




PARTIAL FOUNDATION PLAN @ ELEVATION C

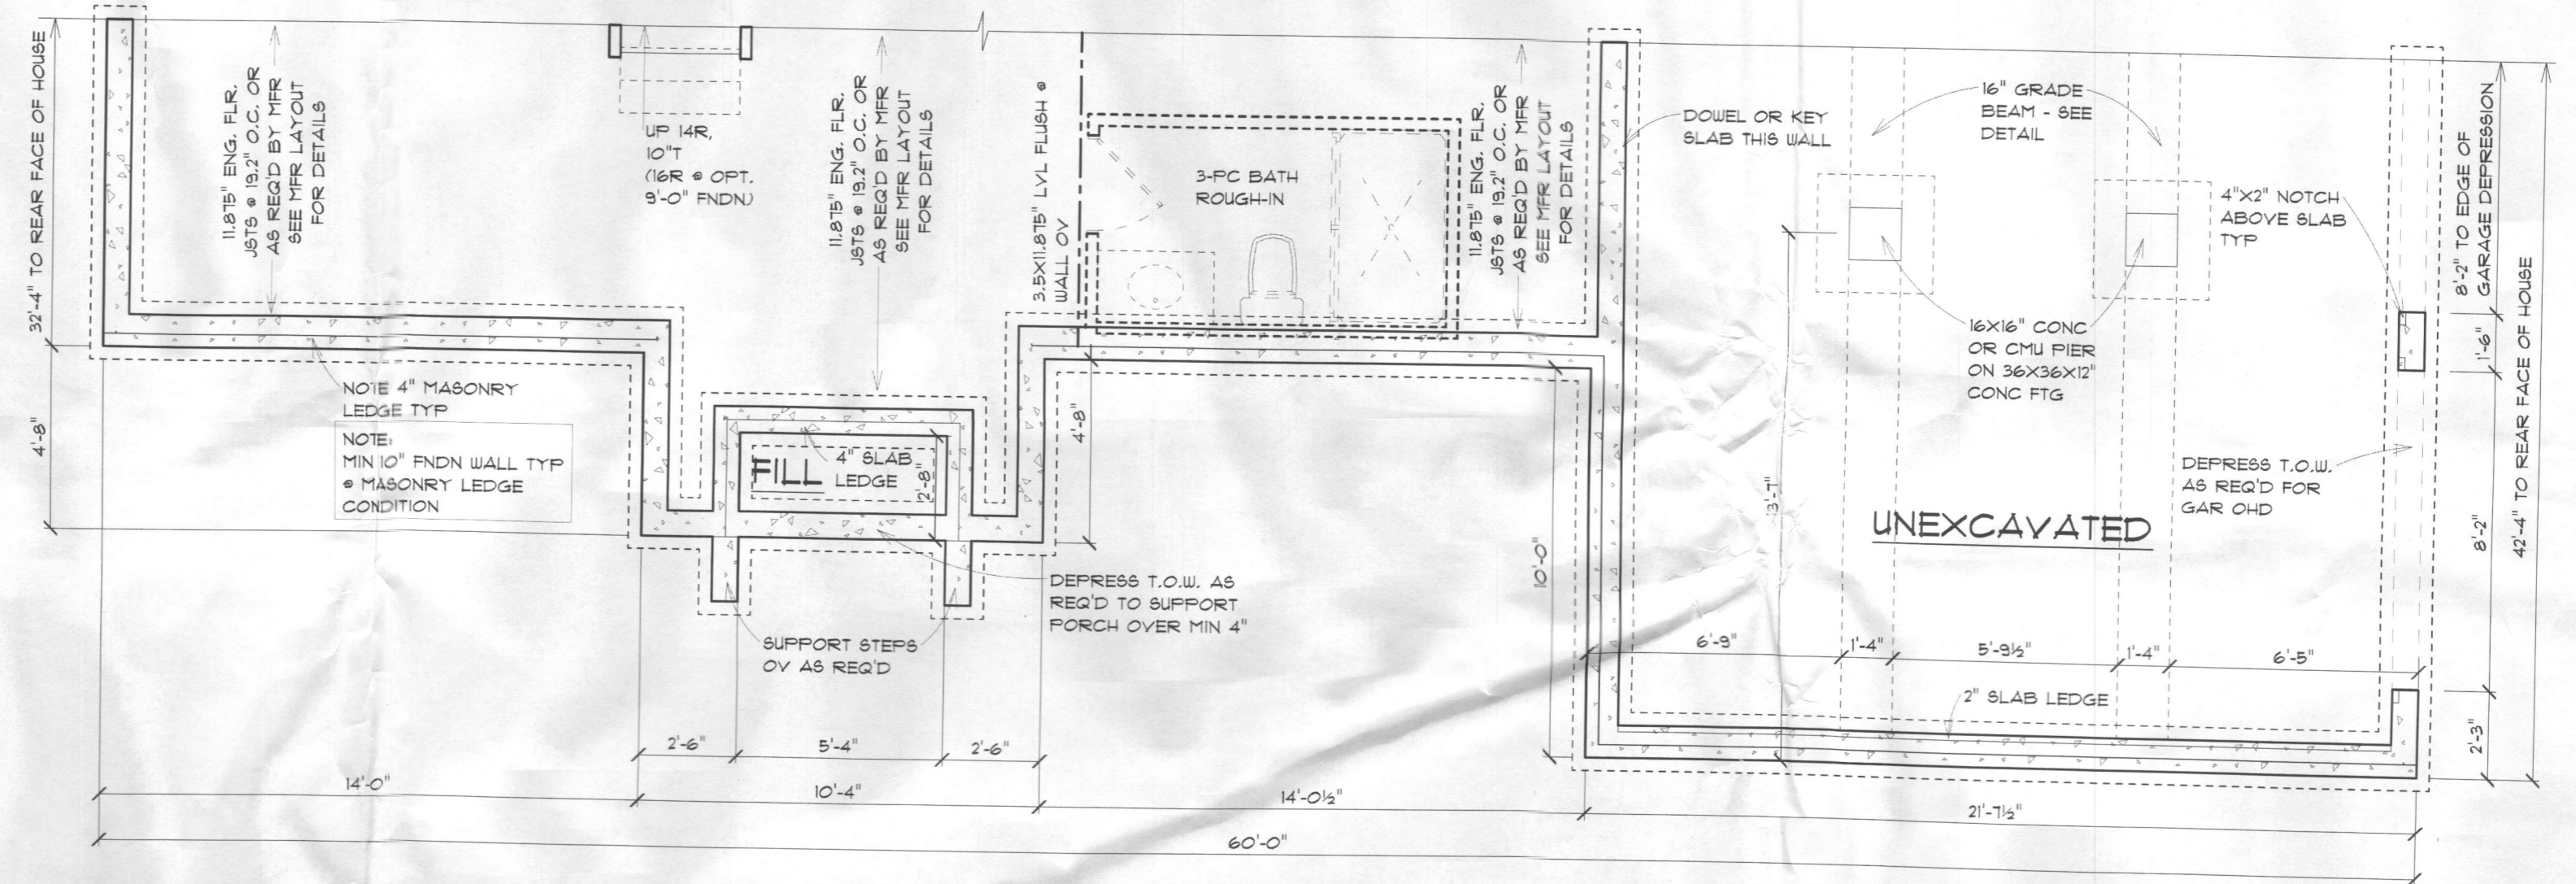

PARTIAL FOUNDATION PLAN @ ELEVATION B

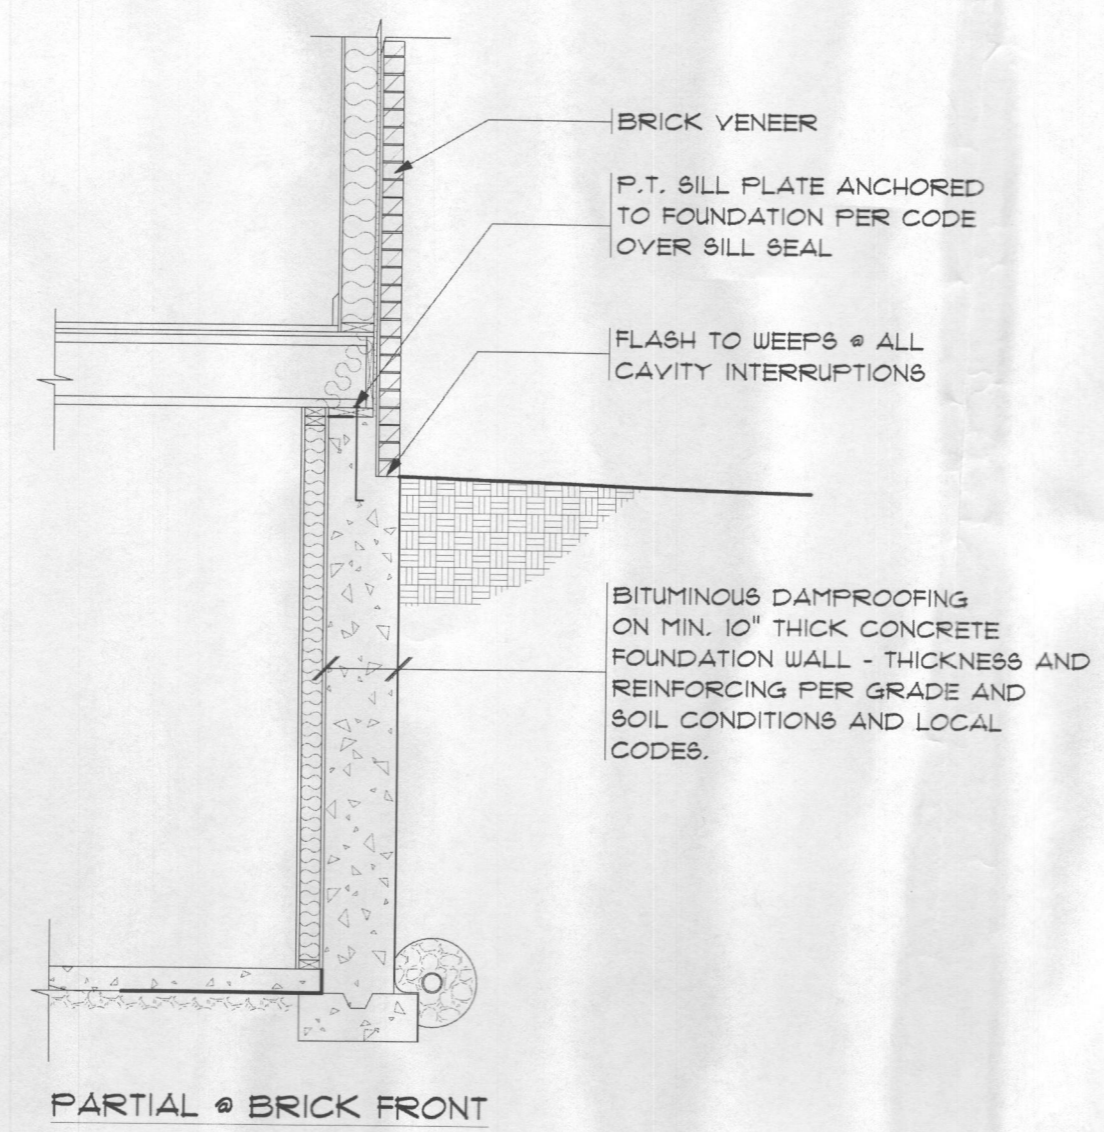

PARTIAL BRICK FRONT

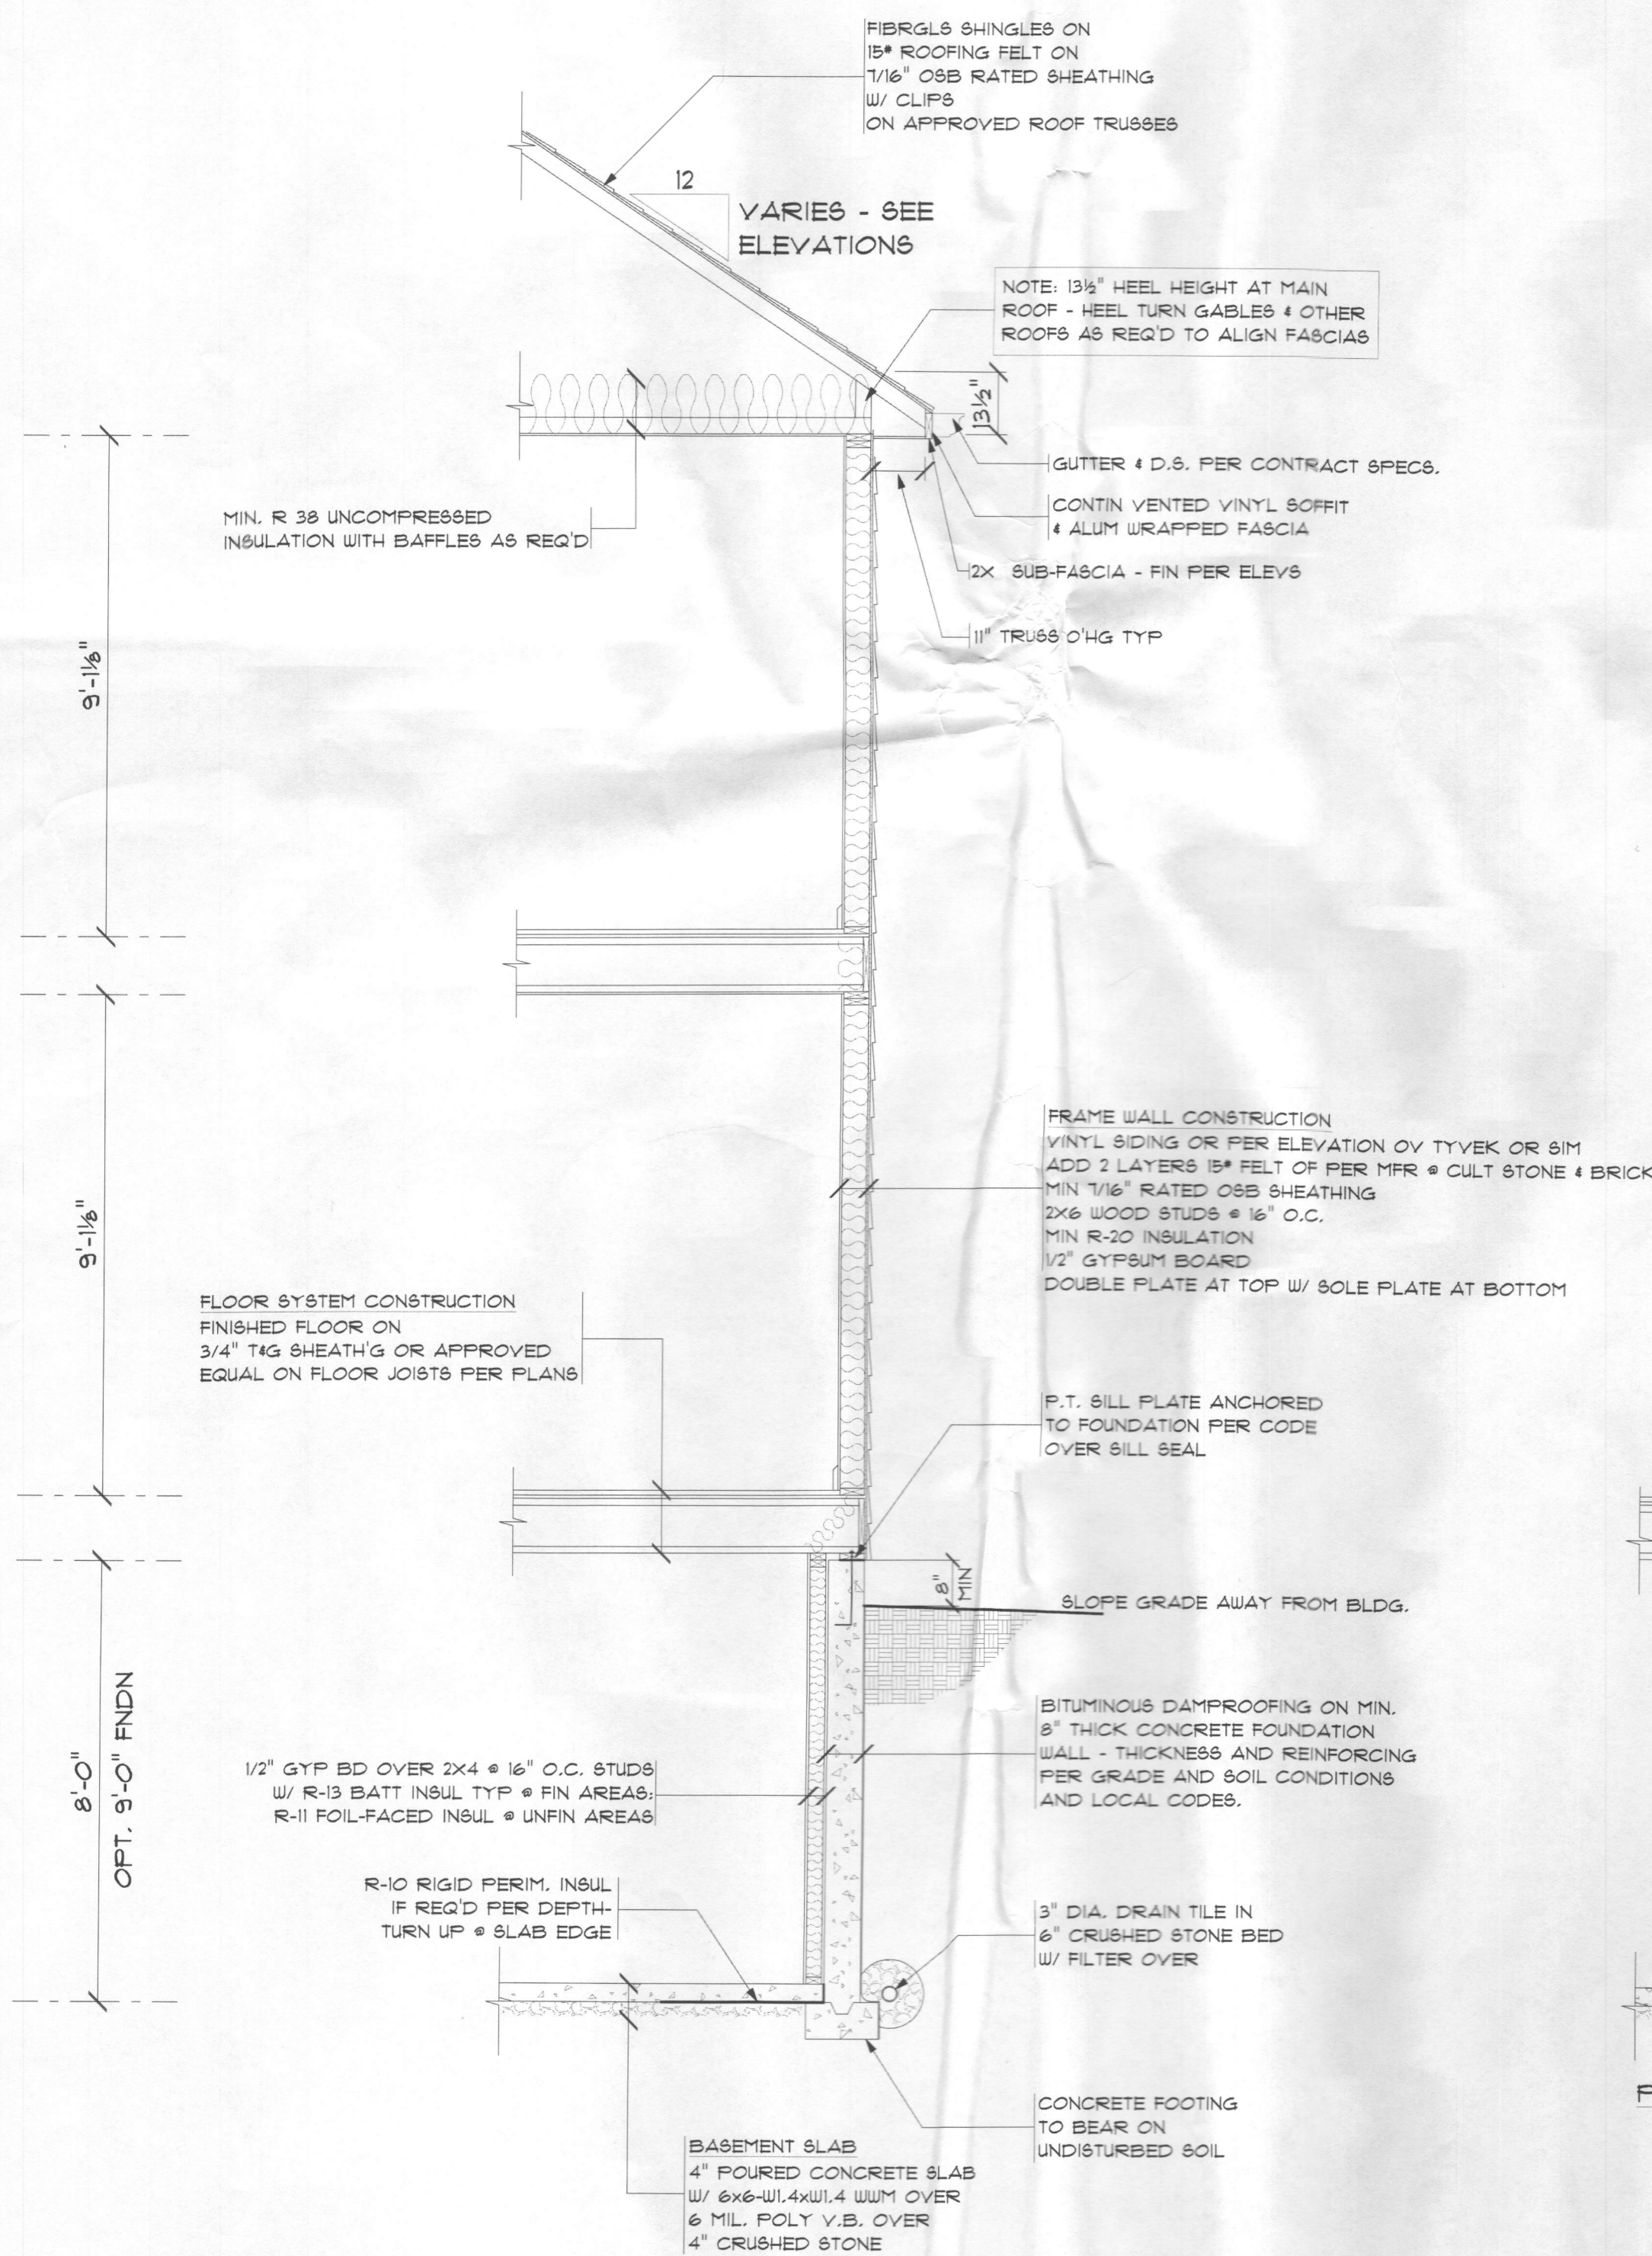

FRAME WALL SECTION

SCALE: N.T.S.

PROFESSIONAL CERTIFICATION
I CERTIFY THAT THESE DOCUMENTS WERE PREPARED OR APPROVED BY ME AND THAT I AM A DULY LICENSED ARCHITECT UNDER THE LAWS OF THE STATE OF MARYLAND.
LICENSE NUMBER 10018
EXPIRATION DATE 07-14-2016

SCALE: 1/4" = 1'-0"
OR AS NOTED
REVISIONS
DATE 01-05-2015
SHEET NO. A-10