


PARTIAL FIRST FLOOR PLAN @ ELEVATION C

NOTE: 2X6 EXTERIOR WALLS U.O.N.

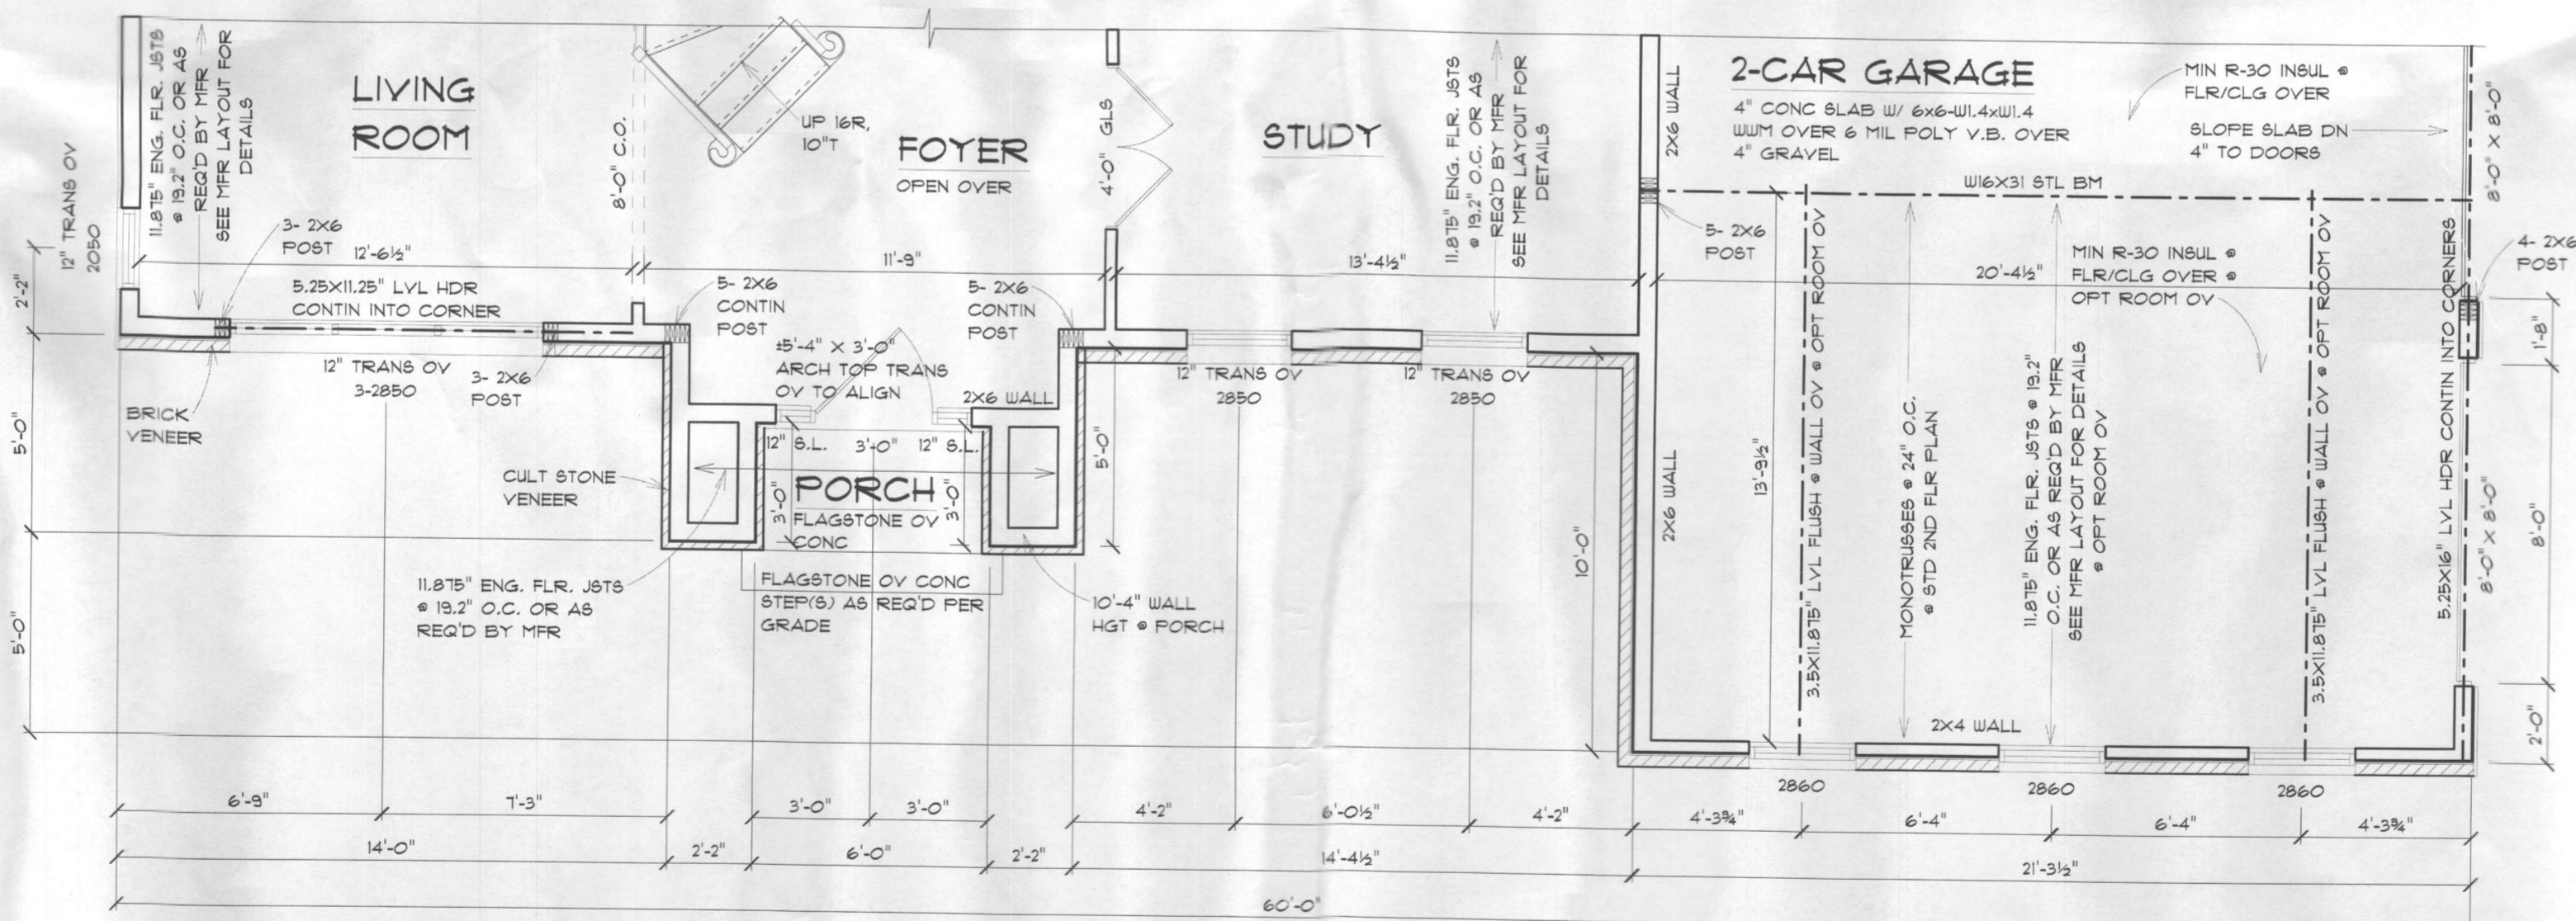

PARTIAL FIRST FLOOR PLAN @ ELEVATION B

NOTE: 2X6 EXTERIOR WALLS U.O.N.

PROFESSIONAL CERTIFICATION

I CERTIFY THAT THESE DOCUMENTS WERE PREPARED OR APPROVED BY ME, AND THAT I AM A DULY LICENSED ARCHITECT UNDER THE LAWS OF THE STATE OF MARYLAND.

LICENSE NUMBER 10019

EXPIRATION DATE 07-14-2016

SCALE: 1/4" = 1'-0"
OR AS NOTED

REVISIONS

DATE 01-05-2015