


PARTIAL SECOND FLOOR PLAN @ ELEVATION C - STANDARD

NOTE: 2X6 EXTERIOR WALLS

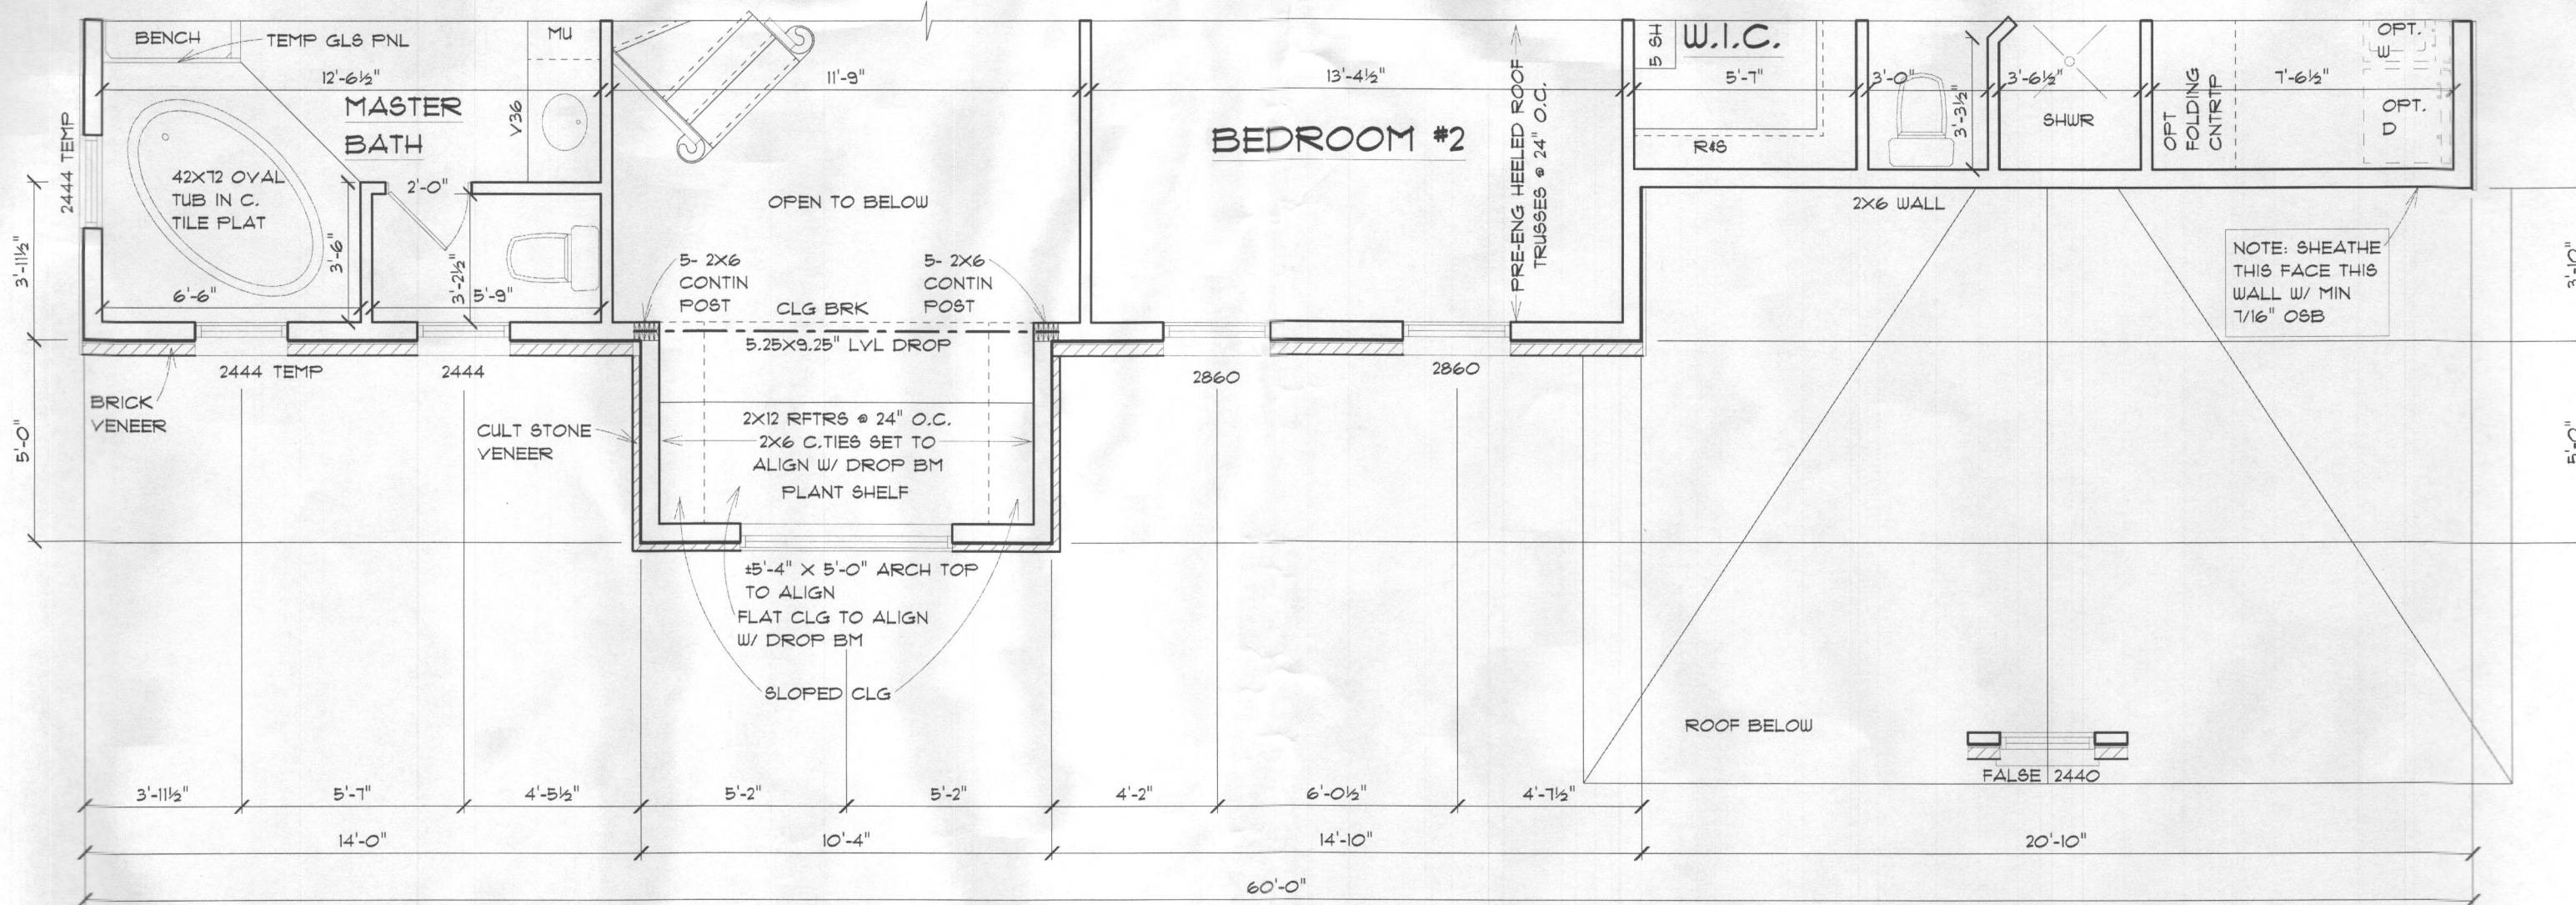

PARTIAL SECOND FLOOR PLAN @ ELEVATION B - STANDARD

NOTE: 2X6 EXTERIOR WALLS

PROFESSIONAL CERTIFICATION

I CERTIFY THAT THESE DOCUMENTS WERE PREPARED OR APPROVED BY ME, AND THAT I AM A DULY LICENSED ARCHITECT UNDER THE LAWS OF THE STATE OF MARYLAND.
LICENSE NUMBER 10019
EXPIRATION DATE 07/14/2016

SCALE: 1/4" = 1'-0"
OR AS NOTED

REVISIONS

DATE: 01-05-2015
SHEET NO. A-15