


PARTIAL SECOND FLOOR PLAN @ ELEVATION B - OPTIONAL
SHOWING OPTIONAL BEDROOM #5/PLAYROOM/BONUS ROOM

NOTE: 2X6 EXTERIOR WALLS

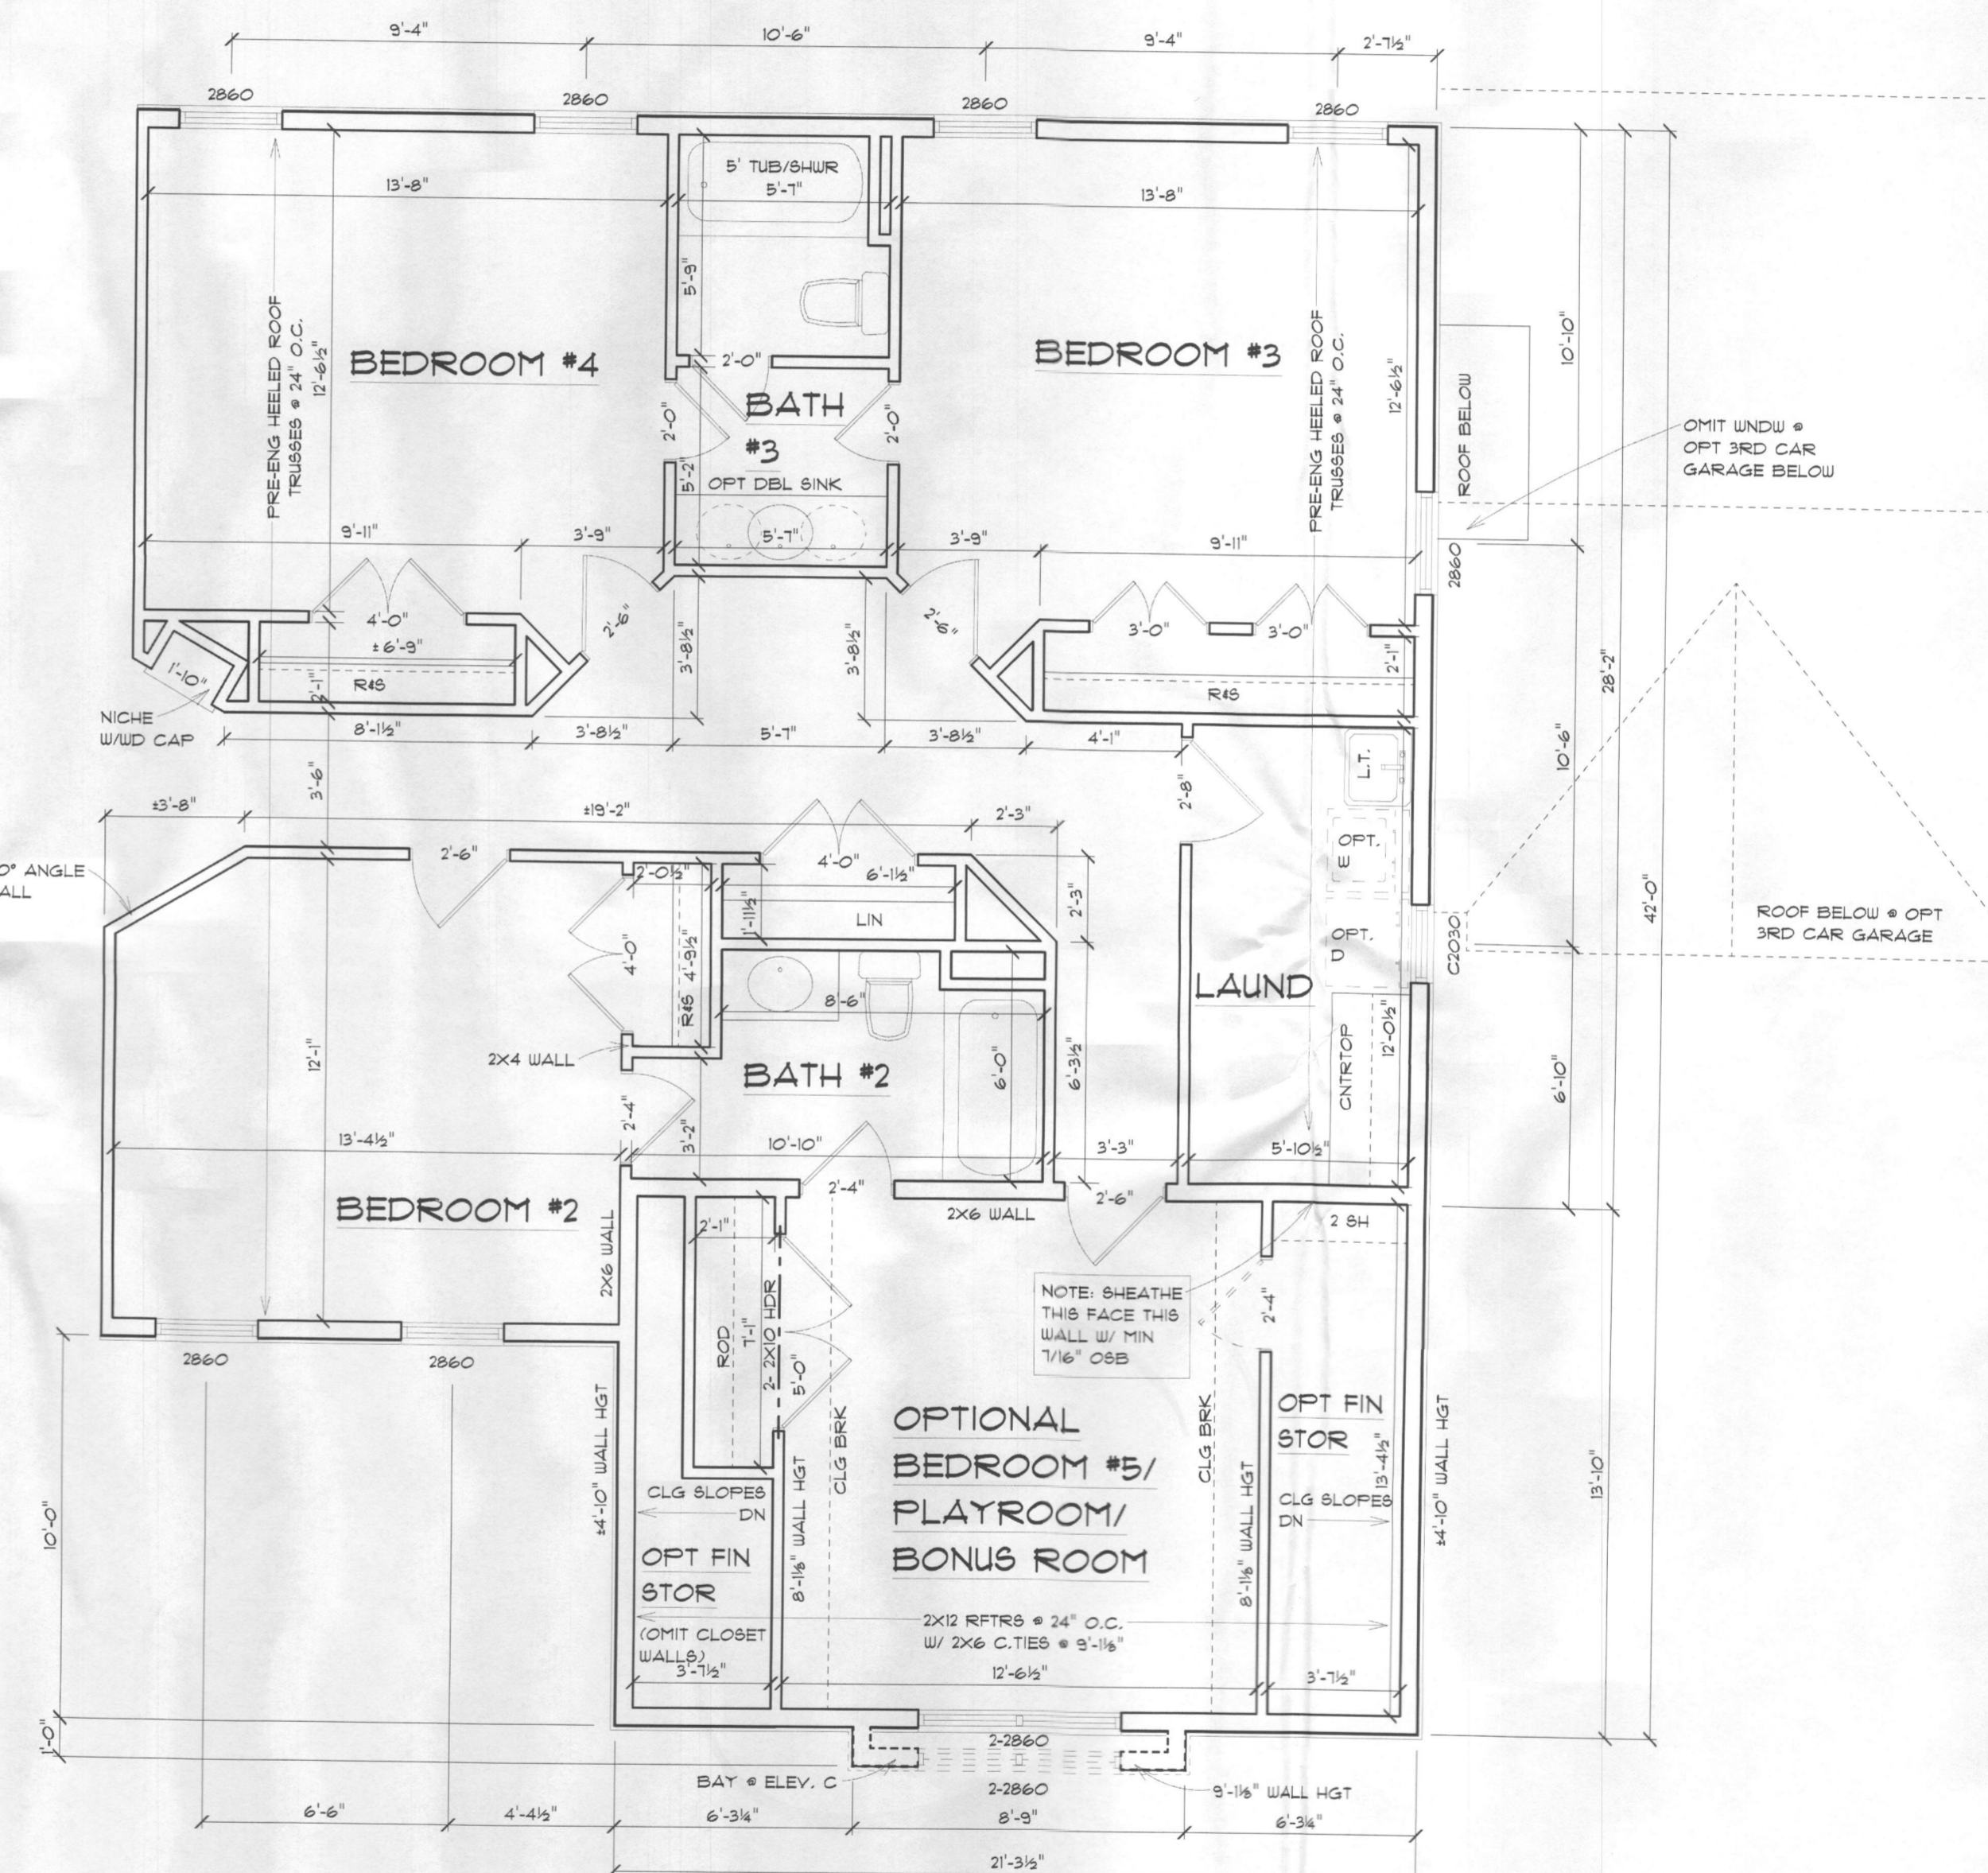

PARTIAL SECOND FLOOR PLAN @ ELEVATION A & C - OPTIONAL
SHOWING OPTIONAL BEDROOM #5/PLAYROOM/BONUS ROOM

NOTE: 2X6 EXTERIOR WALLS

PROFESSIONAL CERTIFICATION

I CERTIFY THAT THESE DOCUMENTS WERE PREPARED OR APPROVED BY ME AND THAT I AM A DULY LICENSED ARCHITECT UNDER THE LAWS OF THE STATE OF MARYLAND.
LICENSE NUMBER 10018
EXPIRATION DATE 01-14-2018

SCALE: 1/4" = 1'-0"
OR AS NOTED

REVISIONS

NO.	DATE	DESCRIPTION

DATE 01-05-2015

SHEET NO.

A-16