
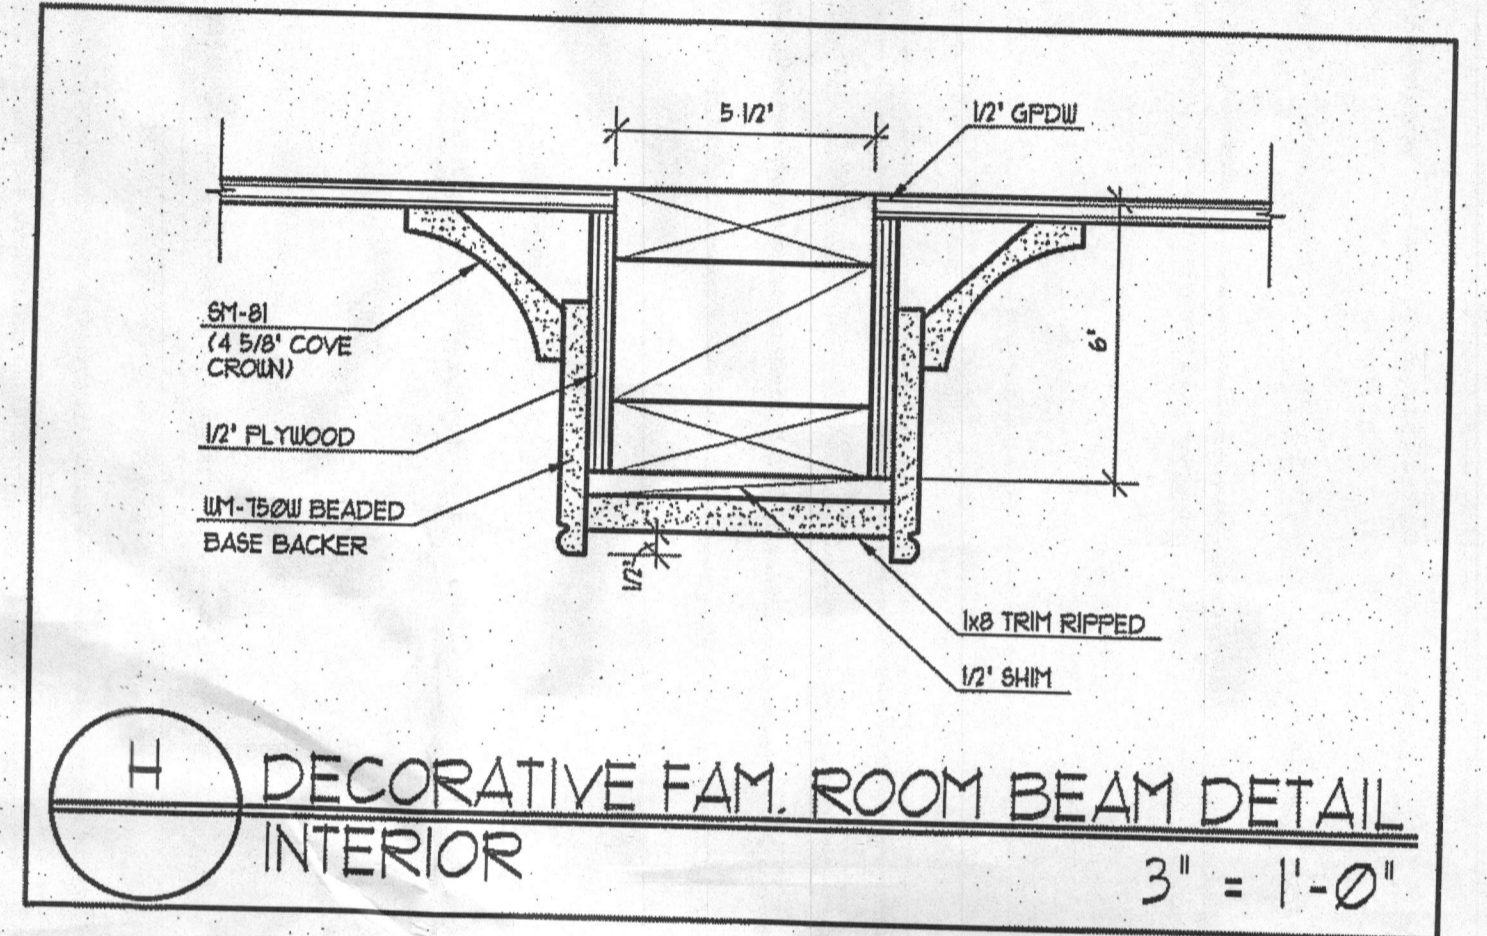


LOWER FLOOR PLAN

W/ ELEVATION A

UNLESS OTHERWISE NOTED ALL INTERIOR PARTITIONS TO BE 3/4" THICK
UNLESS OTHERWISE NOTED WINDOW HEAD HEIGHT TO BE 8'-0" A.S.F.

1/4" = 1'-0"

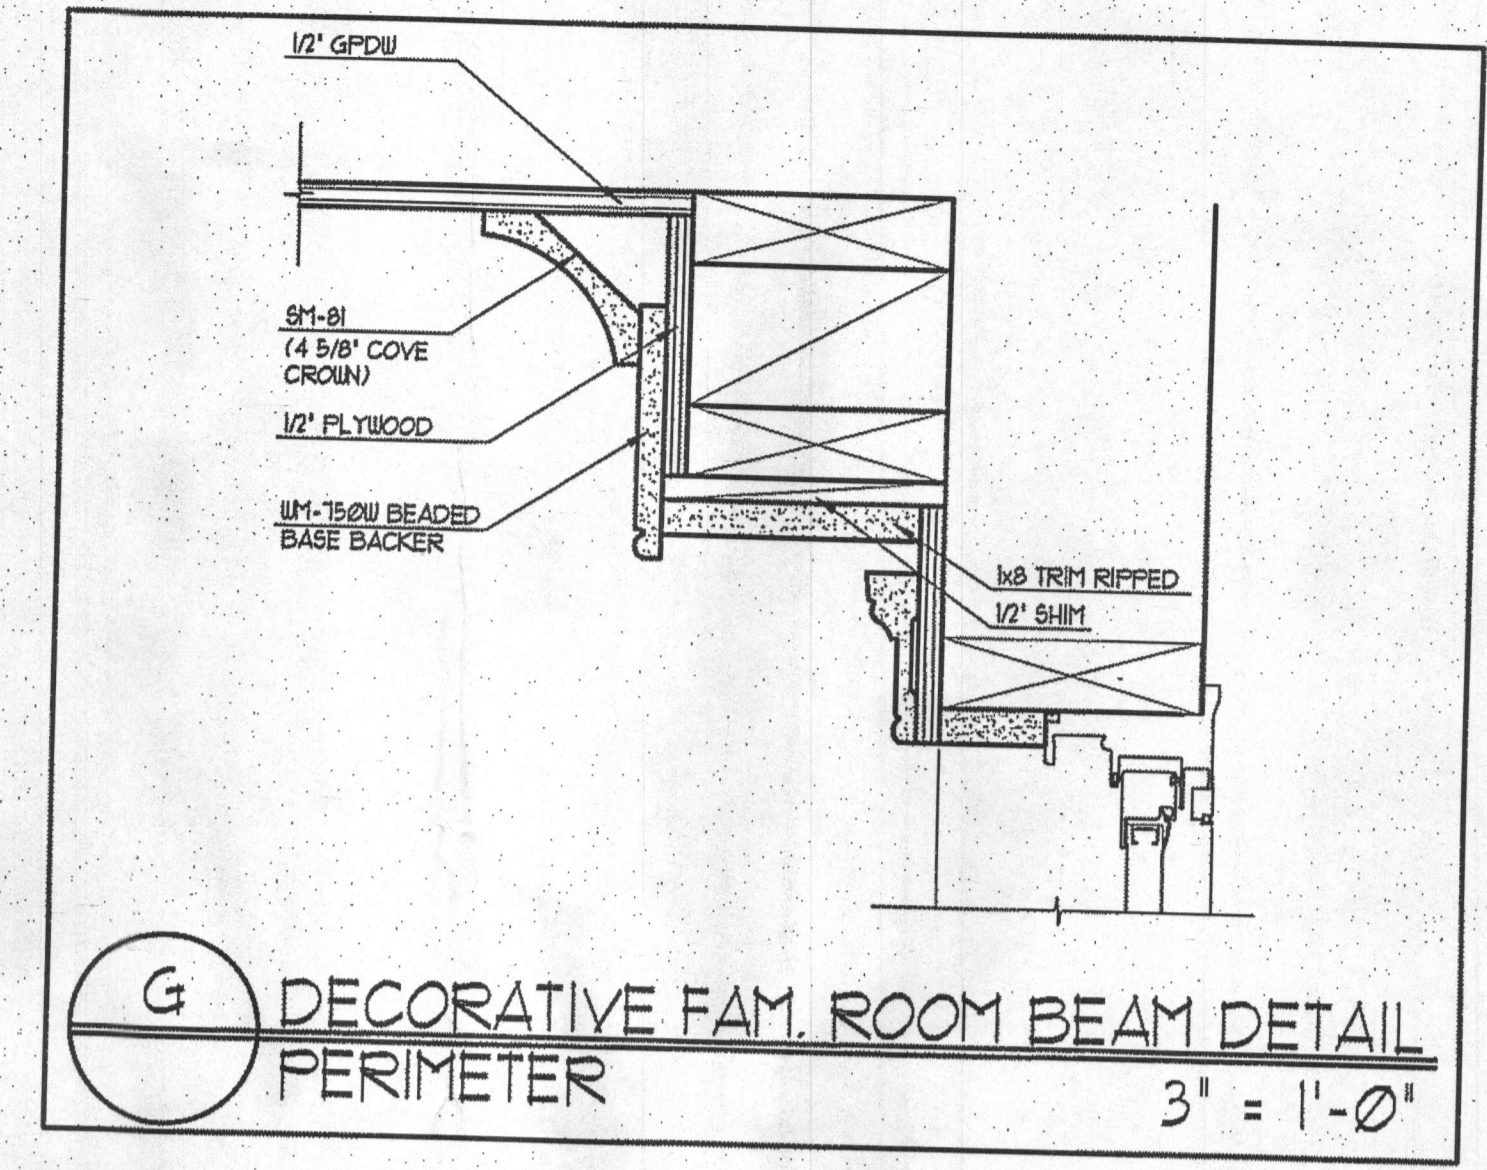

FOR PERMIT USE ONLY


Date	AC 08/07/16 C5
Rev	FS 05/04/16 A1

Project Number: 16051-03
ASHBROOKE MITCHELL BEST HOMES

Architect

SUTTON YANTIS ASSOCIATES ARCHITECTS
 8300 Bonney Blvd. Tel: 703.774.9728
 Vienna, VA 22182 Fax: 703.847.0171
 www.sya.com

Sheet Number **3**

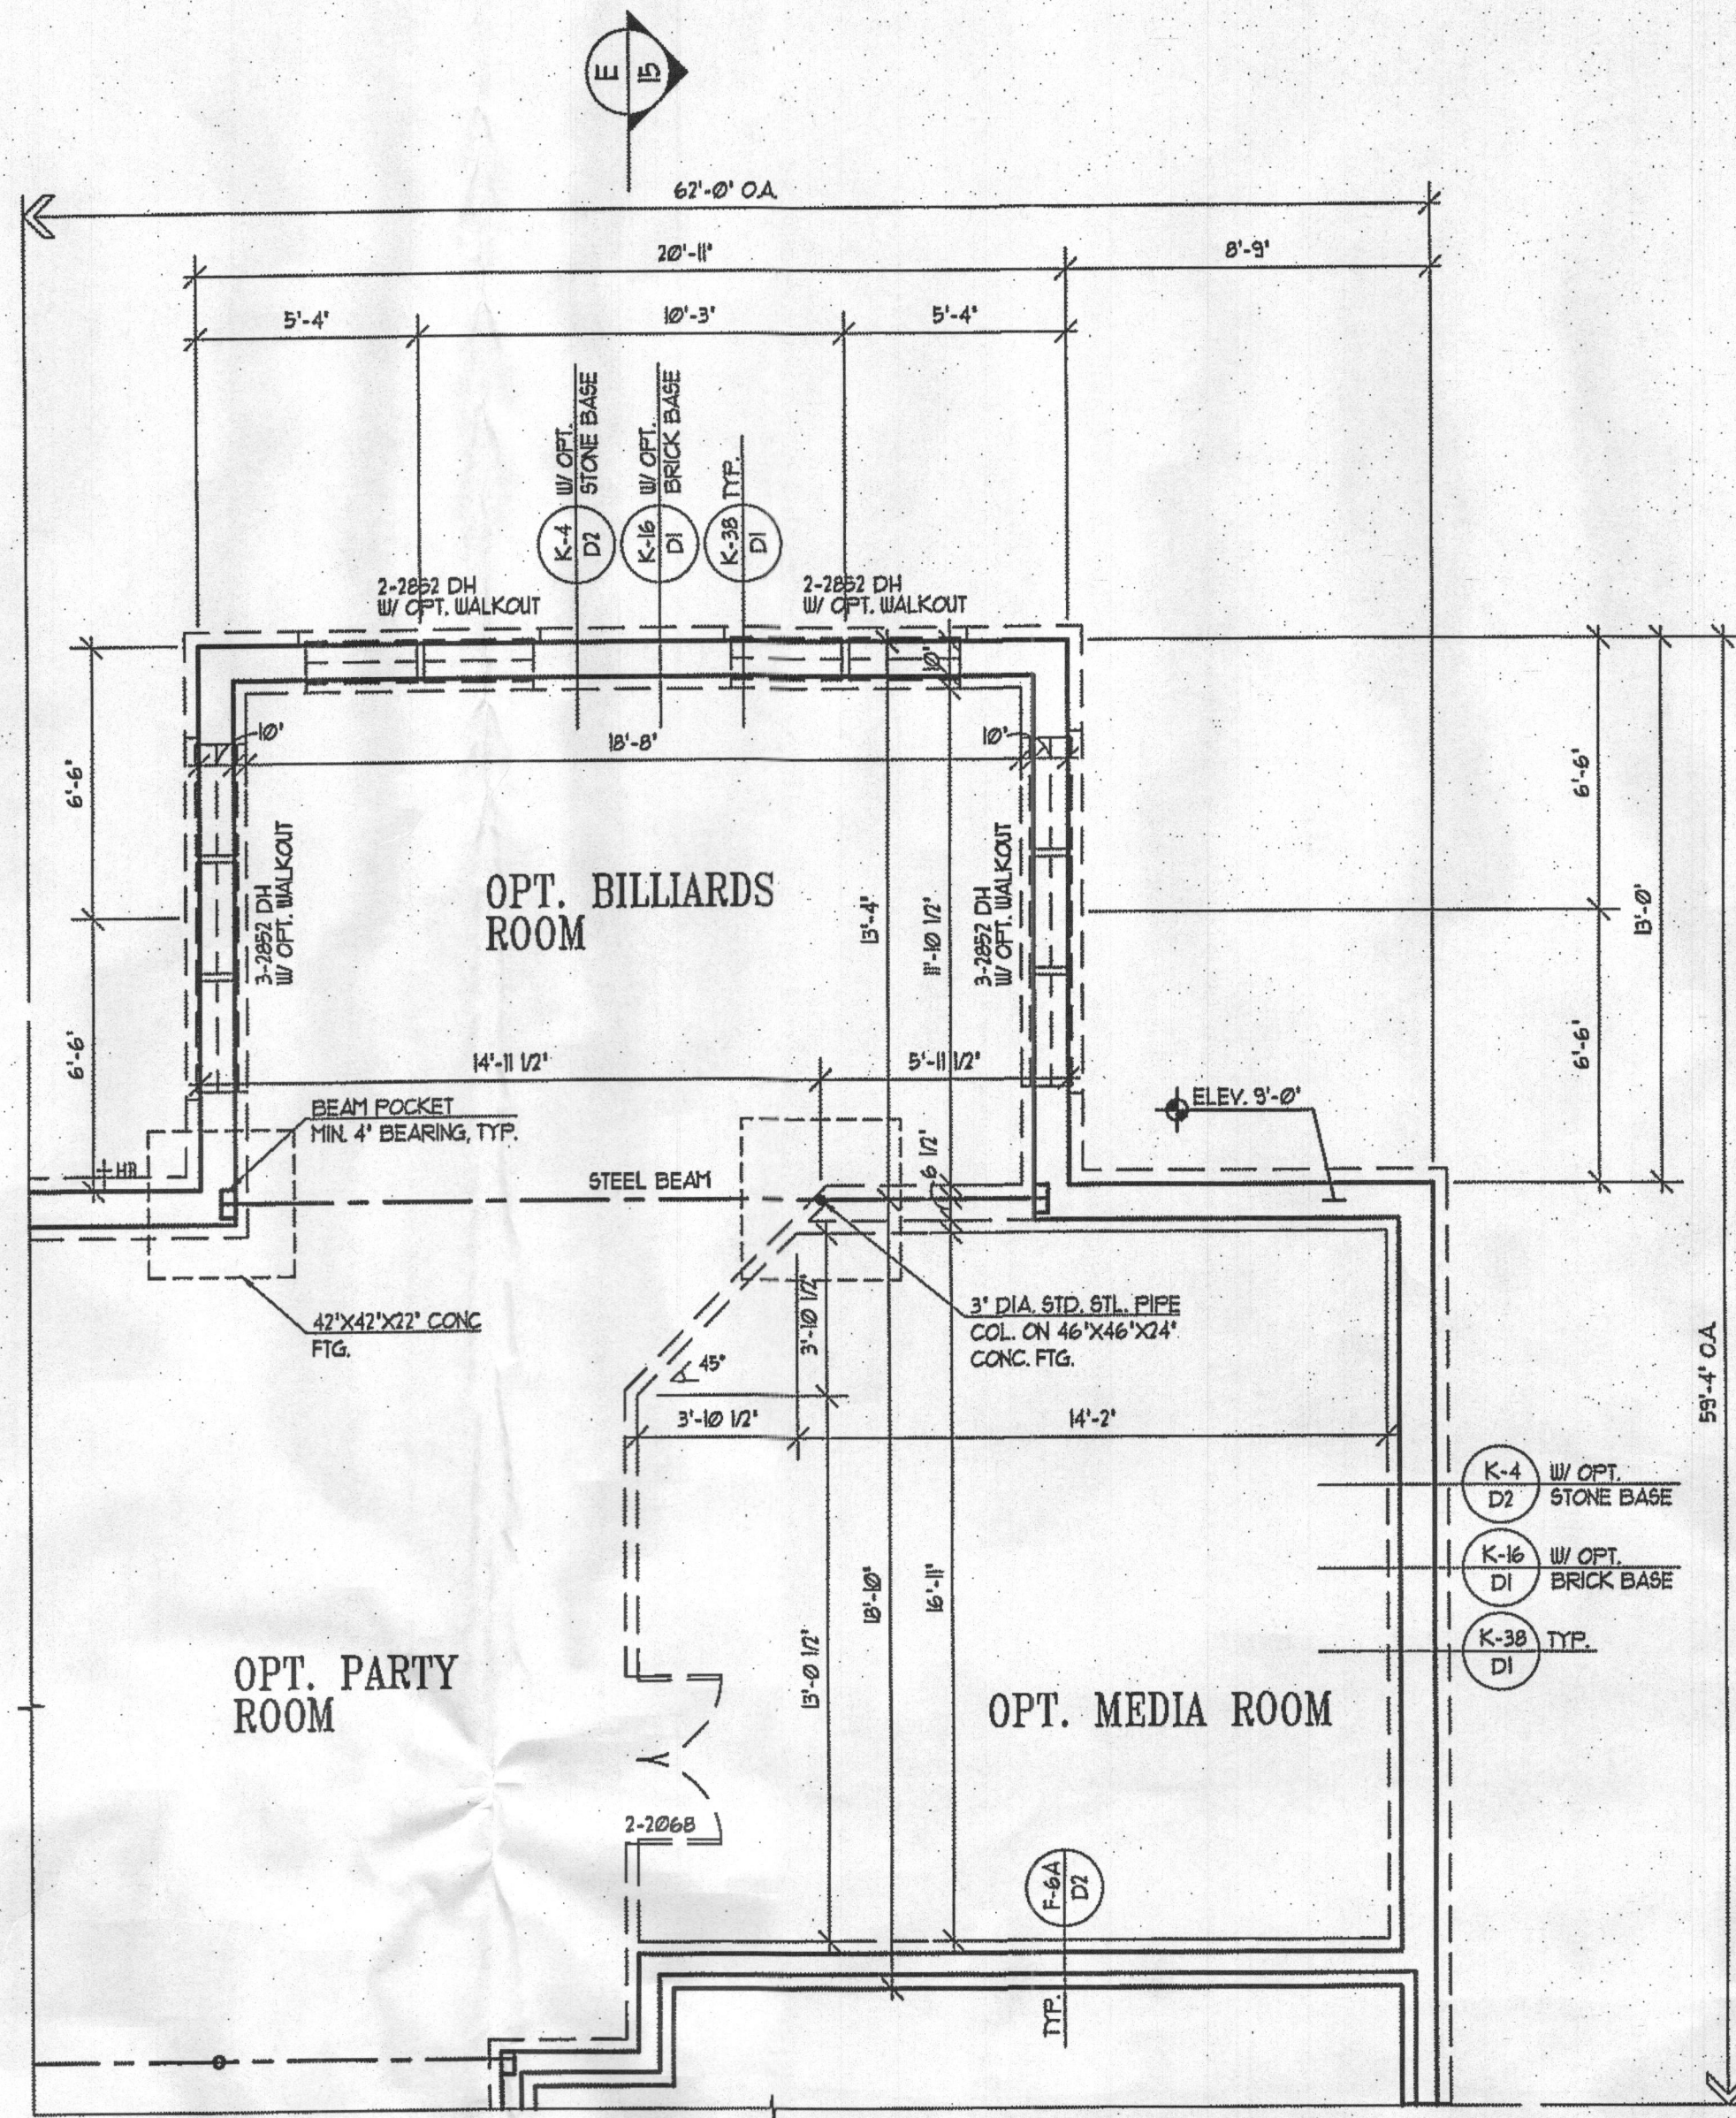


REFER TO STANDARD BSPT/ANDH PLAN FOR INFORMATION NOT SHOWN OR LABELED IN PARTIAL

PARTIAL BASEMENT PLAN

W/ OPT. REAR SUNROOM

1/4"=1'-0"

UNLESS OTHERWISE NOTED ALL INTERIOR PARTITIONS TO BE 3/4"
UNLESS OTHERWISE NOTED WINDOW HEAD HEIGHT TO BE 6'-8" A.T.O.S.

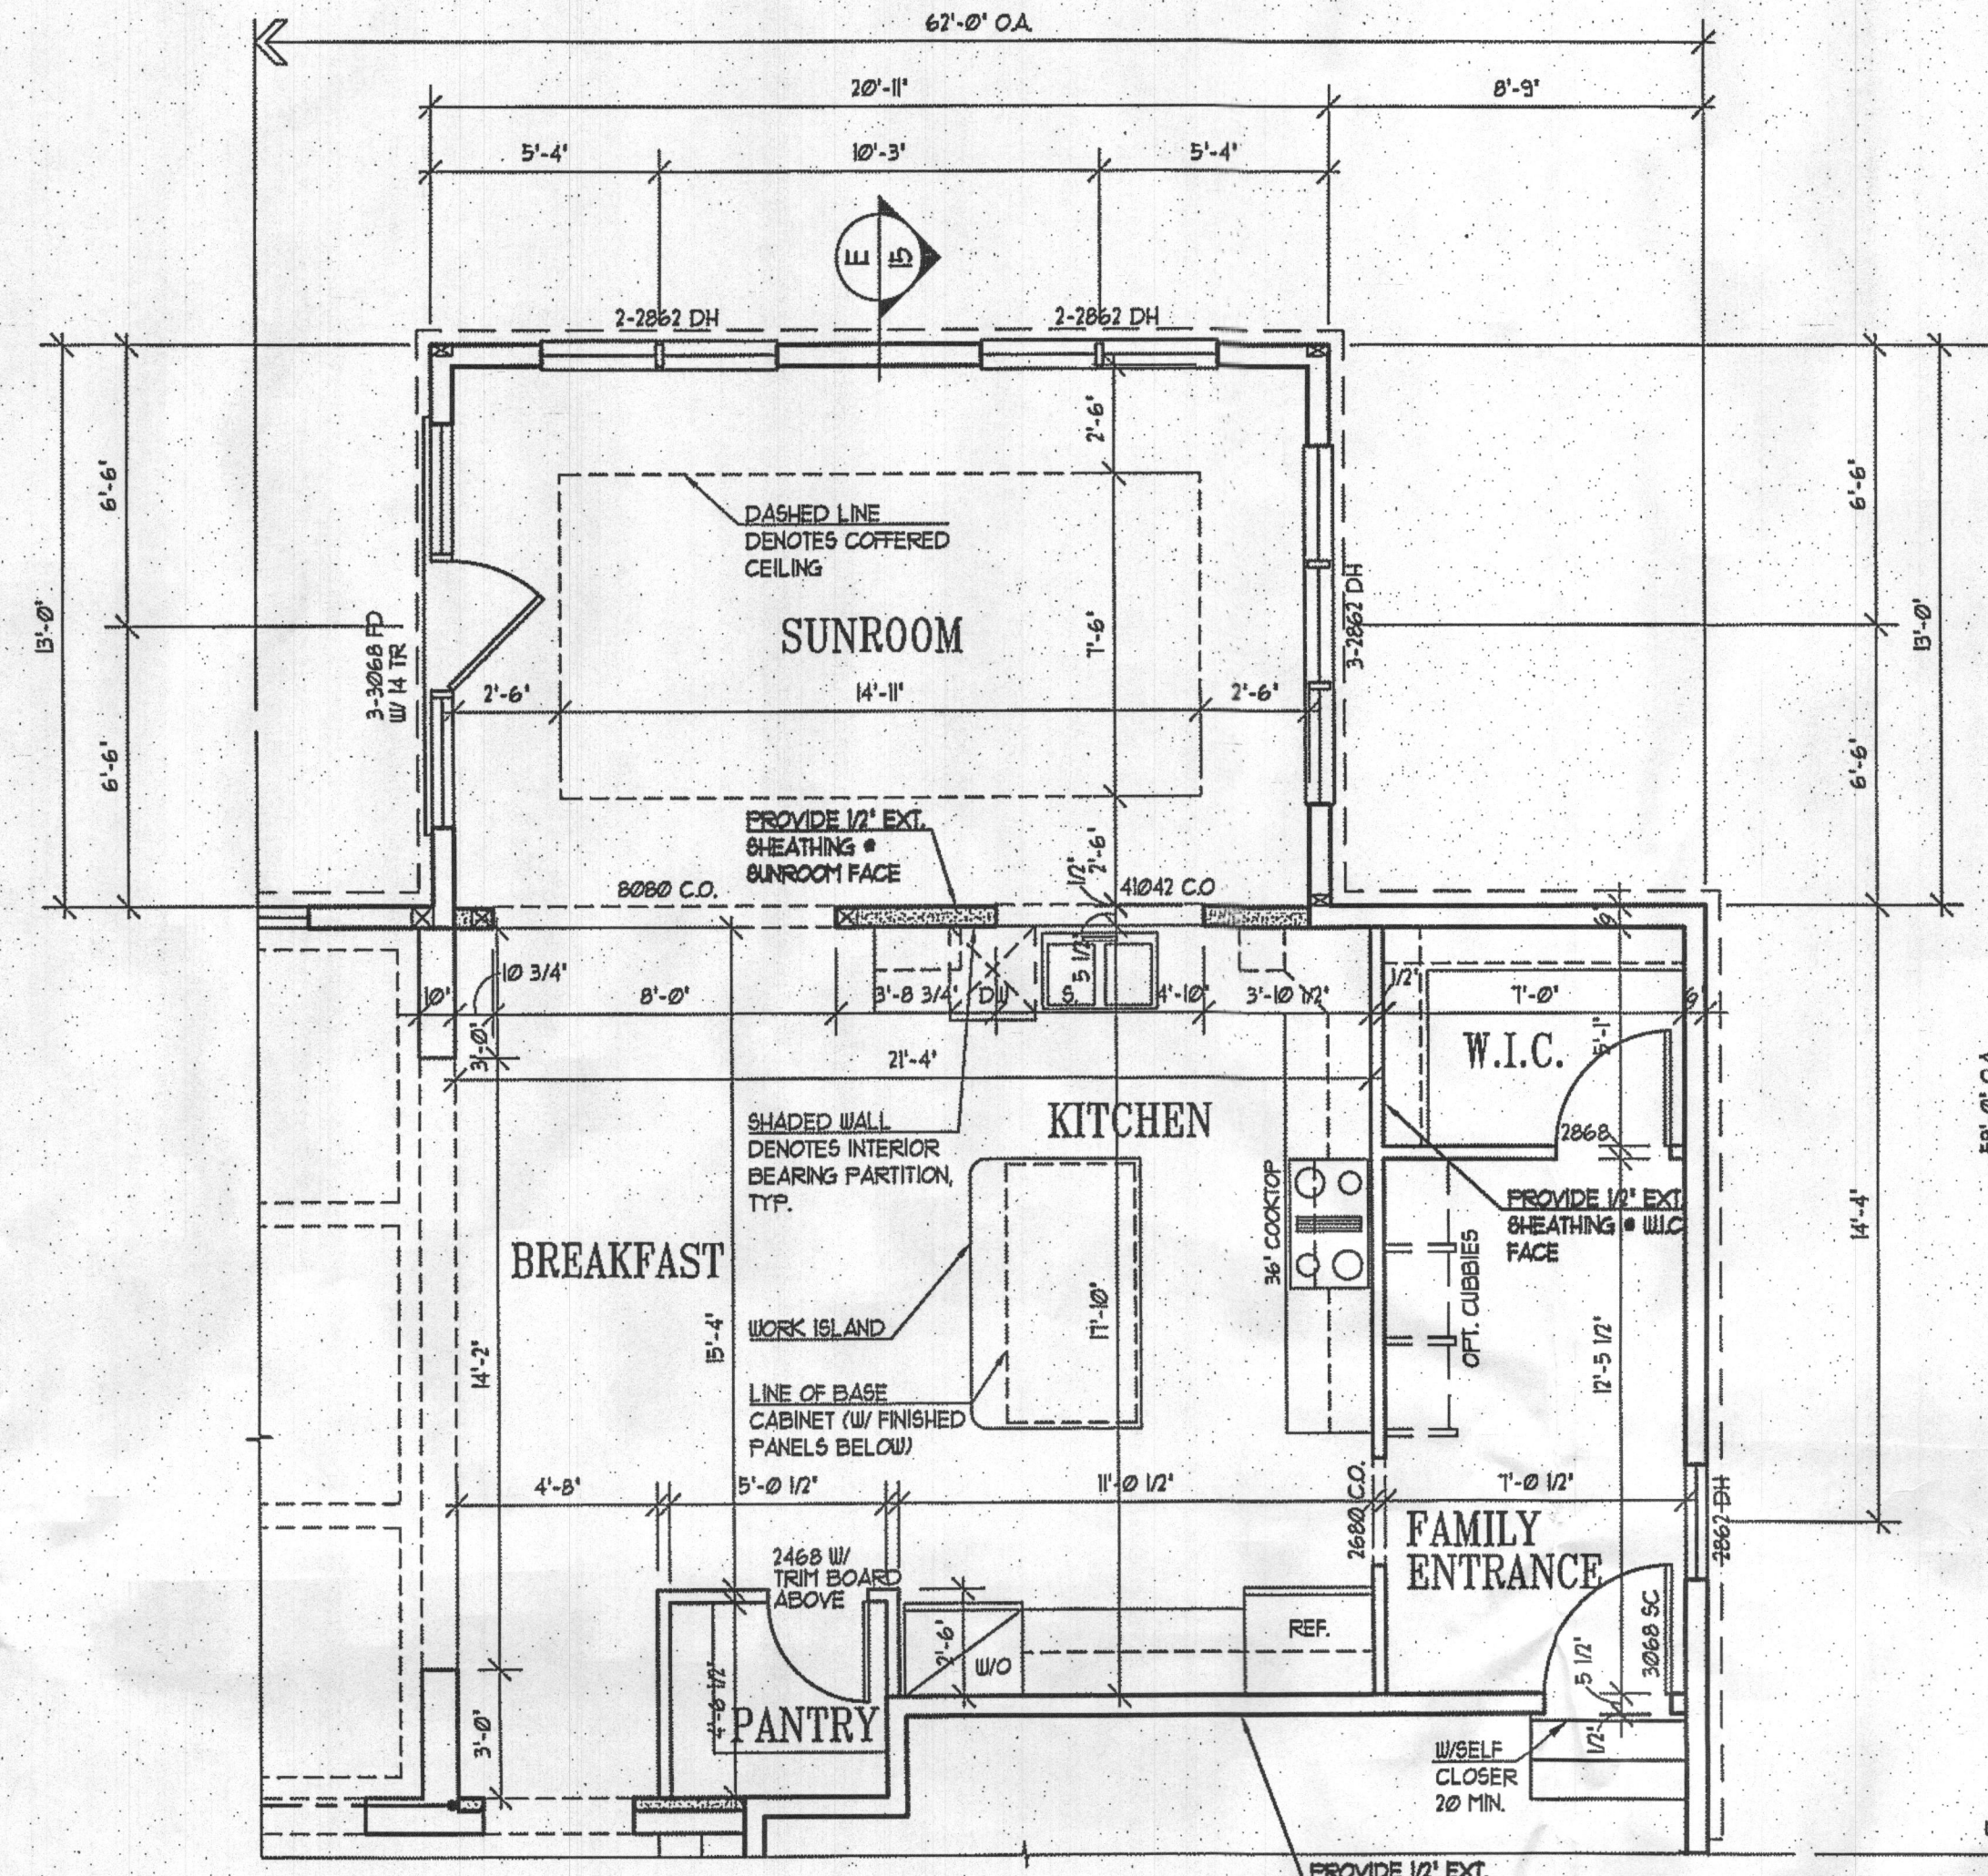

REFER TO STANDARD LOWER FLOOR PLAN FOR INFORMATION NOT SHOWN OR LABELED IN PARTIAL

PARTIAL LOWER FLOOR PLAN

W/ OPT. REAR SUNROOM

1/4"=1'-0"

UNLESS OTHERWISE NOTED ALL INTERIOR PARTITIONS TO BE 3/4"
UNLESS OTHERWISE NOTED WINDOW HEAD HEIGHT TO BE 6'-8" A.S.F.

FOR PERMIT USE ONLY

Date	AC 02/07/16 CS
	P5, 02/04/16 AT

Project Number: 19051-01
ASHBROOKE MITCHELL BEST HOMES

Architect

SUTTON YANTIS ASSOCIATES ARCHITECTS
 8800 Boone Blvd. Tel: 703.734.9733
 Vienna, VA 22185 Fax: 703.847.8171
 www.syaa.com

Sheet Number
 7

