




Sundecks by T&A Contractors, Inc.
 4612 S. 28th St. #100
 Phoenix, AZ 85041
 (602) 991-2100

PHOTOGRAPHED
 1/11/19
 10018



Project Title
HAWTHORNE LOT 18

Sheet name	
SITE PLAN	
Date	04.18.19
Drawn by	
Checked by	
Revision	
Page	4
Scale	1"=20'-0"

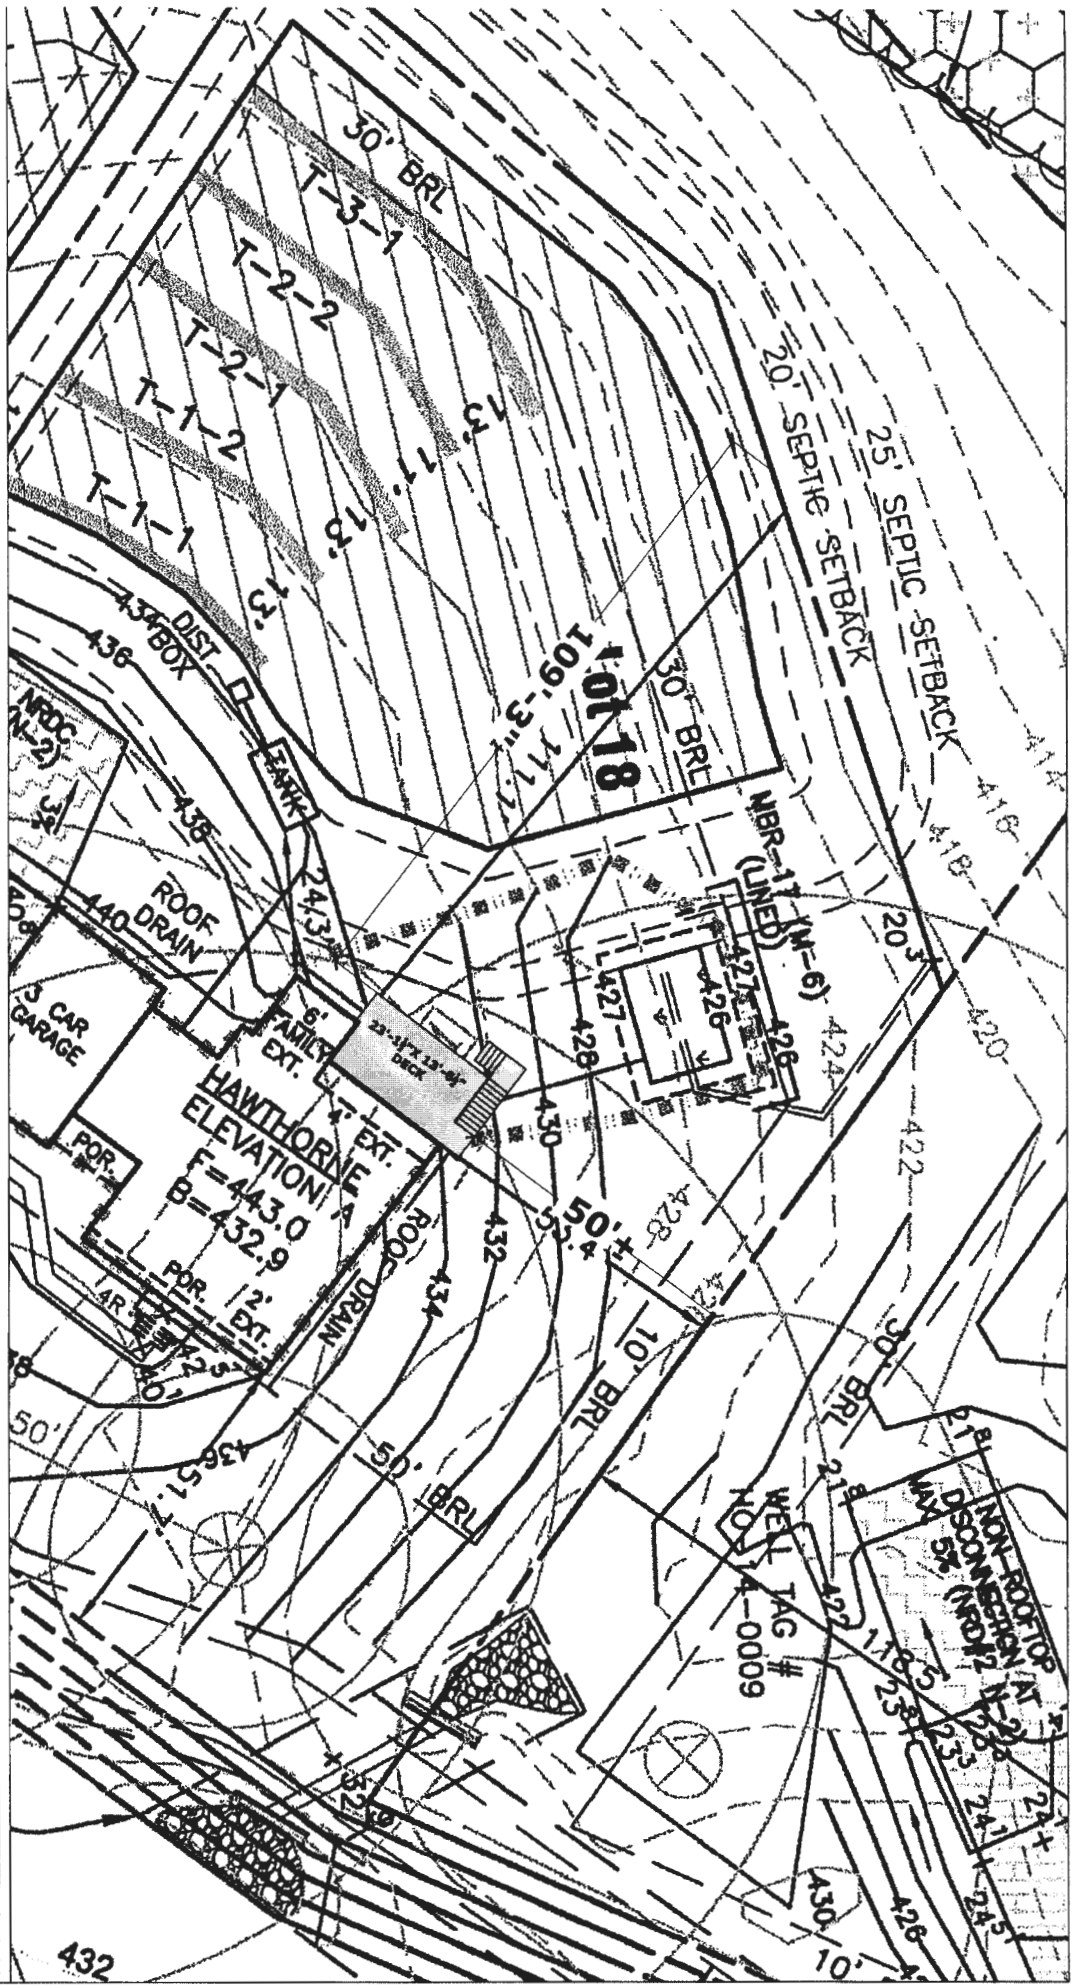


APP. SANI. *Approved* DATE: 4-23-19
 DESC. OF WORK: *Deck w/ Stair*
for Sun Building
 # 131912145


19228 Pleasant Springs Ct

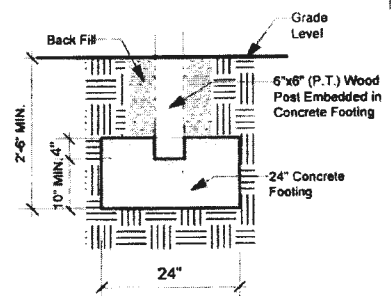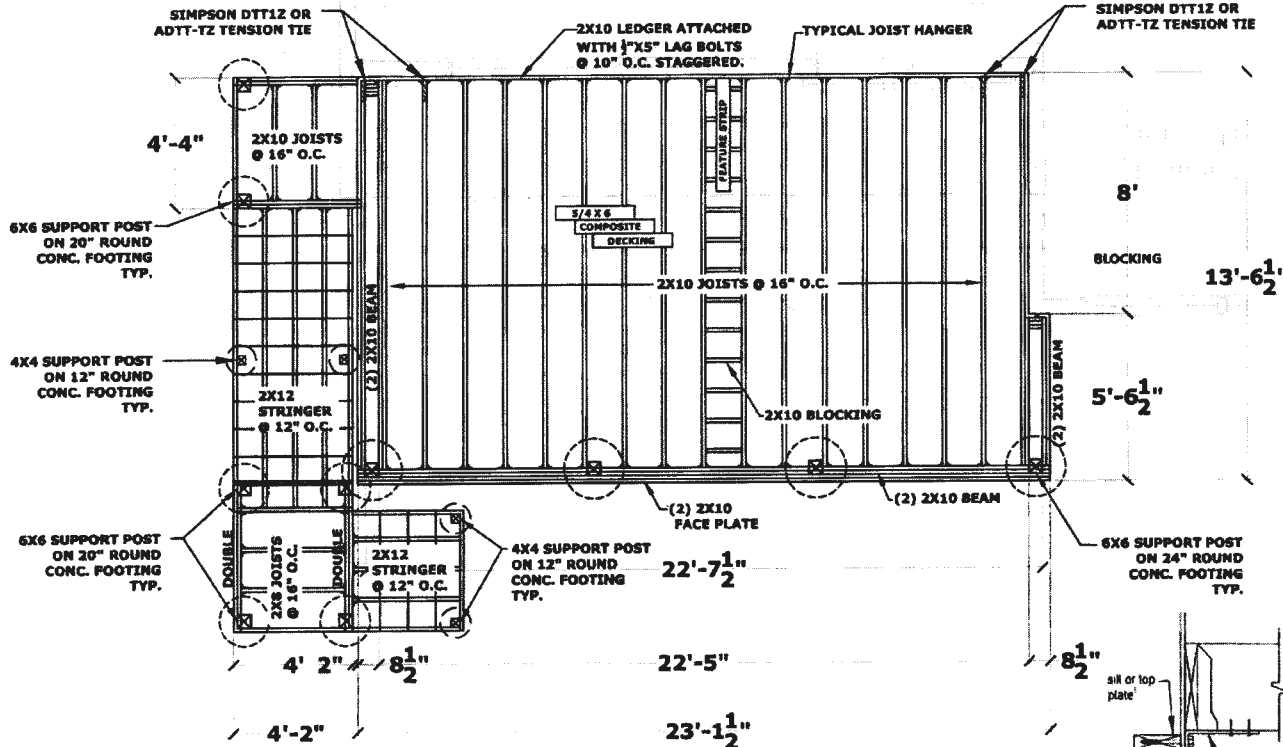

2 FOOTER DETAIL
Scale: 1/2" = 1'-0"

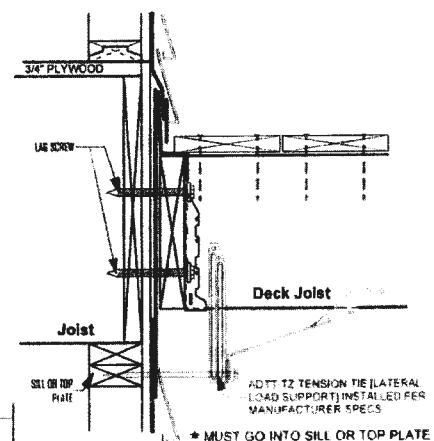

3 ADTT-TZ DETAIL
Scale: 2" = 1'-0"

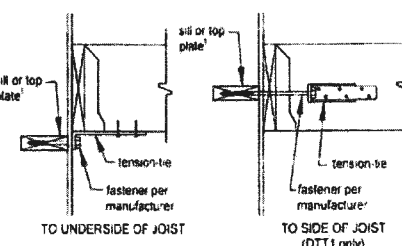

4 DTT-TZ DETAIL
Scale: 1/4" = 1'-0"

Tension-ties may be anchored to concrete or solid masonry walls with expansion or adhesive anchors as permitted.


LATERAL LOAD TENSION-TIE CONNECTION



Sundecks by T&A Contractors, Inc
 4512 Sandy Spring Road
 Burtonsville, MD 20866
 (P)301.924.2111 (F) 301.924.4266

Project Title
HAWTHORNE LOT 18
 Drawing Title
FRAMING PLAN

Sheet name		FRAMING PLAN	
Date	04.18.19	Page	1
Drawn by		Revision	
Checked by		Scale: 1/4" = 1'-0"	

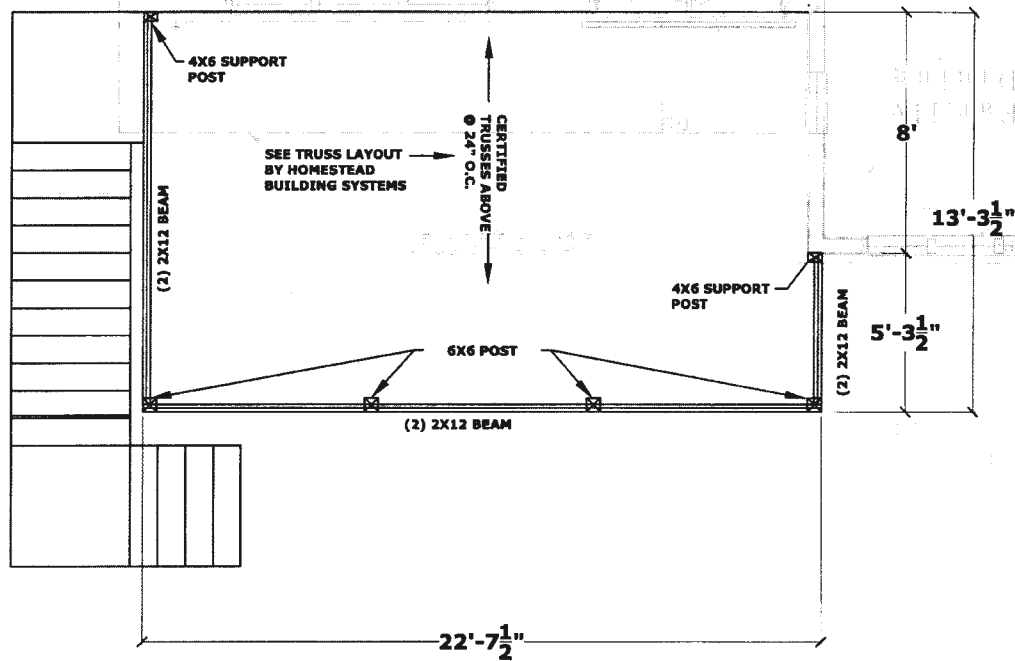


Sundecks by T&A Contractors, Inc
 4512 Sandy Spring Road
 Burtonsville, MD 20866
 (P)301.924.2111 (F) 301.924.4266

Project Title
HAWTHORNE LOT 18

Drawing Title
ROOF FRAMING PLAN

Sheet name ROOF FRAMING PLAN	
Date 04.18.19	Page 2
Drawn by	Scale: 1/4"= 1'-0"
Checked by	
Revision	




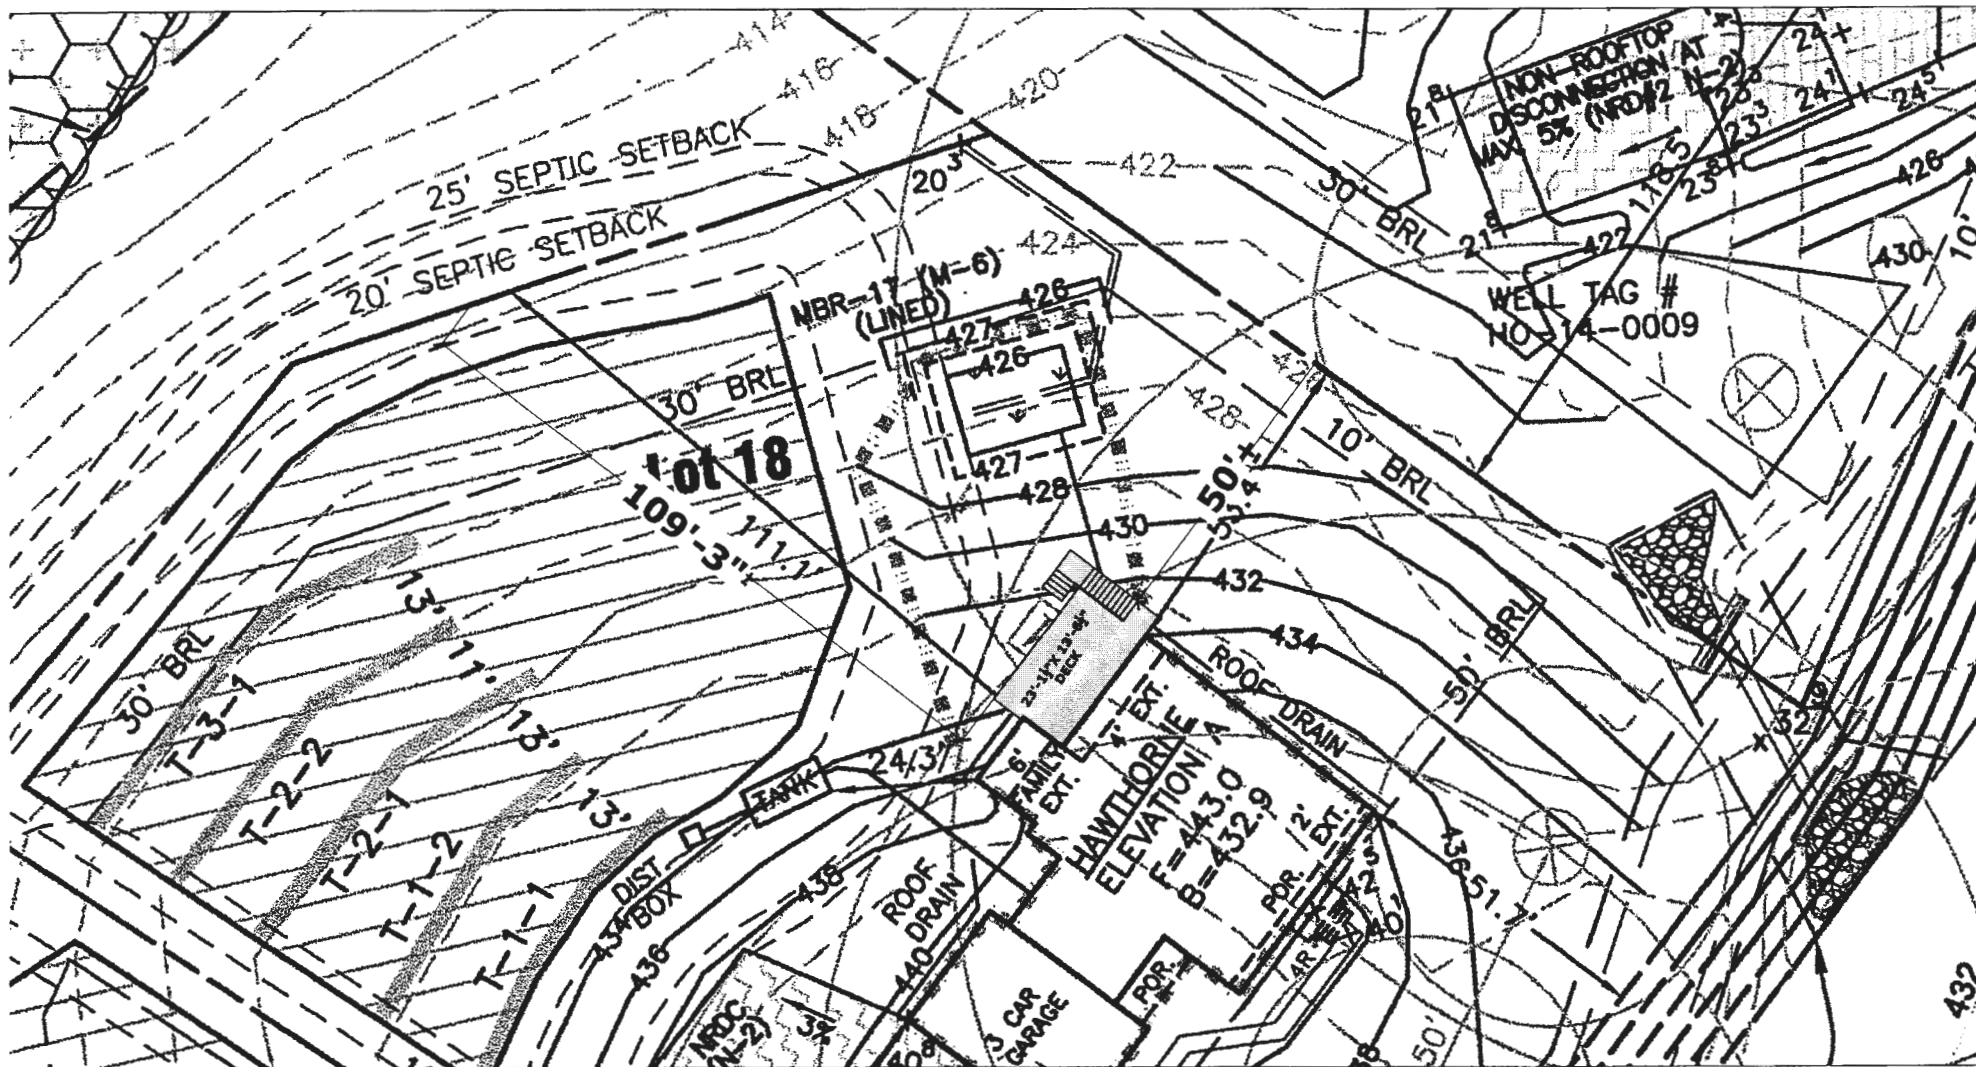


Sundecks by T&A Contractors, Inc
4512 Sandy Spring Road
Burtonsville, MD 20866
(P)301.924.2111 (F) 301.924.4266

Project Title
HAWTHORNE LOT 18

Drawing Title
SITE PLAN

Sheet name SITE PLAN	
Date 04.18.19	Page 4
Drawn by	
Checked by	
Revision	Scale: 1"=20'-0"

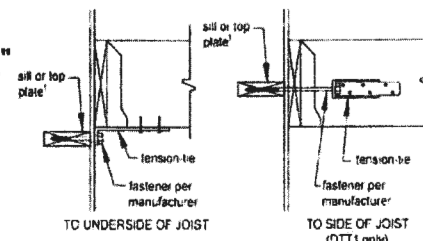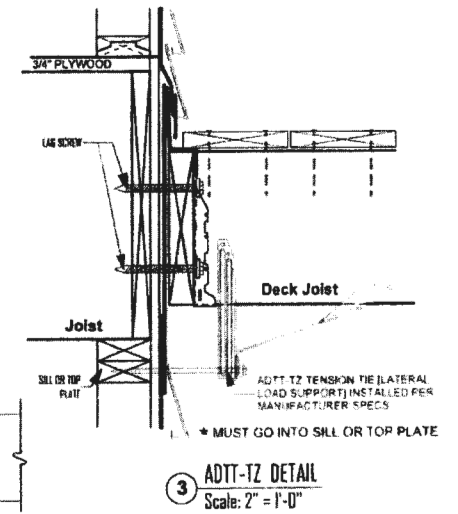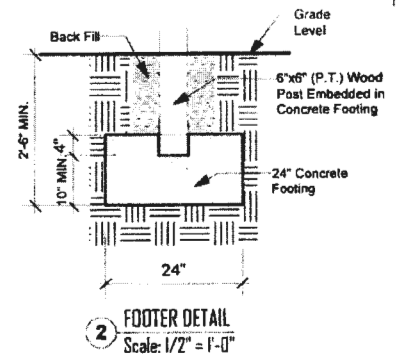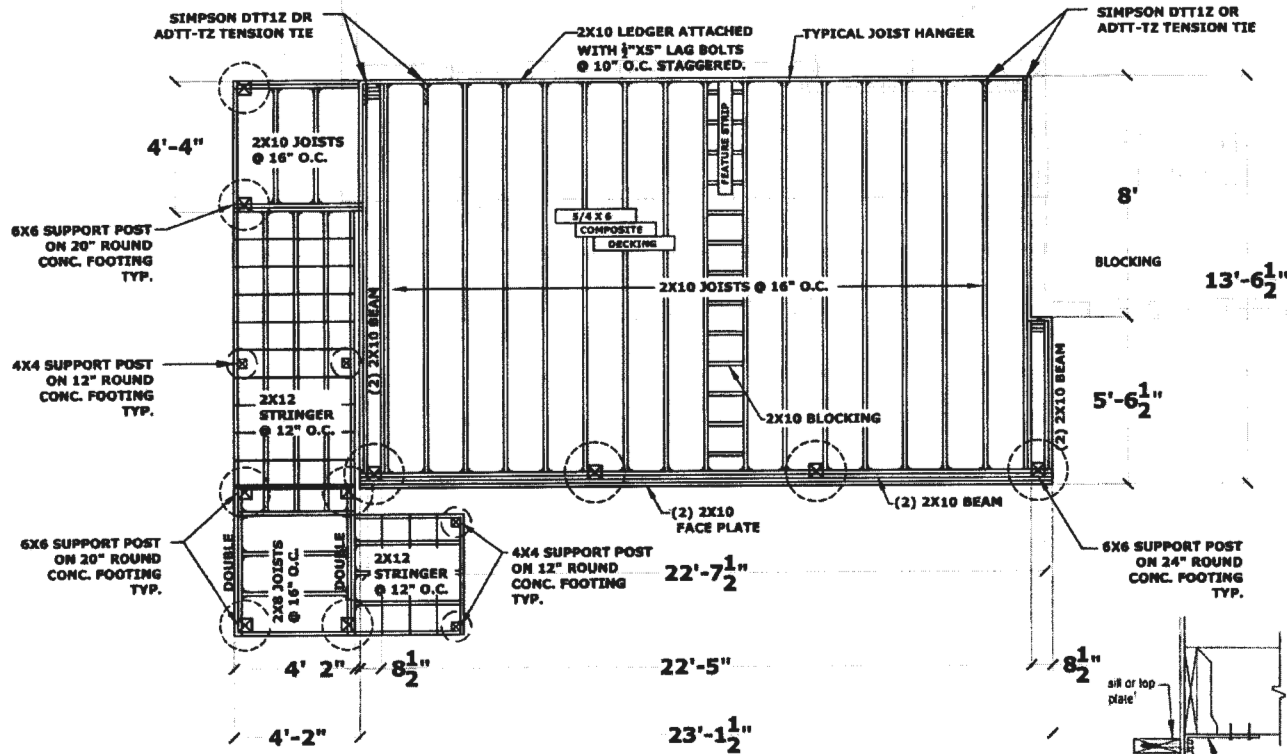

4 DTT-1Z DETAIL
Scale: 1/4" = 1'-0"

LATERAL LOAD TENSION-TIE CONNECTION

Tension-ties may be anchored to concrete or solid masonry walls with expansion or adhesive anchors as permitted.




Sundecks by T&A Contractors, Inc
4512 Sandy Spring Road
Burtonsville, MD 20866
(P)301.924.2111 (F) 301.924.4266

Project Title
HAWTHORNE LOT 18

Drawing Title
FRAMING PLAN

Sheet name FRAMING PLAN	
Date 04.18.19	Page 1
Drawn by	
Checked by	
Revision	Scale: 1/4" = 1'-0"

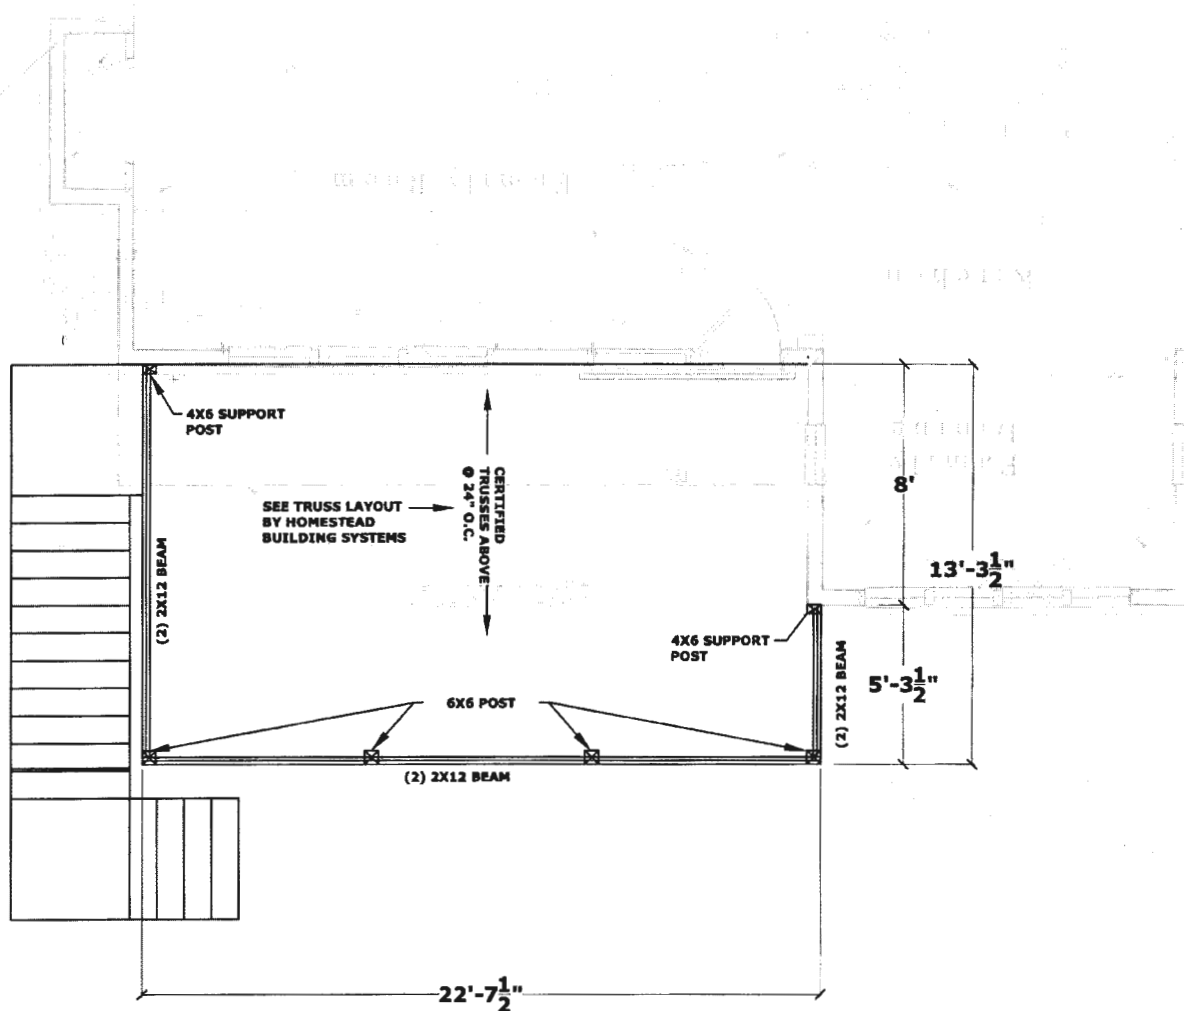


Sundecks by T&A Contractors, Inc
 4512 Sandy Spring Road
 Burtonsville, MD 20866
 (P)301.924.2111 (F) 301.924.4266


Project Title
HAWTHORNE LOT 18

Drawing Title
ROOF FRAMING PLAN

Sheet name		2
ROOF FRAMING PLAN		
Date	04.18.19	
Drawn by		
Checked by		
Revision		Scale: 1/4"= 1'-0"

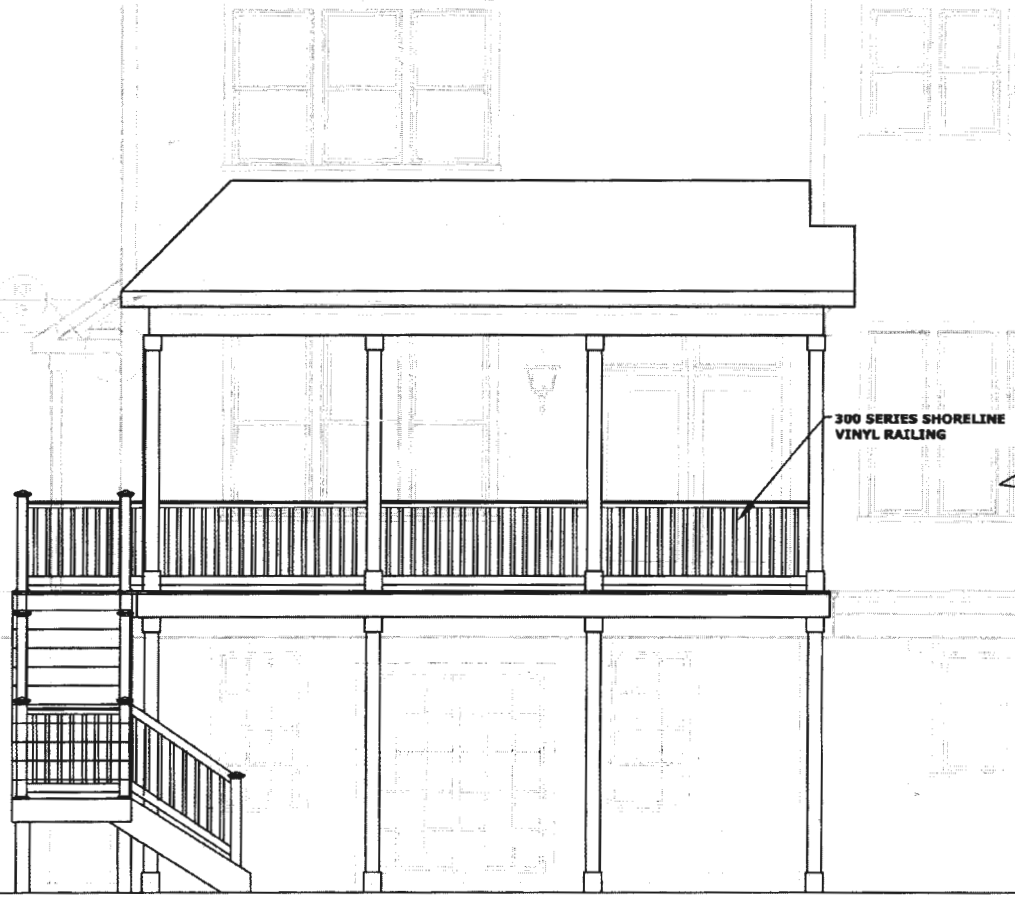

① HAWTHORNE LOT 18 REAR ELEVATION
SCALE: 1/4" = 1'-0"

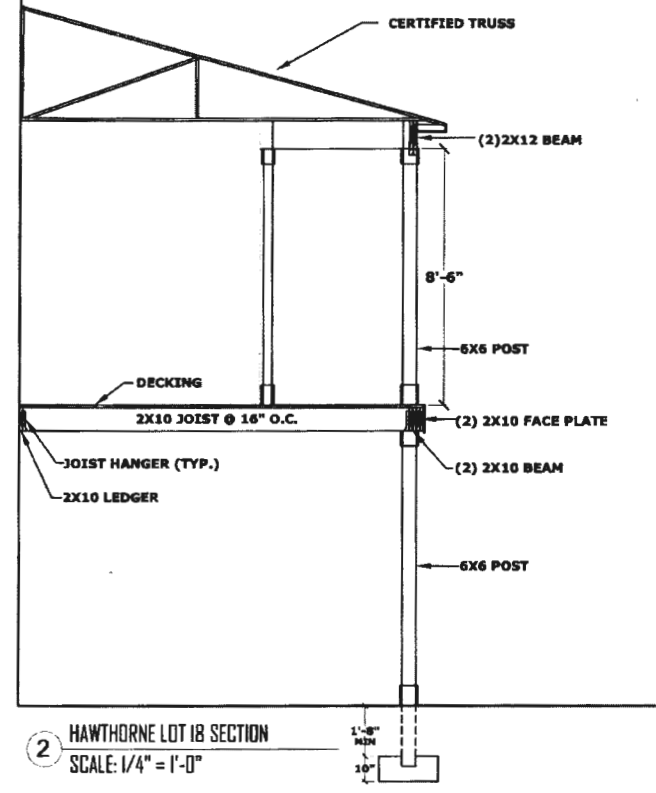

② HAWTHORNE LOT 18 SECTION
SCALE: 1/4" = 1'-0"



Sundecks by T&A Contractors, Inc
4512 Sandy Spring Road
Burtonsville, MD 20866
(P)301.924.2111 (F) 301.924.4266

Project Title
HAWTHORNE LOT 18

Drawing Title
REAR ELEVATION/ SECTION

Sheet name REAR ELEVATION/ SECTION	
Date 04.18.19	Page 3
Drawn by	
Checked by	
Revision	Scale: 1/4" = 1'-0"