


T:\Operations\Updated Forms\BuildingPermitApplication03.29.2018.docx

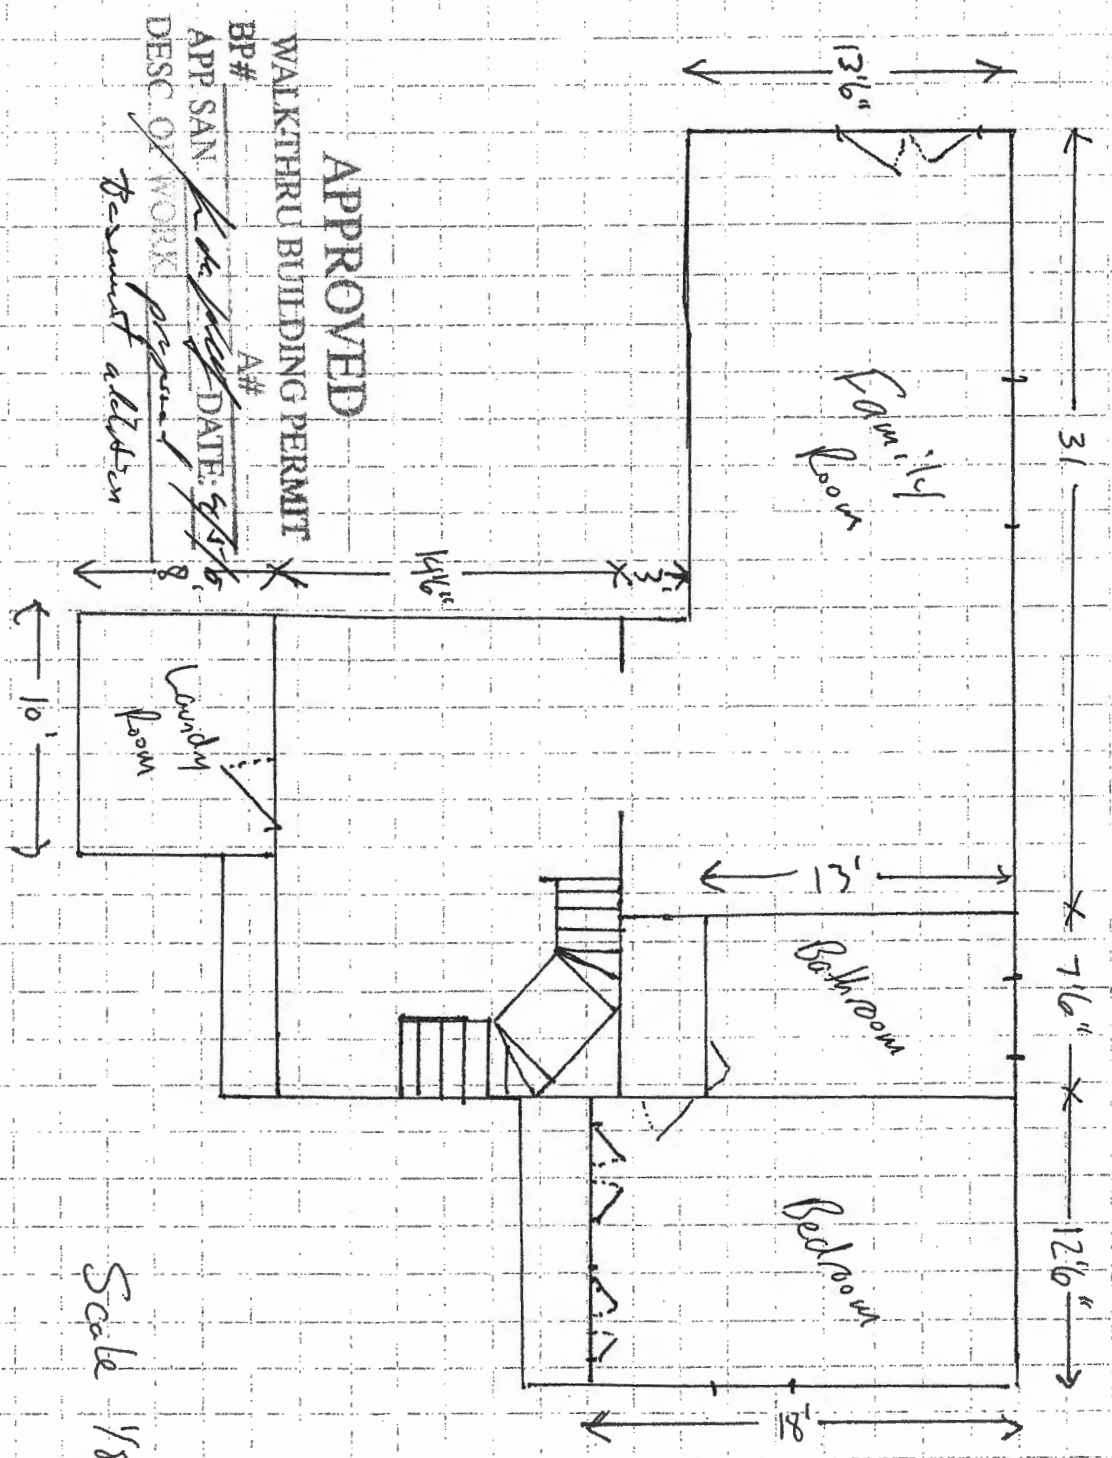

APPROVED

WALKTHRU BUILDING PERMIT

BP#

A#


APP. SAN

DESC. OF WORK


DATE: 4/5/16

Basement addition


Scale 1/8" = 1'

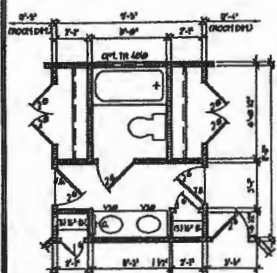

OPT. 3rd BATH
PARTIAL PLAN

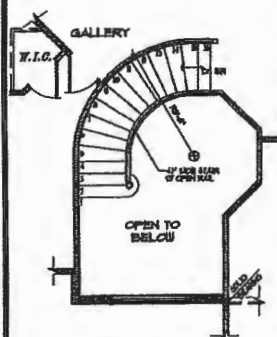


OPT. CIRCULAR STAIR
PARTIAL PLAN

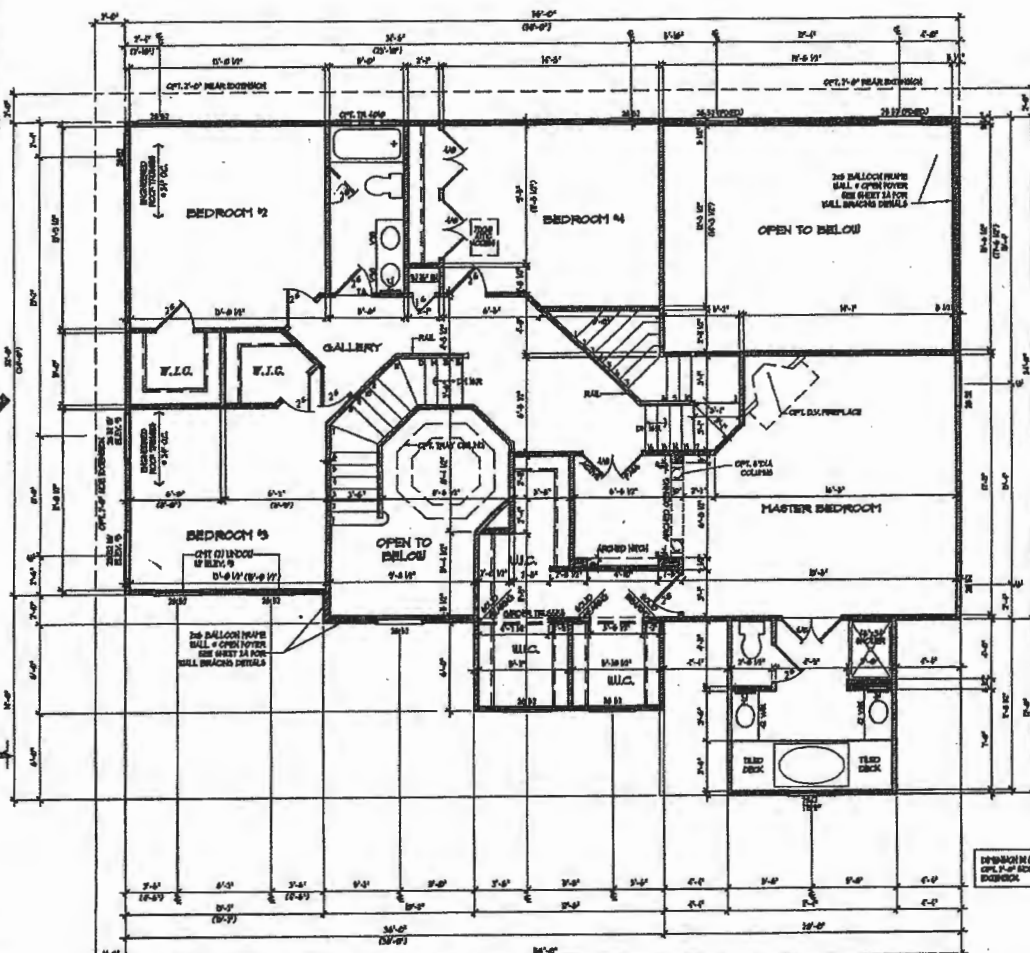


STD. SECOND FLOOR PLAN

SCALE 1/8" = 1'-0"

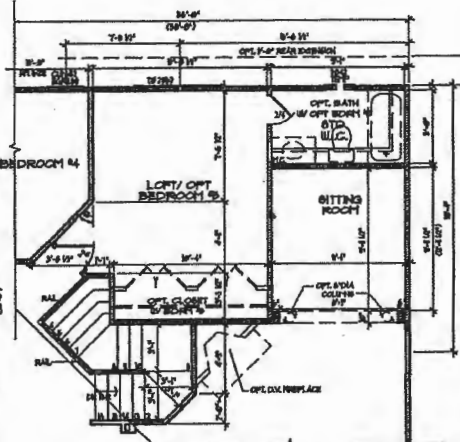

OPT. LOFT/5TH BDRM & SITTING
PARTIAL PLAN

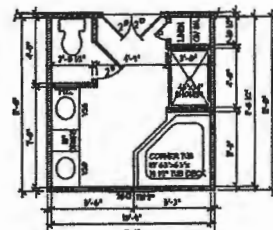


OPT. MASTER BATHROOM LAYOUT
PARTIAL PLAN

Architecture Collaborative, Inc.
6020 Main Street, Suite 2, Millcreek City, MO 64643
www.archcoll.com
Tel: (410) 465-7600 Fax: (410) 465-0900

SECOND FLOOR PLAN
Scale 1/8" = 1'-0" Date 01-27-08
DORSEY FAMILY HOMES
JAMES LONGSTREET II

REVISIONS

SHEET #
6.1

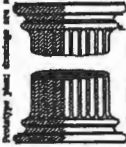


Percentage fees chargeable are subject to change. Architecture Collaborative, Inc. expressly reserves its copyright and other property rights in these plans and drawings. These plans and drawings are to be reproduced in any form or manner without the written consent of Architecture Collaborative, Inc.

FIRST FLOOR PLAN

Scale: 1/8" = 1'-0"

OPT. SIDE LOAD GARAGE

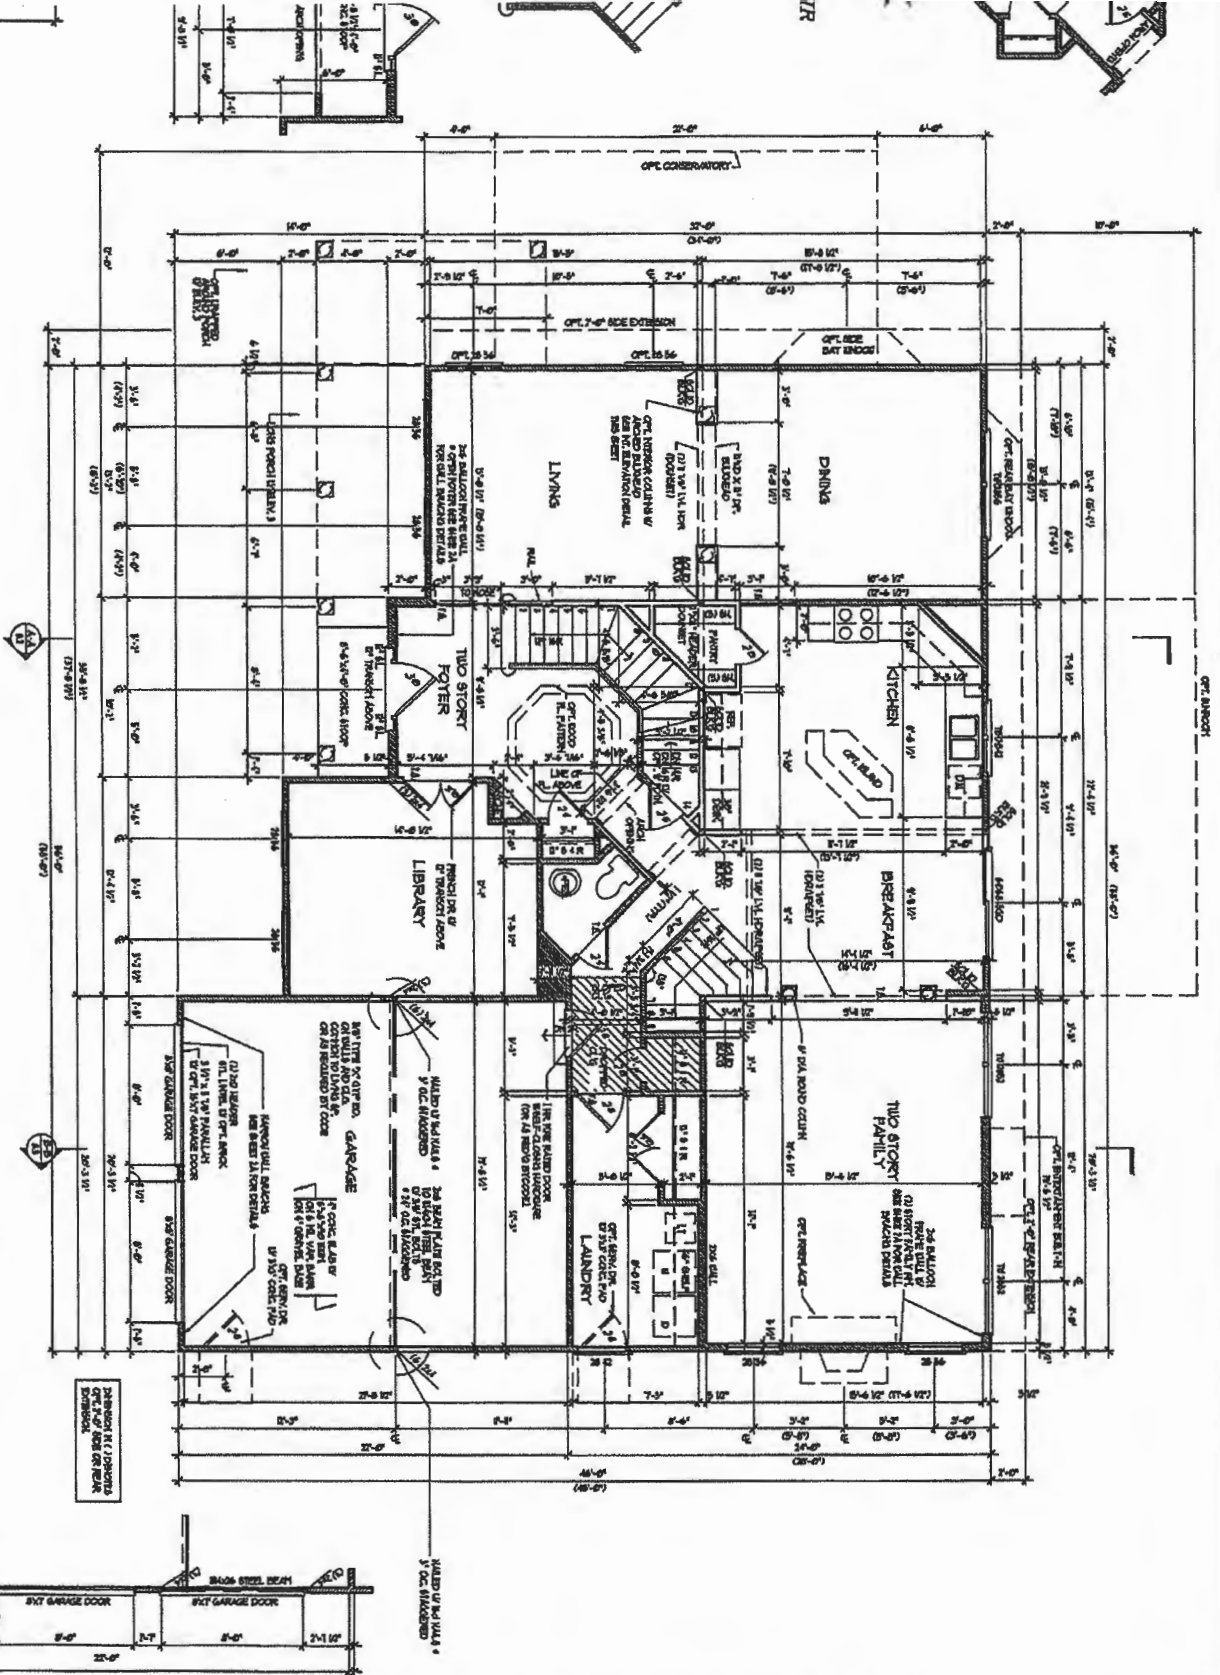

Pretype plan; drawings are subject to change. Architecture Collaborative, Inc. expressly reserves its copyright and other property rights in these plans and drawings. These plans and drawings are not to be reproduced in any form or manner.



5.1

revisions	content
10-23-06	ADD OPT. SIDE CONSERVATORY-RZS.

FIRST FLOOR PLAN
 scale: 1/8" = 1'-0" FILE# DVS 5.1 draw: MAC date: 08-27-06
 DORSEY FAMILY HOMES
 JAMES LONGSTREET II

Architecture Collaborative, Inc.
 8320 Main Street, Suite 2, Ellicott City, MD 21043
 www.archcol.com
 Tel: (410) 465-7500 Fax: (410) 465-0903