




LEFT SIDE ELEVATION
1/4" = 1'-0"



RIGHT SIDE ELEVATION
1/4" = 1'-0"

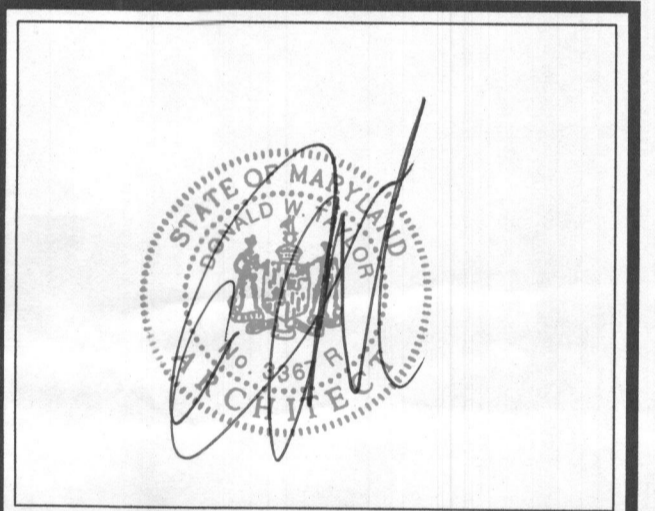

PROFESSIONAL CERTIFICATION: I CERTIFY THAT THESE DOCUMENTS WERE PREPARED OR APPROVED BY ME AND THAT I AM A DAILY LICENSED ARCHITECT UNDER THE LAWS OF THE STATE OF MARYLAND, LICENSE # 3367-R, EXPIRATION DATE 10/7/19

dw taylor
associates, inc
ARCHITECT

5024 DORSEY HALL DR. SUITE 203 ELLICOTT CITY, MD 21042
P.(410) 964 1181 F. (410) 997 2924 www.dwtaylor.com

PERMIT SET



REVISIONS	
date	remarks

Drawn by	EG/BB	checked by	
scale	3/16" = 1'-0"	date	04-13-2019

PROJECT TITLE
CAIRN CUSTOM HOMES
PANDIT RESIDENCE

CONTENT
LEFT & RIGHT SIDE
ELEVATIONS

PROJECT NUMBER	DRAWING NUMBER
2625	A1.2

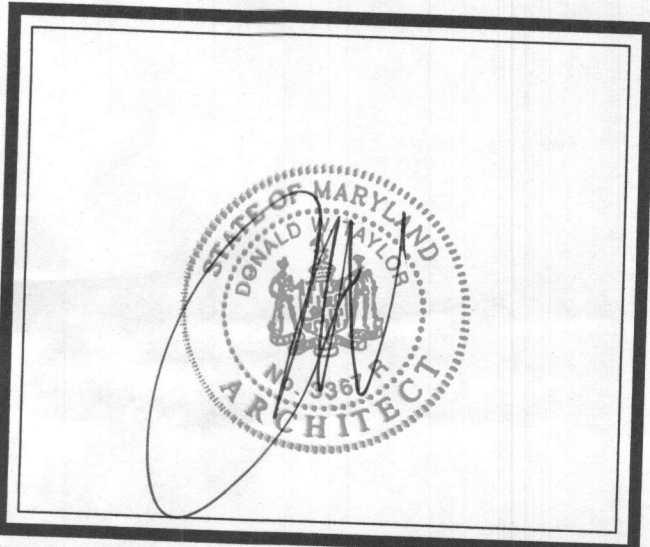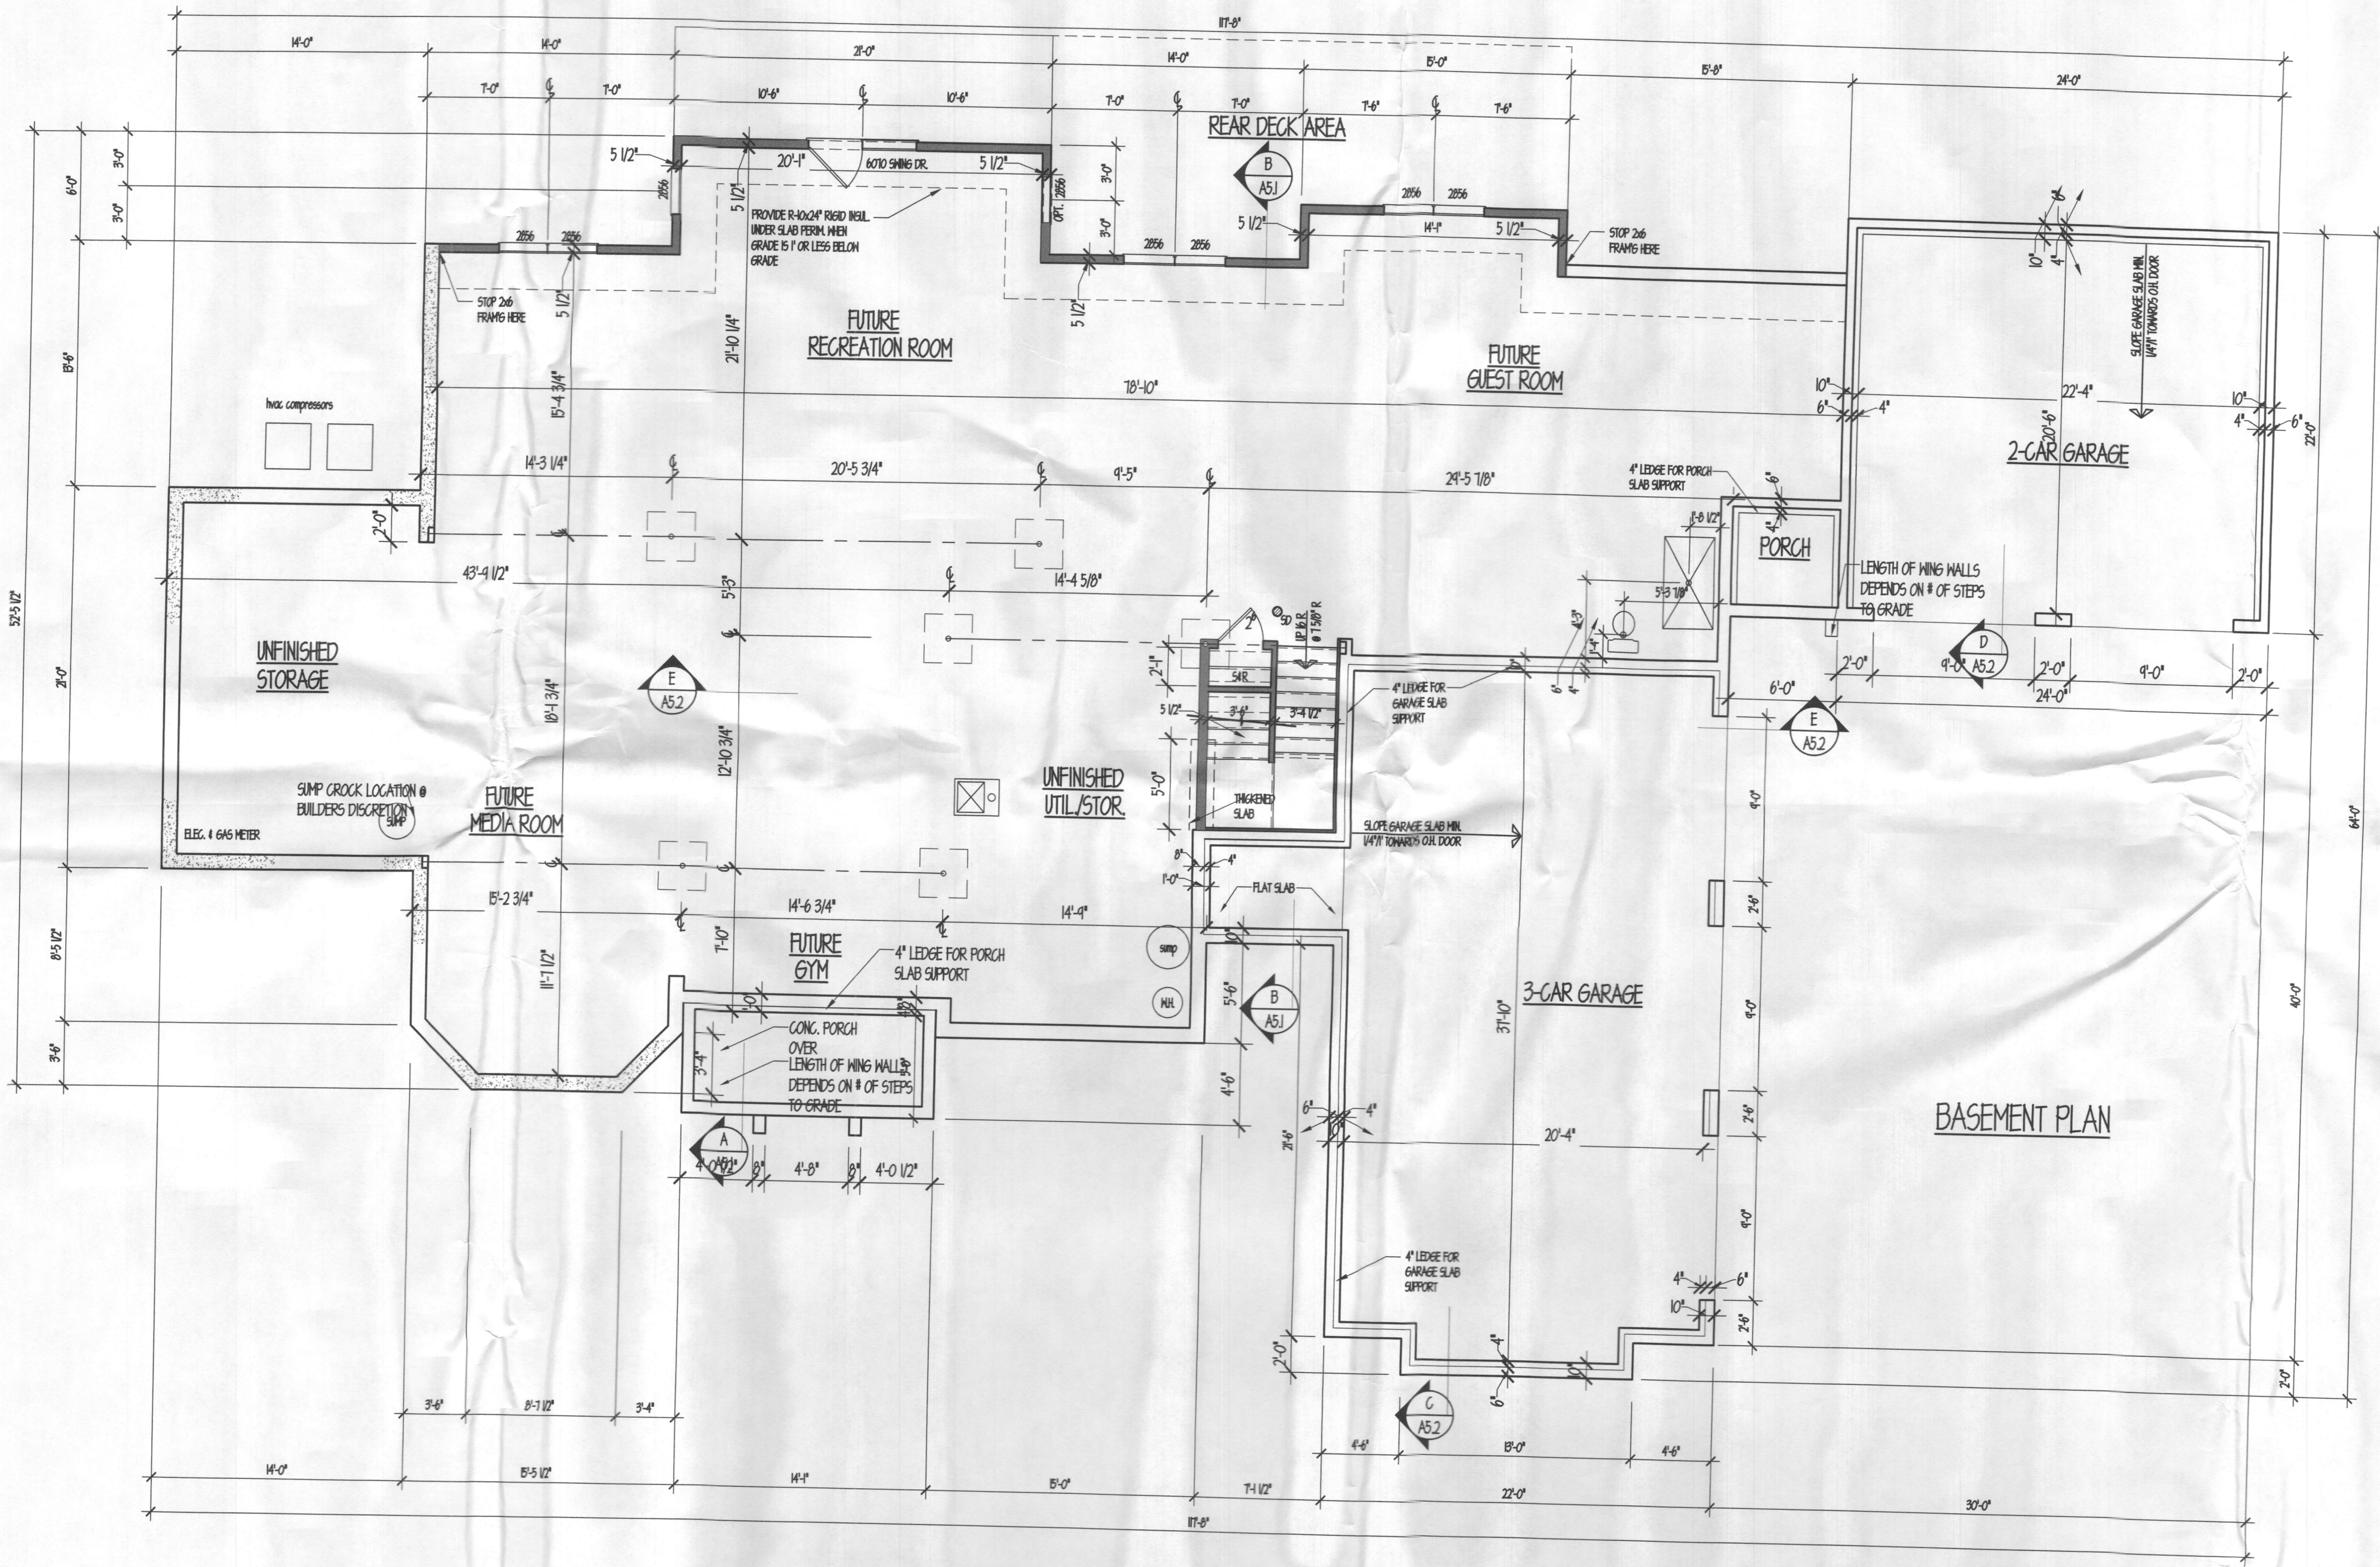

PROFESSIONAL CERTIFICATION: I CERTIFY THAT THESE DOCUMENTS WERE PREPARED OR APPROVED BY ME AND THAT I AM A DAILY LICENSED ARCHITECT UNDER THE LAWS OF THE STATE OF MARYLAND, LICENSE # 3367-R, EXPIRATION DATE 10/7/19

dw taylor
 associates inc
 ARCHITECT

5024 DORSEY HALL DR. SUITE 203 ELLICOTT CITY, MD 21042
 P.(410) 964 1181 F. (410) 997 3224 www.dwtaylor.com

PERMIT SET


REVISIONS	
date	remarks

drawn by	EG/BB	checked by	
scale	3/16" = 1'-0"	date	04-13-2014

PROJECT TITLE
**CAIRN CUSTOM HOMES
 PANDIT RESIDENCE**

CONTENT
BASEMENT PLAN

PROJECT NUMBER	DRAWING NUMBER
2625	A2.1

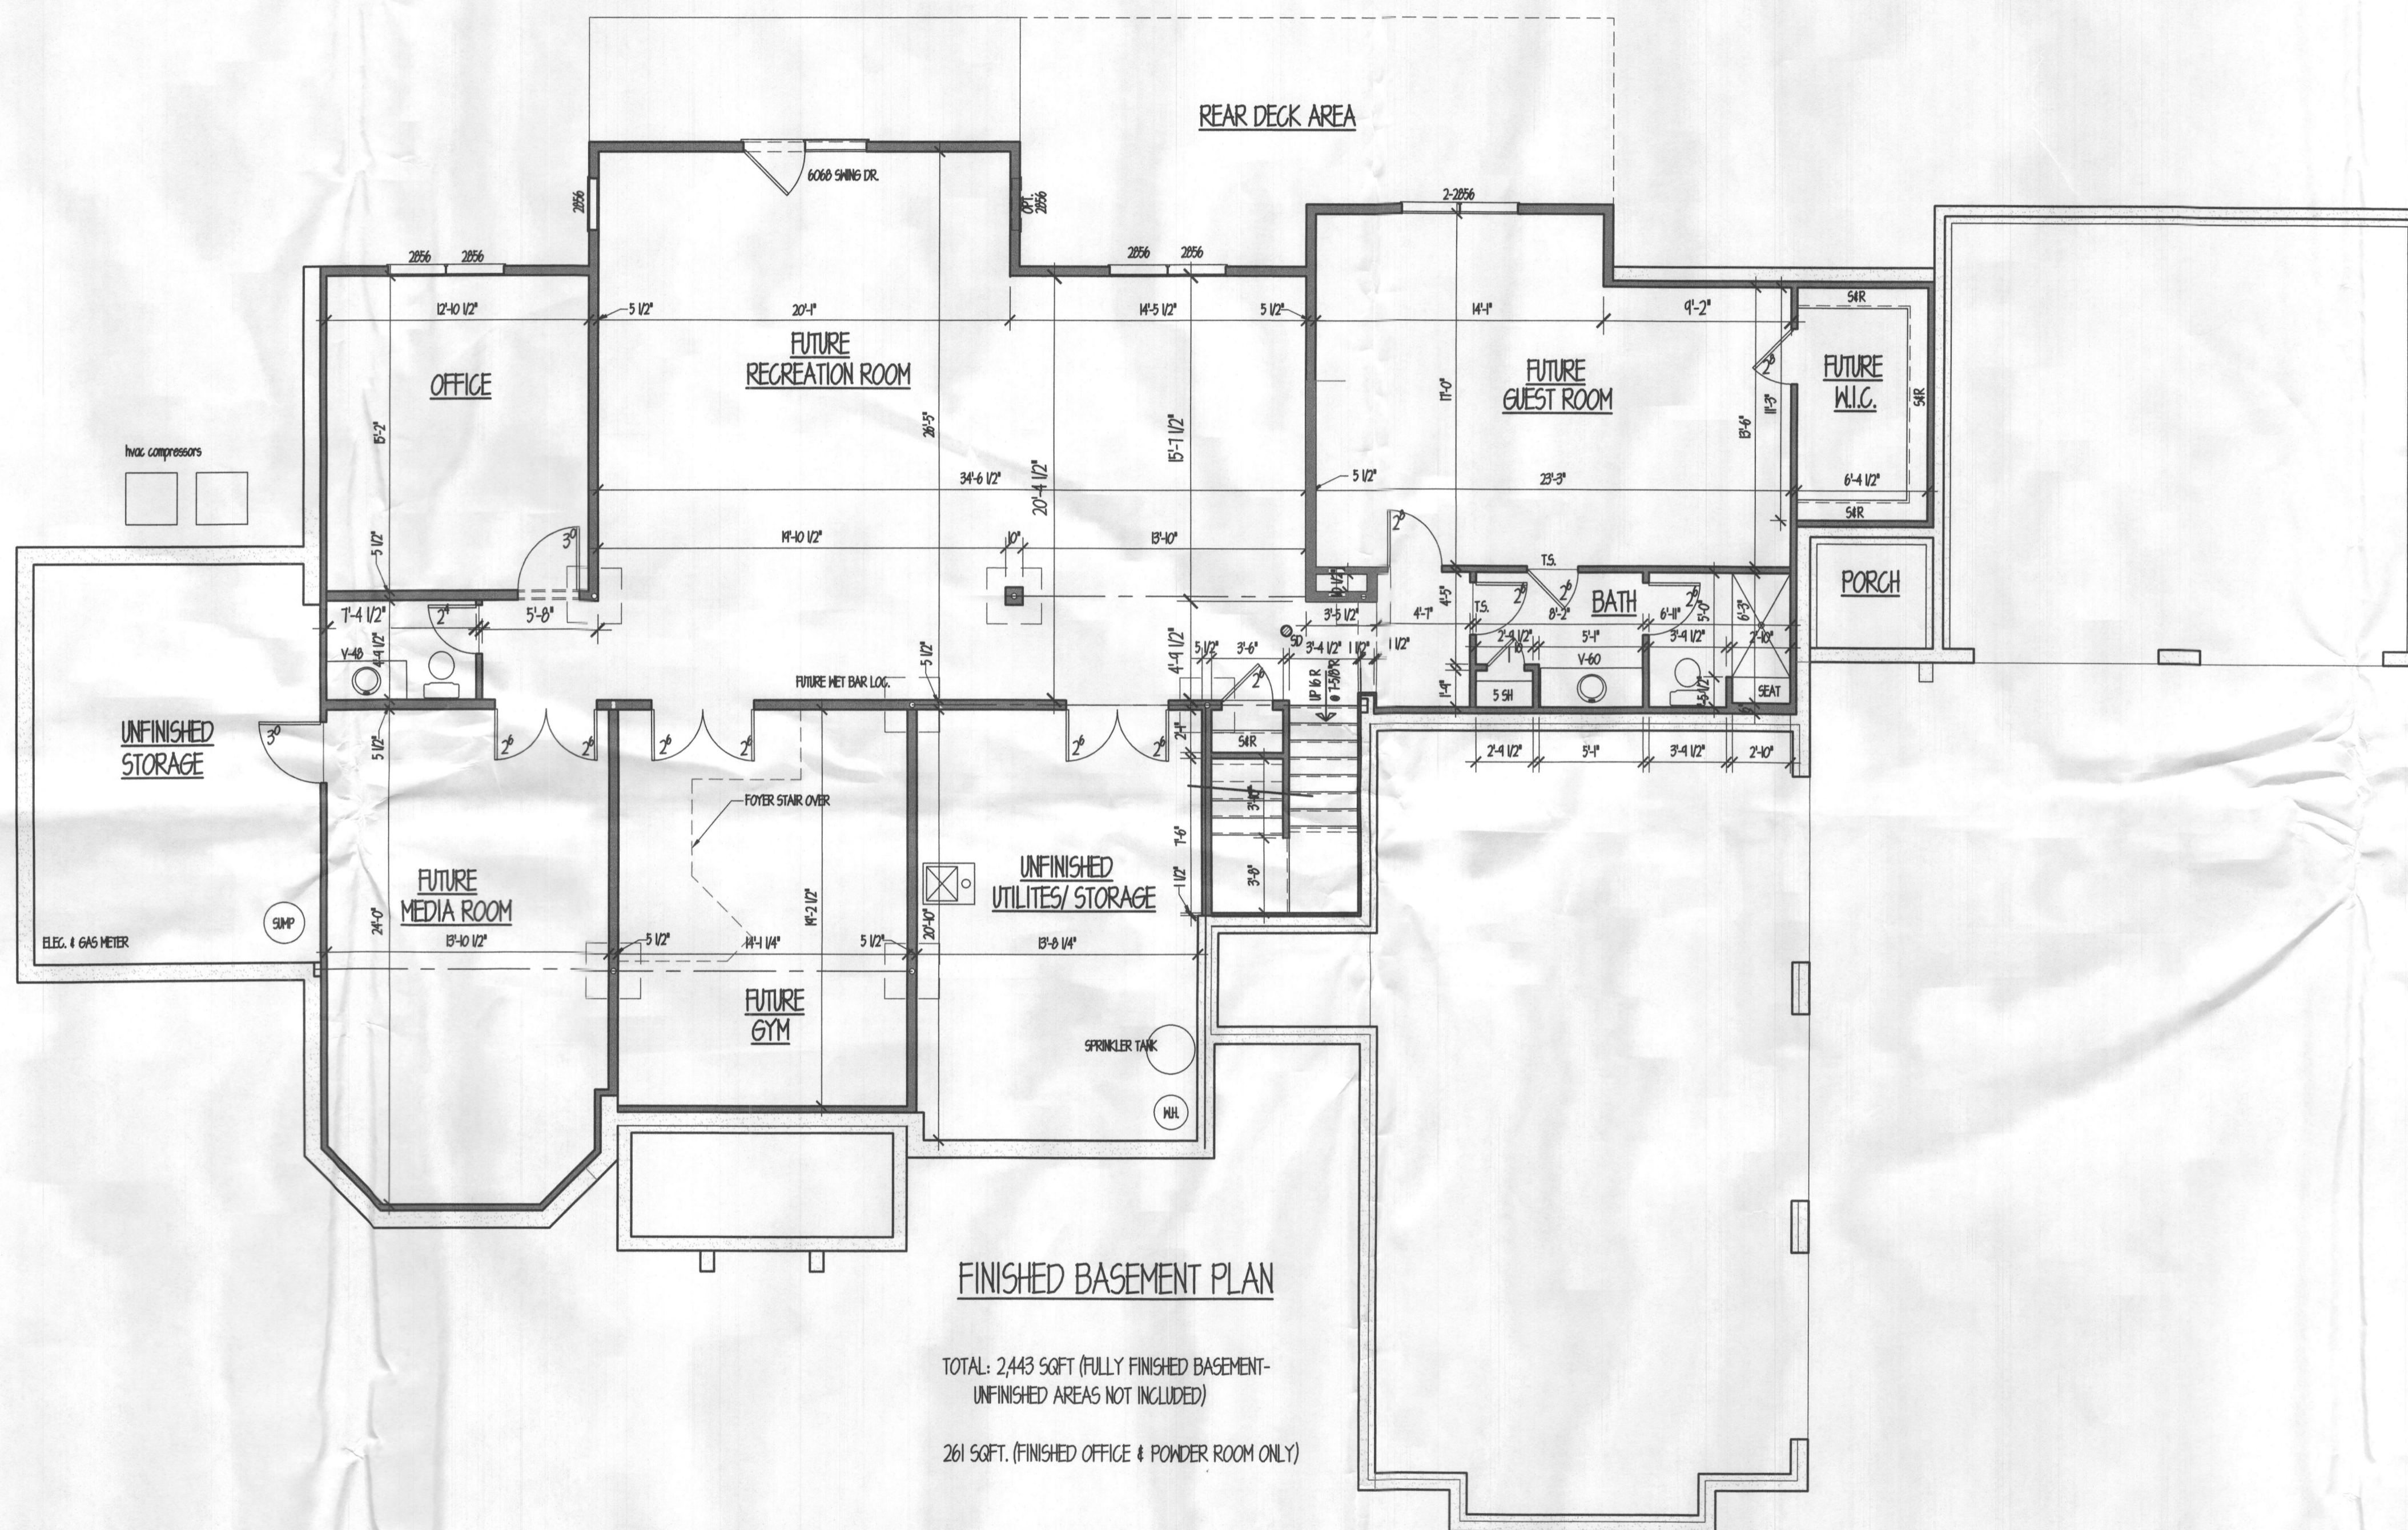

FINISHED BASEMENT PLAN

TOTAL: 2,443 SQFT (FULLY FINISHED BASEMENT-
UNFINISHED AREAS NOT INCLUDED)
261 SQFT. (FINISHED OFFICE & POWDER ROOM ONLY)



PROFESSIONAL CERTIFICATION: I CERTIFY THAT THESE DOCUMENTS WERE PREPARED OR APPROVED BY ME AND THAT I AM A DULY LICENSED ARCHITECT UNDER THE LAWS OF THE STATE OF MARYLAND, LICENSE # 3387-R, EXPIRATION DATE 10/7/19

dw taylor
associates, inc
ARCHITECT

5034 BORSLEY HALL DR. SUITE 203 ELLICOTT CITY, MD 21042
P.(410) 964-1181 F. (410) 997-2324 www.dwtaylor.com

PERMIT SET


REVISIONS	
date	remarks

drawn by	EC/BB	checked by	
scale	3/16" = 1'-0"	date	04-13-2014


PROJECT TITLE
**CAIRN CUSTOM HOMES
PANDIT RESIDENCE**

CONTENT
**FINISHED
BASEMENT PLAN**

PROJECT NUMBER	DRAWING NUMBER
2625	A2.2

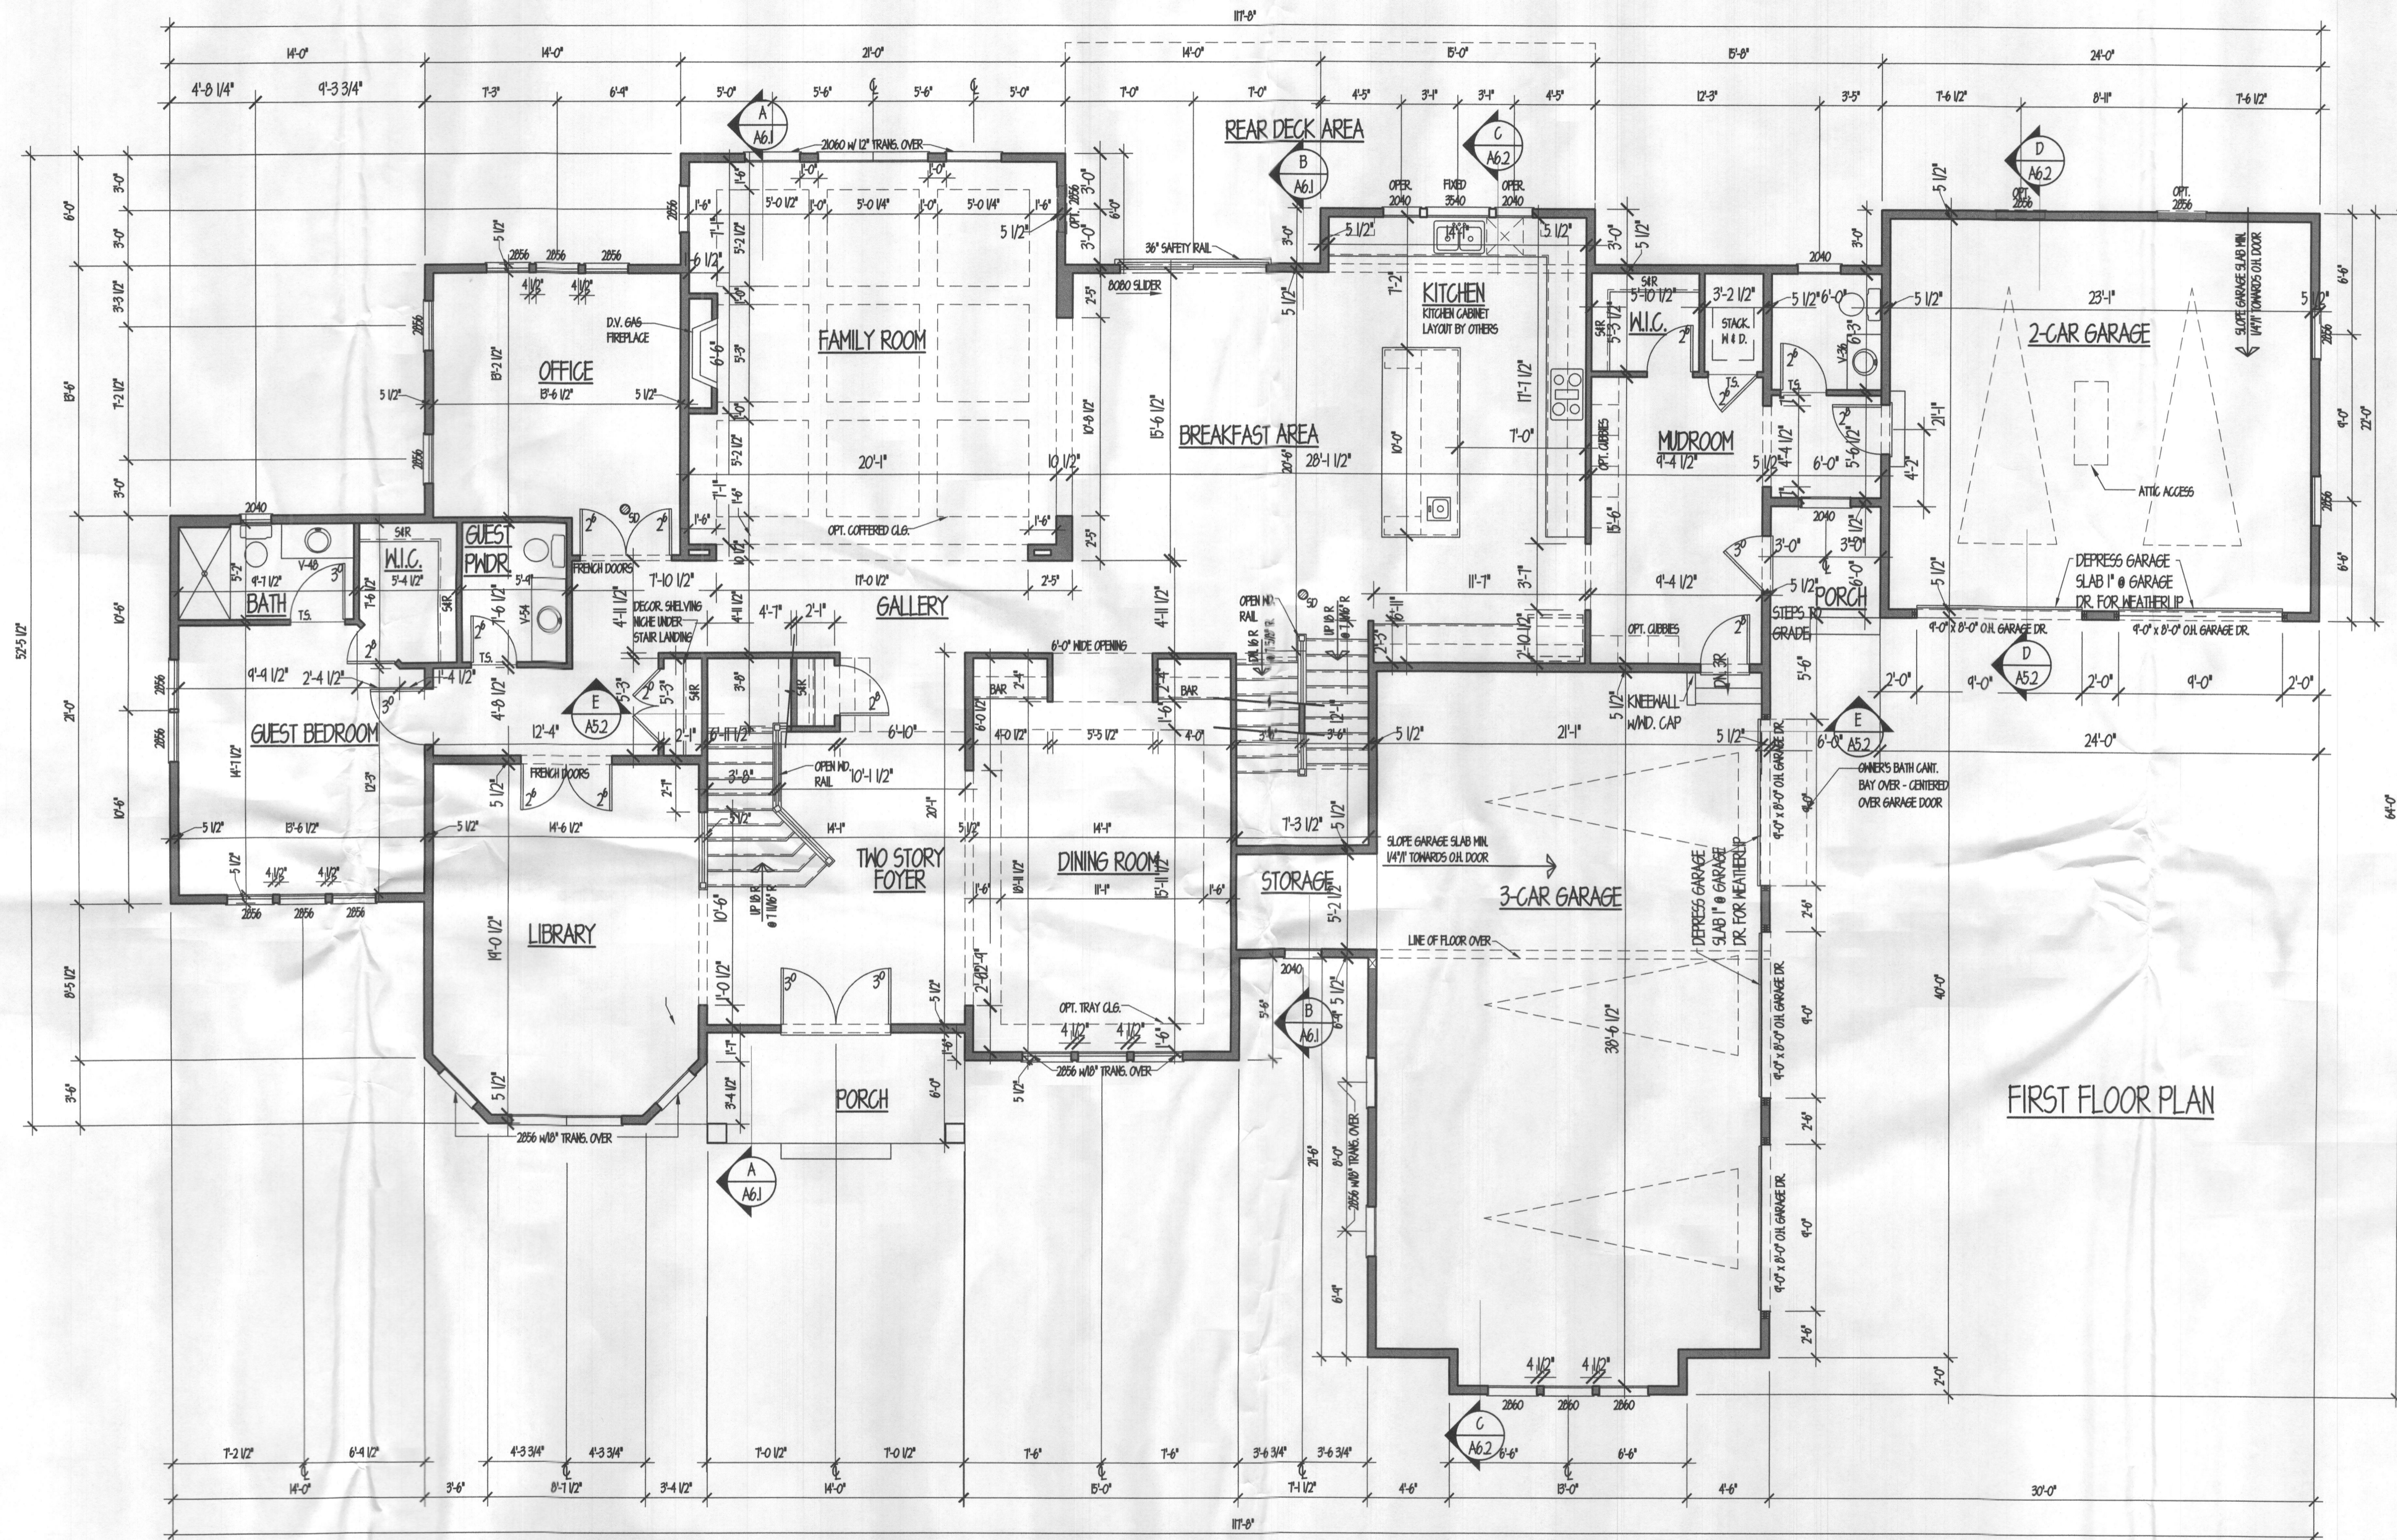

FIRST FLOOR PLAN

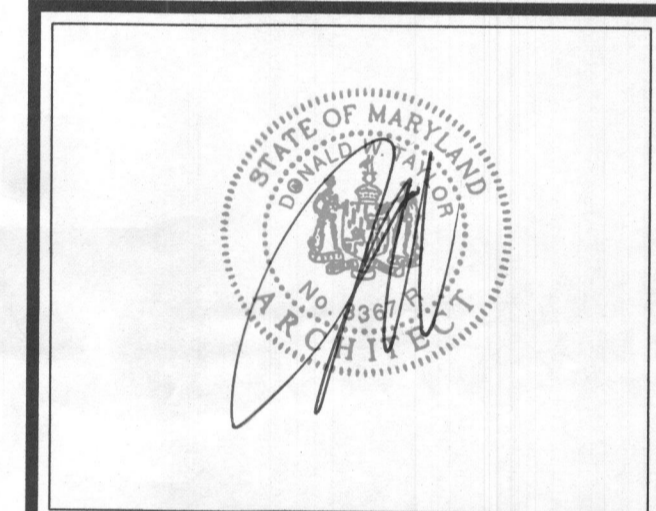

PROFESSIONAL CERTIFICATION: I CERTIFY THAT THESE DOCUMENTS WERE PREPARED OR APPROVED BY ME AND THAT I AM A DAILY LICENSED ARCHITECT UNDER THE LAWS OF THE STATE OF MARYLAND, LICENSE # 3367-R, EXPIRATION DATE 10/7/19

dw taylor
 associates inc
 ARCHITECT

5024 DORSEY HILL DR. SUITE 203 ELLEOTT CITY, MD 21042
 P:(410) 964 1181 F: (410) 997 2324 www.dwtaylor.com

PERMIT SET


REVISIONS	
date	remarks

Drawn by	EG/BB	checked by	
scale	3/16" = 1'-0"	date	04-13-2019


PROJECT TITLE
 CAIRN CUSTOM HOMES
 PANDIT RESIDENCE

CONTENT
 FIRST FLOOR
 PLAN

PROJECT NUMBER	DRAWING NUMBER
2625	A3.1

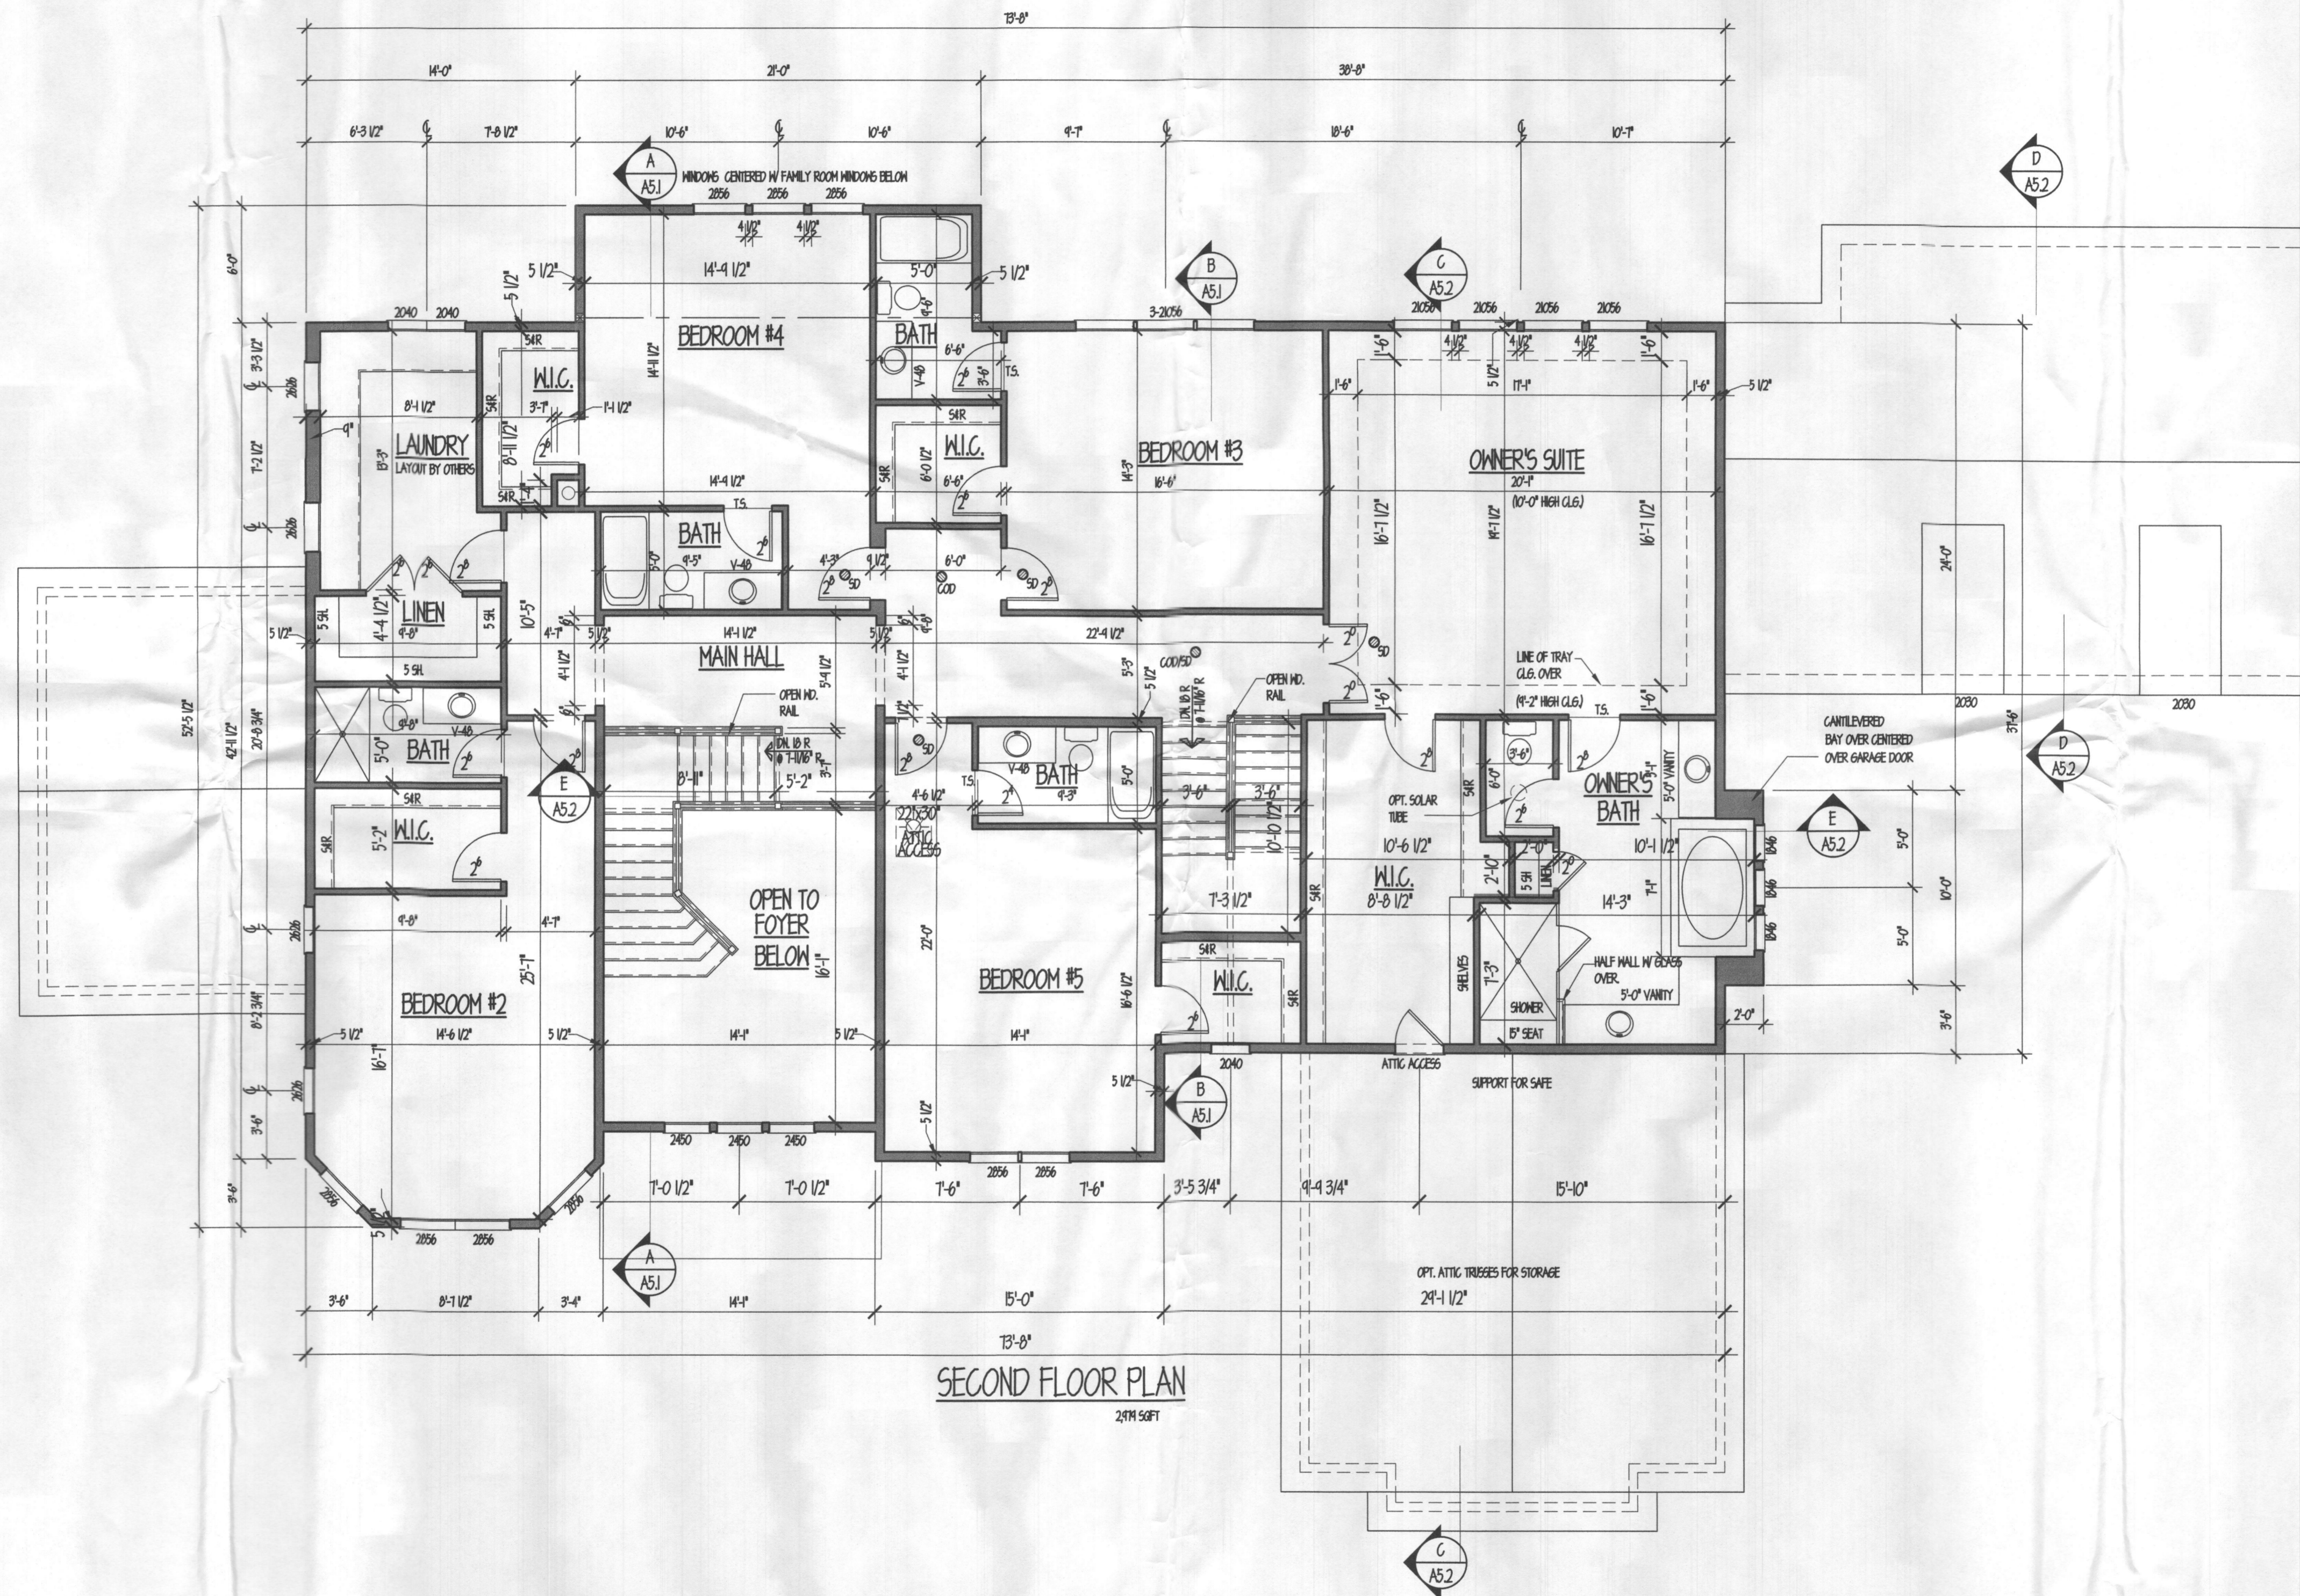

SECOND FLOOR PLAN
24TH 56FT

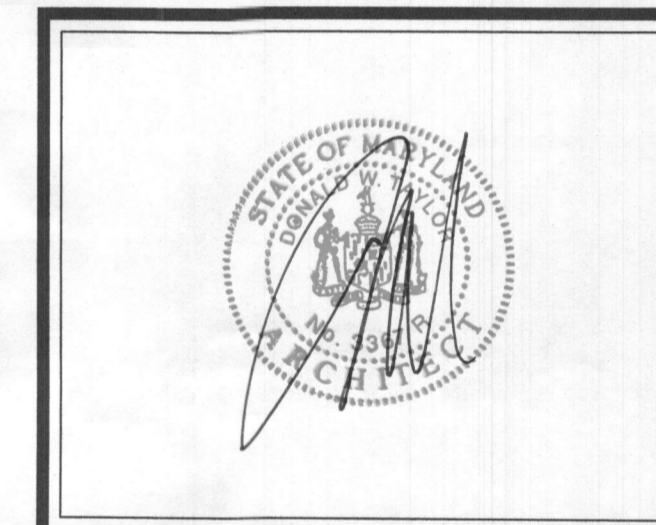

PROFESSIONAL CERTIFICATION: I CERTIFY THAT THESE DOCUMENTS WERE PREPARED OR APPROVED BY ME AND THAT I AM A DAILY LICENSED ARCHITECT UNDER THE LAWS OF THE STATE OF MARYLAND, LICENSE # 3367-05, EXPIRATION DATE 10/7/19

dw taylor
associates inc
ARCHITECT

5024 DORSEY HALL DR. SUITE 203 ELLICOTT CITY, MD 21042
P.(410) 964 1181 F. (410) 997 2924 www.dwtaylor.com

PERMIT SET



REVISIONS	
date	remarks

drawn by	EG/BB	checked/ready by	
scale	3/16" = 1'-0"	date	04-13-2014

PROJECT TITLE
CAIRN CUSTOM HOMES
PANDIT RESIDENCE

CONTENT
SECOND FLOOR
PLAN

PROJECT NUMBER	DRAWING NUMBER
2625	A4.1

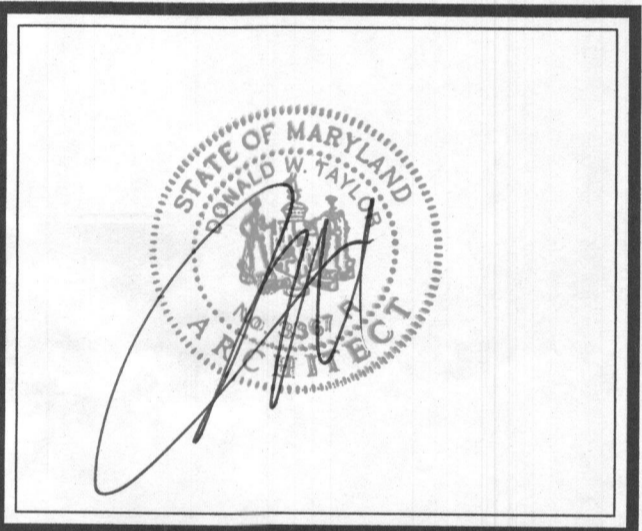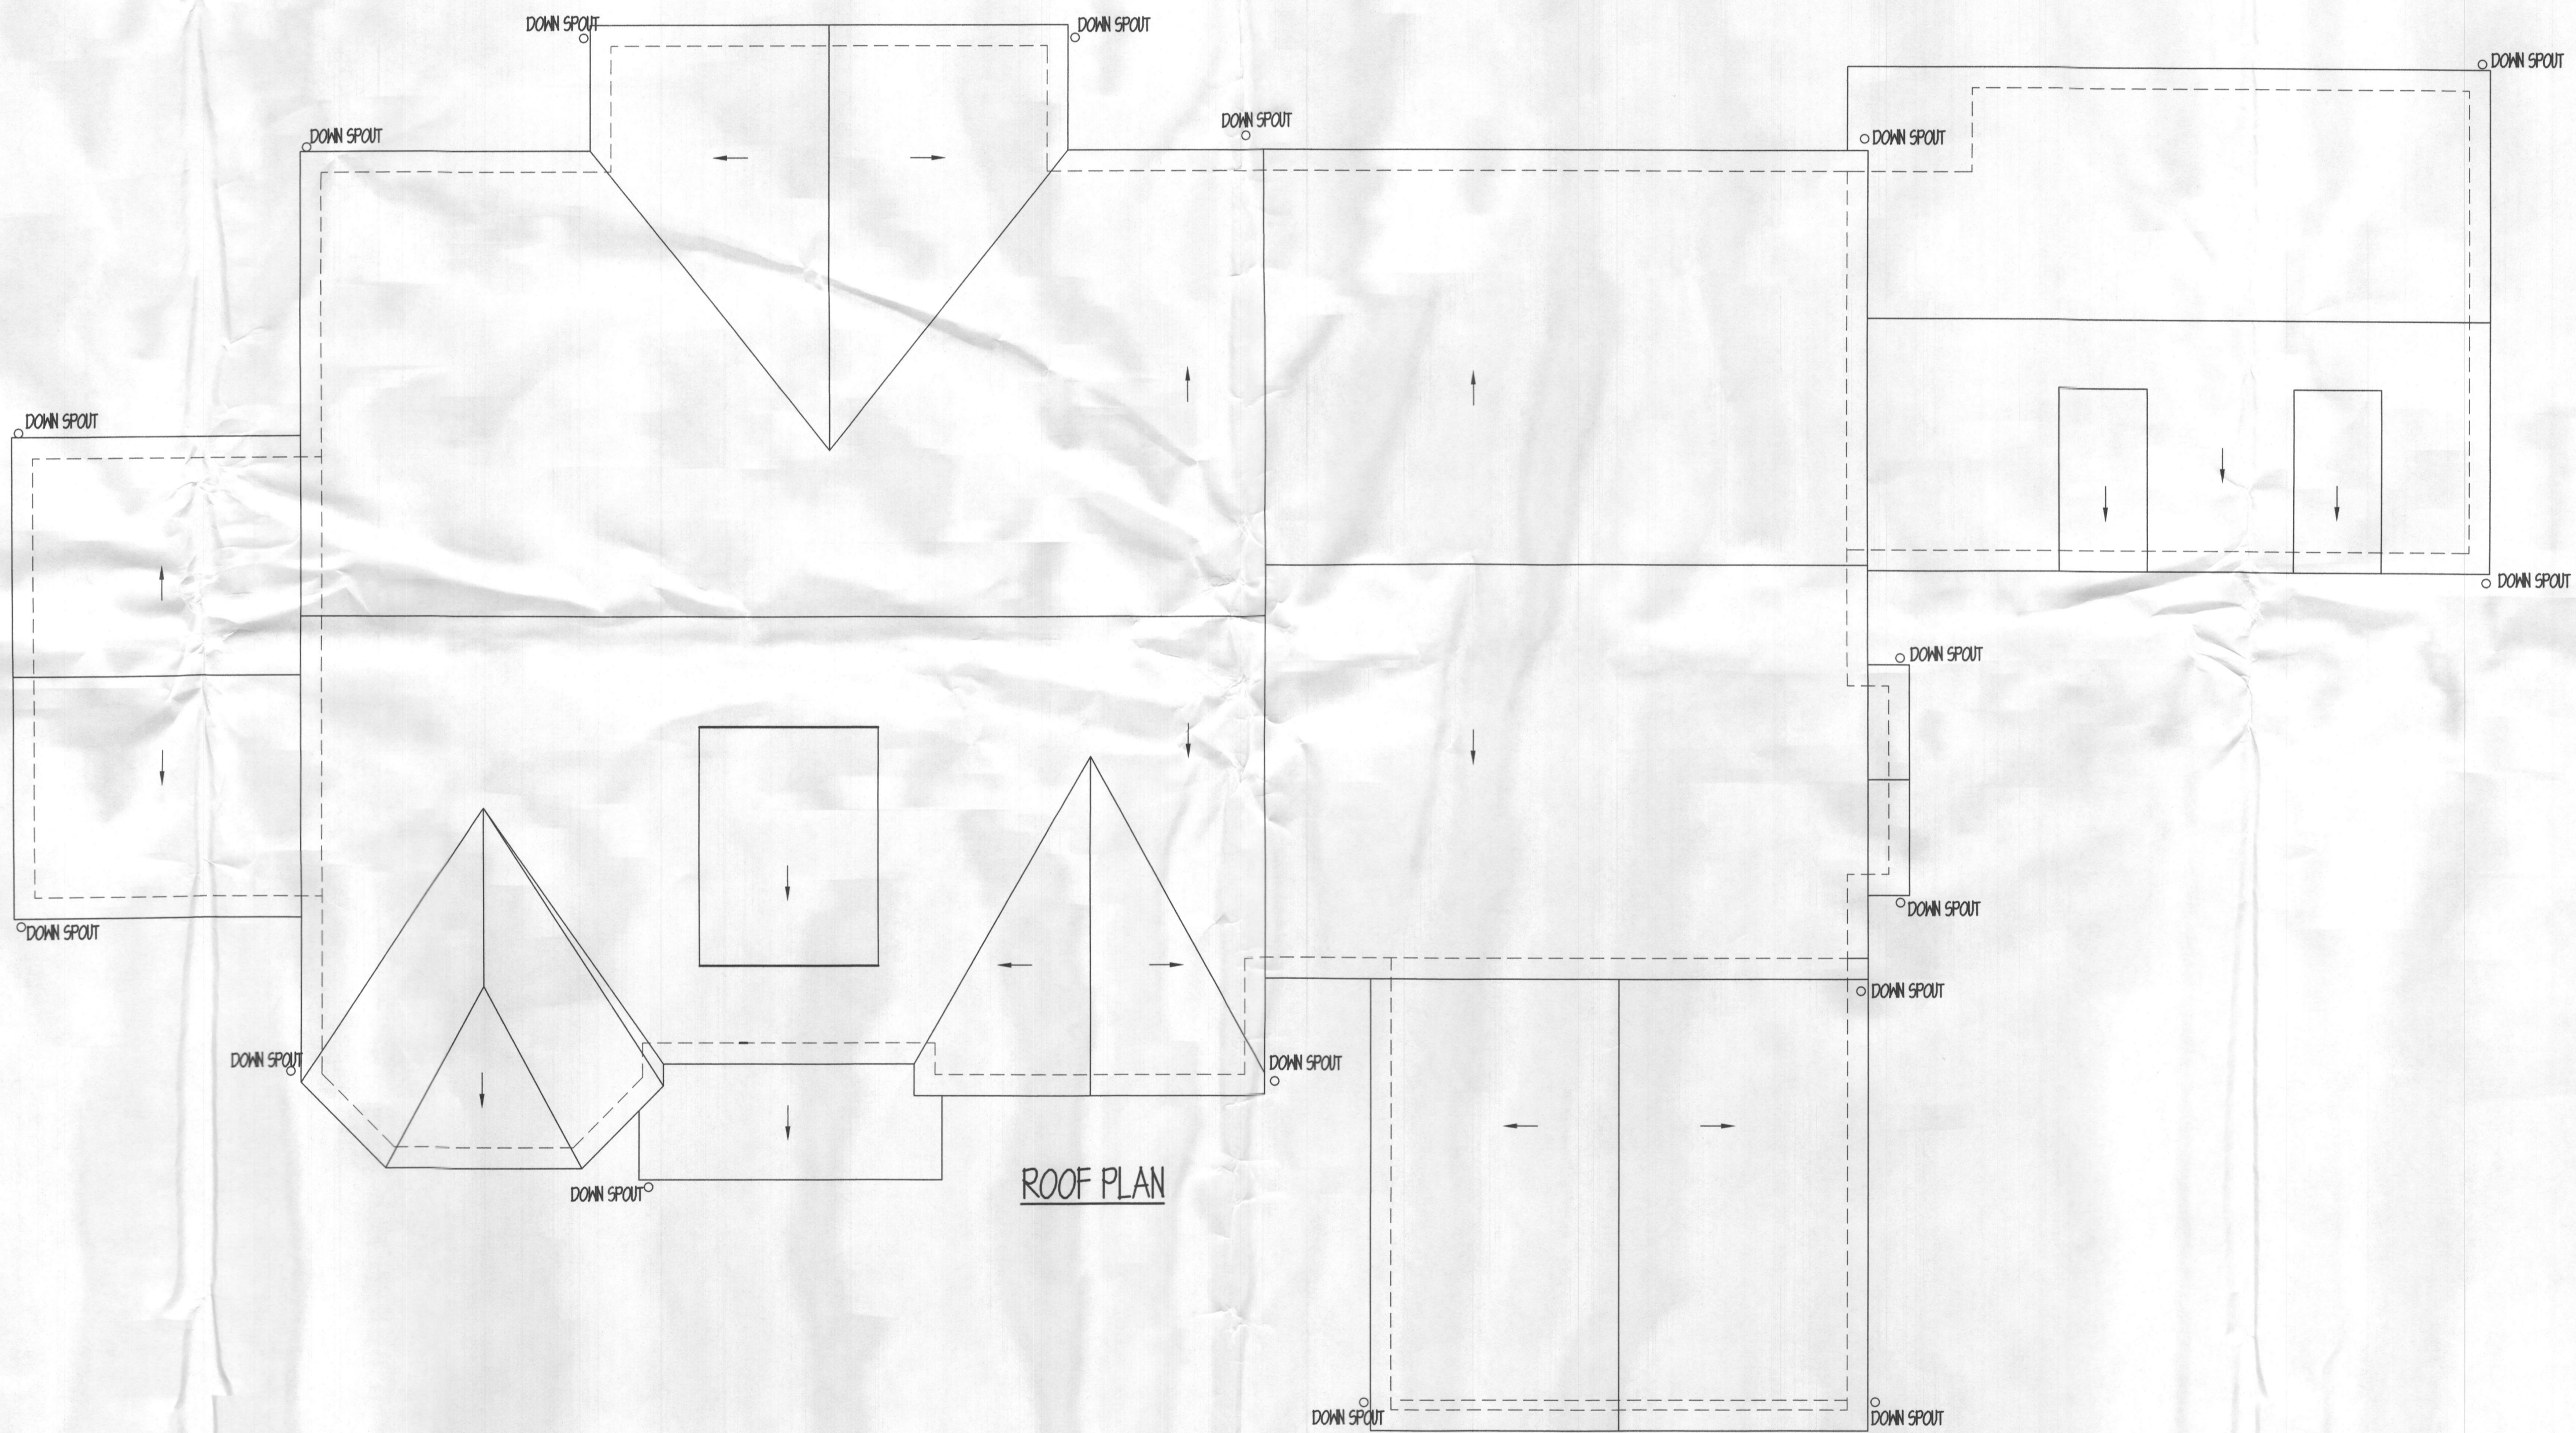

PROFESSIONAL CERTIFICATION: I CERTIFY THAT THESE DOCUMENTS WERE PREPARED OR APPROVED BY ME AND THAT I AM A DAILY LICENSED ARCHITECT UNDER THE LAWS OF THE STATE OF MARYLAND, LICENSE # 3367-R, EXPIRATION DATE 10/7/19

dw taylor
 associates, inc
 ARCHITECT

5024 DORSEY HALL DR. SUITE 203 ELLICOTT CITY, MD 21042
 P.(410) 964 1181 F. (410) 997 2924 www.dwtaylor.com

PERMIT SET


REVISIONS	
date	remarks

Drawn by	EG/EB	checked by	
scale	3/16" = 1'-0"	date	04-13-2019


PROJECT TITLE
 CAIRN CUSTOM HOMES
 PANDIT RESIDENCE

CONTENT
 ROOF PLAN


PROJECT NUMBER	DRAWING NUMBER
2625	A5.1

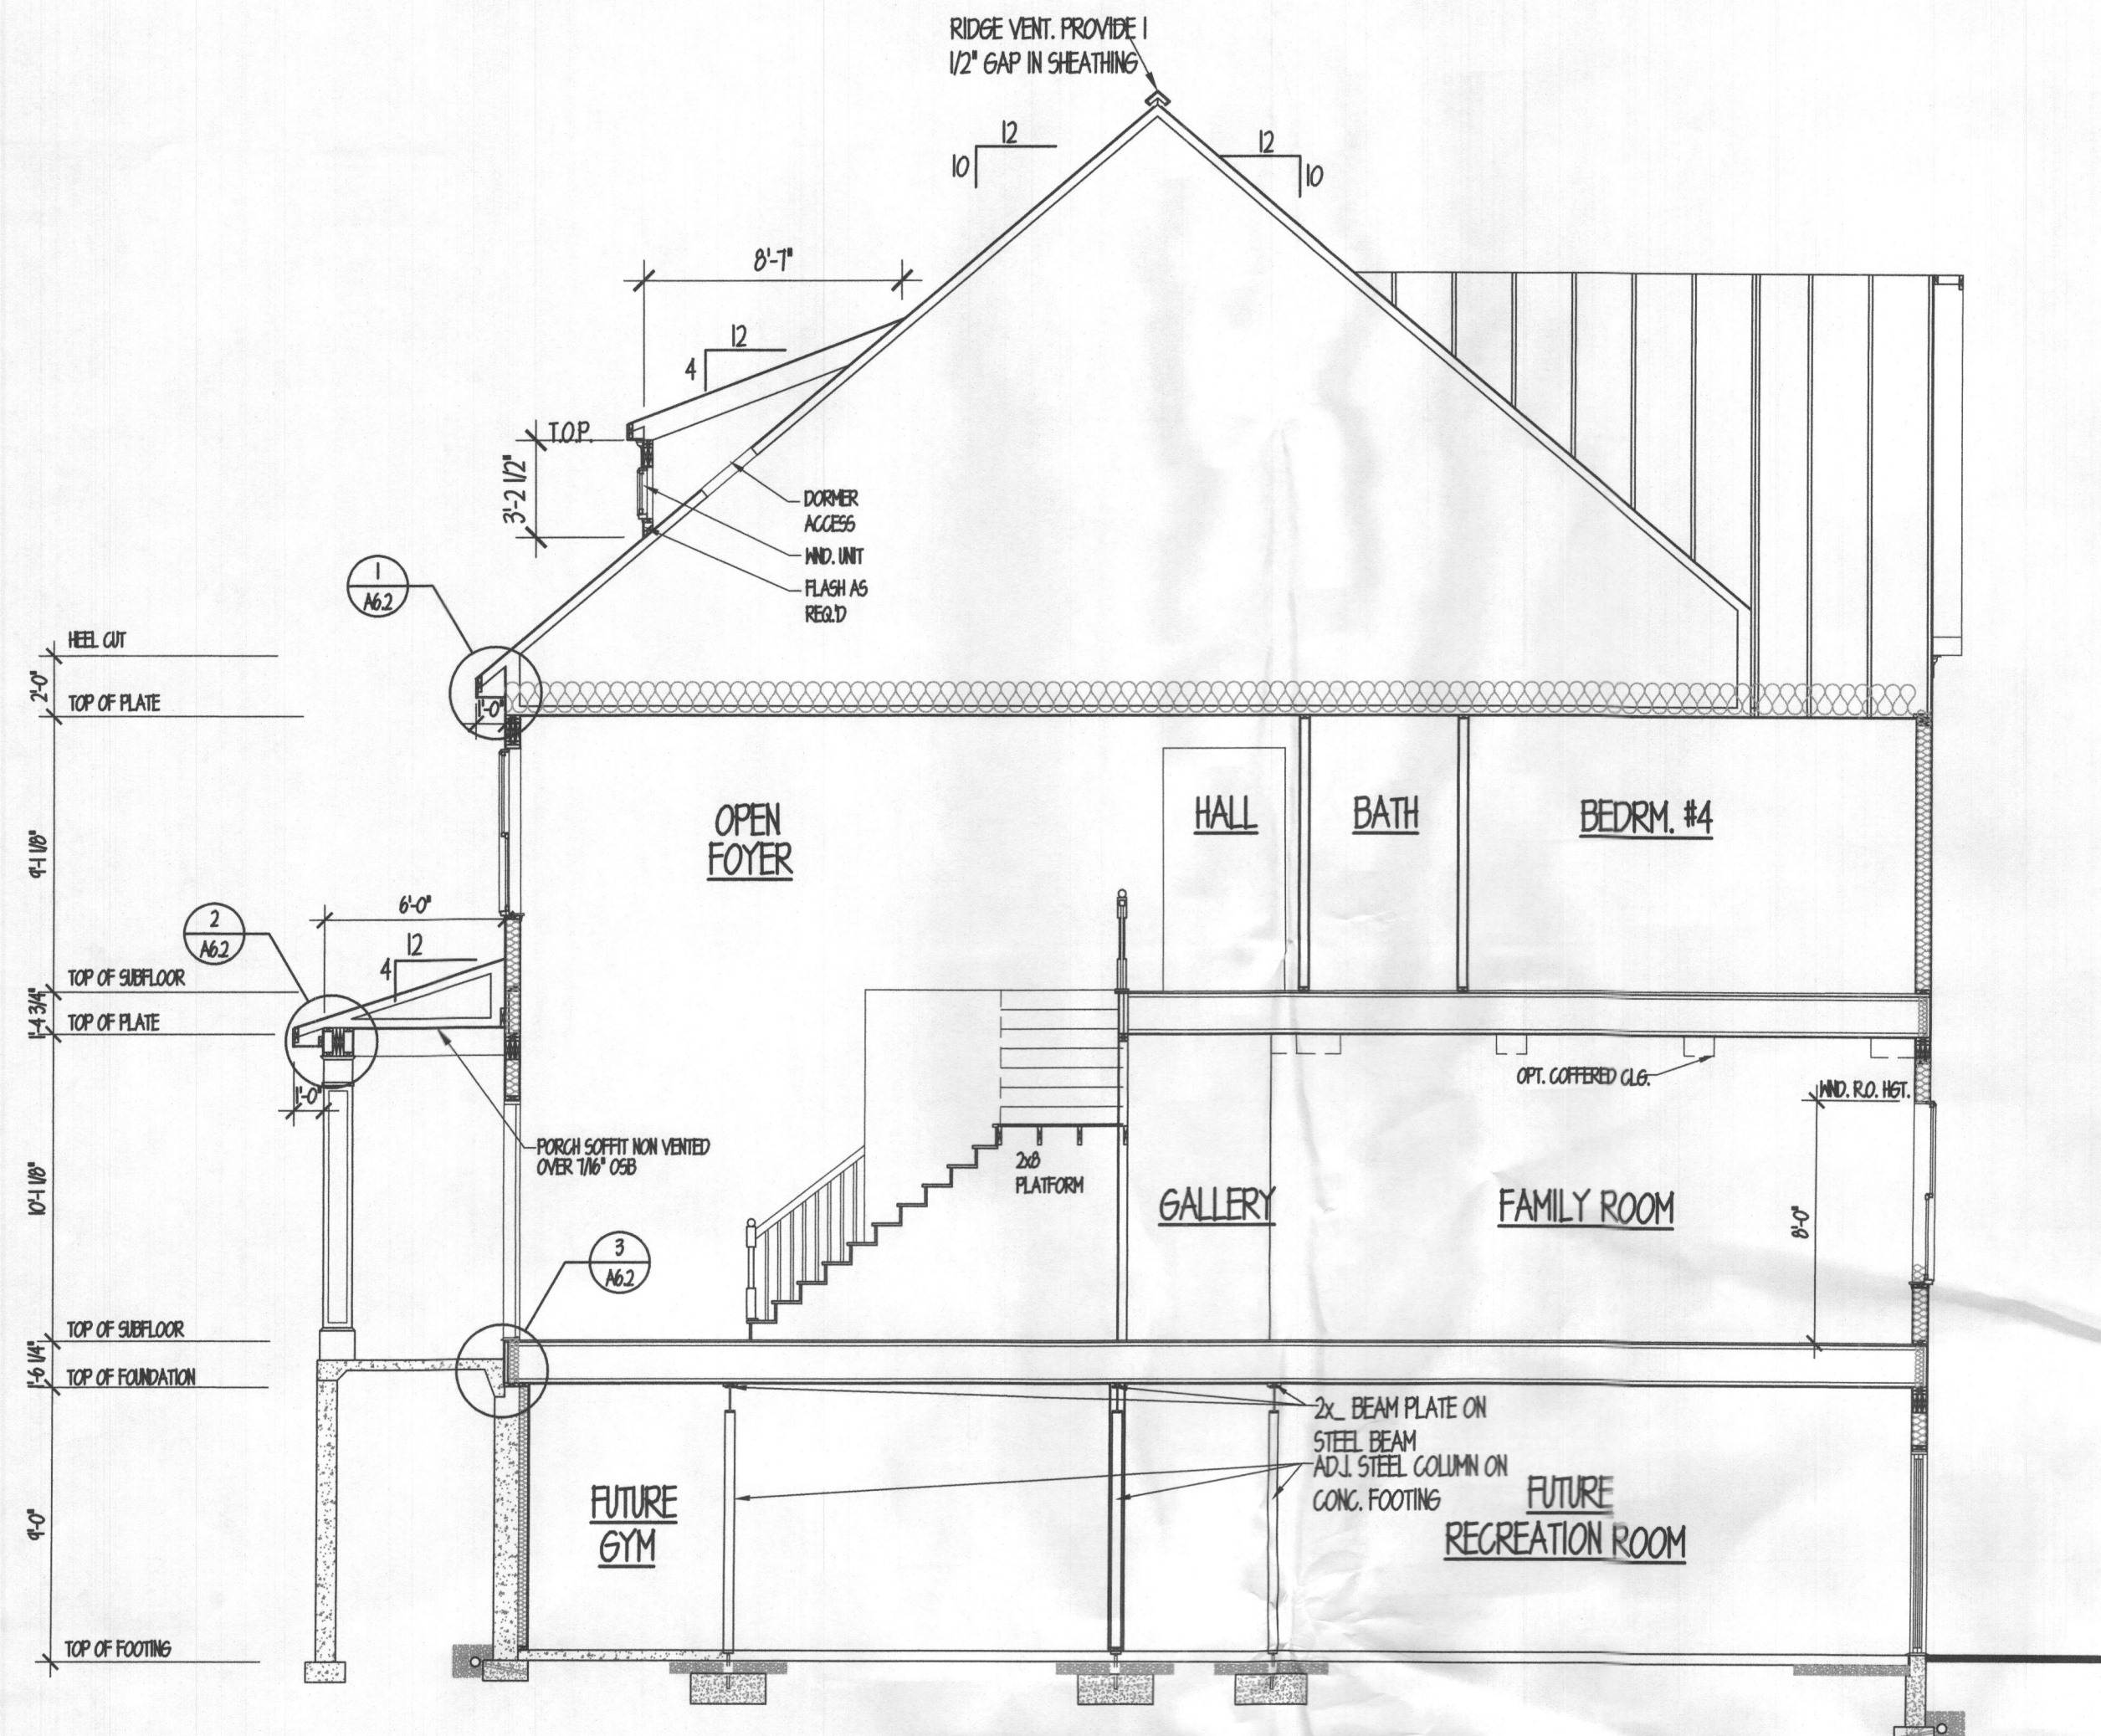


CROSS SECTION "A"
1/4"=1'-0"

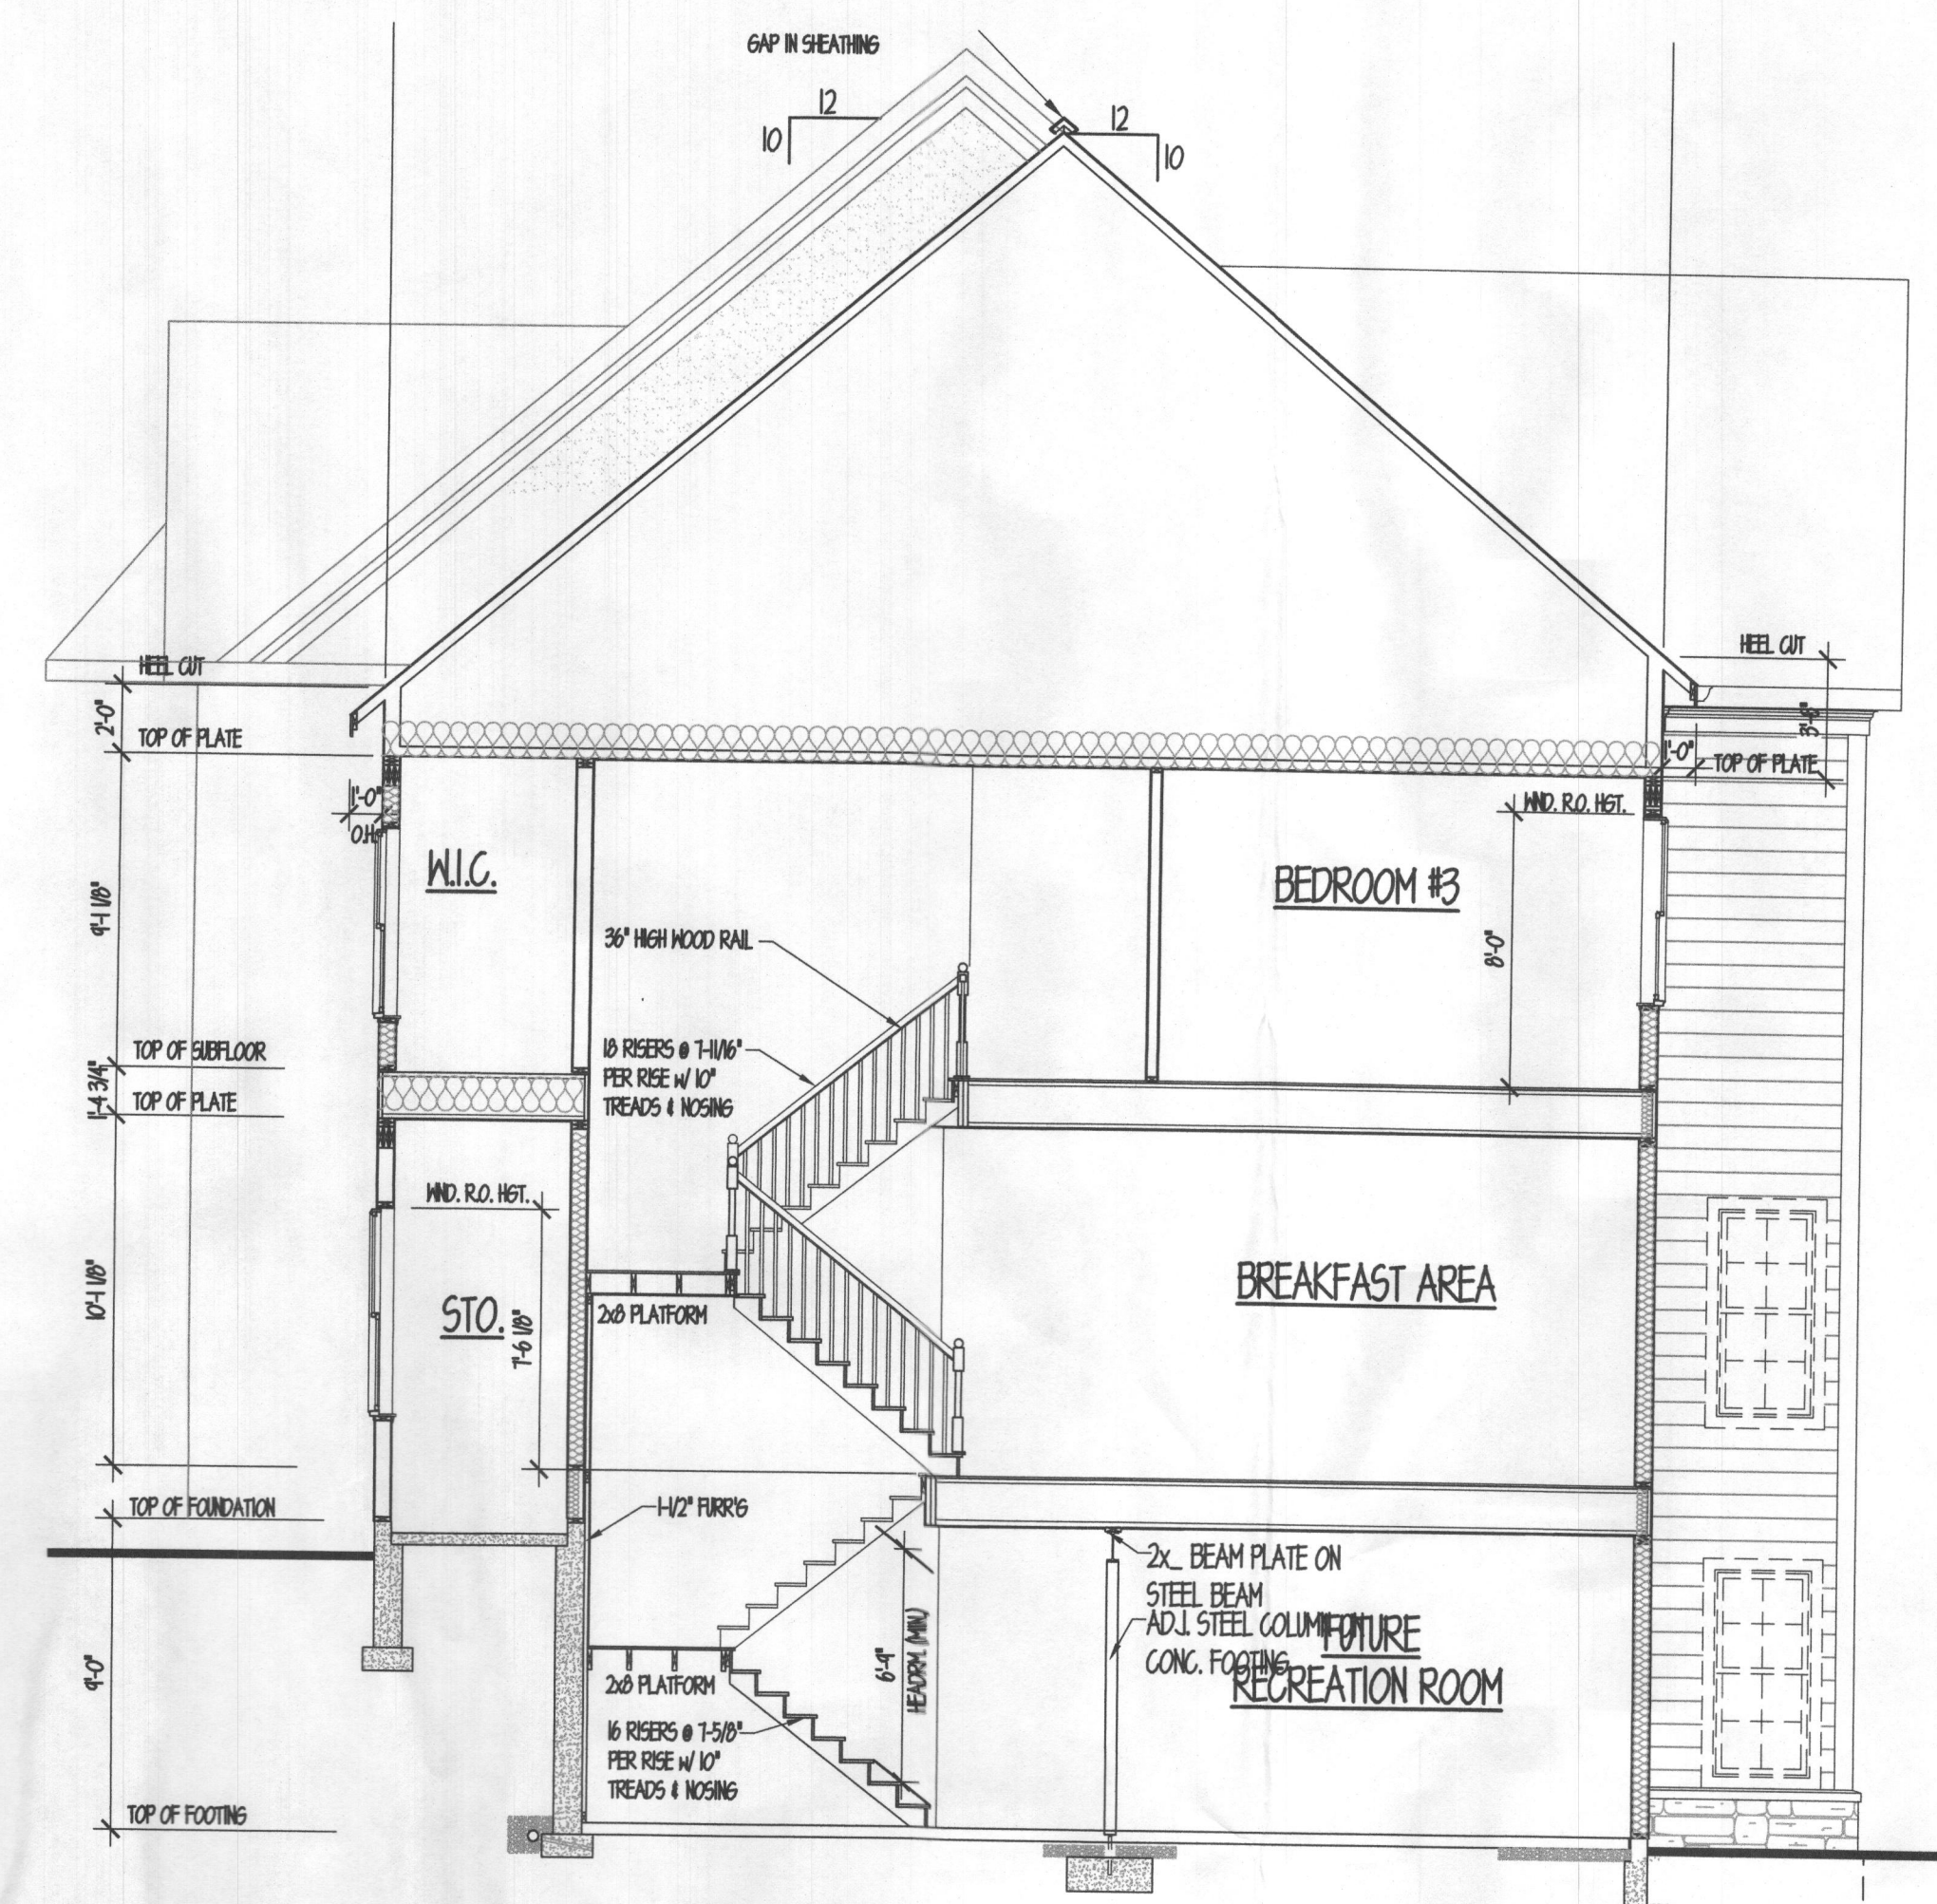

CROSS SECTION "B"
1/4"=1'-0"

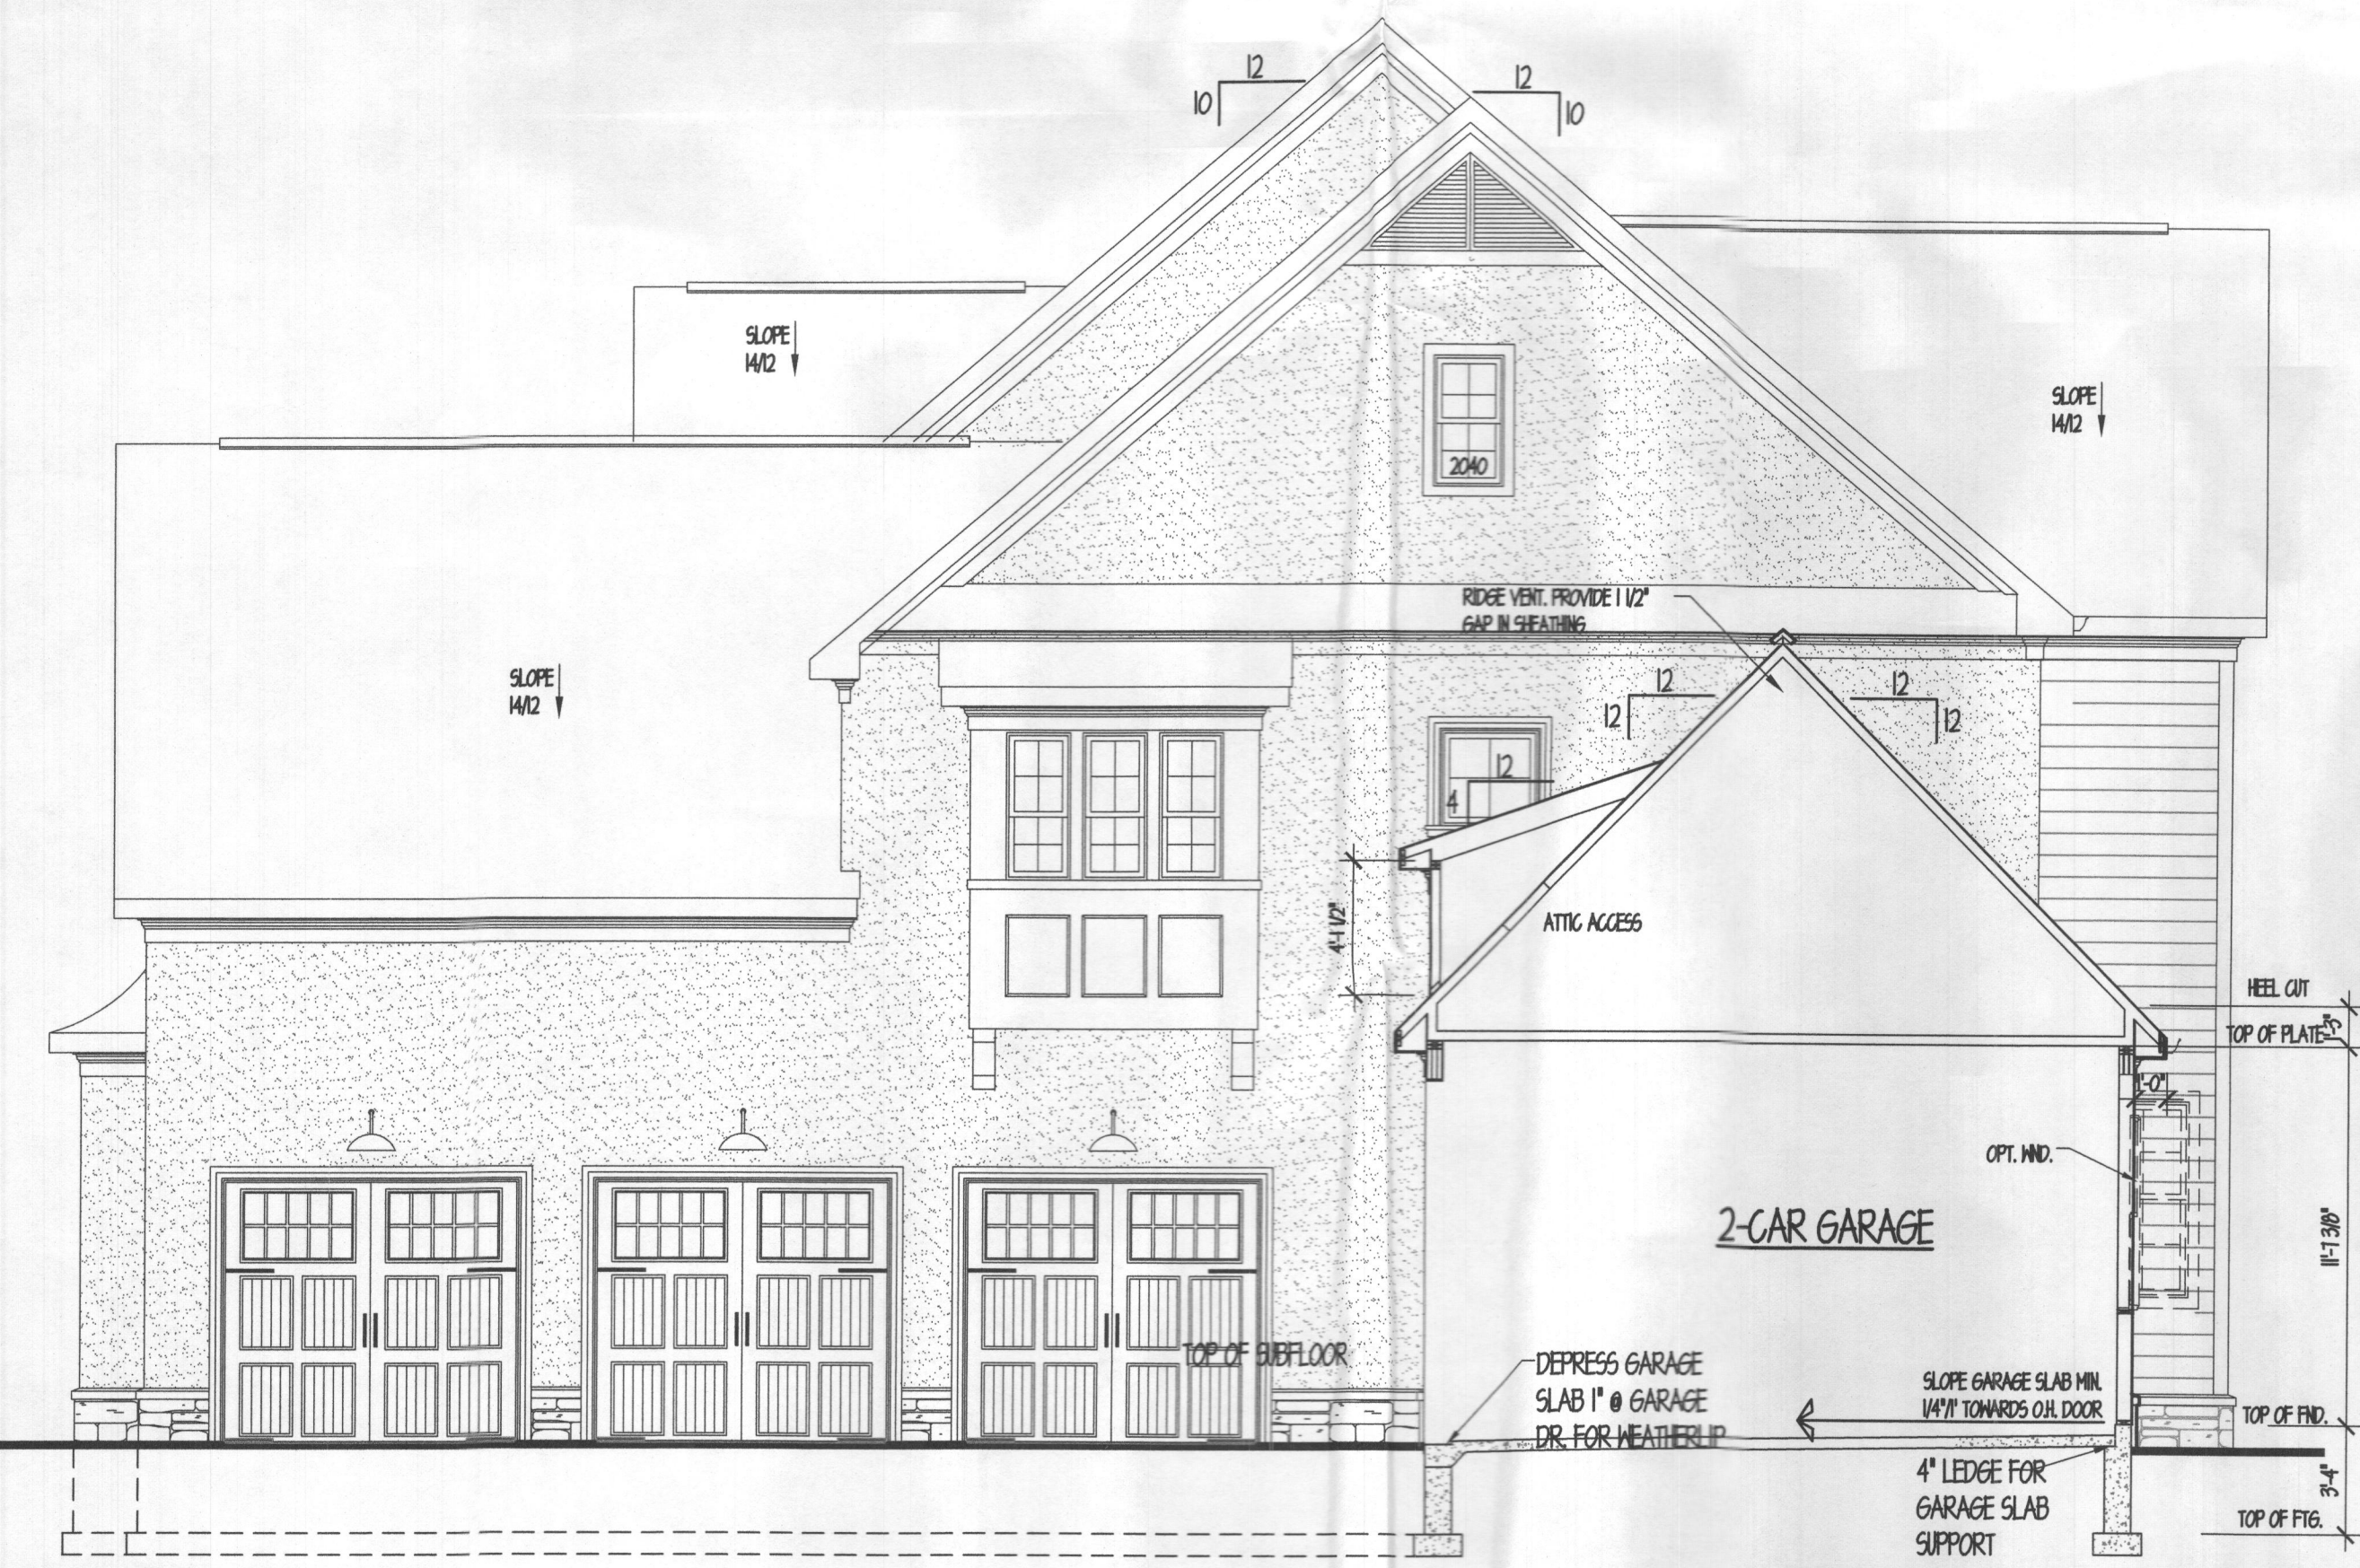

SECTION "C"

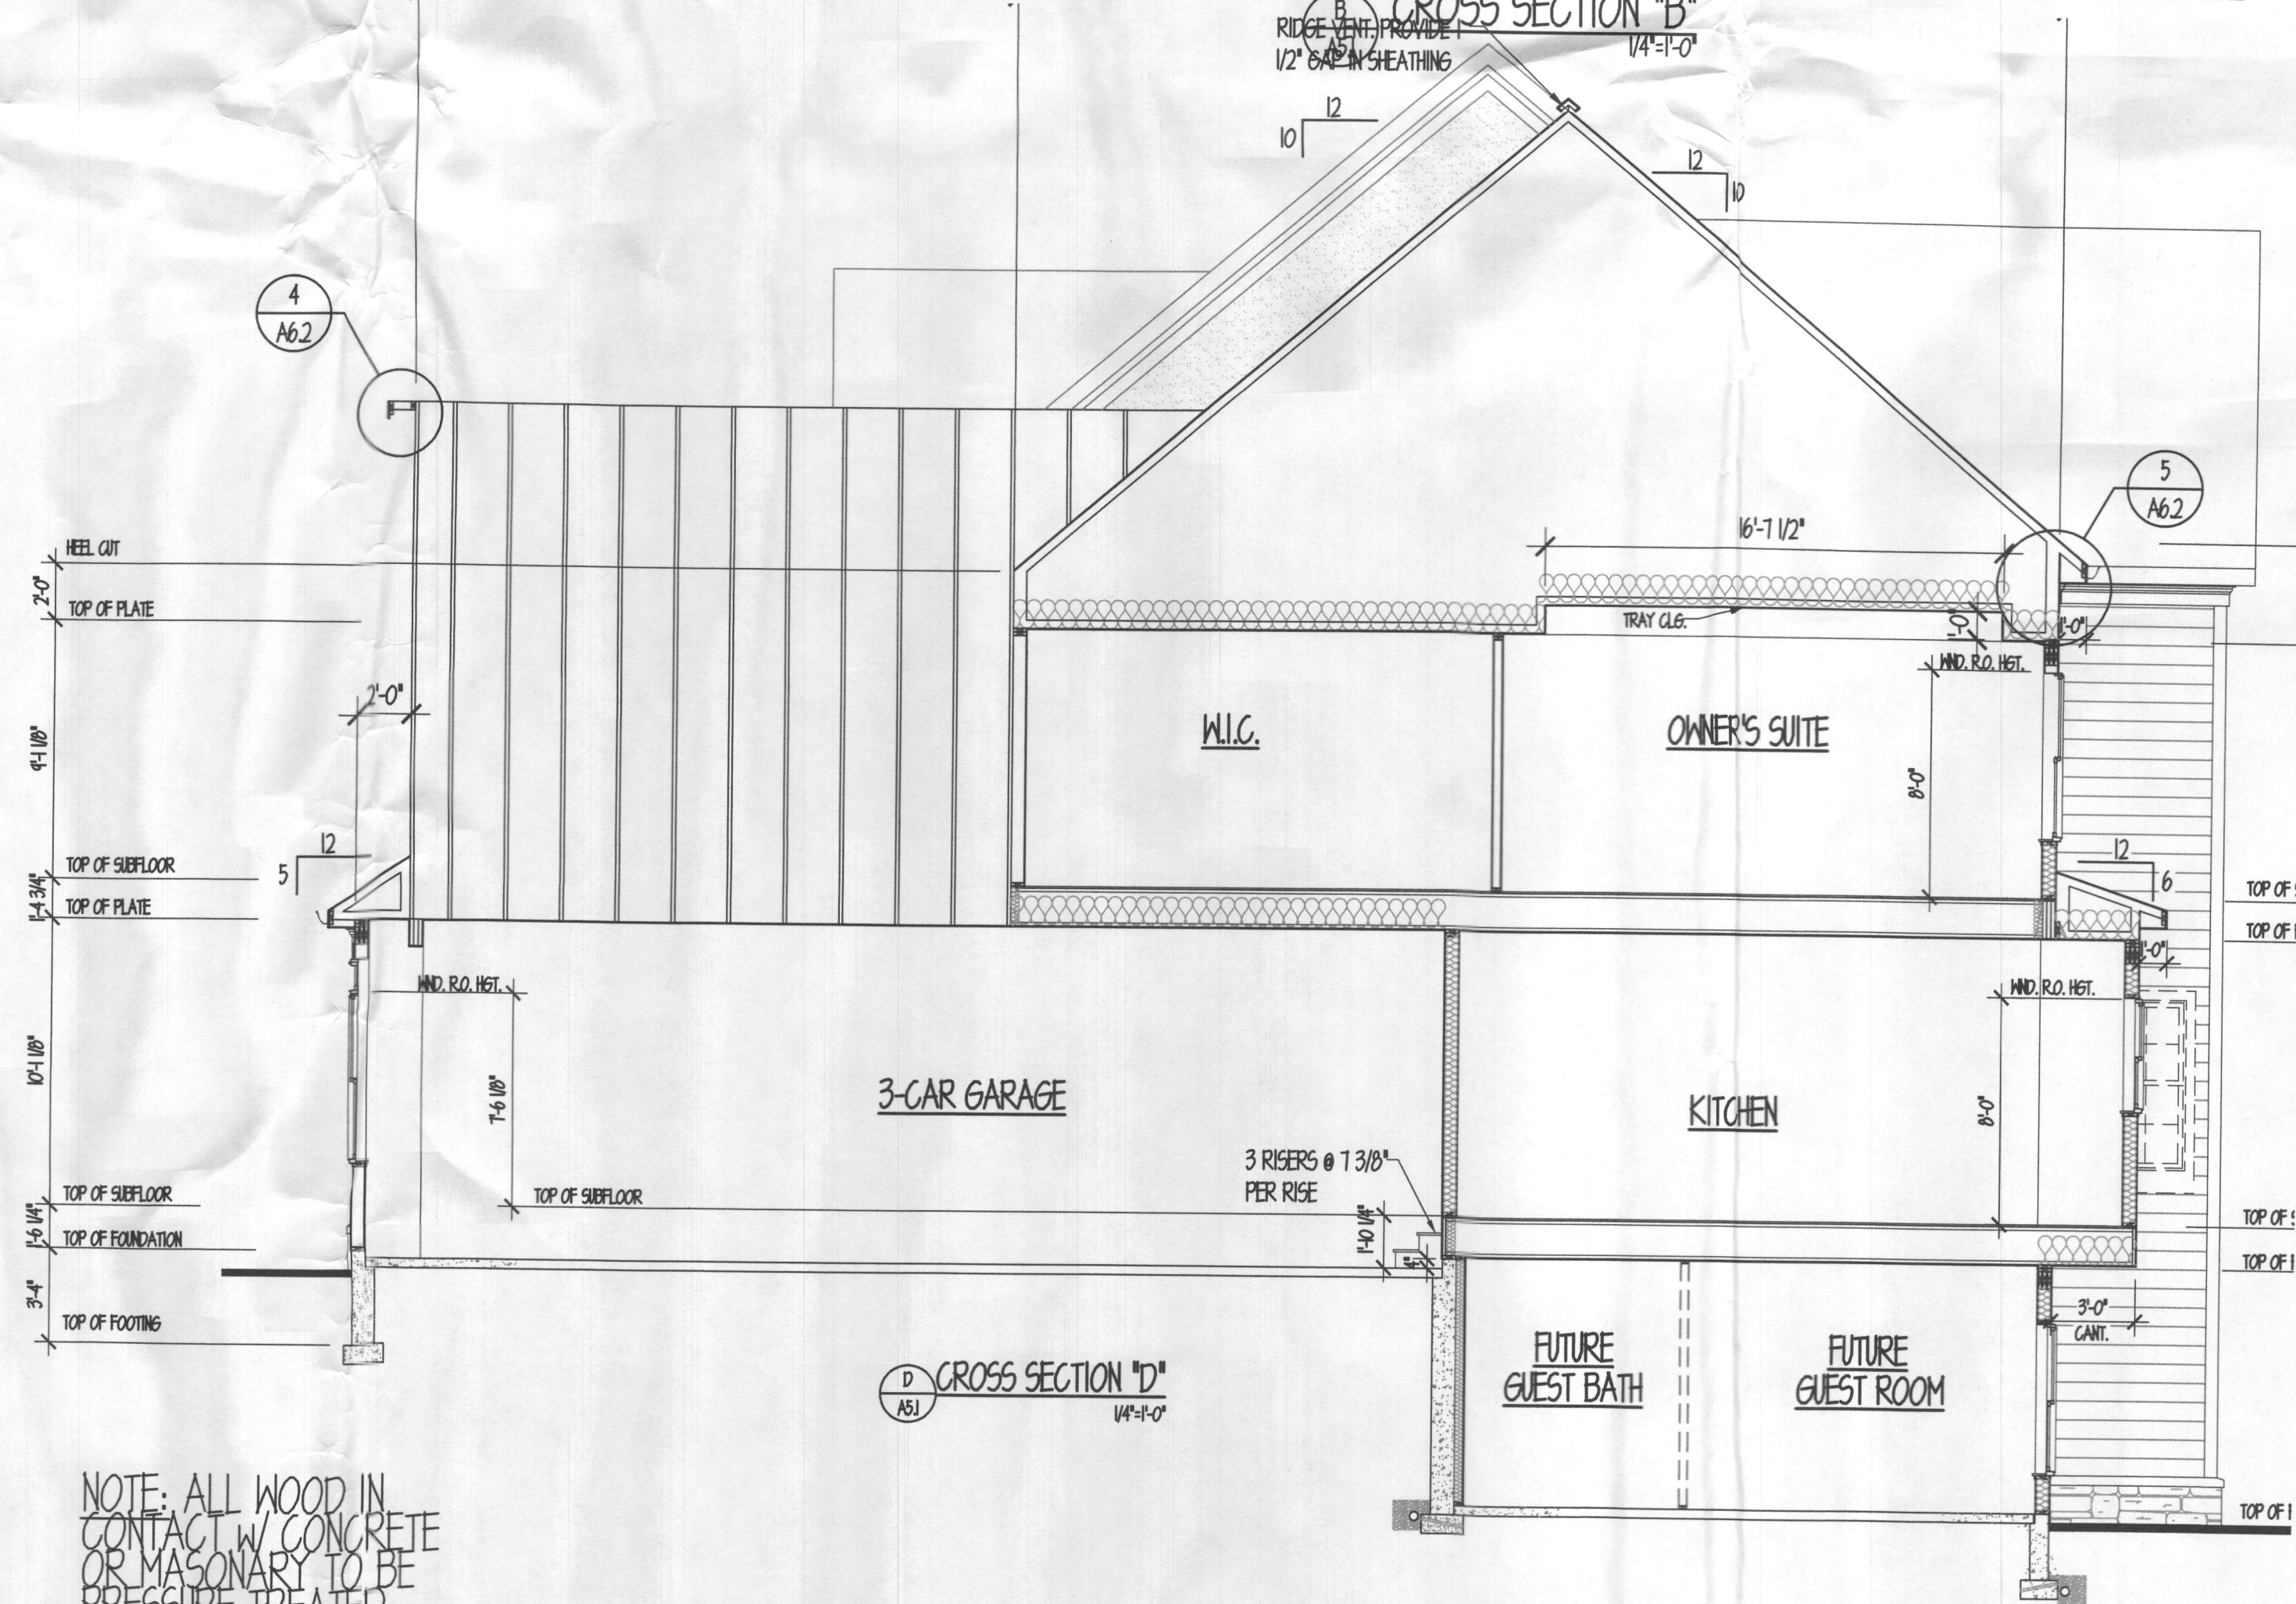

CROSS SECTION "D"
1/4"=1'-0"

NOTE: ALL WOOD IN CONTACT W/ CONCRETE OR MASONRY TO BE PRESSURE TREATED



PROFESSIONAL CERTIFICATION: I CERTIFY THAT THESE DOCUMENTS WERE PREPARED OR APPROVED BY ME AND THAT I AM A DAILY LICENSED ARCHITECT UNDER THE LAWS OF THE STATE OF MARYLAND, LICENSE # 3387-R, EXPIRATION DATE 10/7/19

dw taylor
associates inc
ARCHITECT

5024 DORSEY HALL DR. SUITE 303 ELLSWORTH CITY, MD 21042
P: (410) 964-1181 F: (410) 997-2924 www.dwtaylor.com

PERMIT SET

REVISIONS	
date	remarks



Drawn by: EG/BB
scale: 1/4" = 1'-0"
date: 04-13-2019

PROJECT TITLE
**CAIRN CUSTOM HOMES
PANDIT RESIDENCE**


CONTENT
SECTIONS 'A', 'B', 'C' & 'D'

PROJECT NUMBER: 2625
DRAWING NUMBER: A6.1

3/25/25 - FORM LAYOUT AND PRINTING REVISIONS. SEE SHEET A6.2 FOR REVISIONS.

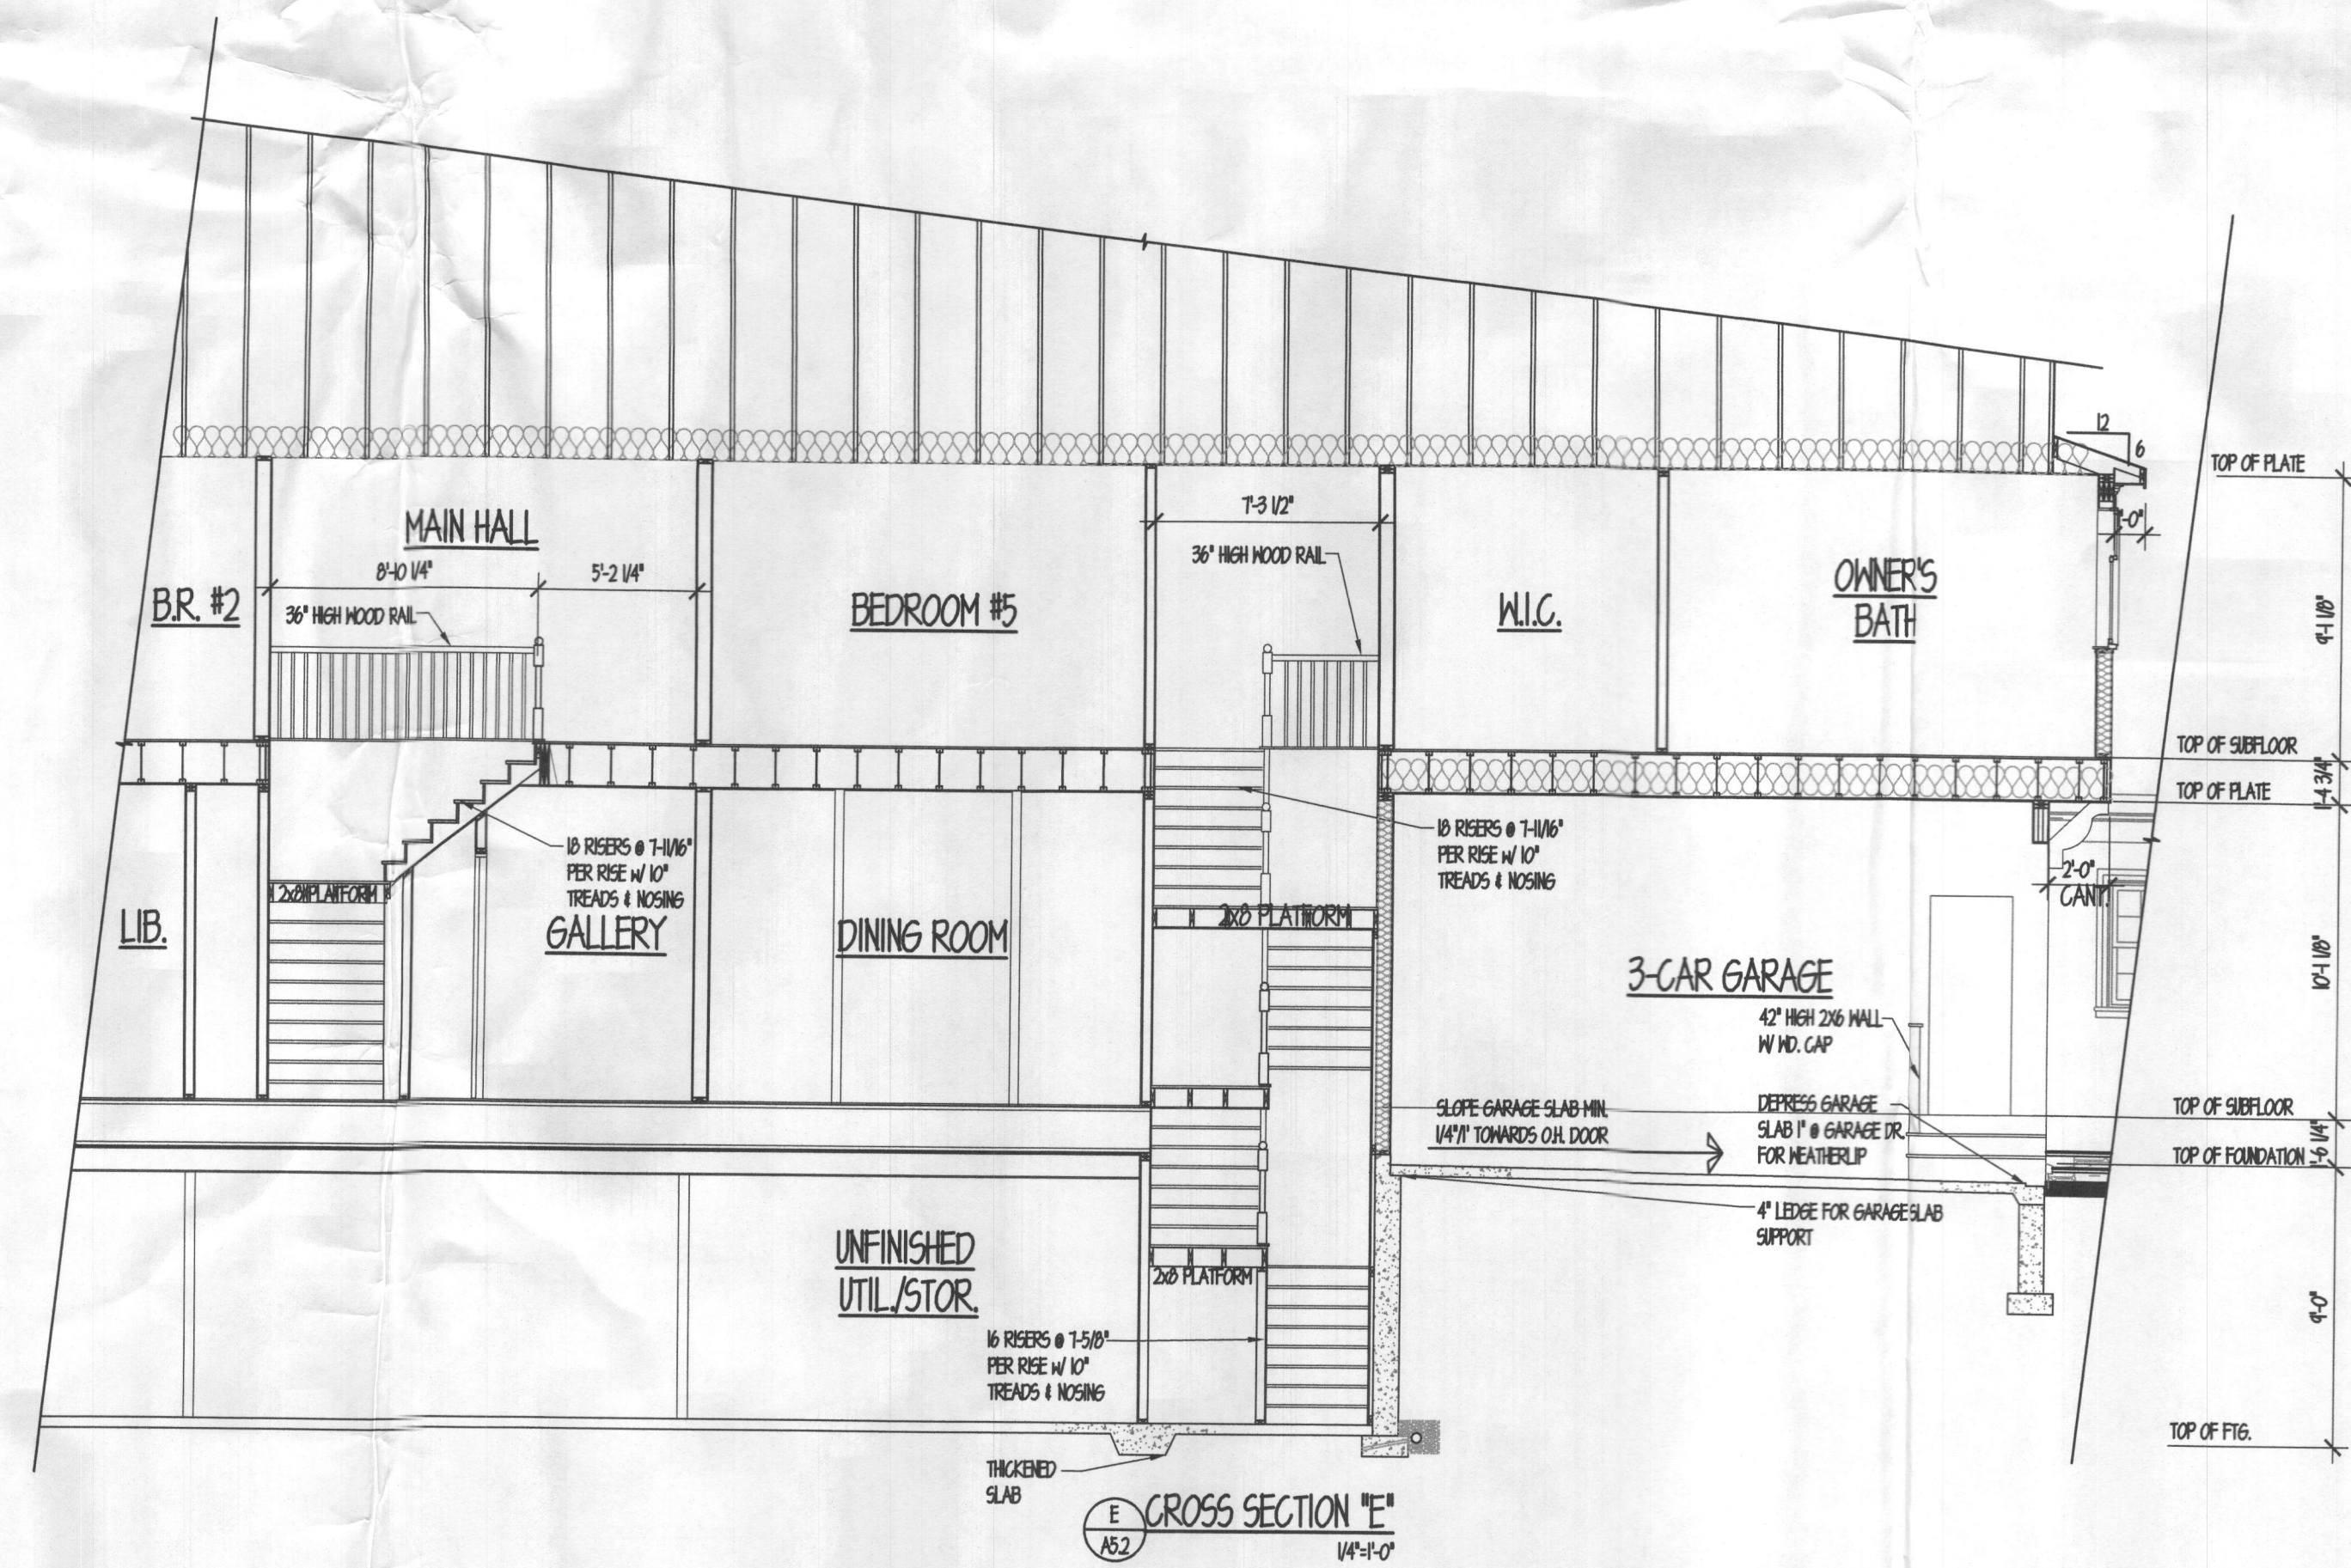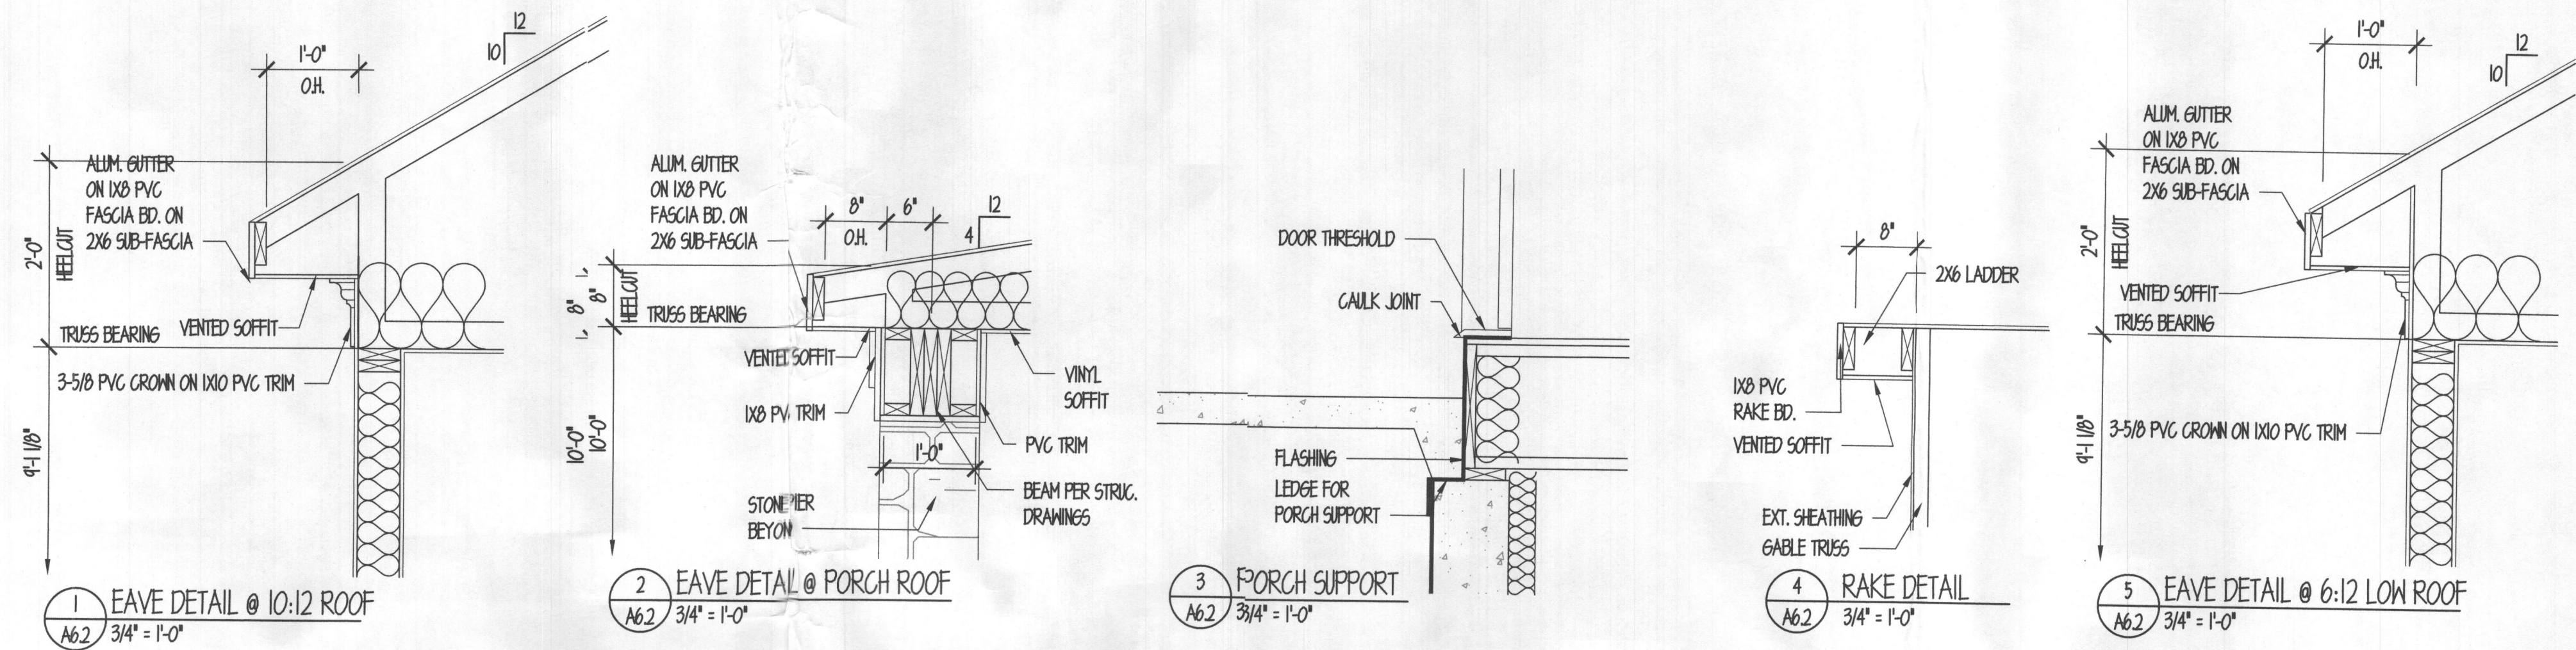

NOTE: ALL WOOD IN CONTACT W/ CONCRETE OR MASONRY TO BE PRESSURE TREATED

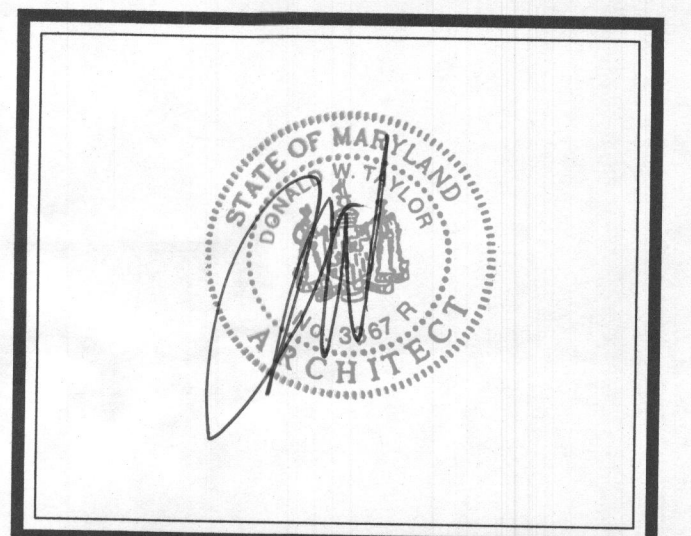

PROFESSIONAL CERTIFICATION: I CERTIFY THAT THESE DOCUMENTS WERE PREPARED OR APPROVED BY ME AND THAT I AM A DULY LICENSED ARCHITECT UNDER THE LAWS OF THE STATE OF MARYLAND, LICENSE # 3367-R, EXPIRATION DATE 10/7/19

dw taylor
 associates inc
 ARCHITECT
 5024 DORSEY HALL DR. SUITE 203 ELLICOTT CITY, MD 21042
 P. (410) 964 1181 F. (410) 997 2924 www.dwtaylor.com

PERMIT SET

REVISIONS	
date	remarks

drawn by	EC/BB	checked by	
scale	1/4" = 1'-0"	date	04-13-2019

PROJECT TITLE
 CAIRN CUSTOM HOMES
 PANDIT RESIDENCE

CONTENT
 SECTION 'E' &
 SECTIONS DETAILS

PROJECT NUMBER	DRAWING NUMBER
2625	A6.2