

FOUNDATION PLAN
SCALE: 3/16" = 1'-0"

IF THICK FOR REINFORCED CONCRETE WALL
IF THICK FOR REINFORCED CONCRETE WALL
IF THICK FOR REINFORCED CONCRETE WALL
IF THICK FOR REINFORCED CONCRETE WALL

The information on this drawing is the property of Keystone Custom Homes, Inc. and is intended for the use of the contractor only. It is not to be used for any other purpose. All copyright notices are the property of Keystone Custom Homes, Inc. and are hereby acknowledged. No part of this drawing may be reproduced or transmitted in any form or by any means, electronic, mechanical, photocopying, recording, or by any information storage and retrieval system, without the prior written permission of Keystone Custom Homes, Inc. All dimensions are in feet and inches. All dimensions are to the centerline unless otherwise noted. 

227 GRANITE RUN DRIVE, SUITE 100
LANCASTER, PENNSYLVANIA 17601
PH: (717) 464-9060 • FAX: (717) 464-9046
www.keystonecustomhomes.com



KEYSTONE CUSTOM HOMES, INC.



FOUNDATION PLAN
EAS009
BELL

DATE: AUG 7 2020
SCALE: AS NOTED
DRAWN BY: R. SHAW
PROJECT: P1.2
PLANS: ads 10

Professional Certification: I hereby certify that Paul B. Elser is a duly licensed professional engineer and that I am a duly licensed professional engineer in the State of Maryland. License No. 95478, Expiration Date: 08/31/2027

1 - Bedroom

The architect design, contract, and construction of this project is the property of Keystone Custom Homes, Inc. and is to be used only for the project for which it was prepared. No part of this document may be reproduced, stored in a retrieval system, or transmitted in any form or by any means, electronic, mechanical, photocopying, recording, or by any information storage and retrieval system, without the prior written permission of Keystone Custom Homes, Inc. This document is the property of Keystone Custom Homes, Inc. and is to be used only for the project for which it was prepared. No part of this document may be reproduced, stored in a retrieval system, or transmitted in any form or by any means, electronic, mechanical, photocopying, recording, or by any information storage and retrieval system, without the prior written permission of Keystone Custom Homes, Inc.

KEYSTONE CUSTOM HOMES

227 GRANITE RUN DRIVE, SUITE 100, LANCASTER, PA 17601
 PHONE: (717) 464-8000 • FAX: (717) 735-2034 • KeystoneCustomHomes.com

FIRST FLOOR PLAN

EAs009
BELL

MODEL:

ISSUED:

JUNE 26 2020

SCALE:

AS NOTED

DRAWN BY:


R.SHAW

SHEET NO.


P1.0

PLAN ID:

ads 10

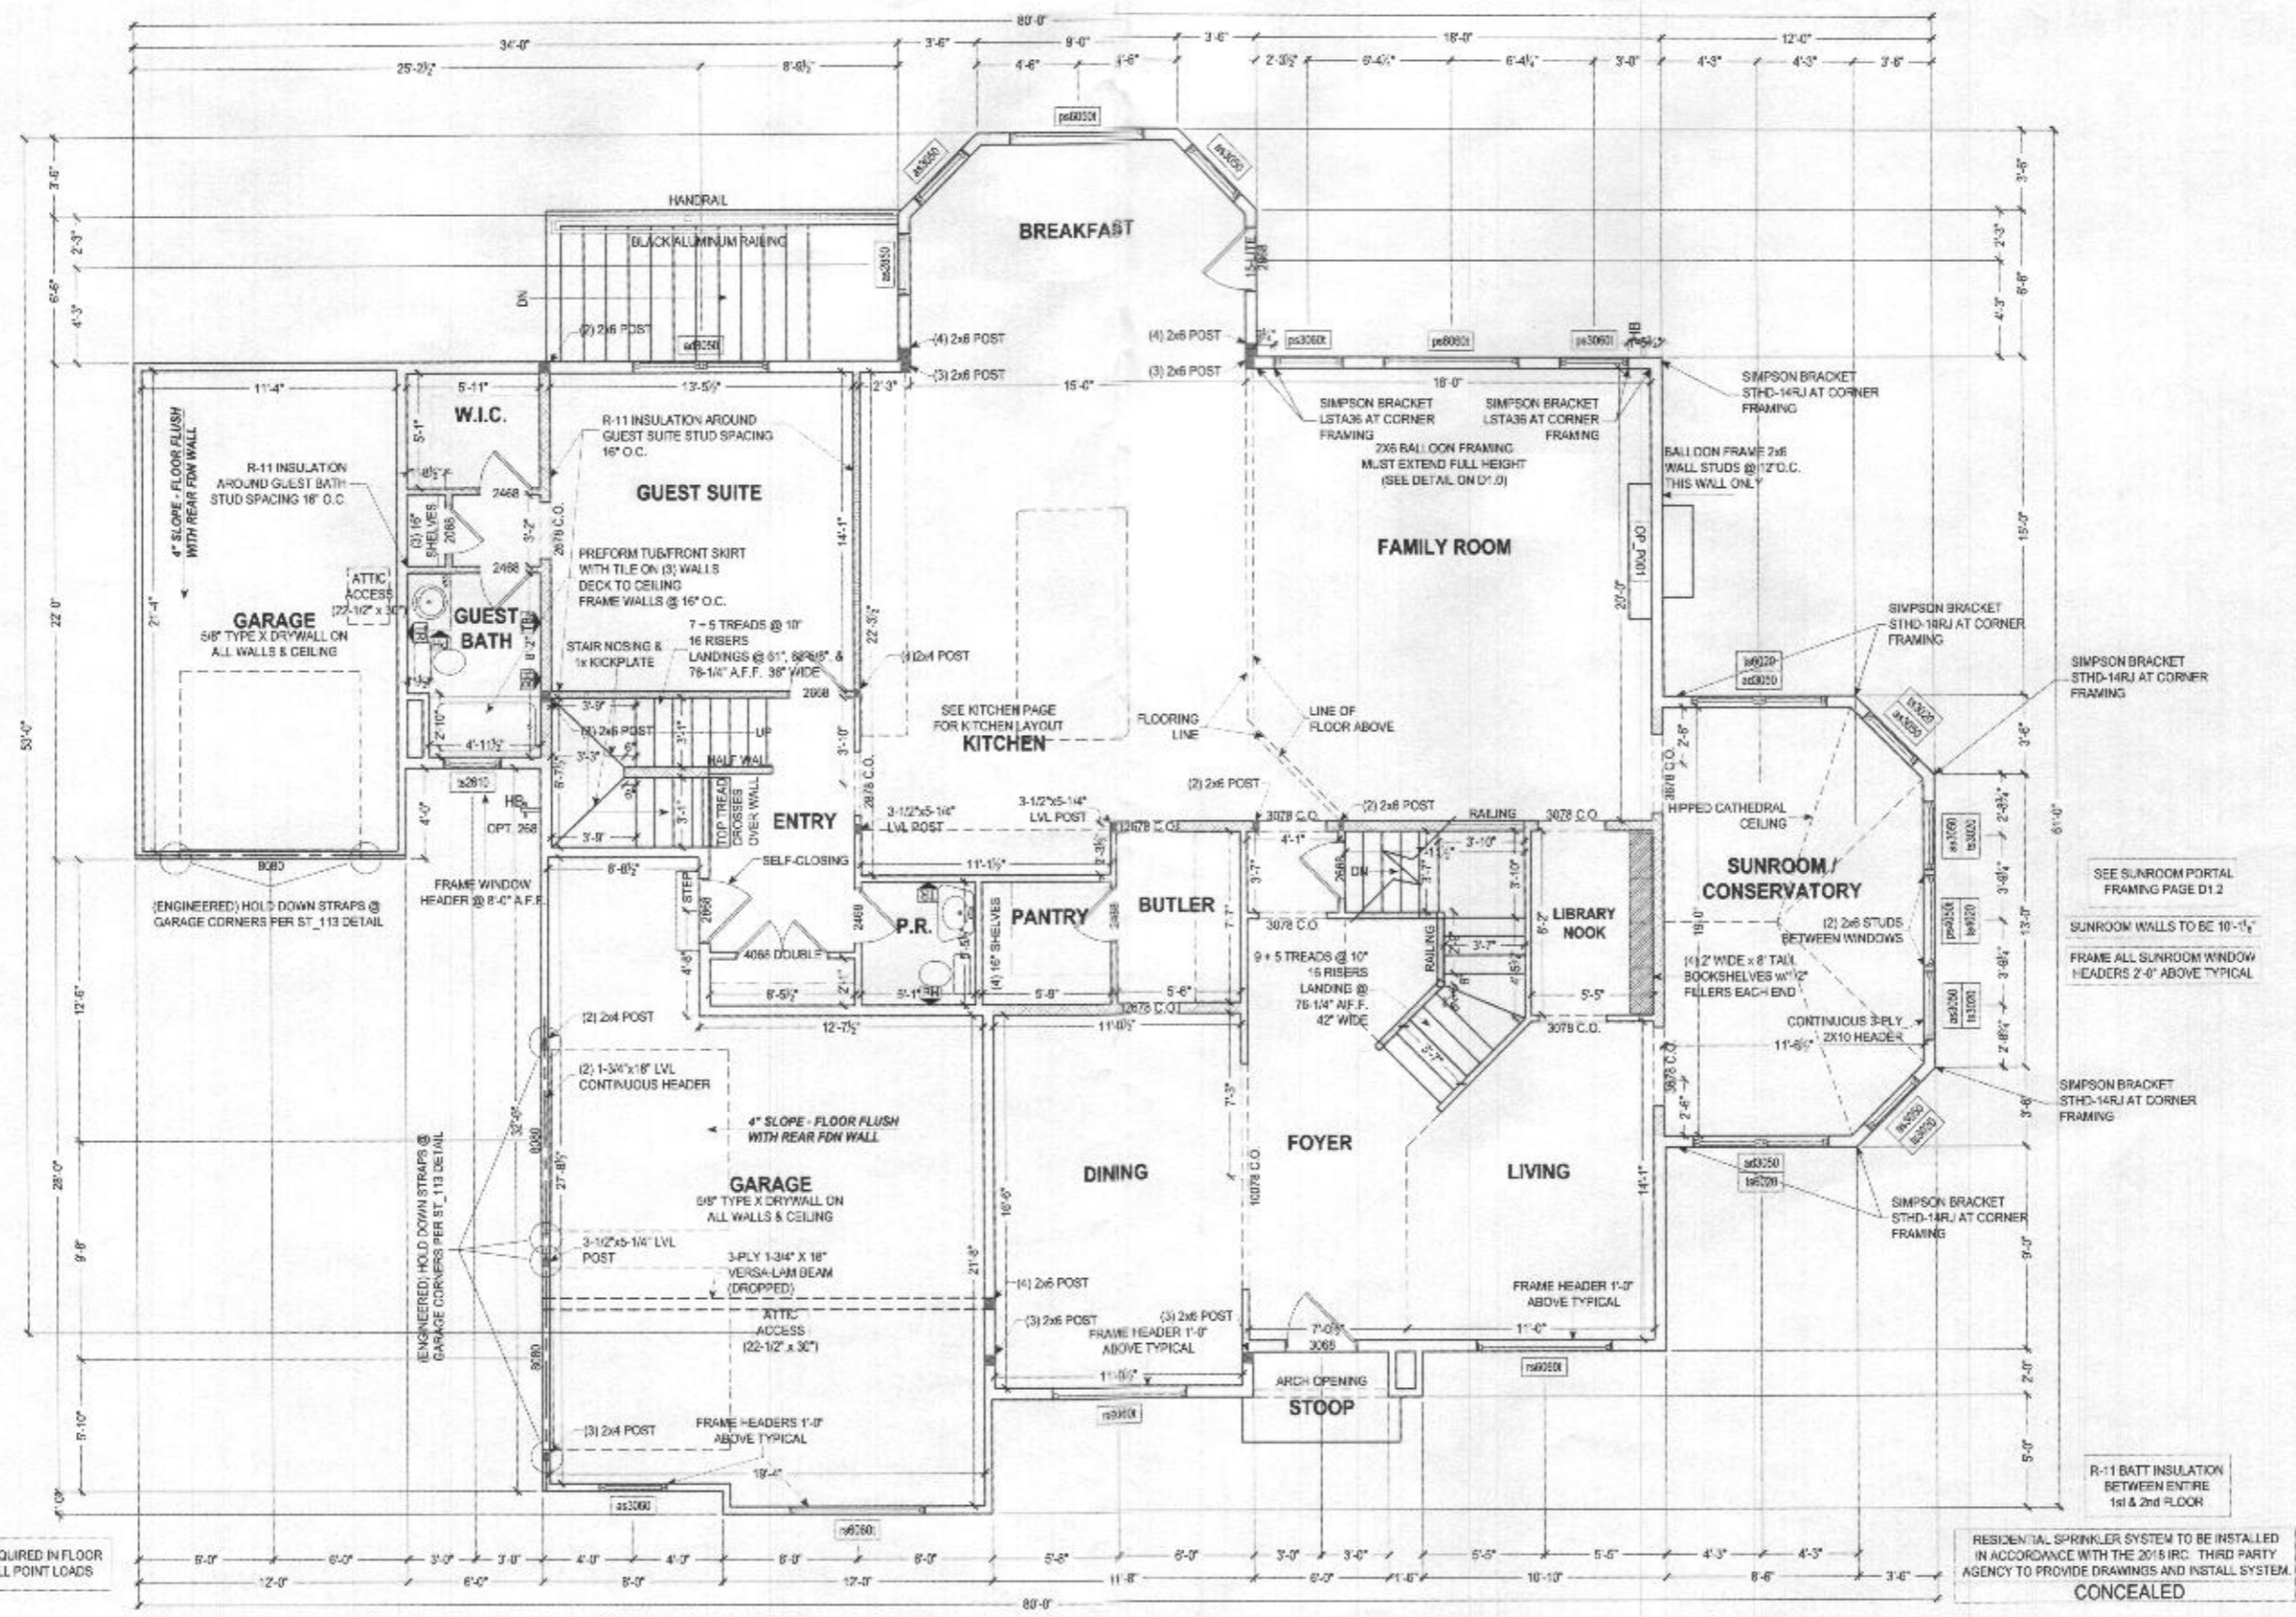

ALL EXTERIOR WALLS ARE 100% CONT. STRUCTURAL SHEATHING (METHOD #3, PER ST_112)

 


FIRST FLOOR PLAN
 @SCALE: 1/8" = 1'-0"

R-11 BATT INSULATION BETWEEN ENTIRE 1st & 2nd FLOOR.

RESIDENTIAL SPRINKLER SYSTEM TO BE INSTALLED IN ACCORDANCE WITH THE 2015 IRC. THIRD PARTY AGENCY TO PROVIDE DRAWINGS AND INSTALL SYSTEM. CONCEALED.

© COPYRIGHT 2016

0 - Bedrooms
1 - FB R/I

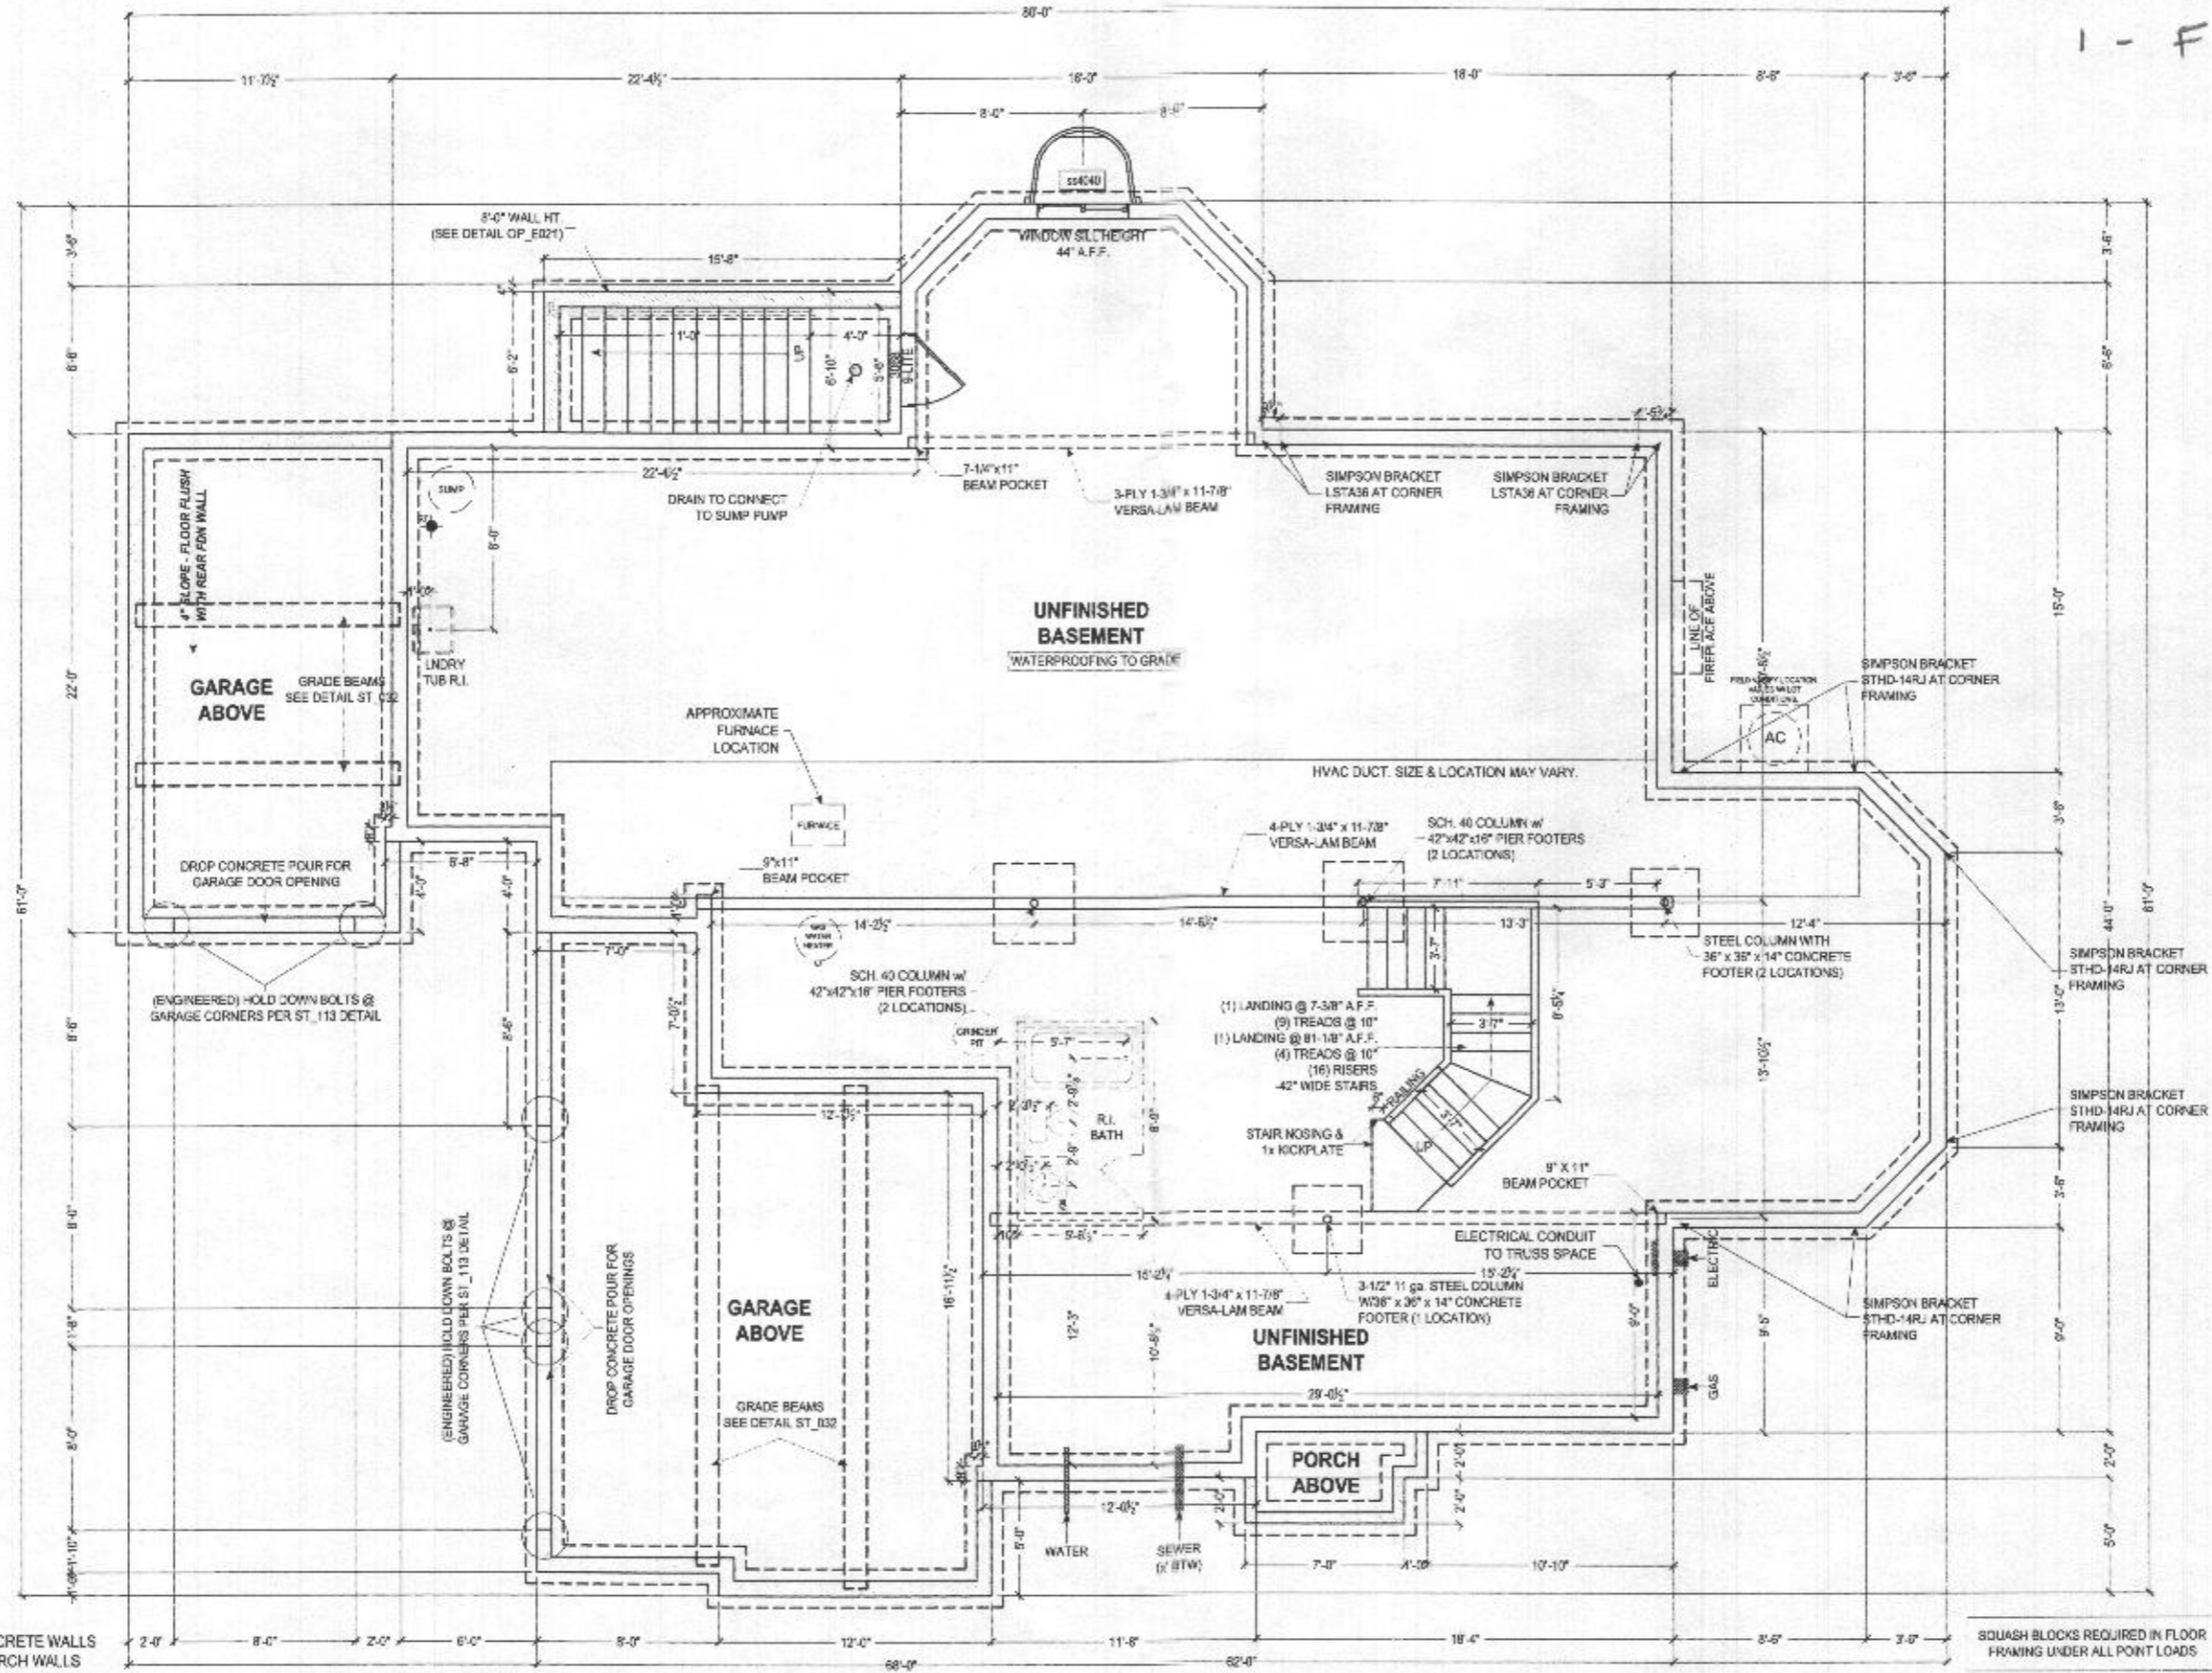

[Solid line] = 8" THICK POURED CONCRETE WALLS
 CHECK P.O. FOR WALL HEIGHT OF FRONT PORCH WALLS
 [Dashed line] = 8" THICK POURED CONCRETE WALLS
 9'-0" HIGH MAIN HOUSE WALLS STANDARD
 [Dotted line] = 8" THICK POURED CONCRETE WALLS
 CHECK P.O. FOR WALL HEIGHT OF CRAWL SPACE AND
 GARAGE WALLS

FOUNDATION PLAN
SCALE: 1/8" = 1'-0"

NOTE TO HOMEOWNER(S):
LOCATIONS SHOWN FOR HVAC, PLUMBING, AND OTHER MECHANICAL
ITEMS WILL BE USED IF POSSIBLE. ACTUAL PLACEMENT OF FURNACE, WATER
HEATER, SUMP PIT, ETC. MAY VARY DUE TO INDIVIDUAL SITE REQUIREMENTS.

The architect, design, drawings, and
specifications of this plan are the property of Keystone
Custom Homes, Inc. and are protected under
copyright law. Reproduction in any form
without express written consent is strictly
prohibited. All copyrighted materials are provided
by United States Copyright Act (Title 17,
United States Code) and the Design
Copyright for the Architectural and
Interior and exterior design. Patent and
trademark copyright protection has been
obtained and modified drawings, plans,
and specifications, concepts and designs, and
is applicable to construction and
is a contractual requirement. Any provision
specific to this design is not intended
and shall.

KEYSTONE
CUSTOM HOMES

K

227 GRANITE RUN DRIVE, SUITE 100, LANCASTER, PA 17601
PHONE: (717) 461-9000 • FAX: (717) 735-2034 • KeystoneCustomHomes.com

FOUNDATION PLAN
EAs009
BELL

SHEET DESCRIPTION:
MODEL:

ISSUED:
JUNE 26 2020


SCALE:
AS NOTED

DRAWN BY:
R. SHAW


SHEET NO.
P1.1
PLAN ID:
ads10

© COPYRIGHT 2015

4 - Bedrooms

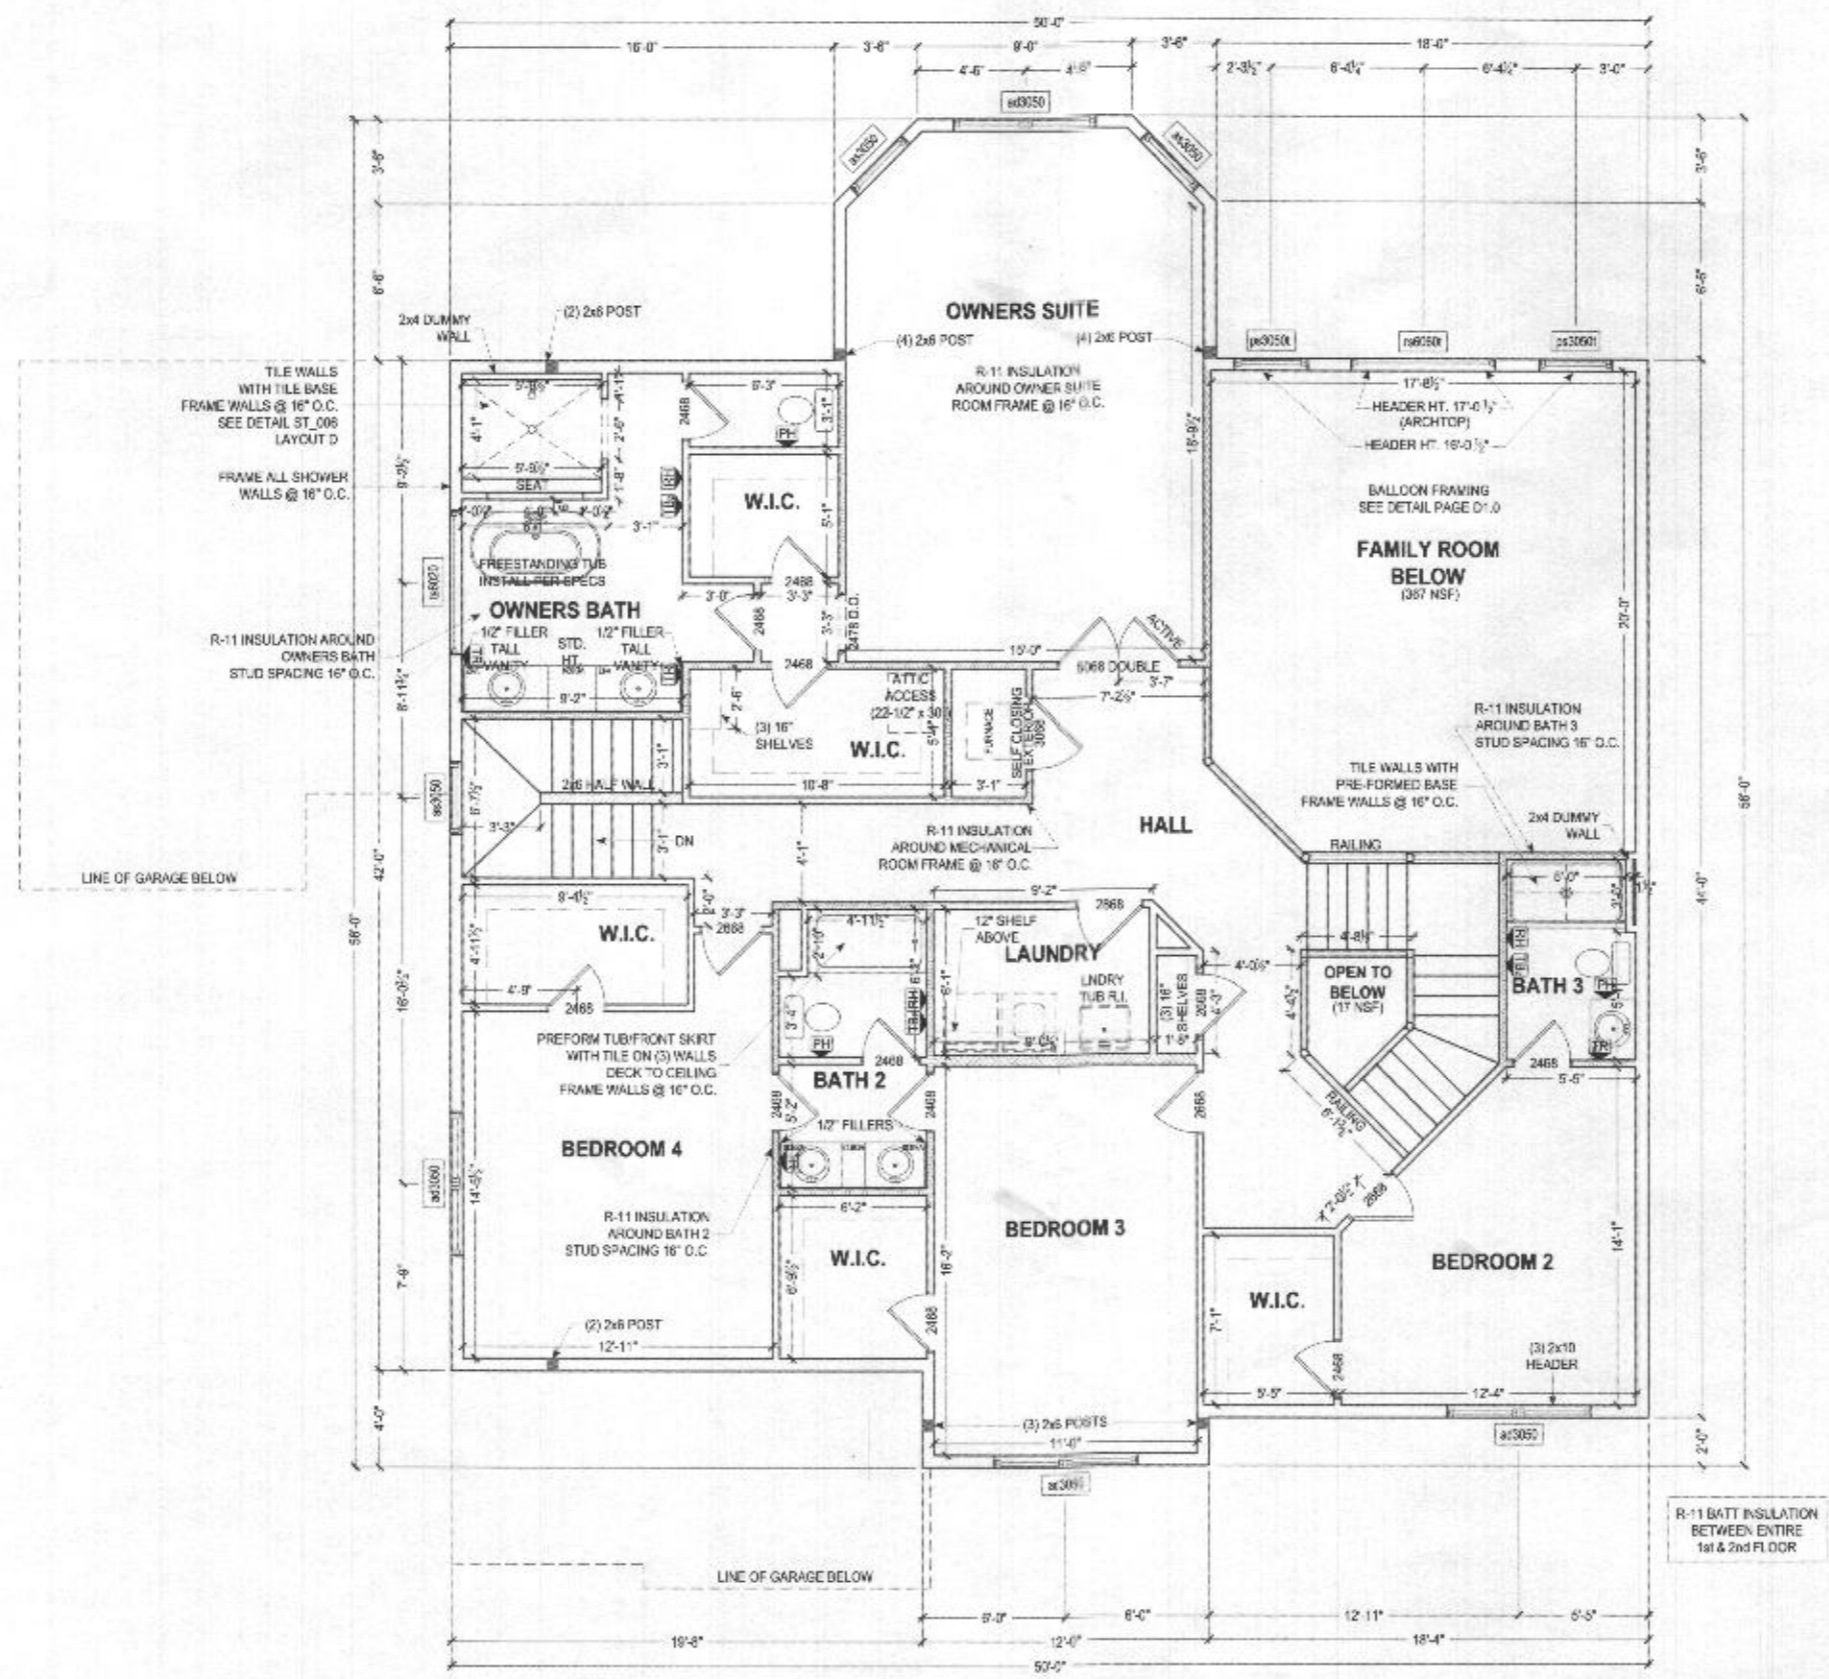

ALL EXTERIOR WALLS ARE 100% CONT. STRUCTURAL SHEATHING (METHOD #3, PER ST. 112)

 

SECOND FLOOR PLAN
SCALE: 1/8" = 1'-0"

The professional design, drawings, and construction details are the property of Keystone Custom Homes, Inc. and are intended for the specific project. Reproduction in any form without express written consent is strictly prohibited. All copyright notices are protected by United States Copyright Law (Title 17, United States Code), and the State of Pennsylvania for the American and Pennsylvania Authors and Artists. All rights reserved. Information Copyright protection laws shall be in original and shall be derivative work, and shall be used, copied, or design, and is subject to the original design and construction. Information, and provided for specific details, designs, and other work.

KEYSTONE CUSTOM HOMES

227 GRANITE RUN DRIVE, SUITE 100, LANCASTER, PA 17601
PHONE: (717) 464-9060 • FAX: (717) 735-2034 • KeystoneCustomHome.com

SECOND FLOOR PLAN

MODEL: **EAs009 BELL**

SHEET DESCRIPTION:

ISSUED: **JUNE 26 2020**

SCALE: **AS NOTED**

DRAWN BY: **R. SHAW**

SHEET NO. **P1.1**

PLAN ID: **ads10**

© COPYRIGHT 2015

