



03 SITE CONTOURS
N.T.S.



02 SITE LOCAL
N.T.S.



01 SITE LOCUS
N.T.S.

e-Volutions Designs
ARCHITECTURE AND INTERIORS
A CREATIVE SPATIAL MOVEMENT
WWW.EVOLUTIONSDESIGNS.COM
1201 ACREEVOLUTIONSDESIGNS.COM
C/813/630-4950/4978/234/952
12039 SCAGGSVILLE ROAD HIGLAND, MD 20777

CONTRACTOR SHALL CHECK AND VERIFY ALL LAYOUT CONDITIONS, DIMENSIONS AND OTHER CONDITIONS WHICH AFFECT THE LAYOUT AND CONSTRUCTION OF THE WORK. CONTRACTOR SHALL REPORT ALL DIMENSIONAL AND/OR INFORMATION AND/OR INSTRUCTION DISCREPANCIES TO THE CONSULTANT BEFORE PROCEEDING WITH WORK. DRAWINGS ARE NOT TO BE SCALED. CONTRACT DOCUMENTS SHALL REMAIN THE PROPERTY OF THE CONSULTANTS. NO PORTIONS OF THE CONTRACT DOCUMENTS MAY BE USED IN ANY FORM FOR ANY DESIGN AND/OR CONSTRUCTION PROJECT OTHER THAN THE PROJECT FOR WHICH THESE DOCUMENTS WERE ORIGINALLY PREPARED AND ISSUED BY THE CONSULTANTS.

SIPERKO RESIDENCE
6717 MINK HOLLOW ROAD
HIGHLAND, MD

These drawings and specifications are the property of e-VOLUTIONS DESIGNS and may not be used, copied or duplicated without prior written consent.

CERTIFY THAT THESE DOCUMENTS WERE PREPARED OR APPROVED BY ME AND THAT I AM DULY LICENSED ARCHITECT UNDER THE LAWS OF THE STATE OF MARYLAND LICENSE No. 6152-EXP. DATE 09-02-20




Decommissioned by:
Ronald Lisabet

Project No.: 07182020
Issue Date: 08-05-20
DRAFTSMAN: DEMENY/ThomasC/DW
Checked: CEDW
Scale:
Revision:
Sheet Name:

SITE

Sheet
C-101

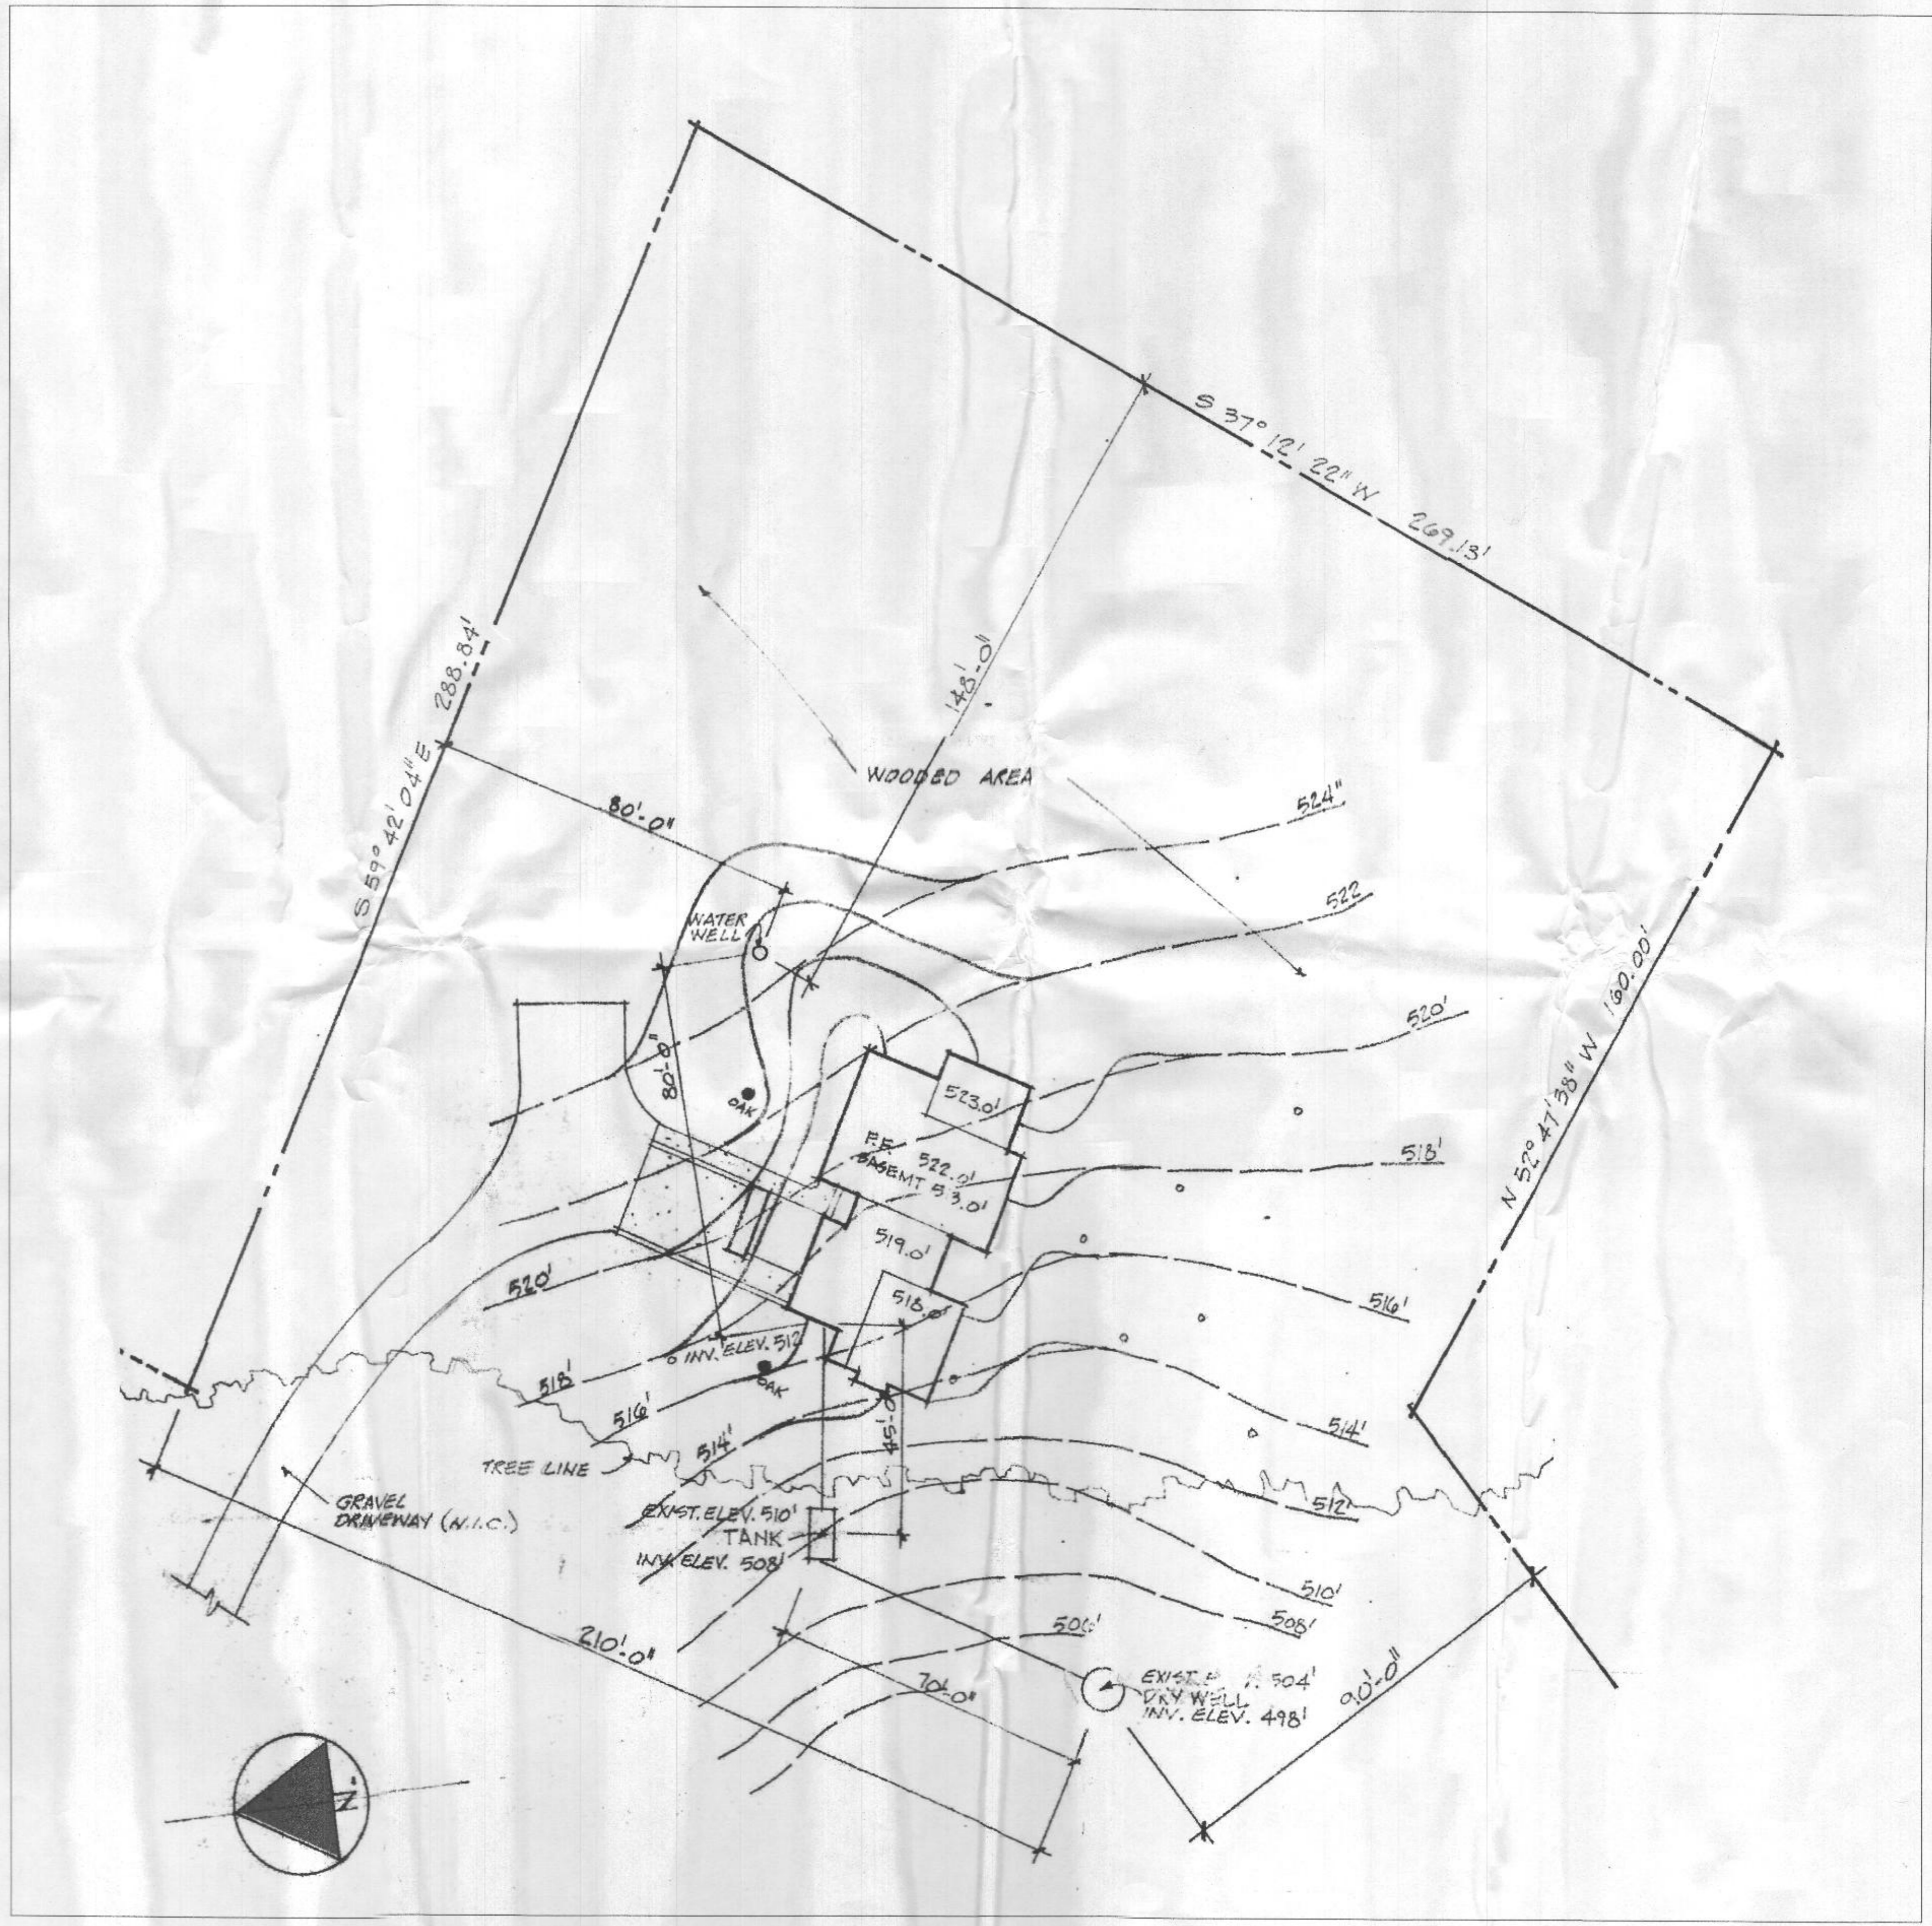

01 SITE BOUNDRIES
N.T.S.

CONTRACTOR SHALL CHECK AND VERIFY ALL LAYOUT CONDITIONS, DIMENSIONS AND OTHER CONDITIONS WHICH AFFECT THE LAYOUT AND CONSTRUCTION OF THE WORK. CONTRACTOR SHALL REPORT ALL DIMENSIONAL AND/OR INFORMATION AND/OR INSTRUCTION DISCREPANCIES TO THE CONSULTANT BEFORE PROCEEDING WITH WORK. DRAWINGS ARE NOT TO BE SCALED. CONTRACT DOCUMENTS SHALL REMAIN THE PROPERTY OF THE CONSULTANT. NO PORTIONS OF THE CONTRACT DOCUMENTS MAY BE USED IN ANY FORM FOR ANY DESIGN AND/OR CONSTRUCTION PROJECT OTHER THAN THE PROJECT FOR WHICH THESE DOCUMENTS WERE ORIGINALLY PREPARED AND ISSUED BY THE CONSULTANT.

SIPERKO RESIDENCE
6717 MINK HOLLOW ROAD
HIGHLAND, MD

These drawings and specifications are the property of EVOLUTIONS DESIGNS, INC. and may not be used, copied or duplicated without prior written consent.

I CERTIFY THAT THESE DOCUMENTS WERE PREPARED OR APPROVED BY ME AND THAT I AM A DULY LICENSED ARCHITECT UNDER THE LAWS OF THE STATE OF MARYLAND LICENSE No. 6152. EXP. DATE 09-2020



Designed by:
Rosal Lisander

Project No.: 07182020
Site Date: 08-05-20
DESIGNER/PROF: CDW
Checked: CDW
Scale:
Series:
Sheet Name:

SITE LOT LINES

CONTRACTOR SHALL CHECK AND VERIFY ALL LAYOUT CONDITIONS, DIMENSIONS AND OTHER CONDITIONS WHICH AFFECT THE LAYOUT AND CONSTRUCTION OF THE WORK. CONTRACTOR SHALL REPORT ALL DIMENSIONAL AND/OR INFORMATION AND/OR INSTRUCTION DISCREPANCIES TO THE CONSULTANT BEFORE PROCEEDING WITH WORK. DRAWINGS ARE NOT TO BE SCALED. CONTRACT DOCUMENTS SHALL REMAIN THE PROPERTY OF THE CONSULTANT. NO PORTIONS OF THE CONTRACT DOCUMENTS MAY BE USED IN ANY FORM FOR ANY DESIGN AND/OR CONSTRUCTION PROJECT OTHER THAN THE PROJECT FOR WHICH THESE DOCUMENTS WERE ORIGINALLY PREPARED AND ISSUED BY THE CONSULTANTS.

SIPERKO RESIDENCE
 6717 MINK HOLLOW ROAD
 HIGHLAND, MD

These drawings and specifications are the property of EVOLUTIONS DESIGNS, and may not be used, copied or duplicated without prior written consent.


I CERTIFY THAT THESE DOCUMENTS WERE PREPARED OR APPROVED BY ME AND THAT I AM DULY LICENSED ARCHITECT UNDER THE LAWS OF THE STATE OF MARYLAND LICENSE No. 6152 - EXP. DATE 09-02-20




Designed by:
Rosal Ussell
 Project No: 07182020
 Issue Date: 08-05-20
 DESIGNER/REVIEWER: CDW
 CHECKED: CDW
 Scale:
 Revision:
 Sheet Name:

FOUNDATION PLAN

Sheet:
A-200

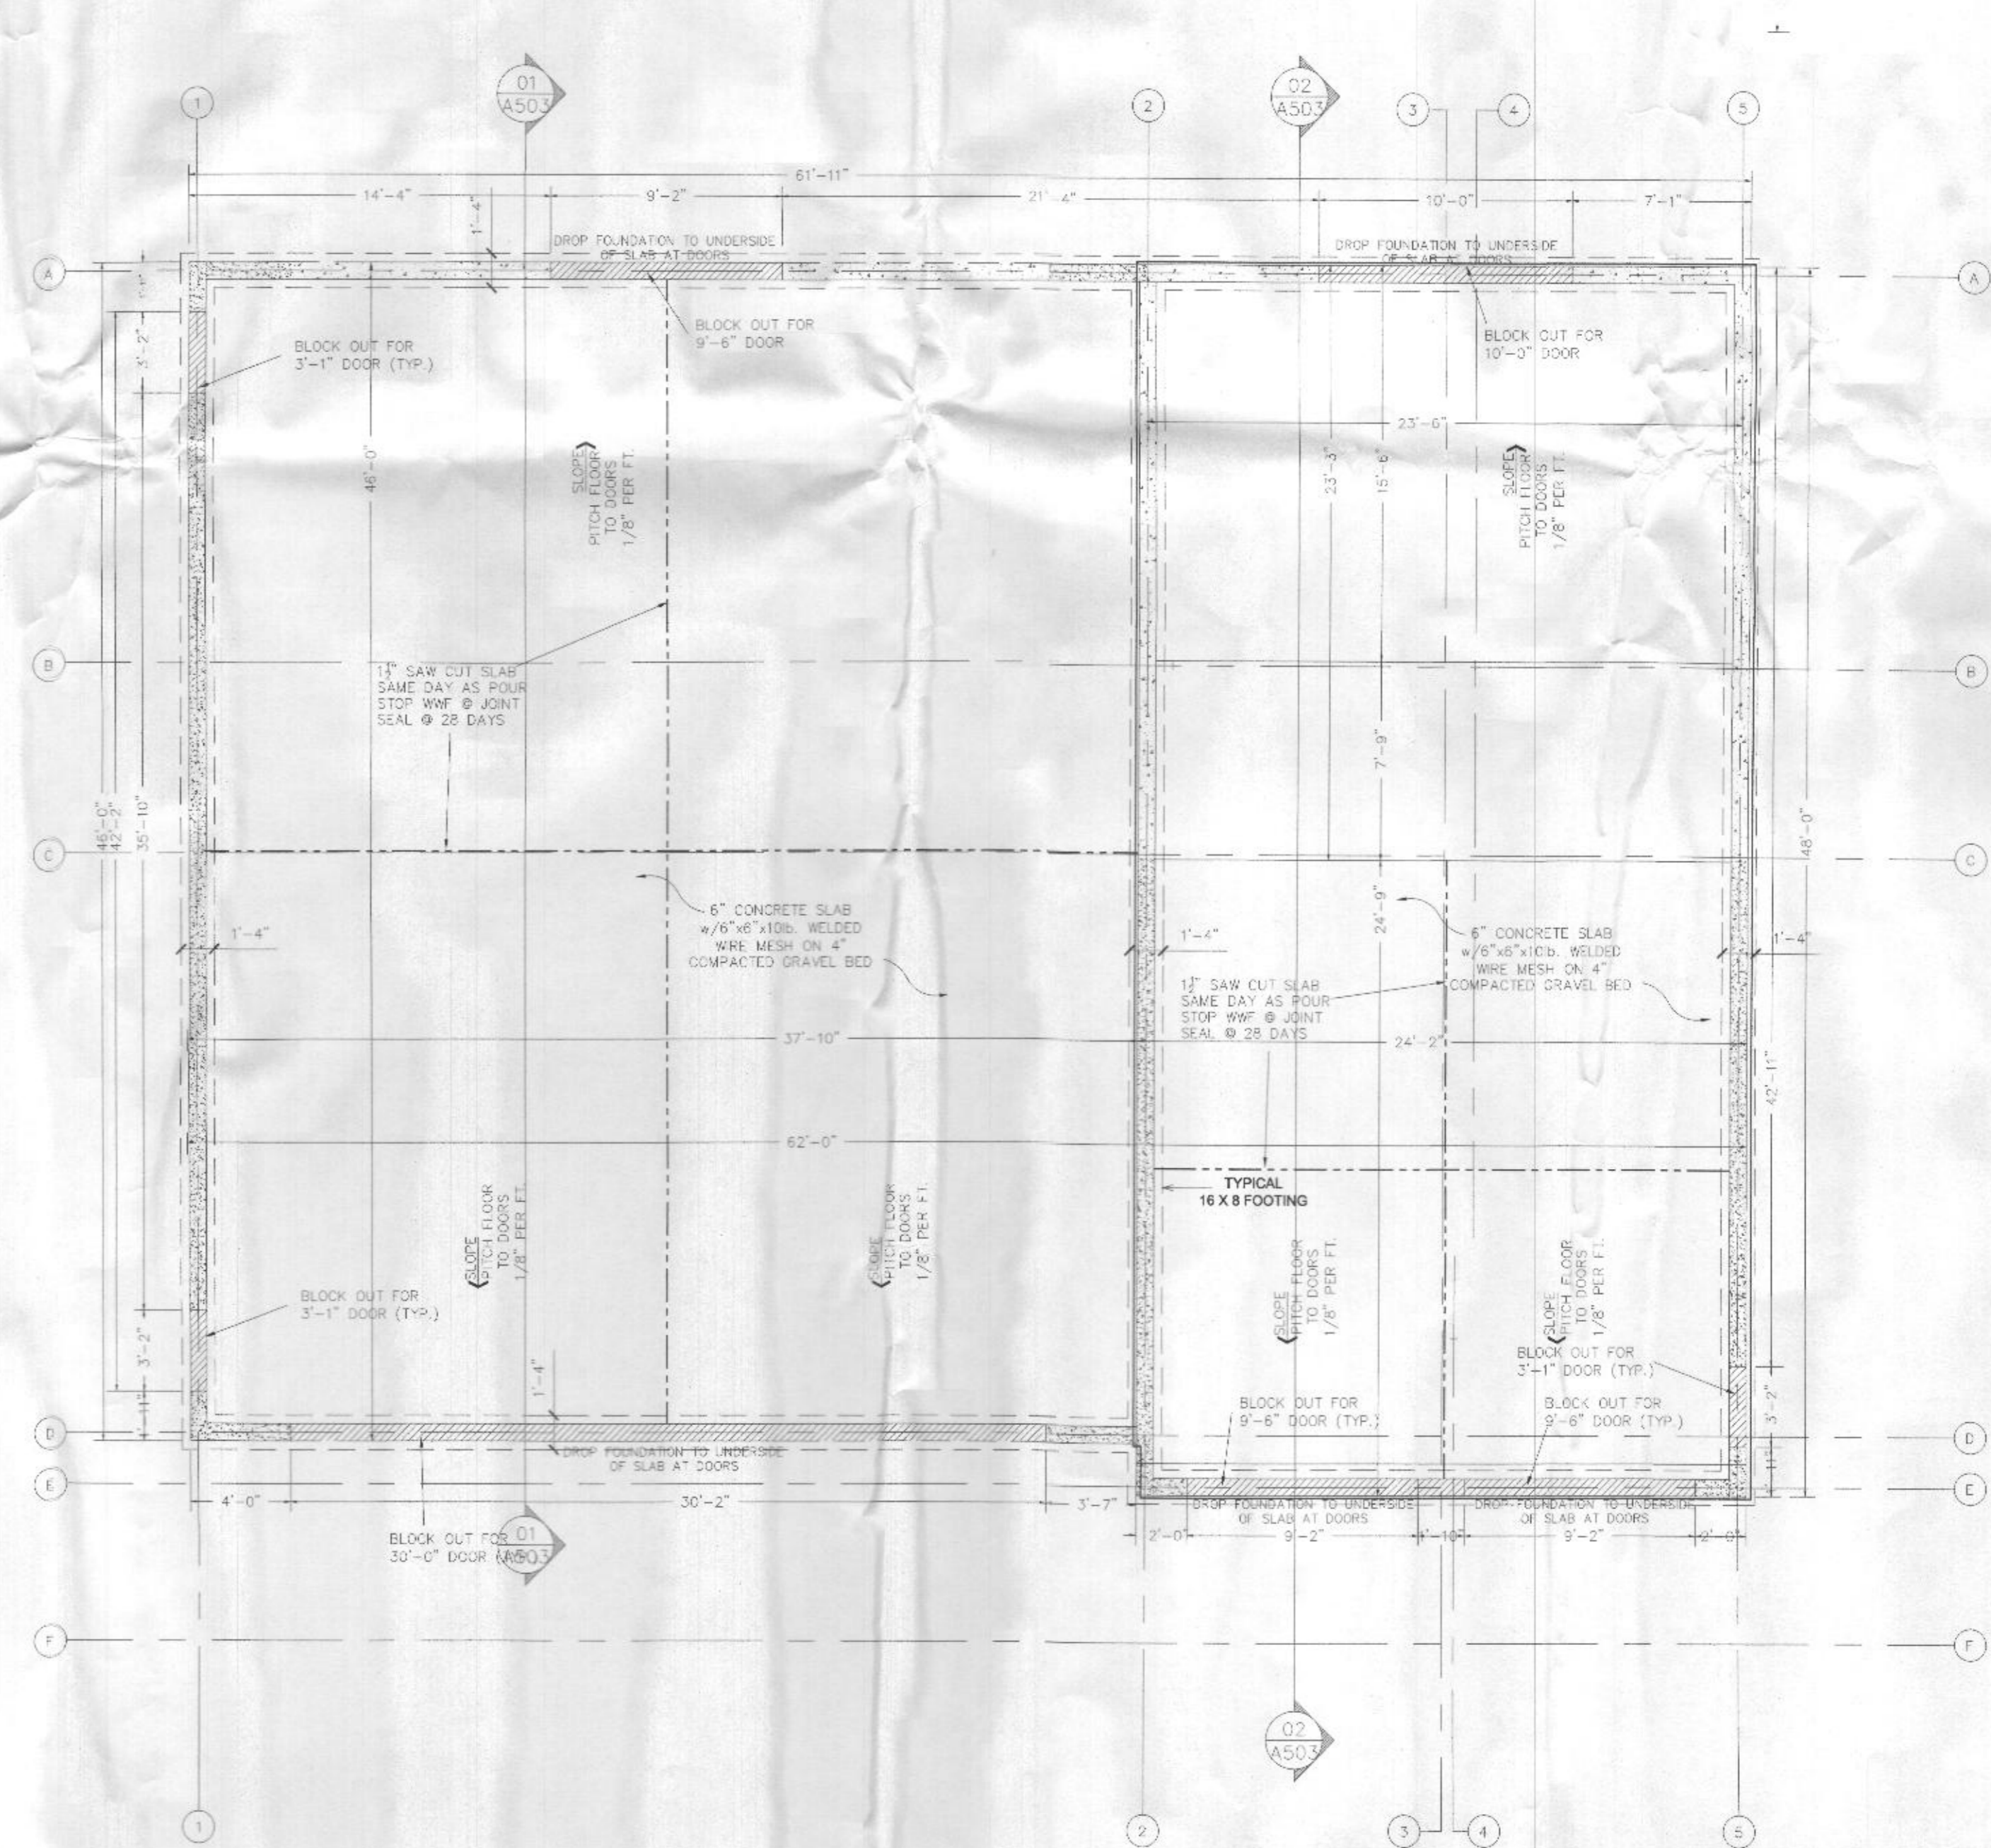

01 FOUNDATION PLAN
 SCALE: 1/8"=1'-0"

 

CONTRACTOR SHALL CHECK AND VERIFY ALL LAYOUT CONDITIONS, DIMENSIONS AND OTHER CONDITIONS WHICH AFFECT THE LAYOUT AND CONSTRUCTION OF THE WORK. CONTRACTOR SHALL REPORT ALL DIMENSIONAL AND/OR INFORMATION AND/OR INSTRUCTION DISCREPANCIES TO THE CONSULTANT BEFORE PROCEEDING WITH WORK. DRAWINGS ARE NOT TO BE SCALED. CONTRACT DOCUMENTS SHALL REMAIN THE PROPERTY OF THE CONSULTANT. NO PORTIONS OF THE CONTRACT DOCUMENTS MAY BE USED IN ANY FORM FOR ANY DESIGN AND/OR CONSTRUCTION PROJECT OTHER THAN THE PROJECT FOR WHICH THESE DOCUMENTS WERE ORIGINALLY PREPARED AND ISSUED BY THE CONSULTANTS.

SIPERKO RESIDENCE
 6717 MINK HOLLOW ROAD
 HIGHLAND, MD

These drawings and specifications are the property of E-VOLUTIONS DESIGNS and may not be used, copied or duplicated without prior written consent.


CERTIFY THAT THESE DOCUMENTS WERE PREPARED OR APPROVED BY ME AND THAT I AM DULY LICENSED ARCHITECT UNDER THE LAWS OF THE STATE OF MARYLAND LICENSE No. 6152 - EXP. DATE 09 - 02 - 20

Designed by
Ronald Lissner
 ARCHITECT, P.C.


Project No: 07182020
 Issue Date: 08-05-20
 DESIGNER/OWNER: CDW
 Checked: CDW
 Title:
 Revision:
 Sheet Name:

GROUND FLOOR PLAN

Sheet
A-201

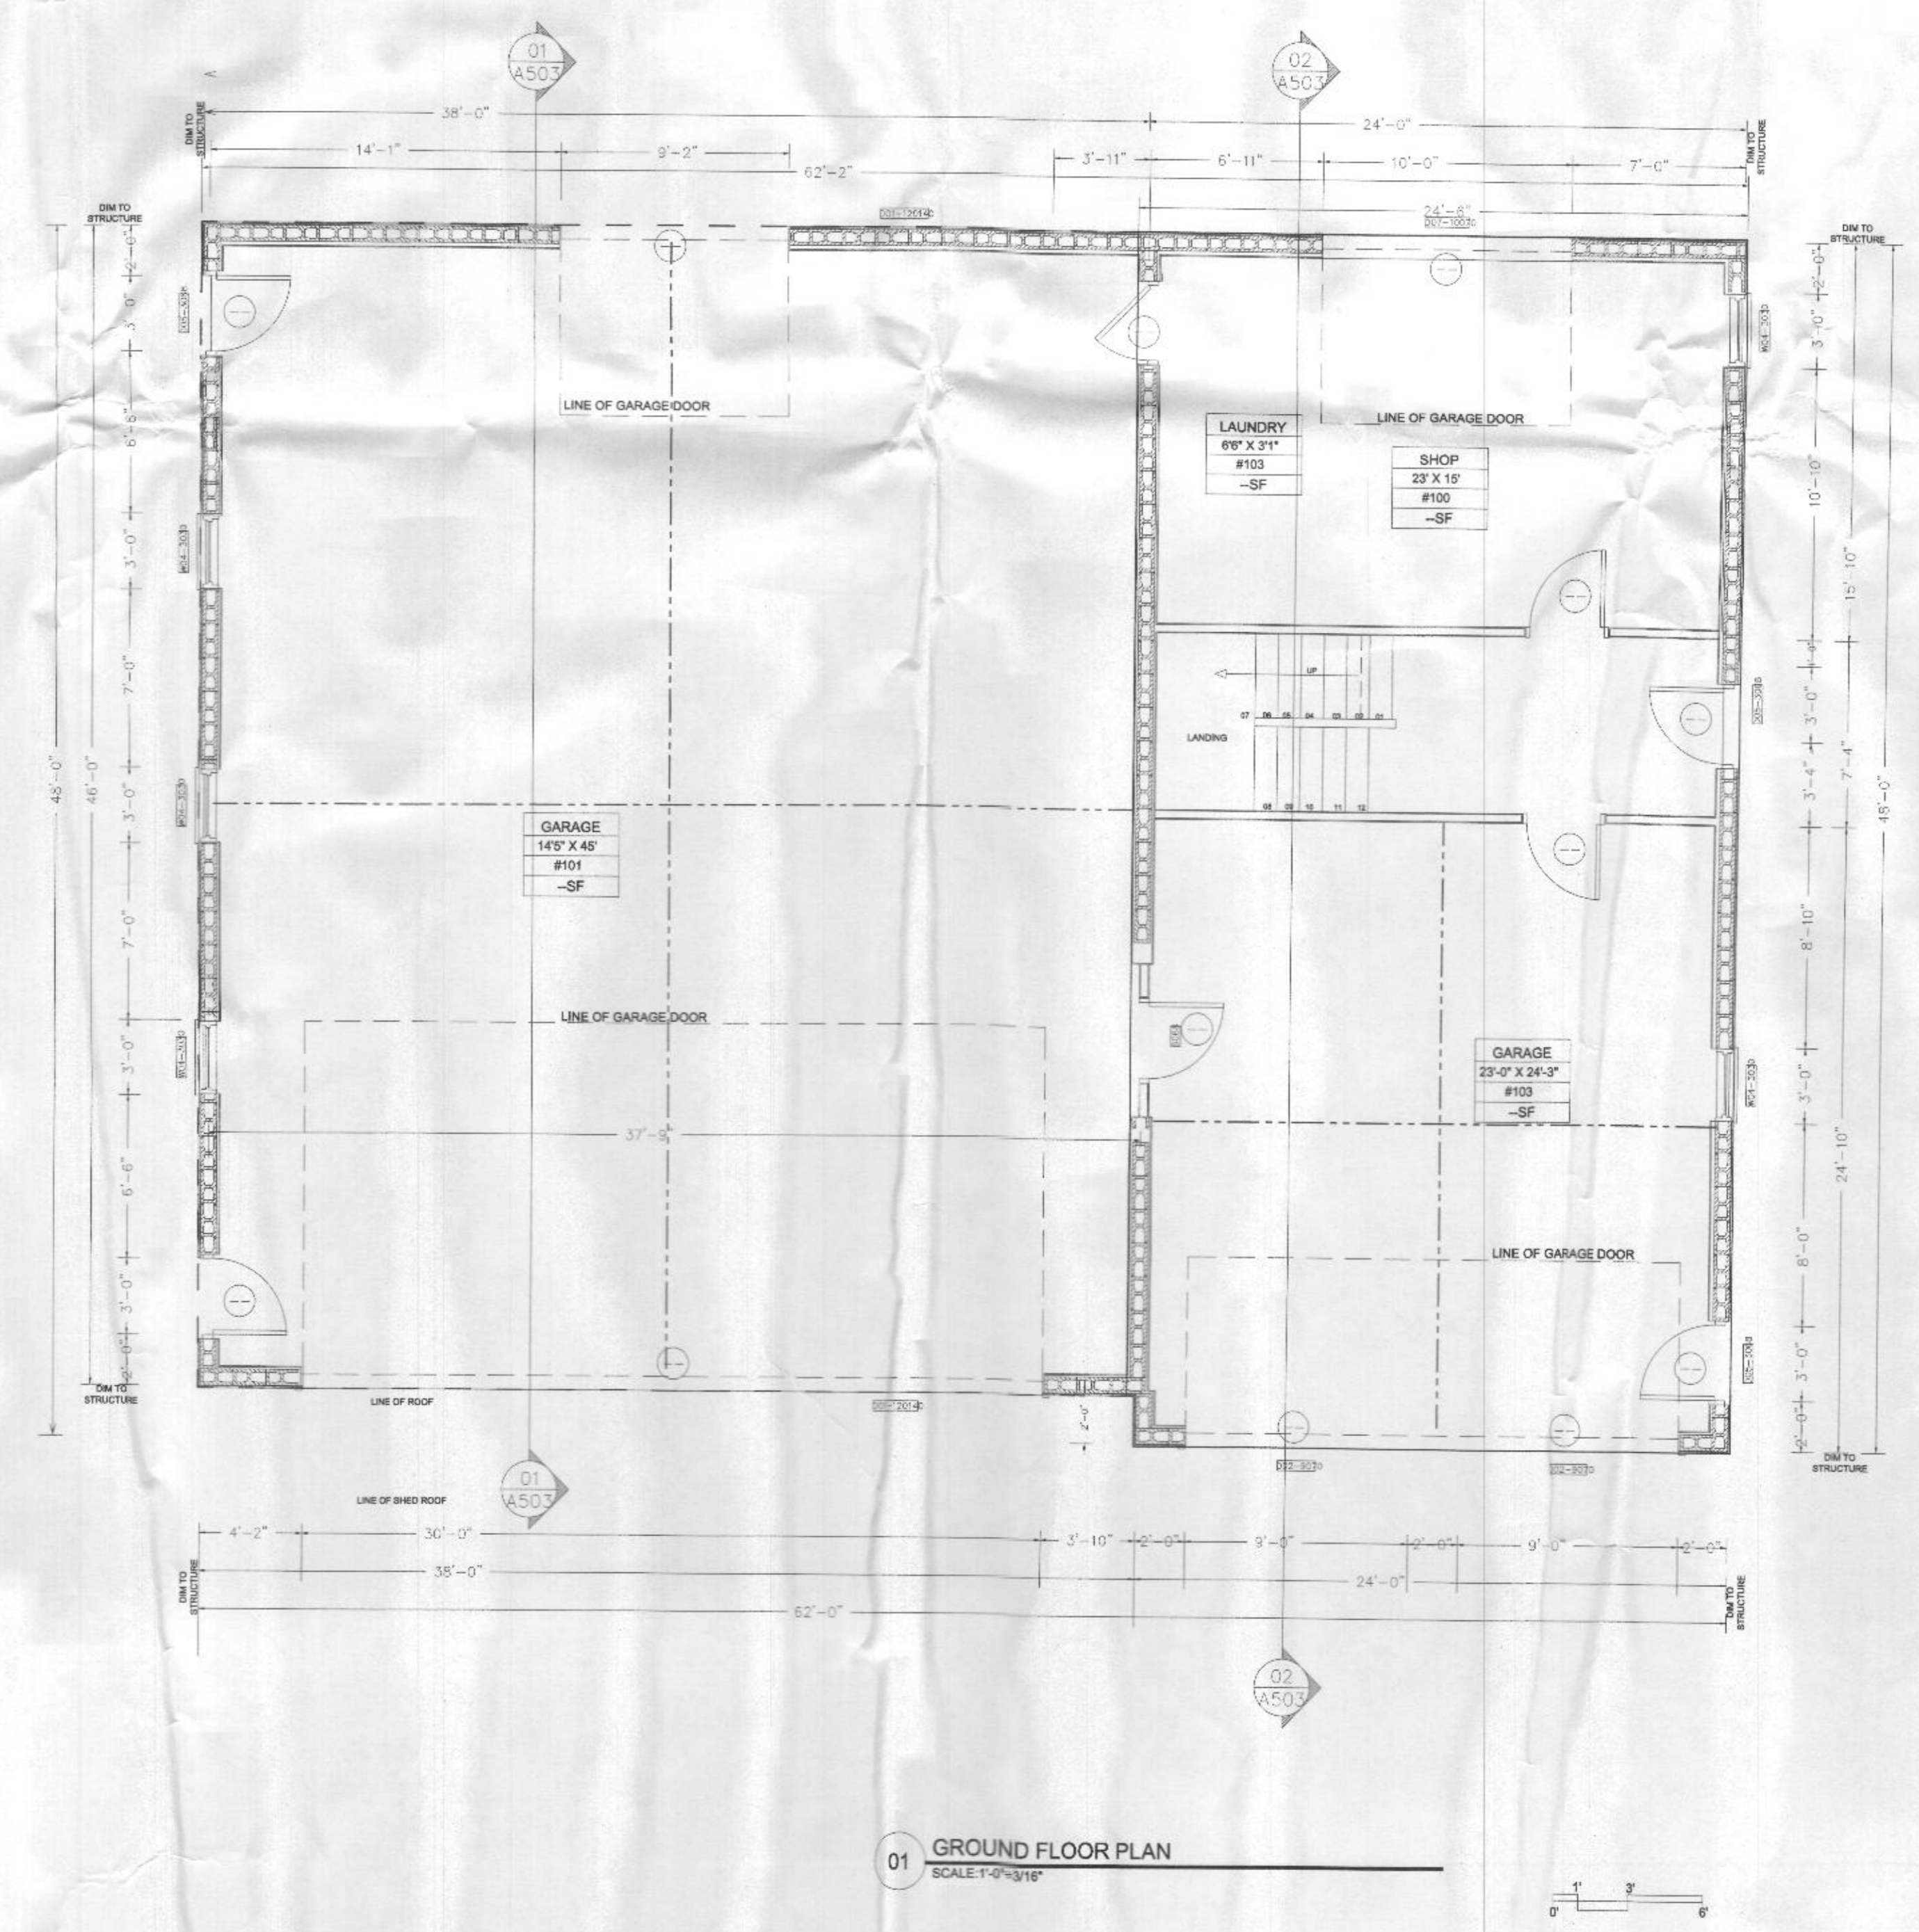

01 GROUND FLOOR PLAN
 SCALE: 1/4"=1'-0"

 

CONTRACTOR SHALL CHECK AND VERIFY ALL LAYOUT CONDITIONS, DIMENSIONS AND OTHER CONDITIONS WHICH AFFECT THE LAYOUT AND CONSTRUCTION OF THE WORK. CONTRACTOR SHALL REPORT ALL DIMENSIONAL AND/OR INFORMATION AND/OR INSTRUCTION DISCREPANCIES TO THE CONSULTANT BEFORE PROCEEDING WITH WORK. DRAWINGS ARE NOT TO BE SCALED. CONTRACT DOCUMENTS SHALL REMAIN THE PROPERTY OF THE CONSULTANT. NO PORTIONS OF THE CONTRACT DOCUMENTS MAY BE USED IN ANY FORM FOR ANY DESIGN AND/OR CONSTRUCTION PROJECT OTHER THAN THE PROJECT FOR WHICH THESE DOCUMENTS WERE ORIGINALLY PREPARED AND ISSUED BY THE CONSULTANT.

SIPERKO RESIDENCE
 6777 MINK HOLLOW ROAD
 HIGHLAND, MD

These drawings and specifications are the property of EVOLUTIONS DESIGNS and may not be used, copied or duplicated without prior written consent.

CERTIFY THAT THESE DOCUMENTS WERE PREPARED OR APPROVED BY ME AND THAT I AM DULY LICENSED ARCHITECT UNDER THE LAWS OF THE STATE OF MARYLAND LICENSE No. 6152 - EXP. DATE 09 - 02 - 20



DocuSigned by:
Raeel Lisabet
 00728A508-28162-0-0-0

Project No: 07182020
 Issue Date: 08-05-20
 File Path: \\SIPERKO\res-cdw
 Checked: CDW
 Date:
 Recheck:
 Sheet Number:

SECOND FLOOR PLAN
 Sheet
A-202

