

**JB HOME DESIGN, LLC**  
 148 GARDEN COURT  
 BALTIMORE, MARYLAND 2124  
 OFFICE (410) 594-4507  
 FAX (410) 668-4508  
 E-MAIL: J@JBHOMEDSIGN.COM

**jb**  
 home design

STATE OF MARYLAND  
 PROFESSIONAL ENGINEER  
 J. B. HOME DESIGN, LLC  
 9/16/22

EXISTING FLOOR PLANS  
 BEST-DELECTII RESIDENCE

CONTENTS  
 SCALE: 1/4"=1'-0"  
 PROJECT TITLE:


ISSUE  
 DATE  
 DESCRIPTION

SHEET NO.  
**EX-2**






LEFT SIDE ELEVATION  
SCALE 1/4"=1'-0"

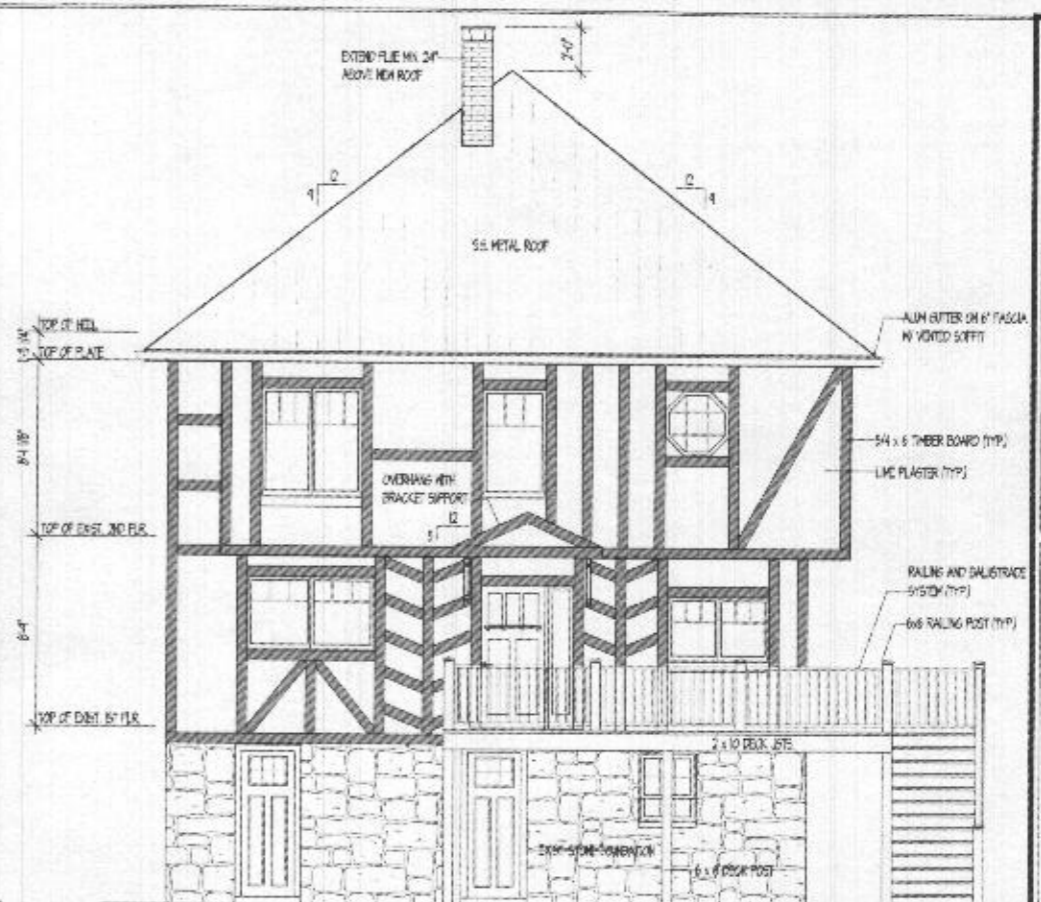

FRONT ELEVATION  
SCALE 1/4"=1'-0"



RIGHT SIDE ELEVATION  
SCALE 1/4"=1'-0"

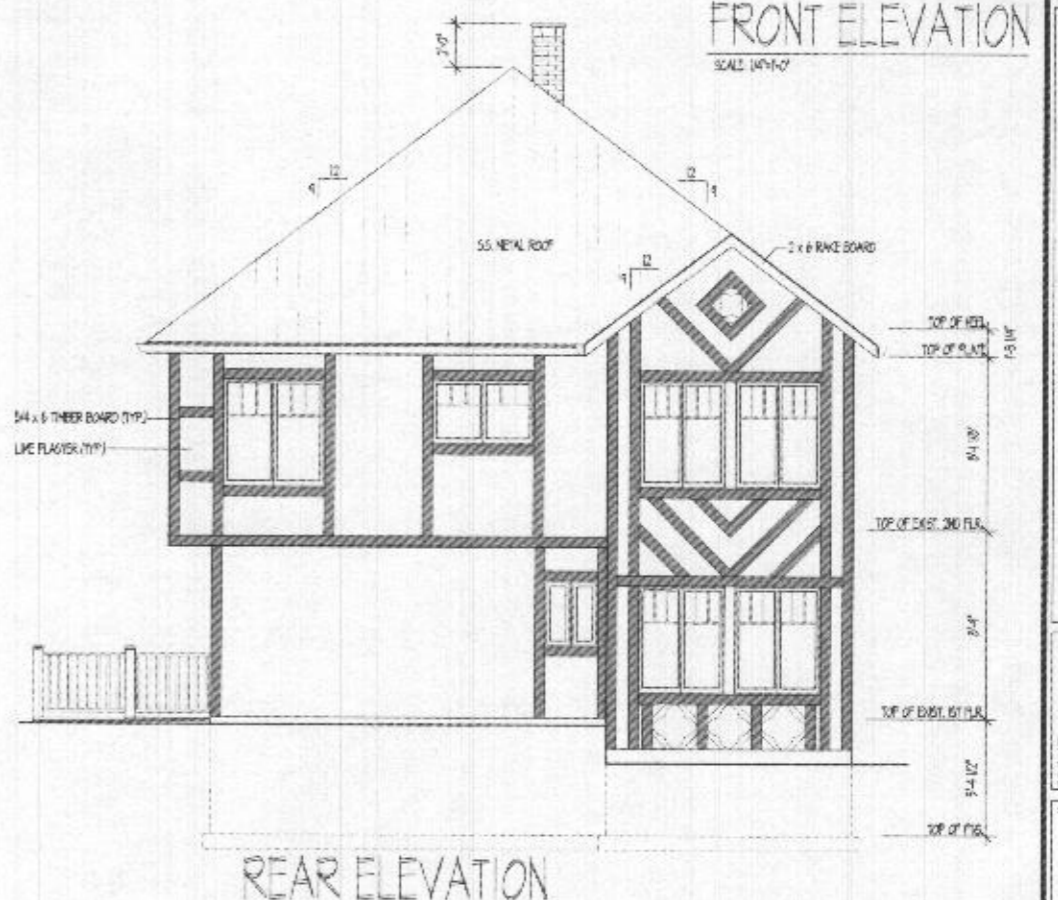

REAR ELEVATION  
SCALE 1/4"=1'-0"

**JB HOME DESIGN, LLC**  
416 LONARD COURT  
BALTIMORE, MARYLAND 21284  
OFFICE: (410) 594-8607  
FAX: (410) 594-4009  
EMAIL: JBD@JBDDESIGN.COM



EXACT NUMBER OF STEPS TO BE DETERMINED BY EXISTING GRADE 12\"/>


ELEVATIONS  
BEST-DELECT III RESIDENCE

CONTENTS  
SCALE: 1/4" = 1'-0"  
DATE: 9/6/22  
PROJECT TITLE:


ISSUE  
GENERAL CONTRACTOR:

SHEET NO.


A-1

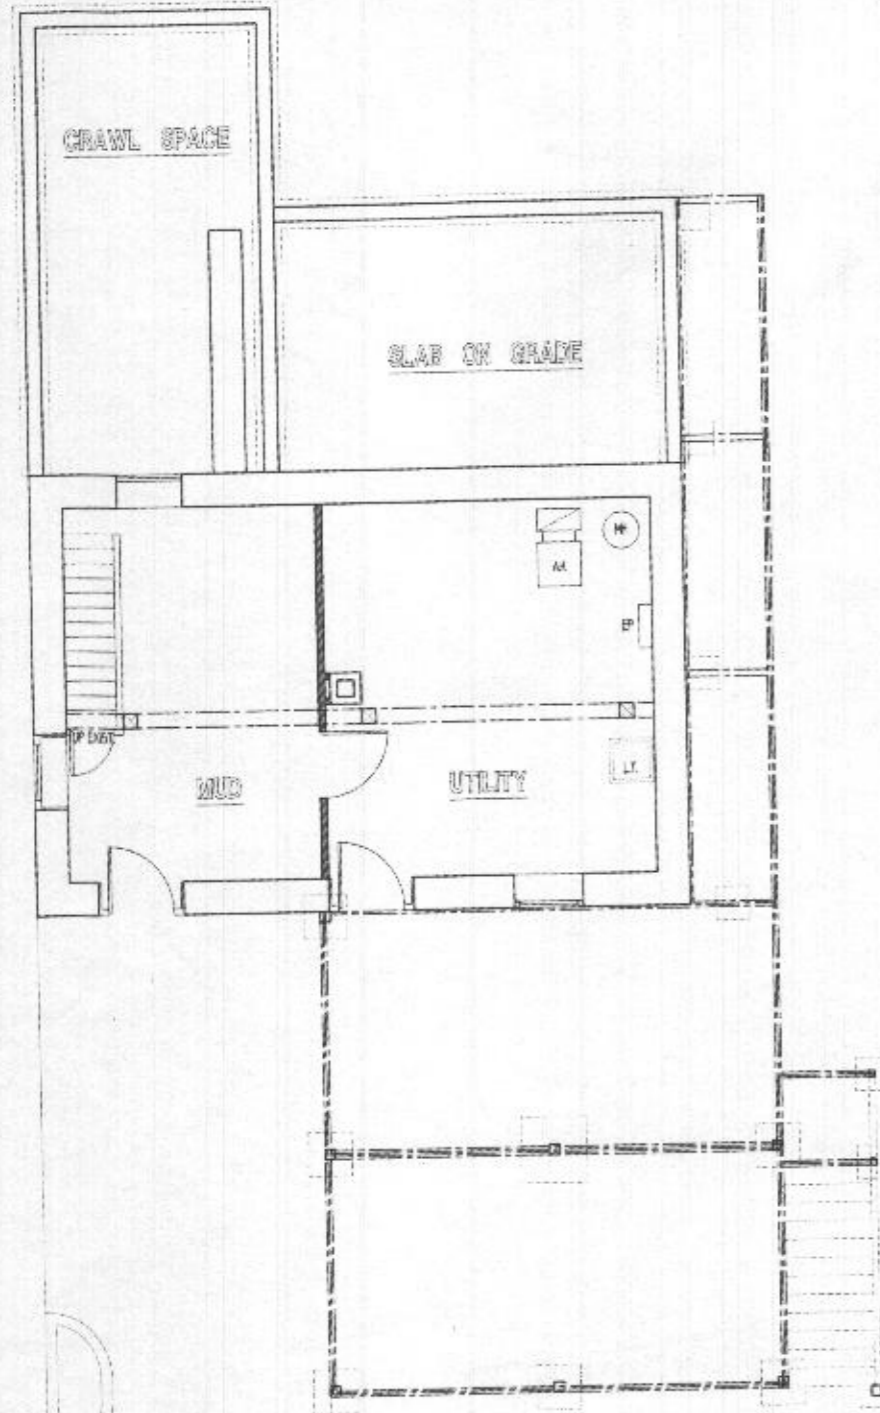

FOUNDATION PLAN  
SCALE: 1/4"=1'-0"

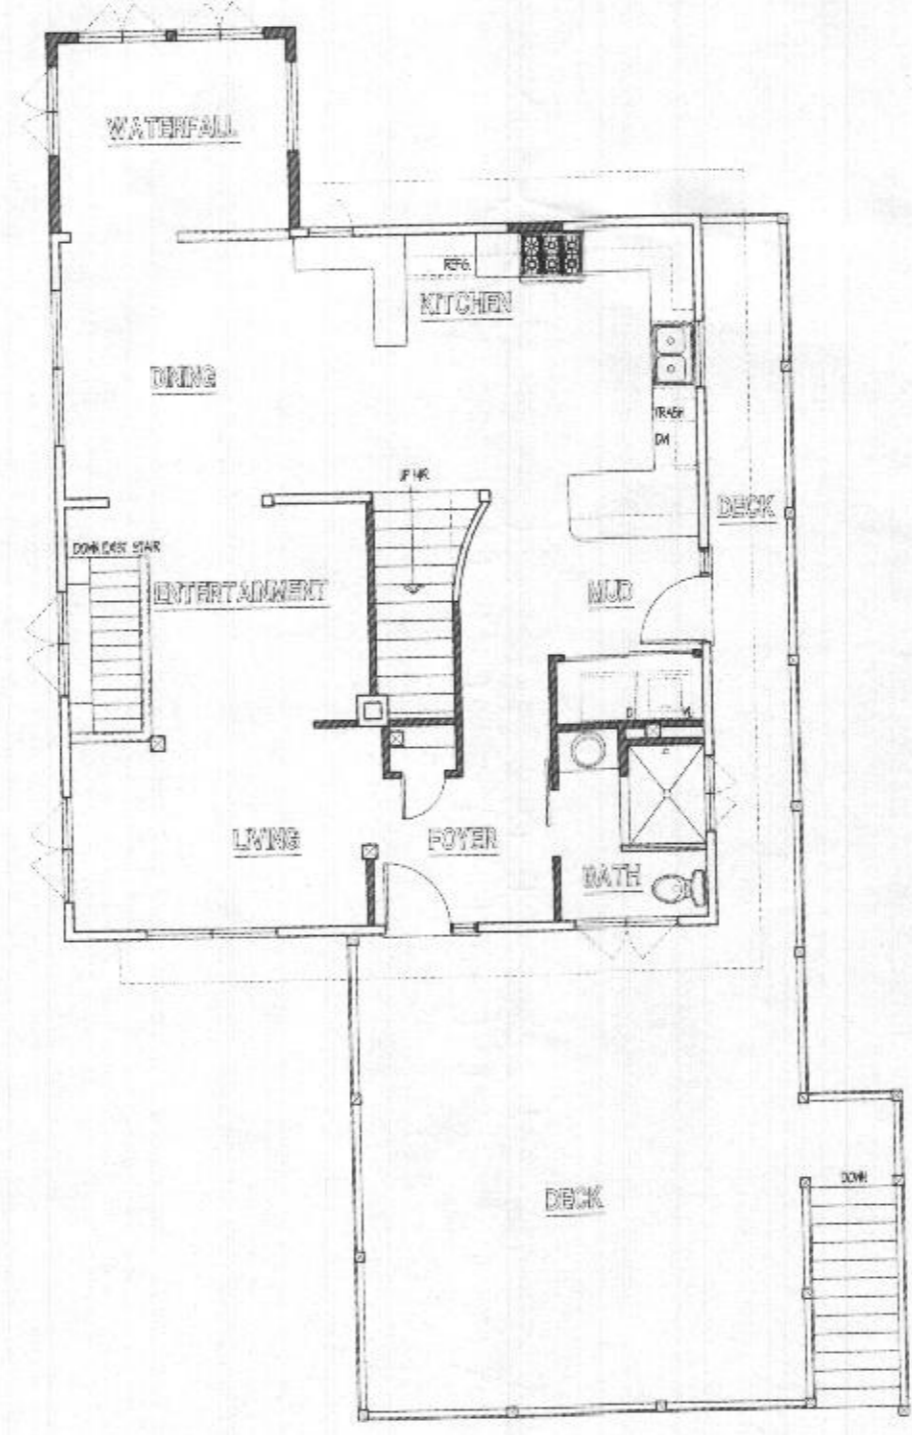

FIRST FLOOR PLAN  
SCALE: 1/4"=1'-0"

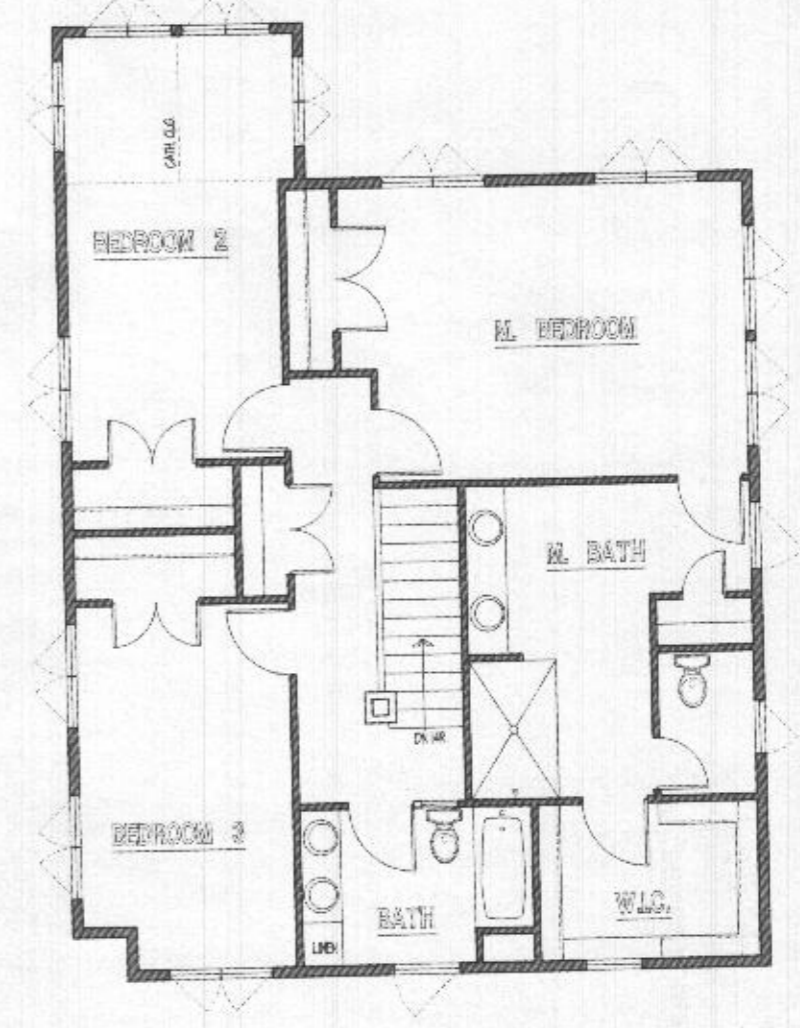

SECOND FLOOR PLAN  
SCALE: 1/4"=1'-0"

**JB HOME DESIGN, LLC**  
 414 CONCORD COURT  
 BALTIMORE, MARYLAND 2124  
 OFFICE: (410) 598-8511  
 FAX: (410) 582-0341  
 EMAIL: JBD@JBDESIGN.COM



9/6/22

SIMPLIFIED PLANS  
 BEST-DELECTII RESIDENCE

CONTENTS  
 SCALE: 1/4"=1'-0"  
 DATE: 9/6/22  
 PROJECT TITLE:

ISSUE	DATE	DESCRIPTION

DRWT: JBD  
 DATE: 9/6/22  
 PROJECT TITLE: