


- GENERAL PLAN NOTES**
- A. ALL WOOD STUD PARTITIONS NOT DIMENSIONED ARE TO BE 3 1/2" FOR INTERIOR AND 5 1/2" FOR EXTERIOR WALLS UNLESS OTHERWISE NOTED.
 - B. ALL INTERIOR DIMENSIONS ARE TO FACE OF STUDS.
 - C. ALL EXTERIOR DIMENSIONS ARE TO FACE OF STUDS.
 - D. ALL DIMENSIONS GOVERN OVER SCALE.
 - E. ALL SMOKE DETECTORS ARE TO BE WIRED IN SUCH A MANNER THAT ACTIVATION OF ONE WILL ACTIVATE THEM ALL.
 - F. ENCLOSED ACCESSIBLE SPACE UNDER STAIRS SHALL HAVE WALLS AND SOFFITS PROTECTED ON ENCLOSED SIDE WITH 1/2" GYPSUM BOARD.
 - G. ALL WINDOWS SIZE ARE NOTED IN FEET + INCHES AS MEASURED FROM SASH TO SASH.
 - H. REFER TO ELEVATIONS FOR WINDOW HEAD HEIGHTS.
 - I. ALL DOORS ARE TO BE 6'-8" HIGH UNLESS OTHERWISE NOTED.
 - J. WASHER ALWAYS TO BE ON LEFT SIDE OF DRYER.
 - K. DISHWASHER ALWAYS TO BE ON RIGHT SIDE OF SINK.

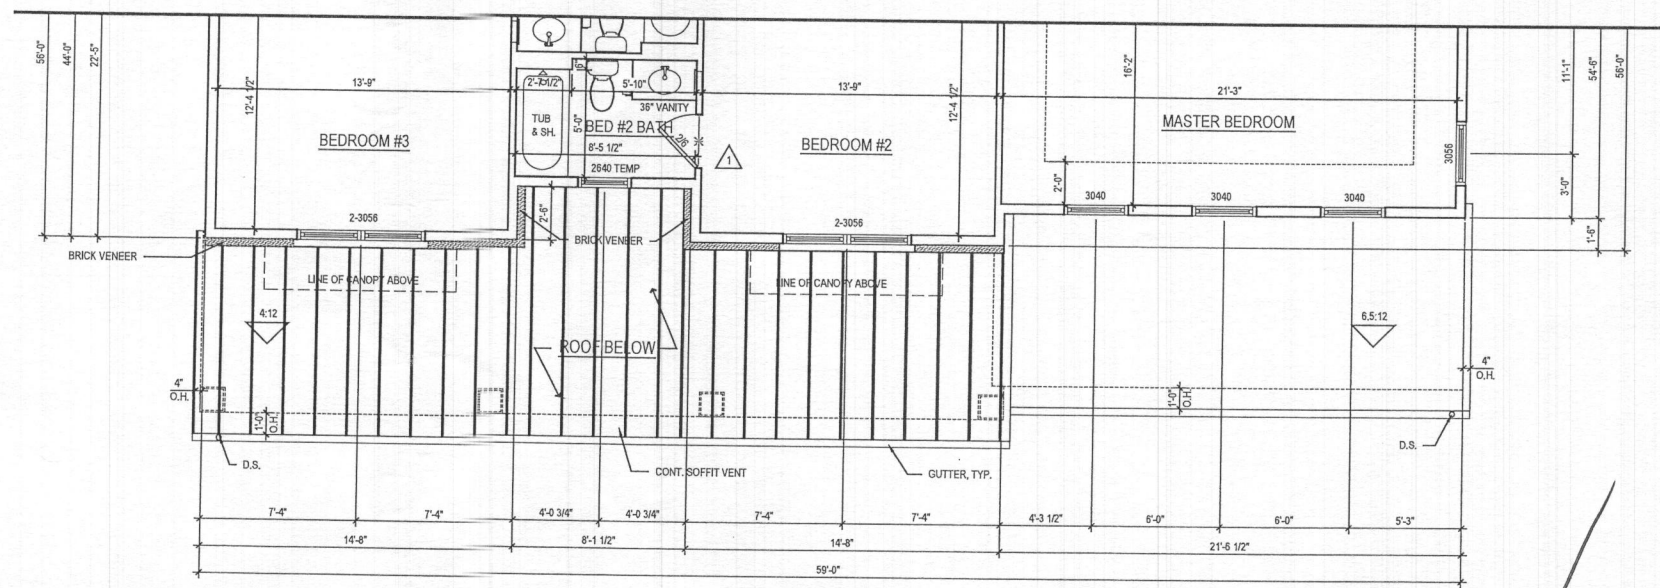

1 SECOND FLOOR PLAN
 A-171 SCALE: 1/4"=1'-0"
 TOL081A_A171.dwg

@ ELEV. 5 - FAIRVIEW

ARCHITECT:

lessard
DESIGN

8521 Leesburg Pike
 Suite 700 | Vienna, VA 22182
 P: 571.830.1800 | F: 571.830.1801
 www.lessarddesign.com

SEAL & SIGNATURE:

OWNER:

TOLL BROTHERS
 19775 BELMONT EXECUTIVE PLAZA
 ASHBURN, VA 20147
 P: 571.291.8068
 CONTACT: CHRISTINA LEMLEY
 clemley@tollbrothers.com


PROJECT NAME: **EXECUTIVE SERIES**
 MARYLAND

SHEET TITLE: **PARKHURST FLOOR PLANS**


| ISSUE / REVISION | | |
|------------------|------------------|----------|
| NO. | DESCRIPTION | DATE |
| BID SET | | 05.29.19 |
| PERMIT SET | | 06.19.19 |
| 1 | MD NEW STANDARDS | 09.16.19 |
| 2 | MR #220241 | 12.11.20 |

PROJECT No: TOL081a
 DRAWN BY: AC/EN
 CHECKED BY: AP
 PLOT DATE: Jan. 20, 2021
 FILE NAME: TOL081a_A171.dwg


A-171

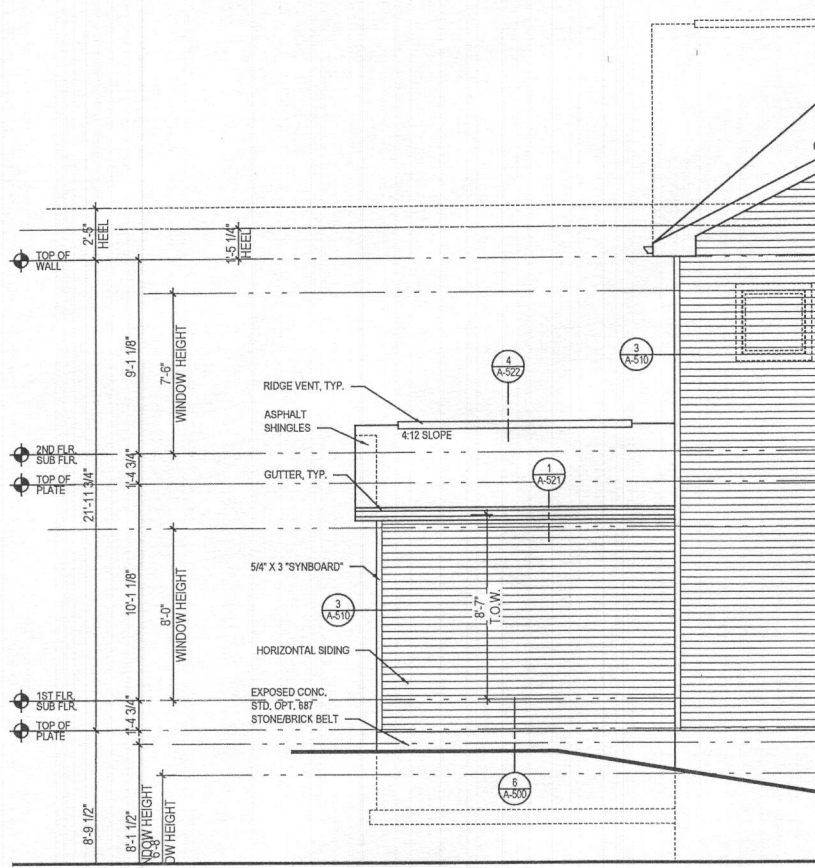

6 PART. REAR ELEVATION w/ OPT. 263102 - ONE CAR GARAGE
 SCALE: 1/4"=1'-0"
 TOL081a_A401.dwg

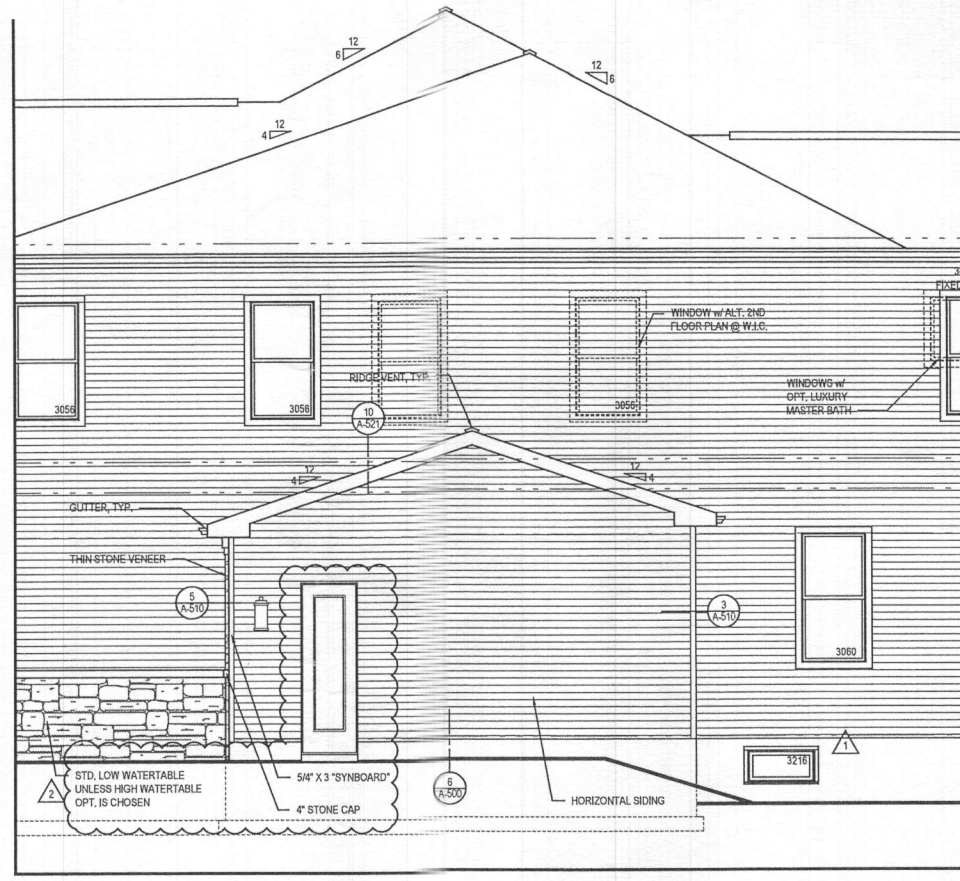


5 PART. RIGHT SIDE ELEVATION w/ OPT. 263102 - ONE CAR GARAGE
 SCALE: 1/4"=1'-0"
 TOL081a_A401.dwg

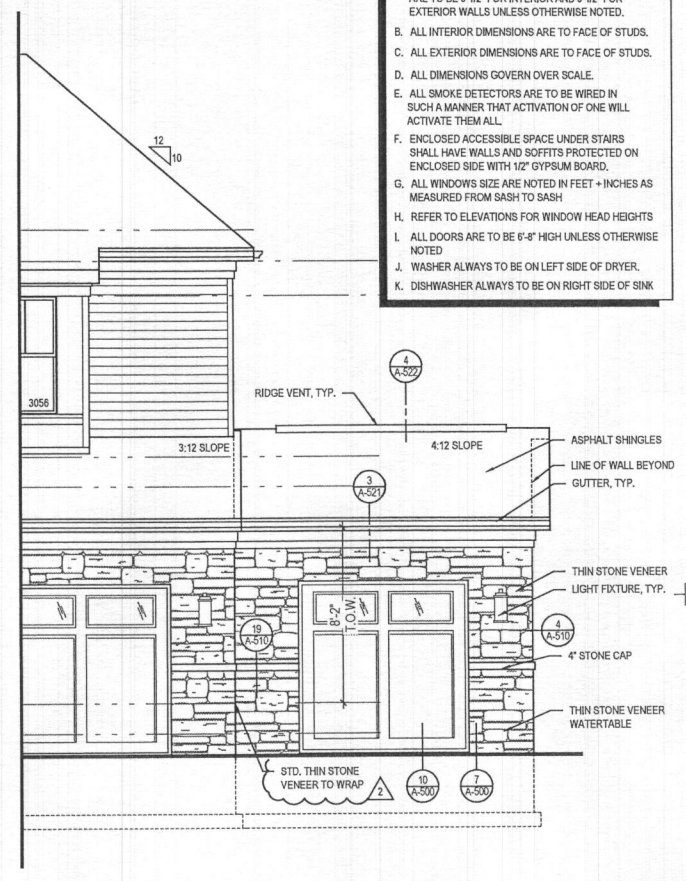


4 PART. FRONT ELEVATION w/ OPT. 263102 - ONE CAR GARAGE
 SCALE: 1/4"=1'-0"
 TOL081a_A401.dwg


- GENERAL PLAN NOTES**
- A. ALL WOOD STUD PARTITIONS NOT DIMENSIONED ARE TO BE 3 1/2" FOR INTERIOR AND 5 1/2" FOR EXTERIOR WALLS UNLESS OTHERWISE NOTED.
 - B. ALL INTERIOR DIMENSIONS ARE TO FACE OF STUDS.
 - C. ALL EXTERIOR DIMENSIONS ARE TO FACE OF STUDS.
 - D. ALL DIMENSIONS GOVERN OVER SCALE.
 - E. ALL SMOKE DETECTORS ARE TO BE WIRED IN SUCH A MANNER THAT ACTIVATION OF ONE WILL ACTIVATE THEM ALL.
 - F. ENCLOSED ACCESSIBLE SPACE UNDER STAIRS SHALL HAVE WALLS AND SOFFITS PROTECTED ON ENCLOSED SIDE WITH 1/2" GYPSUM BOARD.
 - G. ALL WINDOWS SIZE ARE NOTED IN FEET + INCHES AS MEASURED FROM SASH TO SASH.
 - H. REFER TO ELEVATIONS FOR WINDOW HEAD HEIGHTS.
 - I. ALL DOORS ARE TO BE 6'-8" HIGH UNLESS OTHERWISE NOTED.
 - J. WASHER ALWAYS TO BE ON LEFT SIDE OF DRYER.
 - K. DISHWASHER ALWAYS TO BE ON RIGHT SIDE OF SINK.

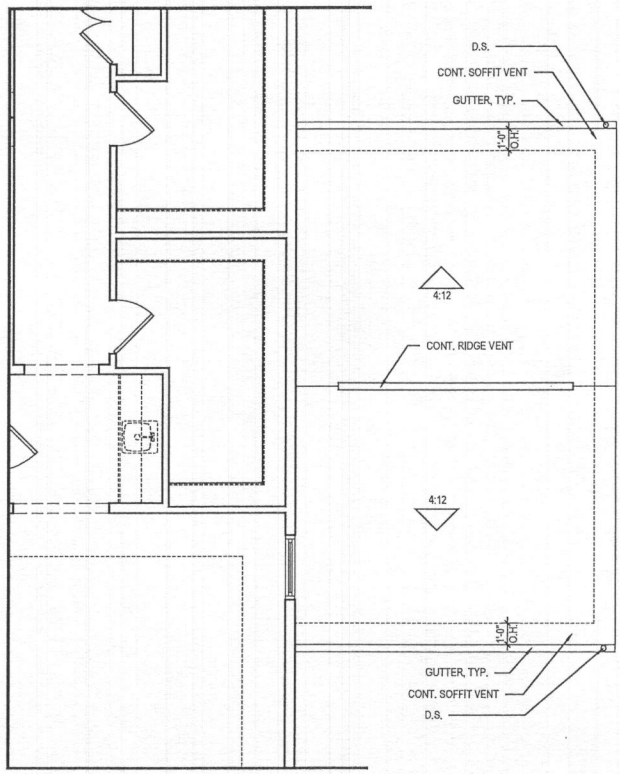

3 PART. SECOND FLOOR PLAN w/ OPT. 263102 - ONE CAR GARAGE
 SCALE: 1/4"=1'-0"
 TOL081a_A401.dwg

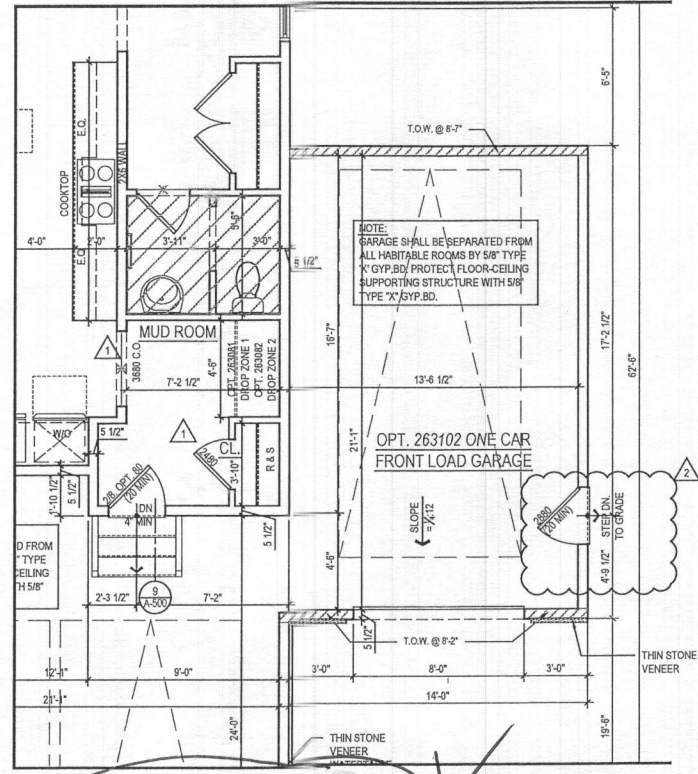

2 PART. FIRST FLOOR PLAN w/ OPT. 263102 - ONE CAR GARAGE
 SCALE: 1/4"=1'-0"
 TOL081a_A401.dwg

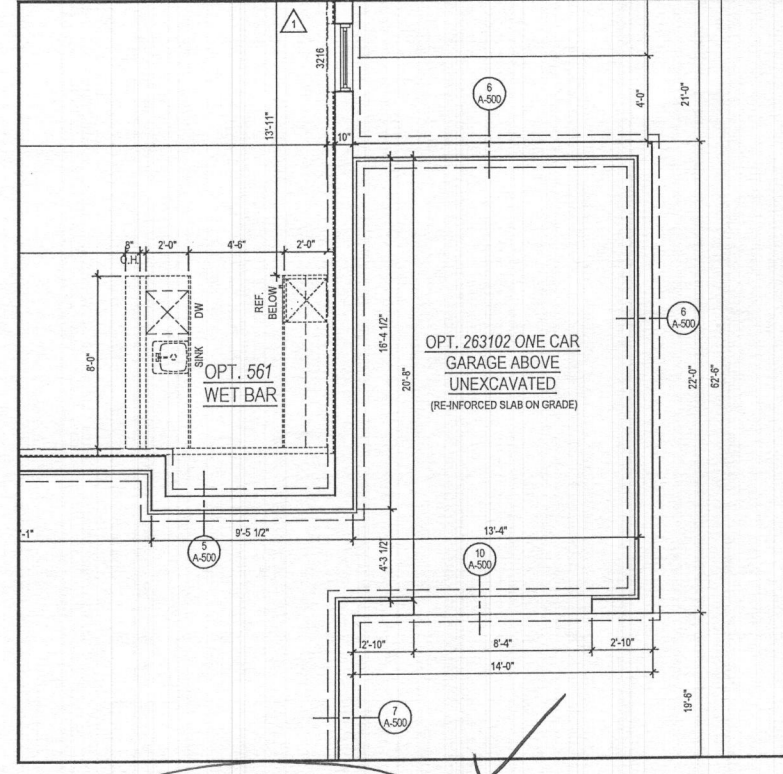

1 PART. BASEMENT FLOOR PLAN w/ OPT. 263102 - ONE CAR GARAGE
 SCALE: 1/4"=1'-0"
 TOL081a_A401.dwg

ARCHITECT:

8521 Leesburg Pike
 Suite 700 | Vienna, VA 22182
 P: 571.830.1800 | F: 571.830.1801
 www.lessarddesign.com

SEAL & SIGNATURE:

OWNER:

TOLL BROTHERS
 19775 BELMONT EXECUTIVE PLAZA
 ASHBURN, VA 20147
 P: 571.291.8068
 CONTACT: CHRISTINA LEMLEY
 clemley@tollbrothers.com

EXECUTIVE SERIES
 MARYLAND
PARKHURST
OPTIONS

PROJECT NAME:

SHEET TITLE:


| ISSUE / REVISION | | |
|--------------------|-------------|----------|
| NO. | DESCRIPTION | DATE |
| BID SET | | 05.29.19 |
| PERMIT SET | | 06.19.19 |
| 1 MD NEW STANDARDS | | 09.16.19 |
| 2 MR #220241 | | 12.11.20 |

PROJECT No: TOL081a
 DRAWN BY: AC/RM
 CHECKED BY: AP
 PLOT DATE: Jan. 20, 2023
 FILE NAME: TOL081a_A401.dwg

A-401

GENERAL PLAN NOTES


- A. ALL WOOD STUD PARTITIONS NOT DIMENSIONED ARE TO BE 3 1/2" FOR INTERIOR AND 5 1/2" FOR EXTERIOR WALLS UNLESS OTHERWISE NOTED.
- B. ALL INTERIOR DIMENSIONS ARE TO FACE OF STUDS.
- C. ALL EXTERIOR DIMENSIONS ARE TO FACE OF STUDS.
- D. ALL DIMENSIONS GOVERN OVER SCALE.
- E. ALL SMOKE DETECTORS ARE TO BE WIRED IN SUCH A MANNER THAT ACTIVATION OF ONE WILL ACTIVATE THEM ALL.
- F. ENCLOSED ACCESSIBLE SPACE UNDER STAIRS SHALL HAVE WALLS AND SOFFITS PROTECTED ON ENCLOSED SIDE WITH 1/2" GYPSUM BOARD.
- G. ALL WINDOWS SIZE ARE NOTED IN FEET + INCHES AS MEASURED FROM SASH TO SASH.
- H. REFER TO ELEVATIONS FOR WINDOW HEAD HEIGHTS.
- I. ALL DOORS ARE TO BE 6'-8" HIGH UNLESS OTHERWISE NOTED.
- J. WASHER ALWAYS TO BE ON LEFT SIDE OF DRYER.
- K. DISHWASHER ALWAYS TO BE ON RIGHT SIDE OF SINK.

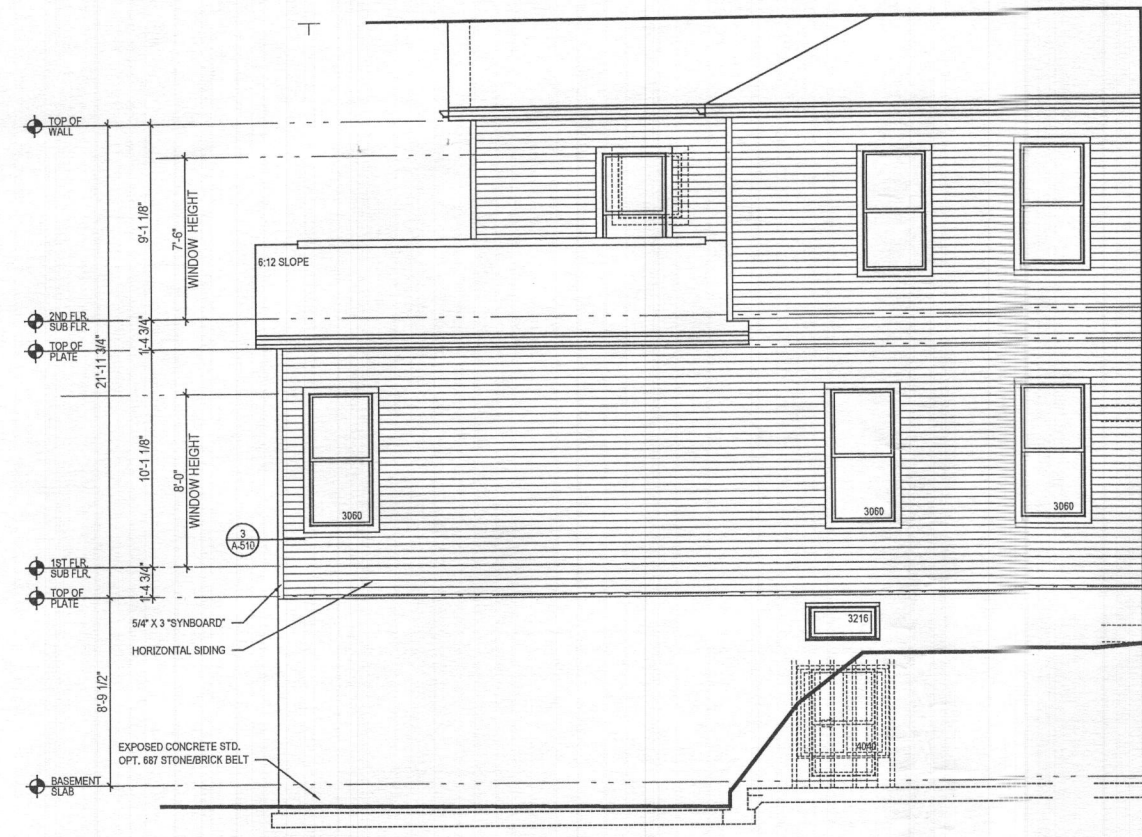


5 PART. LEFT ELEV. w/ OPT. 263073 MULTI-GEN. SUITE
 SCALE: 1/4"=1'-0"
 TOL081A_A407.DWG




4 REAR ELEVATION w/ OPT. 263073 MULTI-GEN. SUITE
 SCALE: 1/4"=1'-0"
 TOL081A_A407.DWG

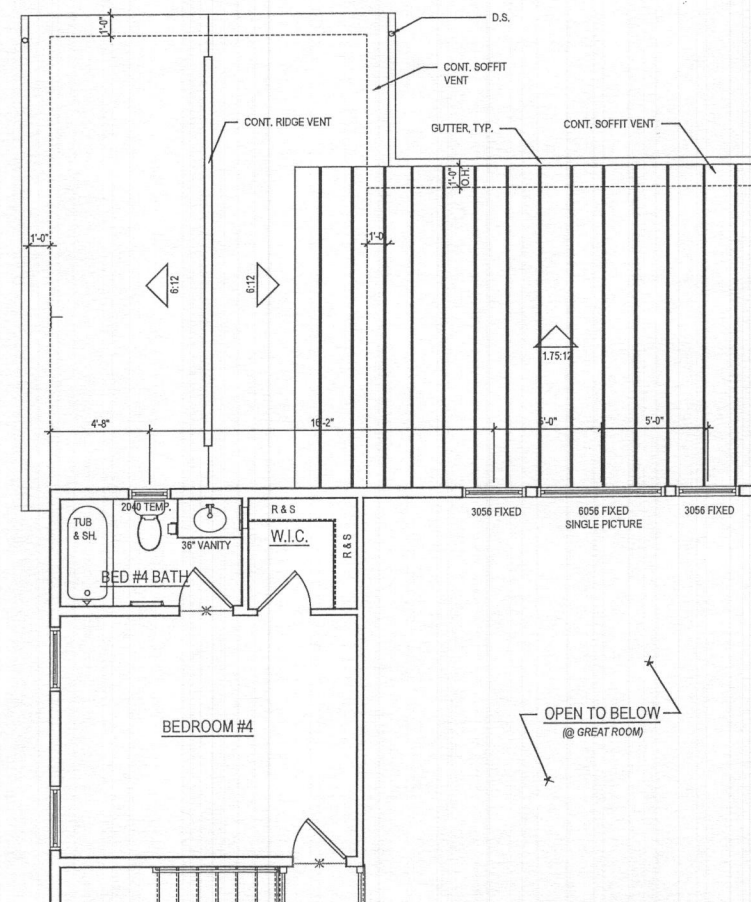

3 PART. SECOND FLOOR PLAN w/ OPT. 263073 MULTI-GEN. SUITE
 SCALE: 1/4"=1'-0"
 TOL081A_A407.DWG

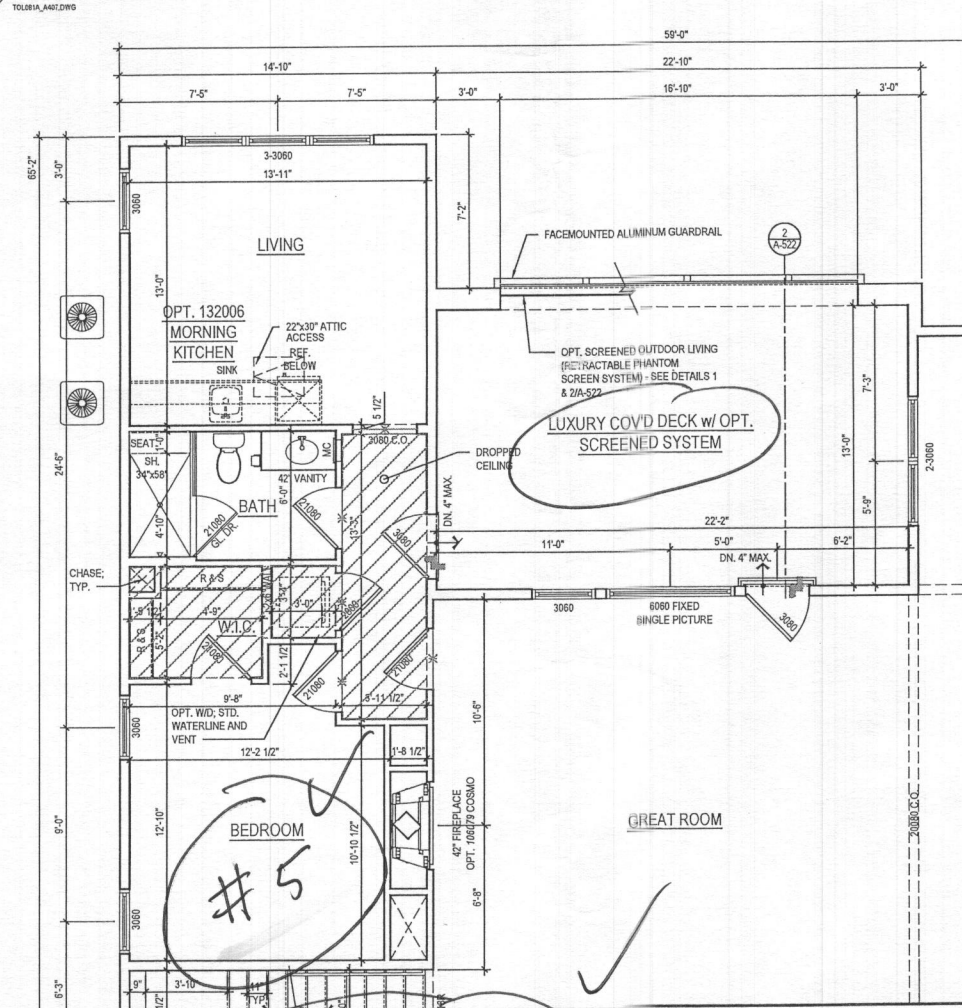

2 PART. FIRST FLOOR PLAN w/ OPT. 263073 MULTI-GEN. SUITE
 SCALE: 1/4"=1'-0"
 TOL081A_A407.DWG

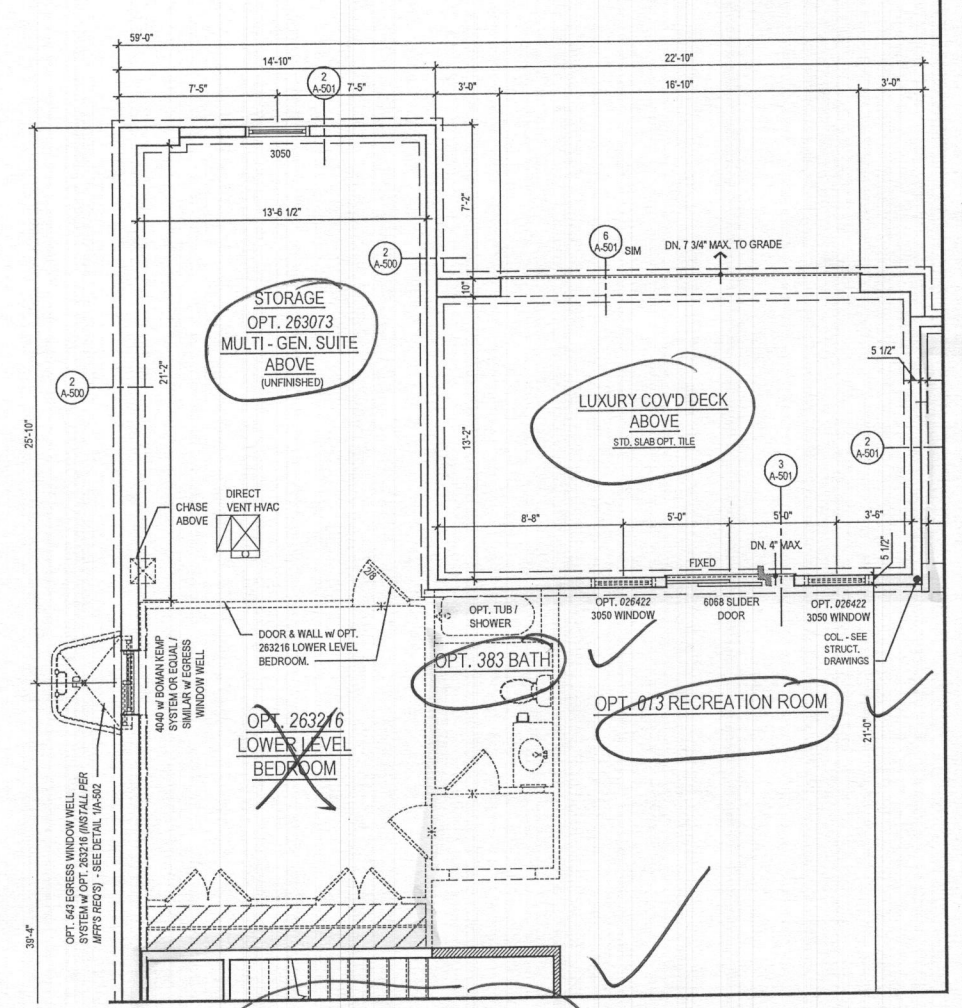

1 PART. BASEMENT PLAN w/ OPT. 263073 MULTI-GEN. SUITE
 SCALE: 1/4"=1'-0"
 TOL081A_A407.DWG

ARCHITECT:

 8521 Leesburg Pike
 Suite 700 | Vienna, VA 22182
 P: 571.830.1800 | F: 571.830.1801
 www.lessarddesign.com

SEAL & SIGNATURE:
 OWNER:
TOLL BROTHERS
 19775 BELMONT EXECUTIVE PLAZA
 ASHBURN, VA 20147
 P: 571.251.8058
 CONTACT: CHRISTINA LEMLEY
 clemley@tollbrothers.com

EXECUTIVE SERIES
 MARYLAND
PARKHURST
 OPTIONS

PROJECT NAME:
 SHEET TITLE:

| NO. | DESCRIPTION / REVISION | DATE |
|------------|------------------------|----------|
| BID SET | | 05.29.19 |
| PERMIT SET | | 06.19.19 |
| 1 | MD NEW STANDARDS | 09.16.19 |
| 2 | MR #220241 | 12.11.20 |

PROJECT No: TOL081A
 DRAWN BY: ACB
 CHECKED BY: JH
 PLOT DATE: Jan. 20, 2021
 FILE NAME: TOL081A_A407.dwg

A-407

File No: TOL081A_A407.dwg
 Plot By: analk