

SEPTIC SYSTEM INFO:	
INV. ELEV. (OUT OF) HOUSE	400
EX. ELEV. AT SEPTIC TANK	403.5
INV. ELEV. (INTO) SEPTIC TANK	401.5
INV. ELEV. (OUT OF) SEPTIC TANK	401.2
INV. (INTO) PUMP CHAMBER	N/A
EX. ELEV. AT TRENCH	432.20
INV. ELEV. (INTO) TRENCH	428.70

OWNER/BUILDER  
 McWHORTER CONTRACTING  
 4911 BUFFALO ROAD  
 MT. AIRY, MARYLAND 21771  
 CONTACT: RYAN McWHORTER  
 (410) 884-5813

**O'Connell & Lawrence, Inc.**  
 Construction Consultants, Engineers, Surveyors  
 17904 Georgia Avenue, Suite 302  
 Olney, Maryland 20832  
 Tel: (301) 924-4570 \* Fax: (301) 924-5872  
P:\008-021 LOT 2 BRIGHTON FARM ESTATES\Surv\Comp\PLOT PLAN\_REV5.dwg Nov 20, 2008 - 3:01pm

**PLOT PLAN**  
 SEPTIC SYSTEM ELEVATION DRAWING  
 LANDS OF LOT 2  
 BRIGHTON FARM ESTATES  
 LIBER 6794 FOLIO 217

Date	11/21/08
Scale	1"=40'
Job No.	008-021
Sheet No.	5 of 6


PROPOSED 2 CAR  
GARAGE ADDITION





A DESIGN BY  
**MCWHORTER**  
CONSTRUCTION  
Design • Build • Remodel  
SALES@MCWHORTERCONSTRUCTION.NET  
CALL 964-749-1


Title <b>FRONT ELEVATION</b>		
Year	Drawn By	Date
Scale		

DRAWINGS, RENDERINGS, PHOTOS OR ANY OTHER VISUAL DOCUMENTS PROVIDED BY MCWHORTER OUTDOOR LIVING TO THE HOMEOWNER, ARE NOT INTENDED TO REPRESENT THE DETAILS OF THE ACTUAL FINISHED PRODUCT. DRAWINGS ARE FOR CONCEPTUAL USE ONLY. ROOF PITCHES, SHADINGS (SOUTH EXPOSING AND PROPOSED), COLORS AND ALL OTHER FINISHES AND DETAILS ARE NOT TO BE CONSIDERED EXACT IN THE RENDERINGS AND ARE SUBJECT TO CHANGE.  
DRAWINGS, RENDERINGS AND PHOTOS ARE THE PROPERTY OF MCWHORTER OUTDOOR LIVING AND CANNOT BE REPRODUCED OR USED IN ANY WAY WITHOUT THE WRITTEN CONSENT OF MCWHORTER OUTDOOR LIVING, LLC.

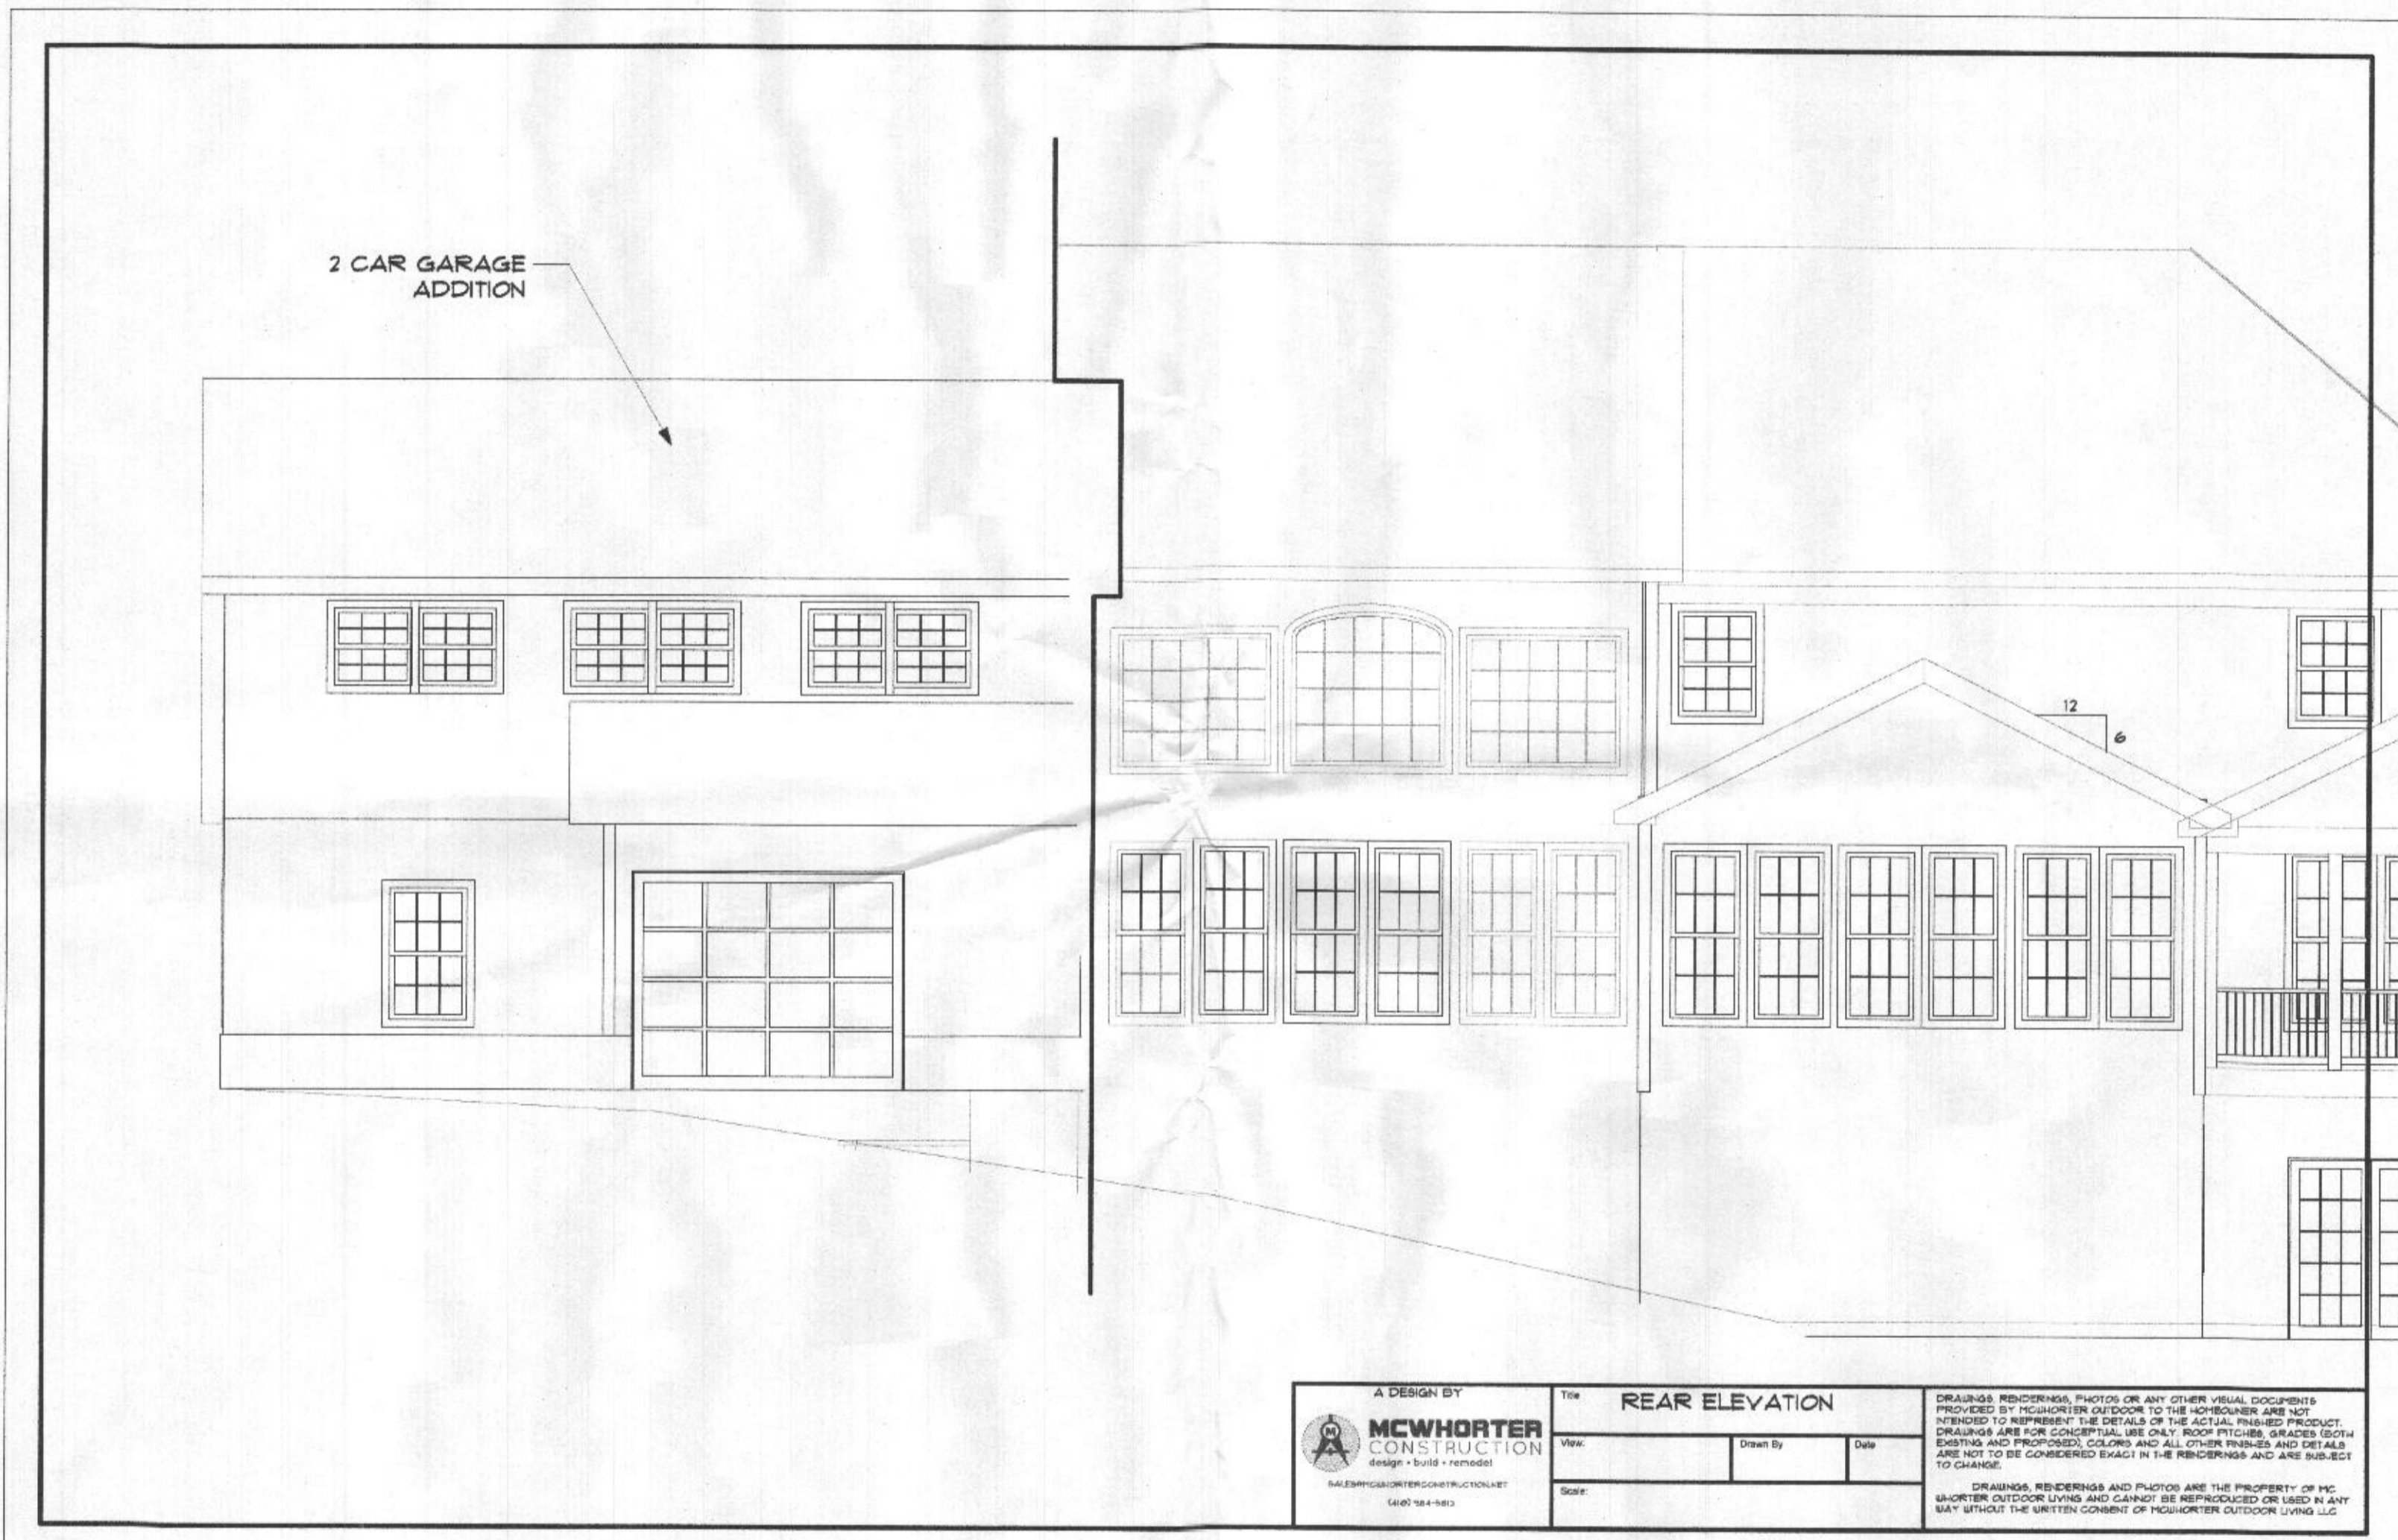

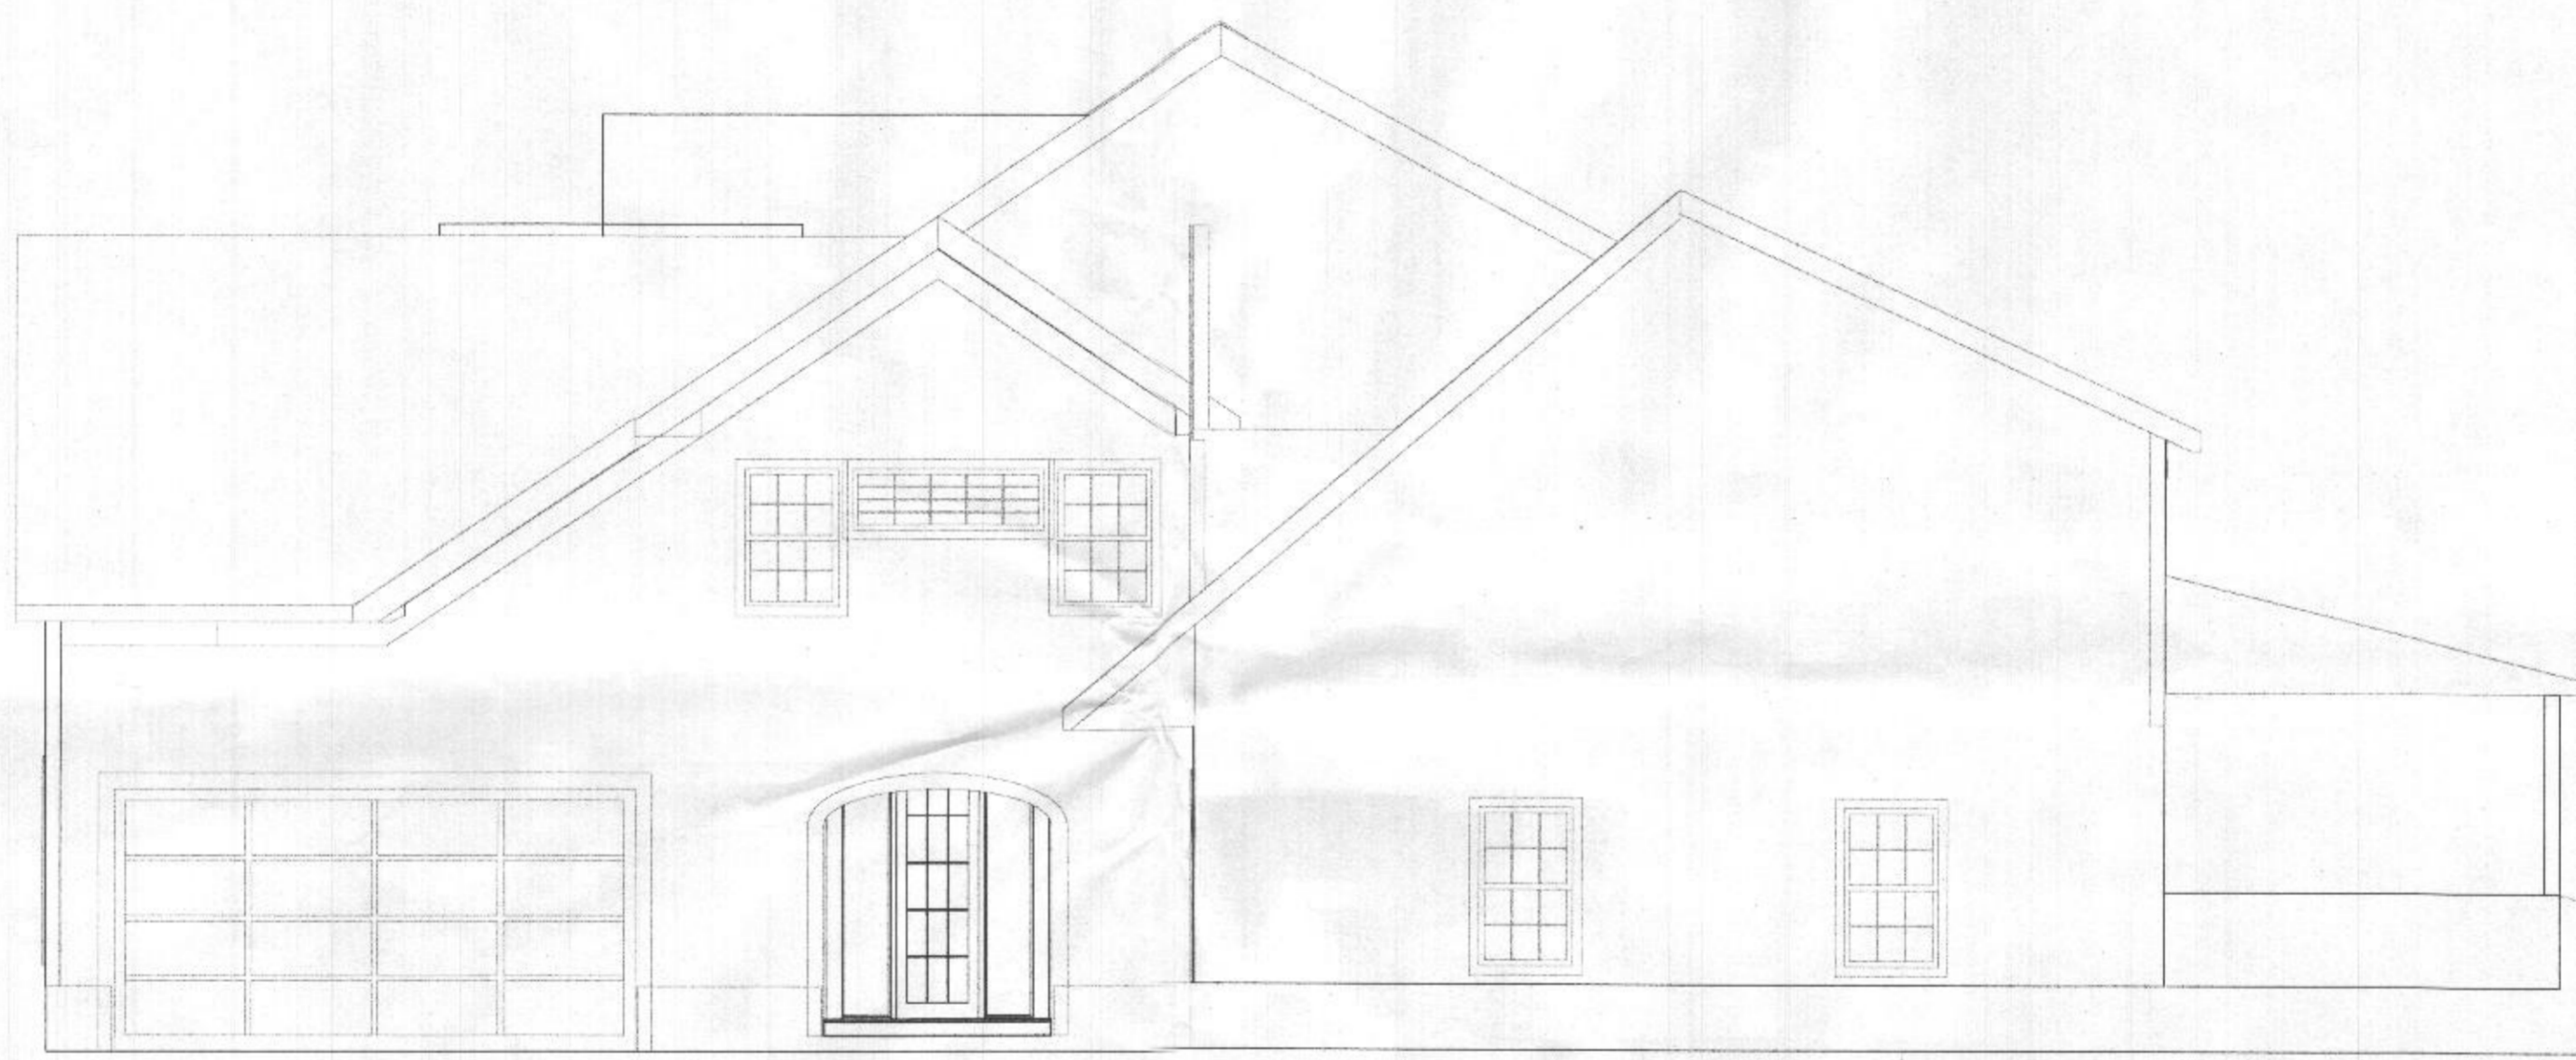

<p>A DESIGN BY</p>  <p><b>MCWHORTER</b> CONSTRUCTION design • build • remodel</p> <p>SALINAS@MCWHORTERCONSTRUCTION.COM 409.584.5863</p>	<p>The <b>RIGHT ELEVATION</b></p>			<p><small>DRAWINGS, RENDERINGS, PHOTOS OR ANY OTHER VISUAL DOCUMENTS PROVIDED BY MCWHORTER OUTDOOR TO THE HOMEOWNER ARE NOT INTENDED TO REPRESENT THE DETAILS OF THE ACTUAL FINISHED PRODUCT. DRAWINGS ARE FOR CONCEPTUAL USE ONLY. ROOF PITCHES, GRACES (BOTH EXISTING AND PROPOSED), COLORS AND ALL OTHER FINISHES AND DETAILS ARE NOT TO BE CONSIDERED EXACT IN THE RENDERINGS AND ARE SUBJECT TO CHANGE.</small></p> <p><small>DRAWINGS, RENDERINGS AND PHOTOS ARE THE PROPERTY OF MCWHORTER OUTDOOR LIVING AND CANNOT BE REPRODUCED OR USED IN ANY WAY WITHOUT THE WRITTEN CONSENT OF MCWHORTER OUTDOOR LIVING LLC.</small></p>
	<p>View:</p>	<p>Drawn By:</p>	<p>Date:</p>	

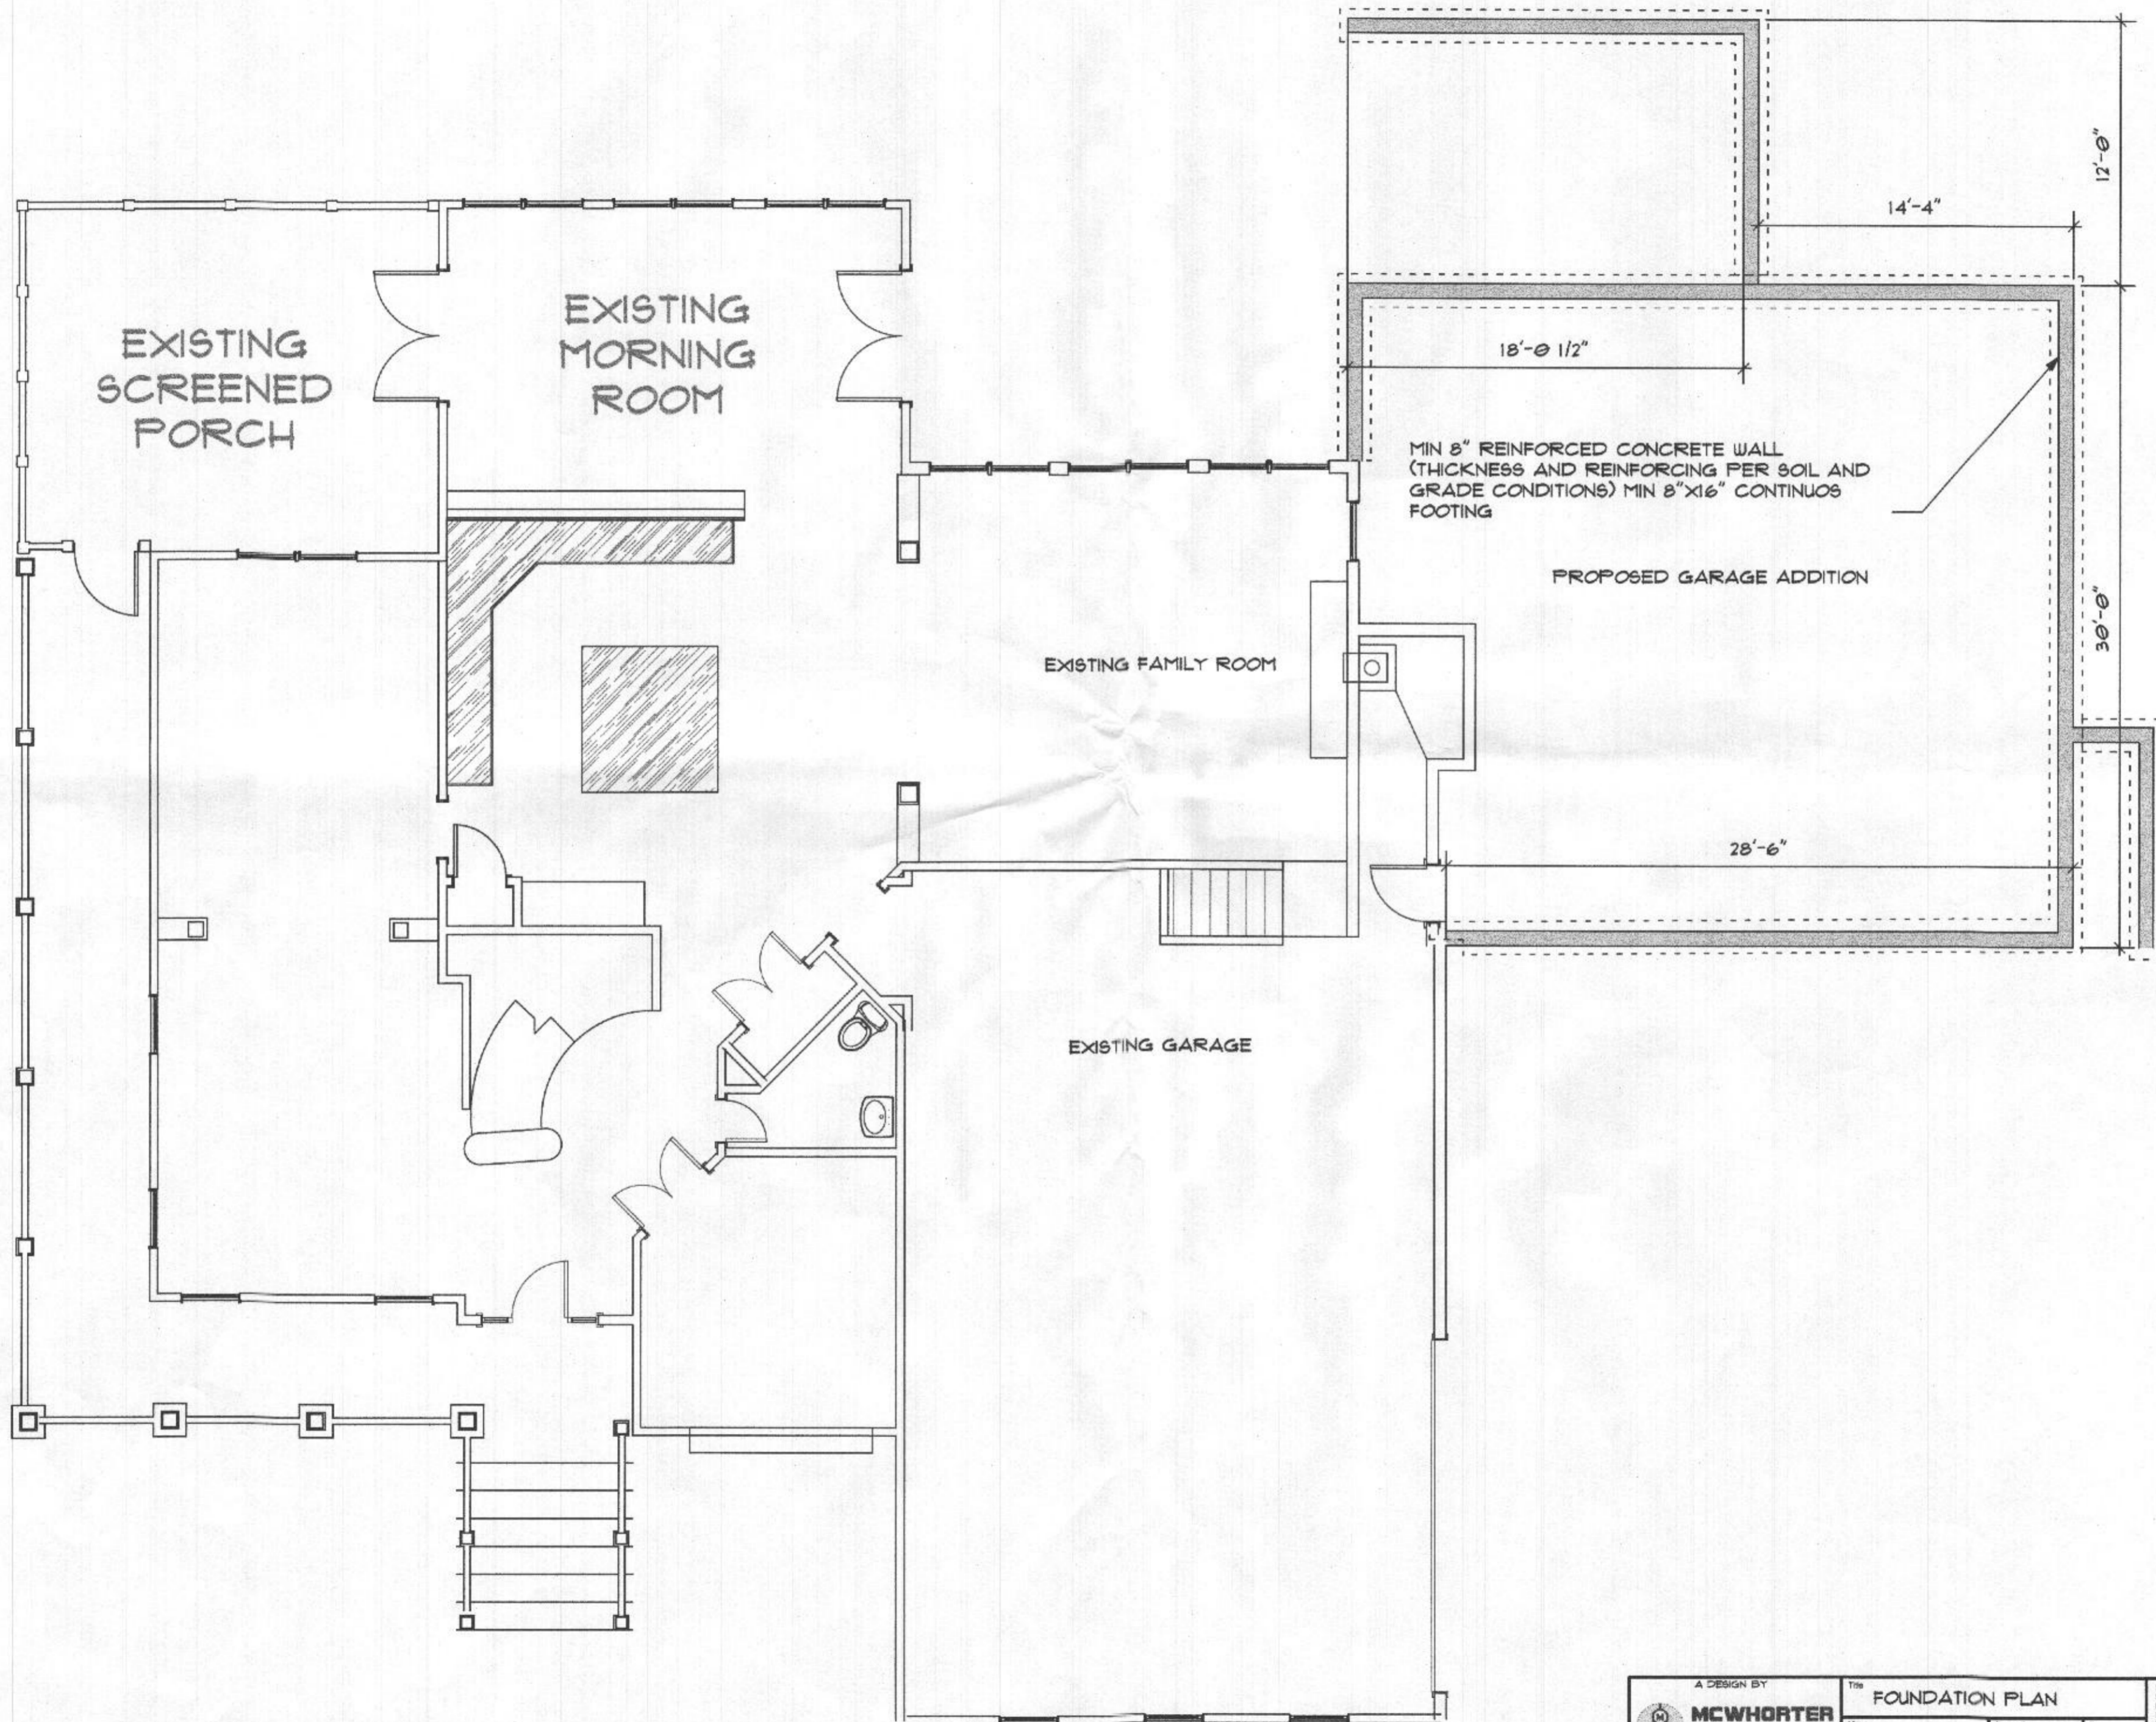

A DESIGN BY

**MCWHORTER**  
CONSTRUCTION


6649A • Suite 1 • remodel

SALES@MCWHORTERCONSTRUCTION.NET  
640.524.5413

Title <b>FOUNDATION PLAN</b>		
View:	Drawn By:	Date:
Scale:		

DRAWINGS, RENDERINGS, PHOTOS OR ANY OTHER VISUAL DOCUMENTS PROVIDED BY MCWHORTER OUTDOOR TO THE HOMEOWNER ARE NOT INTENDED TO REPRESENT THE DETAILS OF THE ACTUAL FINISHED PRODUCT. DRAWINGS ARE FOR CONCEPTUAL USE ONLY. ROOF PITCHES, GRADES (BOTH EXISTING AND PROPOSED), COLORS AND ALL OTHER FINISHES AND DETAILS ARE NOT TO BE CONSIDERED EXACT IN THE RENDERINGS AND ARE SUBJECT TO CHANGE.

DRAWINGS, RENDERINGS AND PHOTOS ARE THE PROPERTY OF MCWHORTER OUTDOOR LIVING AND CANNOT BE REPRODUCED OR USED IN ANY WAY WITHOUT THE WRITTEN CONSENT OF MCWHORTER OUTDOOR LIVING LLC.

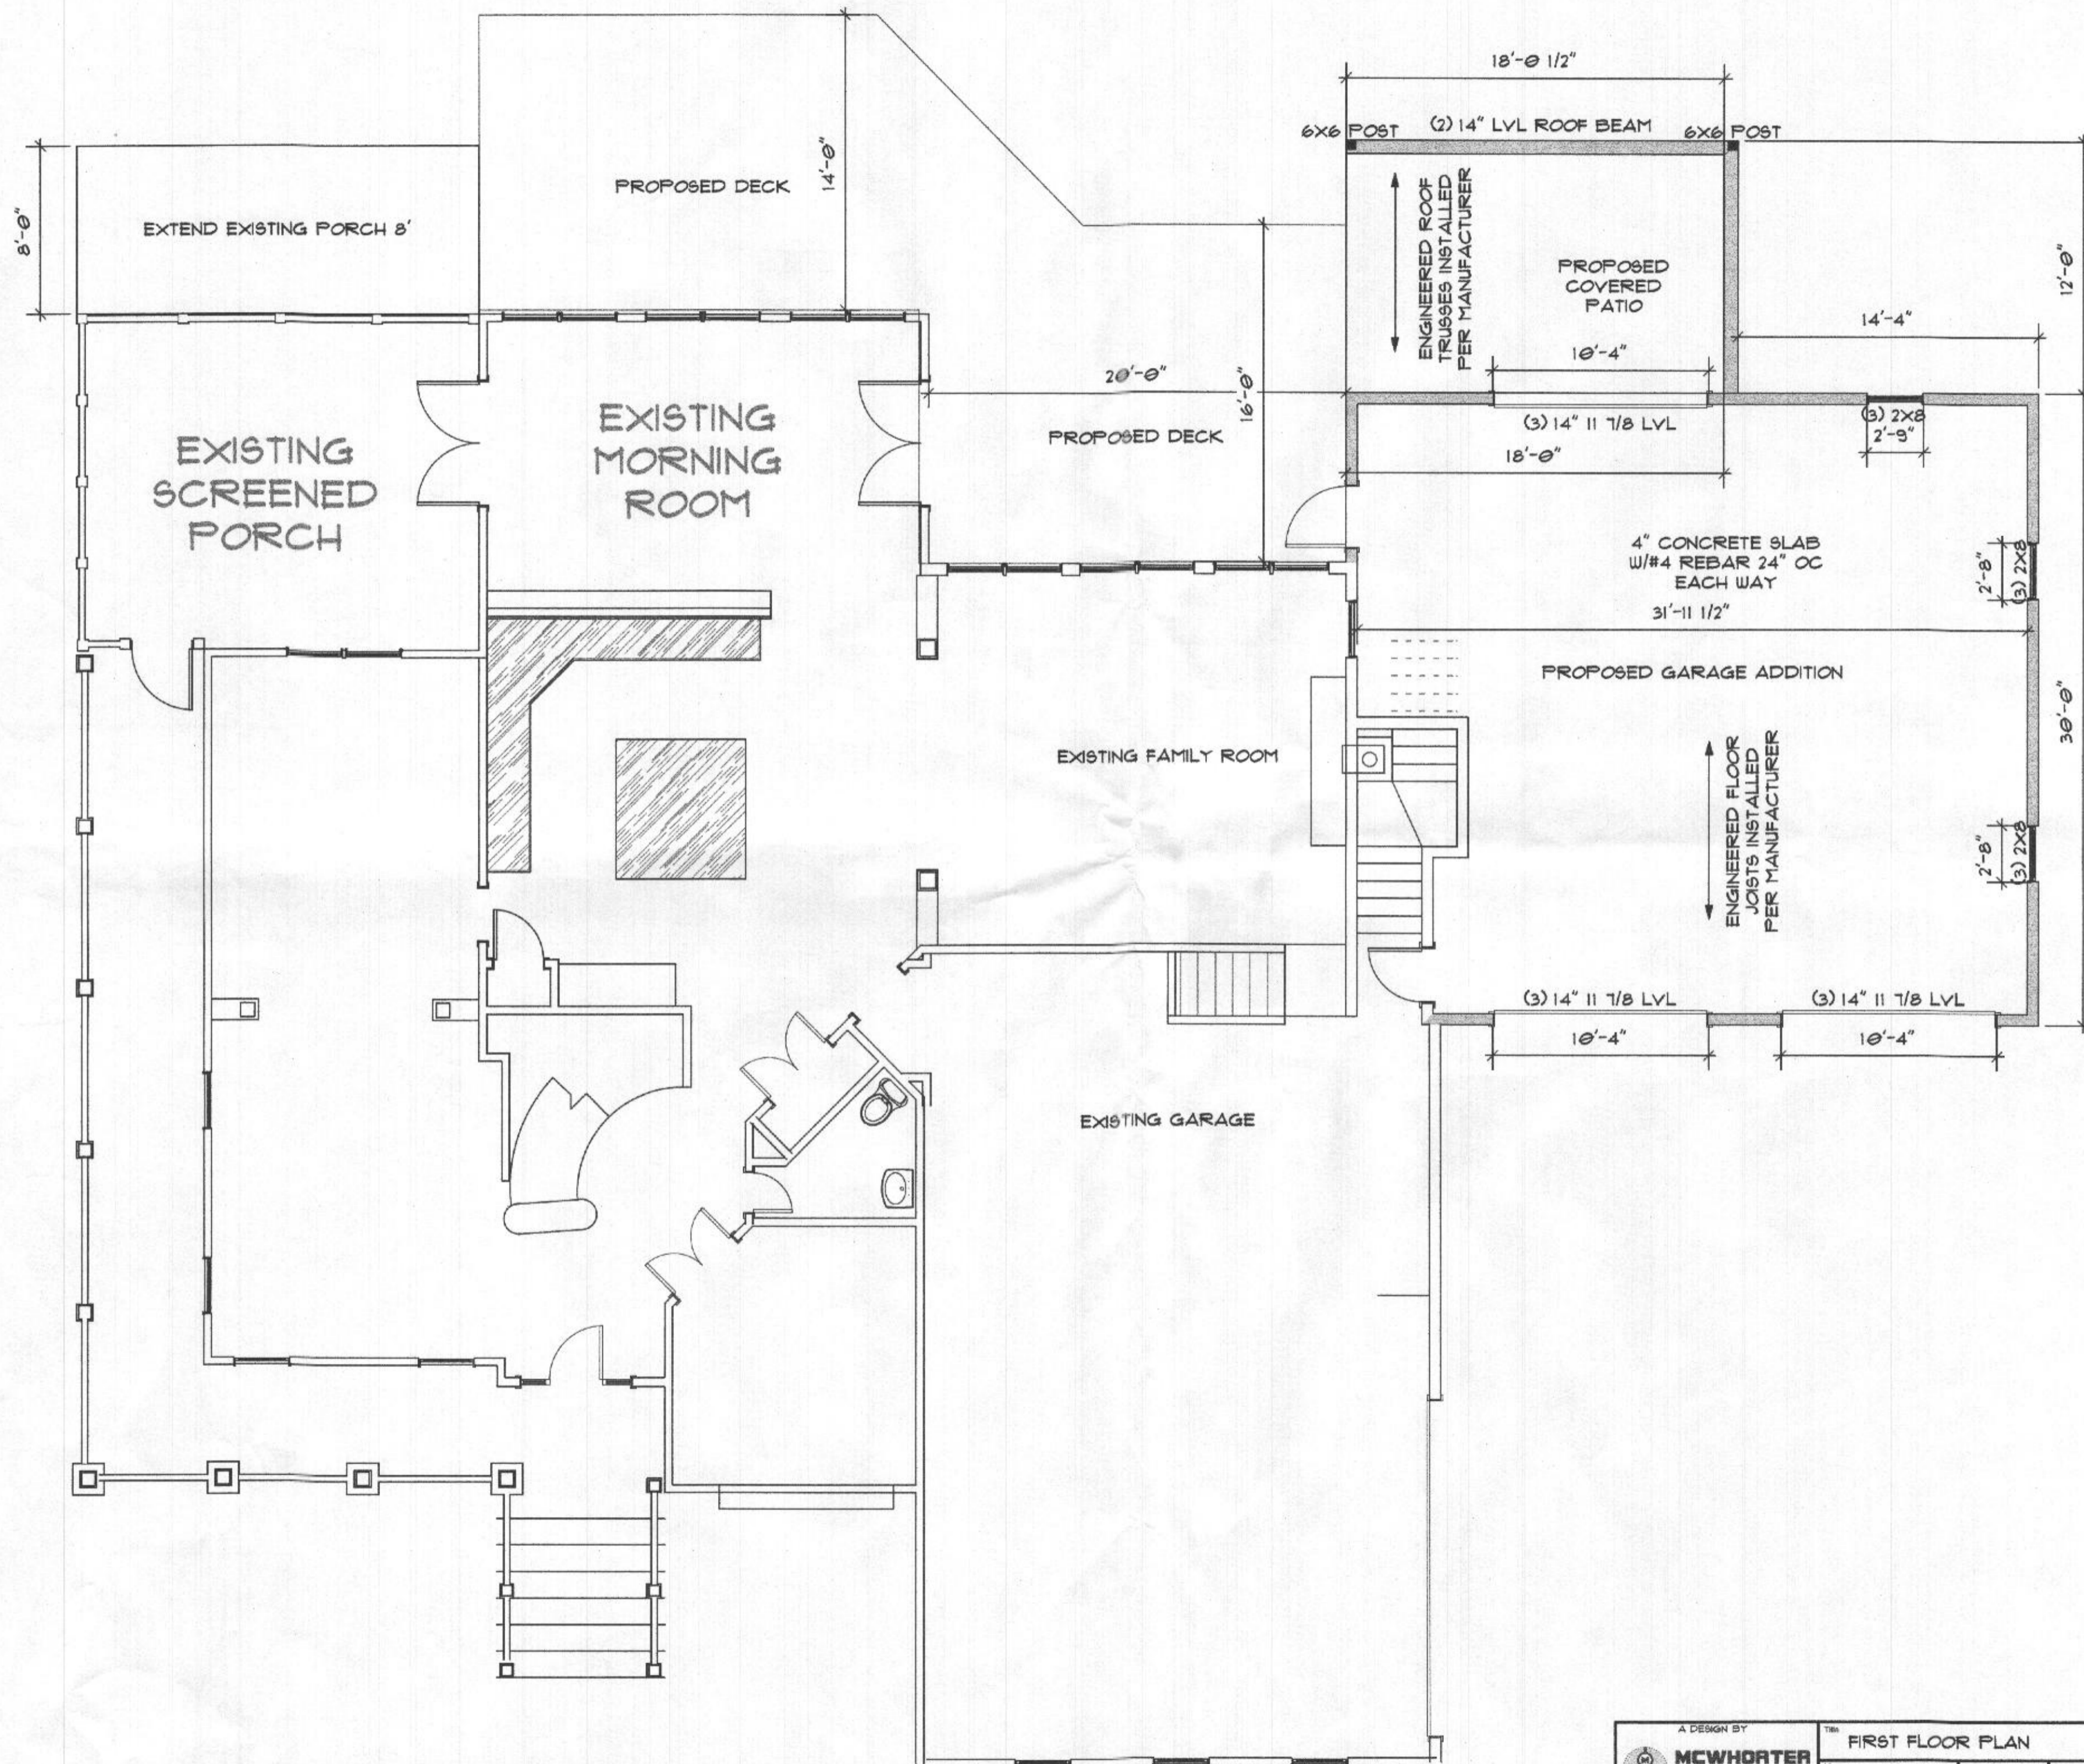

A DESIGN BY  
**MCWHORTER CONSTRUCTION**  
 design • build • remodel  
 SALES@MCWHORTERCONSTRUCTION.NET  
 (407) 881-3883

**FIRST FLOOR PLAN**  
 View: \_\_\_\_\_ Date: \_\_\_\_\_  
 Scale: \_\_\_\_\_

DRAWINGS, RENDERINGS, PHOTOS OR ANY OTHER VISUAL DOCUMENTS PROVIDED BY MCWHORTER OUTDOOR TO THE WORKOWNER ARE NOT INTENDED TO REPRESENT THE DETAILS OF THE ACTUAL FINISHED PRODUCT. DRAWINGS ARE FOR CONCEPTUAL USE ONLY. ROOF FITTERS, GRADERS (BOTH EXISTING AND PROPOSED), COLORS AND ALL OTHER FINISHES AND DETAILS ARE NOT TO BE CONSIDERED EXACT IN THE RENDERINGS AND ARE SUBJECT TO CHANGE.  
 DRAWINGS, RENDERINGS AND PHOTOS ARE THE PROPERTY OF MCWHORTER OUTDOOR LIVING AND CANNOT BE REPRODUCED OR USED IN ANY WAY WITHOUT THE WRITTEN CONSENT OF MCWHORTER OUTDOOR LIVING LLC.