


Menu Refine Search GIS Help My Filters

Showing 1 of 1

<input type="checkbox"/> Permit #	Status	Record Type Alias	Street #	Street Name	Type	Unit Type	Unit #	City
<input type="checkbox"/> <u>B23000925</u>	Review In Process	Residential Deck Permit	1424	HERITAGE RIDGE	RD			WOODB

Page of 1

Approved Septic System Plan
 Howard County Health Department
Dana Bernard 3-21-23
 Signature Date
 B23000925

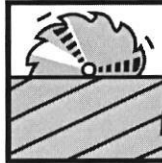

The
Deck & Fence
 Company LLC

We'll See You Out Back!

CONTACT INFORMATION

MATERIAL SPECIFICATIONS

OWNER
 MIKE CARITE
 1424 HERITAGE RIDGE ROAD
 WOODBINE, MD 21044
 PH: 410-570-1155

GENERAL CONTRACTOR / DESIGNER
 DECK & FENCE COMPANY LLC.
 408 HEADQUARTERS DR. SUITE 1
 MILLERSVILLE, MD. 21108

ITEM REF.	MATERIAL	MANUFACTURER	STYLE	COLOR	NOTES
DECKING BOARDS	COMPOSITE	TREX	TRANSCEND	LAVA ROCK	
RAILING	ALUMINUM	TREX	SIGNATURE	BLACK	
RAIL CAP					
RAIL POST	ALUMINUM	TREX	SIGNATURE 2.5"X2.5"	BLACK	
POST CAP	ALUMINUM	TREX	SIGNATURE	BLACK	
BALLUSTERS	ALUMINUM	TREX	SIGNATURE SQ.	BLACK	

SCOPE OF WORK

NOTES

BUILDING INFORMATION

SCOPE OF WORK TO INCLUDE:
 - CONSTRUCTION OF NEW DECK

DECK HEIGHT IS APPROXIMATELY 9'

BUILDING: 2 STORY SINGLE FAMILY DWELLING
 COUNTY: PRINCE GEORGES

DRAWING INDEX


G1	COVER SHEET, GENERAL NOTES, & DRAWING INDEX
A1	POST AND BEAM PLAN
A2	FRAMING PLAN
A3	CROSS SECTION



SHEET NAME: COVERSHEET,
 GENERAL NOTES, DRAWING
 INDEX, & MATERIAL SCHEDULE

SHEET NUMBER:

G1

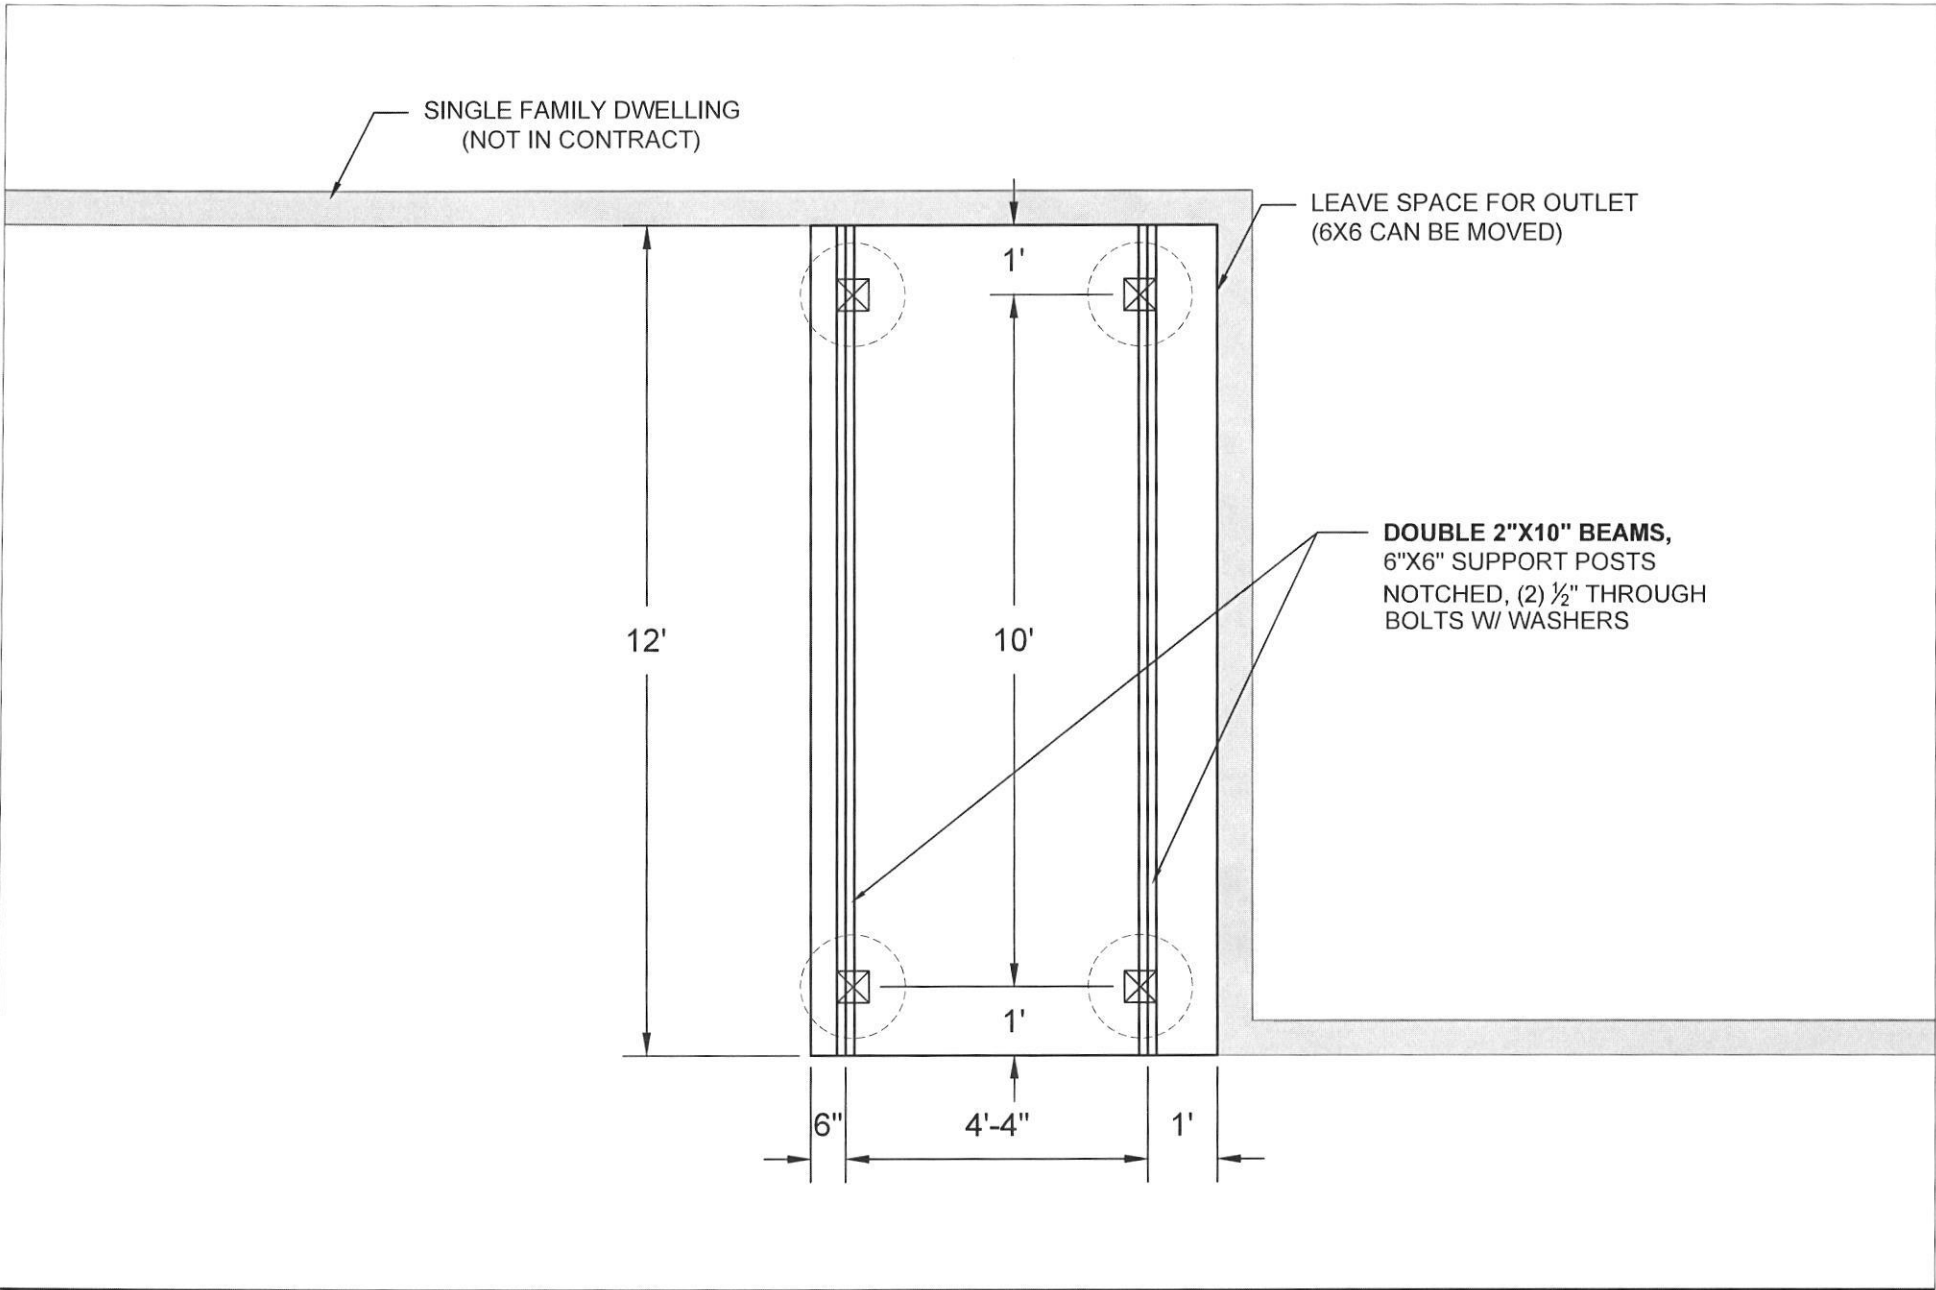

CARITE RESIDENCE


1424 HERITAGE RIDGE RD
 WOODBINE, MD 21044

SHEET NAME: POST & BEAM PLAN

SCALE: 3/8" = 1'-0"

SHEET NUMBER:


A1

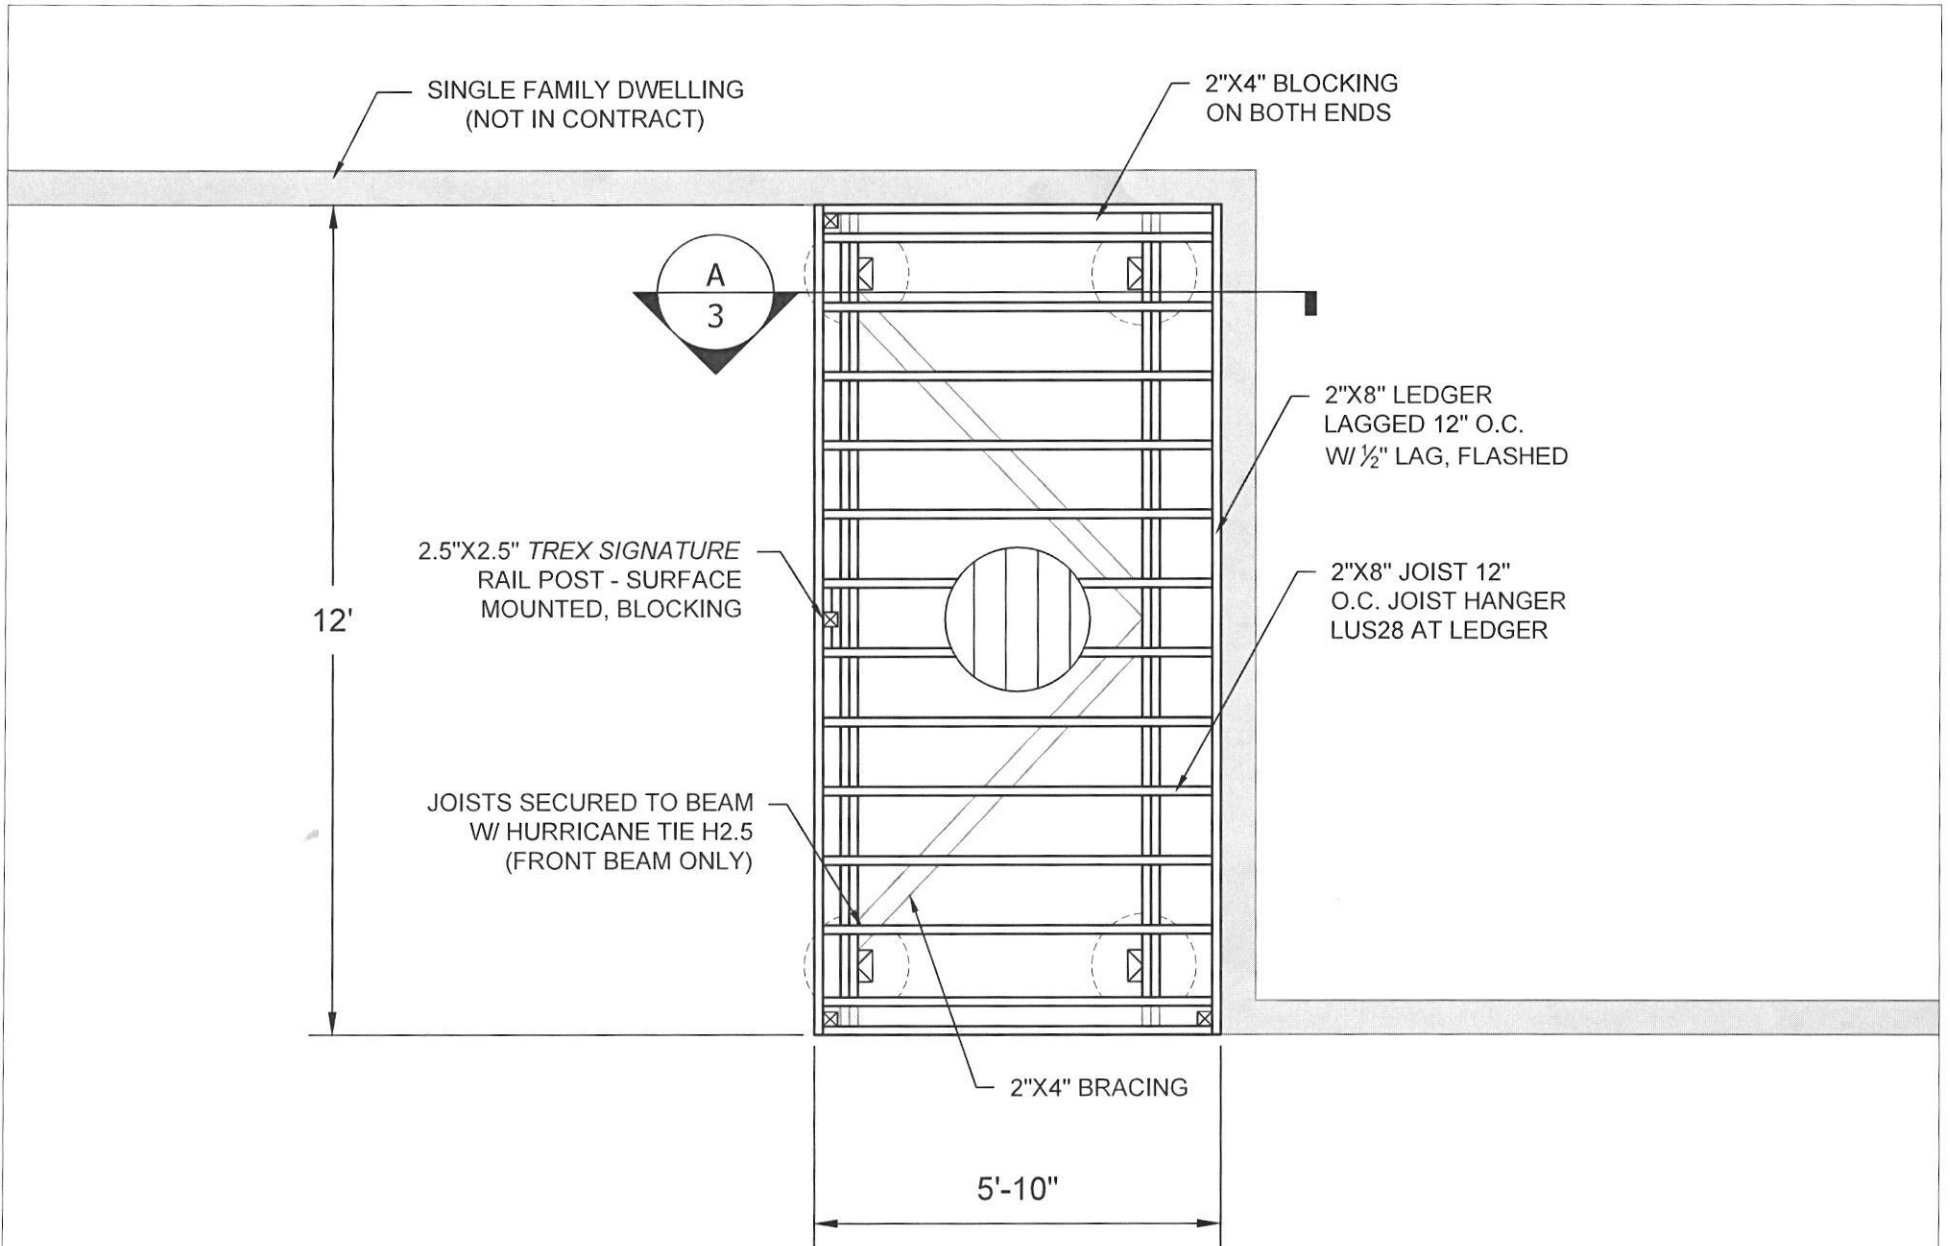

A
3

CROSS SECTION (TYP)

3/4"=1'-0"

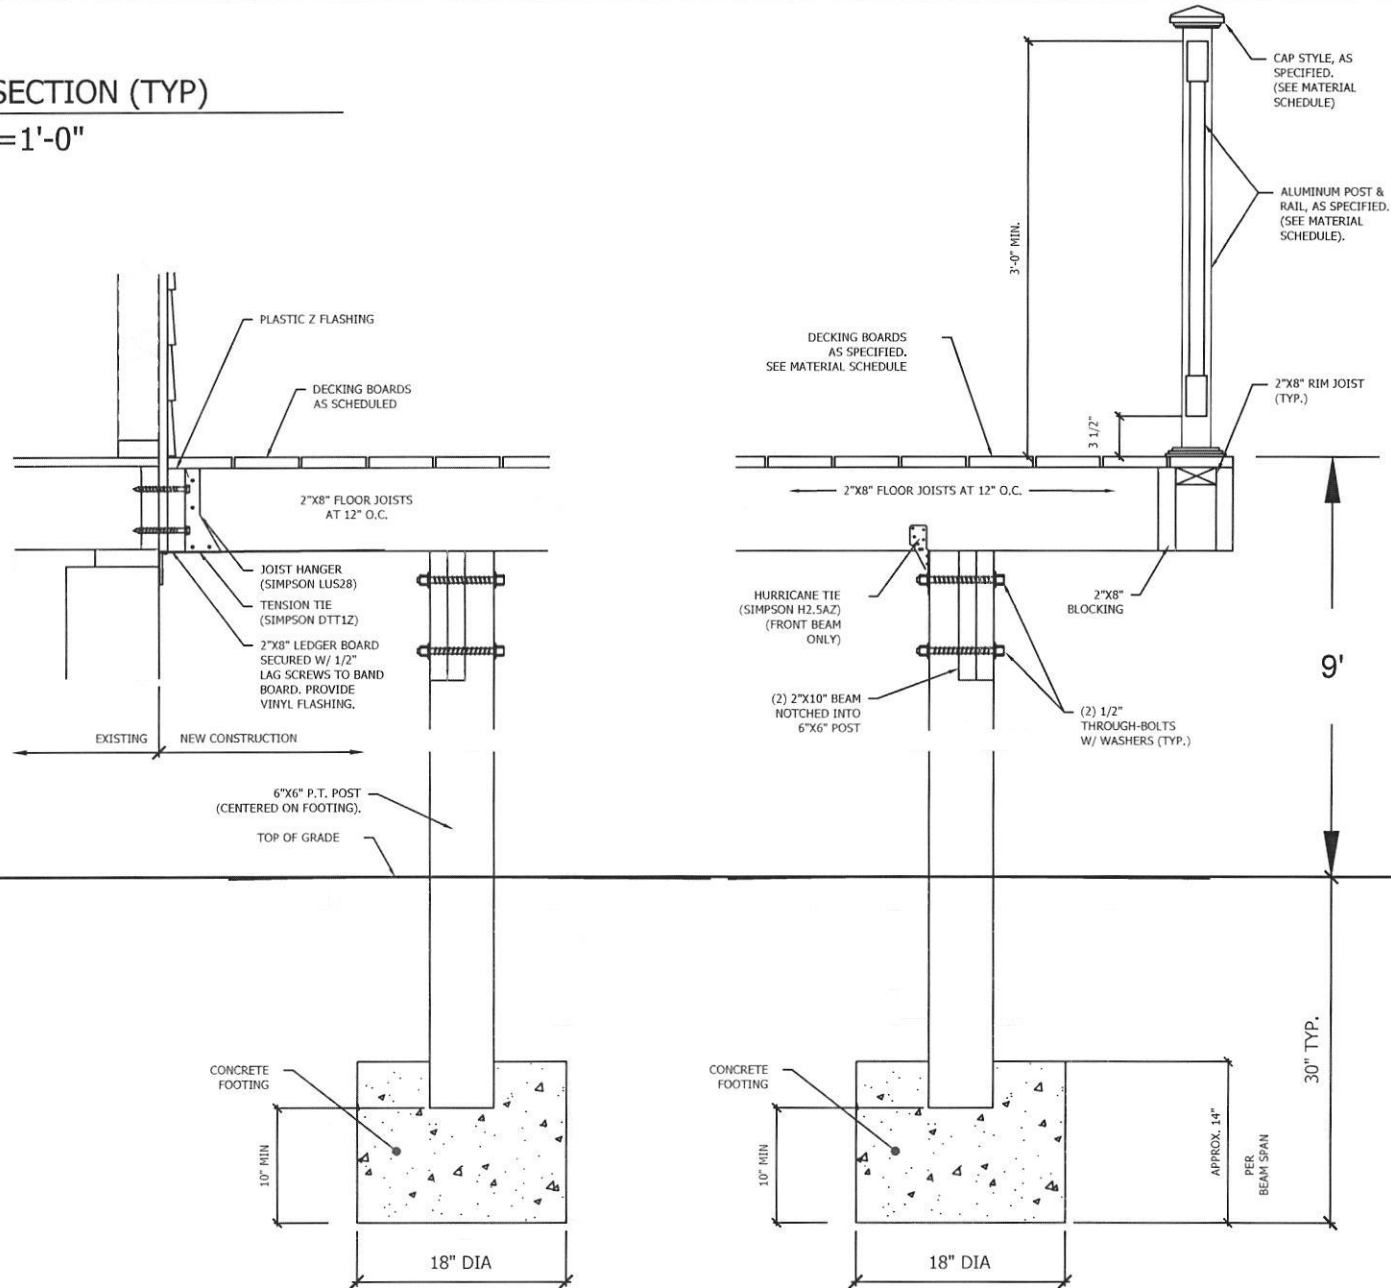

CARITE RESIDENCE

1424 HERITAGE RIDGE RD
WOODBINE, MD 21044

SHEET NAME: CROSS SECTION

SCALE: 3/4" = 1'-0"

SHEET NUMBER:

A3