

Approved 2/27/24

-H.D.

Record Detail \* (This section is required.)

<b>Permit Type</b>	<b>Permit Number</b>	<b>Opened Date</b>
Building/Residential/Misc/Porch	B24000500	02/16/2024
<b>Description of Work</b>		
SFD/Extend existing porch out 13'. Add gas FP.		

Online BP.  
gfd 2/26/24

[check spelling](#)

Address \* (This section is required.)

Search Reset Clear Get Parcel & Owner

<b>Street #</b>	<b>Street Name</b>	<b>Street Type</b>	
15316	GALAXY	DR	
<b>Unit Type</b>	<b>Unit #</b>	<b>X Coordinate</b>	<b>Y Coordinate</b>
-Select-		-77.04711	39.34286
<b>City</b>	<b>State</b>	<b>Zip Code</b>	<b>Primary</b>
WOODBINE	MD	21797	Yes

Parcel \* (This section is required.)

Search Reset Clear Get Address & Owner

<b>GIS ID *</b>	<b>Parcel</b>	<b>Parcel Area</b>	<b>Land Value</b>	<b>Improved Value</b>	<b>Exemption Value</b>	<b>Plan Area</b>
11057832	8,17	0	0	0	0	RURAL
<b>Legal Description</b>						

[check spelling](#)

<b>Block</b>	<b>Lot</b>	<b>Census Tract</b>	<b>Council Dist</b>	<b>Inspection Dist</b>	<b>Supervisor Dist</b>	<b>Map #</b>	<b>DAP Zone</b>
	12	604001	5				
<b>Plan Area</b>	<b>State Tax Id</b>	<b>Subdivision Name</b>					
		Fairlane Farm					
<b>Section</b>	<b>Area</b>	<b>Tax Map</b>					
		8					
<b>Grid</b>	<b>Zoning District</b>	<b>ADC Map</b>					
8-2	RC-DEO	4692-C6					
<b>SDP No.</b>	<b>Final Plan No.</b>	<b>WP File No.</b>					
	ECP-14-003						
<b>Record Plat No.</b>	<b>WS Contract No.</b>	<b>FDP No.</b>	<b>Primary</b>				
24251-2425			Yes				
<b>Owner Occupied</b>	<b>Year Built</b>	<b>Historic District</b>					
<input type="radio"/> Yes <input type="radio"/> No		<input type="radio"/> Yes <input checked="" type="radio"/> No					
<b>Historic District Registry No.</b>	<b>Stat Area</b>	<b>Flood Plain</b>					
	4-02	<input type="radio"/> Yes <input checked="" type="radio"/> No					
<b>Building No</b>							

Owner \* (This section is required.)

Search Reset Clear

**Name \***  
David McMahon

**Address Line 1**  
15316 Galaxy Drive

**Address Line 2**

**Address Line 3**

**Mail City**  
Woodbine


**Mail State**  
MD

**Mail Zip Code**  
21797




**NOTE:** THE EXISTING WELL SHOWN ON THIS PLAN, HO-15-0347, HAS BEEN FIELD LOCATED BY FISHER, COLLINS & CARTER, INC., PROFESSIONAL LAND SURVEYORS AND IS ACCURATELY SHOWN.

ACTUAL SEPTIC TANK LOCATION IS 30' FROM BACK OF HOUSE

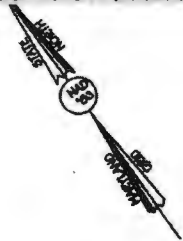


**BUILDER**  
 IN HOMES  
 9720 FAIRLAWN WOODS DRIVE  
 COLUMBIA, MD 21048  
 410-379-9956

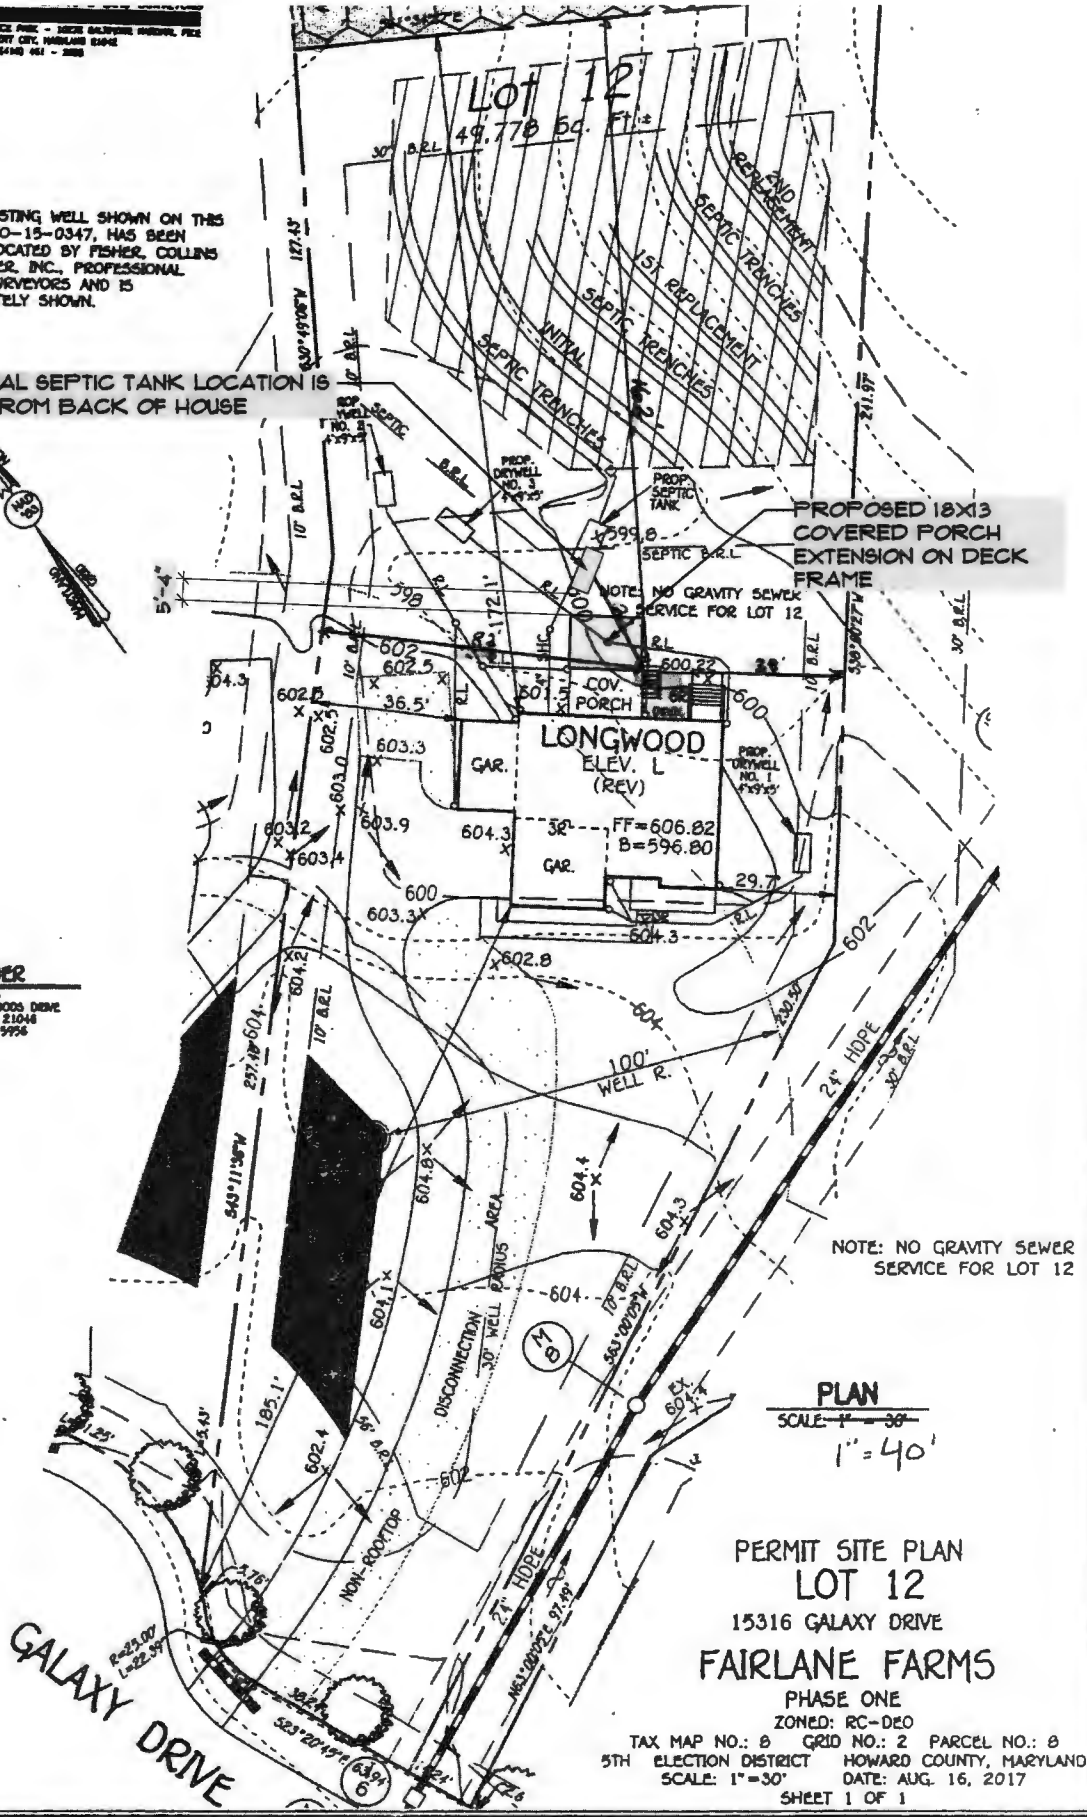


PERMIT SITE PLAN  
 LOT 12  
 15316 GALAXY DRIVE  
 FAIRLANE FARMS  
 PHASE ONE  
 ZONED: RC-DEO  
 TAX MAP NO.: 8 GRID NO.: 2 PARCEL NO.: 8  
 5TH ELECTION DISTRICT HOWARD COUNTY, MARYLAND  
 SCALE: 1"=30' DATE: AUG. 16, 2017  
 SHEET 1 OF 1

**APPROVED**  
**WALK-THRU BUILDING PERMIT**  
 BP# \_\_\_\_\_ A# \_\_\_\_\_  
 APP. SAN Robert Freeman DATE: 4/17/2019  
 DESC. OF WORK: New deck on  
rear SFD 12' x 11.5' L.G.

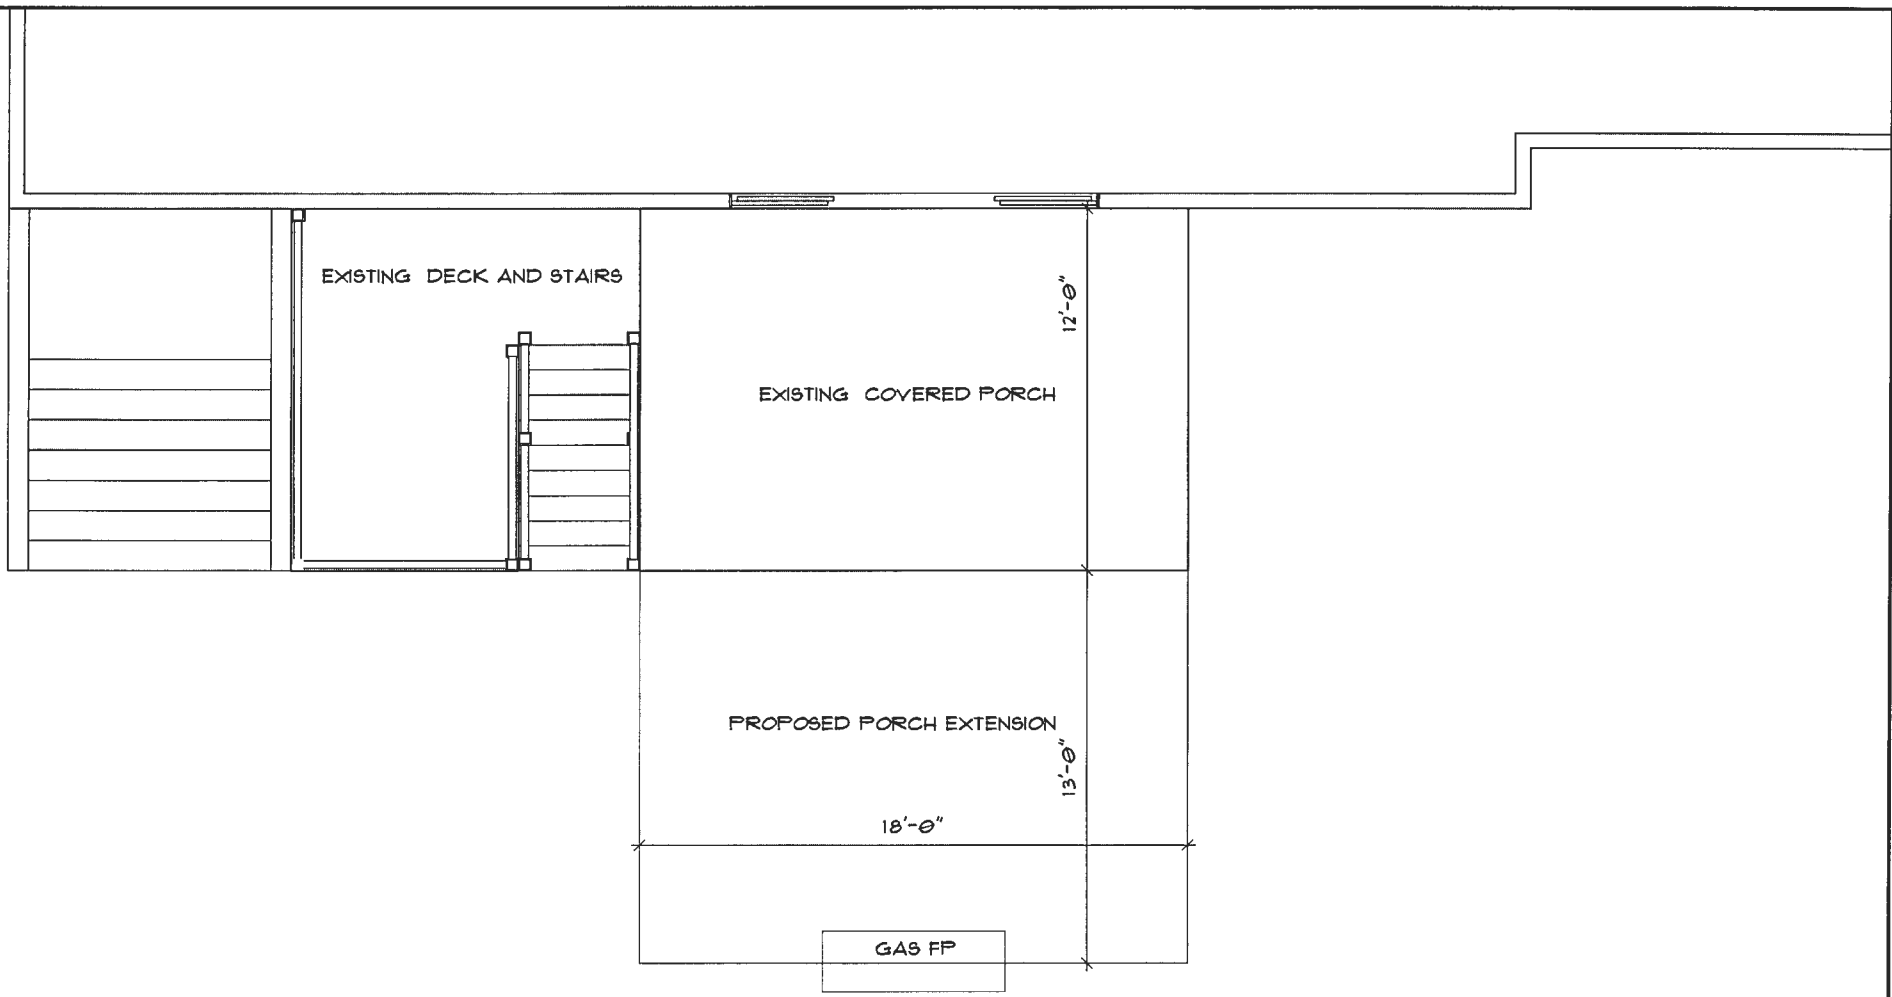

A DESIGN BY




**MCWHORTER CONSTRUCTION**  
design • build • remodel  
SALES@MCWHORTERCONSTRUCTION.NET  
(410) 584-8215

Title: **OVERALL DIMENSIONS**

View:	Drawn By:	Date:
Scale:		

DRAWINGS, RENDERINGS, PHOTOS OR ANY OTHER VISUAL DOCUMENTS PROVIDED BY MCWHORTER OUTDOOR TO THE HOMEOWNER ARE NOT INTENDED TO REPRESENT THE DETAILS OF THE ACTUAL FINISHED PRODUCT. DRAWINGS ARE FOR CONCEPTUAL USE ONLY. ROOF FITCHES, GRADES (BOTH EXISTING AND PROPOSED), COLORS AND ALL OTHER FINISHES AND DETAILS ARE NOT TO BE CONSIDERED EXACT IN THE RENDERINGS AND ARE SUBJECT TO CHANGE.

DRAWINGS, RENDERINGS AND PHOTOS ARE THE PROPERTY OF MCWHORTER OUTDOOR LIVING AND CANNOT BE REPRODUCED OR USED IN ANY WAY WITHOUT THE WRITTEN CONSENT OF MCWHORTER OUTDOOR LIVING, LLC.

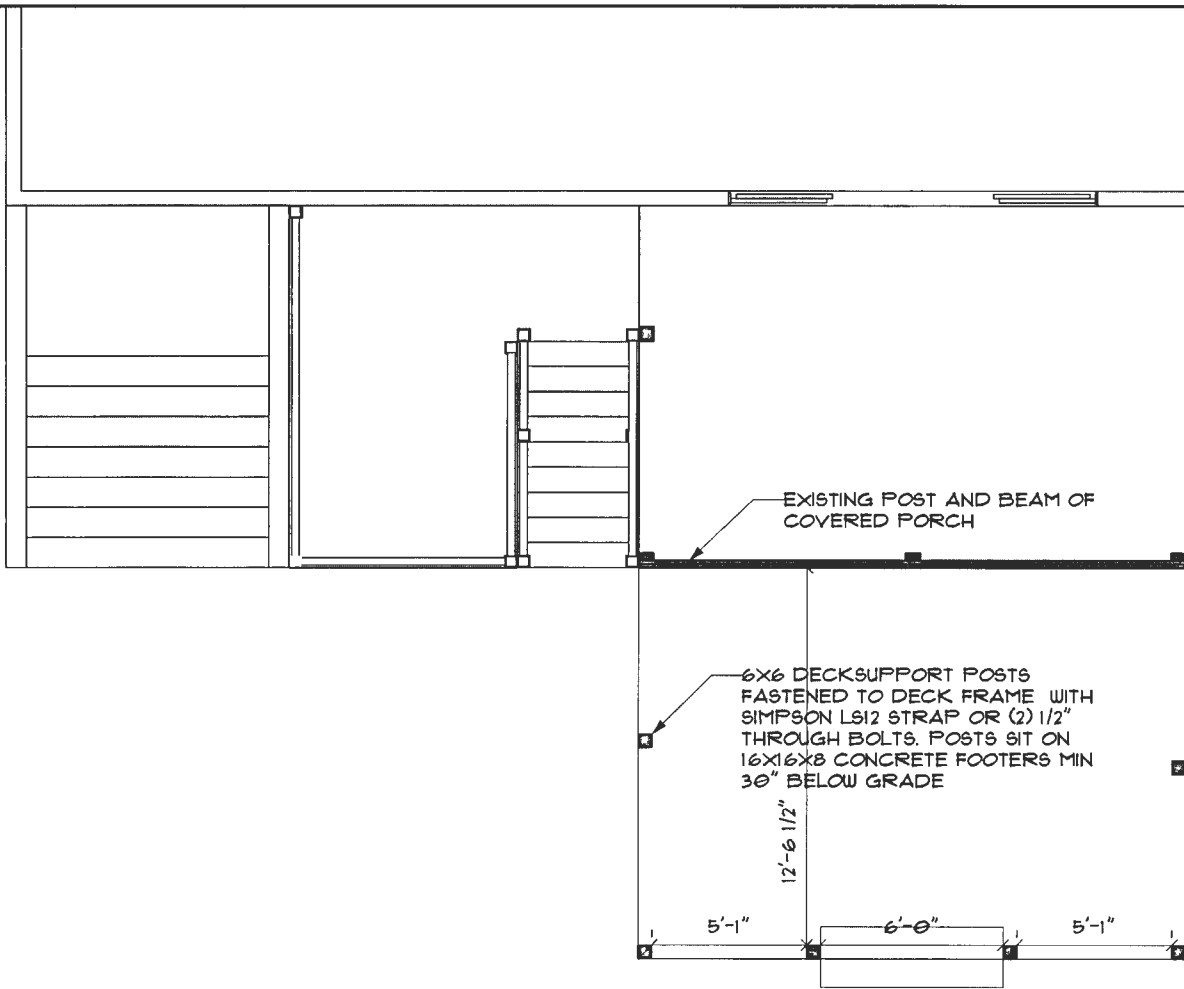

A DESIGN BY



**MCWHORTER CONSTRUCTION**  
design • build • remodel


SALES@MCWHORTERCONSTRUCTION.NET  
CALL 888-4-8815


Title <b>FOUNDATION CENTERS</b>		
View	Drawn By	Date
Scale		


DRAWINGS, RENDERINGS, PHOTOS OR ANY OTHER VISUAL DOCUMENTS PROVIDED BY MCWHORTER OUTDOOR TO THE HOMEOWNER ARE NOT INTENDED TO REPRESENT THE DETAILS OF THE ACTUAL FINISHED PRODUCT. DRAWINGS ARE FOR CONCEPTUAL USE ONLY. ROOF PITCHES, GRADES (BOTH EXISTING AND PROPOSED), COLORS AND ALL OTHER FINISHES AND DETAILS ARE NOT TO BE CONSIDERED EXACT IN THE RENDERINGS AND ARE SUBJECT TO CHANGE.


DRAWINGS, RENDERINGS AND PHOTOS ARE THE PROPERTY OF MCWHORTER OUTDOOR LIVING AND CANNOT BE REPRODUCED OR USED IN ANY WAY WITHOUT THE WRITTEN CONSENT OF MCWHORTER OUTDOOR LIVING LLC.




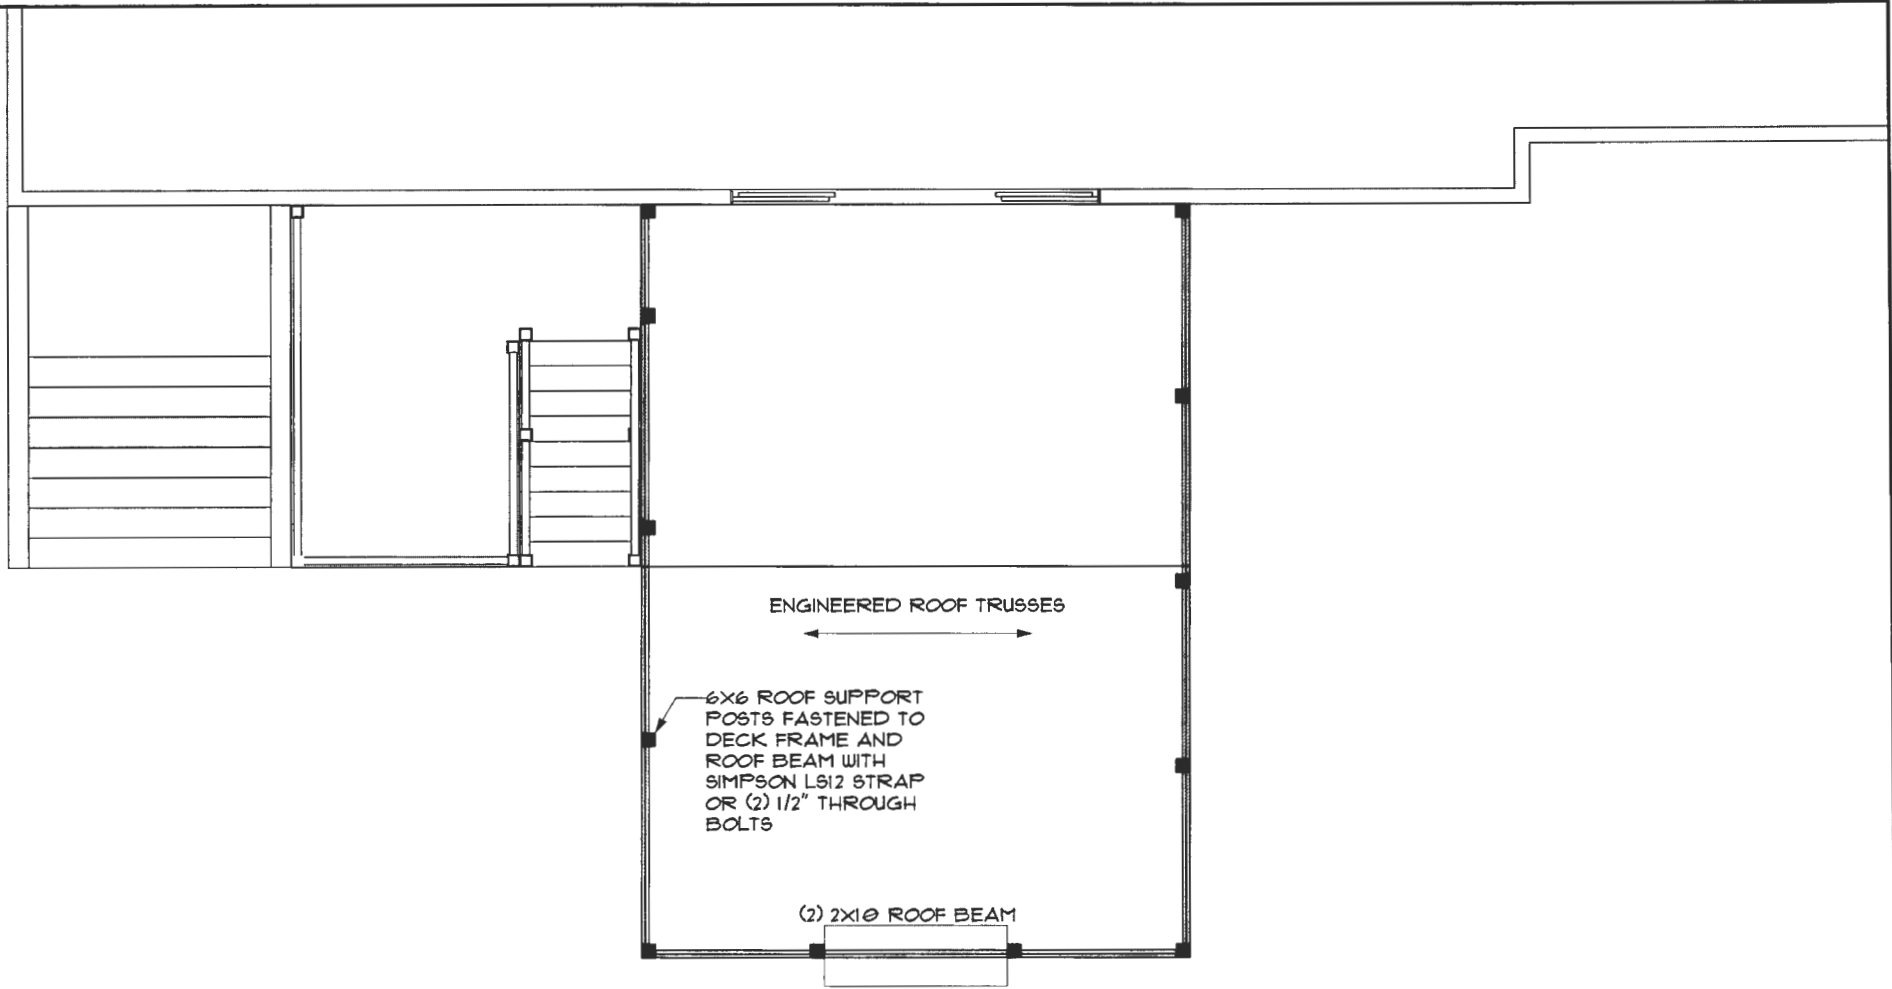


<p>A DESIGN BY</p>  <p><b>MCWHORTER CONSTRUCTION</b> design • build • remodel</p> <p>SALES@MCWHORTERCONSTRUCTION.NET Tel: 824-5815</p>	<p>Title: <b>ROOF POSTS AND BEAM LAYOUT</b></p>		
	<p>View:</p>	<p>Drawn By:</p>	<p>Date:</p>
	<p>Scale:</p>		
<p>DRAWINGS, RENDERINGS, PHOTOS OR ANY OTHER VISUAL DOCUMENTS PROVIDED BY MCWHORTER OUTDOOR TO THE HOMEOWNER ARE NOT INTENDED TO REPRESENT THE DETAILS OF THE ACTUAL FINISHED PRODUCT. DRAWINGS ARE FOR CONCEPTUAL USE ONLY. ROOF PITCHES, GRADES (BOTH EXISTING AND PROPOSED), COLORS AND ALL OTHER FINISHES AND DETAILS ARE NOT TO BE CONSIDERED EXACT IN THE RENDERINGS AND ARE SUBJECT TO CHANGE.</p> <p>DRAWINGS, RENDERINGS AND PHOTOS ARE THE PROPERTY OF MCWHORTER OUTDOOR LIVING AND CANNOT BE REPRODUCED OR USED IN ANY WAY WITHOUT THE WRITTEN CONSENT OF MCWHORTER OUTDOOR LIVING LLC.</p>			

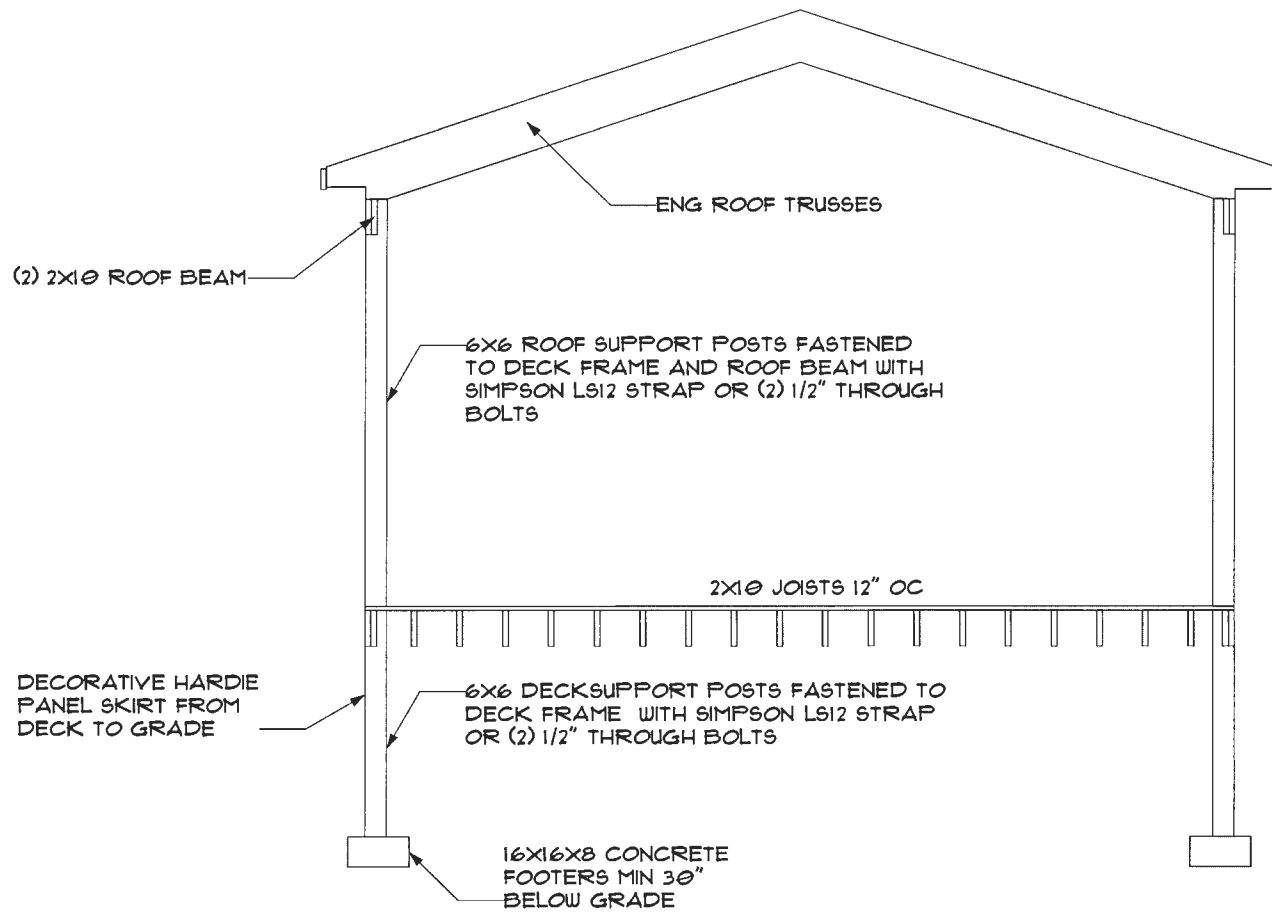

<p>A DESIGN BY</p>  <p><b>MCWHORTER CONSTRUCTION</b> design • build • remodel</p> <p>6025 MCWHORTER CONSTRUCTION BLVD COLUMBIA, SC 29204</p>	<p>Title</p> <p><b>SECTION VIEW</b></p>		<p>DRAWINGS, RENDERINGS, PHOTOS OR ANY OTHER VISUAL DOCUMENTS PROVIDED BY MCWHORTER OUTDOOR TO THE HOMEOWNER ARE NOT INTENDED TO REPRESENT THE DETAILS OF THE ACTUAL FINISHED PRODUCT. DRAWINGS ARE FOR CONCEPTUAL USE ONLY. ROOF PITCHES, GRADES (BOTH EXISTING AND PROPOSED), COLORS AND ALL OTHER FINISHES AND DETAILS ARE NOT TO BE CONSIDERED EXACT IN THE RENDERINGS AND ARE SUBJECT TO CHANGE.</p> <p>DRAWINGS, RENDERINGS AND PHOTOS ARE THE PROPERTY OF MCWHORTER OUTDOOR LIVING AND CANNOT BE REPRODUCED OR USED IN ANY WAY WITHOUT THE WRITTEN CONSENT OF MCWHORTER OUTDOOR LIVING LLC.</p>	
	<p>View</p>	<p>Drawn By</p>		<p>Date</p>
	<p>Scale</p>			

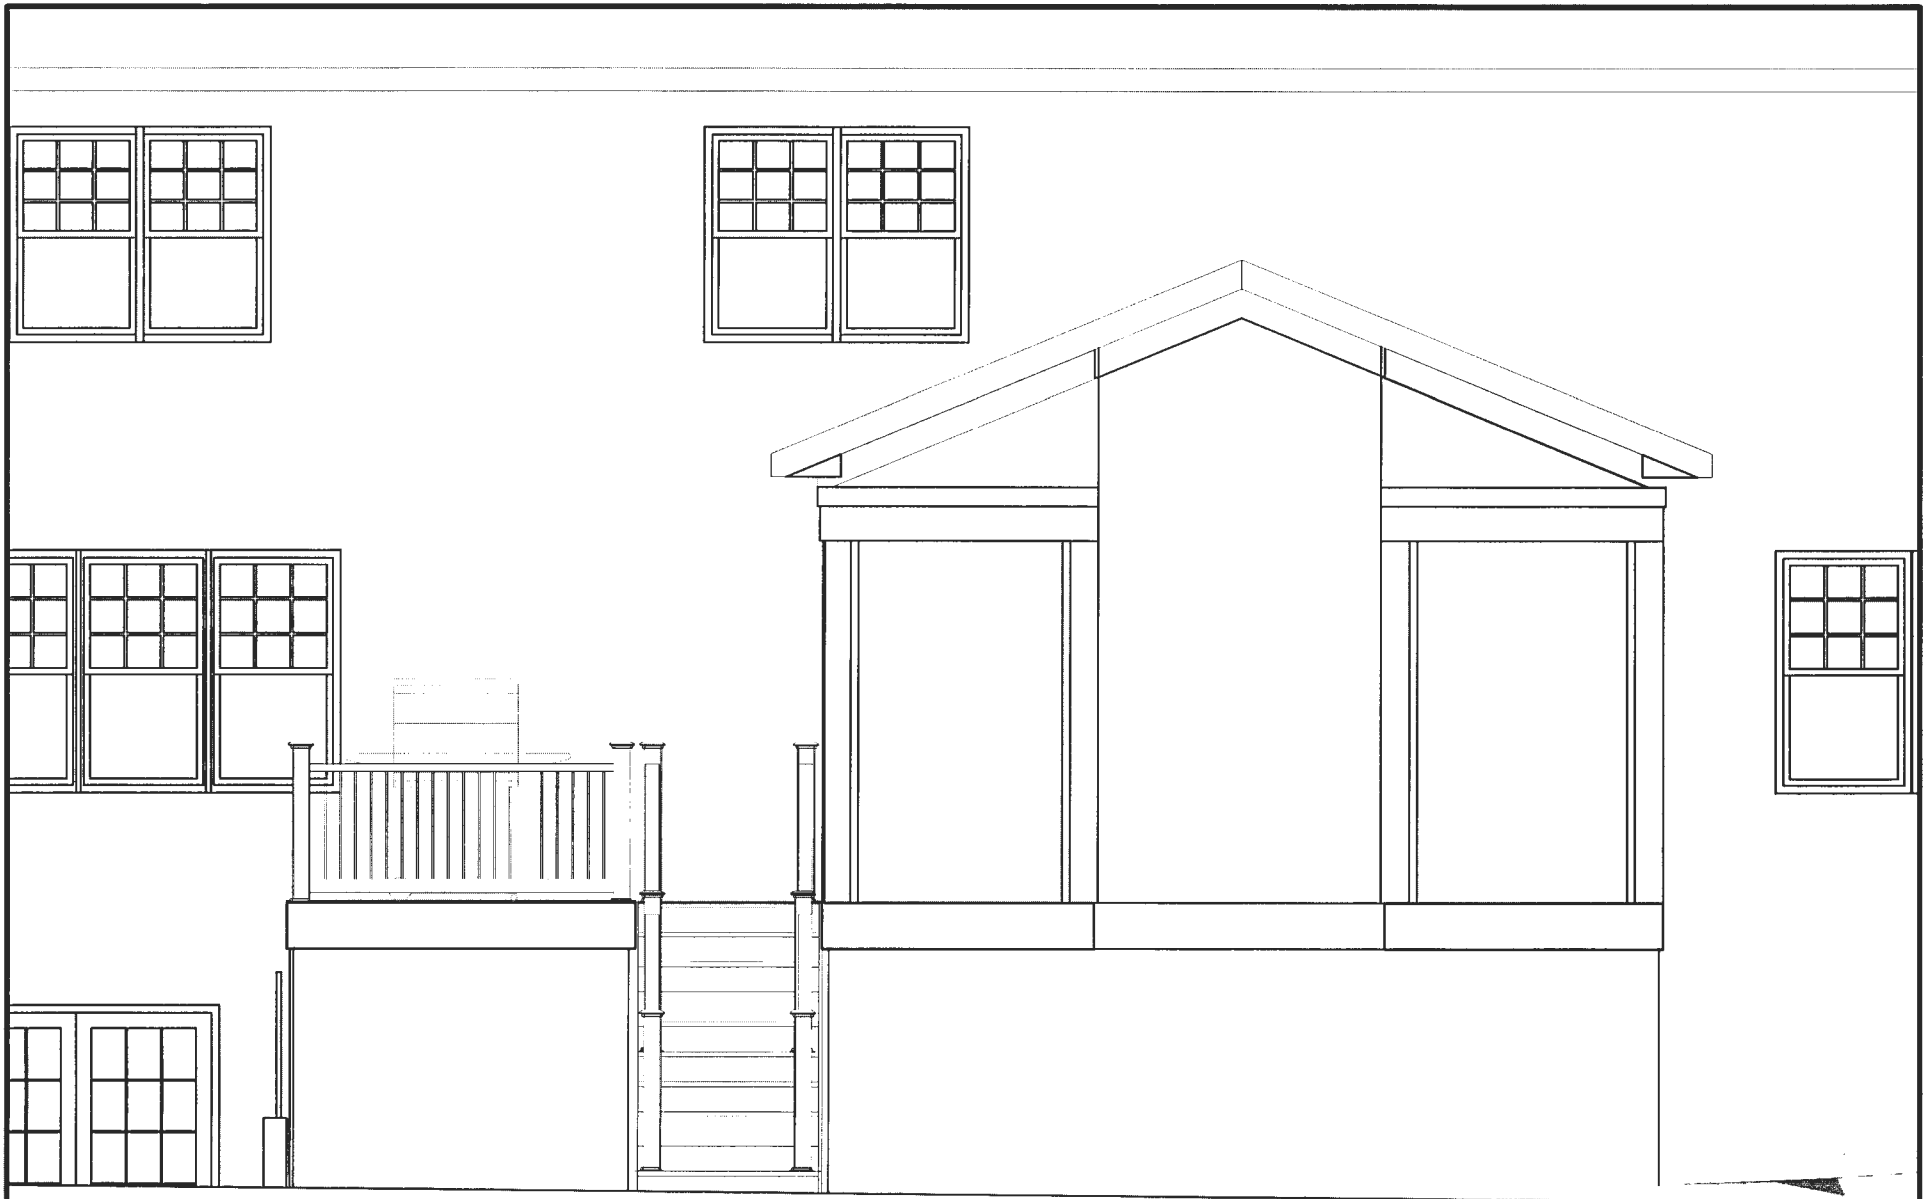

A DESIGN BY




**MCWHORTER**  
CONSTRUCTION  
design • build • remodel

SALES@MCWHORTERCONSTRUCTION.NET  
(410) 964-5813

Title <b>REAR ELEVATION</b>		
View:	Drawn By	Date
Scale:		

DRAWINGS, RENDERINGS, PHOTOS OR ANY OTHER VISUAL DOCUMENTS PROVIDED BY MCWHORTER OUTDOOR TO THE HOMEOWNER ARE NOT INTENDED TO REPRESENT THE DETAILS OF THE ACTUAL FINISHED PRODUCT. DRAWINGS ARE FOR CONCEPTUAL USE ONLY. ROOF PITCHES, GRADES (BOTH EXISTING AND PROPOSED), COLORS AND ALL OTHER FINISHES AND DETAILS ARE NOT TO BE CONSIDERED EXACT IN THE RENDERINGS AND ARE SUBJECT TO CHANGE.

DRAWINGS, RENDERINGS AND PHOTOS ARE THE PROPERTY OF MCWHORTER OUTDOOR LIVING AND CANNOT BE REPRODUCED OR USED IN ANY WAY WITHOUT THE WRITTEN CONSENT OF MCWHORTER OUTDOOR LIVING LLC

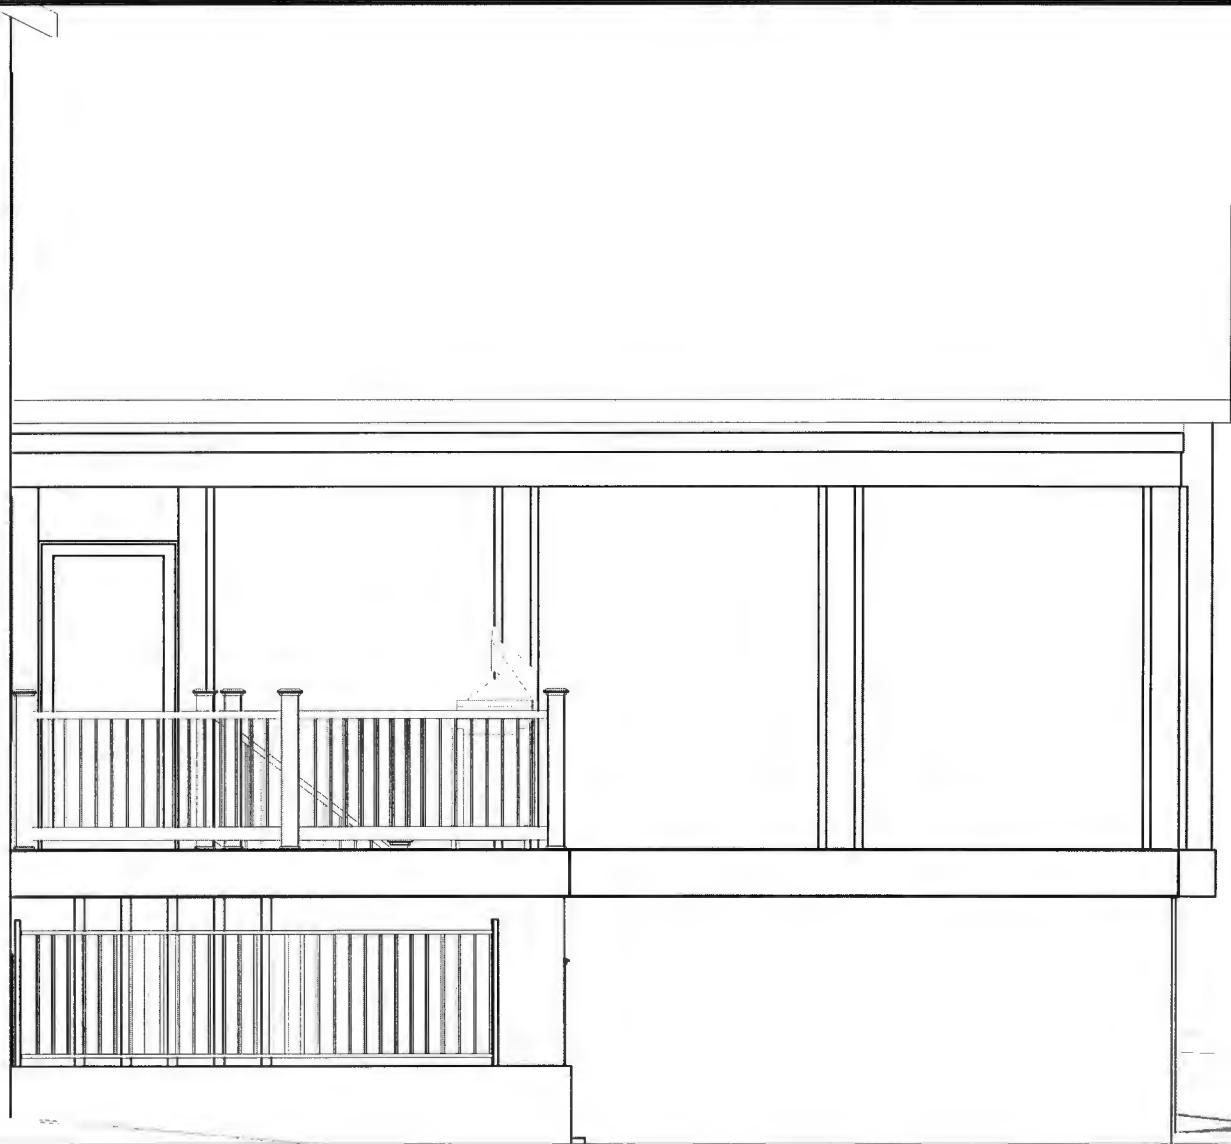

A DESIGN BY



**MCWHORTER**  
CONSTRUCTION  
design • build • remodel

SALES@MCWHORTERCONSTRUCTION.NET

(410) 984-5813

Title

**LEFT ELEVATION**

View:


Drawn By

Date


Scale:

DRAWINGS, RENDERINGS, PHOTOS OR ANY OTHER VISUAL DOCUMENTS PROVIDED BY MCWHORTER OUTDOOR TO THE HOMEOWNER ARE NOT INTENDED TO REPRESENT THE DETAILS OF THE ACTUAL FINISHED PRODUCT. DRAWINGS ARE FOR CONCEPTUAL USE ONLY. ROOF PITCHES, GRADES (BOTH EXISTING AND PROPOSED), COLORS AND ALL OTHER FINISHES AND DETAILS ARE NOT TO BE CONSIDERED EXACT IN THE RENDERINGS AND ARE SUBJECT TO CHANGE.

DRAWINGS, RENDERINGS AND PHOTOS ARE THE PROPERTY OF MCWHORTER OUTDOOR LIVING AND CANNOT BE REPRODUCED OR USED IN ANY WAY WITHOUT THE WRITTEN CONSENT OF MCWHORTER OUTDOOR LIVING LLC

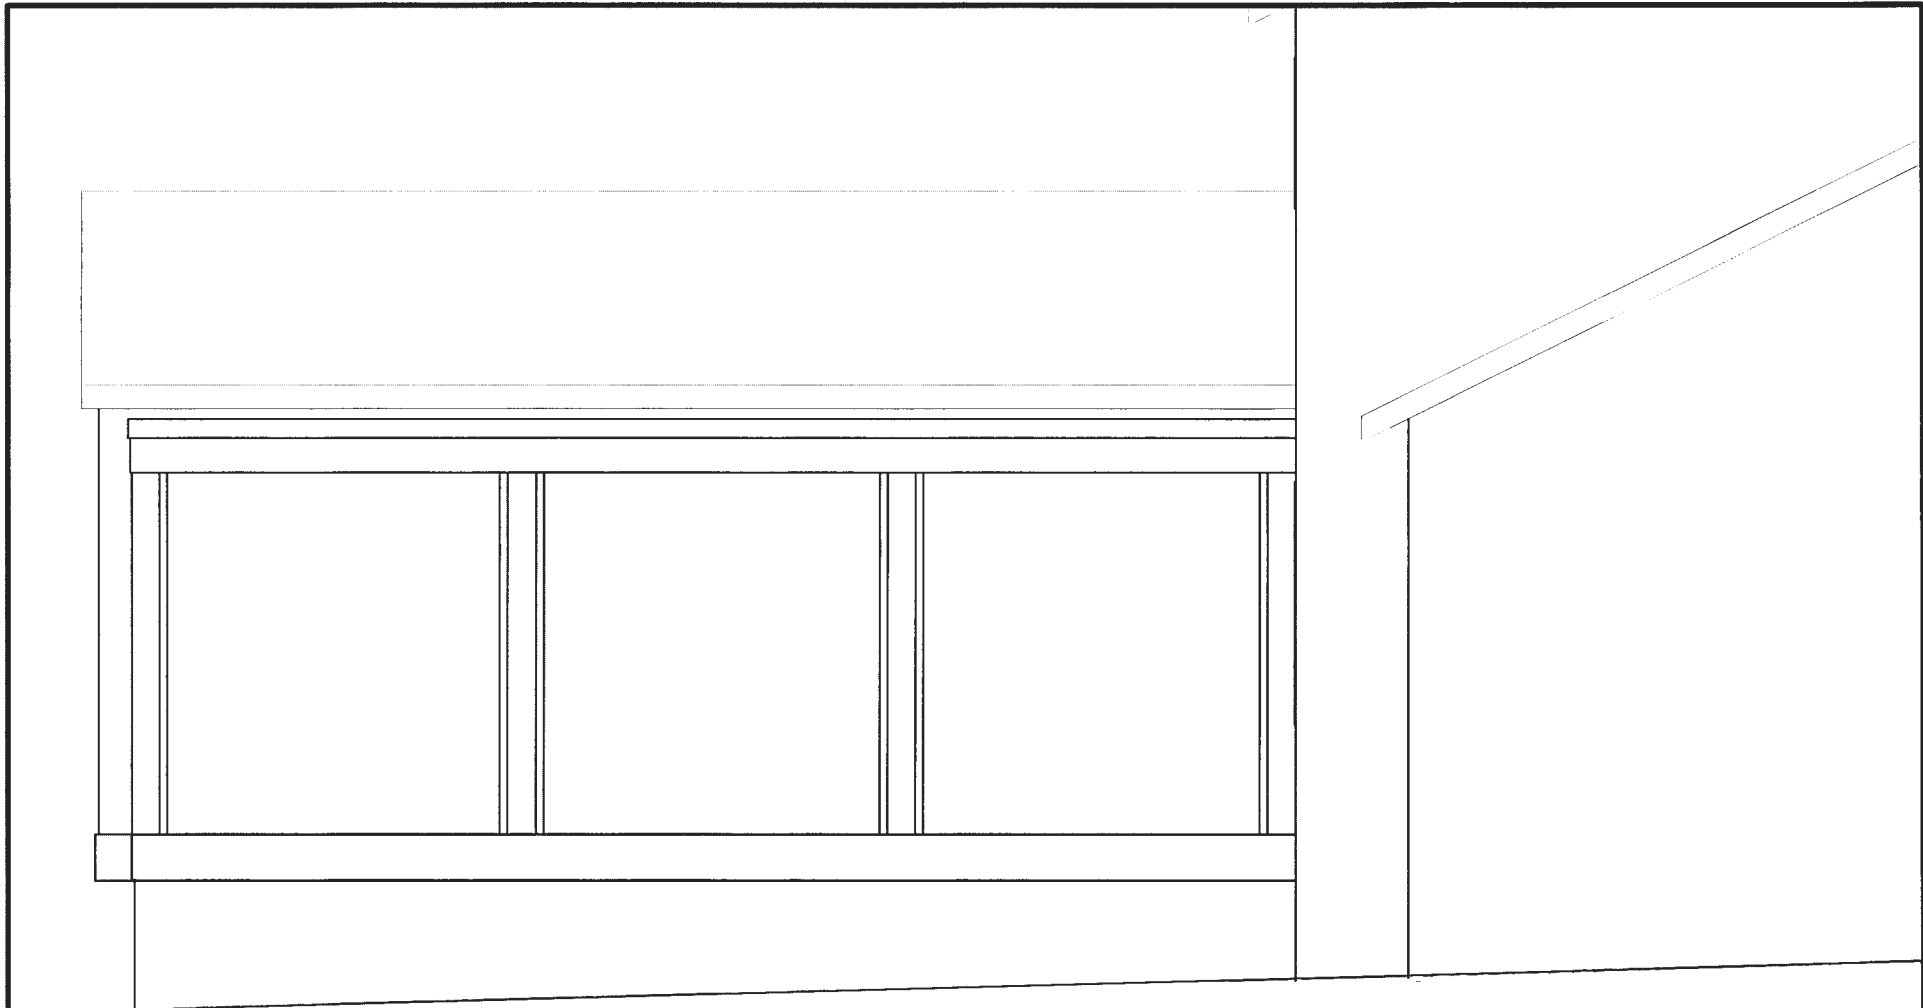

A DESIGN BY



**MCWHORTER**  
CONSTRUCTION  
design • build • remodel

SALES@MCWHORTERCONSTRUCTION.NET  
(410) 984-5813

Title <b>RIGHT ELEVATION</b>		
View:	Drawn By	Date
Scale:		

DRAWINGS, RENDERINGS, PHOTOS OR ANY OTHER VISUAL DOCUMENTS PROVIDED BY MCWHORTER OUTDOOR TO THE HOMEOWNER ARE NOT INTENDED TO REPRESENT THE DETAILS OF THE ACTUAL FINISHED PRODUCT. DRAWINGS ARE FOR CONCEPTUAL USE ONLY. ROOF PITCHES, GRADES (BOTH EXISTING AND PROPOSED), COLORS AND ALL OTHER FINISHES AND DETAILS ARE NOT TO BE CONSIDERED EXACT IN THE RENDERINGS AND ARE SUBJECT TO CHANGE.

DRAWINGS, RENDERINGS AND PHOTOS ARE THE PROPERTY OF MCWHORTER OUTDOOR LIVING AND CANNOT BE REPRODUCED OR USED IN ANY WAY WITHOUT THE WRITTEN CONSENT OF MCWHORTER OUTDOOR LIVING LLC