

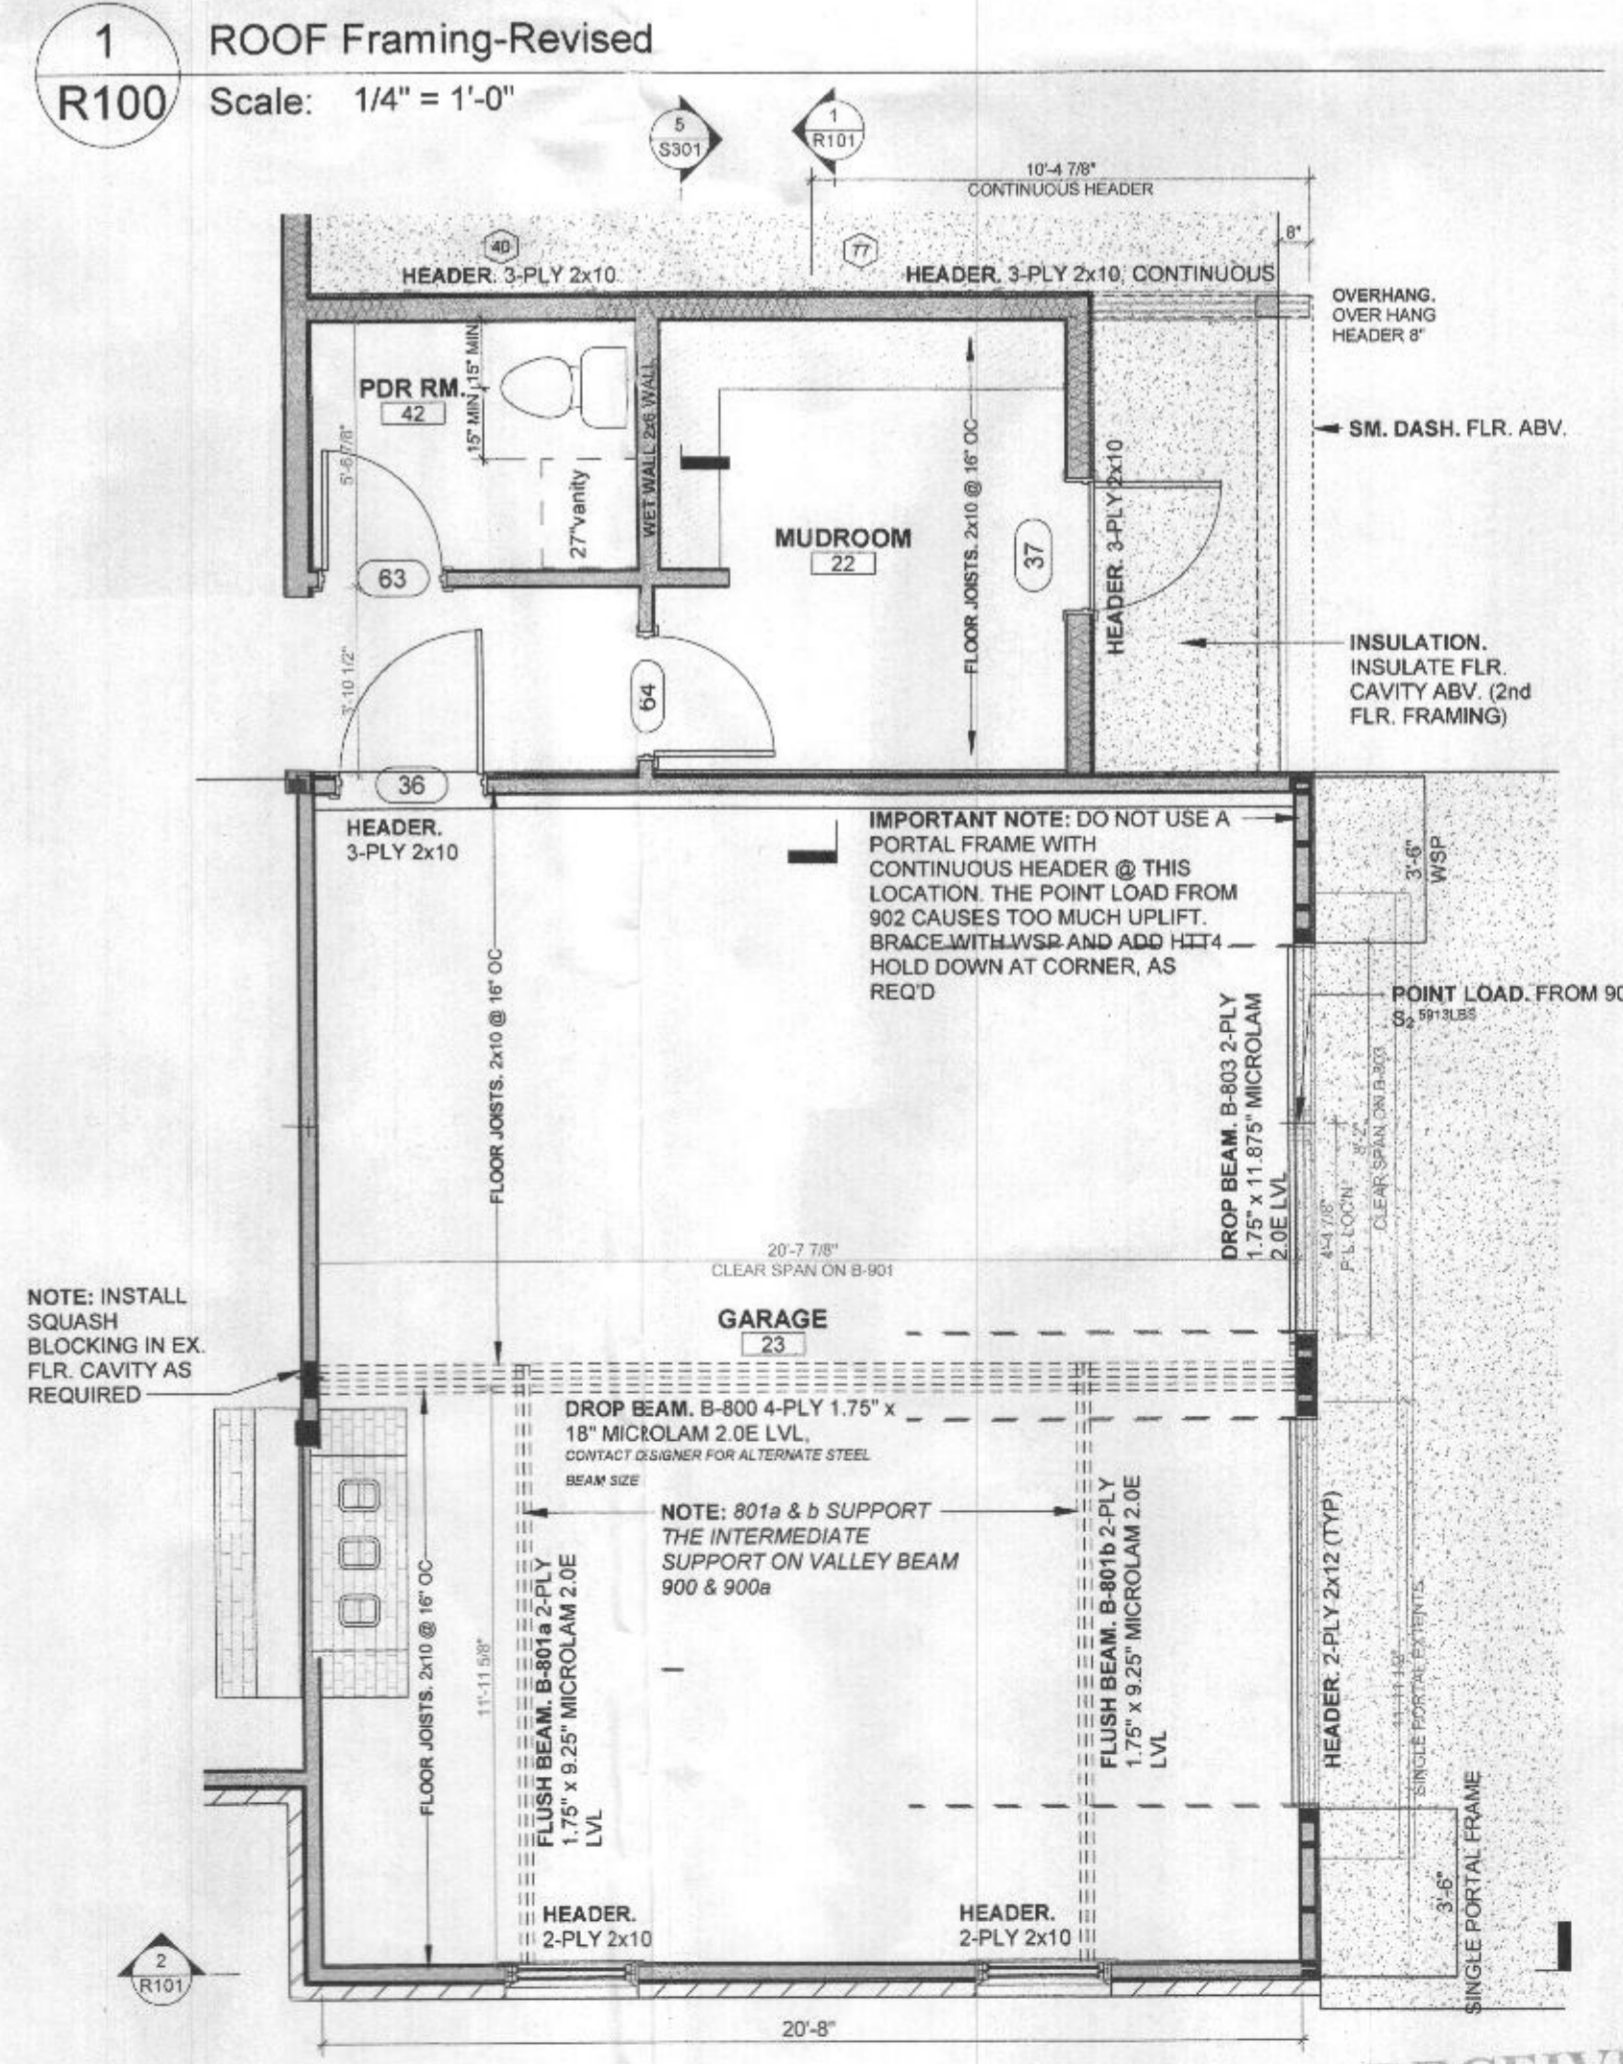
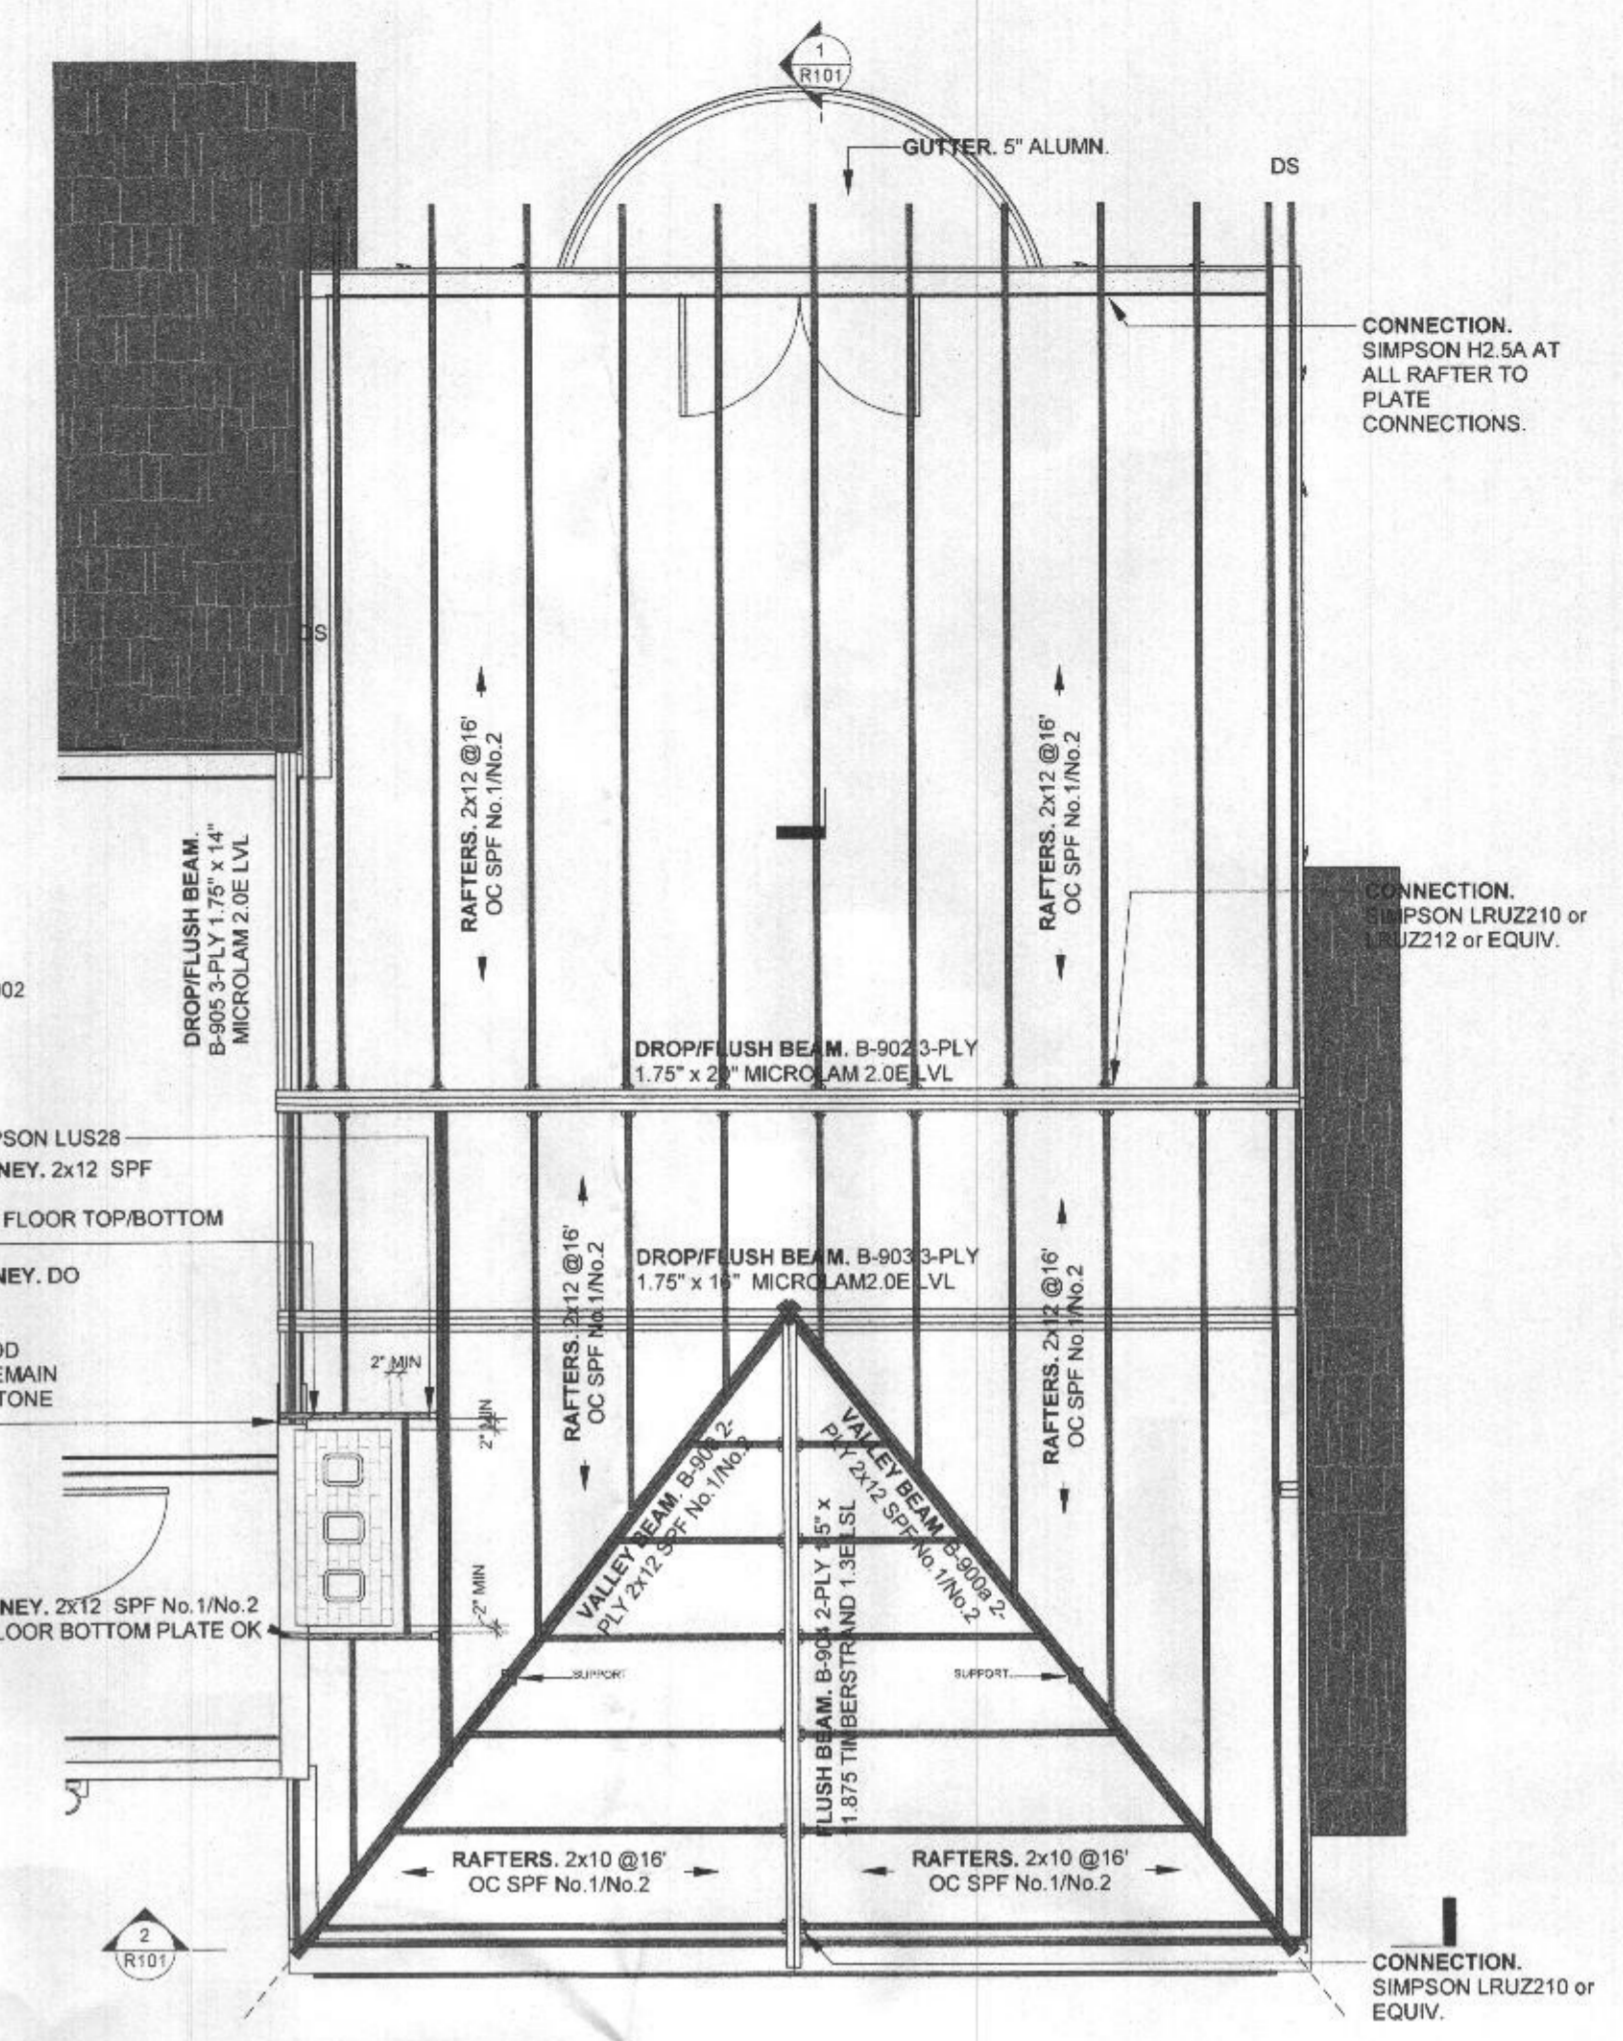
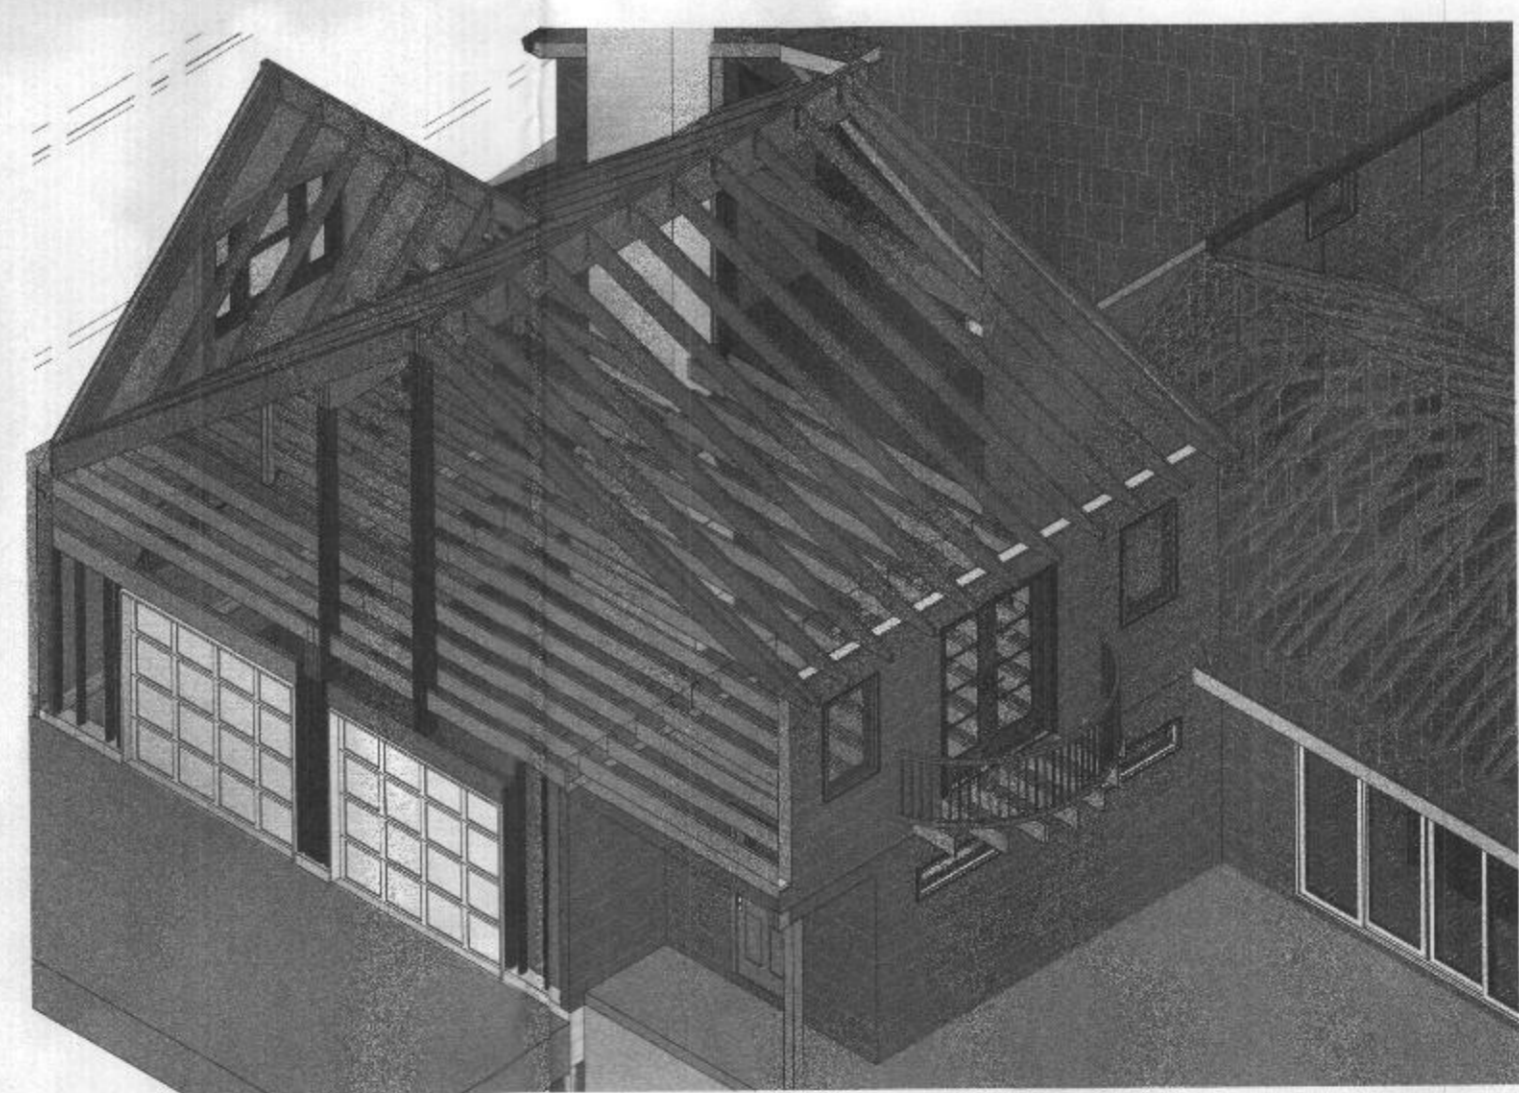
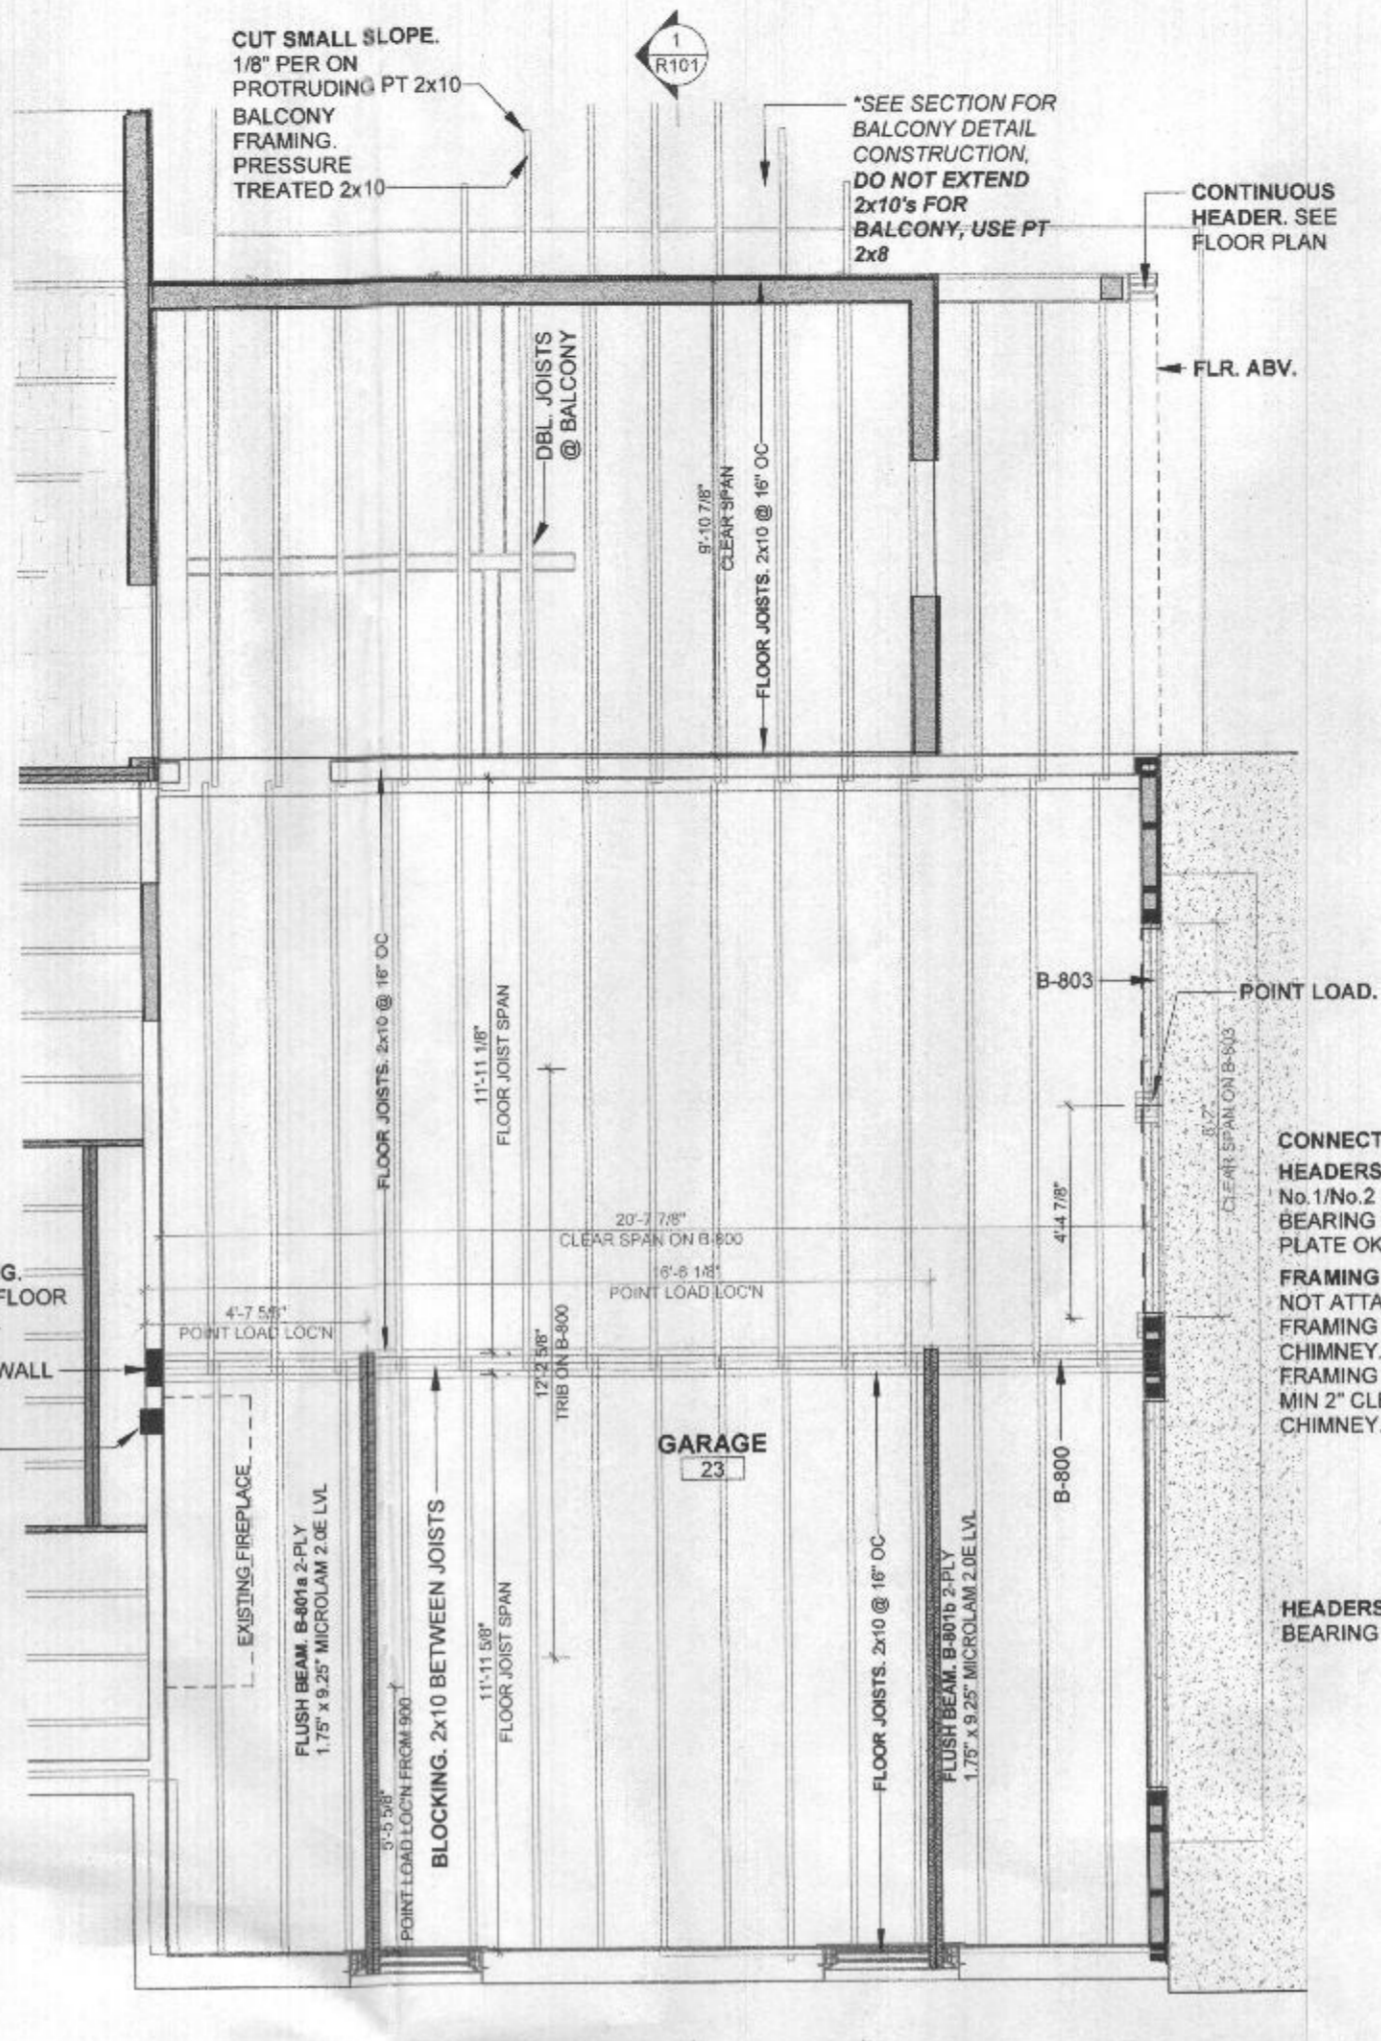
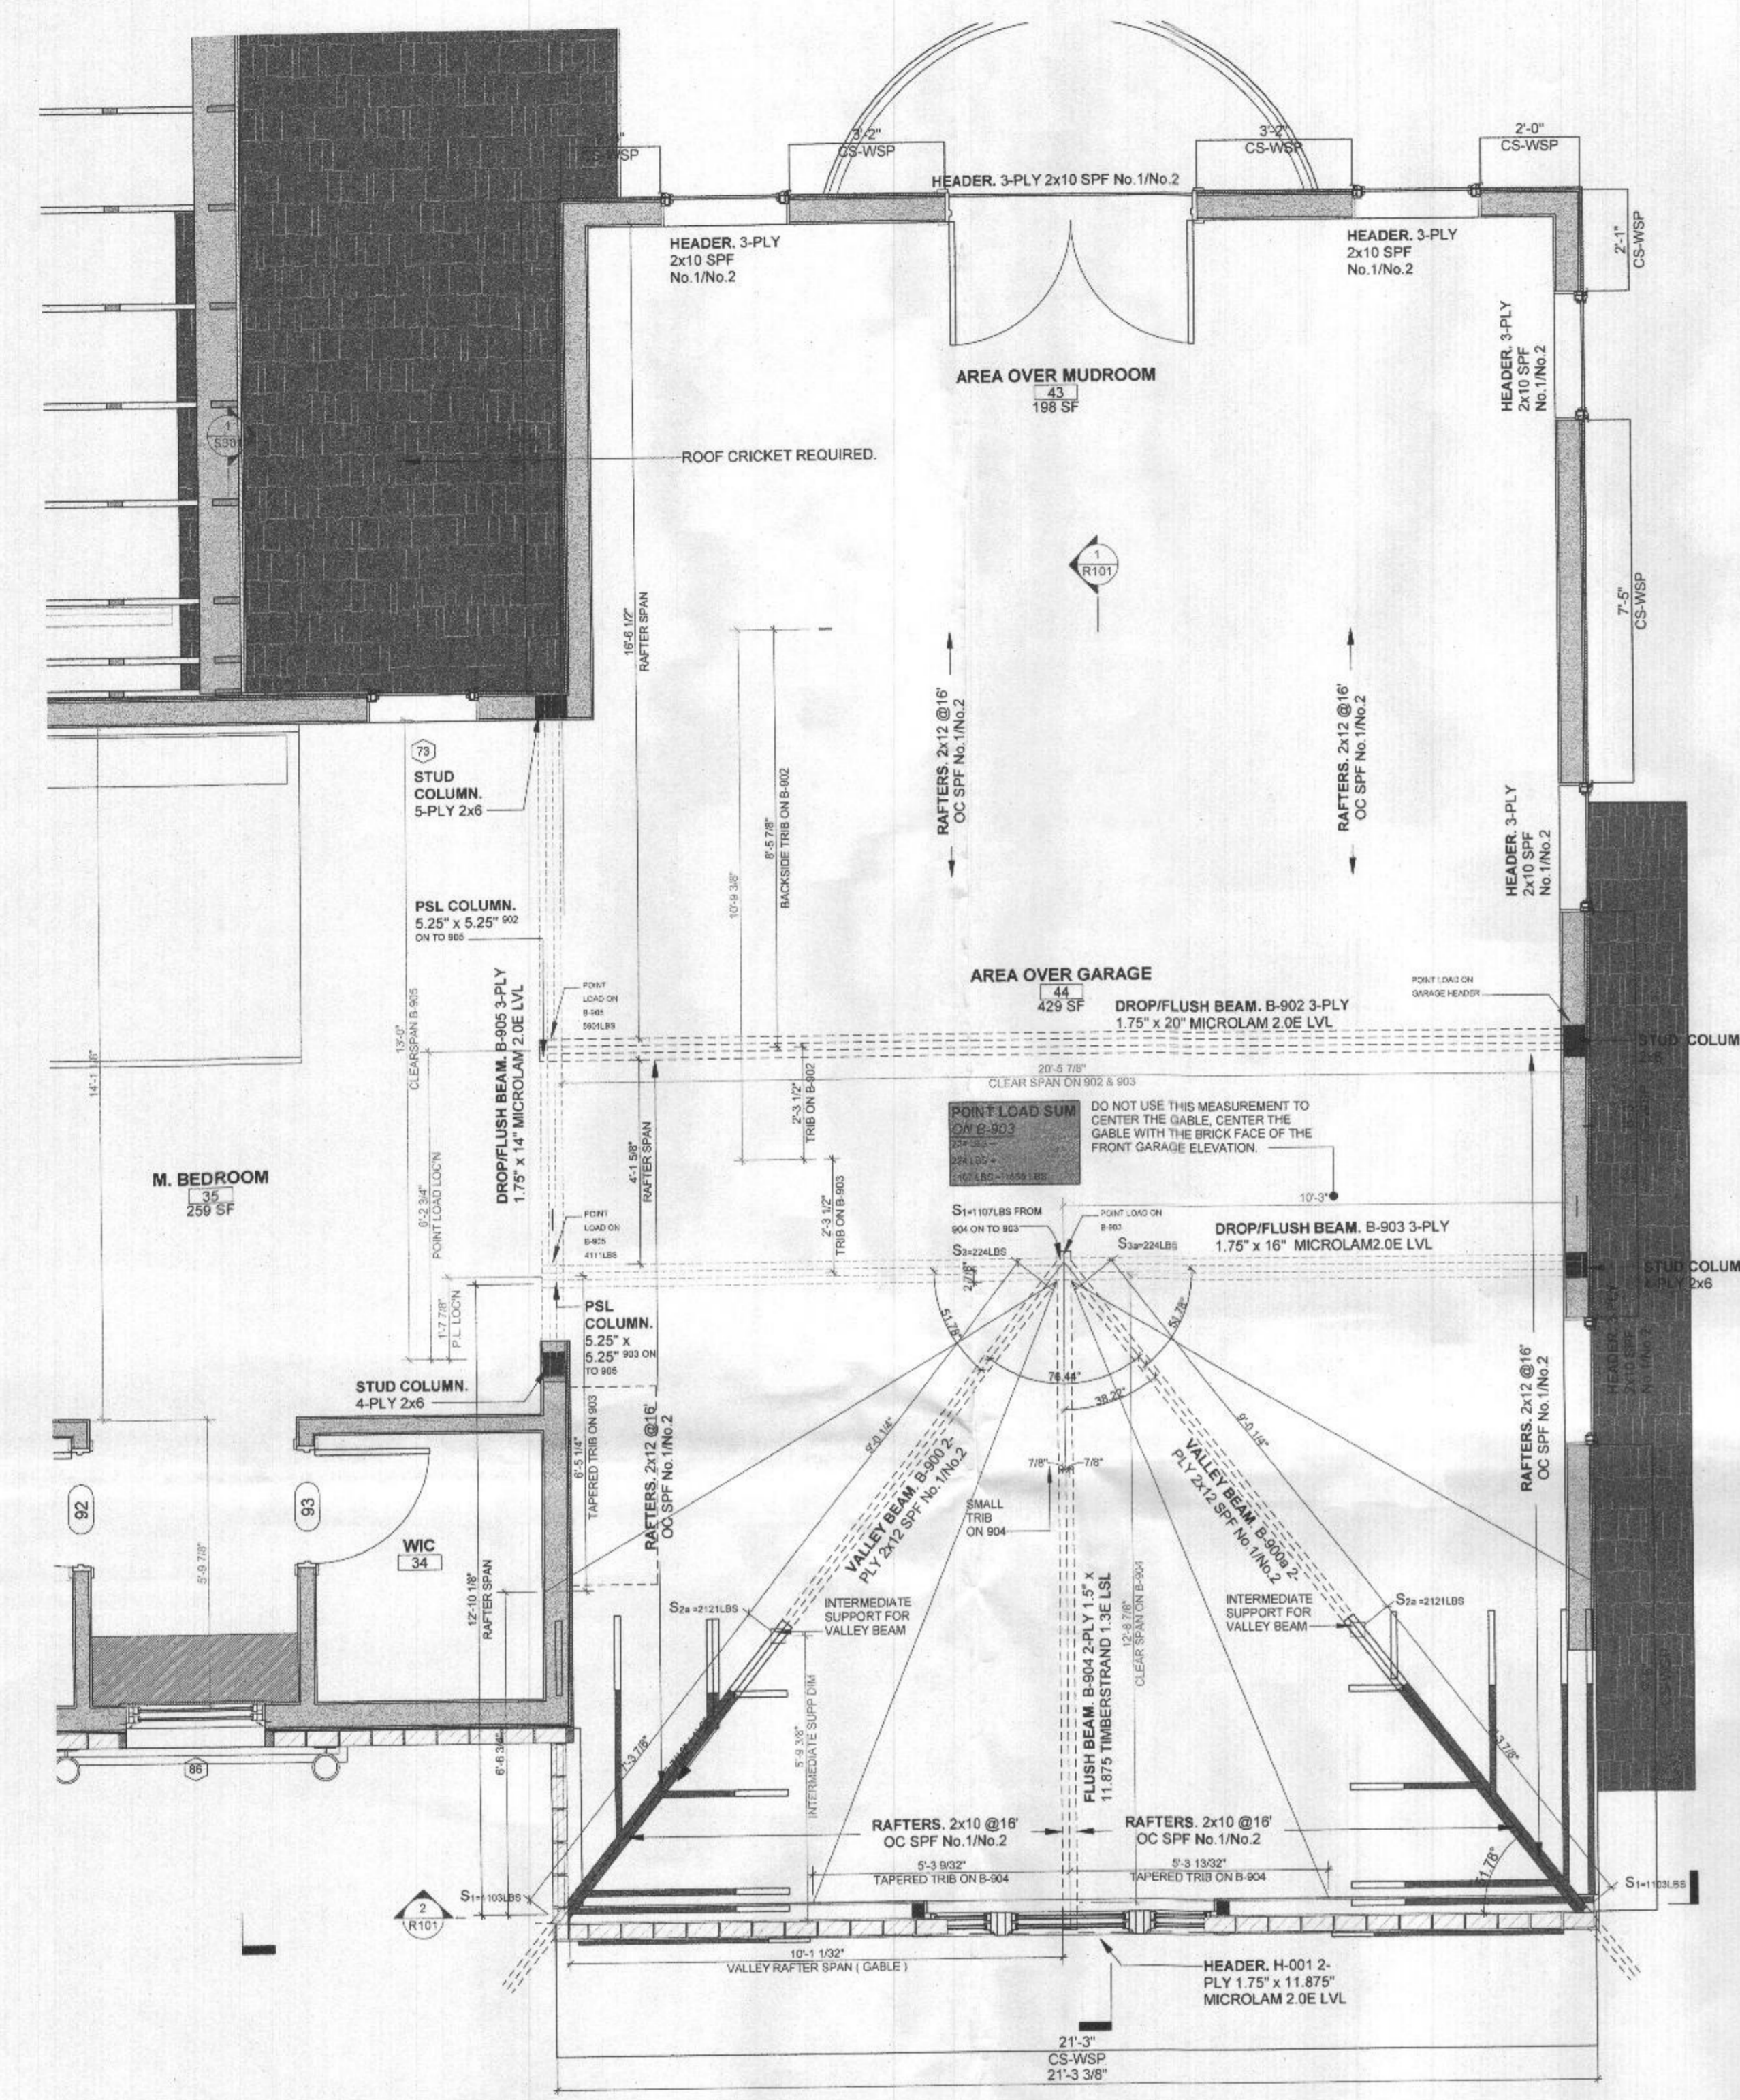
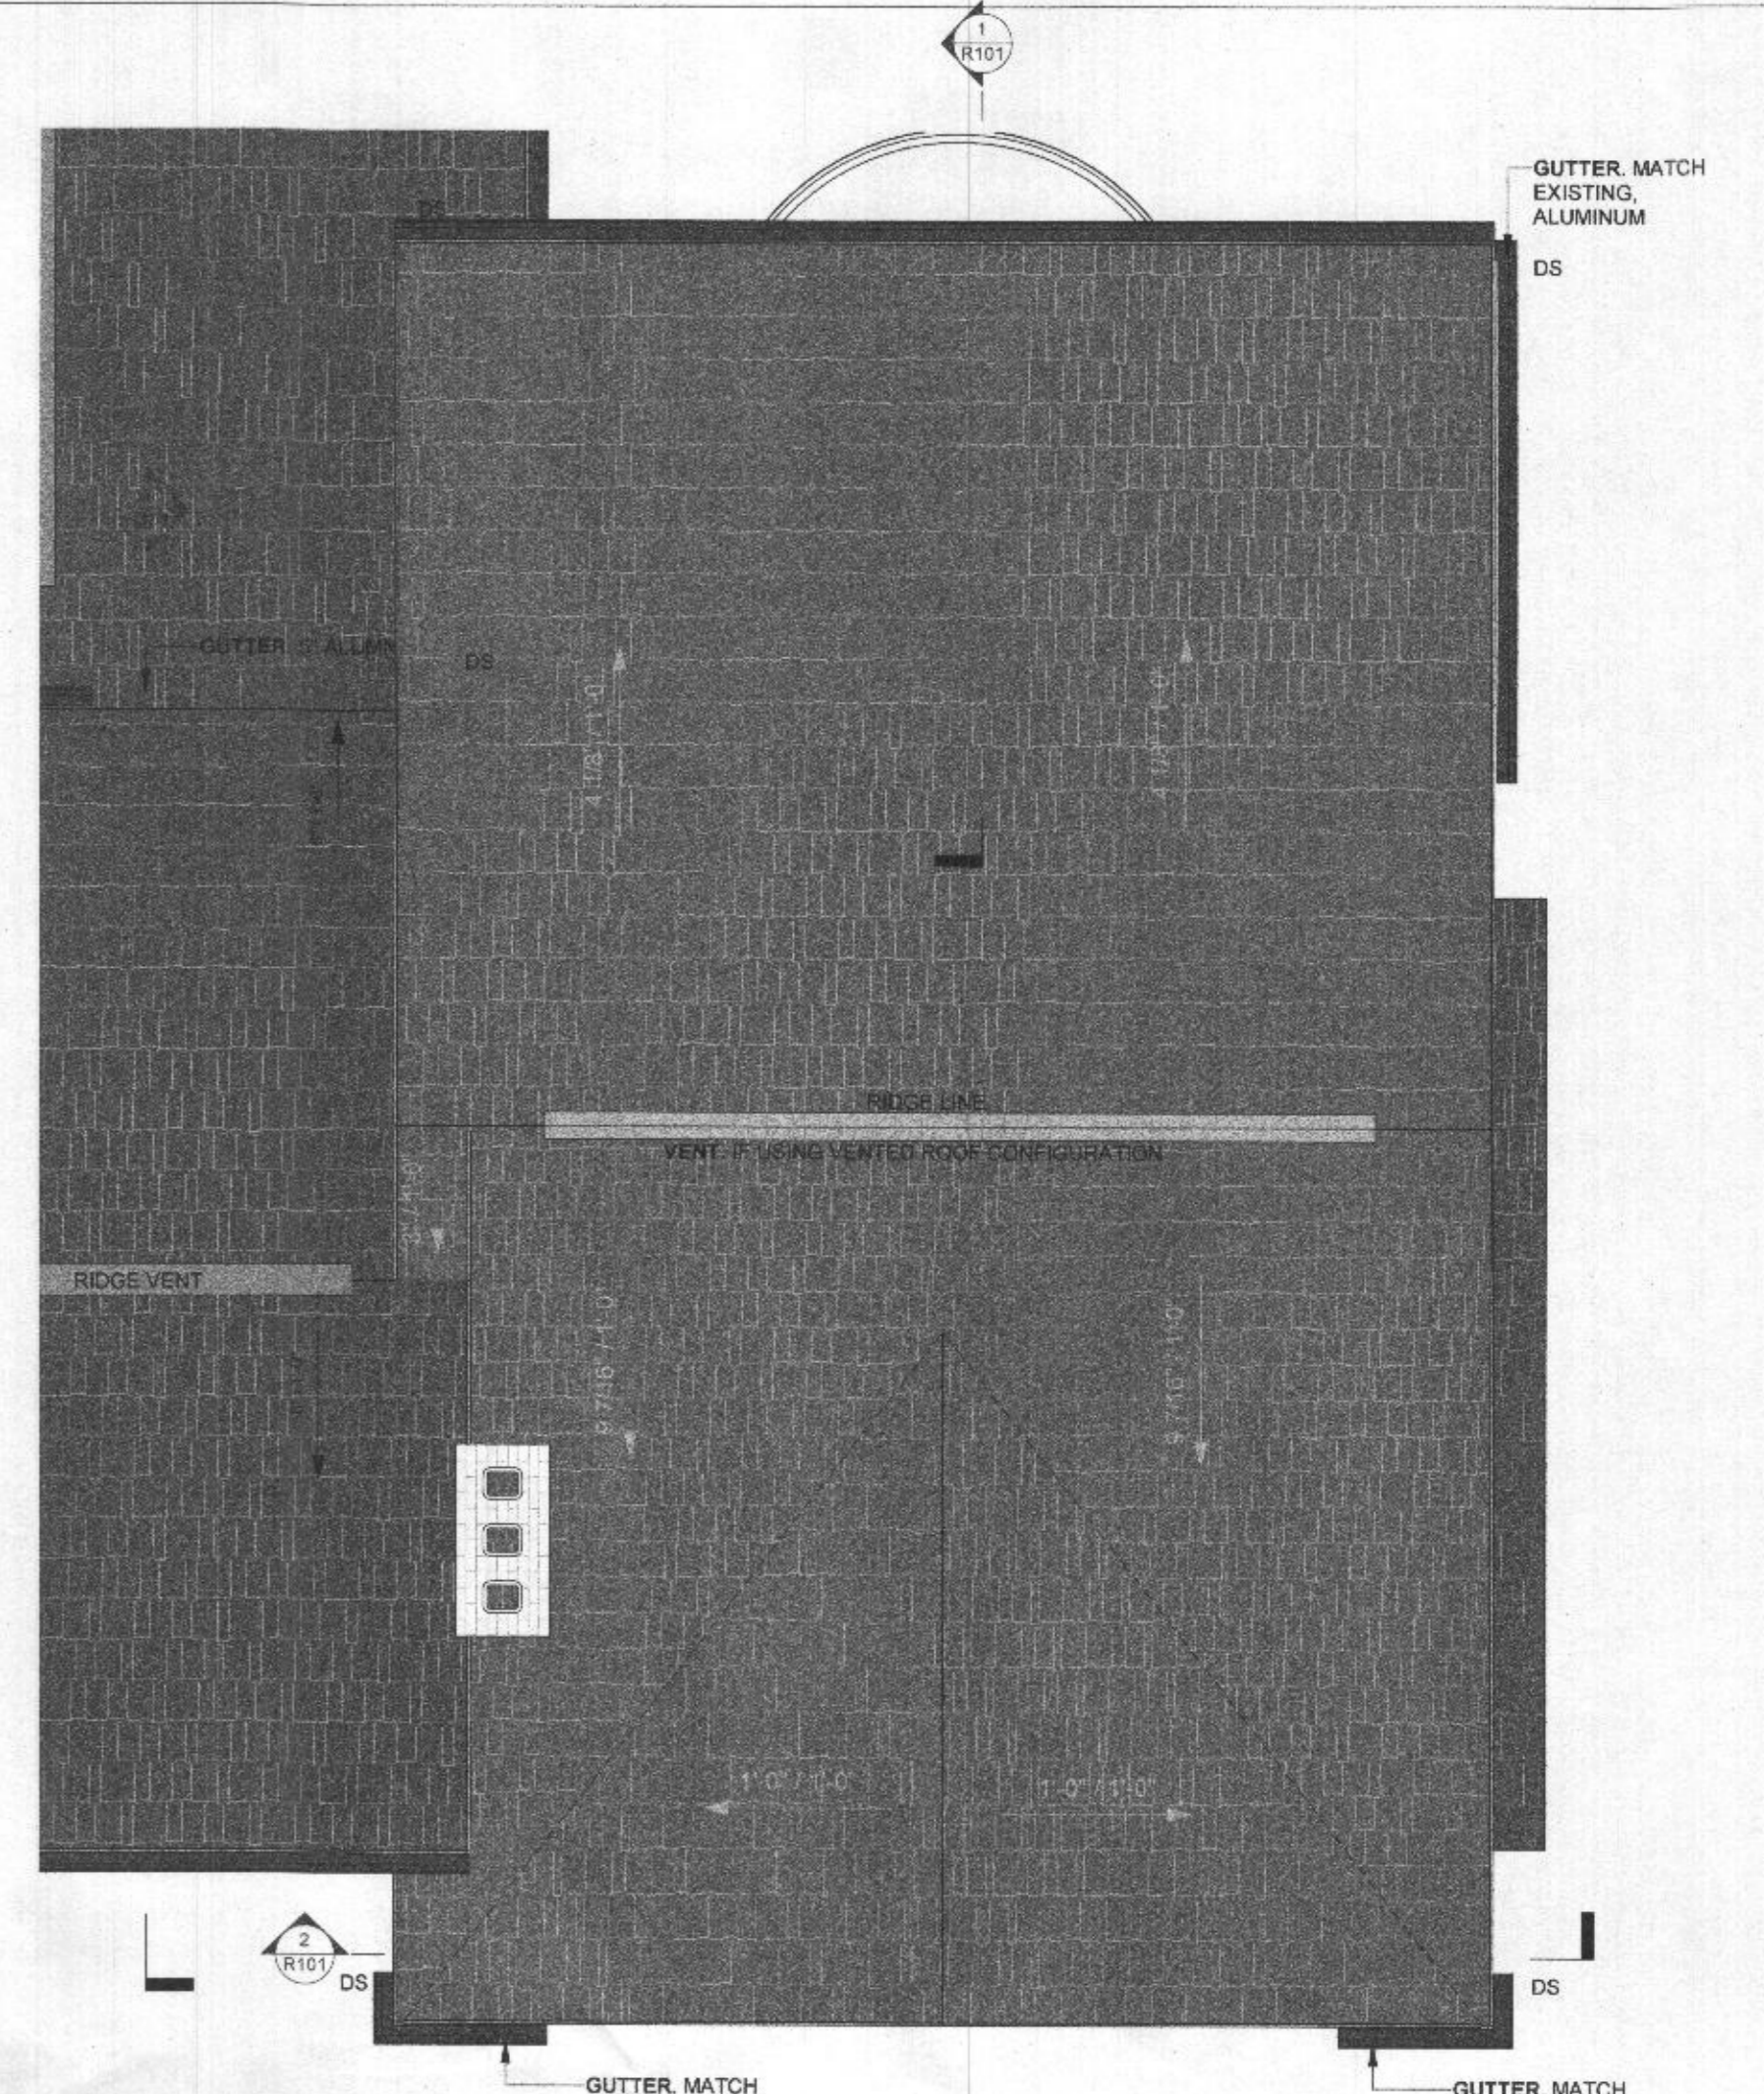


DATE CREATED:	Author	RADER
DRAWN BY:	CLIENT NAME:	W. Myers
CONTR CONTACT:	CONTRACTING CO.:	Myers Remodeling
CONTR PHONE:	CONTR EMAIL:	

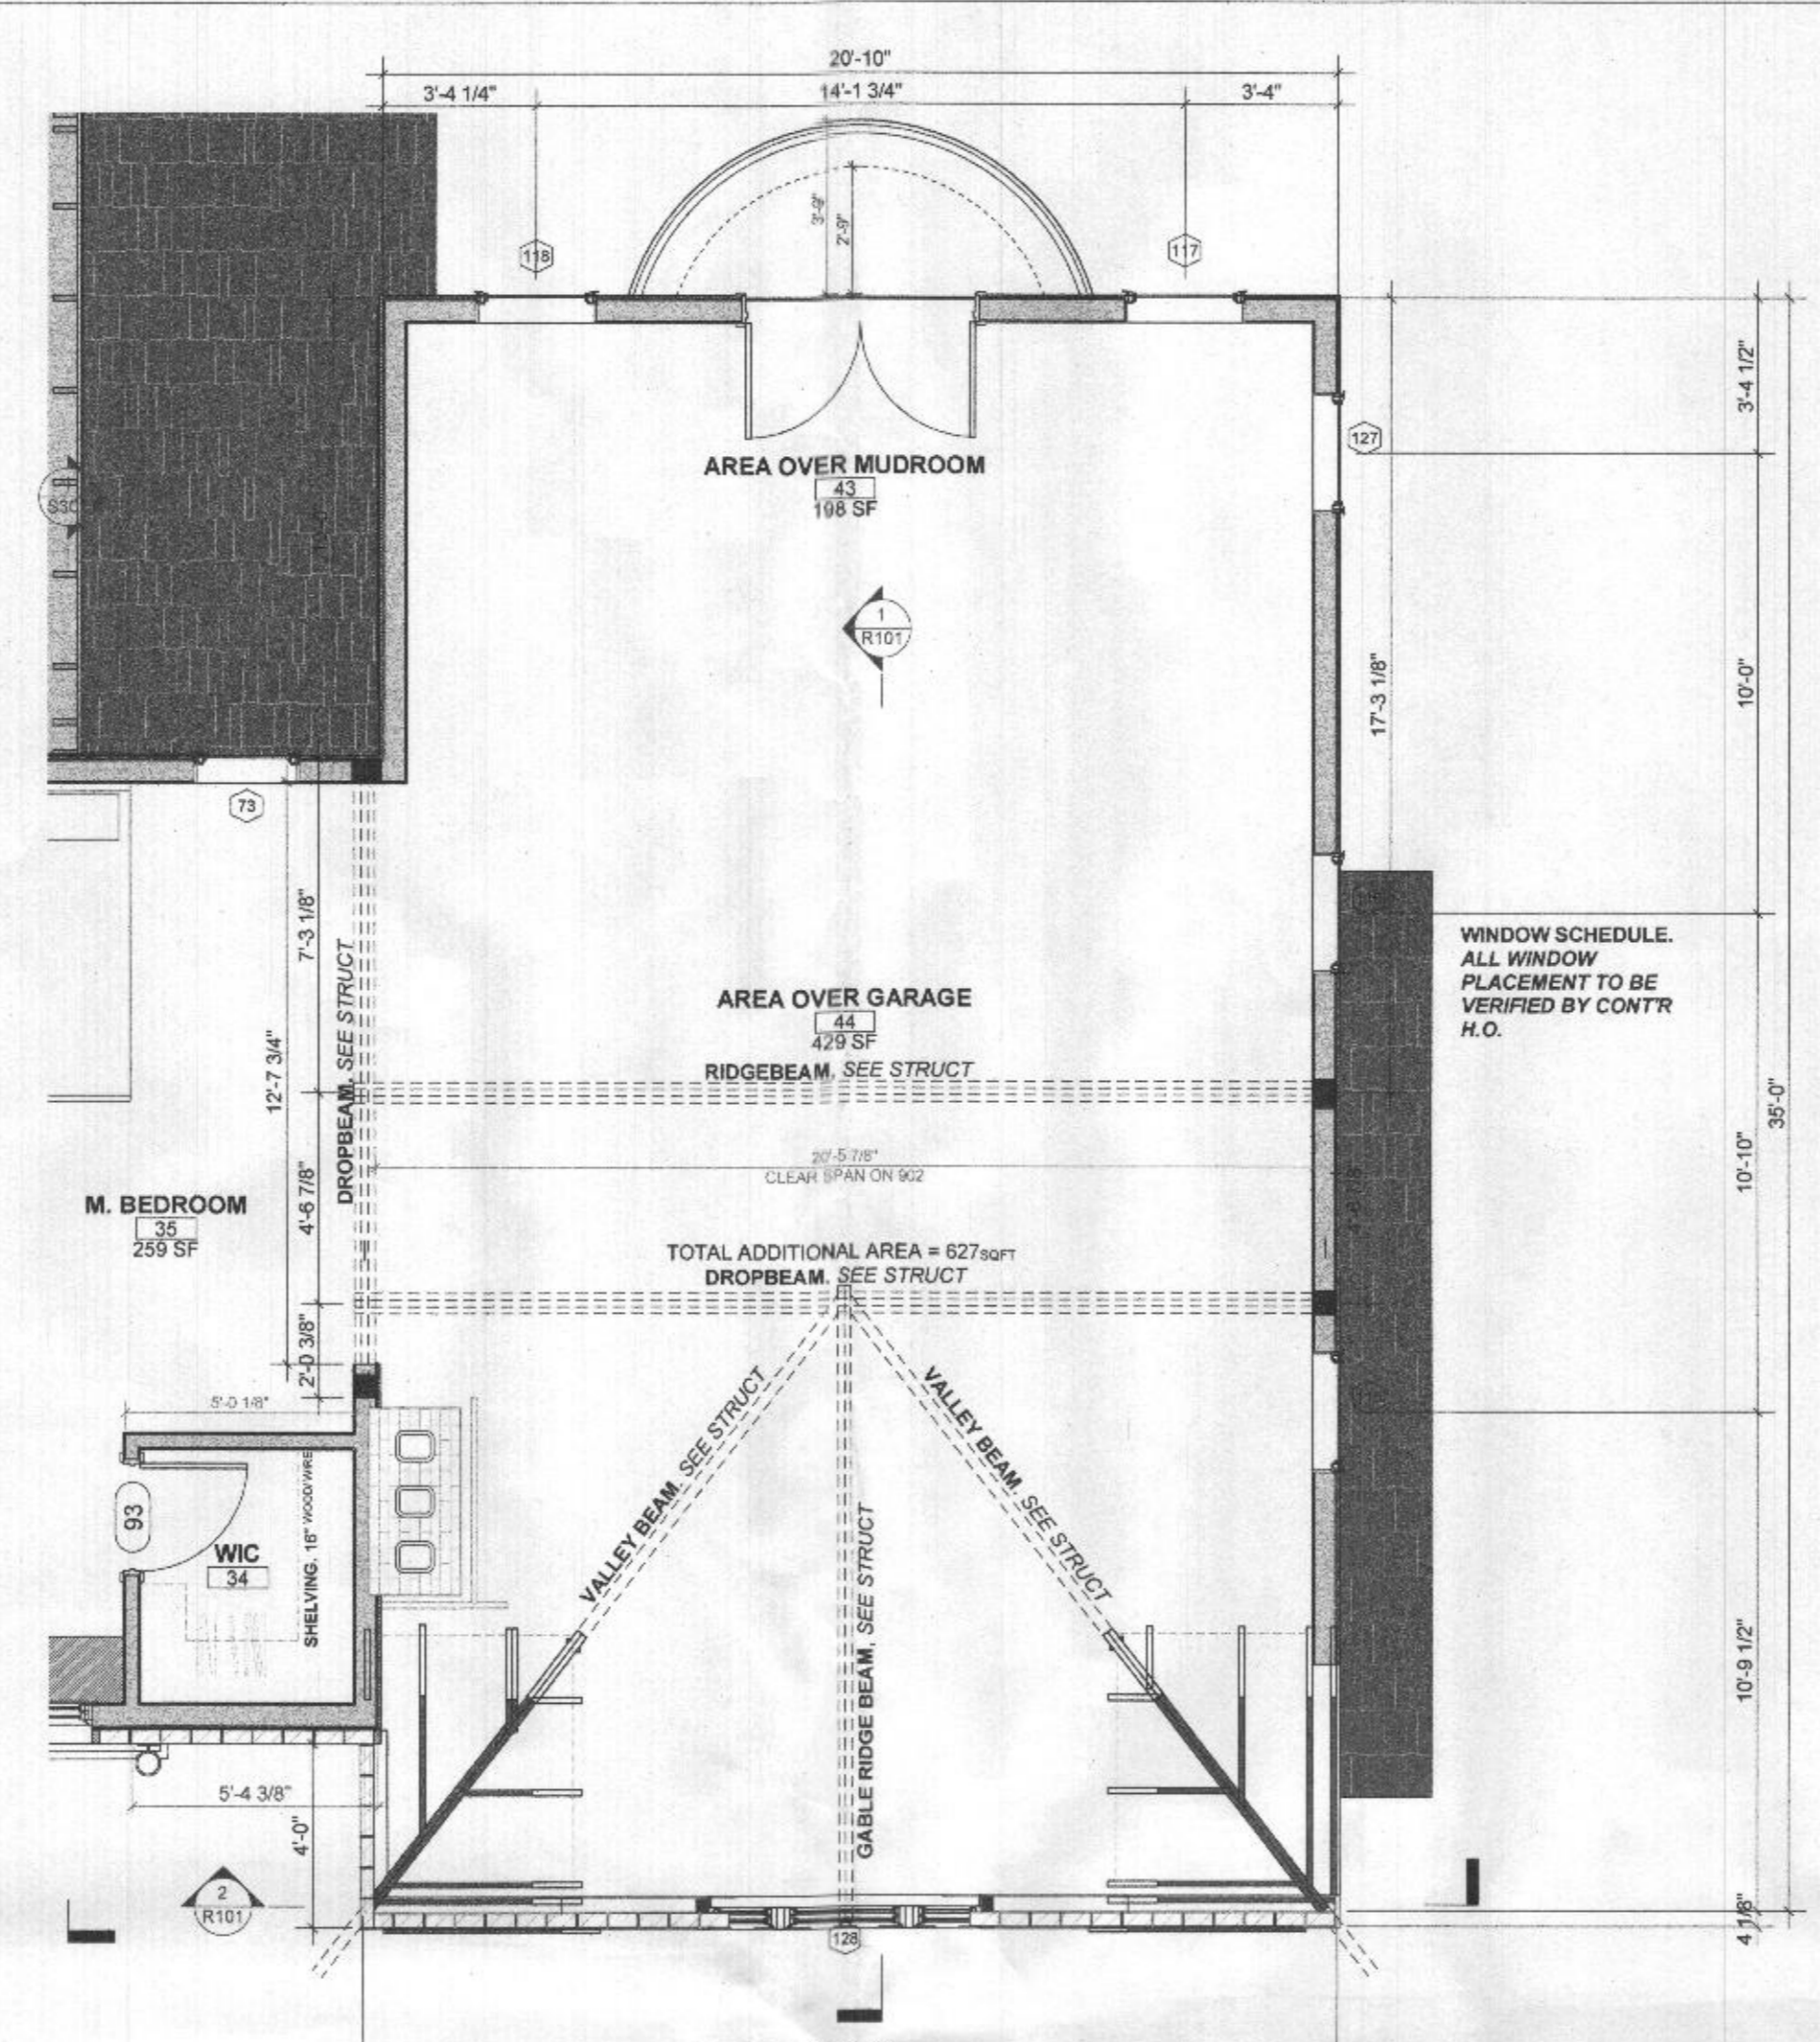


RECEIVED  
JUN 27 2024  
LICENSED PROFESSIONAL ENGINEER

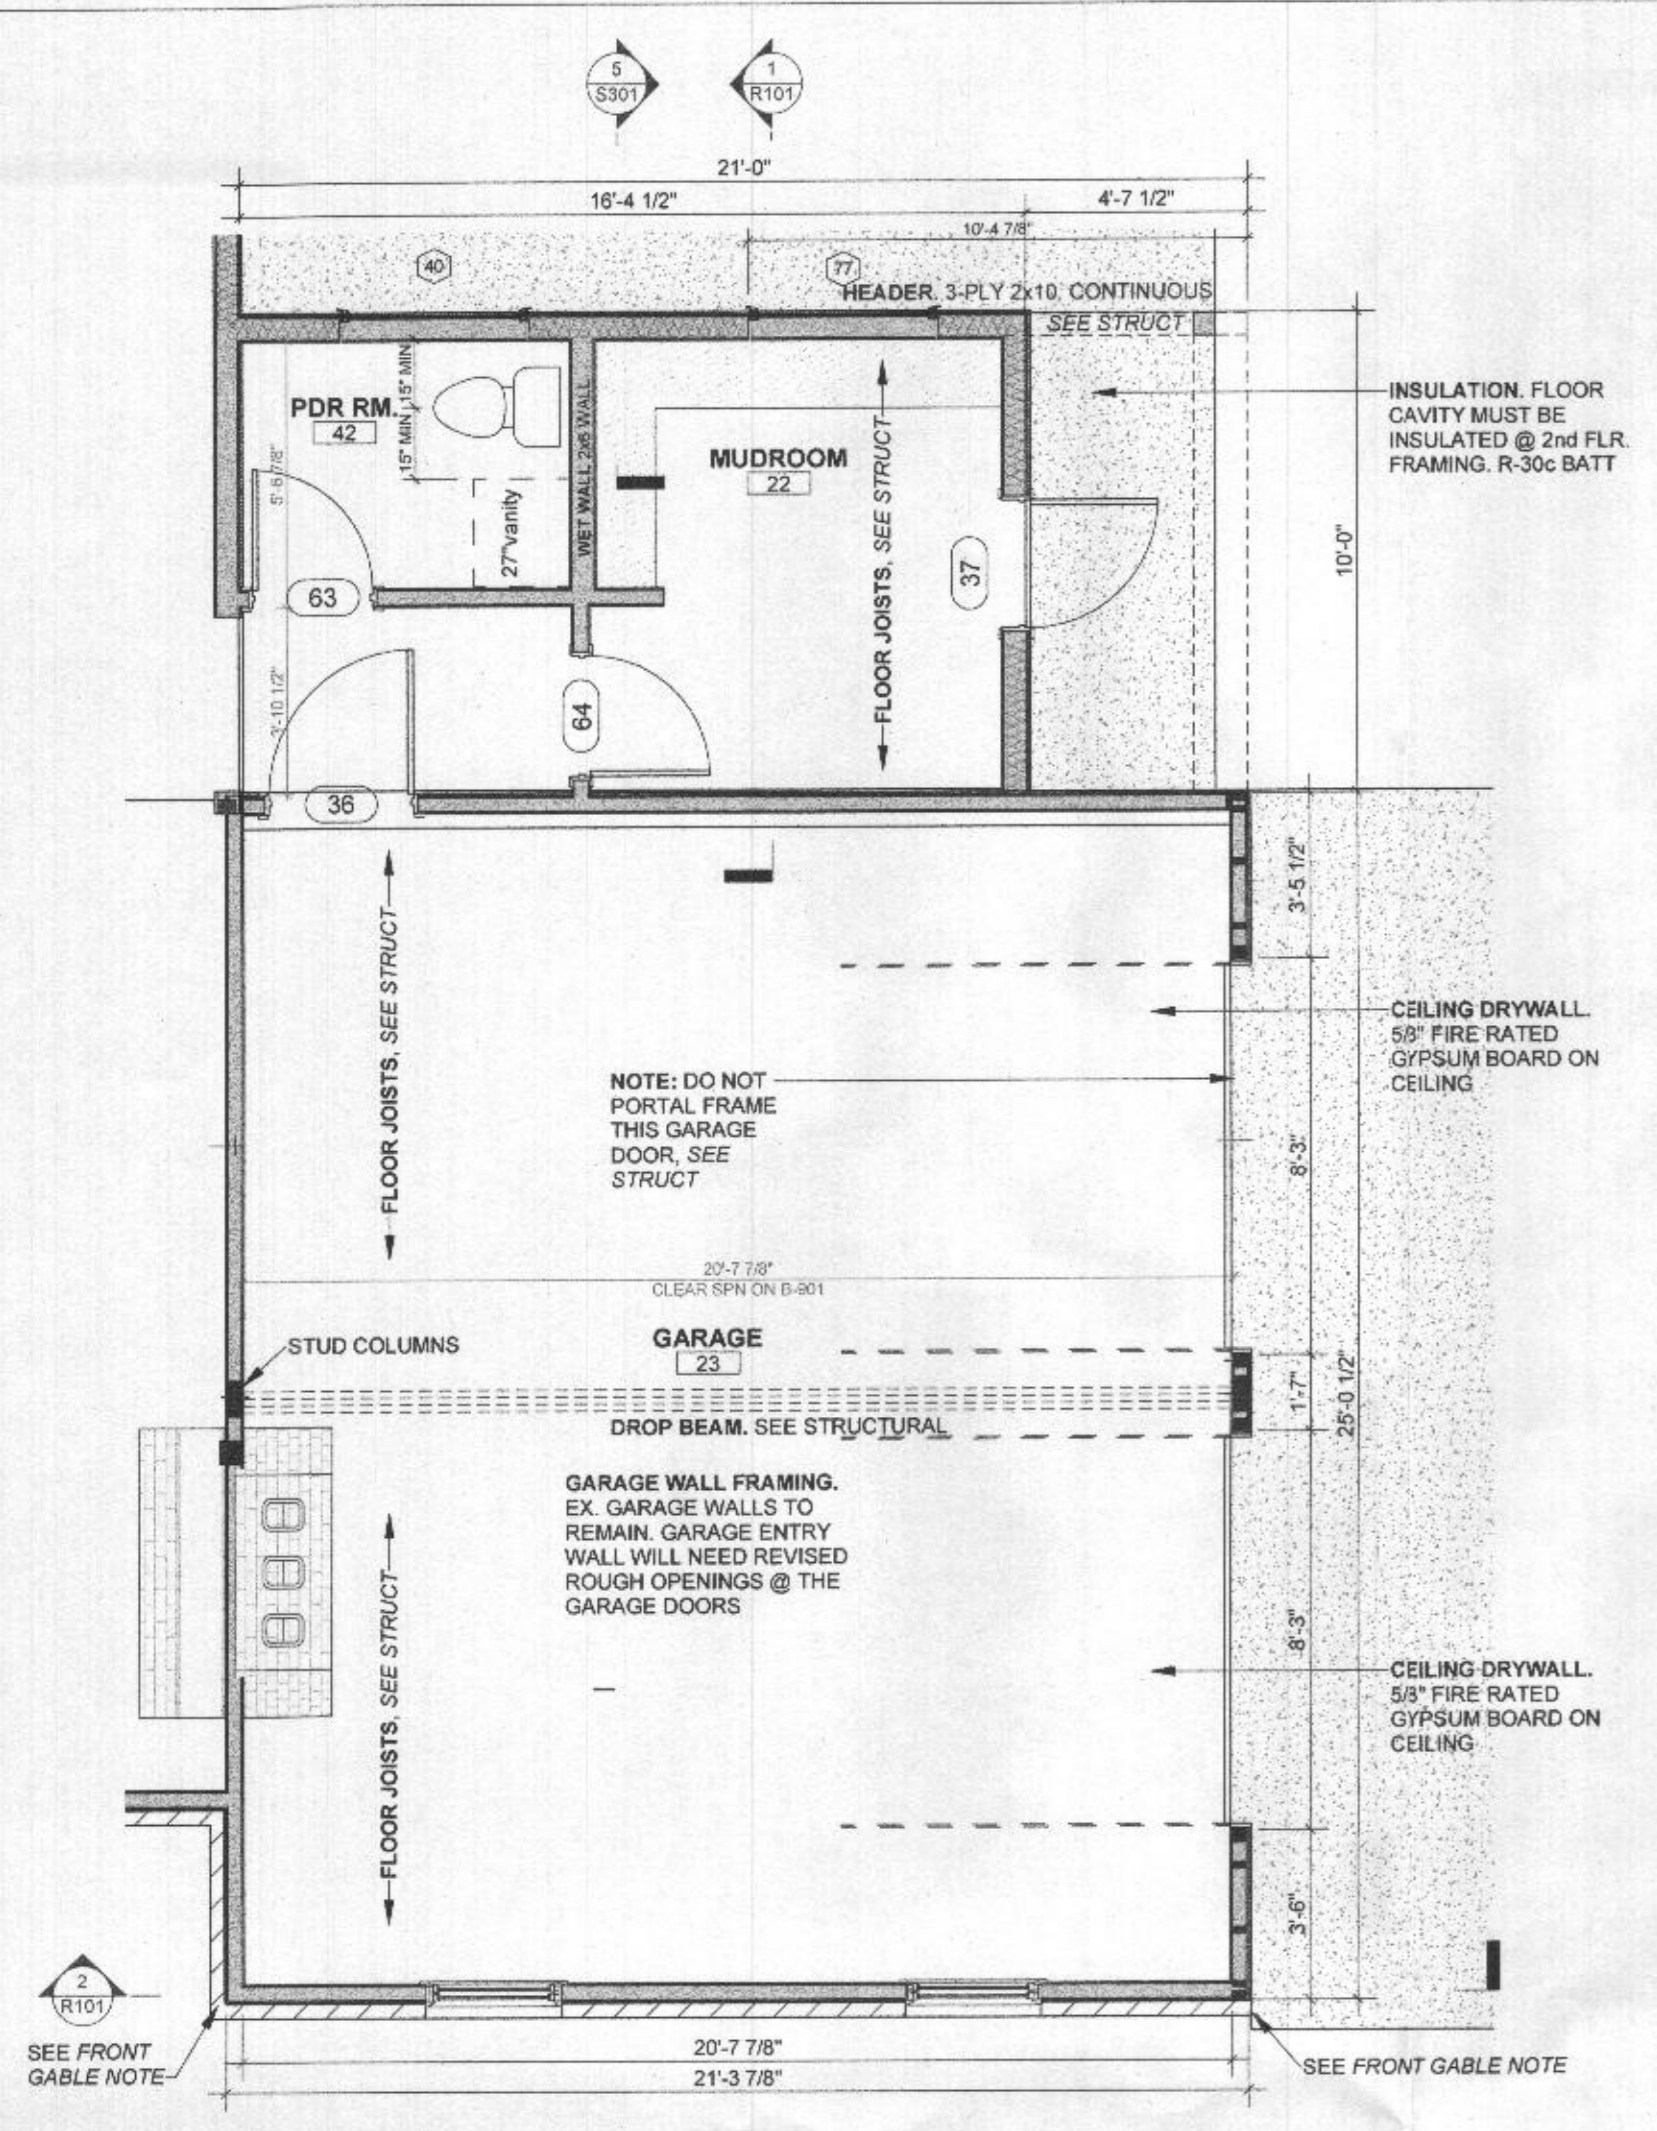

1 1ST FLR. EL-Proposed-Revised-Arch R000 Scale: 1/4" = 1'-0"

2 2ND FLR EL.-Proposed-Revised-Arch R000 Scale: 1/4" = 1'-0"


5 ROOF PLAN-Revised R000 Scale: 1/4" = 1'-0"

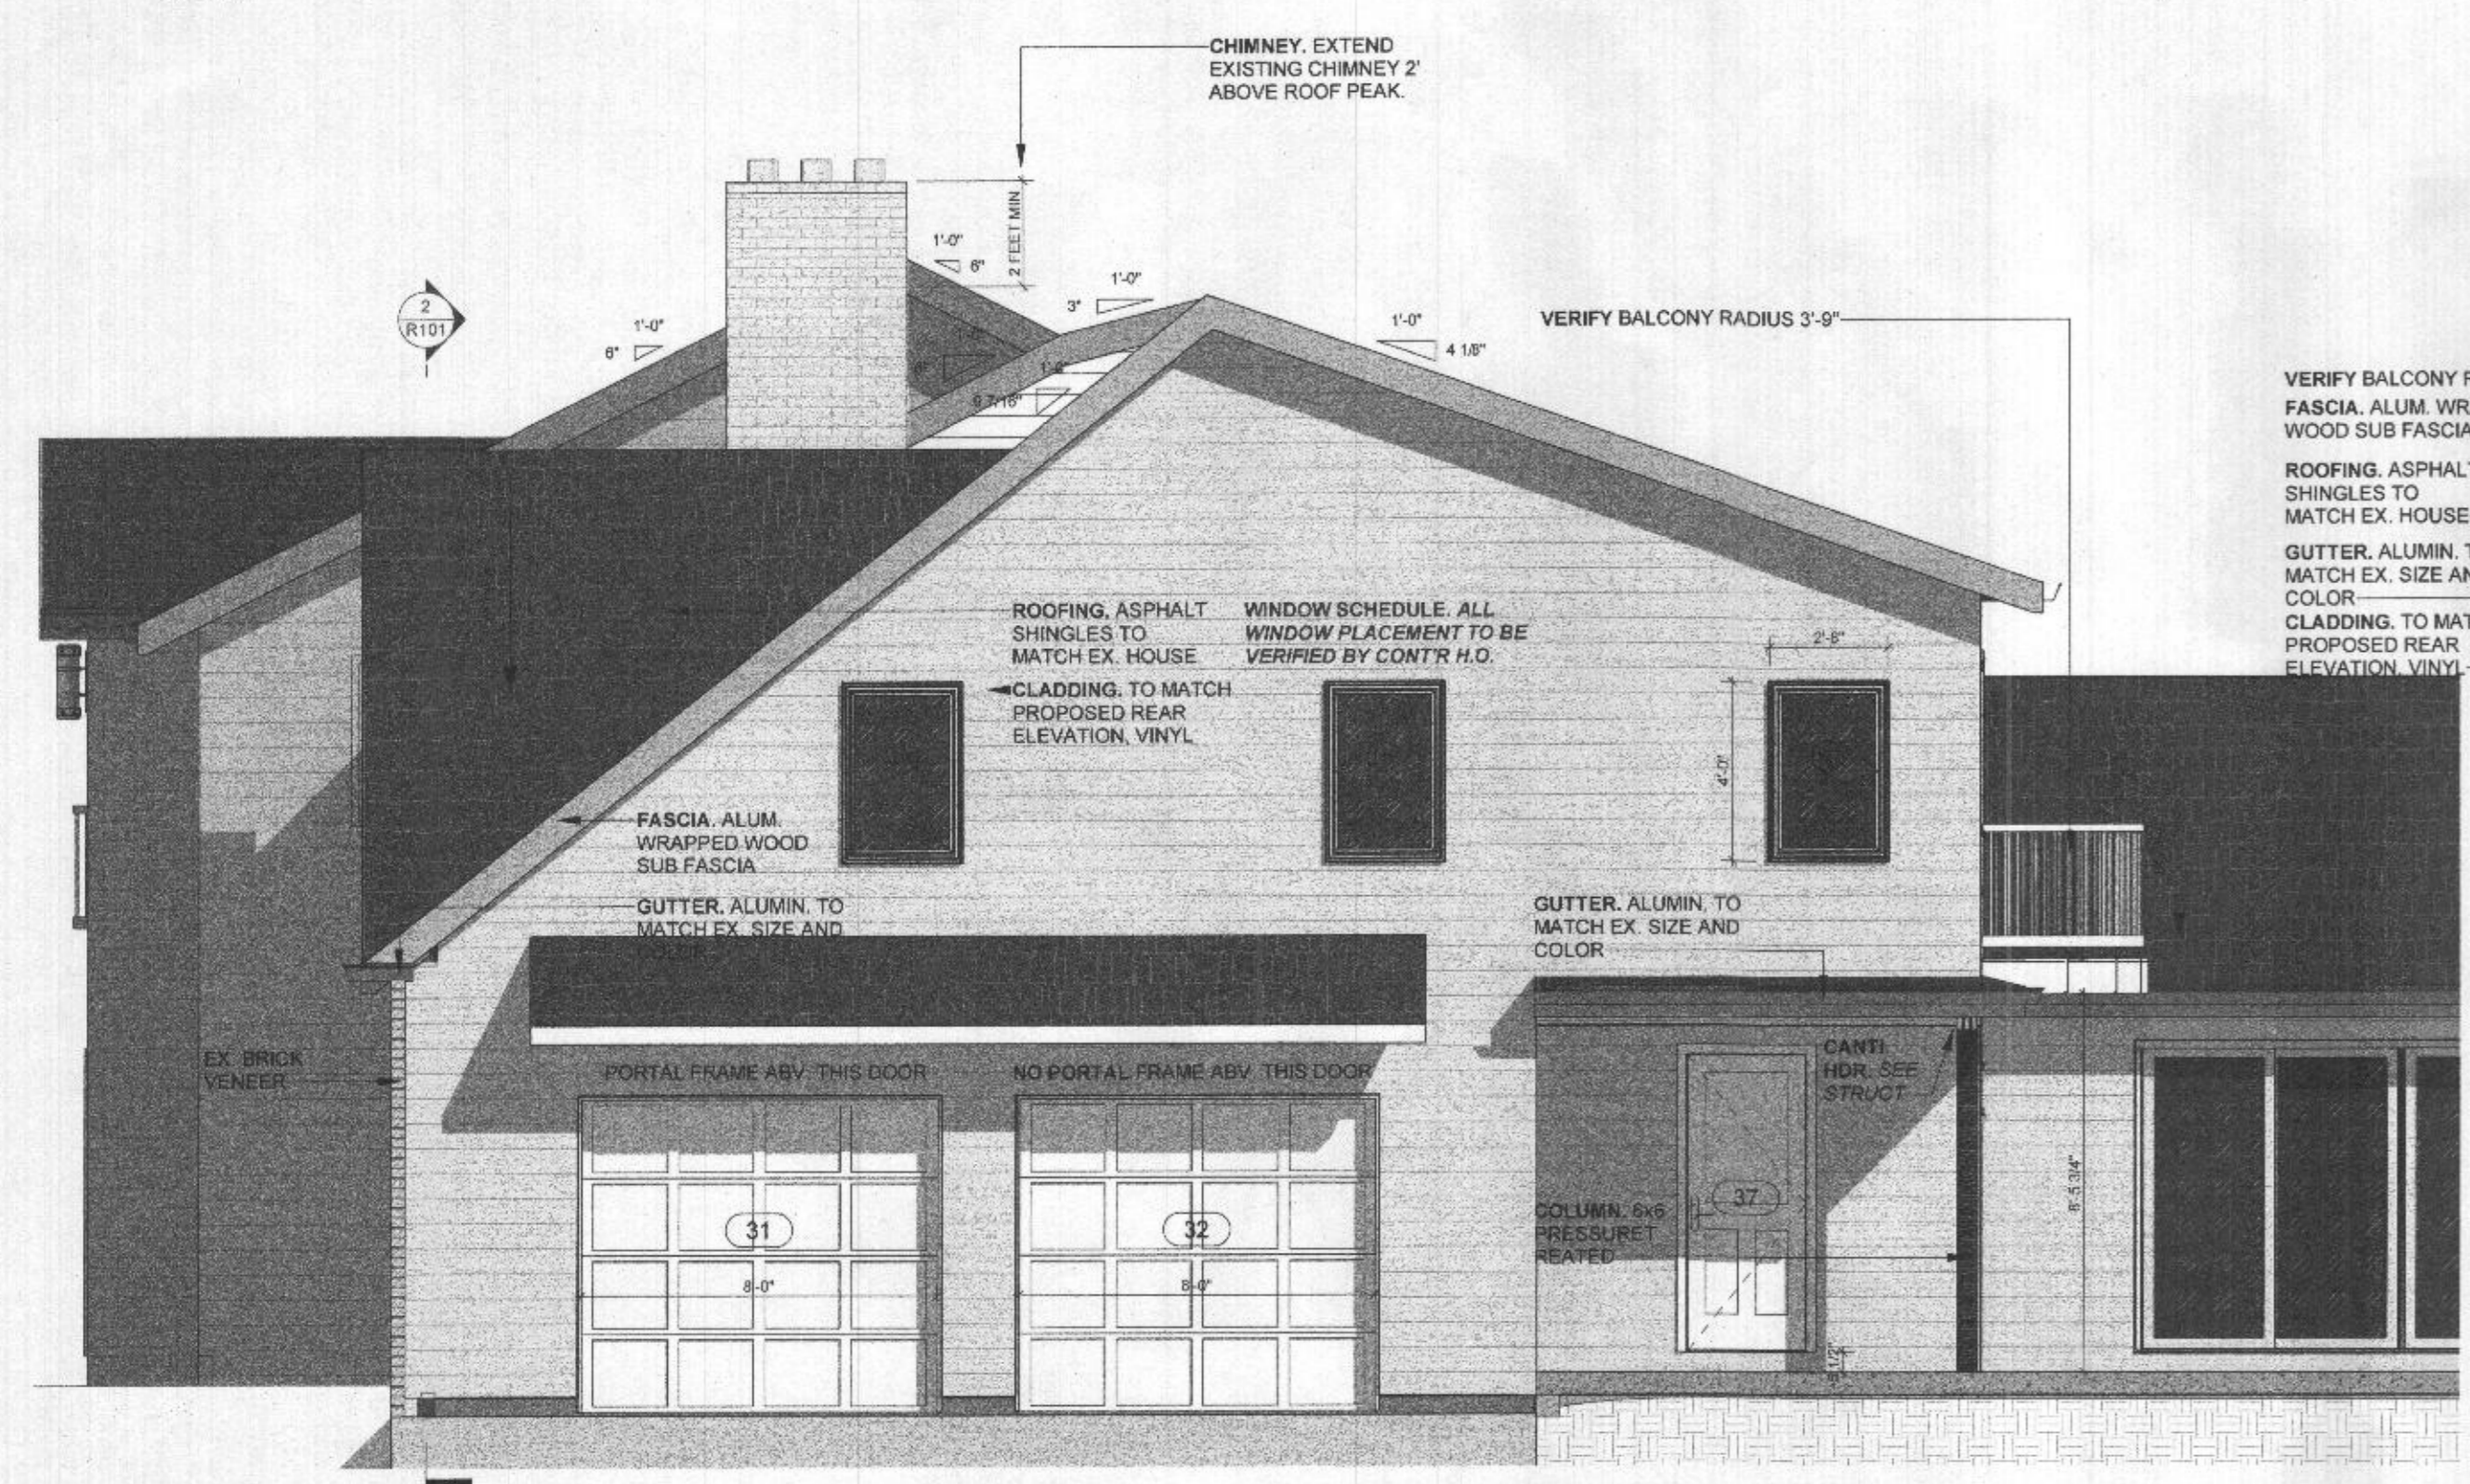

3 RIGHT ELEVATION-PROPOSED-Revised R000 Scale: 1/4" = 1'-0"



4 REAR ELEVATION-PROPOSED-Revised R000 Scale: 1/4" = 1'-0"

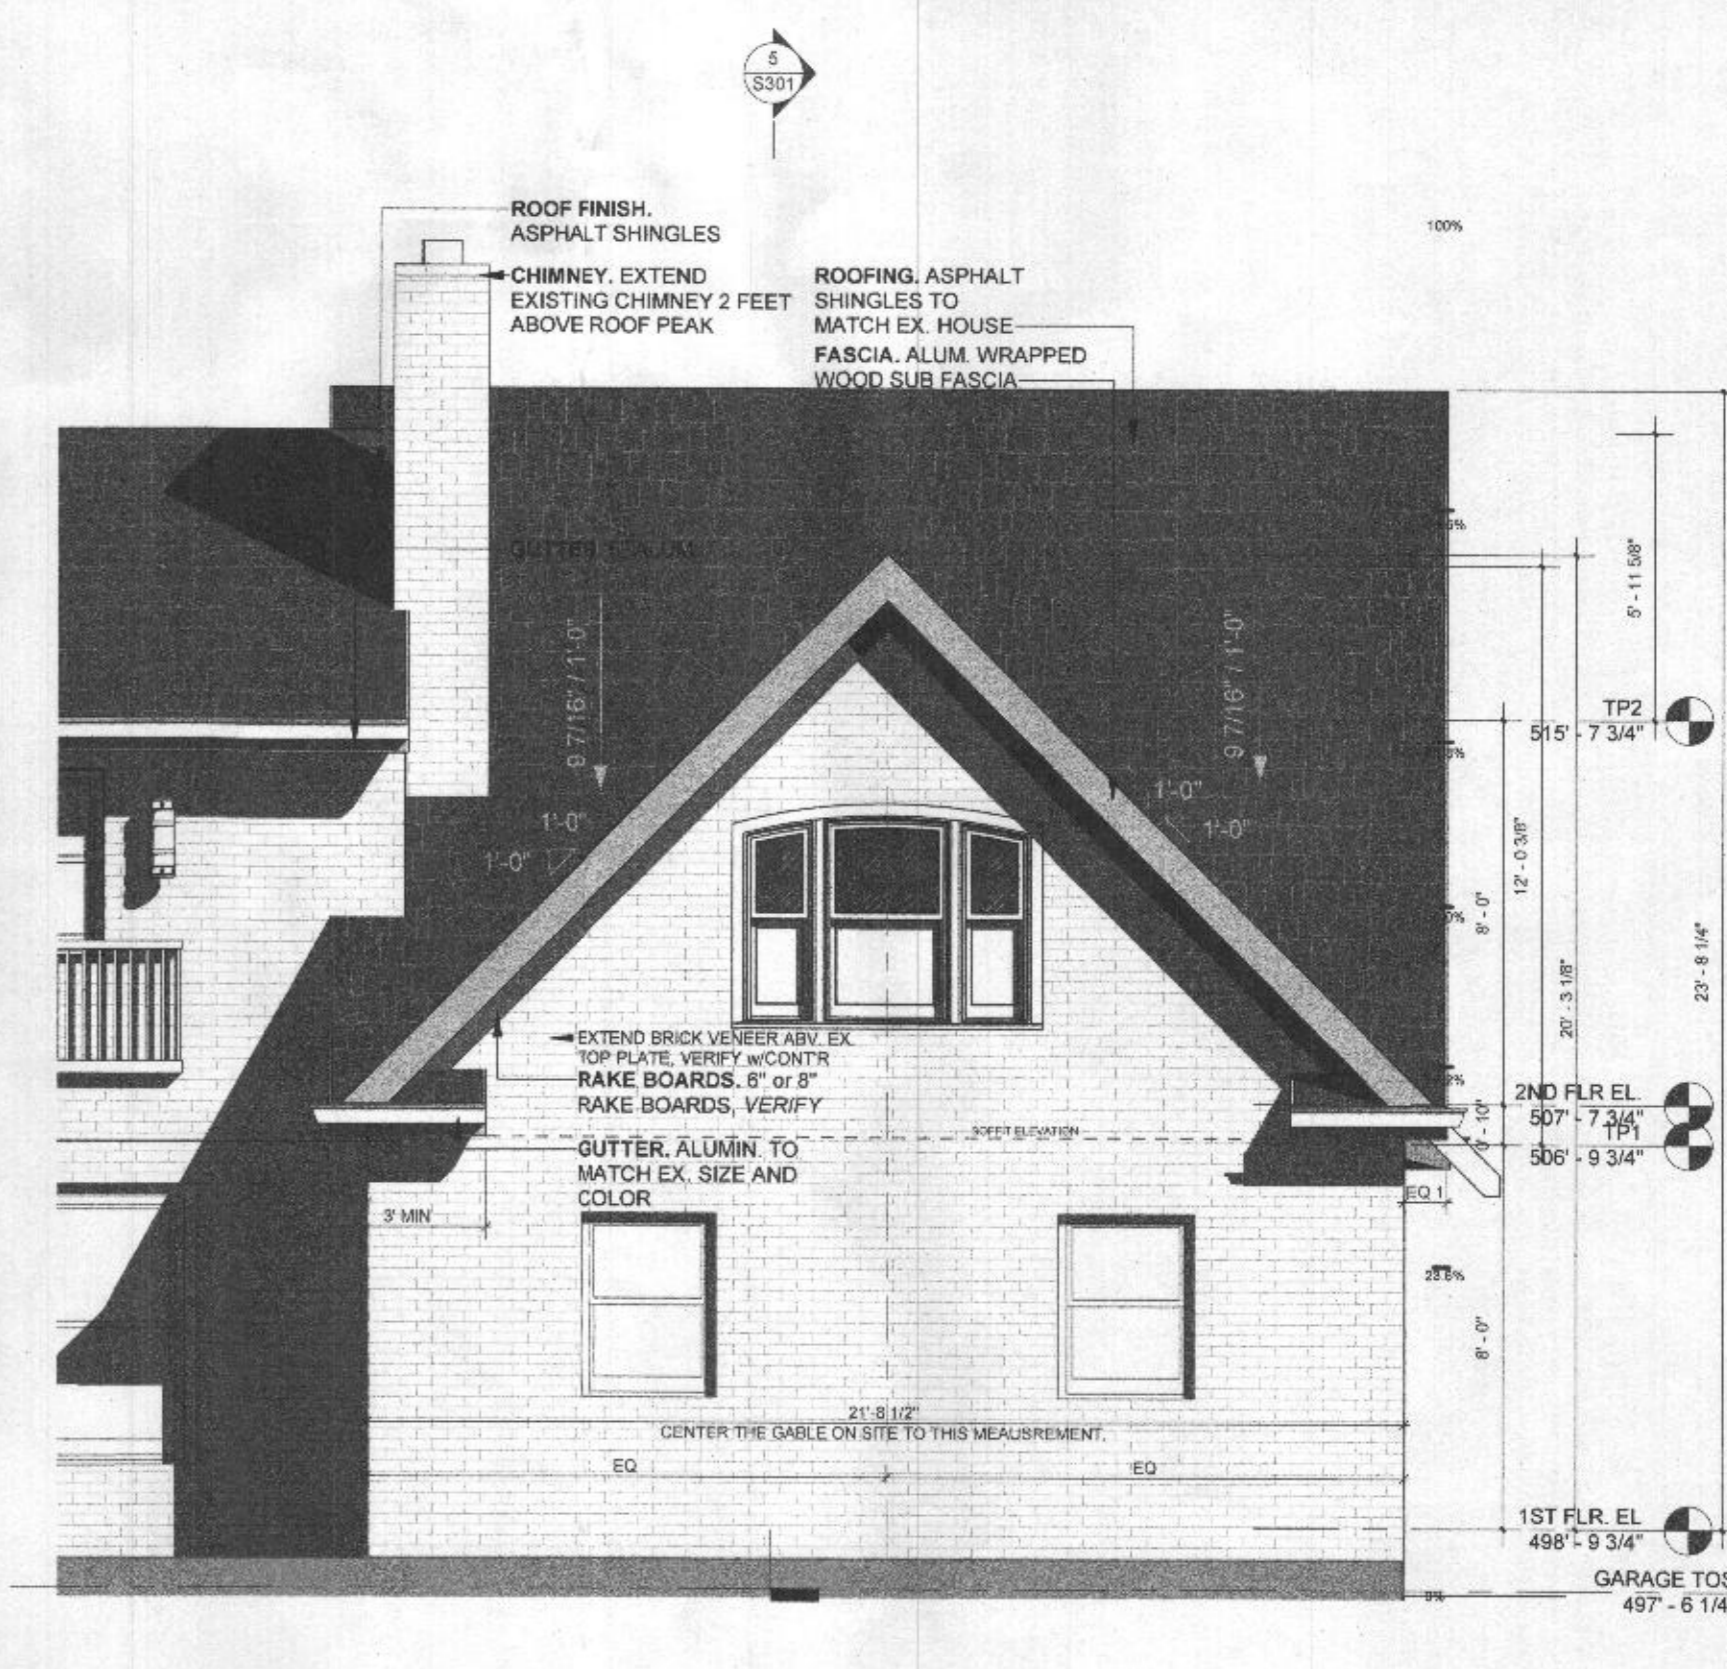

6 FRONT ELEVATION-Proposed-Revised R000 Scale: 1/4" = 1'-0"

DRAWING NAME: FLOOR PLANS & ELEVATIONS

RADER 13654 Highland Rd Clarksville, MD 21029





Kapital Drafting L.C. 4130 Home Dale Road Sykesville, MD 21784

DATE CREATED:	Author
DRAWN BY:	RADER
CLIENT NAME:	W. Myers
CONTRACTING CO.:	Myers Remodeling
CONTR. PHONE:	
CONTR. EMAIL:	



DRAWING # R000

RECEIVED JUN 27 2014 LICENSES & PERMITS DIVISION

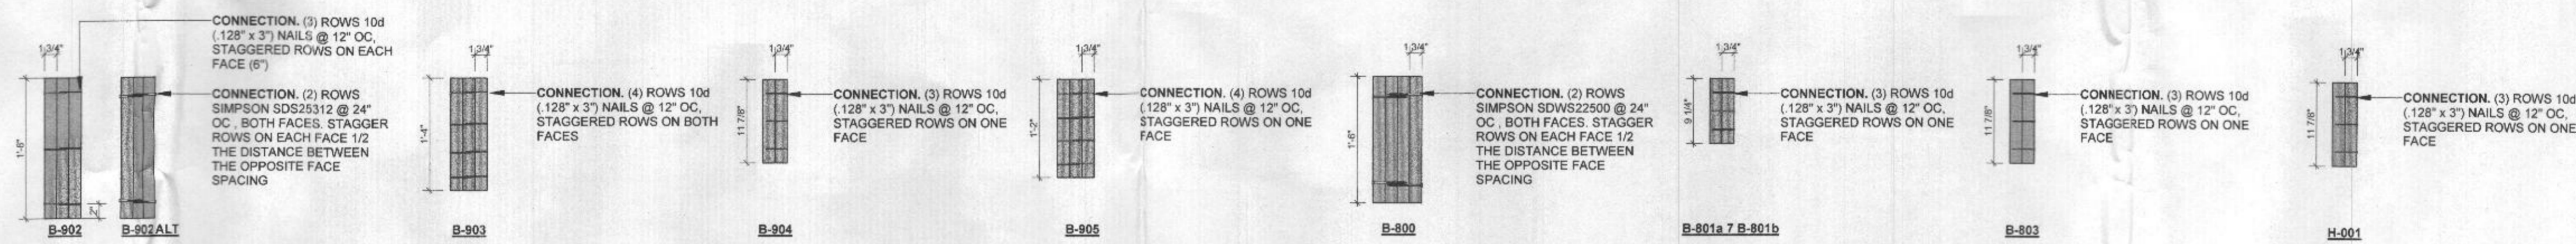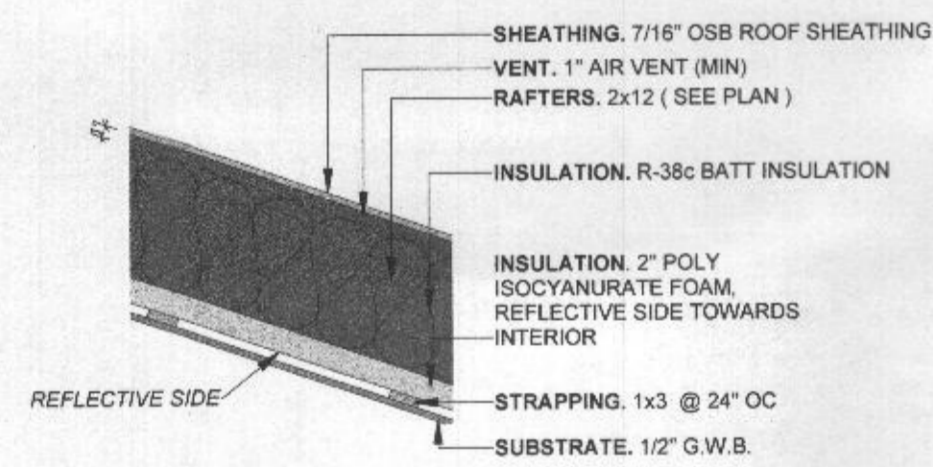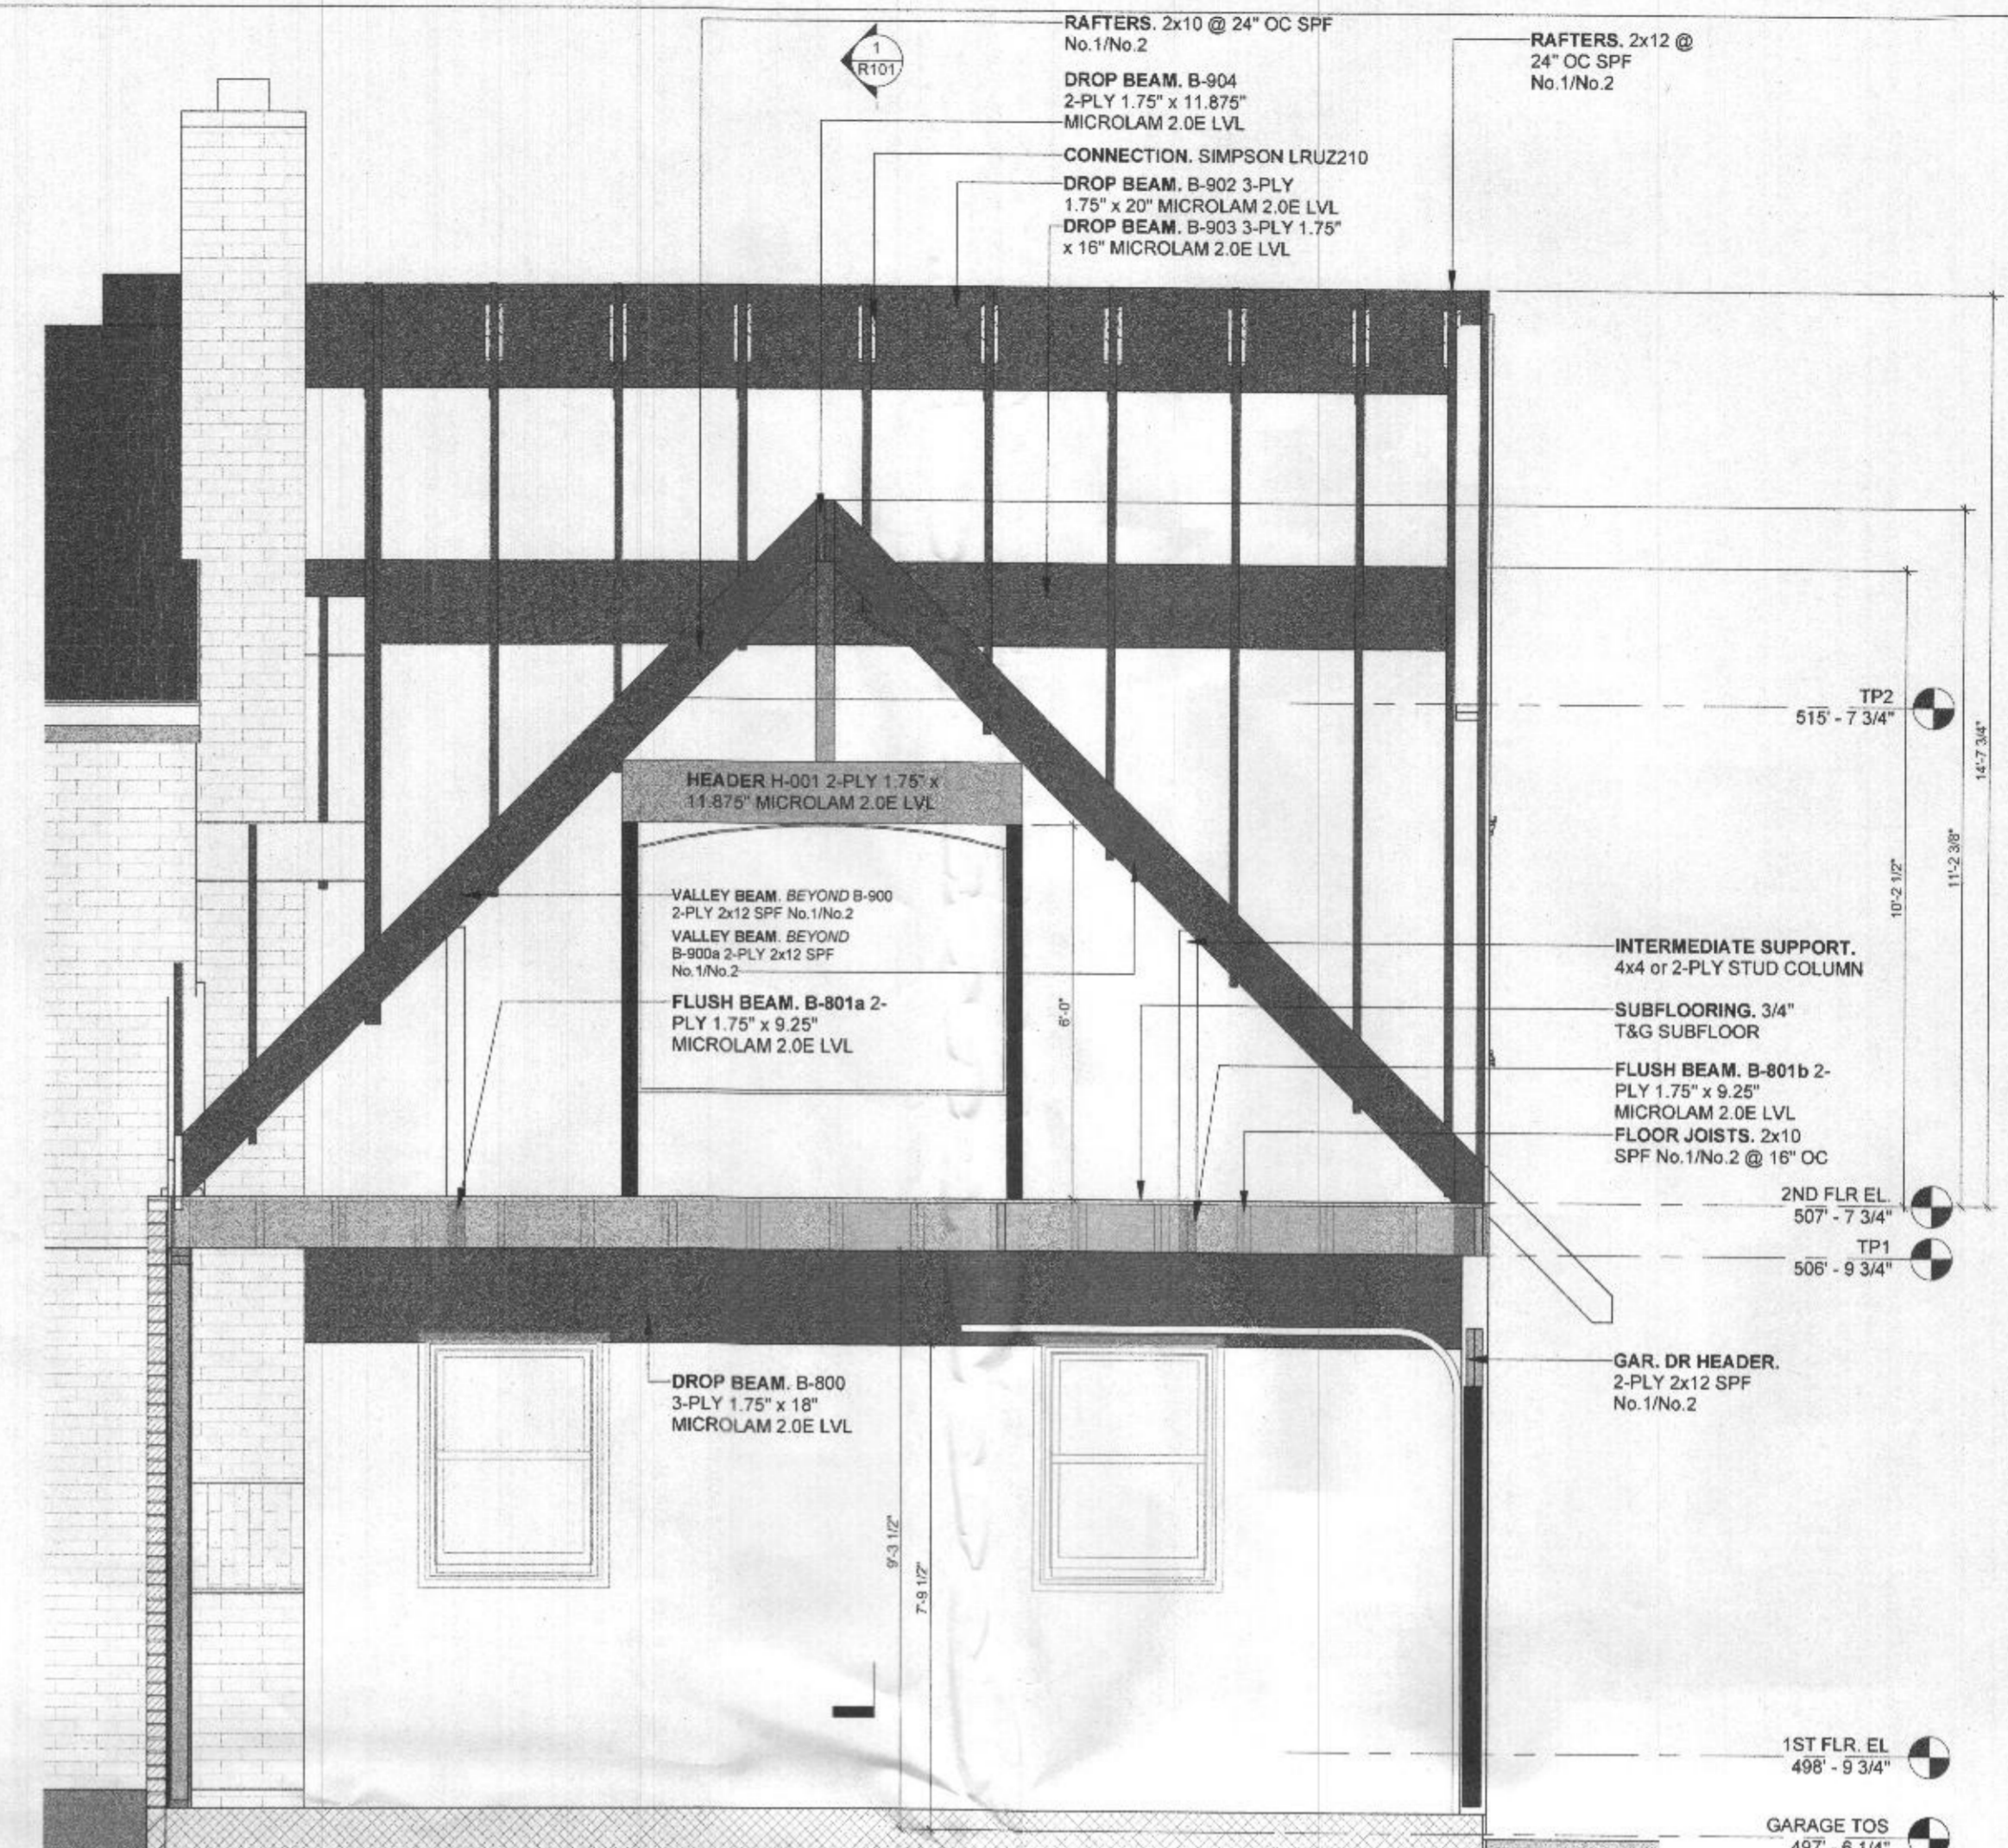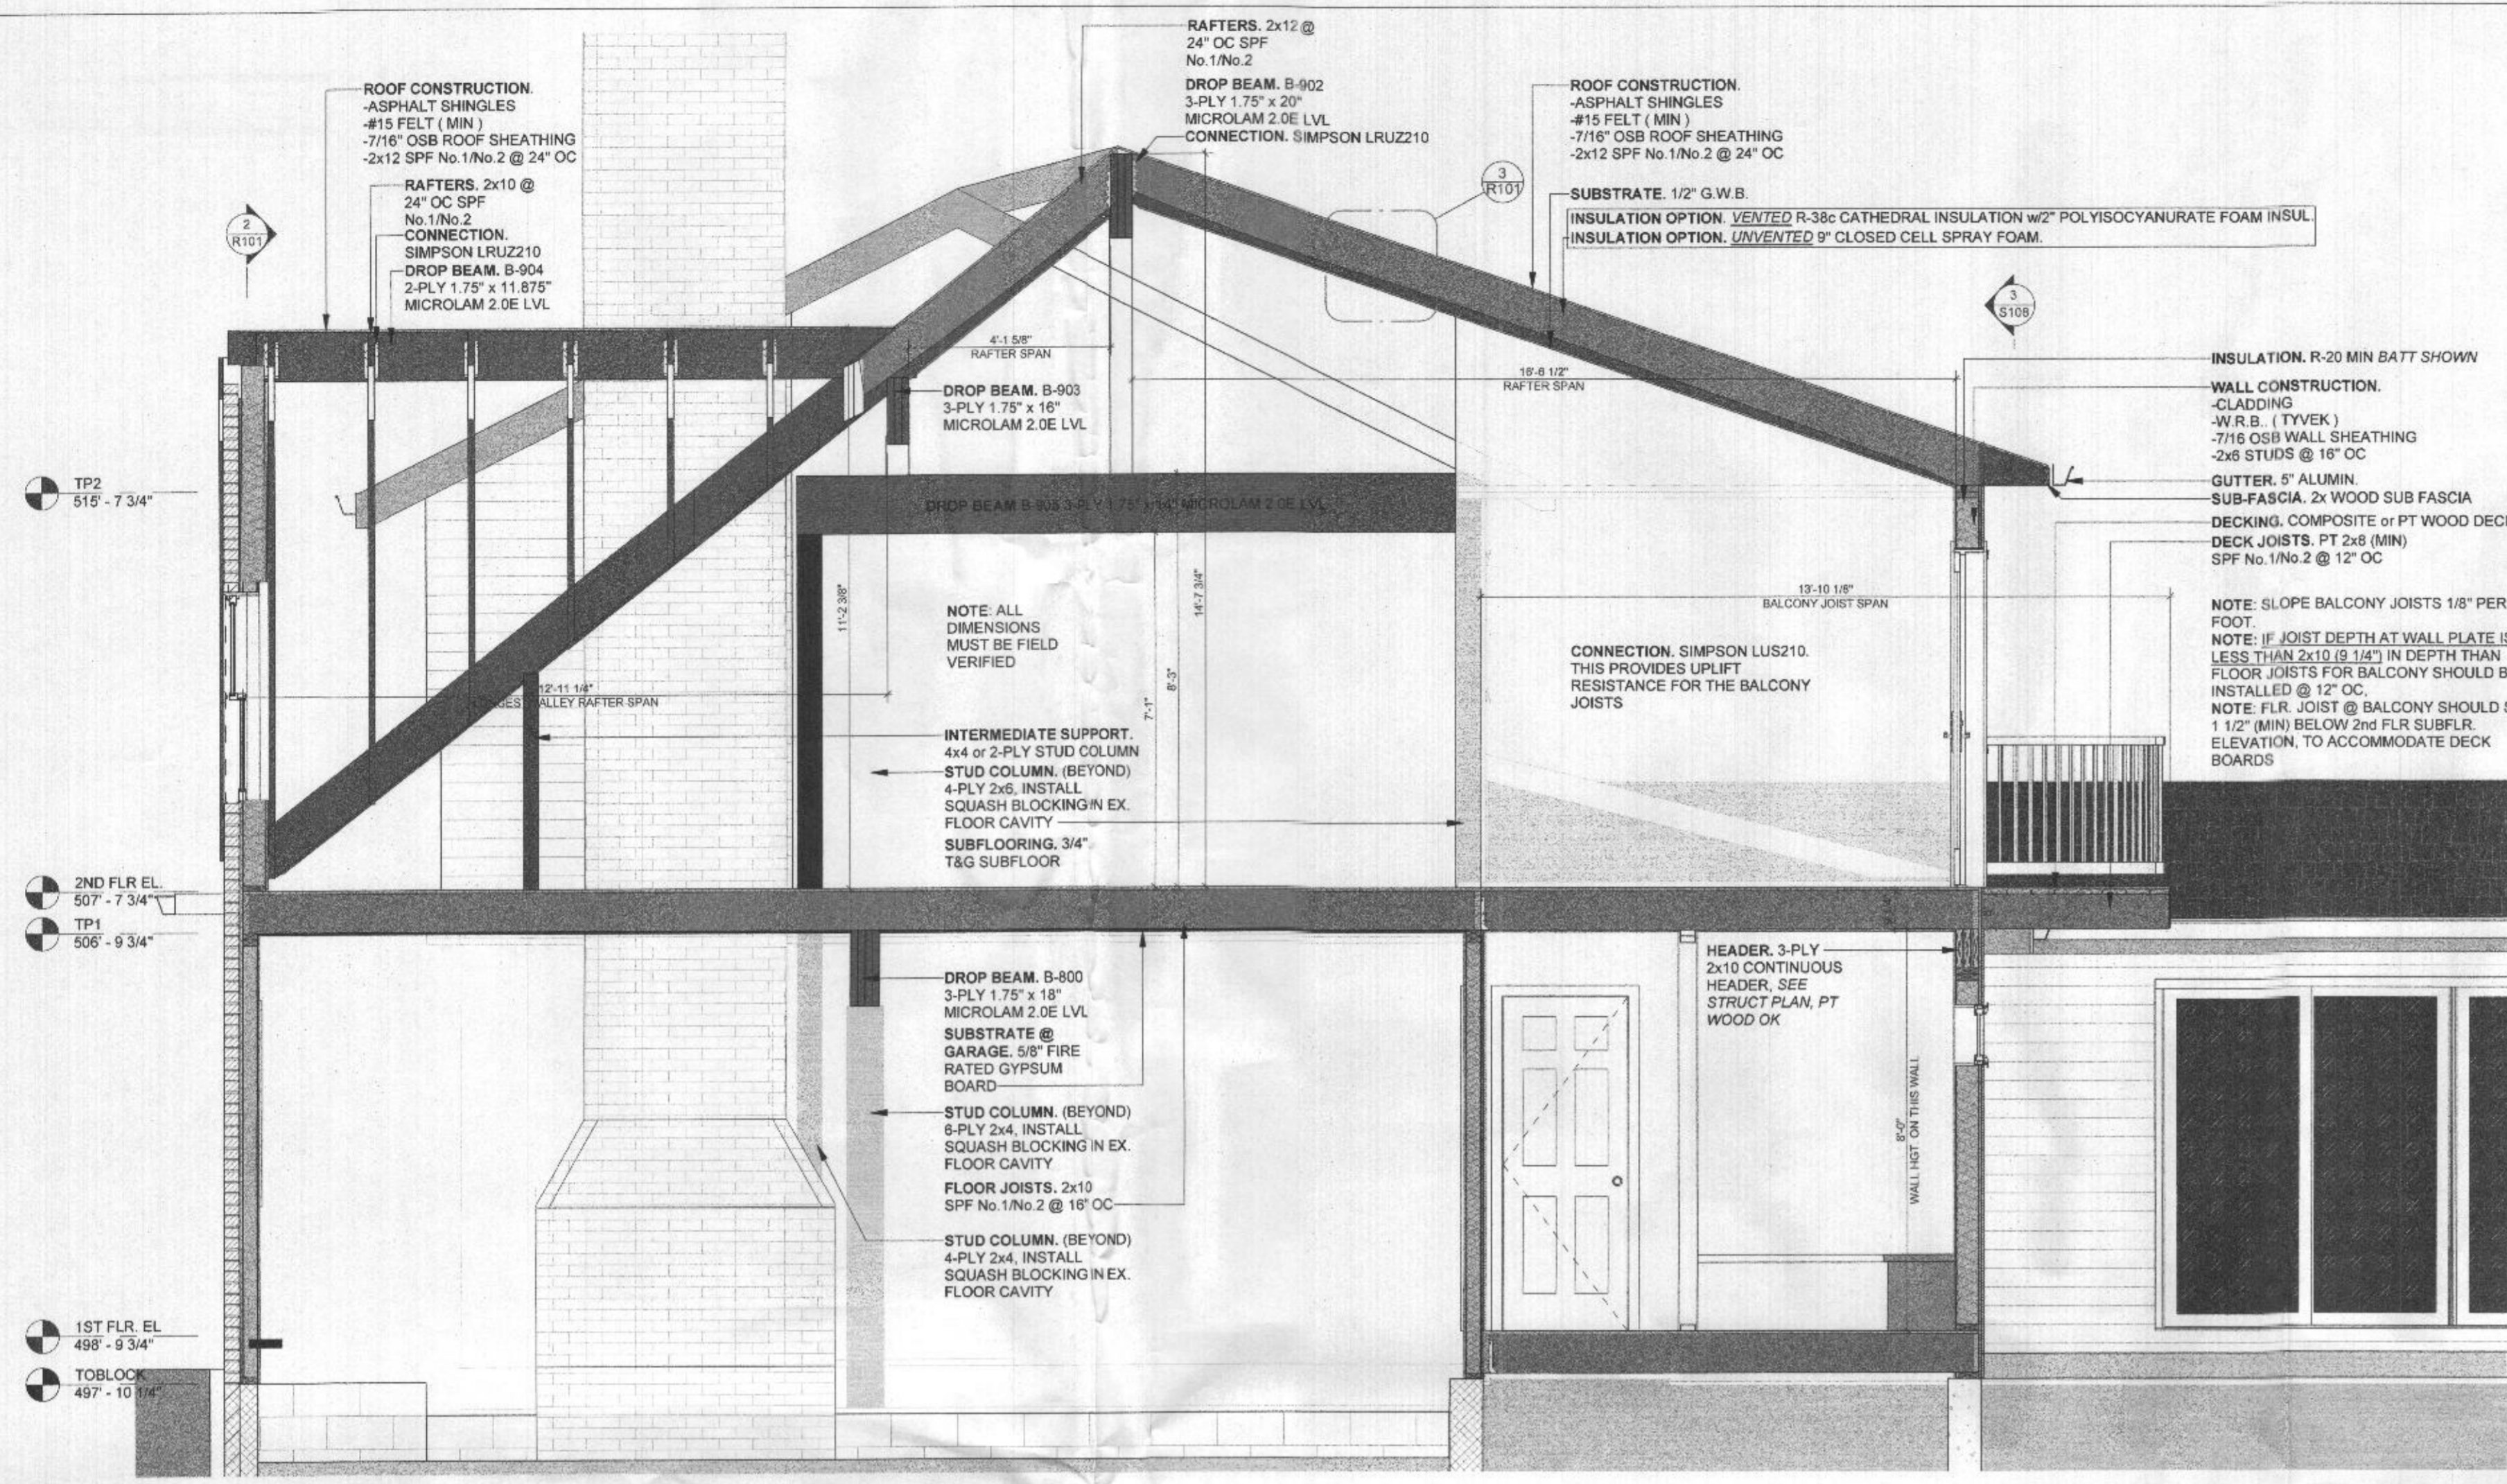

DRAWING NAME: Structural Sections

**RADER**  
13654 Highland Rd  
Clarksville, MD 21029

**Kapital Drafting L.C.**  
4130 Home Dale Road  
Sykesville, MD 21784  
PHONE: +1(443) 974-4946  
EMAIL: SALES@KAPITALLDRAFTING.COM

DATE CREATED:	Author:
DRAWN BY:	RADER
CLIENT NAME:	W. Myers
CONTR. CONTACT:	Myers Remodeling
CONTRACTING CO:	
CONTR. PHONE:	
CONTR. EMAIL:	

RECEIVED  
JUN 27 2024  
LICENSES & PERMITS  
DIVISION

DRAWING # **R101**