

**SETBACKS:**

REAR PL. 10'  
 SIDE PL. 10'  
 HOUSE 0'  
 SEPTIC 20'  
 WELL 30'


**SITE PLAN**

1"=60'


LOT 1

**WIGGLESWORTH PROPERTIES**

ACCOUNT # 298671  
 MAP 22, GRID 2, PARCEL 525  
 ELECTION DISTRICT NO. 03  
 HOWARD COUNTY, MARYLAND

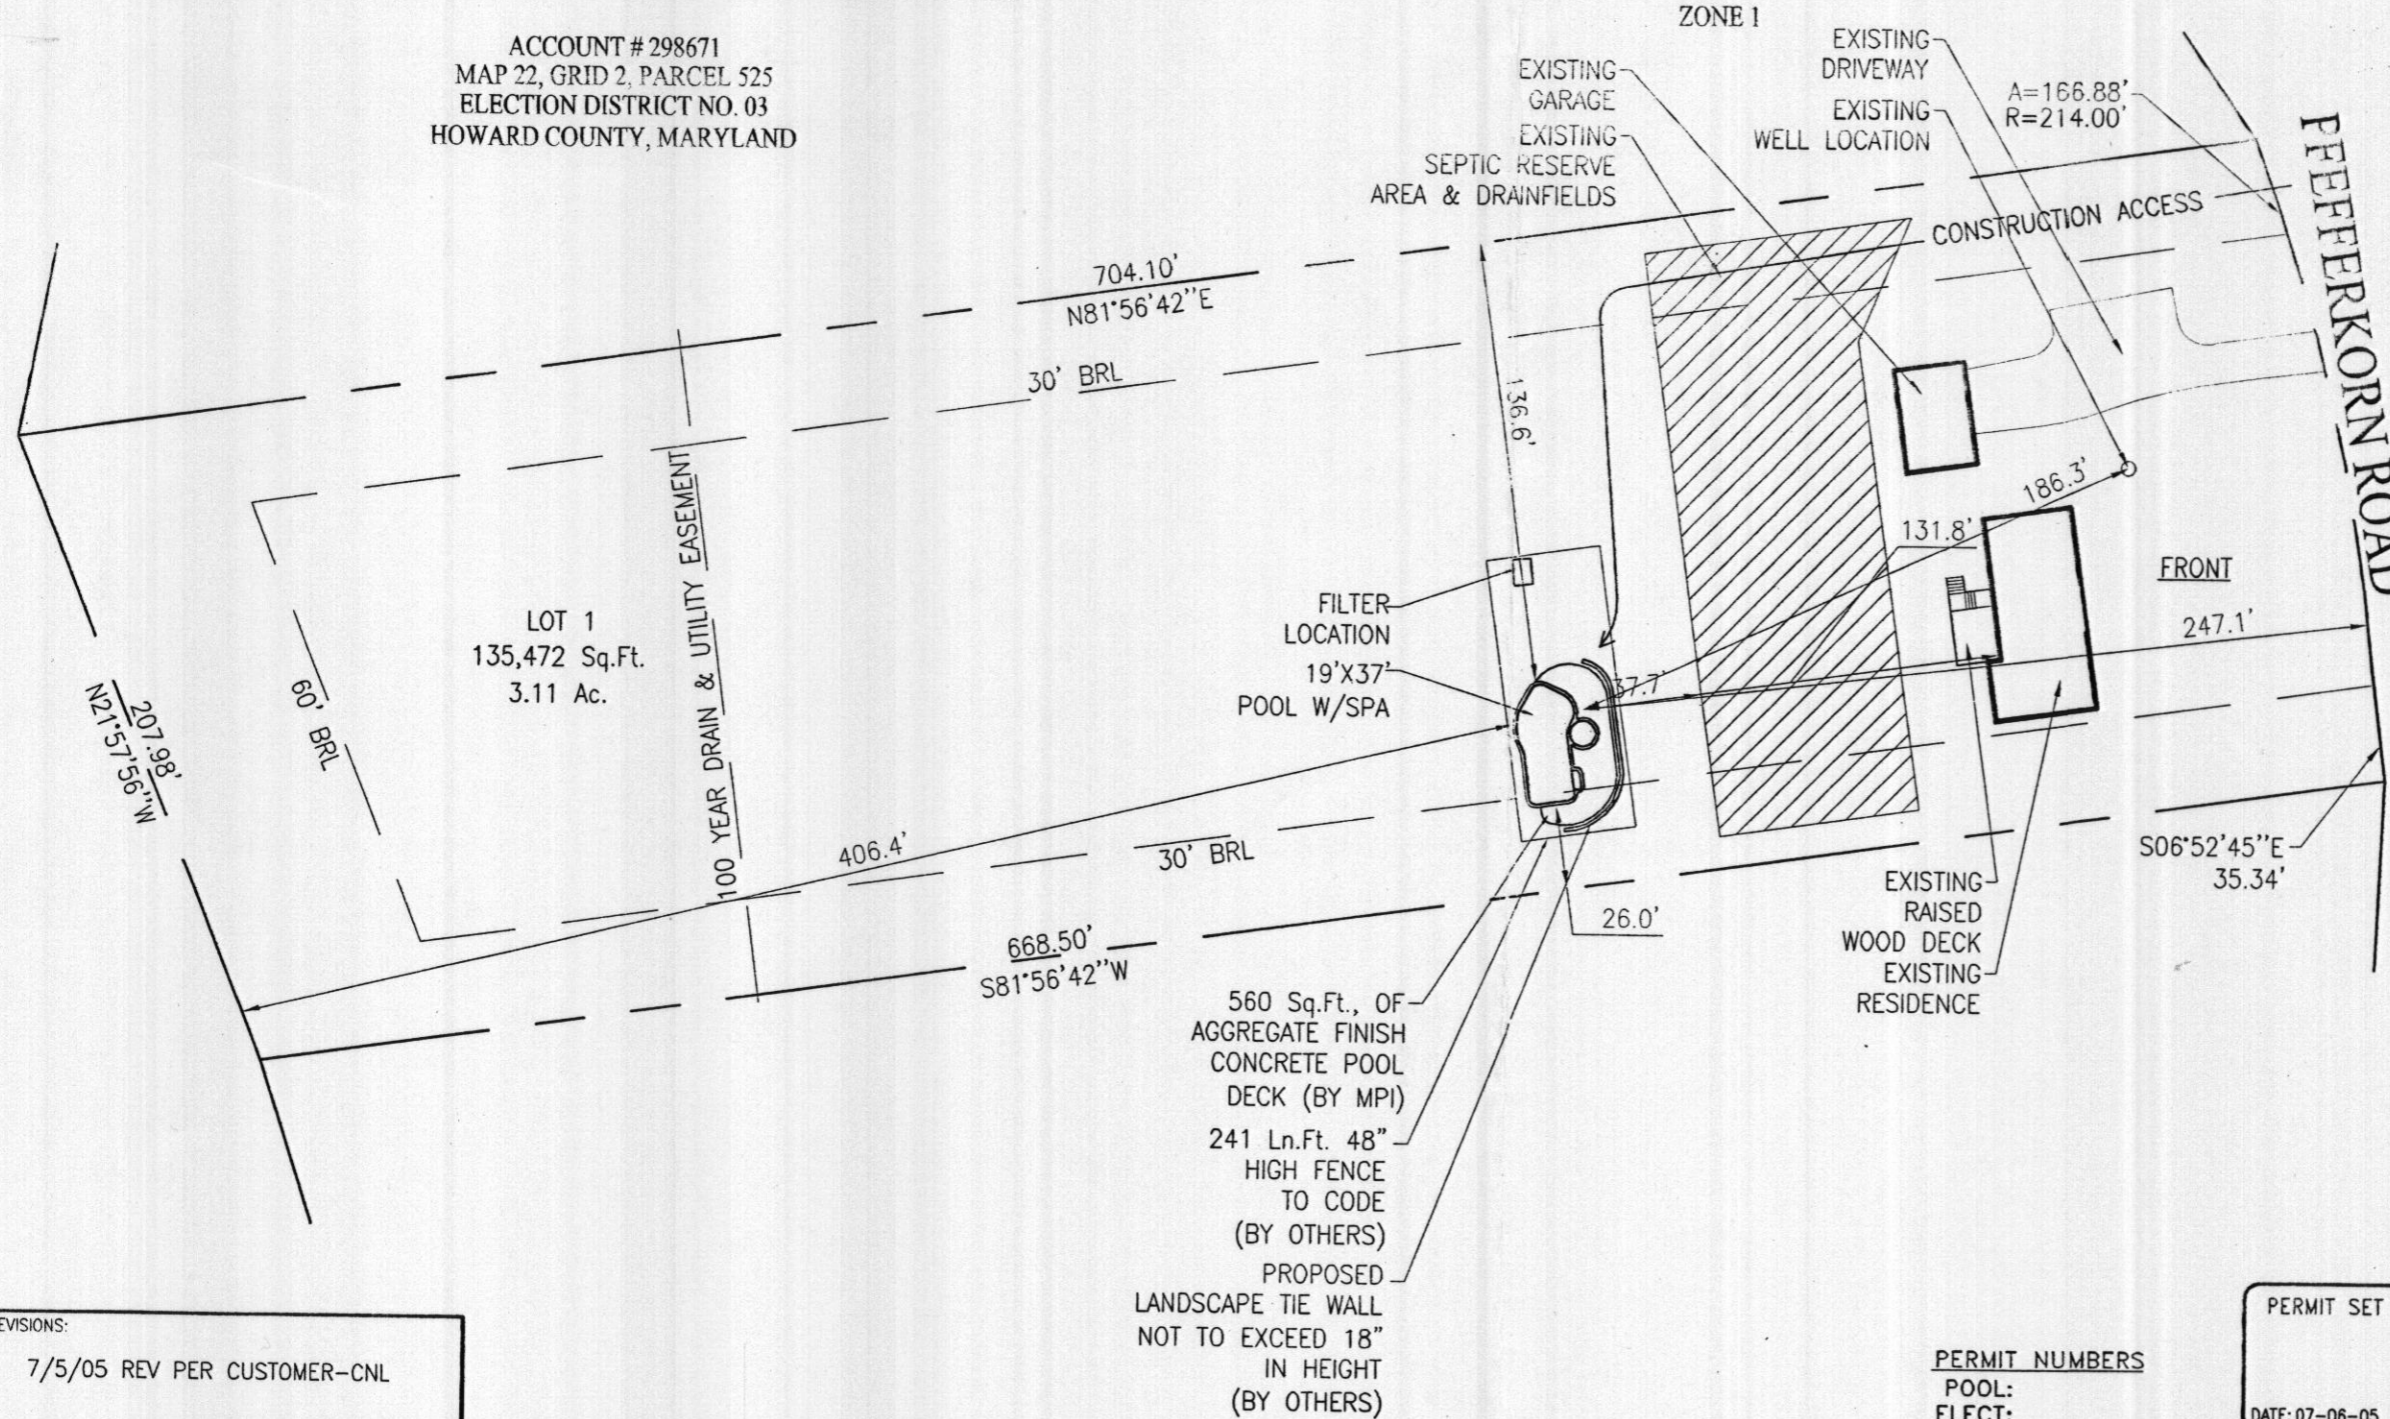

**PRIVATE WELL & SEPTIC**

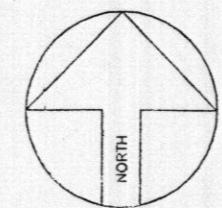

**APPROVED**  
 WALK-THRU BUILDING PERMIT  
 BP# 800154830 A# P518570  
 APP. SAN RAY DATE: 7/7/05  
 DESC. OF WORK: in ground pool 19x37 in rear yard

**Maryland POOLS Inc.**

9515 GERWIG LANE SUITE 119 COLUMBIA, MD 21046 410-995-6600  
 11166 MAIN STREET SUITE 402 FAIRFAX, VA 22030 703-359-7192  
 800-252-SWIM  
 WWW.MARYLANDPOOLS.COM

**EQUIPMENT LIST**

DIRT/GRADING: ON SITE  
 SPA: 50 SF., W/4 JTS, BLWR, 100W LGHT  
 RAISED BEAM: NONE  
 TILE: TBD  
 COPING: PA FULL RANGE FLAGSTONE -- CUT  
 PLASTER: WHITE MARBELITE  
 FILTER SYS: C&C 420 SF CART. W/2 HP PUMP  
 CLEANING SYS: PCC 2000  
 TREATMENT SYS: NONE  
 CONTROL SYS: INTELLITOUCH i7+3  
 HEATER: PROPANE @ 250K BTU  
 LIGHTS: ONE WATTS: 500 VOLTS: 120  
 LOVESEAT: (1) @ 6 - OUTSIDE  
 AQUA BENCH: (1) @ 8'  
 RAIL GOODS: NONE  
 DECKING: 500 SQ.FT AGGREGATE CONCRETE FINISH  
 FENCE: BY OWNER  
 POOL COVER: NONE TYPE: N/A  
 CHEMICALS: \$100 CHEMICAL ALLOWANCE  
 OTHER ITEMS: 6' DIVING BOARD, INITIAL WATER FILL,  
 ELECTRIC: 200 FT.

**POOL DATA**

SIZE/SHAPE: 19' X 37' - CUSTOM  
 POOL AREA: 512 SPA: OTHER: 12  
 TOTAL AREA: 524  
 PERIMETER: 103' SPA:  
 GALLONAGE: 20,500 DEPTH: 3'-0" TO 8'-0"

**DIRECTIONS TO SITE**

RT. 32 W TO L/T ONTO PFEFFERKORN ROAD  
 \*\*\*\*\*HOUSE 1/2 MILE ON LEFT\*\*\*\*\*  
 MAP # 9  
 GRID H-7

Gary & Laura Reichard  
 3310 Pfefferkorn Road  
 West Friendship, Maryland 21794  
 Howard County

HOME PHONE: 410-489-9296  
 OFFICE PHONE 1:  
 OFFICE PHONE 2:

**SITE PLAN** ZONE: ZONE 1

LOT: 1	SUBDIVISION NAME: WIGGLESWORTH PROPERTY	DISTRICT: 03	PIN #: 298671
SCALE: 1"=60'	BY: CNL	DATE: 5/27/06	JOB NUMBER: DW05-8429 SHEET #: S-1

REVISIONS:  
 7/5/05 REV PER CUSTOMER-CNL

PERMIT NUMBERS  
 POOL:  
 ELECT:  
 OTHER:

PERMIT SET  
 DATE: 07-06-05