

**COMPLETE THIS FORM WHEN DROPPING OFF ANY
CORRESPONDENCE AND/OR PLANS TO THE HOWARD COUNTY
DEPARTMENT OF INSPECTIONS, LICENSES AND PERMITS COUNTER:**

Date: 7/16/19

To: ANDREW ARNOLD, PLAN REVIEW
(Person's Name and Division)

From: BRUNO REICH (410) 984-7564
(Your Name, Company Name and Telephone Number)

Subject: Project name HOCO LIVING FARM HERITAGE MUSEUM
Project site address 12985 FREDERICK RD
Permit # B17003271 SDP # _____
Other information pertinent to this project _____

RECEIVED
JUL 17 2019
PLAN REVIEW DIVISION

✓ Please check the attachments below that you are submitting with this transmittal:

- Letter of response to address plan review comment letter
- Revised plans and/or revised details: When submitting for a complete re-review, **duplicate sets shall be submitted.**
- Letter Summarizing Changes
- Energy conservation calculations
- Copies of _____ (be specific).
- _____ Health Department Request DPZ/ DED Request Applicant's Request
- Two sets of single family dwelling model plans to be placed on permanent file: Model name and/or # _____
- Other _____

Contact Person Information: (Required)

Please Print Name

Telephone No:

E-Mail Address:

PLEASE ASSURE ALL DOCUMENTS AND/OR REVISIONS ARE APPROPRIATELY SIGNED AND SEALED, IF NECESSARY, BY A LICENSED ARCHITECT OR ENGINEER. PLEASE BE ADVISED THAT INSUFFICIENT INFORMATION MAY RESULT IN THE DELAY OF REVIEW BY THE PLANS EXAMINER. THE DEPARTMENT OF INSPECTIONS, LICENSES AND PERMITS WILL CONTACT YOU IF THERE IS A PROBLEM. IN ADDITION,

✓ REVIEW DIVISION AND ALL OTHER REQUIRED READY FOR ISSUANCE, THE PERMIT DIVISION FOR PERMIT PICK UP. ALL PERMIT STATUS ON AT 410-313-2455. CODE RELATED QUESTIONS TO THE PLAN REVIEW DIVISION AT 410-313-2436. FOR ANY PLAN SUBMITTALS TO BE REVIEWED.

COMMERCIAL REVISIONS # 4

Project Name: Living Farm

Permit # B17-3270 Date: 7/17/19

Please date, initial, and advise project coordinator when last review is complete.

ASA/SLG _____ DEC _____

APH _____ JOSE _____

JDH _____ JASON _____

Permit Issued

Courtesy copy to Health

HOCO PROJ (ISS REV#4)

NO FEE


HOWARD COUNTY LIVING FARM HERITAGE MUSEUM

JAMES CLARK MAIN DISPLAY BUILDING

INTERIOR FITOUT

ZONED: RC-DEO

TAX MAP No. 15 GRID No. 9, 10, 15, AND 16 PARCEL 142

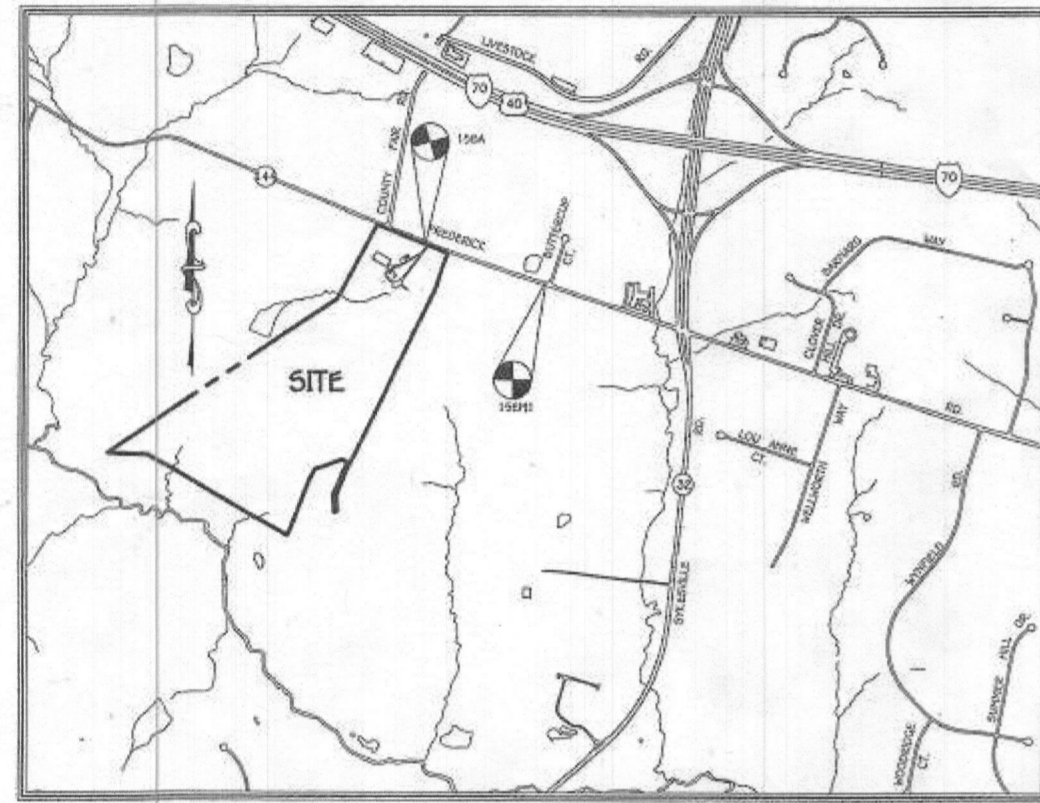

VICINITY MAP
SCALE 1" = 1000'

THIRD ELECTION DISTRICT
HOWARD COUNTY, MARYLAND

VICINITY MAP




SITE PLAN

INDEX TO DRAWINGS

- T Title Sheet
- SDP Sheet 1
- SDP Sheet 2
- SDP Sheet 3
- SDP Sheet 4
- SDP Sheet 5
- SDP Sheet 6
- SDP Sheet 7
- EL123-06 Pole Barn Drawing Sheet 1
- EL123-06 Pole Barn Drawing Sheet 2
- EL123-06 Pole Barn Drawing Sheet 3
- EL123-06 Pole Barn Drawing Sheet 4
- Underground Water Tank for Fire Suppression Sheet 1
- Underground Water Tank for Fire Suppression Sheet 2
- Underground Water Tank for Fire Suppression Sheet 3
- Underground Water Tank for Fire Suppression Sheet 4
- Underground Water Tank for Fire Suppression Sheet 5
- Underground Water Tank for Fire Suppression Sheet 6
- Underground Water Tank for Fire Suppression Sheet 7
- Underground Water Tank for Fire Suppression Sheet 8
- Sprinkler System Cover Sheet FS.00.0
- First Floor Sprinkler Plan FS.01.0
- Sprinkler System Details FS.02.1
- A1 Code Study Plan
- A2 Floor Plan
- A3 Concrete Slab
- A4 Sections
- A4.1 Sections
- A4.2 Ceiling Framing Plan
- A5 Enlarged Floor Plan at Toilet Rooms
- A6 Specifications for Insulation, Windows and Doors
- E1 Power Plan for Convenience Outlets
- E2 Power Plan for Equipment
- E3 Electrical Panel and Risers
- E4 Lighting Fixtures
- E5 Lighting Plan
- P1 Plumbing Plan
- M1 HVAC Plan
- M2 VRV System Specifications
- M3 HVAC Ventilation Fan Specifications

I certify that these documents were prepared or approved by me, and I am a duly licensed Architect under the laws of the State of Maryland, License # 6388, Expiration: 3/24/2021

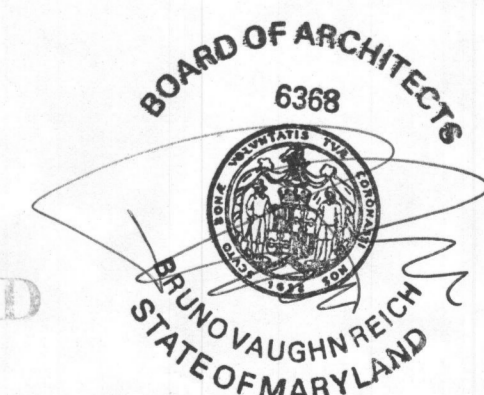


RECEIVED

JUL 18 2019

HOWARD COUNTY LIVING FARM HERITAGE MUSEUM
JAMES CLARK MAIN DISPLAY BUILDING
12985 Frederick Rd., West Friendship MD 21794

Bruno Vaughn Reich, AIA LEED AP
10106 Hyla Brook Rd., Columbia, MD 21044 (410)984-7564 bvreich@verizon.net




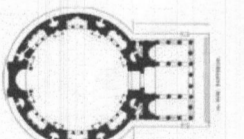


REVISIONS
11/8/2017
7/7/2019

DATE: 7/4/2017
JOB NUMBER:

T

SHEET NUMBER

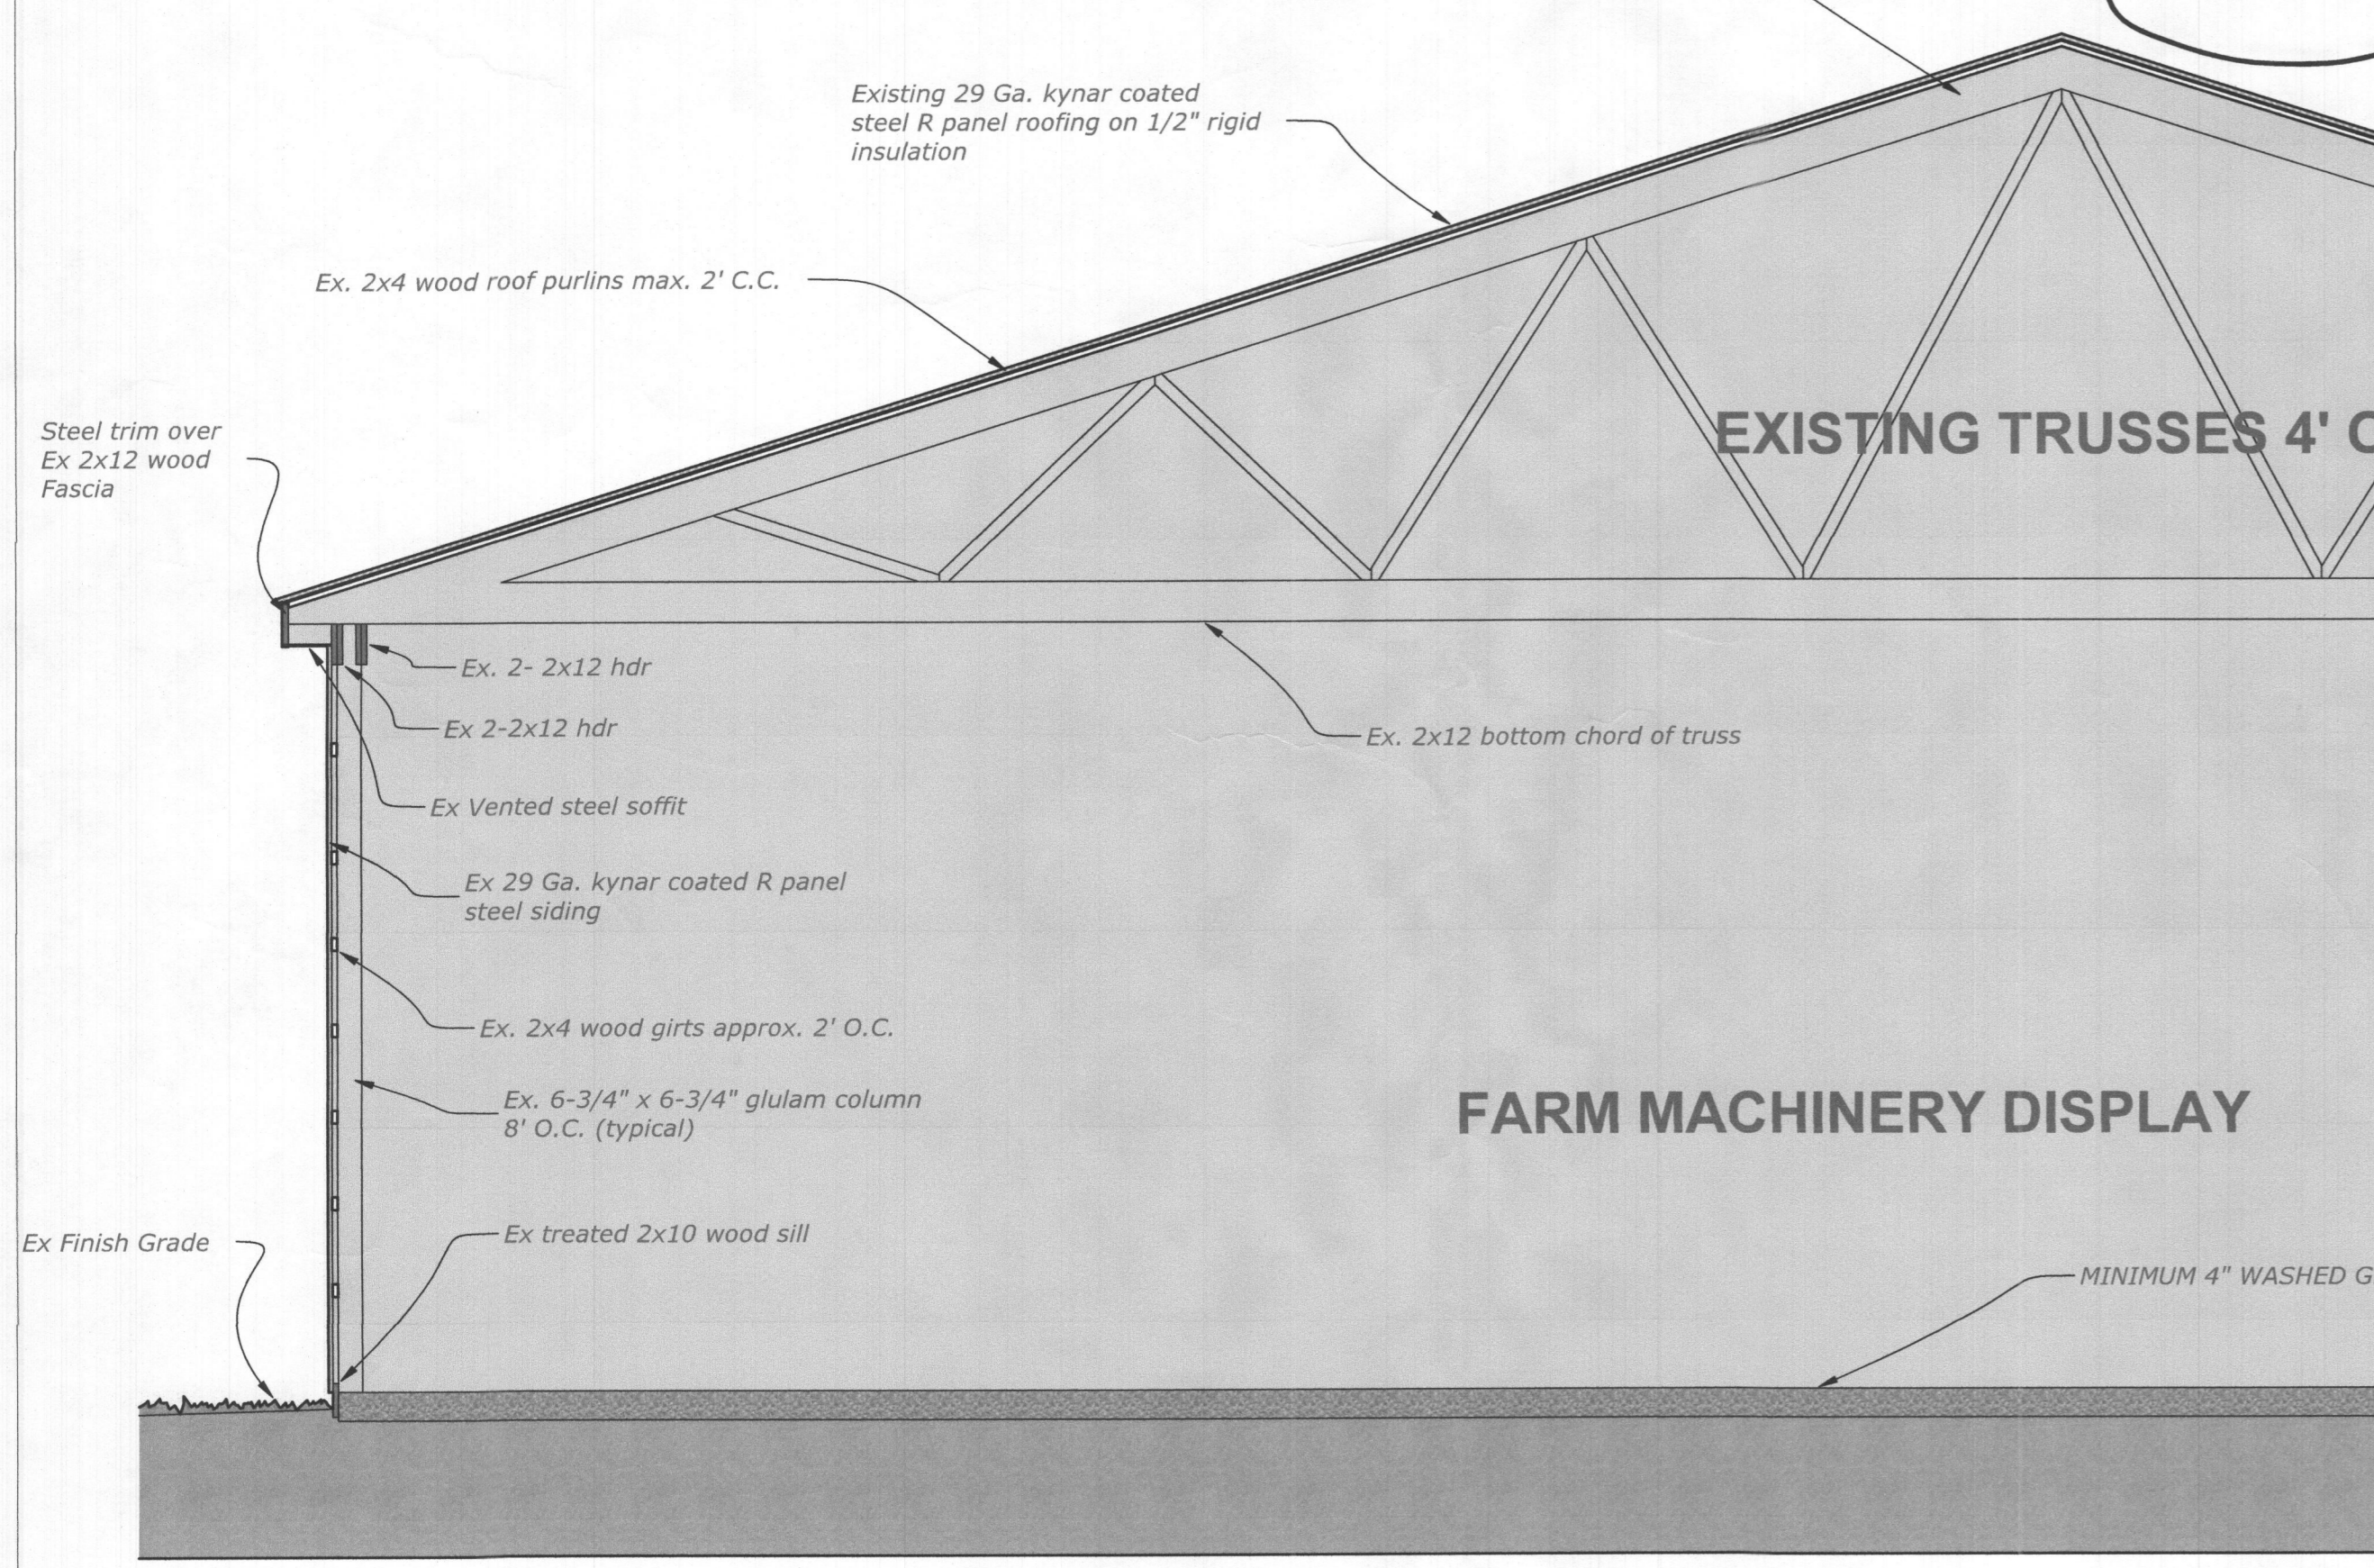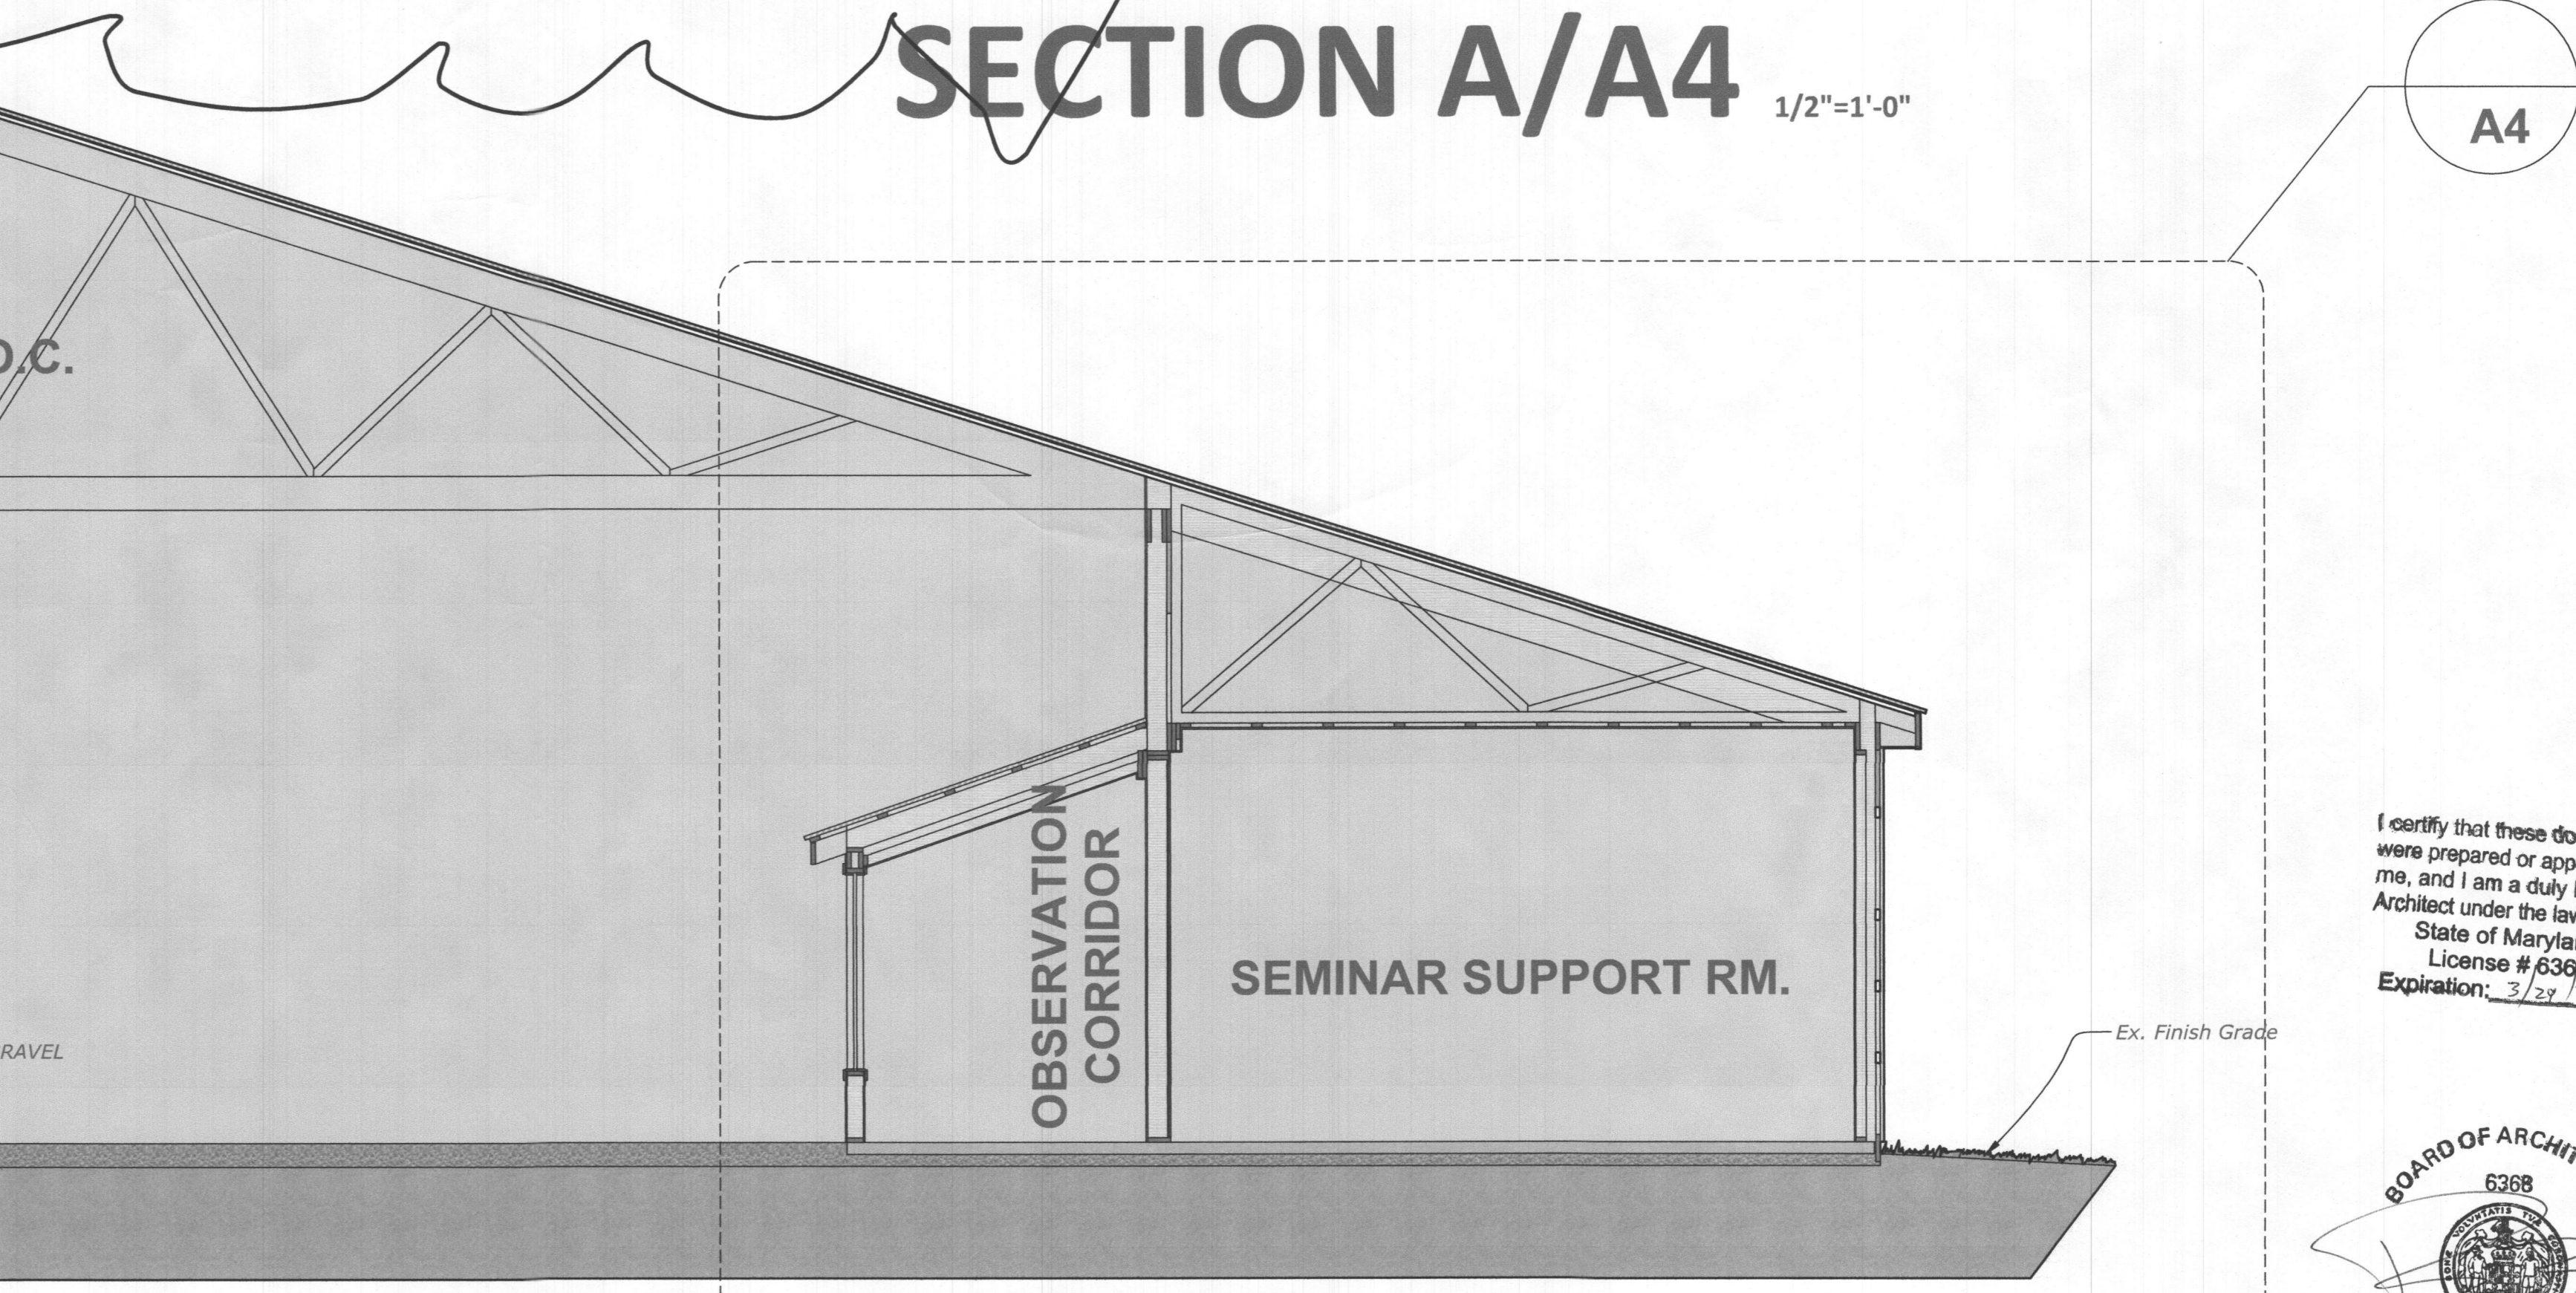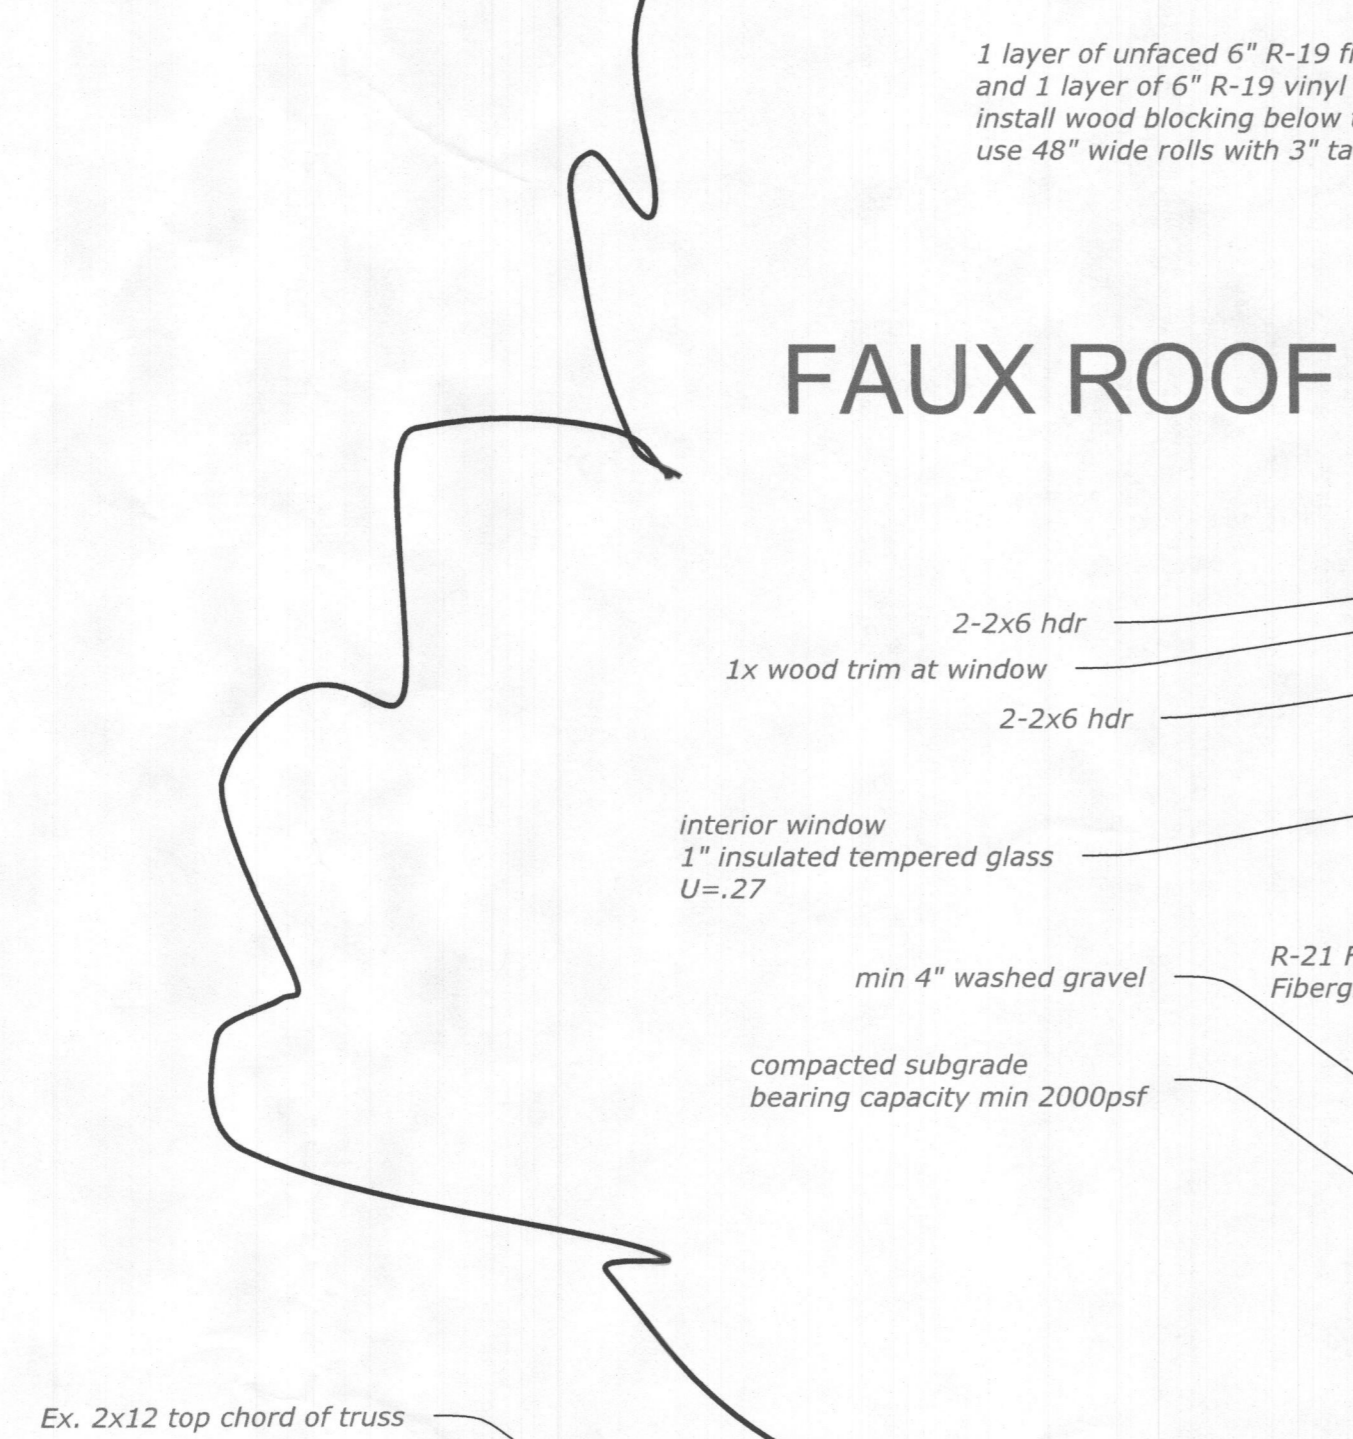
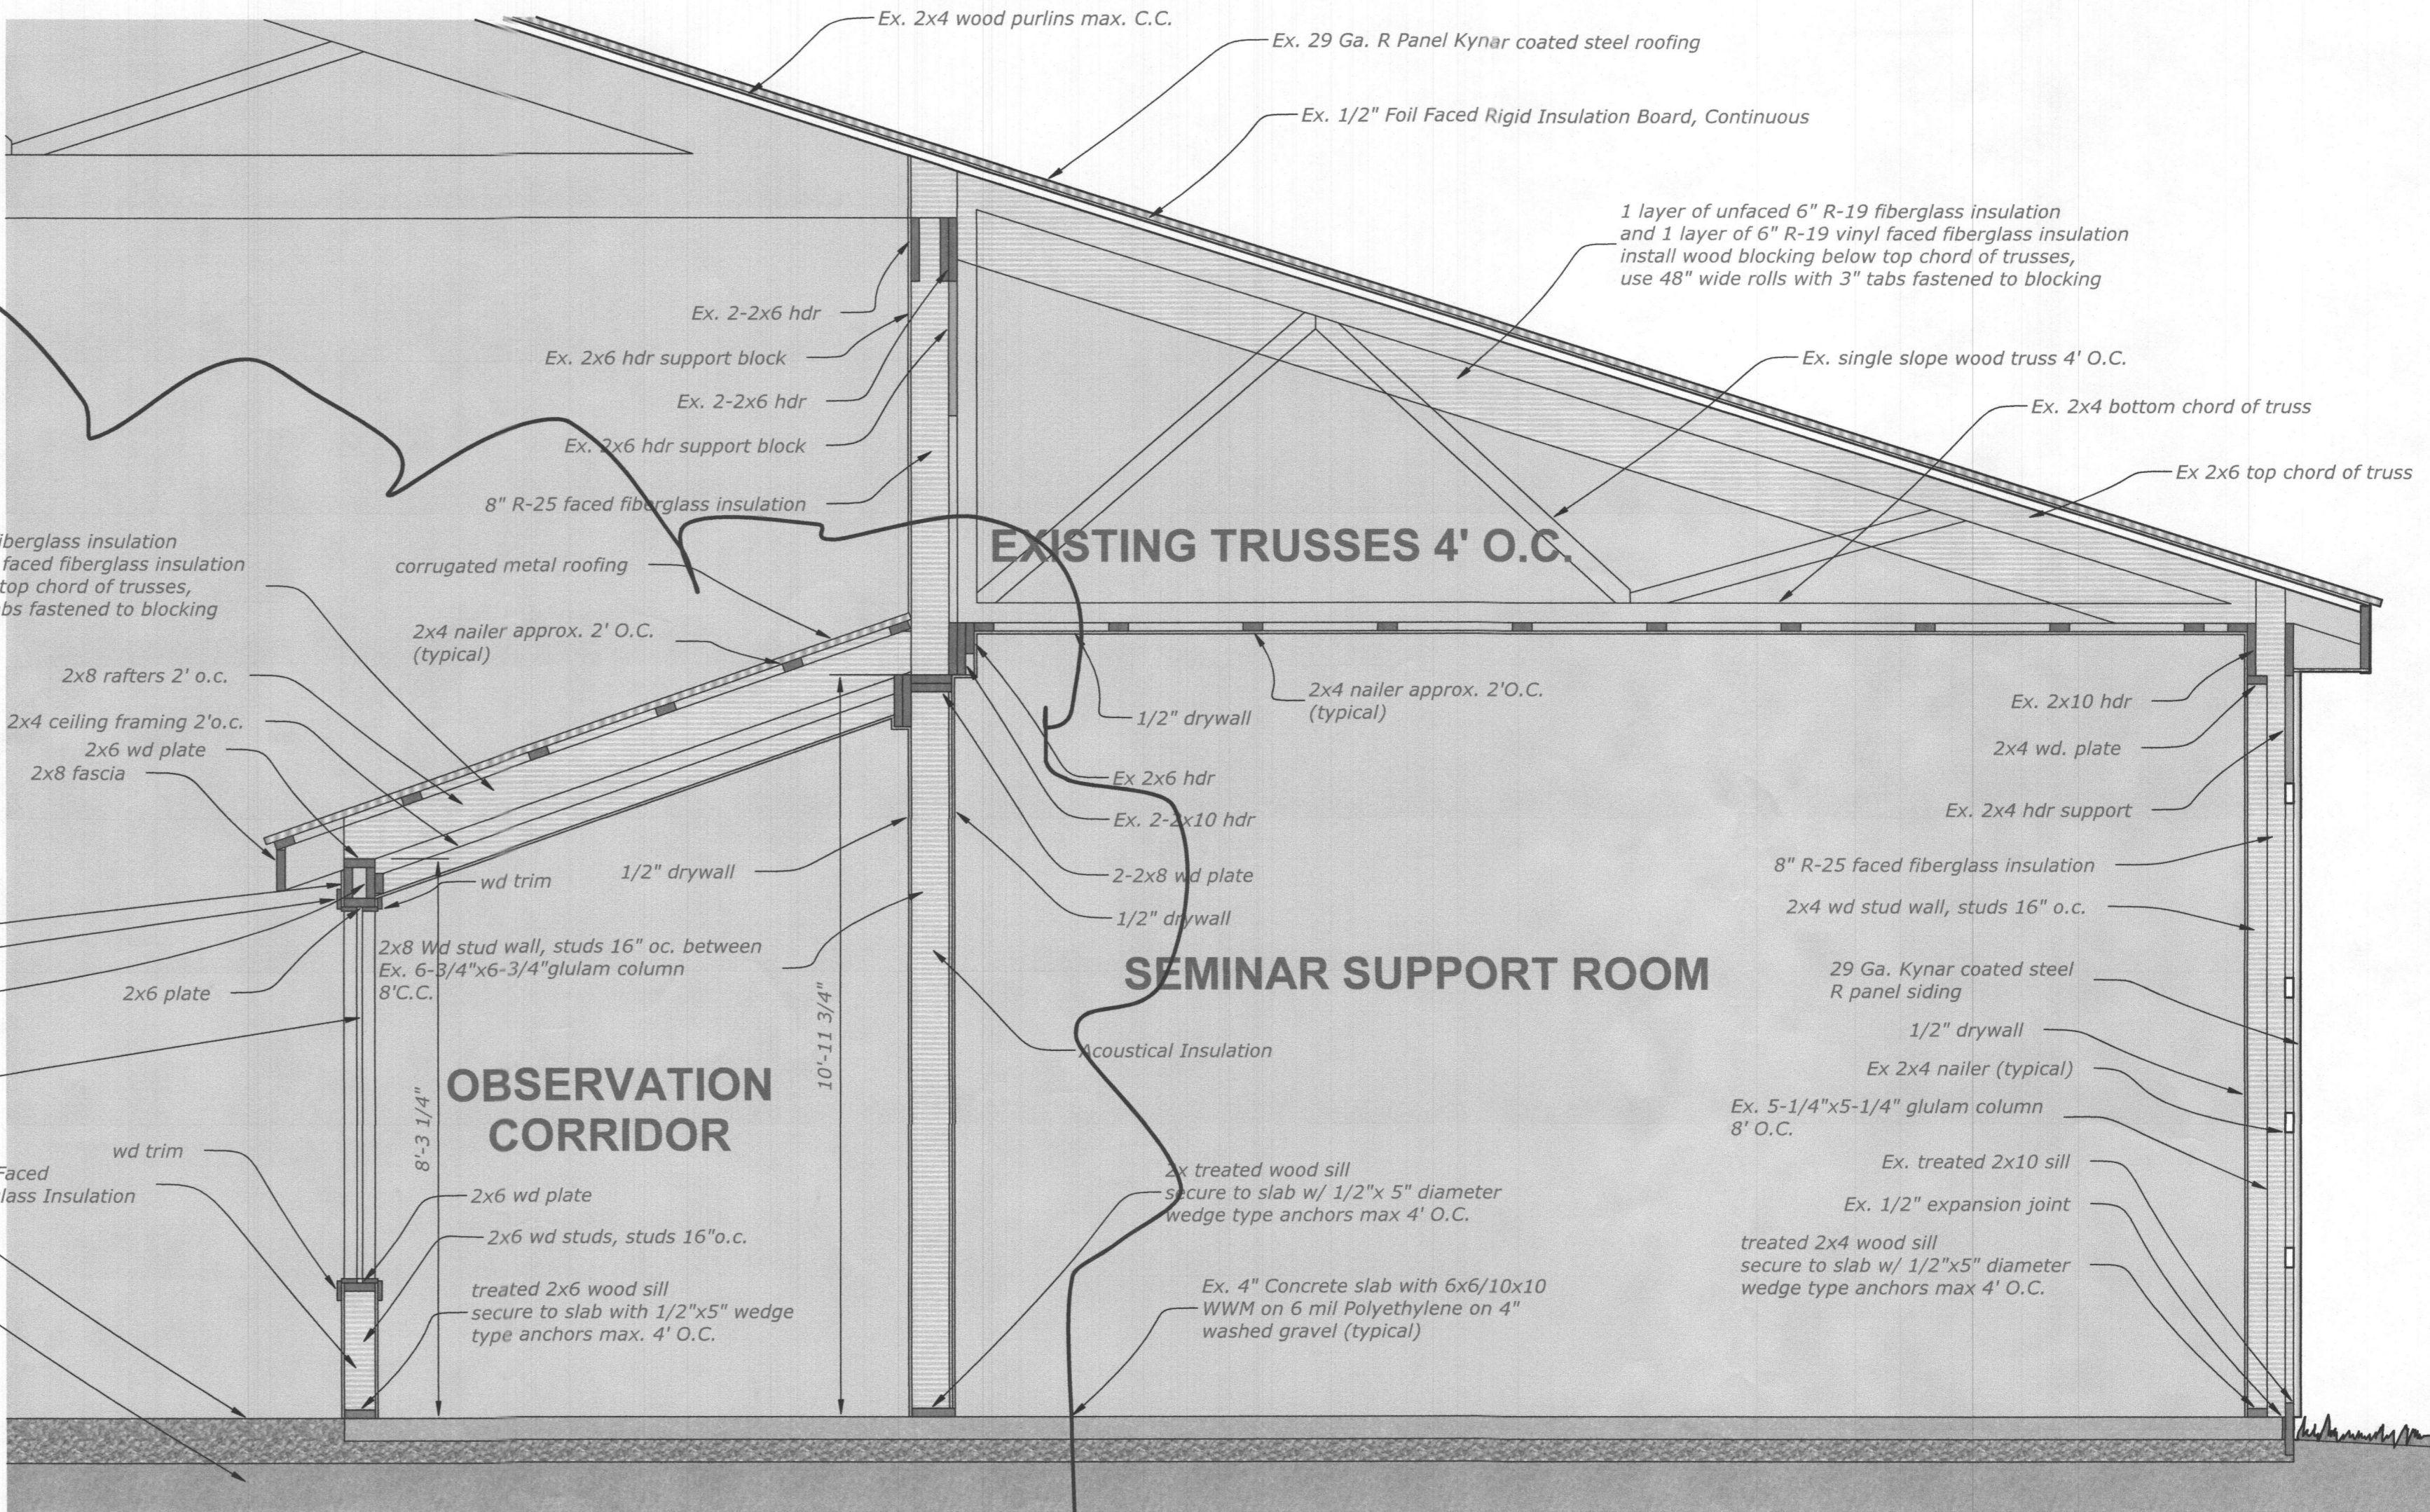


SECTION A/A4 1/2"=1'-0"

A4

SECTION 1/4"=1'-0"

I certify that these documents were prepared or approved by me, and I am a duly licensed Architect under the laws of the State of Maryland, License # 6368, Expiration: 3/27/2021

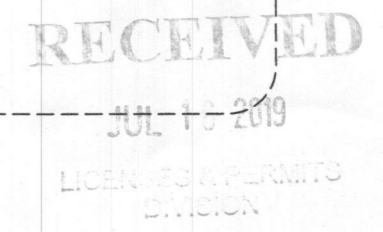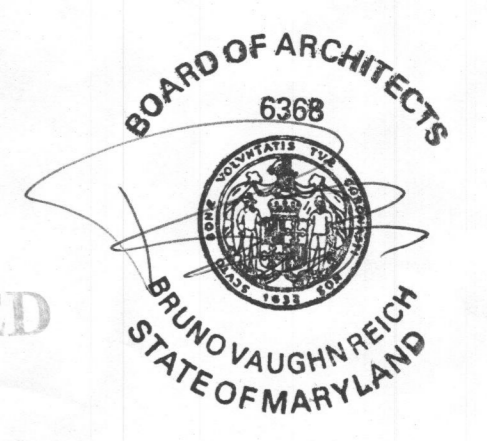

HOWARD COUNTY LIVING FARM HERITAGE MUSEUM
 JAMES CLARK MAIN DISPLAY BUILDING
 12985 Frederick Rd., West Friendship MD 21794


Bruno Vaughn Reich, AIA LEED AP
 10106 Hyla Brook Rd., Columbia, MD 21044 (410)984-7564 bvreich@verizon.net

REVISIONS
 11/13/2017
 7/7/2019

DATE: 7/4/2017
 JOB NUMBER:

A4

SHEET NUMBER

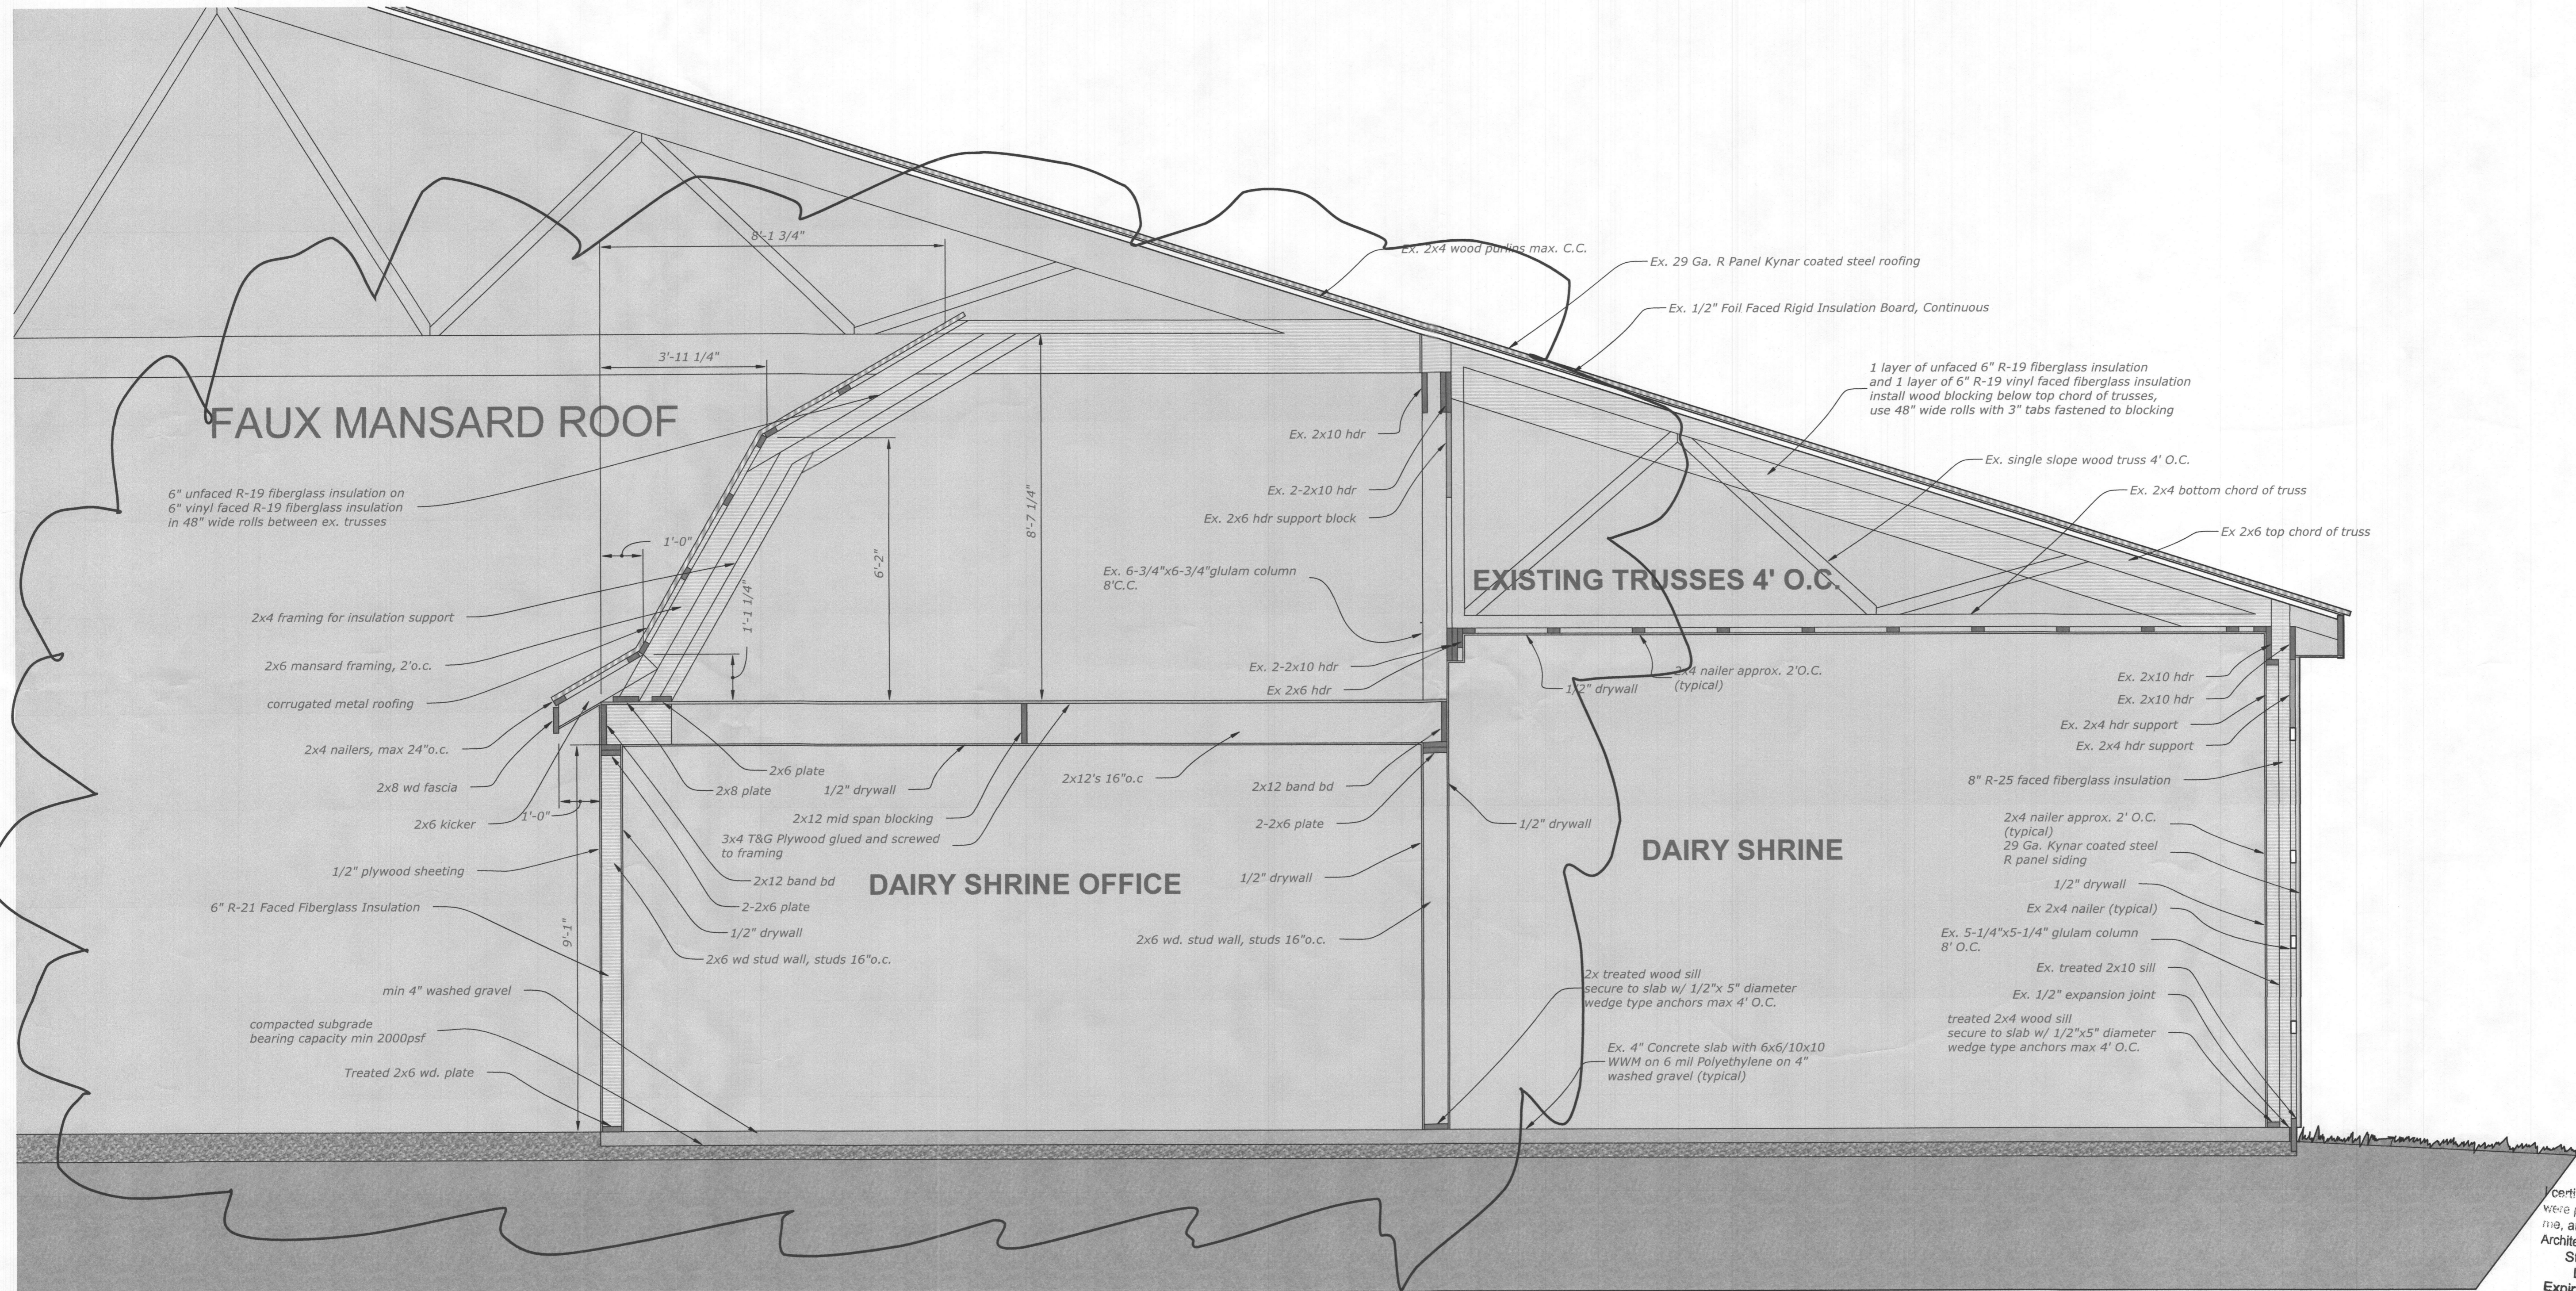

SECTION A/A4.1 1/2"=1'-0"


I certify that these documents were prepared or approved by me, and I am a duly licensed Architect under the laws of the State of Maryland, License # 6368 Expiration: 3/29/2021



RECEIVED
JUL 15 2019
BOARD OF ARCHITECTS

HOWARD COUNTY LIVING FARM HERITAGE MUSEUM
JAMES CLARK MAIN DISPLAY BUILDING
12985 Frederick Rd., West Friendship MD 21794

Bruno Vaughn Reich, AIA LEED AP
10106 Hyla Brook Rd., Columbia, MD 21044 (410)984-7564 bvreich@verizon.net

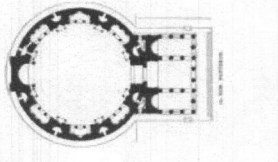


REVISIONS

DATE: 7/7/2019
JOB NUMBER:


A4.1

SHEET NUMBER

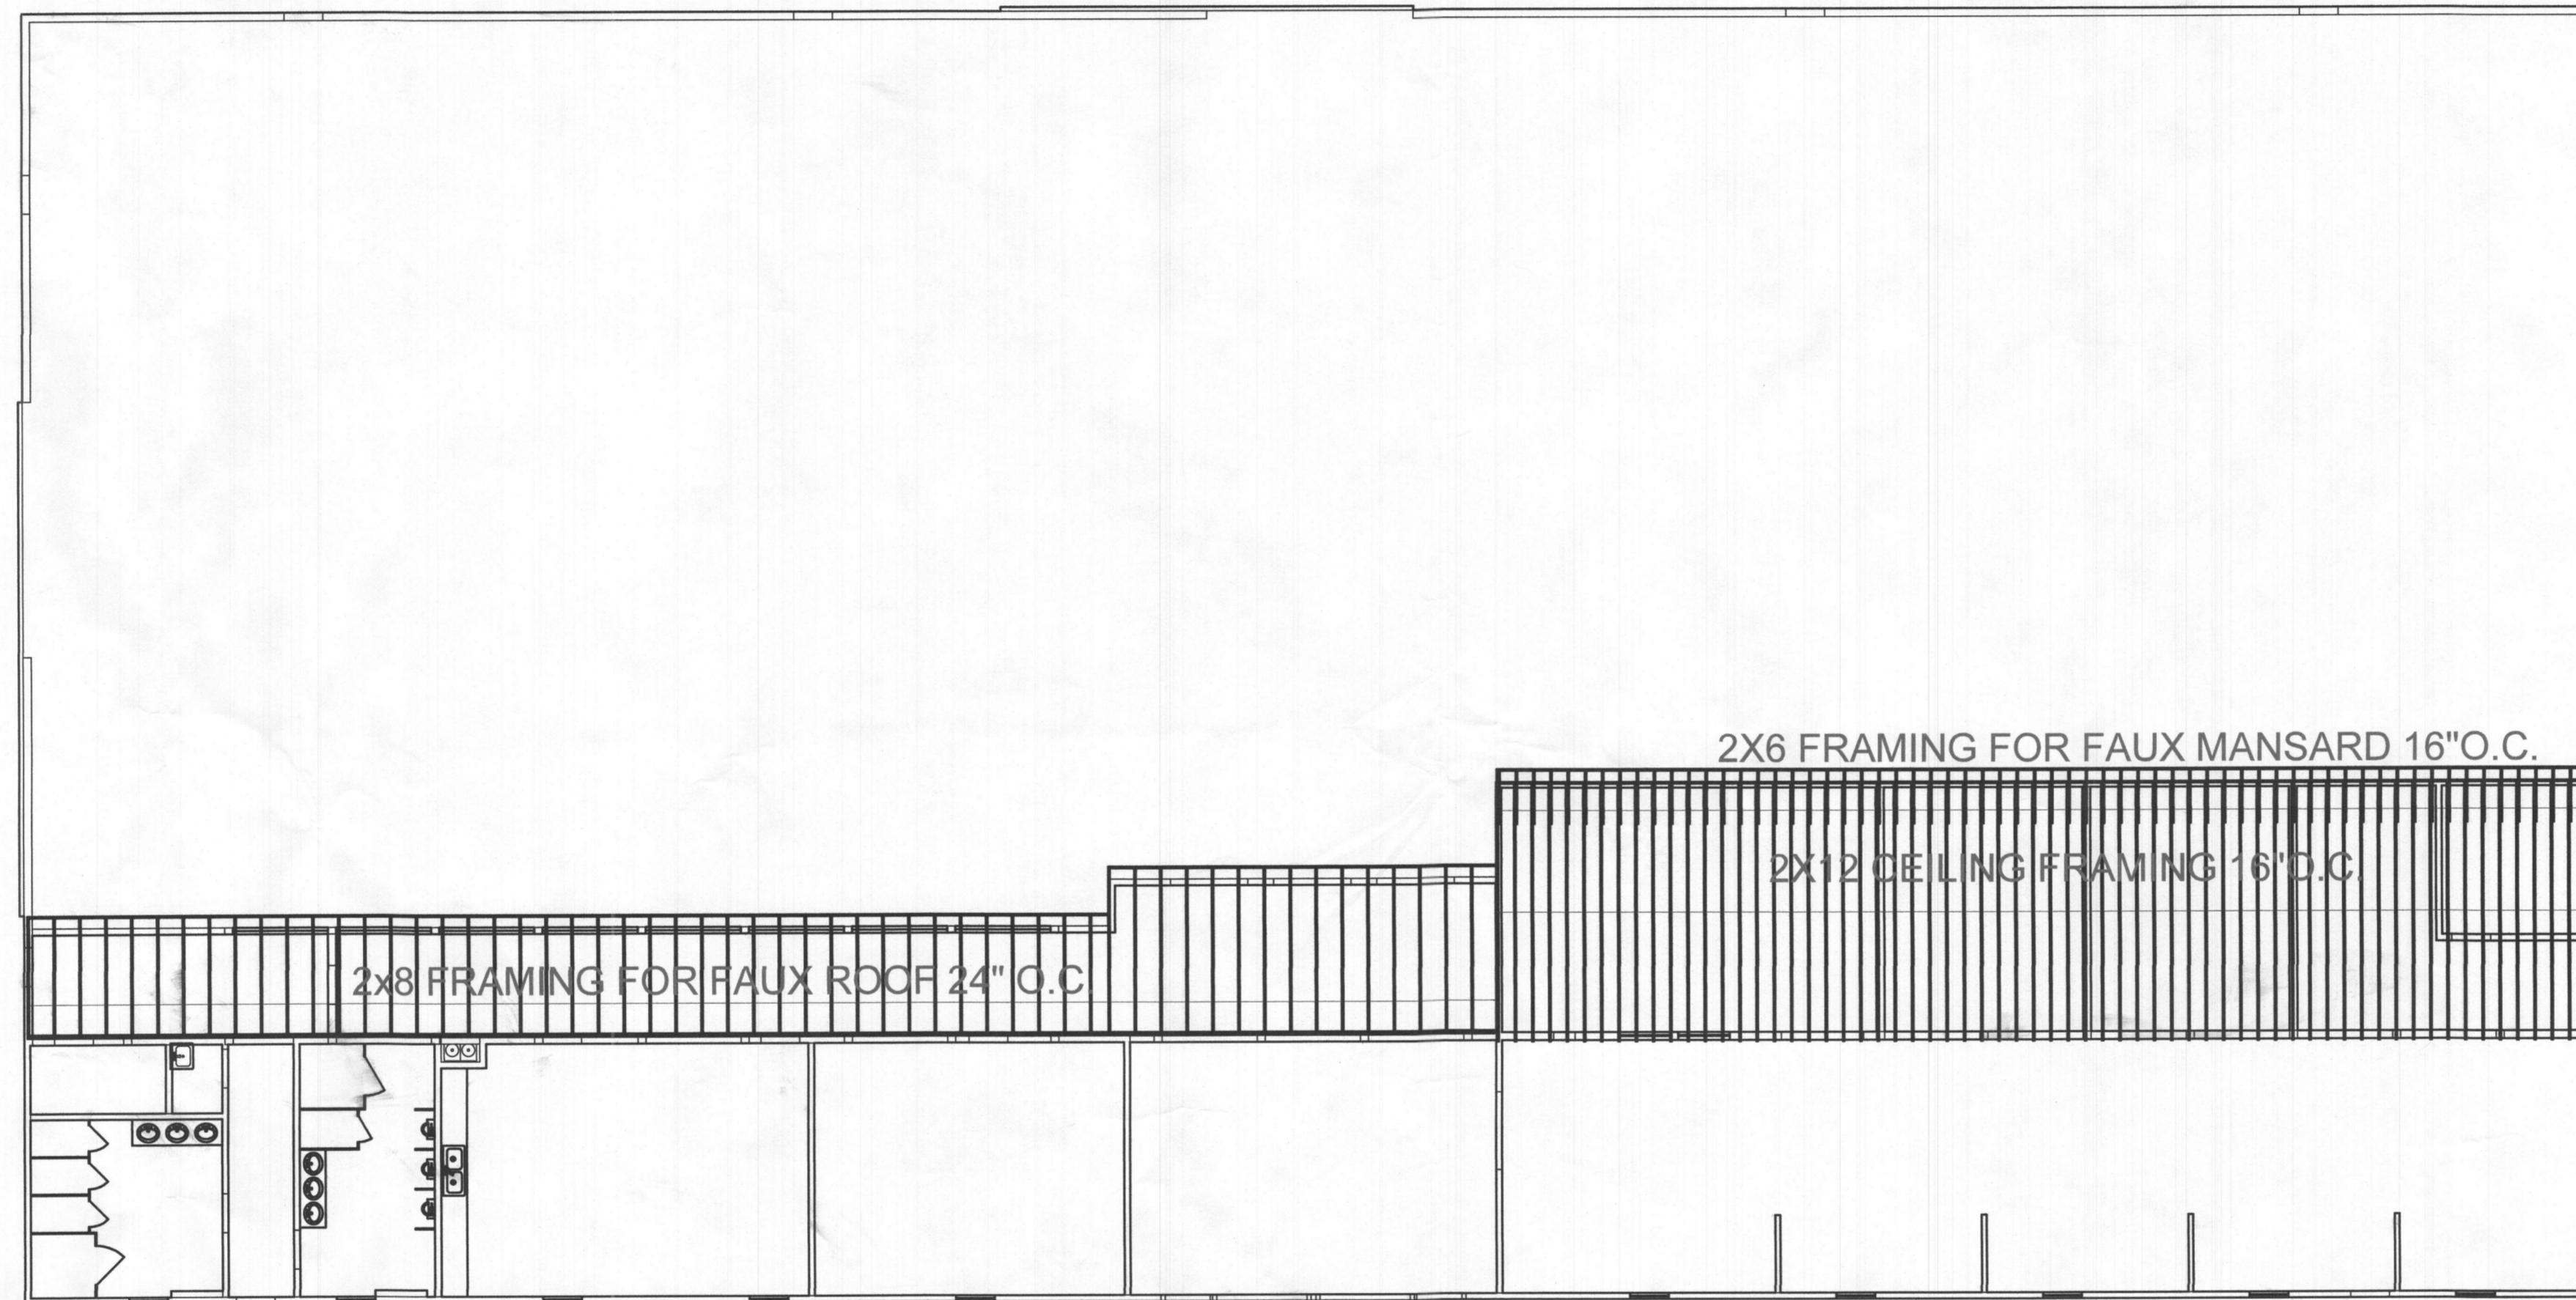


CEILING FRAMING PLAN 1/8"=1'-0"

I certify that these documents were prepared or approved by me, and I am a duly licensed Architect under the laws of the State of Maryland, License # 6368, Expiration: 3/29/2021.

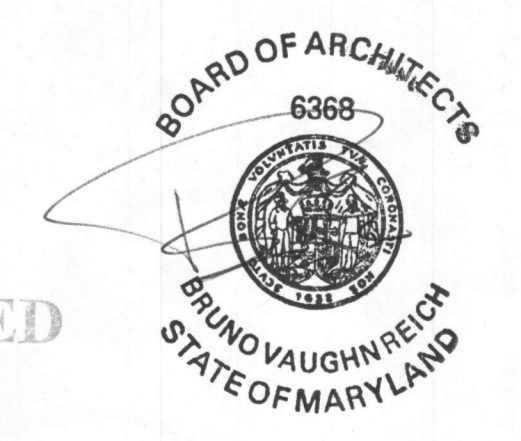

RECEIVED
JUL 13 2019
BRUNO VAUGHN REICH ARCHITECTS

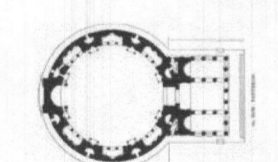

REVISIONS

DATE: 7/7/2019
JOB NUMBER:

A4.2

SHEET NUMBER

HOWARD COUNTY LIVING FARM HERITAGE MUSEUM
 JAMES CLARK MAIN DISPLAY BUILDING
 12985 Frederick Rd., West Friendship MD 21794

Bruno Vaughn Reich, AIA LEED AP
 10106 Hyla Brook Rd., Columbia, MD 21044 (410)984-7564 bvreich@verizon.net

RECEIVED
 JUL 21 2019