



Building Permit Application

Howard County Maryland
Department of Inspections, Licenses and Permits
3430 Court House Drive
Permits: 410-313-2455
www.howardcountymd.gov

Date Received: _____

Permit No.: _____

Building Address: 6502 Heather Glen Way
City: Clarksville State: MD Zip Code: 21738
Suite/Apt. # _____ SDP/WP/BA #: _____
Census Tract: 605101 Subdivision: Willow Pond
Section: _____ Area: _____ Lot: 2
Tax Map: 34 Parcel: _____ Grid: 34-17
Zoning: _____ Map Coordinates: H933-H10 Lot Size: 3,001 ac

Property Owner's Name: Malik Shahab Asghar
Address: 6502 Heather Glen Way
City: Clarksville State: MD Zip Code: 21738
Phone: (410) 919-3833 Fax: _____
Email: kidzdoc7@hotmail.com

Applicant's Name & Mailing Address, (If other than stated herein)
Applicant's Name: Rowan Landscape+Pool Co Inc
Address: 16643 Frederick Road
City: Mt Airy State: MD Zip Code: 21771
Phone: 410 489-0707 Fax: _____
Email: Kari@rowanlandscape.com

Existing Use: Single Family Dwelling
Proposed Use: 16 x 24 Storage Building
Estimated Construction Cost: \$ 12,000
Description of Work: Install a 16 x 24 storage shed

Contractor Company: Rowan Landscape+Pool Co Inc
Contact Person: Kari Whitehead
Address: 16643 Frederick Rd
City: Mt Airy State: MD Zip Code: 21771
License No.: 16659
Phone: 410 489-0707 Fax: _____
Email: Kari@rowanlandscape.com

Occupant or Tenant: _____
Was tenant space previously occupied? Yes No
Contact Name: _____
Address: _____
City: _____ State: _____ Zip Code: _____
Phone: _____ Fax: _____
Email: _____

Engineer/Architect Company: _____
Responsible Design Prof.: _____
Address: _____
City: _____ State: _____ Zip Code: _____
Phone: _____ Fax: _____
Email: _____

Commercial Building Characteristics	Residential Building Characteristics	
Height:	<input type="checkbox"/> SF Dwelling <input type="checkbox"/> SF Townhouse	
No. of stories:	<u>Depth</u>	<u>Width</u>
Gross area, sq. ft./floor:	1 st floor:	
	2 nd floor:	
Area of construction (sq. ft.):	Basement:	
	<input type="checkbox"/> Finished Basement	
Use group:	<input type="checkbox"/> Unfinished Basement	
	<input type="checkbox"/> Crawl Space	
<u>Construction type:</u>	<input type="checkbox"/> Slab on Grade	
<input type="checkbox"/> Reinforced Concrete	No. of Bedrooms:	
<input type="checkbox"/> Structural Steel	<u>Multi-family Dwelling</u>	
<input type="checkbox"/> Masonry	No. of efficiency units:	
<input type="checkbox"/> Wood Frame	No. of 1 BR units:	
<input type="checkbox"/> State Certified Modular	No. of 2 BR units:	
	No. of 3 BR units:	
	Other Structure:	
	Dimensions:	
<input checked="" type="checkbox"/> <u>Roadside Tree Project Permit</u>	Footings:	
<input type="checkbox"/> Yes <input type="checkbox"/> No	Roof:	
<u>Roadside Tree Project Permit #</u>	<input type="checkbox"/> State Certified Modular	
	<input type="checkbox"/> Manufactured Home	

Utilities	
<u>Water Supply</u>	
<input type="checkbox"/> Public	
<input checked="" type="checkbox"/> Private	
<u>Sewage Disposal</u>	
<input type="checkbox"/> Public	
<input checked="" type="checkbox"/> Private	
Electric: <input type="checkbox"/> Yes <input type="checkbox"/> No	
Gas: <input type="checkbox"/> Yes <input type="checkbox"/> No	
<u>Heating System</u>	
<input type="checkbox"/> Electric <input type="checkbox"/> Oil	
<input type="checkbox"/> Natural Gas <input type="checkbox"/> Propane Gas	
<input type="checkbox"/> Other:	
<u>Sprinkler System:</u>	
<input type="checkbox"/> Yes <input type="checkbox"/> No	
<u>Grading Permit Number:</u>	
<u>Building Shell Permit Number:</u>	

THE UNDERSIGNED HEREBY CERTIFIES AND AGREES AS FOLLOWS: (1) THAT HE/SHE IS AUTHORIZED TO MAKE THIS APPLICATION; (2) THAT THE INFORMATION IS CORRECT; (3) THAT HE/SHE WILL COMPLY WITH ALL REGULATIONS OF HOWARD COUNTY WHICH ARE APPLICABLE THERETO; (4) THAT HE/SHE WILL PERFORM NO WORK ON THE ABOVE REFERENCED PROPERTY NOT SPECIFICALLY DESCRIBED IN THIS APPLICATION; (5) THAT HE/SHE GRANTS COUNTY OFFICIALS THE RIGHT TO ENTER ONTO THIS PROPERTY FOR THE PURPOSE OF INSPECTING THE WORK PERMITTED AND POSTING NOTICES.

Kari W.
Applicant's Signature
Kari@rowanlandscape.com
Email Address
Secretary@RowanLandscape+Pool Co Inc
Title/Company

Kari Whitehead
Print Name
5-13-15
Date

Checks Payable to: DIRECTOR OF FINANCE OF HOWARD COUNTY
PLEASE WRITE NEATLY & LEGIBLY
-FOR OFFICE USE ONLY-

AGENCY	DATE	SIGNATURE OF APPROVAL
State Highways		
Building Officials		
PSZA (Zoning)		
PSZA (Engineering)		
Health	<u>5/13/15</u>	<u>[Signature]</u>

Is Sediment Control approval required for issuance? Yes No
 CONTINGENCY CONSTRUCTION START



DPZ SETBACK INFORMATION
Front:
Rear:
Side:
Side St.:
All minimum setbacks met? <input type="checkbox"/> Yes <input type="checkbox"/> No
Is Entrance Permit Required? <input type="checkbox"/> Yes <input type="checkbox"/> No
Historic District? <input type="checkbox"/> Yes <input type="checkbox"/> No
Lot Coverage for New Town Zone:
SDP/Red-line approval date:

Filing Fee	\$
Permit Fee	\$
Tech Fee	\$
Excise Tax	\$
PSFS	\$
Guaranty Fund	\$
Add'l per Fee	\$
Total Fees	\$
Sub-Total Paid	\$
Balance Due	\$
Check	#

Distribution of Copies: White: Building Officials Green: PSZA,Zoning Yellow: PSZA,Engineering Pink: Health Gold: SHA

"MALIK RESIDENCE"

6502 Heather Glen Way, Clarkesville MD 21029

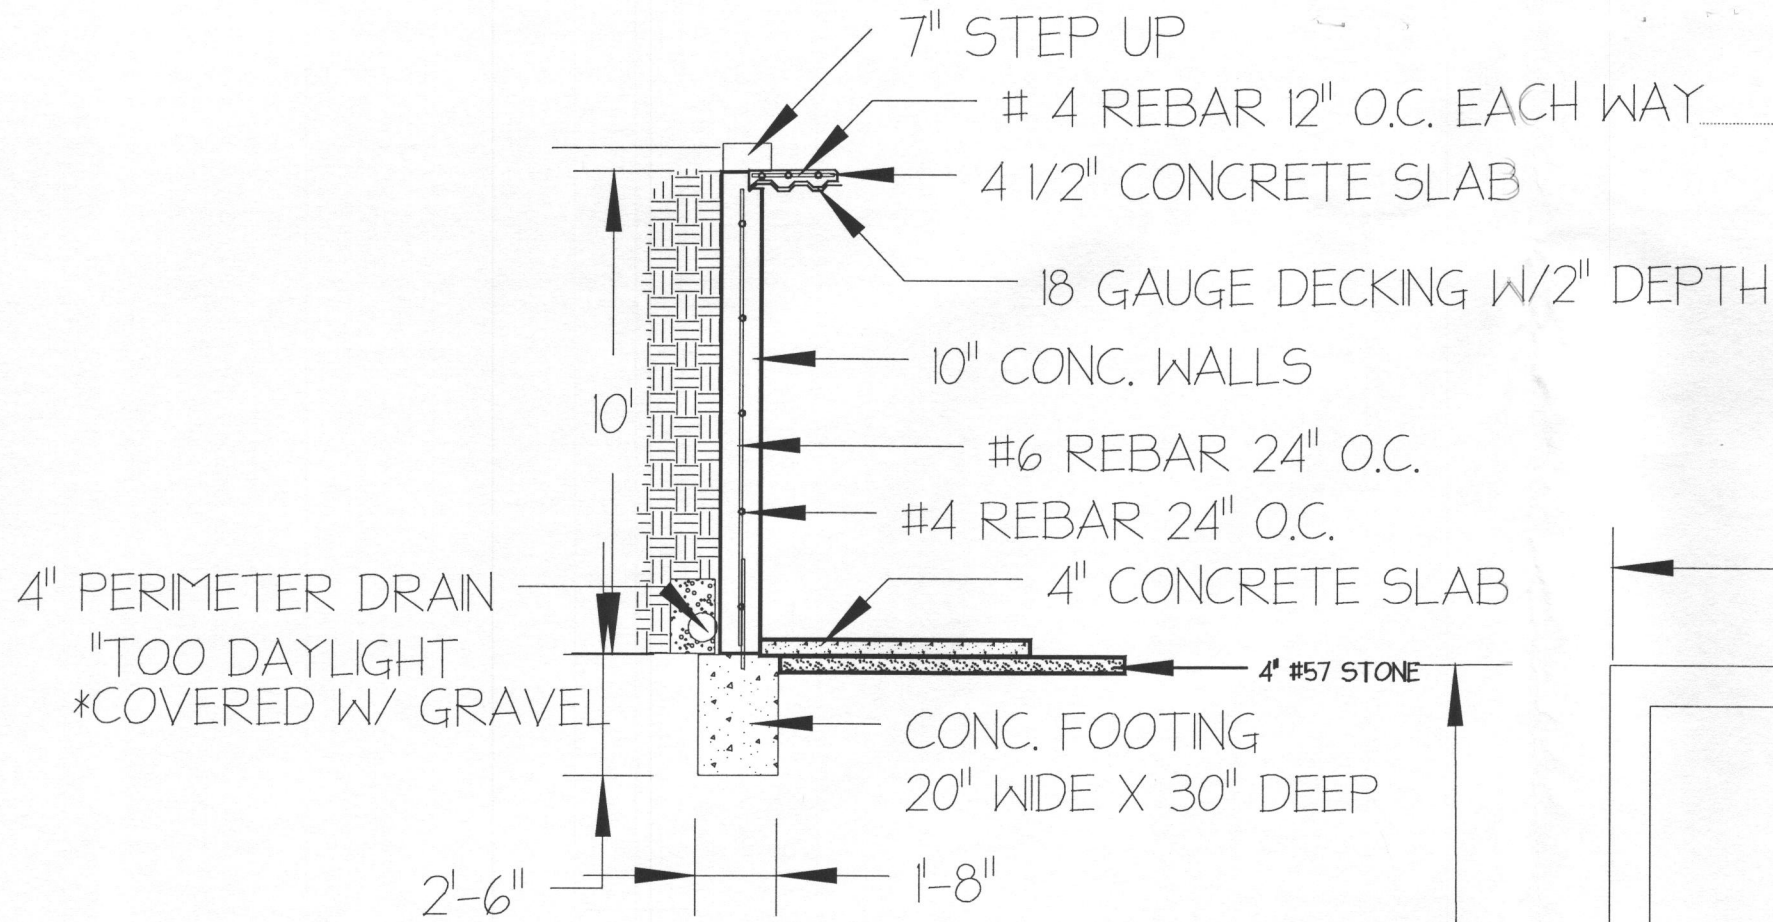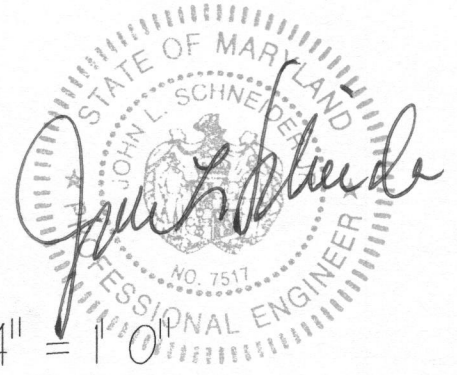


ELEVATION VIEW

SCALE: 1/4" = 1' 0"

DOUBLE DOOR ENTRY 3'0" EACH

10" REINFORCED CONC. WALLS

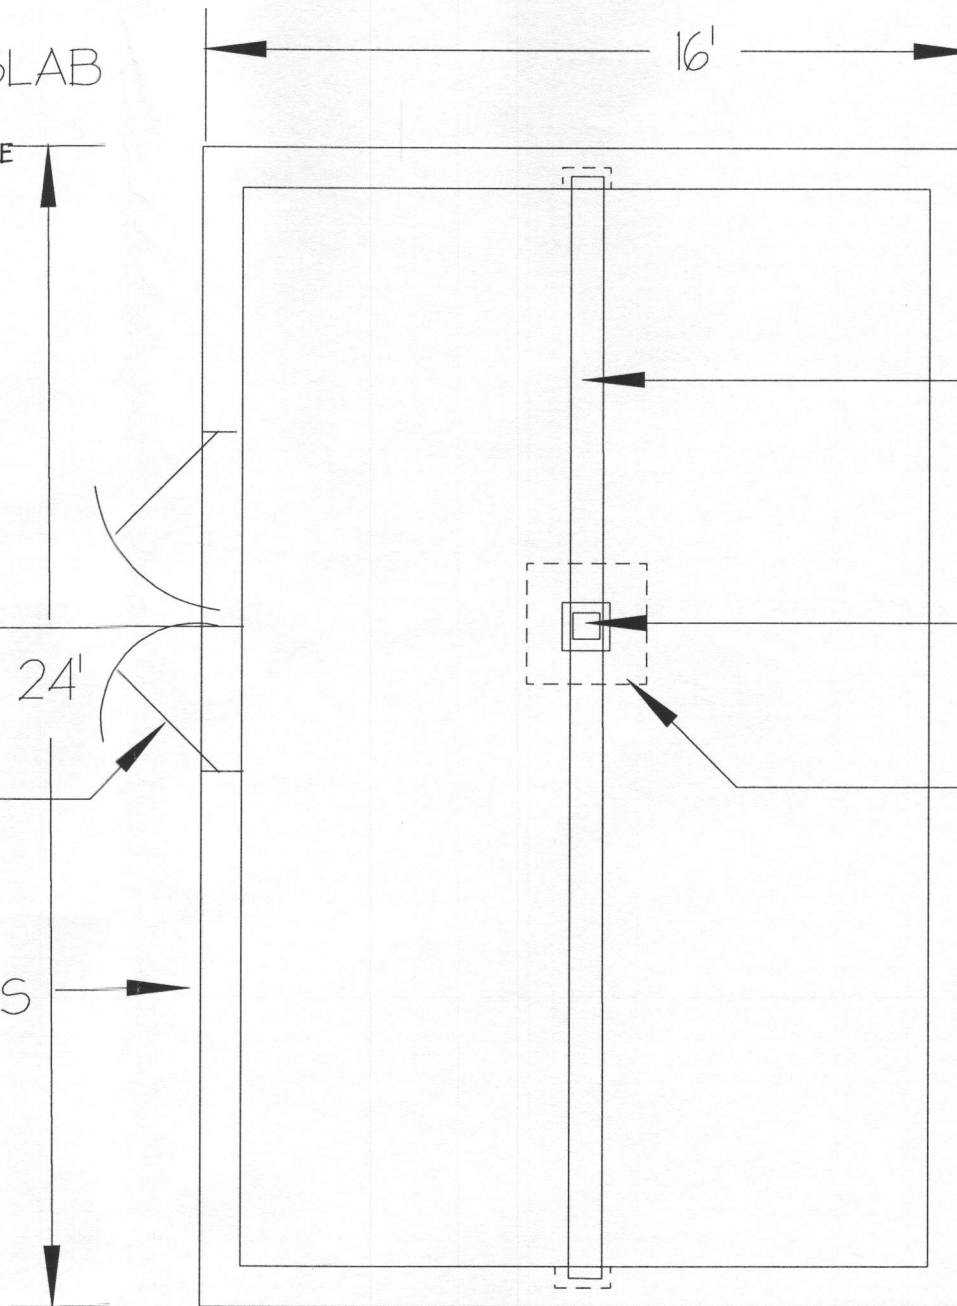

SCALE: 1/4" = 1' 0"

W8X21 I BEAM

HSS 4"X4" SQ. TUBE 1/4" SUPPORT COLUMN

CONCRETE FOOTING 30"X30"X30" DEEP

SCALE: 1/4" = 1' 0"


PLAN VIEW




ROWAN LANDSCAPE Co. INC.

16643 FREDERICK ROAD MT. AIRY, MD 21771
410-489-0707 TIM@ROWANLANDSCAPE.COM
WWW.ROWANLANDSCAPE.COM


SCALE: 1/4" = 1' 0"

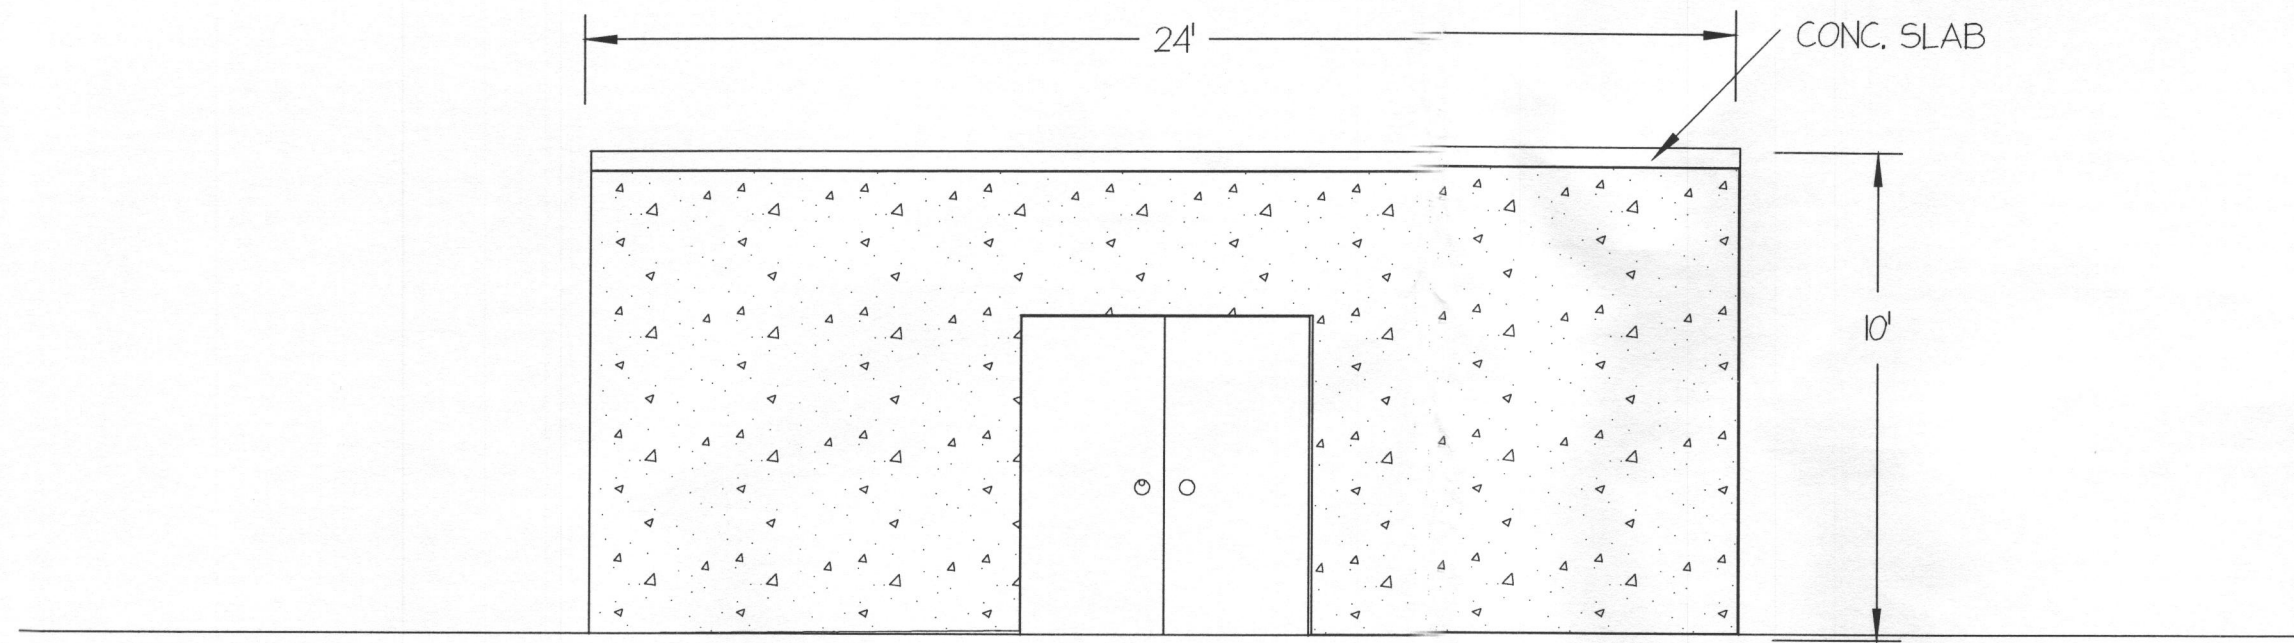


FRONT ELEVATION

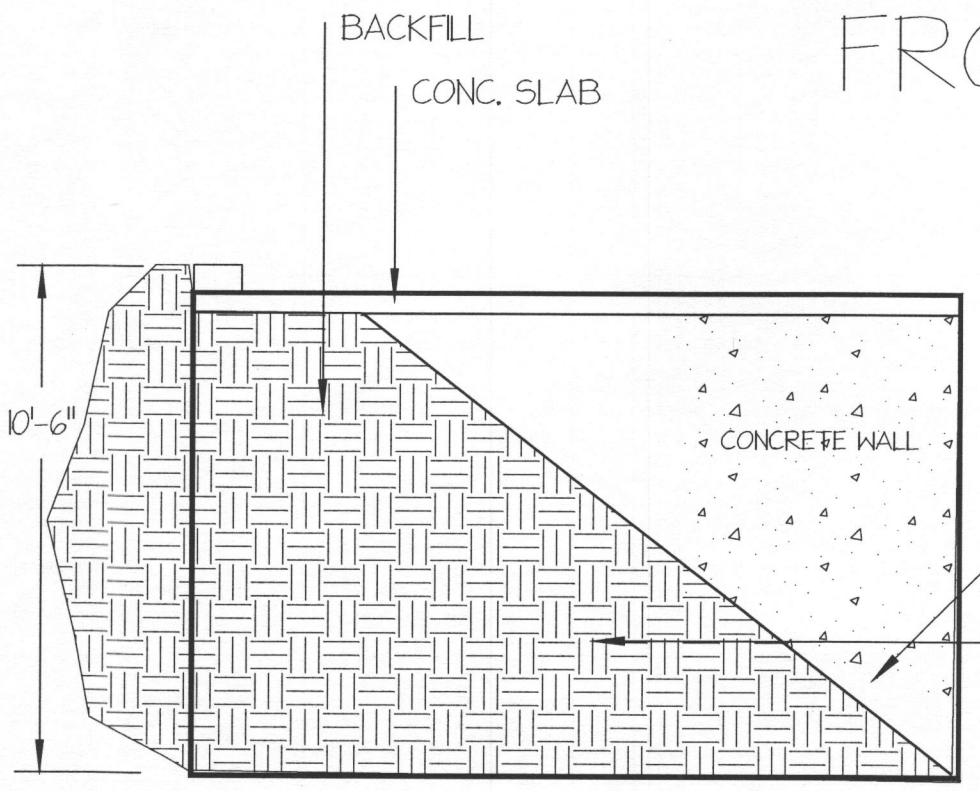

LEFT SIDE ELEVATION

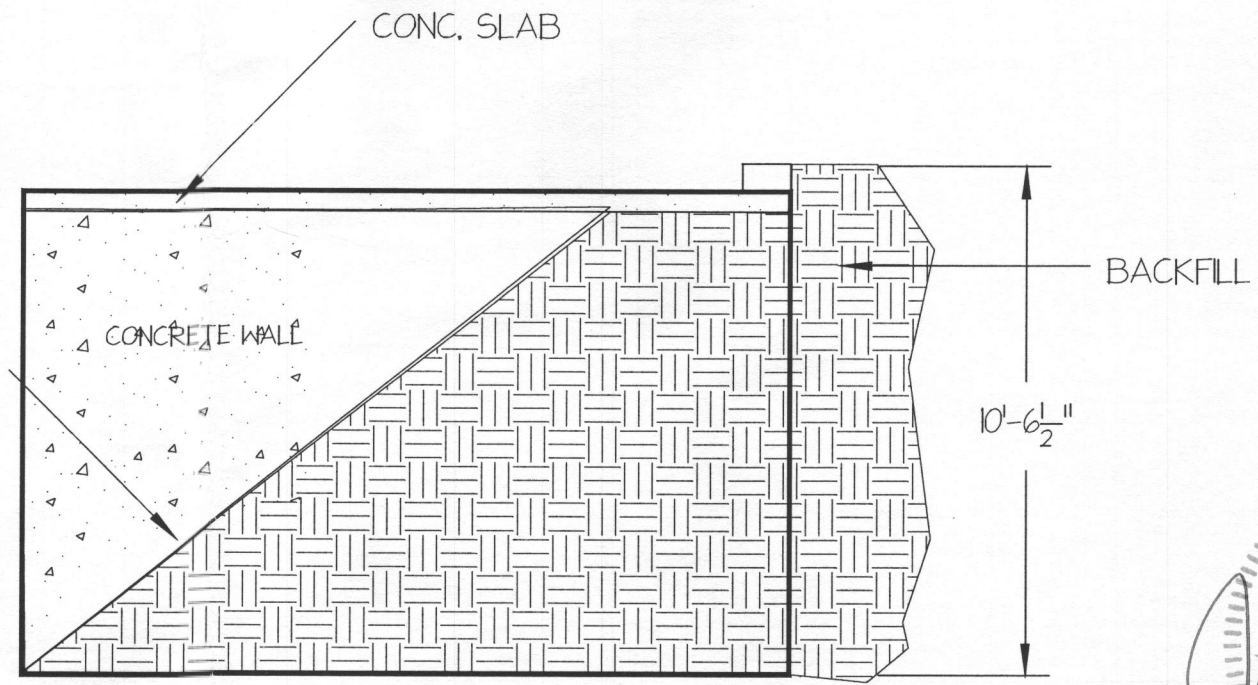

RIGHT SIDE ELEVATION

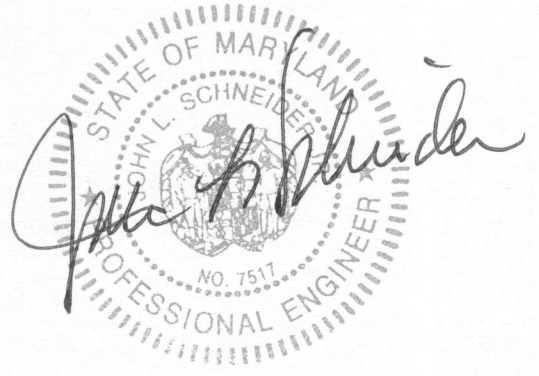


"MALIK RESIDENCE"
6502 Heather Glen Way, Clarkesville MD 21029

"MALIK RESIDENCE"

6502 Heather Glen Way, Clarkesville MD 21029

RETAINING WALL & STORAGE SHED

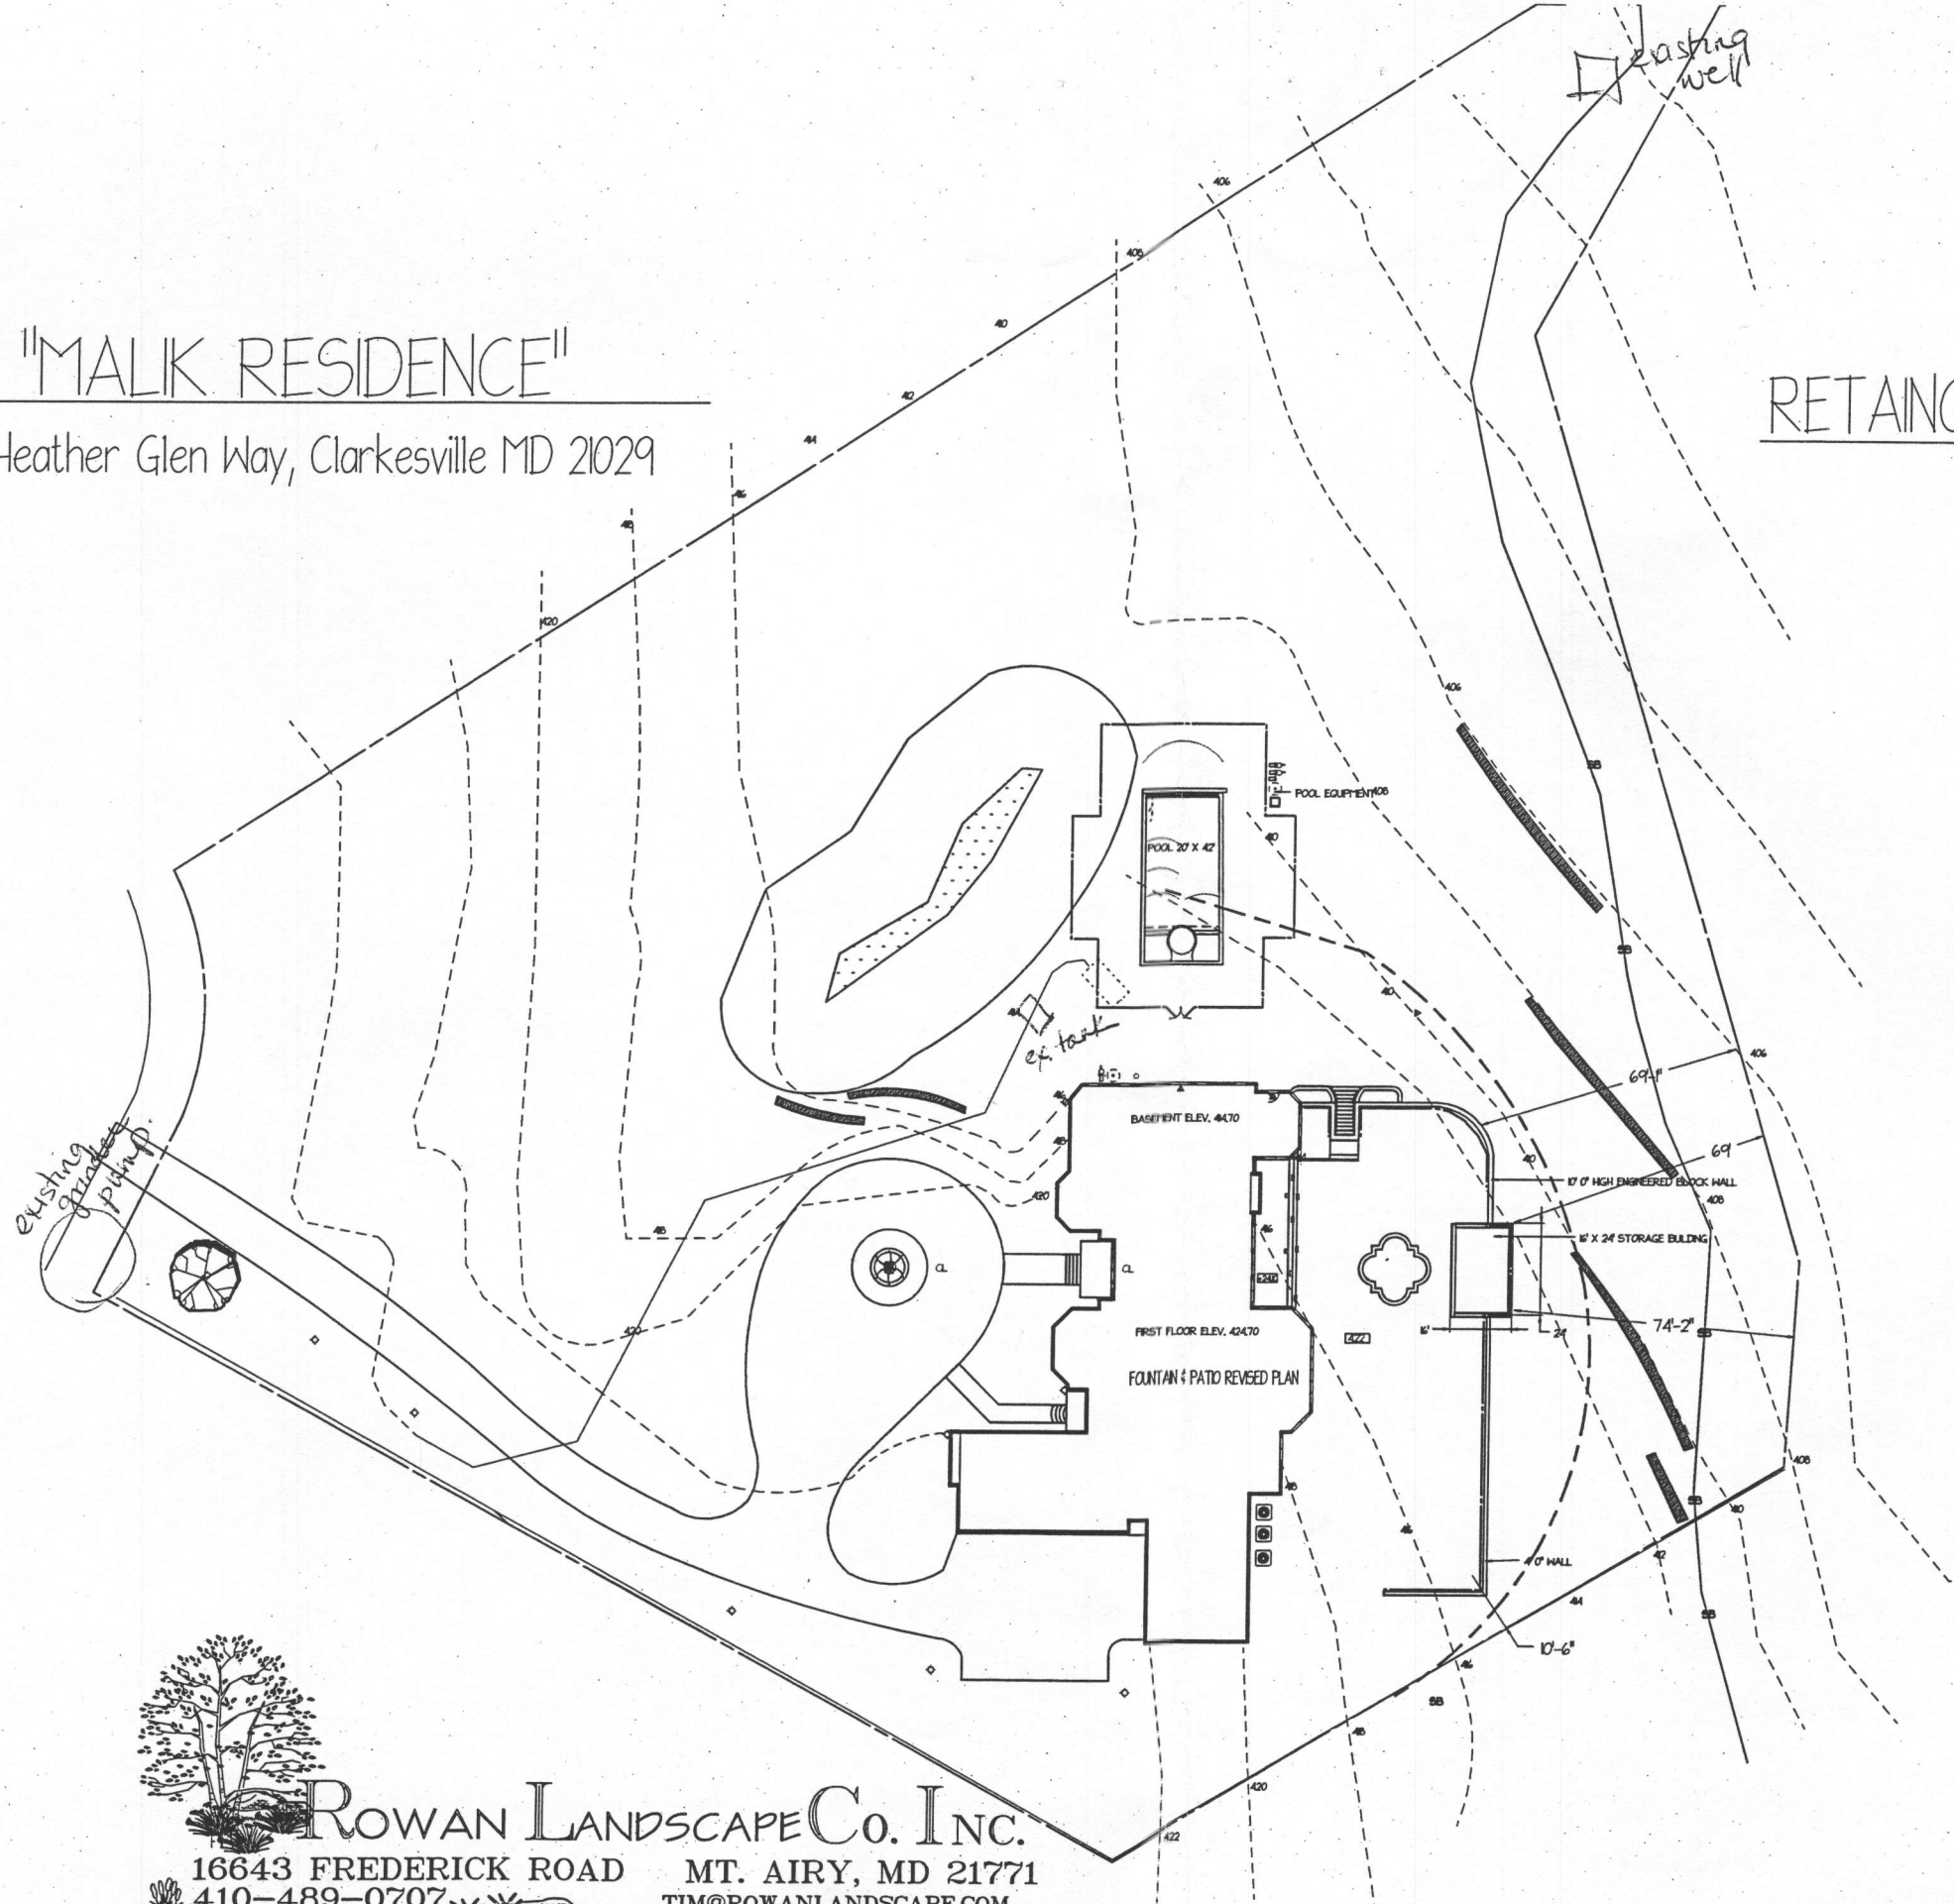

APPROVED
WALK-THRU BUILDING PERMIT
BP# _____ A# _____
APP. SAN *for re. wall* DATE: *5/17/15*
DESC. OF WORK: *proposed 16x24 shed opposite as shown.*



SCALE: 1" = 50'



ROWAN LANDSCAPE Co. INC.

16643 FREDERICK ROAD MT. AIRY, MD 21771

410-489-0707

TIM@ROWANLANDSCAPE.COM
WWW.ROWANLANDSCAPE.COM