

UPPER FLOOR PLAN

W/ELEVATION "A"


1/4" = 1'-0"

UNLESS OTHERWISE NOTED ALL INTERIOR PARTITIONS TO BE 3/2"  
UNLESS OTHERWISE NOTED WINDOW HEAD HEIGHT TO BE 1'-0" AS.F.  
UNLESS OTHERWISE NOTED PROVIDE 2-2x6 POSTS BETWEEN ALL MULTIPLE WINDOWS.



ID-1 Interior Elevation  
Master Bath

1/2" = 1'-0"

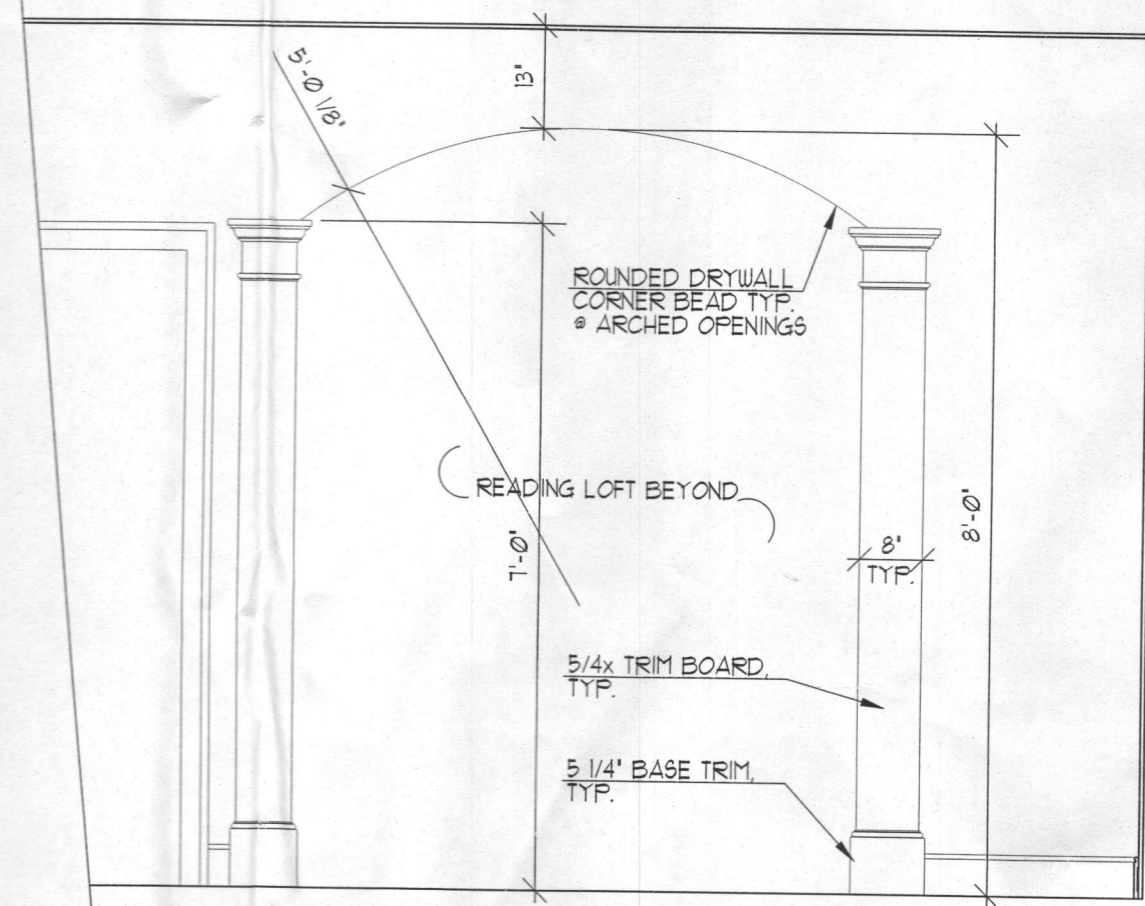

ID-2 Interior Elevation  
Reading Loft Cased Opening

1/2" = 1'-0"

Date	REV.	BY	CHK.
AC. 10/15/07	BGB		
AC. 11/01/08	AT		
AC. 12/01/10	AT		
PA. 12/15/10	AT		
CS. 01/01/11	JV/CB		
REV. 02/05/11	JV/CB		
REV. 06/10/11	DG		
REV. 01/02/12	JG		
REV. 01/09/12	JG		
REV. 07/12/12	JG		
REV. 04/12/12	JG		
PA. 05/05/12	JG		
PA. 06/19/12	JG		
REV. 10/05/14	JR		
REV. 02/19/16	JR		

Project Number: 0706-04

**HAWTHORNE**  
**MITCHELL BEST HOMES**

Architect

**SUTTON**  
**YANTIS**  
**ASSOCIATES**  
**ARCHITECTS**

8000 Market Blvd., Suite 203  
Vienna, VA 22182 Phone: 703.847.9171  
www.syaac.com

Sheet Number

**4**