


PARTIAL UPPER FLOOR PLAN

W/ OPT. BEDROOM #5
SHOWN W/ELEV. A

1/4"=1'-0"


FOR PERMIT USE ONLY

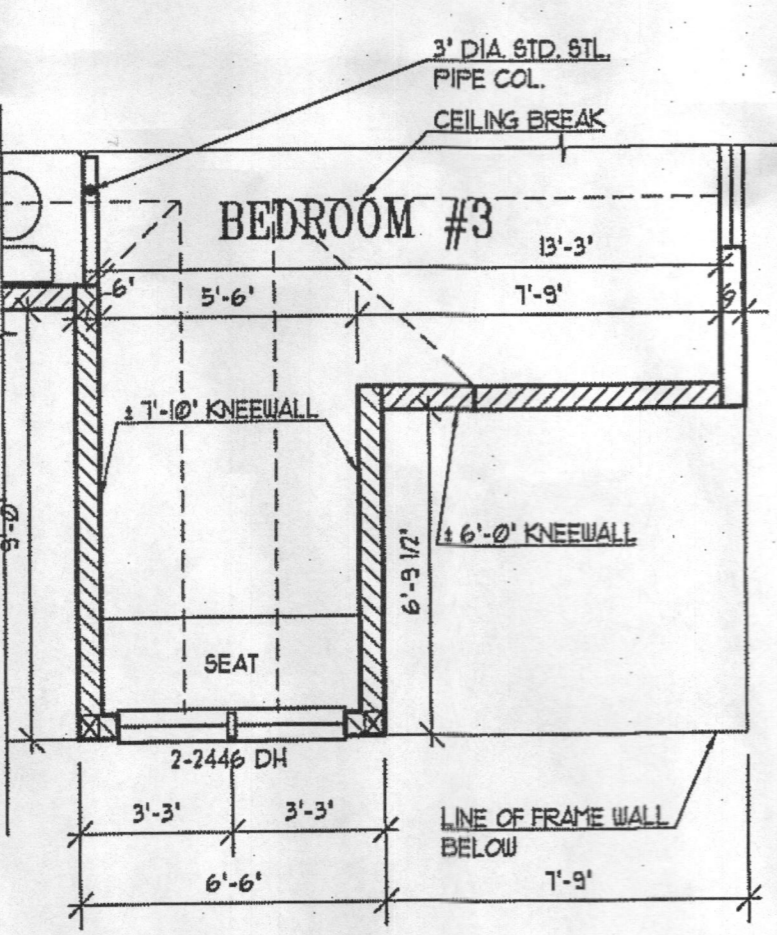

PARTIAL UPPER FLOOR PLAN

ELEV. A W/ OPT. DORMER

1/4"=1'-0"

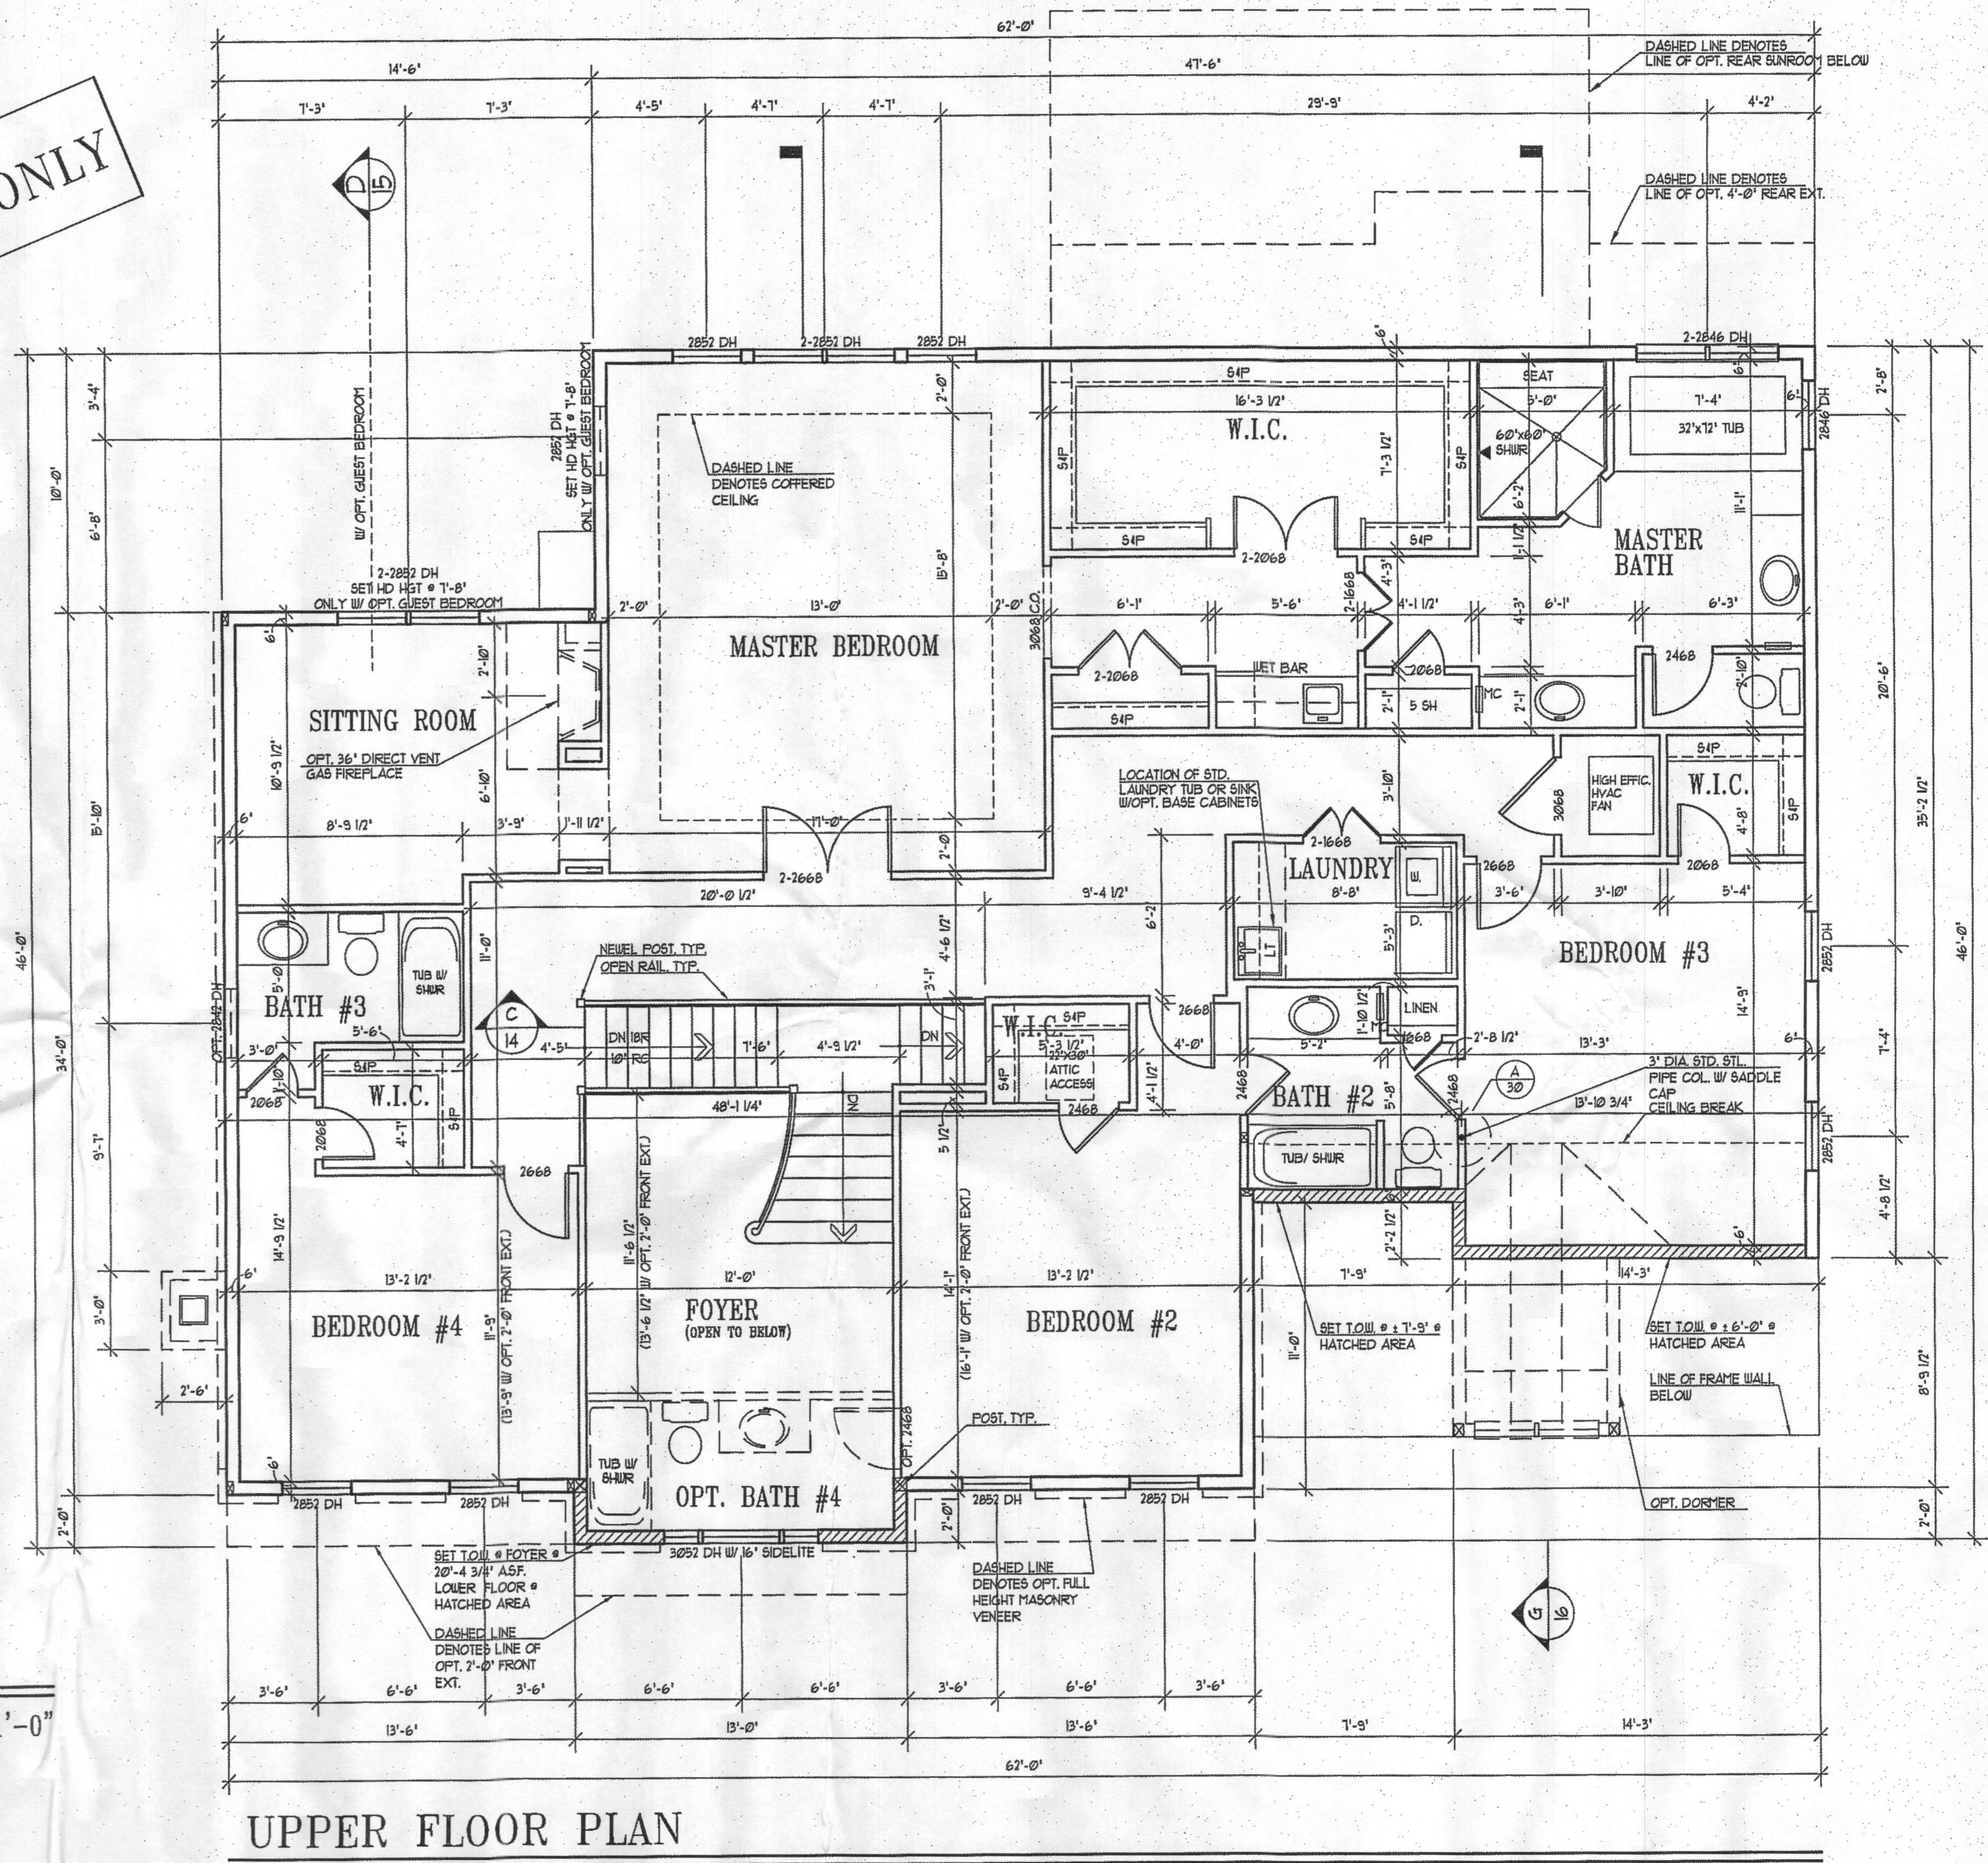

UPPER FLOOR PLAN

W/ ELEVATION A
UNLESS OTHERWISE NOTED ALL INTERIOR PARTITIONS TO BE 3/2"
UNLESS OTHERWISE NOTED WINDOW HEAD HEIGHT TO BE 1'-0" AS/ AT FRONT AND 1'-4" AS/ S/ SIDES AND REAR

1/4"=1'-0"

Date	AC: 03/07/16 CS
	PS: 05/04/16 AH

Project Number: 15057-04
ASHBROOKE MITCHELL BEST HOMES

Architect

SUTTON YANTIS ASSOCIATES ARCHITECTS
6300 Boone Blvd., Suite 202, Fairfax, VA 22033
Tel: 703.724.9733 Fax: 703.724.9737
www.syaa.com

Sheet Number
4