


**PARTIAL BASEMENT PLAN**  
 W/ OPT. GUEST BEDROOM 1/4"=1'-0"  
UNLESS OTHERWISE NOTED ALL INTERIOR PARTITIONS TO BE 3 1/2"  
 UNLESS OTHERWISE NOTED WINDOW HEAD HEIGHT TO BE 6'-0" A.T.O.S.

REFER TO STANDARD BSMT.FNDN.  
 + LOWER FLOOR PLAN FOR  
 INFORMATION NOT SHOWN OR  
 LABELED IN PARTIAL

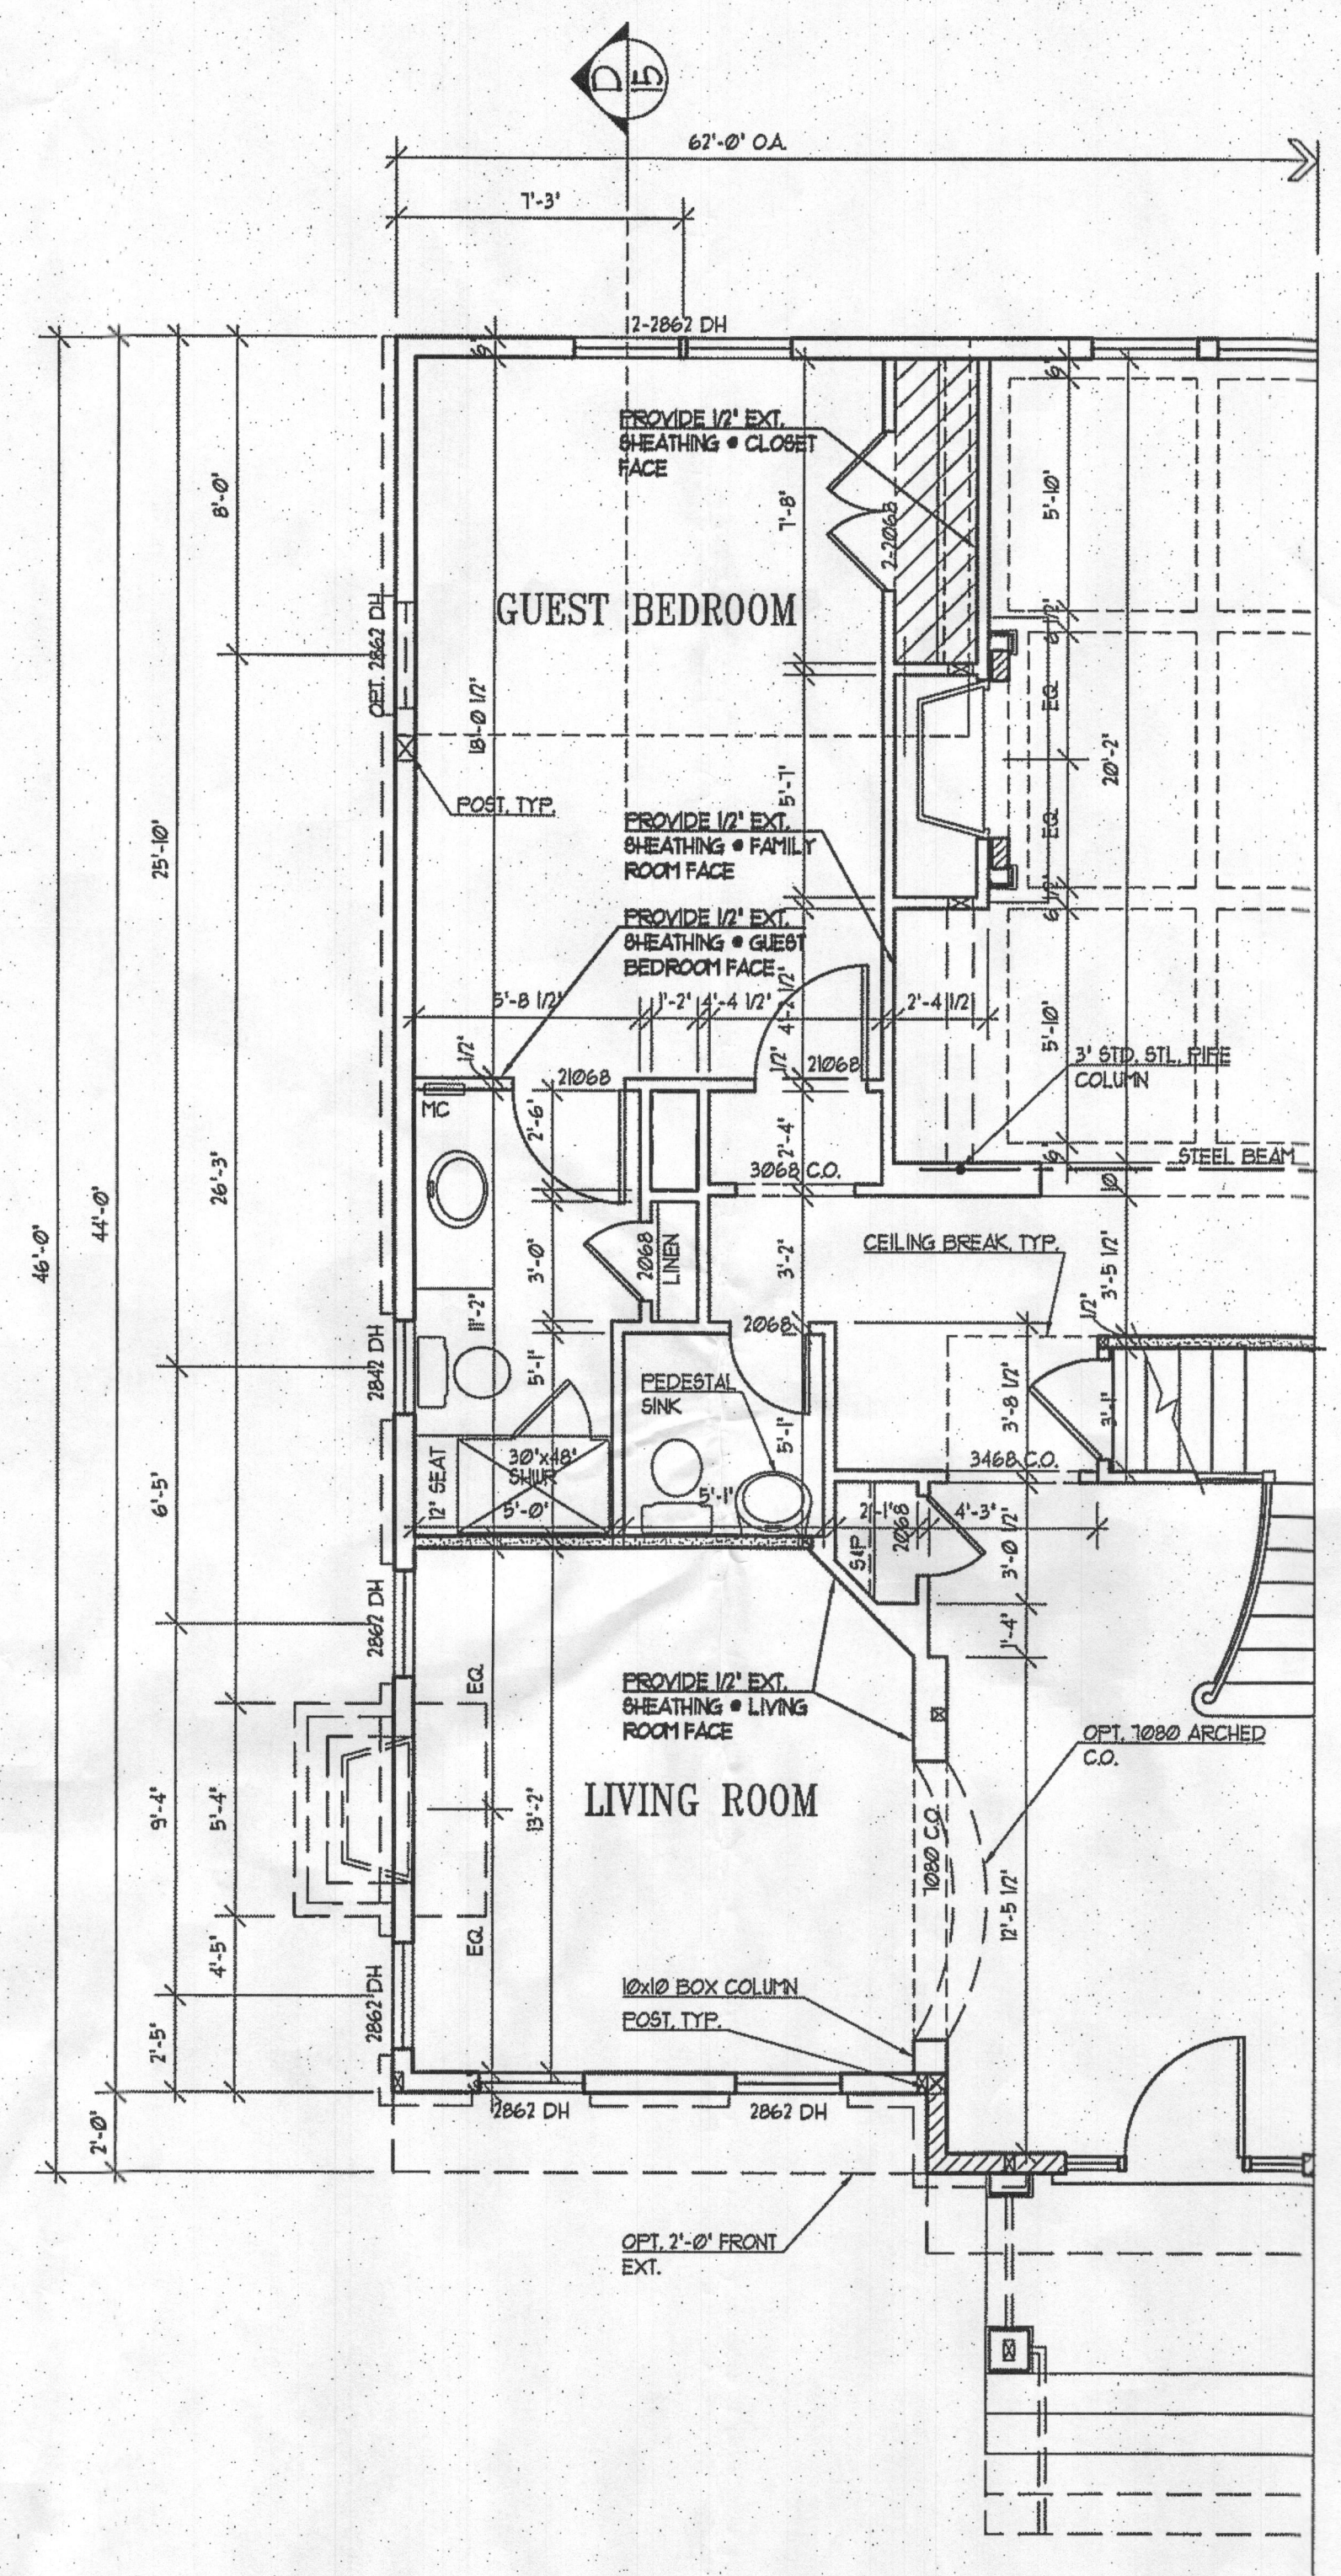

**PARTIAL LOWER FLOOR PLAN**  
 W/ OPT. GUEST BEDROOM 1/4"=1'-0"  
UNLESS OTHERWISE NOTED ALL INTERIOR PARTITIONS TO BE 3 1/2"  
 UNLESS OTHERWISE NOTED WINDOW HEAD HEIGHT TO BE 6'-0" A.S.F.

FOR PERMIT USE ONLY

Date	
AC. 09/07/16 CS	
P.S. 05/04/16 AH	

Project Number: B051-06  
**ASHBROOKE MITCHELL BEST HOMES**

Architect

**SUTTON YANTIS ASSOCIATES ARCHITECTS**  
 6800 PARKWAY BLVD. SUITE 100  
 VIENNA, VA 22182 FAX: 703.647.0171  
 www.syaa.com

Sheet Number 6