


PARTIAL BASEMENT PLAN

W/OPT. REAR COVERED PORCH

1/4" = 1'-0"

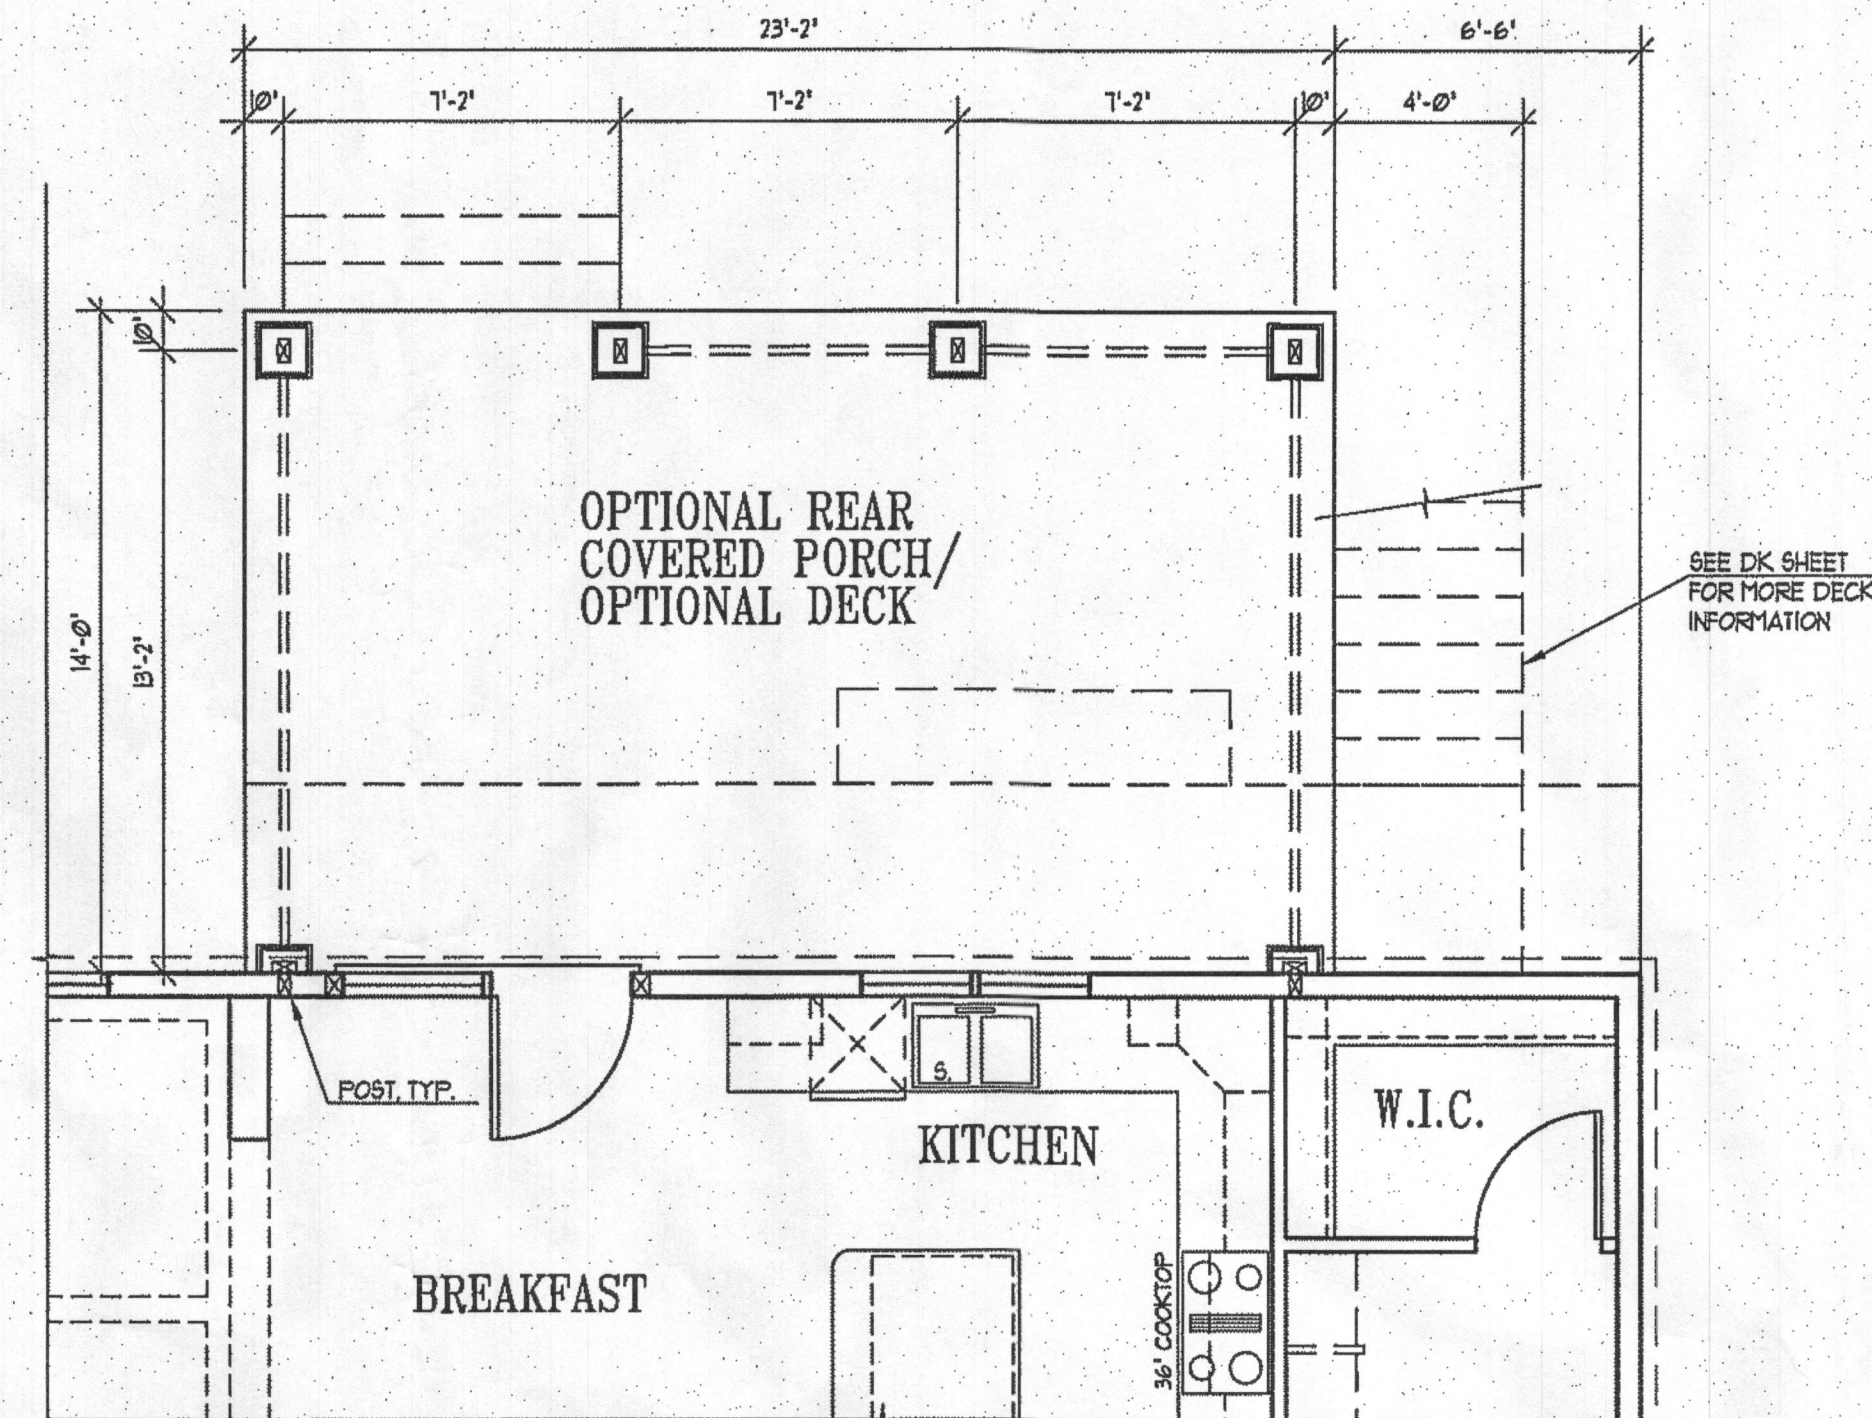


PARTIAL LOWER FLOOR PLAN

W/OPT. REAR COVERED PORCH
(AVAILABLE W/IN-GROUND BASEMENT ONLY)
OR W/OPT. DECK W/WALKOUT CONDITION

1/4" = 1'-0"

REFER TO STANDARD BSMT/END, 1 LOWER FLOOR PLAN FOR INFORMATION NOT SHOWN OR LABELED IN PARTIAL

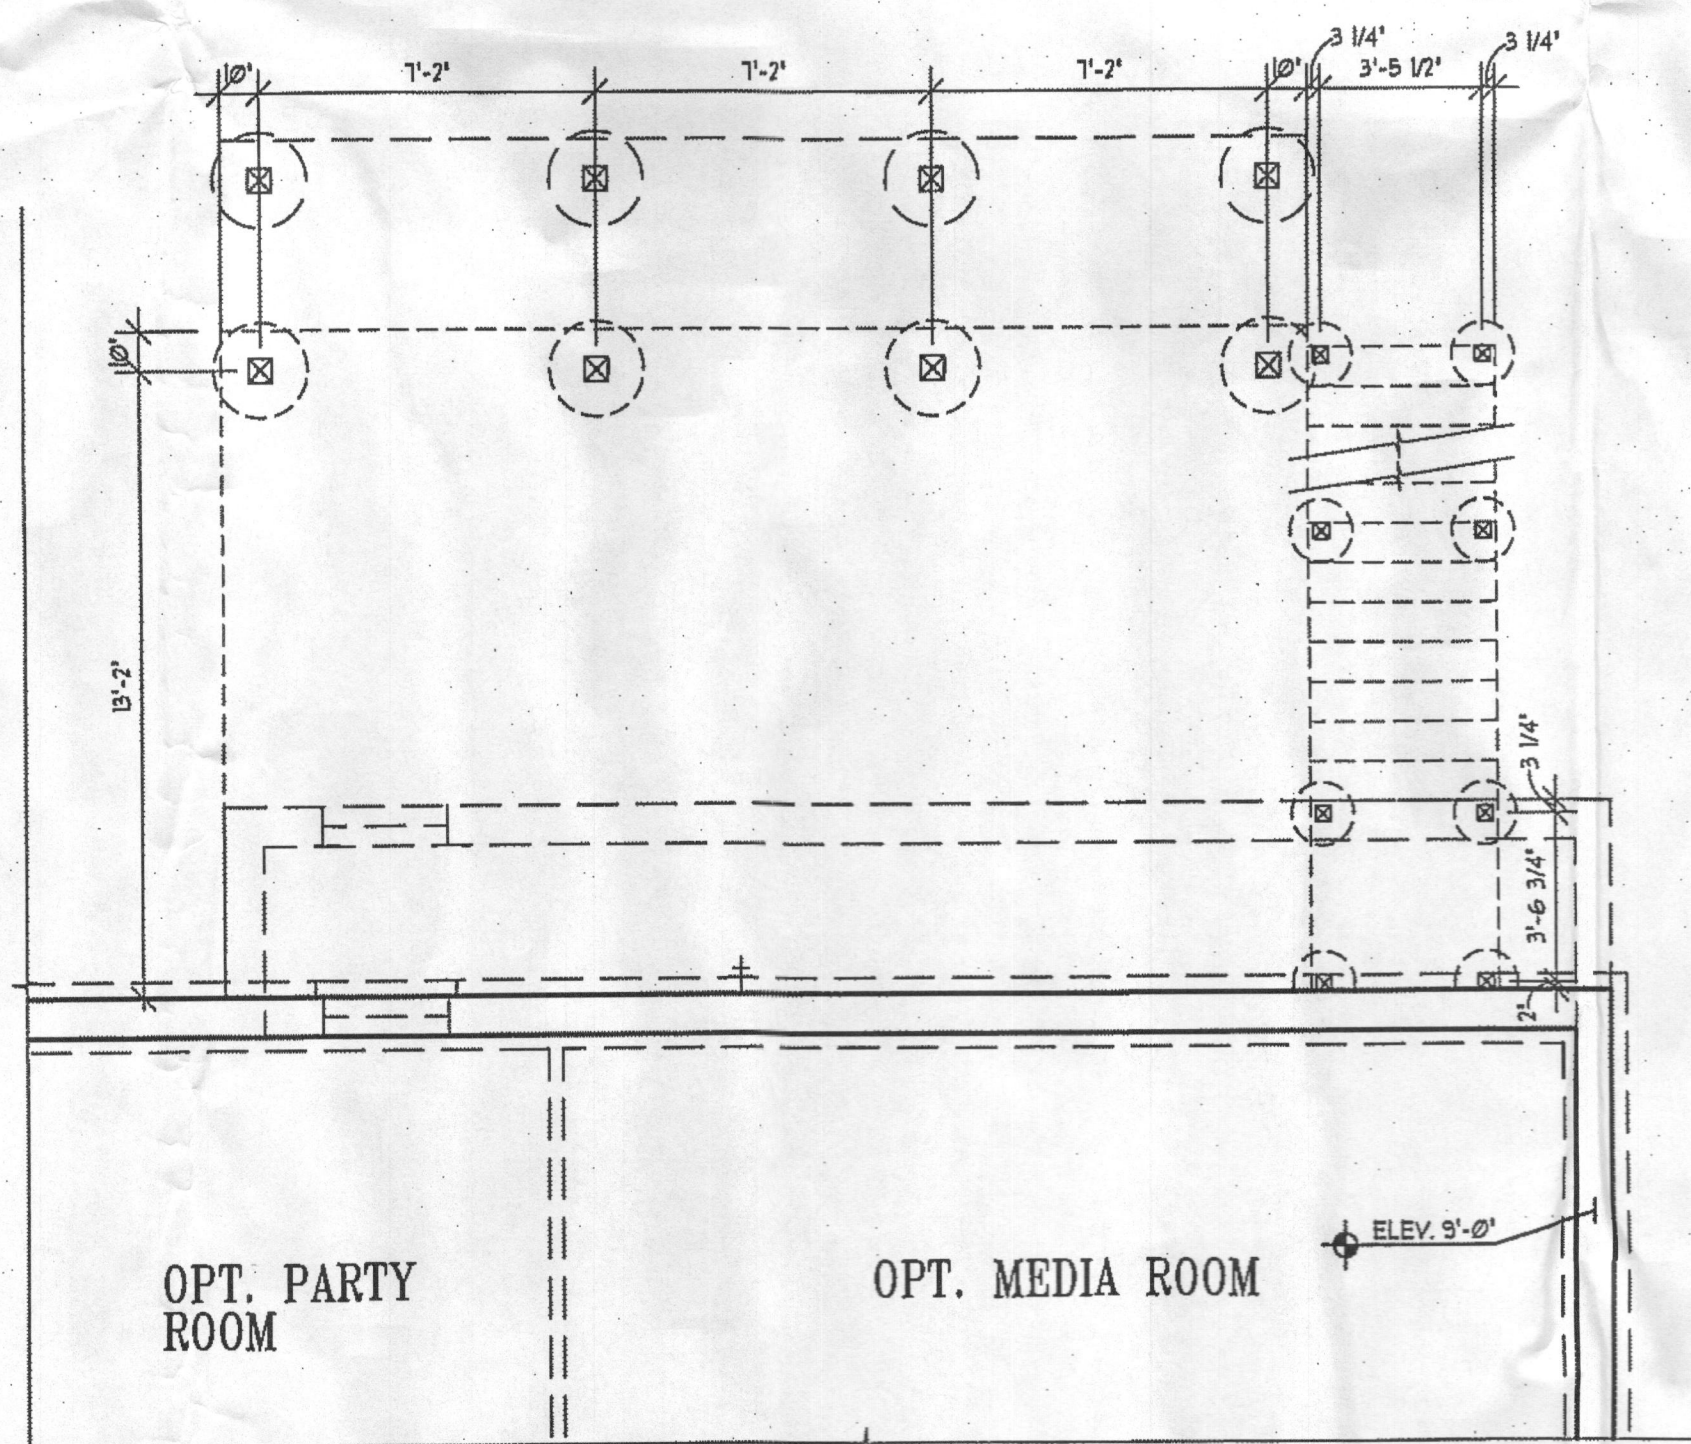

PARTIAL BASEMENT PLAN

W/OPT. REAR COVERED PORCH & OPT. DECK

1/4" = 1'-0"

FOR PERMIT USE ONLY

Date	AC: 05/07/16 C5
Project Number	P.S. 05/04/16 AT

Project Number: B0951-09
ASHBROOKE MITCHELL BEST HOMES

Architect

SUTTON YANTIS ASSOCIATES ARCHITECTS
 8100 Boone Blvd. Tel: 703.754.9733
 Vienna, VA 22182 Fax: 703.647.9171
 www.syaa.com

Sheet Number
8