


DRAWINGS PRINTED ON 11X17 ARE SHOWN
AT HALF OF THE NOTED SCALE.

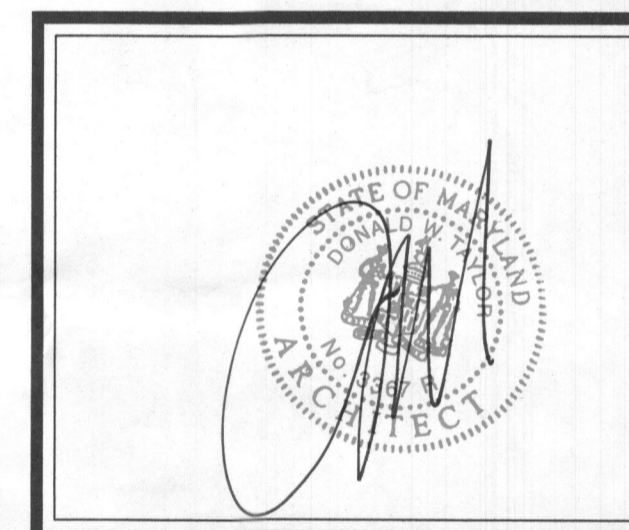

PROFESSIONAL CERTIFICATION: I CERTIFY THAT THESE DOCUMENTS WERE PREPARED OR APPROVED BY ME AND THAT I AM A DULY LICENSED ARCHITECT UNDER THE LAWS OF THE STATE OF MARYLAND, LICENSE # 3367-R, EXPIRATION DATE 10/7/19

dw taylor
associates inc
ARCHITECT

5024 DORSEY HALL DR. SUITE 203 ELLICOTT CITY, MD 21042
P.(410) 964 1181 F. (410) 997 2924 www.dwtaylor.com

BID & PERMIT ONLY


REVISIONS	
date	remarks

drawn by	ATH	checked by	
scale	1/4" = 1'-0"	date	09/09/11

PROJECT TITLE
CAIRN CUSTOM HOMES
OJO RESIDENCE

CONTENT
FINISHED BASEMENT PLAN

PROJECT NUMBER	DRAWING NUMBER
2625	A2.2

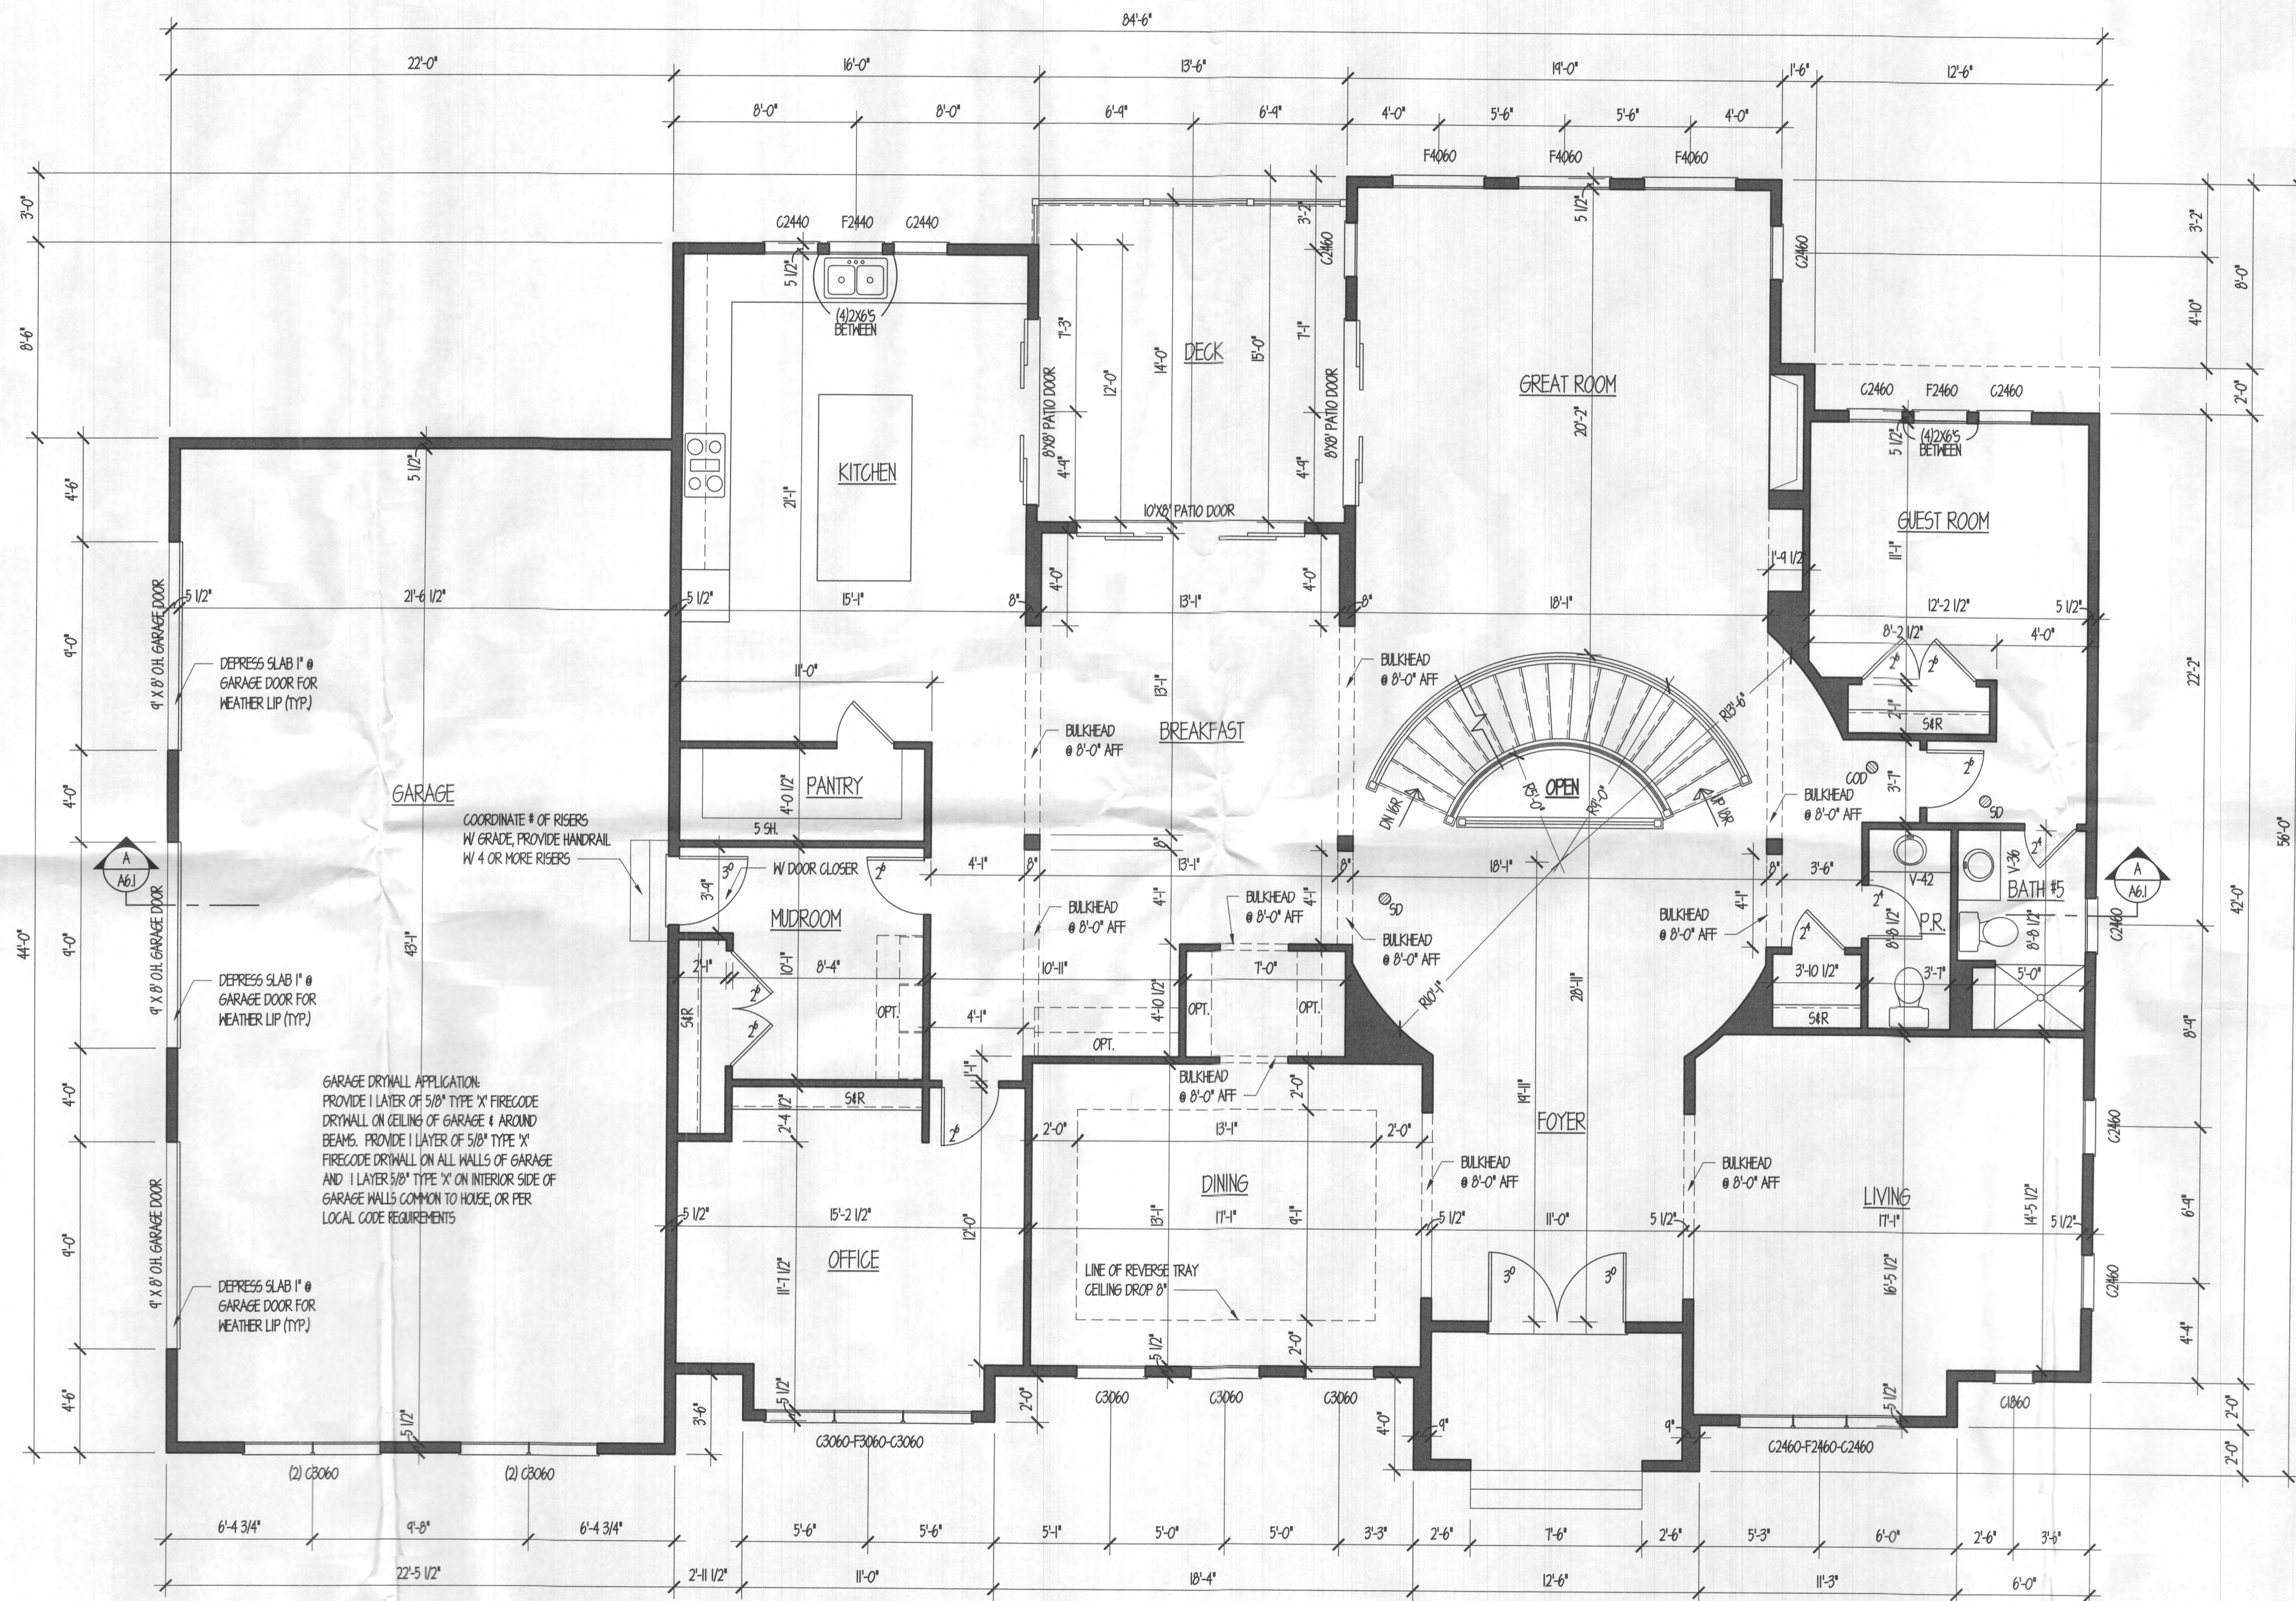

FIRST FLOOR PLAN
2864 SF.

DRAWINGS PRINTED ON IXTIT ARE SHOWN AT HALF OF THE NOTED SCALE.



PROFESSIONAL CERTIFICATION: I CERTIFY THAT THESE DOCUMENTS WERE PREPARED OR APPROVED BY ME AND THAT I AM A SOLE LICENSED ARCHITECT UNDER THE LAWS OF THE STATE OF MARYLAND, LICENSE # 3367-R, EXPIRATION DATE 10/7/19.

dw taylor
 associates inc
 ARCHITECT

5024 DORSEY HALL DR. SUITE 203 ELLICOTT CITY, MD 21042
 P.(410) 964 1181 F. (410) 997 2924 www.dwtaylor.com

BID & PERMIT ONLY


REVISIONS	
date	remarks

Drawn by ATH	checked by
scale 1/4" = 1'-0"	date 04/04/14

PROJECT TITLE
**CAIRN CUSTOM HOMES
 OJO RESIDENCE**


CONTENT
FIRST FLOOR PLAN

PROJECT NUMBER 2625	DRAWING NUMBER A3.1
-------------------------------	-------------------------------

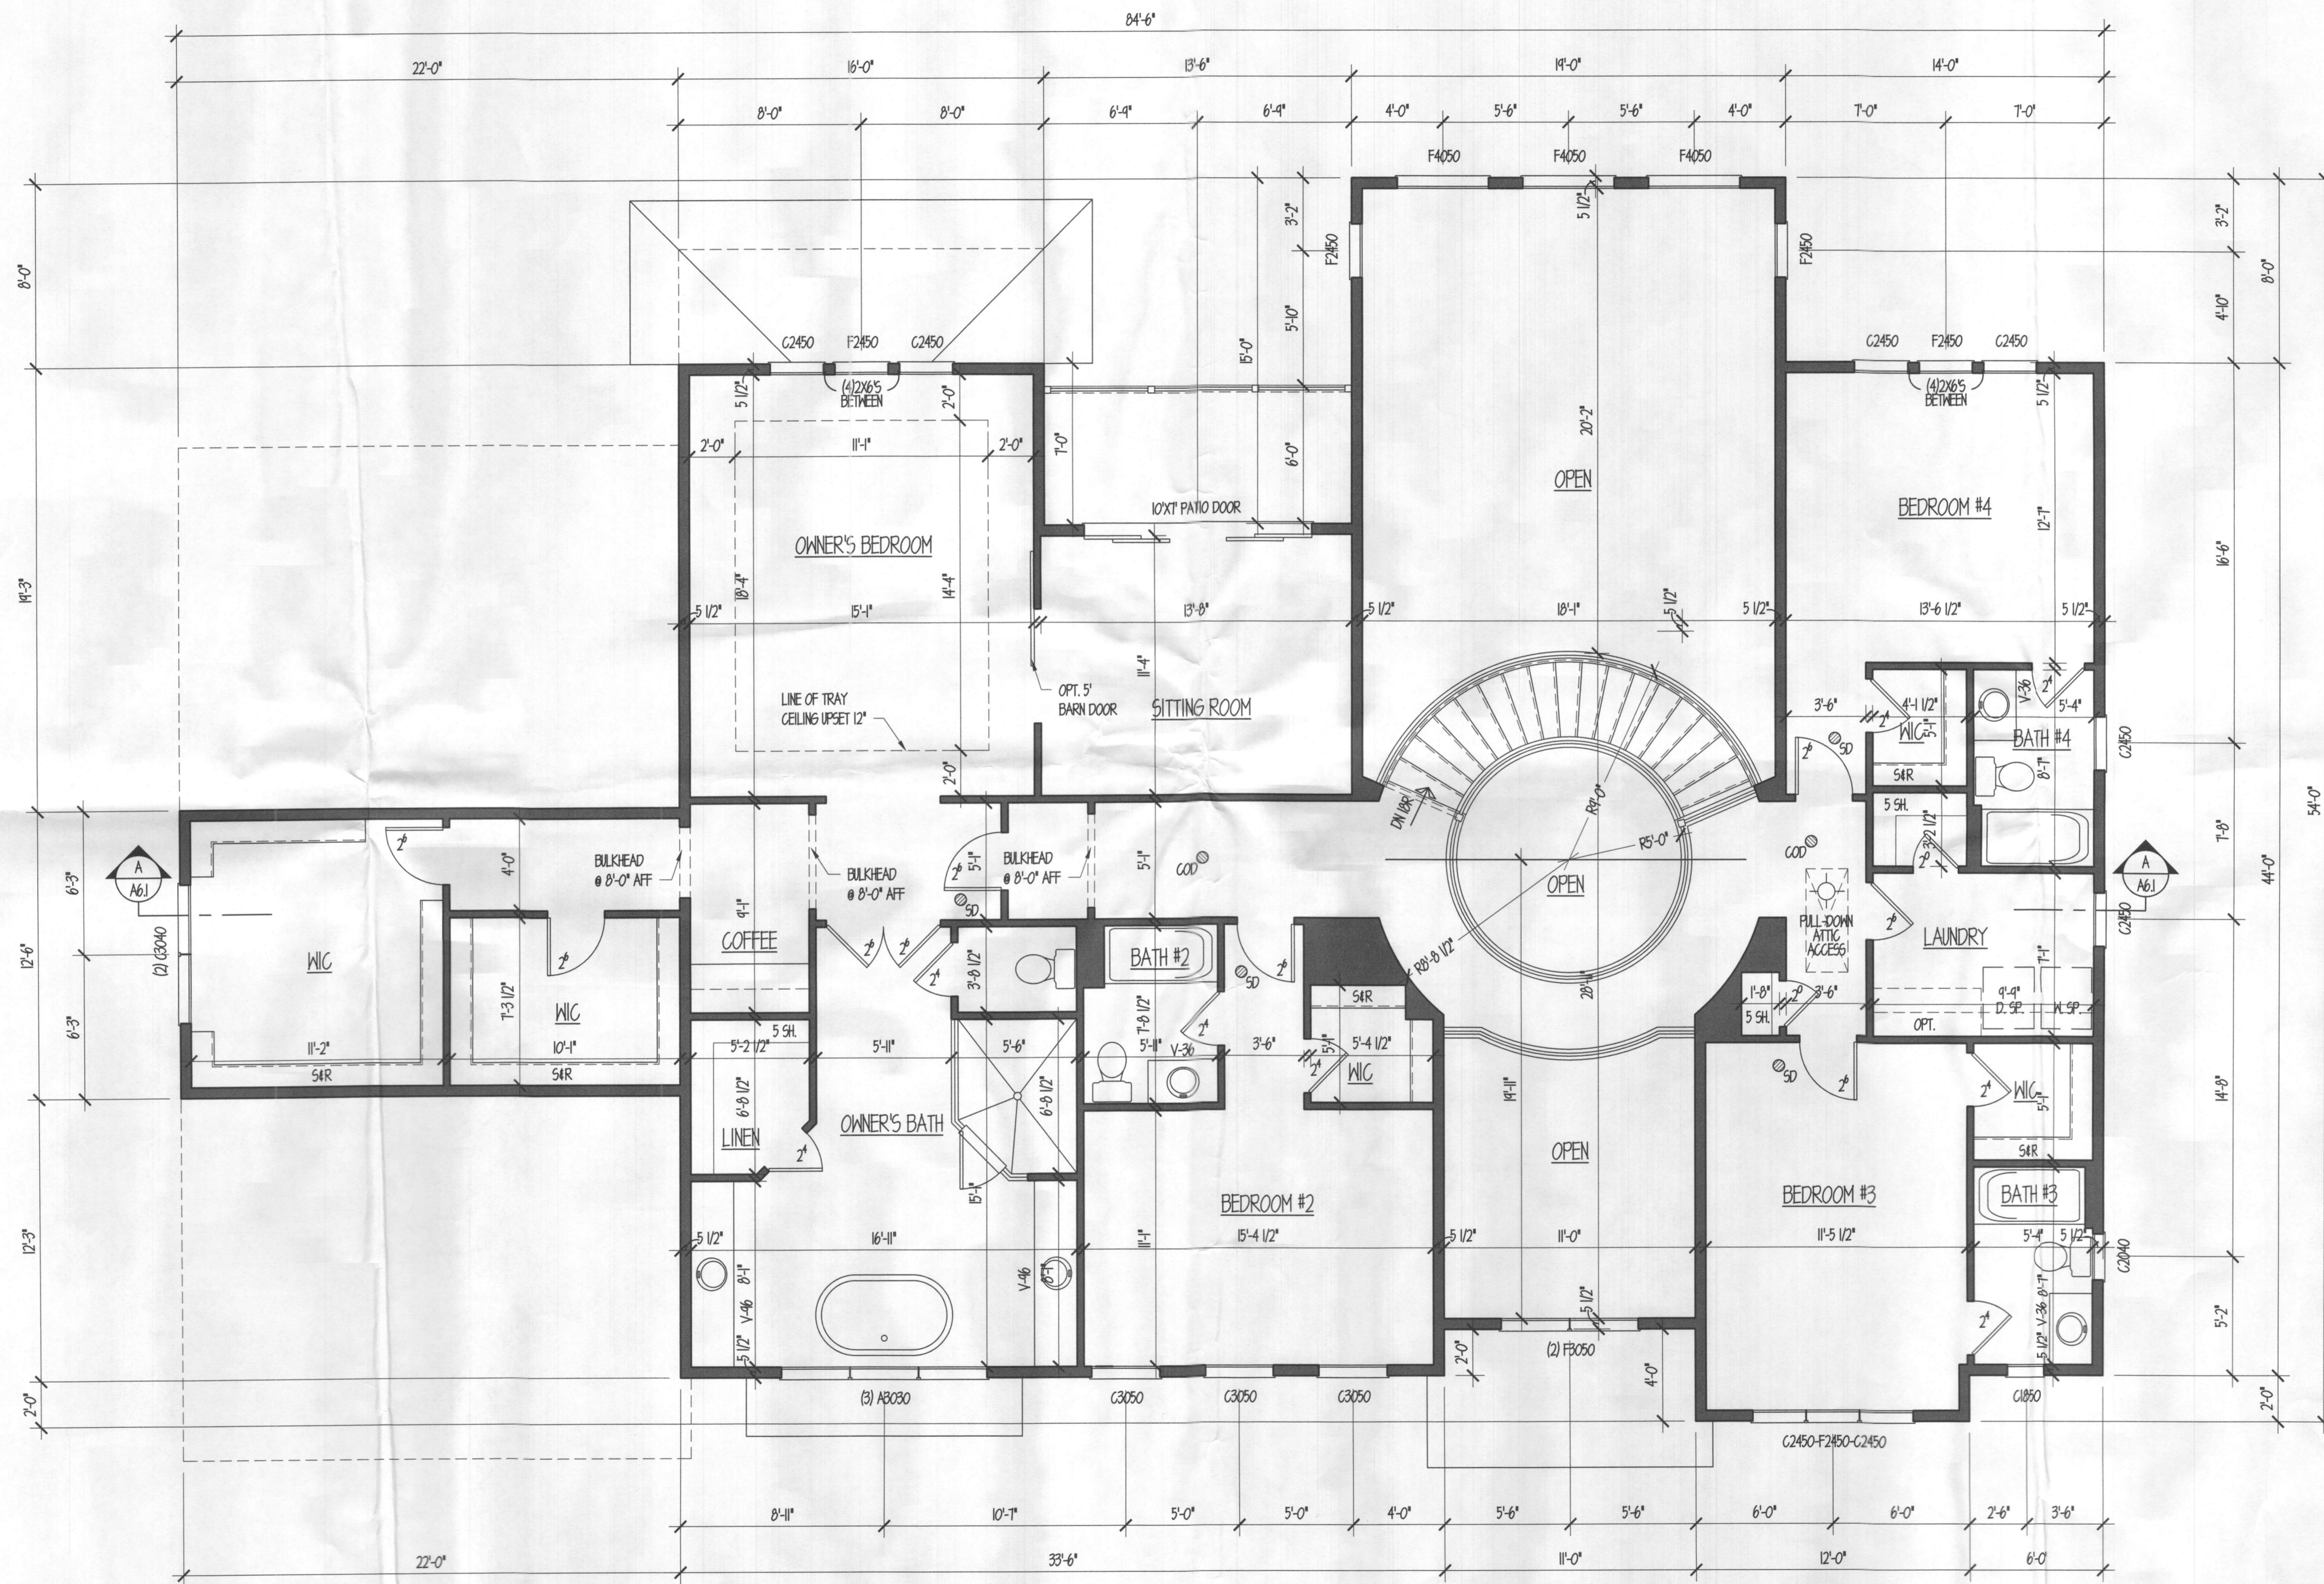

SECOND FLOOR PLAN
2,459 SF.

DRAWINGS PRINTED ON 11X17 ARE SHOWN
AT HALF OF THE NOTED SCALE.

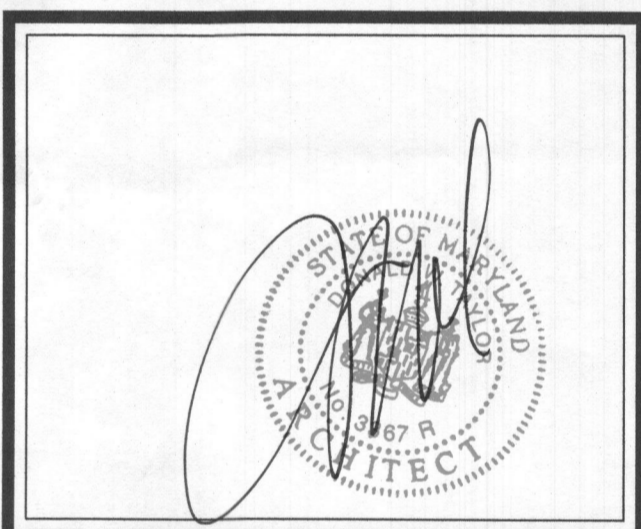

PROFESSIONAL CERTIFICATION: I CERTIFY THAT THESE DOCUMENTS WERE PREPARED OR APPROVED BY ME AND THAT I AM A DAILY LICENSED ARCHITECT UNDER THE LAWS OF THE STATE OF MARYLAND, LICENSE # 3367-A, EXPIRATION DATE 10/31/19

dw taylor
associates inc
ARCHITECT

5024 DORSEY HALL DR. SUITE 203 ELLICOTT CITY, MD 21042
P (410) 964 1181 F (410) 997 2924 www.dwtaylor.com

BID & PERMIT ONLY


REVISIONS	
date	remarks

drawn by ATH	checked by
scale 1/4" = 1'-0"	date 04/09/11

PROJECT TITLE
**CAIRN CUSTOM HOMES
OJO RESIDENCE**

CONTENT
SECOND FLOOR PLAN


PROJECT NUMBER 2625	DRAWING NUMBER A4.1
-------------------------------	-------------------------------

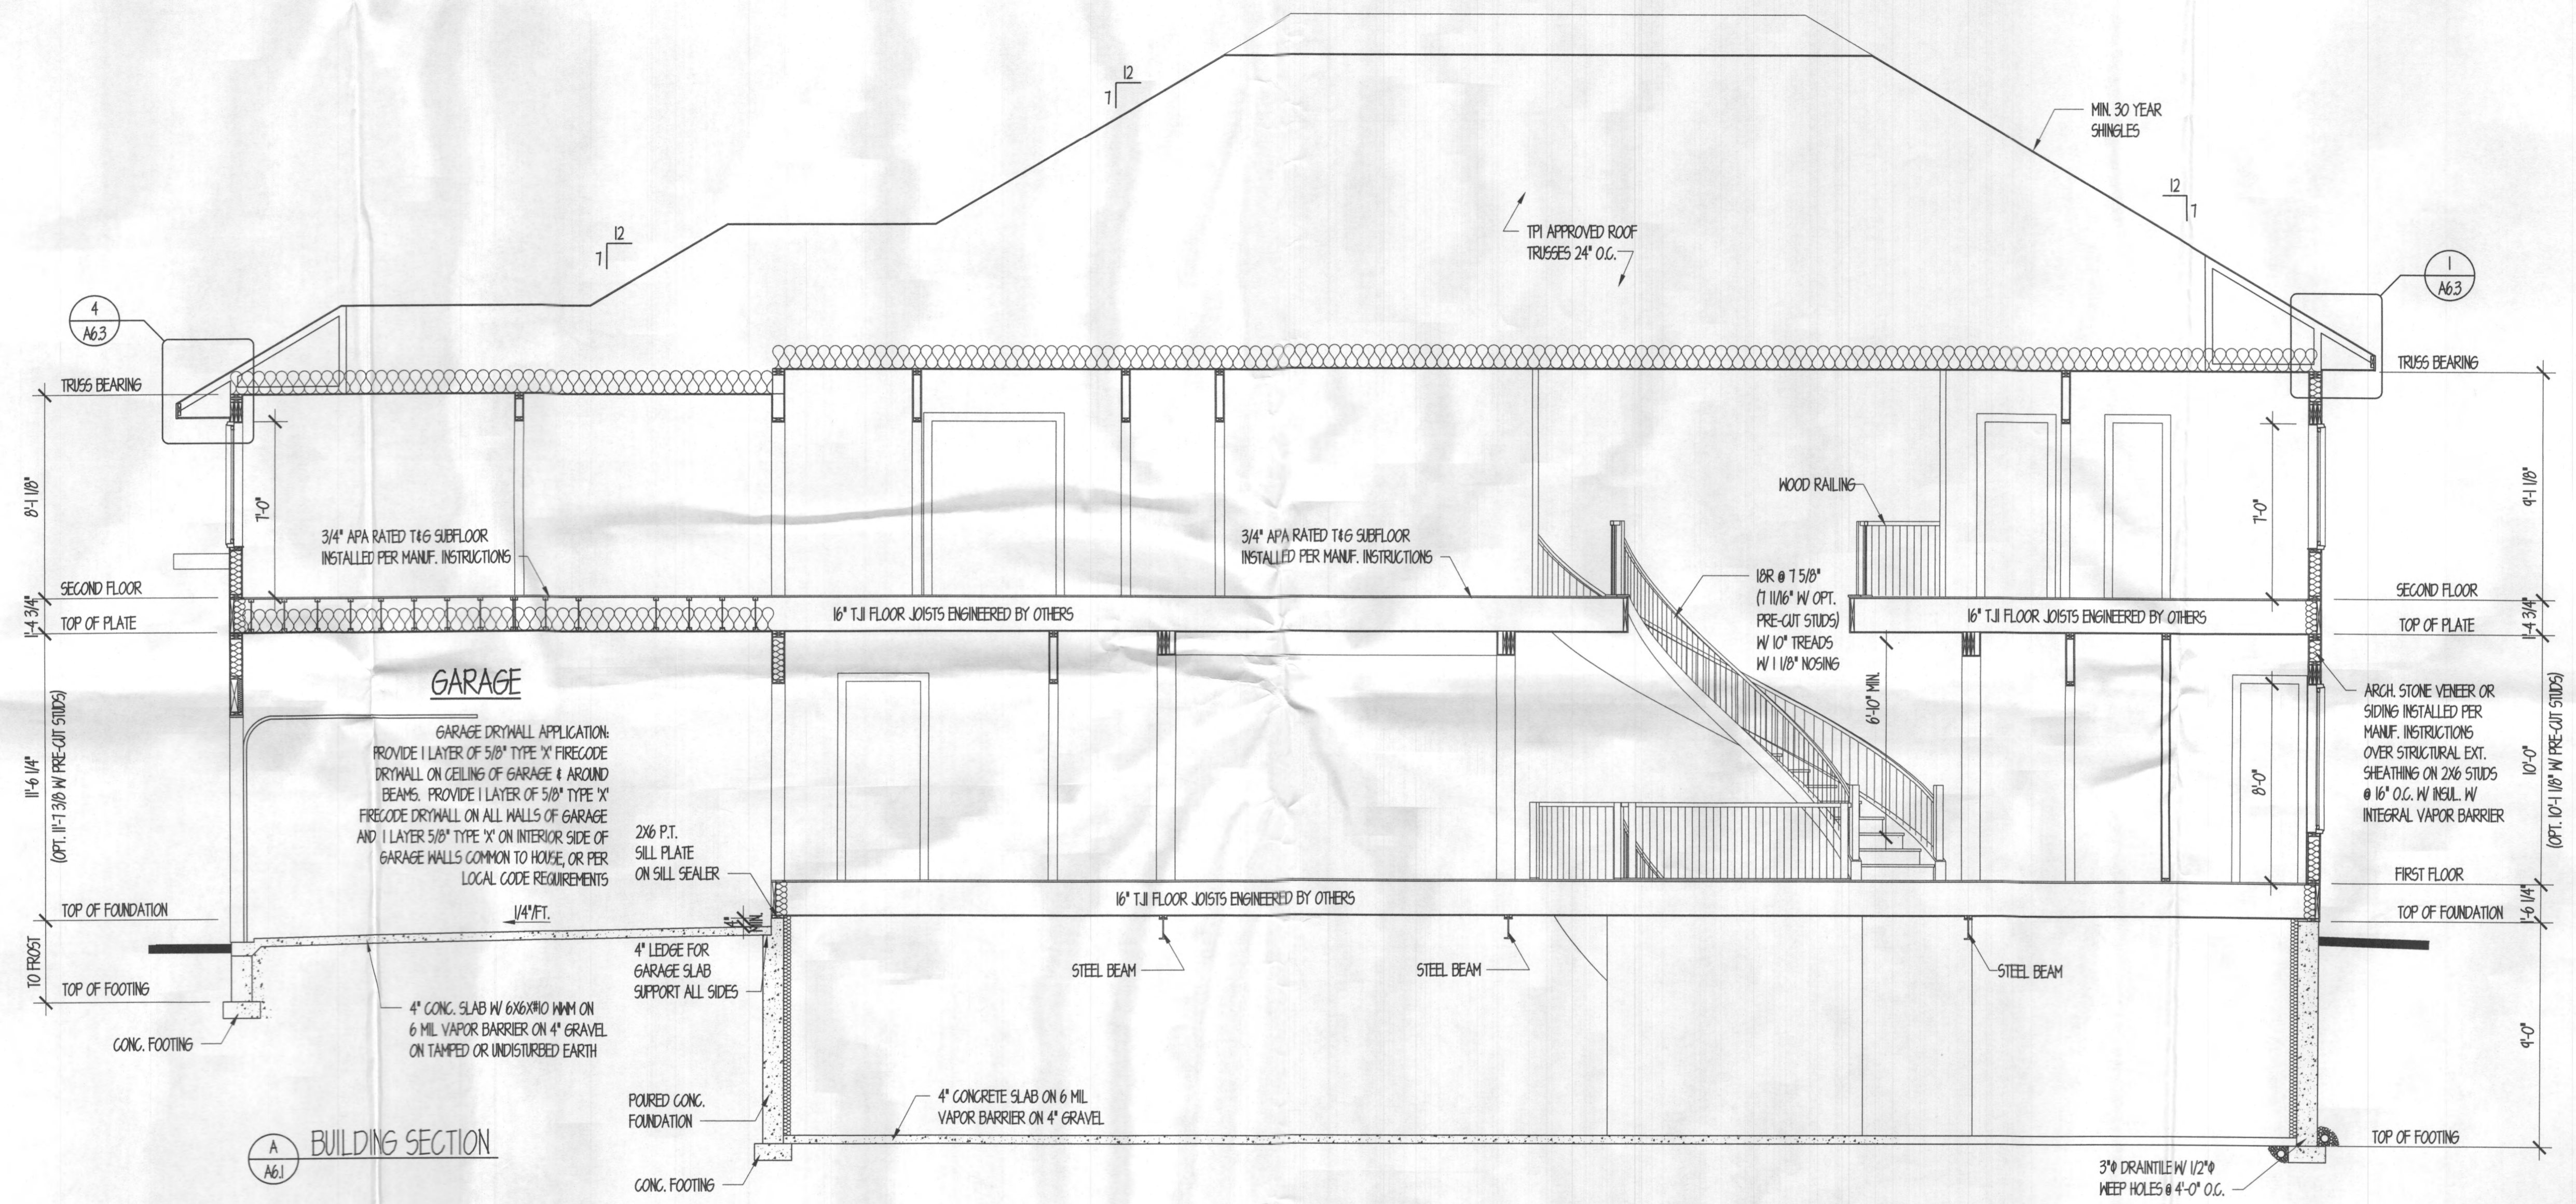

BUILDING SECTION
A61

NOTE: FOR ALL OPERABLE WINDOW WITH OPENINGS MORE THAN 12" ABOVE FINISHED GRADE OR SURFACE BELOW, THE LOWEST PART OF THE CLEAR OPENING OF THE WINDOW MUST BE 24" MINIMUM ABOVE THE ADJACENT FINISHED SURFACE OR BE PROVIDED WITH A WINDOW FALL PREVENTION DEVICE OR WINDOW OPENING CONTROL DEVICE TO LIMIT THE WINDOW OPENING SUCH THAT A 4" DIAMETER SPHERE CANNOT PASS THROUGH THE OPENING WHEN THE OPENING IS IN ITS LARGEST OPENED POSITION.

DRAWINGS PRINTED ON 11X17 ARE SHOWN AT HALF OF THE NOTED SCALE.

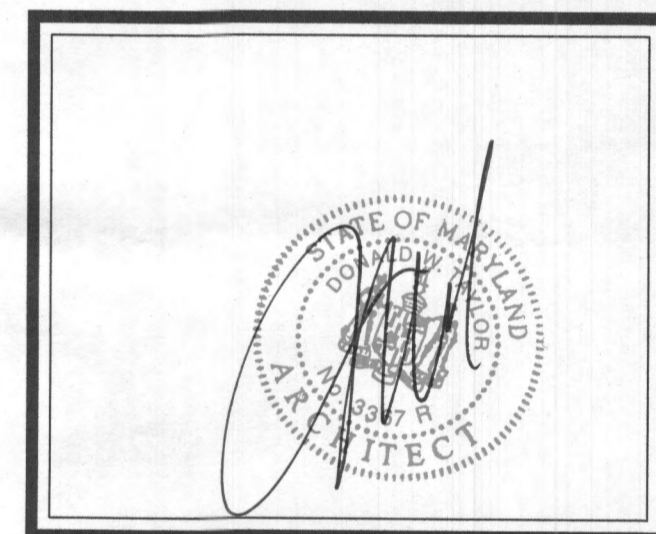

PROFESSIONAL CERTIFICATION: I CERTIFY THAT THESE DOCUMENTS WERE PREPARED OR APPROVED BY ME AND THAT I AM A DAILY LICENSED ARCHITECT UNDER THE LAWS OF THE STATE OF MARYLAND, LICENSE # 3367-R, EXPIRATION DATE 10/7/19

dw taylor
associates inc
ARCHITECT
5024 DORSEY HALL DR. SUITE 203 ELICOTT CITY, MD 21042
P: (410) 964-1181 F: (410) 997-2024 www.dwtaylor.com

BID & PERMIT ONLY


REVISIONS	
date	remarks

drawn by	ATH	checked by	
scale	1/4" = 1'-0"	date	04/04/19

PROJECT TITLE
**CAIRN CUSTOM HOMES
OJO RESIDENCE**

CONTENT
BUILDING SECTION


PROJECT NUMBER	DRAWING NUMBER
2625	A6.1

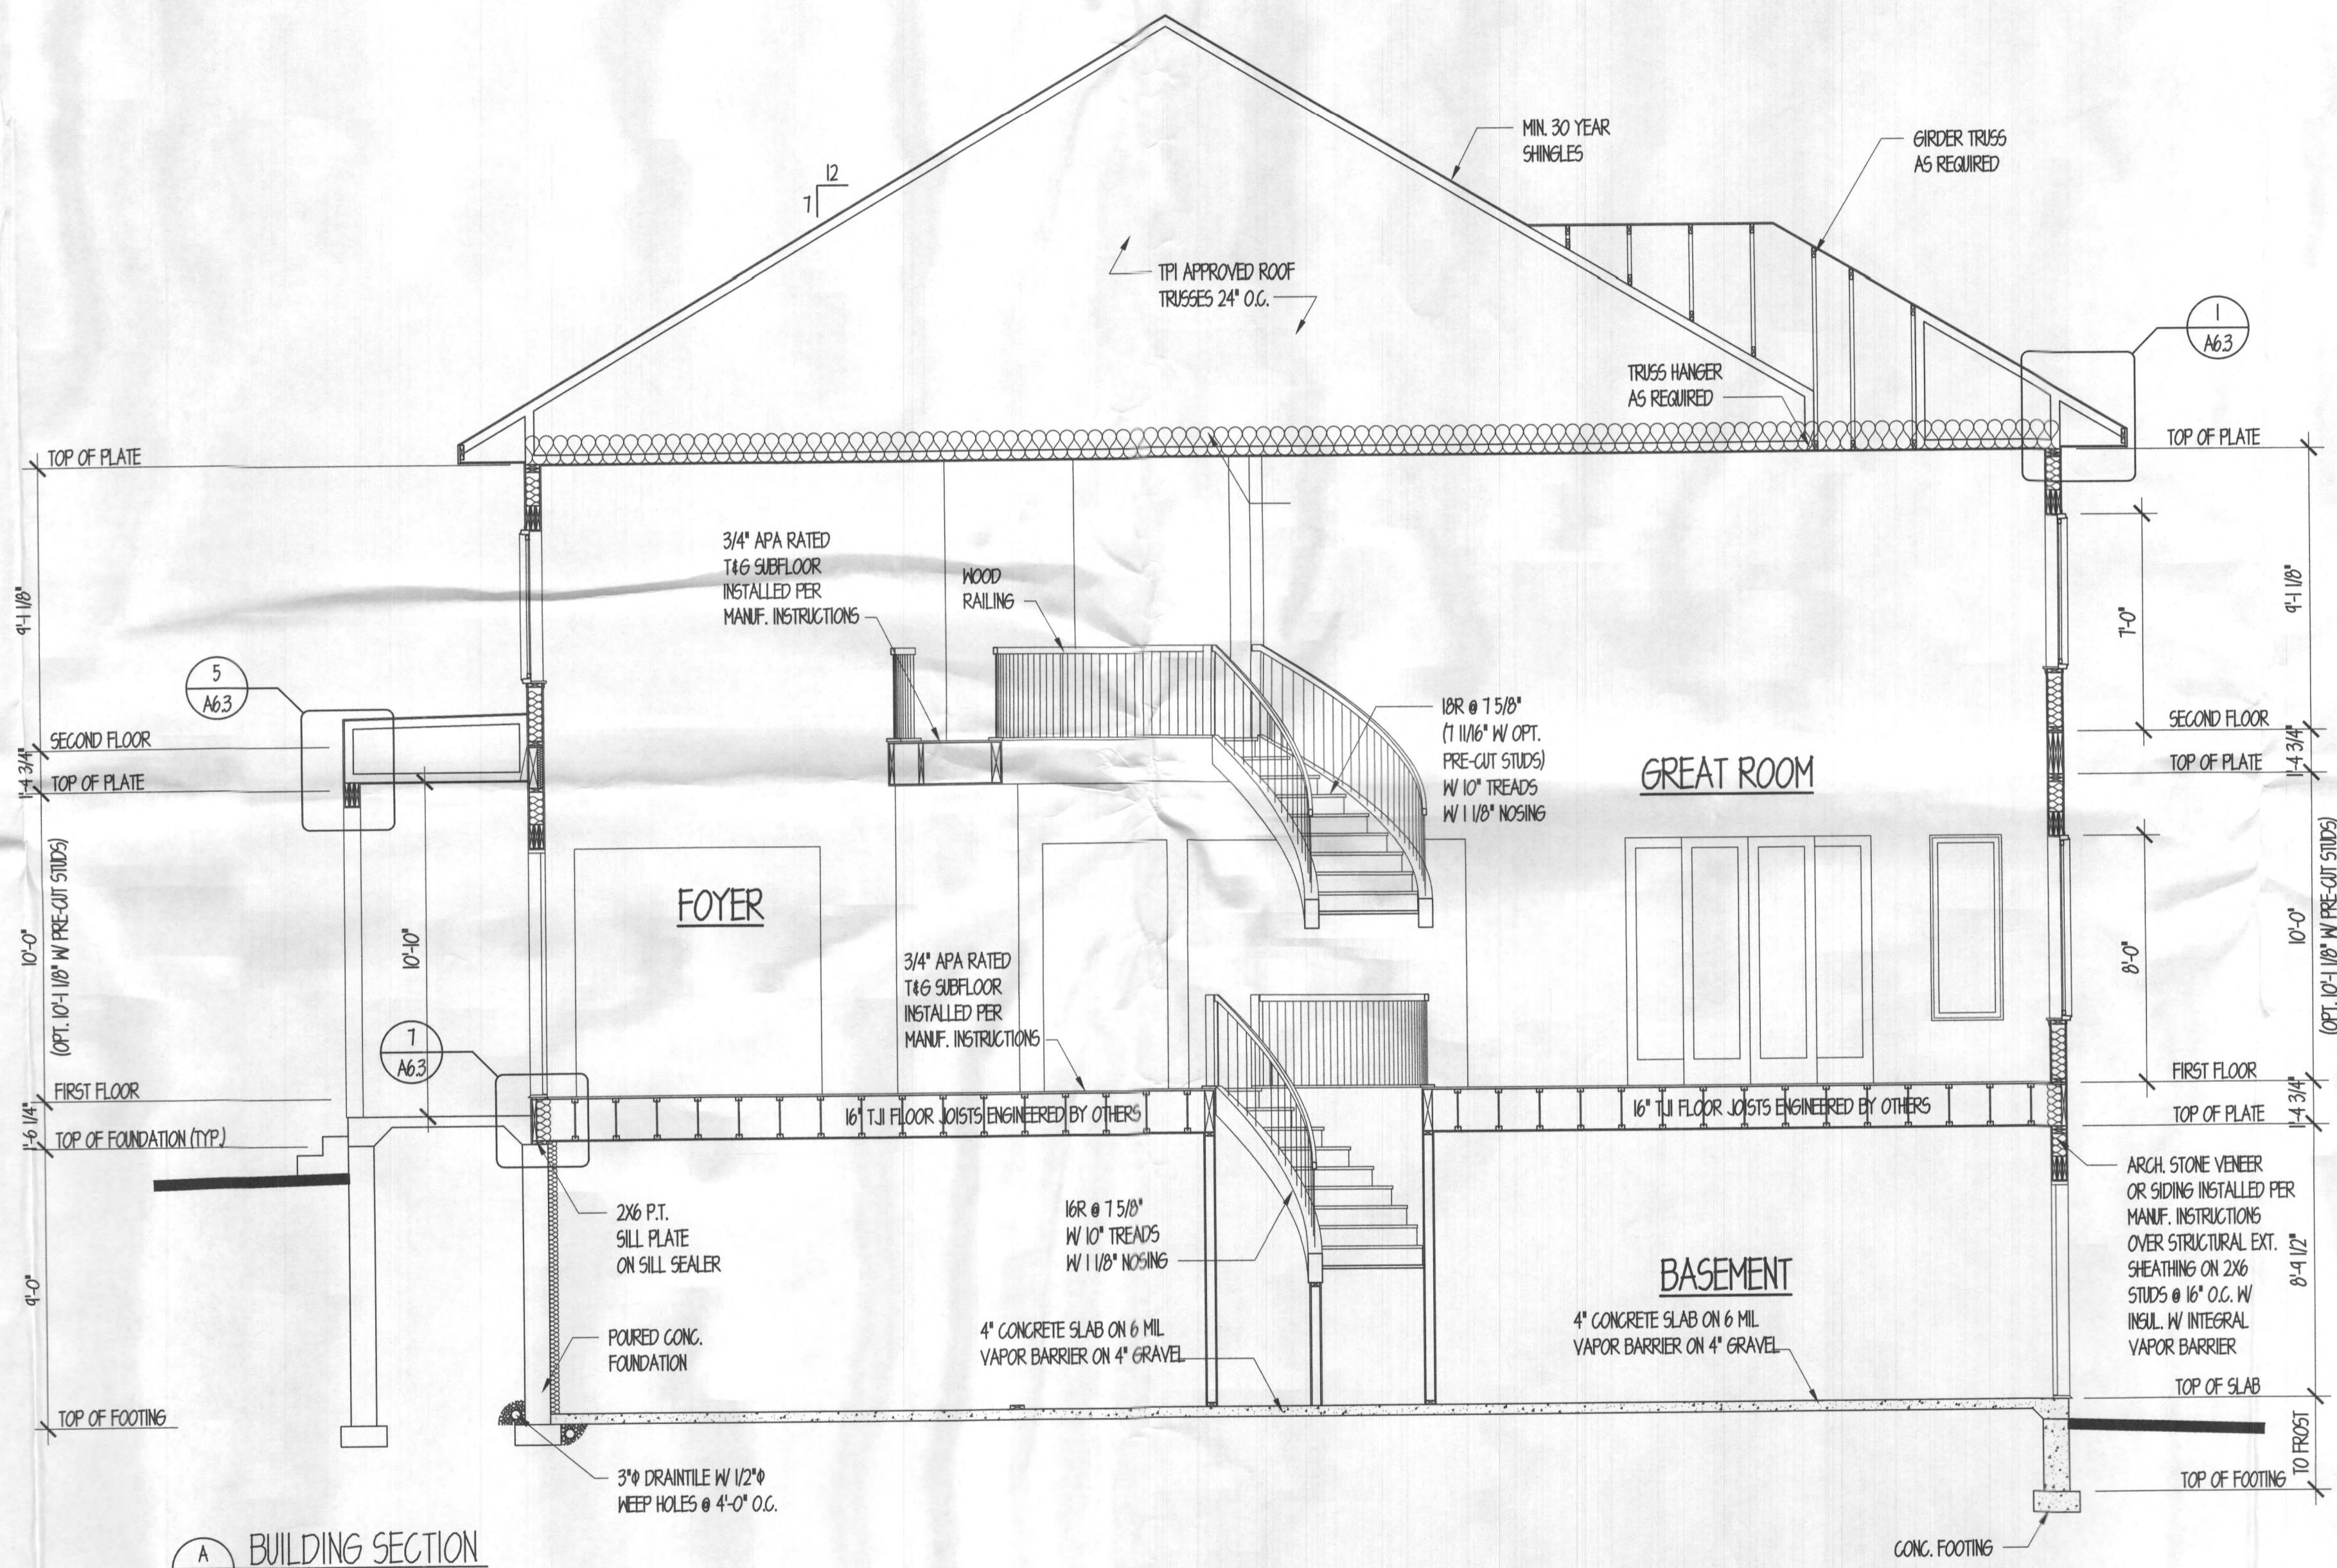

A BUILDING SECTION
A6.2

NOTE: FOR ALL OPERABLE WINDOWS WITH OPENINGS MORE THAN 12" ABOVE FINISHED GRADE OR SURFACE BELOW, THE LOWEST PART OF THE CLEAR OPENING OF THE WINDOW MUST BE 24" MINIMUM ABOVE THE ADJACENT FINISHED SURFACE OR BE PROVIDED WITH A WINDOW FALL PREVENTION DEVICE OR WINDOW OPENING CONTROL DEVICE TO LIMIT THE WINDOW OPENING, SUCH THAT A 4" DIAMETER SPHERE CANNOT PASS THROUGH THE OPENING WHEN THE OPENING IS IN ITS LARGEST OPENED POSITION.

DRAWINGS PRINTED ON 11X17 ARE SHOWN AT HALF OF THE NOTED SCALE.

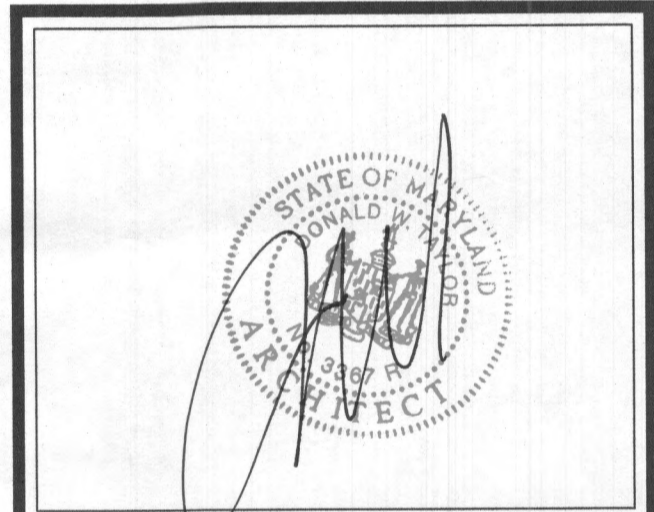

PROFESSIONAL CERTIFICATION: I CERTIFY THAT THESE DOCUMENTS WERE PREPARED OR APPROVED BY ME AND THAT I AM A DULY LICENSED ARCHITECT UNDER THE LAWS OF THE STATE OF MARYLAND, LICENSE # 3367-R, EXPIRATION DATE 10/7/19

dw taylor
associates, inc
ARCHITECT

5024 DORSEY HALL DR. SUITE 203 ELLICOTT CITY, MD 21042
P: (410) 964-1181 F: (410) 997-2524 www.dwtaylor.com

BID & PERMIT ONLY

REVISIONS	
date	remarks

drawn by	ATH	checked by	
scale	1/4" = 1'-0"	date	04/09/19

PROJECT TITLE

CAIRN CUSTOM HOMES
OJO RESIDENCE

CONTENT

BUILDING SECTION

PROJECT NUMBER	DRAWING NUMBER
2625	A6.2