

PERMIT NUMBER: B 2000 2484

DATE ACCEPTED:

JUL 27 2020

LICENSES & PERMITS DIVISION



RESIDENTIAL BUILDING PERMIT APPLICATION

HOWARD COUNTY DEPARTMENT OF INSPECTIONS, LICENSES, AND PERMITS
3430 COURT HOUSE DRIVE, ELLICOTT CITY, MD 21043 - PHONE: (410) 313-2455 OPTION #4
www.howardcountymd.gov

BUILDING SITE ADDRESS REQUIRED

Street Address: 11381 Barley Field Way Unit: _____
 City: Marriottsville State: MD Zip Code: 21104
 Subdivision/Village/Complex Name: _____ SDP/WP/BA #: _____
 Lot: 1 Tax Map: 0010 Parcel: 0030 Grading Permit #: _____

DESCRIPTION OF WORK REQUIRED

Existing Use: Single family Proposed Use: _____ Estimated Cost: \$ 80,000
 Trade Work to Be Completed (Separate Permits Required): Mechanical (HVACR) Electrical Plumbing None
15' x 30' In ground concrete swimming pool
9' x 14' composite deck
10' x 23' covered awning/pavilion

PROPERTY OWNER INFORMATION REQUIRED

Owner(s) Name(s) (As it appears on tax records): Steven and Jill Chambers Primary Residence: Yes No
 Owner's Street Address: 11381 Barley Field way
 City: Marriottsville State: MD Zip Code: 21104
 Phone: 443-756-7943 Email: Jchambers@quicksystems.com

APPLICANT NAME REQUIRED - INDIVIDUAL WHO SIGNS THIS APPLICATION

Business Name: Rhine Landscaping Contact Name: Greg Simon
 Street Address: 12885 old frederick road
 City: Sykesville State: MD Zip Code: 21784
 Phone: 410-442-2445 Email: greg@rhinelandscaping.com

CONTRACTOR INFORMATION REQUIRED

Business Name: Rhine Landscaping License #: MHIC: 121739
 Licensee's Name: _____
 Street Address: 12885 old frederick road
 City: Sykesville State: MD Zip Code: 21784
 Phone: 410-442-2445 Email: greg@rhinelandscaping.com

ARCHITECT/ENGINEER INFORMATION INDIVIDUAL WHO SIGNED PLANS, IF APPLICABLE

Business Name: _____ Name: _____
 Street Address: _____
 City: _____ State: _____ Zip Code: _____
 Phone: _____ Email: _____

BUILDING CHARACTERISTICS REQUIRED

Primary Structure: SF Dwelling SF Townhouse SF Duplex Mobile Home Multi-Family Dwelling (MF*) Condo: Yes No
 Utilities: Electric Gas Water Supply: Public Private (Well) Sewage Disposal: Public Private (Septic)
 Heating System: Electric Natural Gas Propane Other: _____ Roadside Tree Project: No Yes: # _____
 Sprinkler System: NFPA 13 NFPA 13R NFPA 13D None Fire Alarm System: Yes No Voice Evac

ADDITIONAL RESIDENTIAL INFORMATION (PLEASE SELECT/COMPLETE ALL THAT APPLY)

Model Name & Options: _____
 # of Bedrooms (SF): _____ # of efficiency units (MF*): _____ # of 1 BR (MF*): _____ # of 2 BR (MF*): _____ # of 3 BR (MF*): _____
 # Rooms: _____ # Full Baths: _____ # Half Baths: _____ # Fireplaces: _____
 Garage/Carport Info: Attached Garage Detached Garage Integral Garage Carport None
 Basement/Foundation Info: Slab on Grade Post & Pier Unfinished Basement Finished Basement: Full or Partial
 1st Fl Width: _____ 1st Fl Depth: _____ 2nd Fl Width: _____ 2nd Fl Depth: _____ Bsmt Width: _____ Bsmt Depth: _____
 Energy Method: Prescriptive Performance UA Alternative ERI Gross Area: _____ sq ft Occupiable Area: _____ sq ft

AGREEMENT/ DISCALIMER REQUIRED


THE UNDERSIGNED HEREBY CERTIFIES AND AGREES AS FOLLOWS: (1) THAT HE/SHE IS AUTHORIZED TO MAKE THIS APPLICATION; (2) THAT THE INFORMATION IS CORRECT; (3) THAT HE/SHE WILL COMPLY WITH ALL REGULATIONS OF HOWARD COUNTY WHICH ARE APPLICABLE THERETO; (4) THAT HE/SHE WILL PERFORM NO WORK ON THE ABOVE REFERENCED PROPERTY NOT SPECIFICALLY DESCRIBED IN THIS APPLICATION; (5) THAT HE/SHE GRANTS COUNTY OFFICIALS THE RIGHT TO ENTER ONTO THIS PROPERTY FOR THE PURPOSE OF INSPECTING THE WORK PERMITTED AND POSTING NOTICES.

Gregory J Simon 7/23/2020
 APPLICANT'S ORIGINAL SIGNATURE DATE SIGNED

FOR OFFICE USE ONLY CHECKS PAYABLE TO: DIRECTOR OF FINANCE OF HOWARD COUNTY

AGENCIES REQUIRED/APPROVALS:
 PR _____ DPZ _____ DED _____ Health 8/13/20 SHA CID _____


SUBMITTAL FEES: 275^m PAYMENT: ✓ # 9009 \$ 275 ACCEPTED BY: _____
no check mail

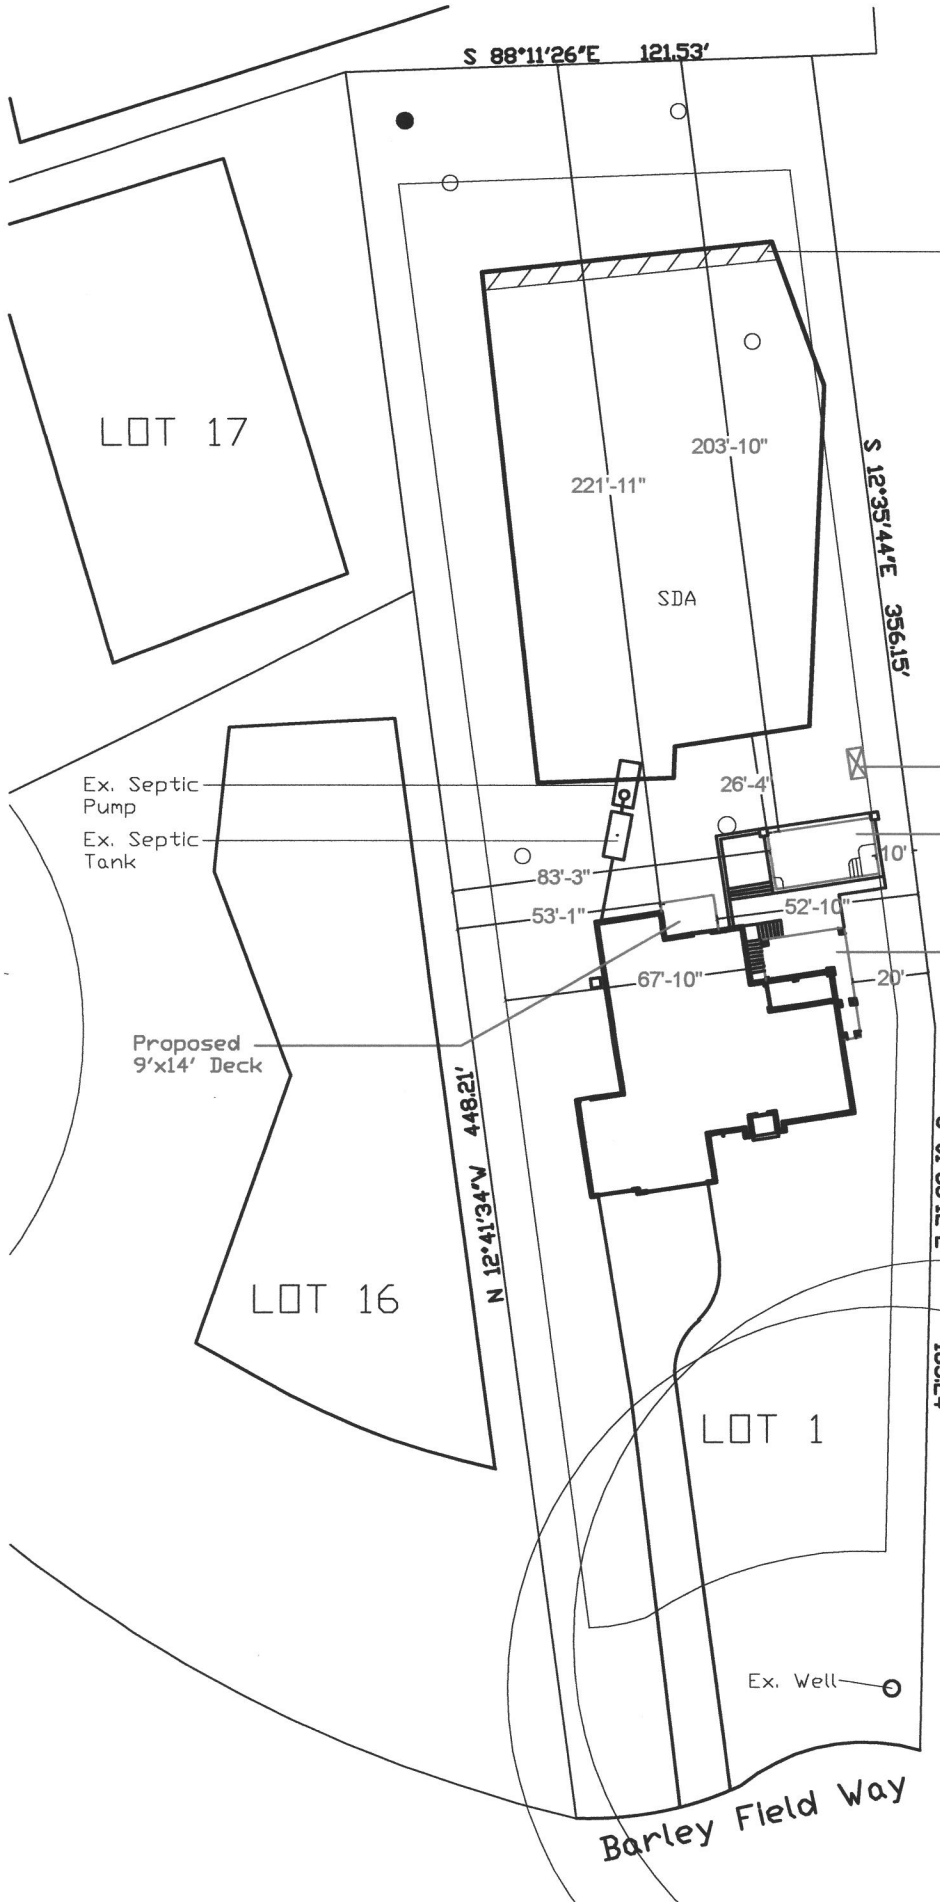

Area to be Added to SDA
 (365 Sq. Ft.)
 REVISED PERC CERT PLAN
 APPROVED 4/9/2020

CHAMBERS RESIDENCE
 11381 Barley Field Way
 Marriottsville MD 21104

Scale 1" = 50'

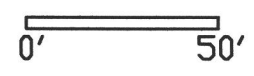

- Proposed Pool Equipment Pad
- Proposed 15'x30' In Gound Swimming Pool
- Proposed 10'x23' Covered Awning

- Ex. Septic Pump
- Ex. Septic Tank

Proposed 9'x14' Deck

Barley Field Way