

CADDWORKS inc.
RESIDENTIAL DESIGN
332 WEST PATRICK STREET / FREDERICK, MD / 21701
(V) 301.695.9121 (E) DESIGN@CADDWORKS.NET
(F) 301.695.4868 (W) WWW.CADDWORKS.NET

Copyright Caddworks, Inc. expressly reserves its common law copyright in these plans. These are not to be reproduced, changed or copied in any way, nor are they to be assigned to any third party, without first obtaining the expressed written permission and consent of Caddworks, Inc.

SUBMITTALS


ISSUE	DATE	DRAWN BY	REMARKS
4-8-2020		DNR	PERMIT SET

NEW COVERED PATIO PLAN

PROPOSED ADDITIONS FOR:
THE NELSON FAMILY

RECEIVED
MAY 12 2021
LICENSES & PERMITS DIVISION

SHEET NO. **A-3**
PROJ. NO.: 1008-66

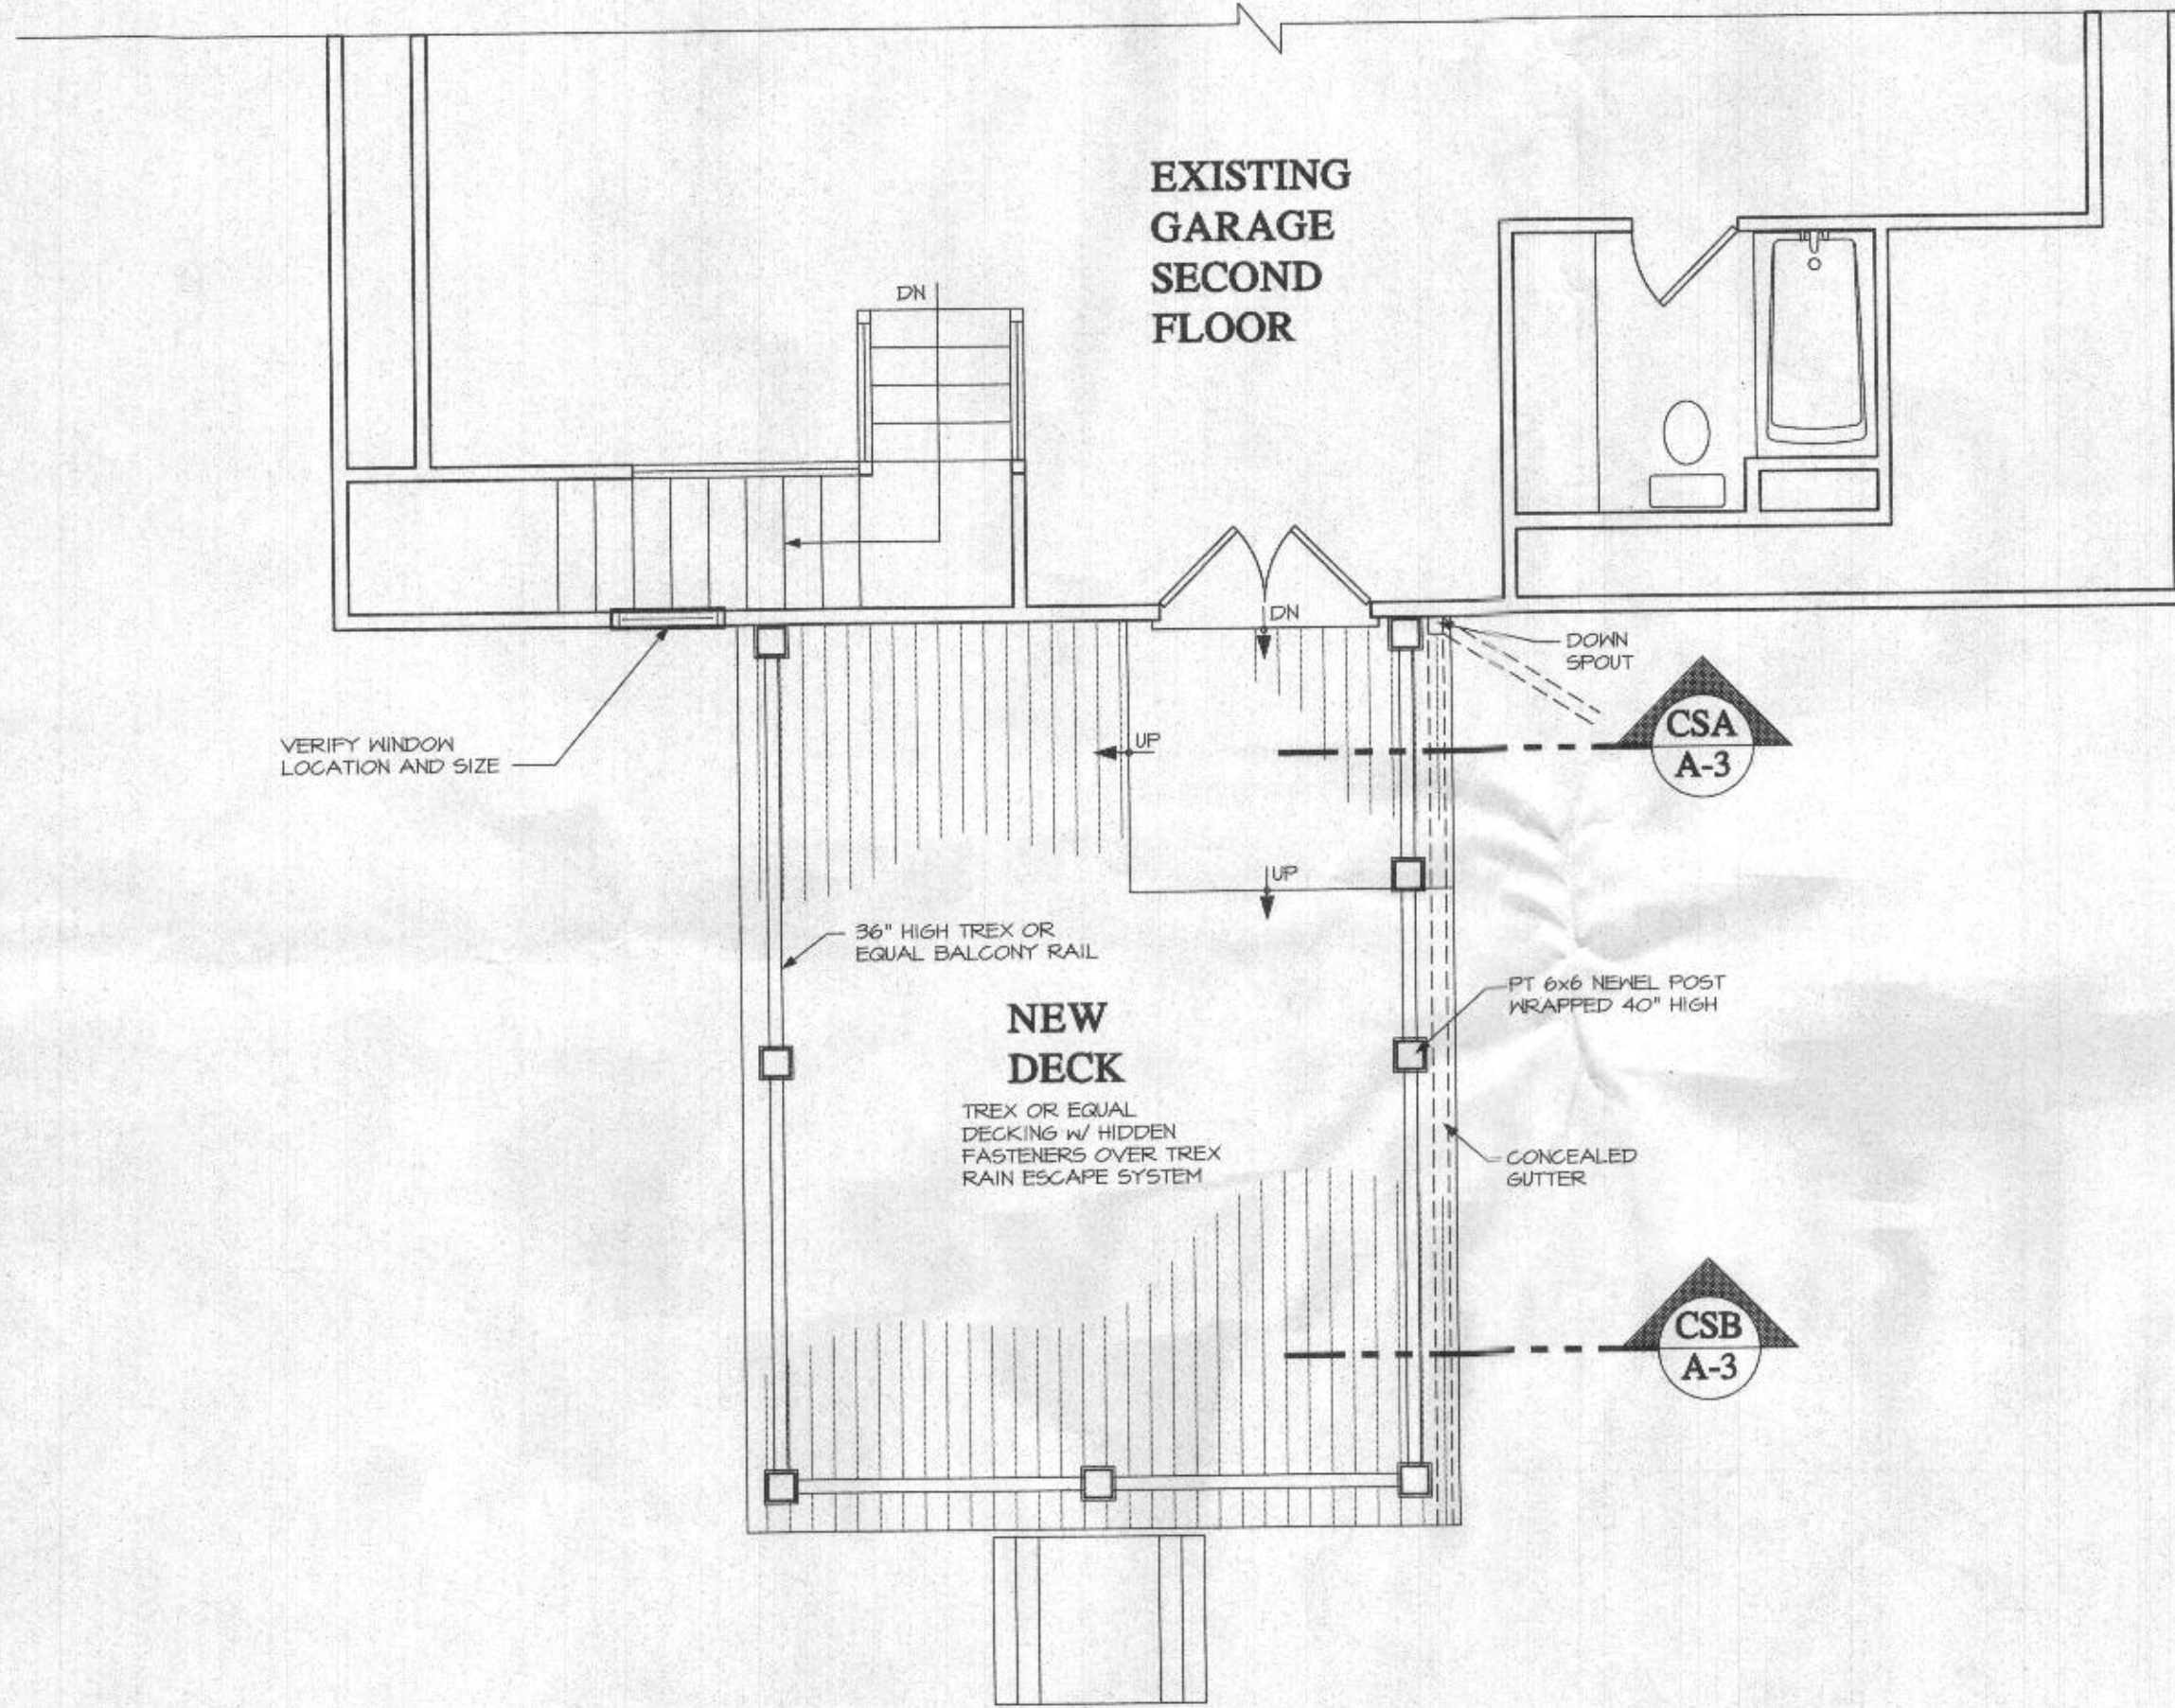

NEW DECK OVER COVERED PATIO

SCALE: 1/4"=1'-0"



RESIDENTIAL DESIGN
 332 WEST PATRICK STREET / FREDERICK, MD / 21701
 (V) 301.695.9121 (E) DESIGN@CADDWORKS.NET
 (F) 301.695.4868 (W) WWW.CADDWORKS.NET

Copyright Caddworks, Inc. expressly reserves its common law copyright and other property rights in these plans. These are not to be reproduced, changed, copied, or otherwise used by any third party, without first obtaining the expressed written permission and consent of Caddworks, Inc.

SUBMITTALS

ISSUE DATE	REMARKS
4-15-2021	PERMIT SET

NEW SECOND FLOOR DECK

PROPOSED ADDITIONS FOR:
THE NELSON FAMILY

RECEIVED
 MAY 12 2021

LICENSES & PERMITS
 DIVISION


SHEET NO.
A-4

PROJ. NO.: 1008-66




GARAGE COVER PATIO REAR ELEVATION

SCALE: 1/4"=1'-0"

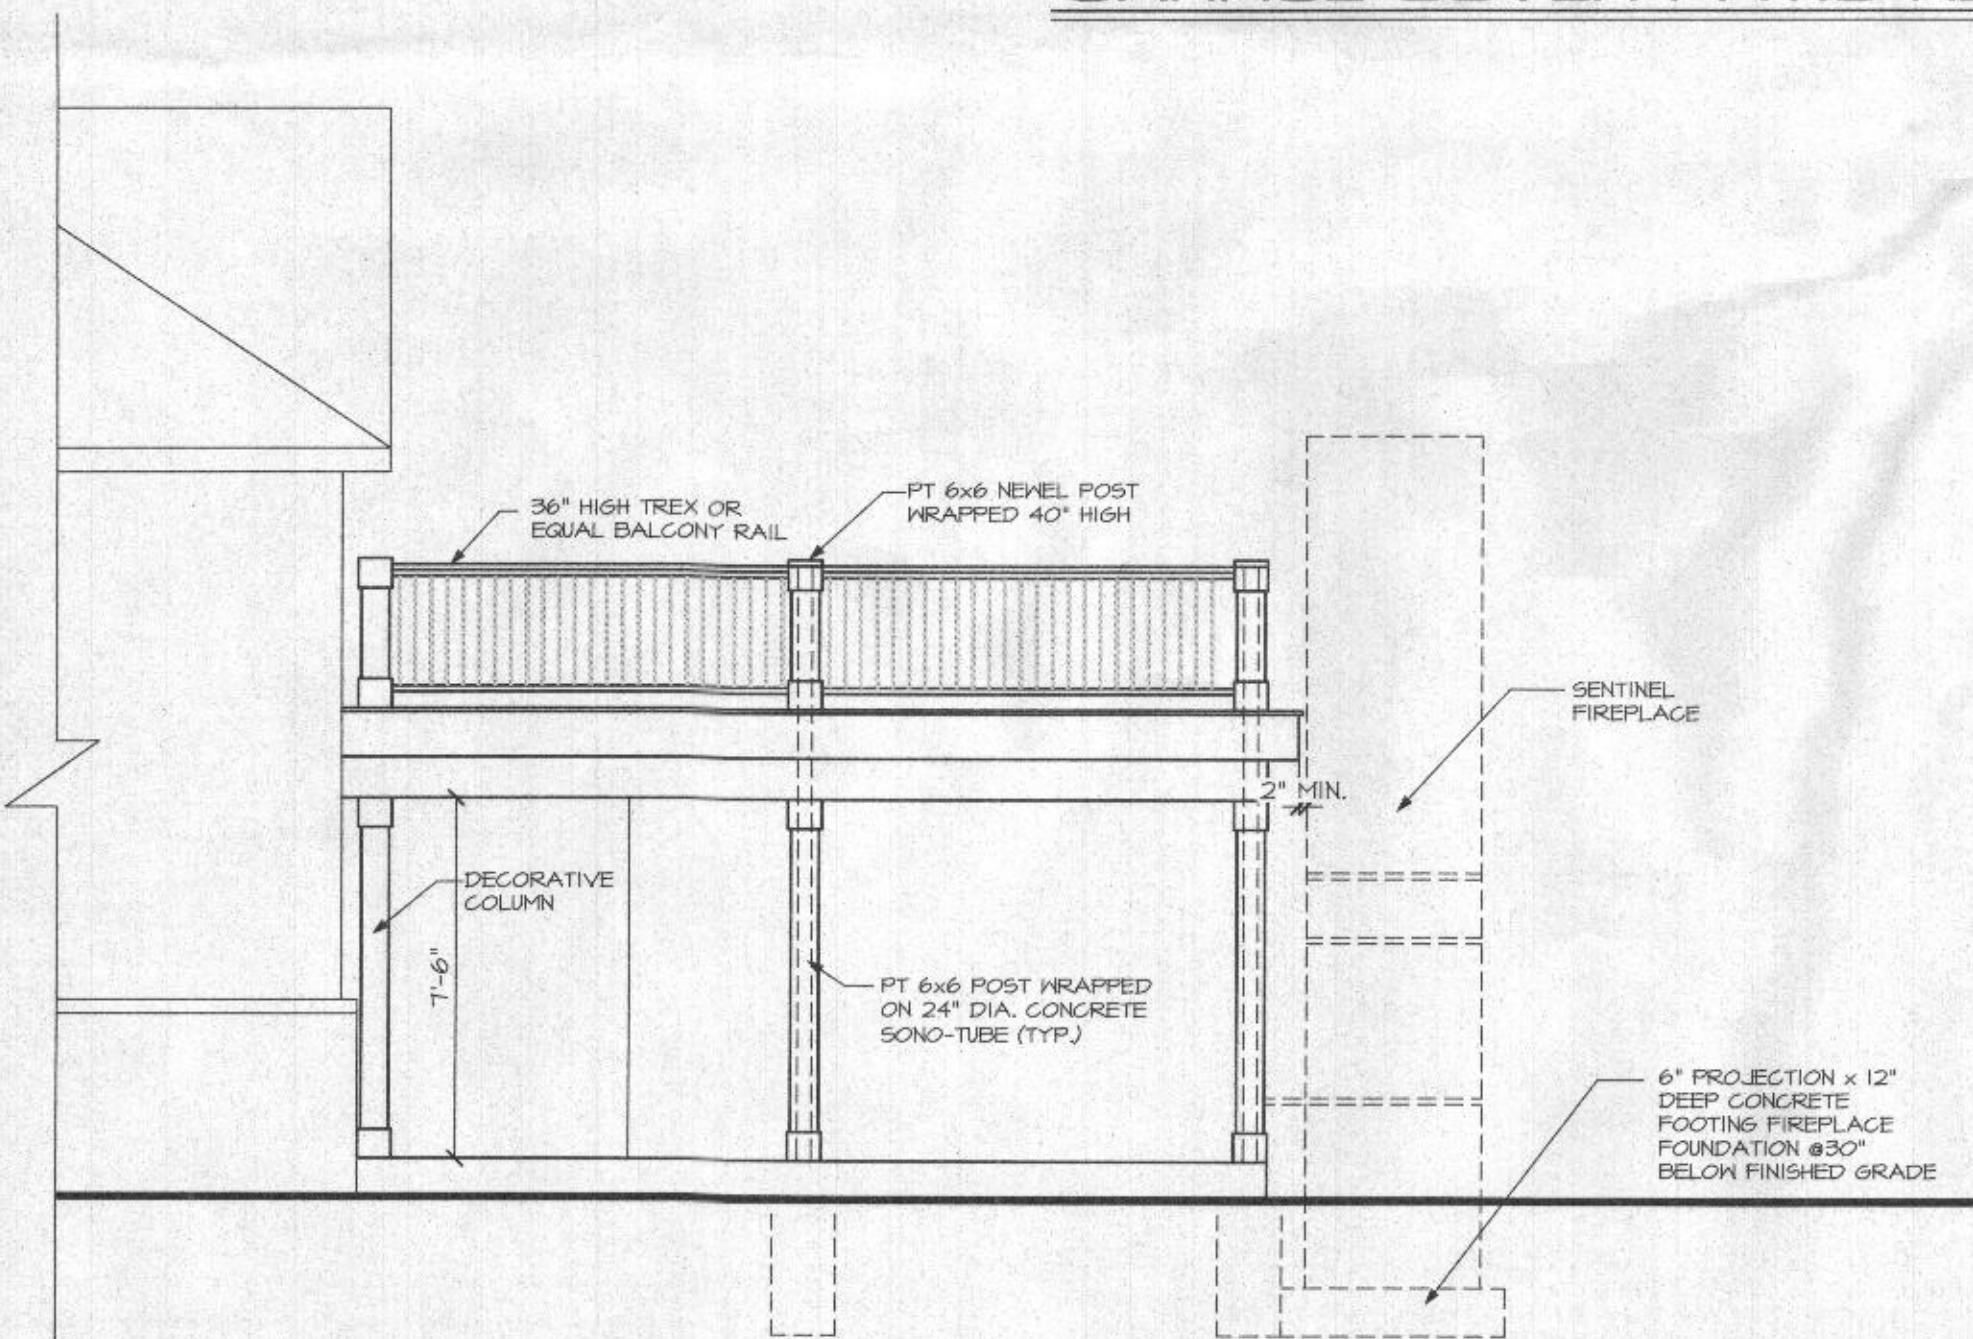

GARAGE COVER PATIO RIGHT ELEVATION

SCALE: 1/4"=1'-0"

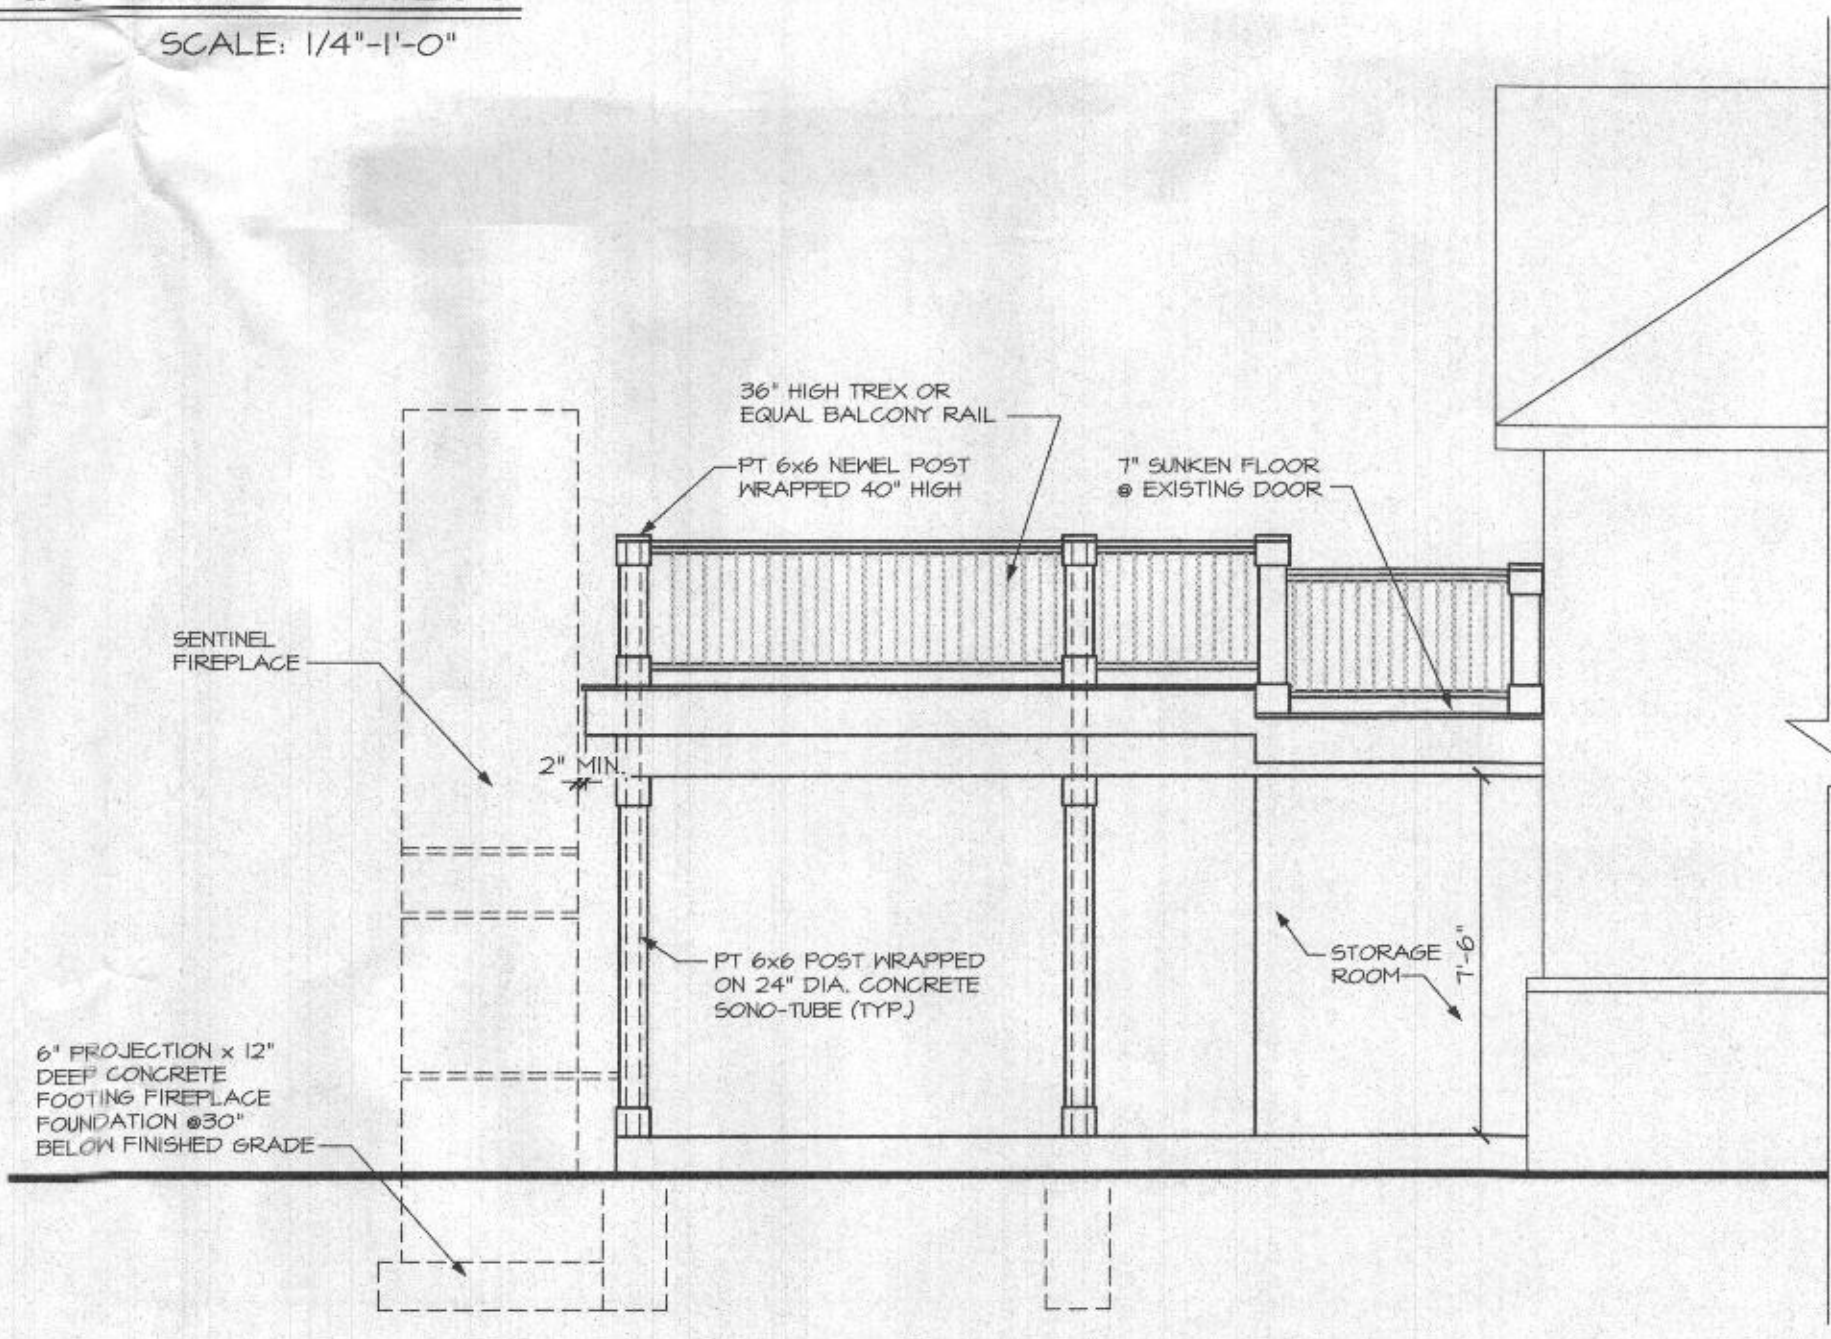

GARAGE COVER PATIO LEFT ELEVATION

SCALE: 1/4"=1'-0"



RESIDENTIAL DESIGN
332 WEST PATRICK STREET / FREDERICK, MD / 21701
(V) 301.695.9121 (E) DESIGN@CADDWORKS.NET
(F) 301.695.4868 (W) WWW.CADDWORKS.NET

© Copyright Caddworks, Inc. expressly reserves its common law or statutory copyright in any design or drawings. These are not to be reproduced, changed or copied in any manner, without first obtaining the expressed written permission and consent of Caddworks, Inc.

SUBMITTALS

ISSUE DATE	DRAWN BY	REMARKS
4-15-2021	DWR	PERMIT SET

NEW COVERED PATIO ELEVATIONS

PROPOSED ADDITIONS FOR:

THE NELSON FAMILY


RECEIVED

MAY 12 2021

LICENSES & PERMITS DIVISION


SHEET NO. **A-5**

PROJ. NO: 1008-66

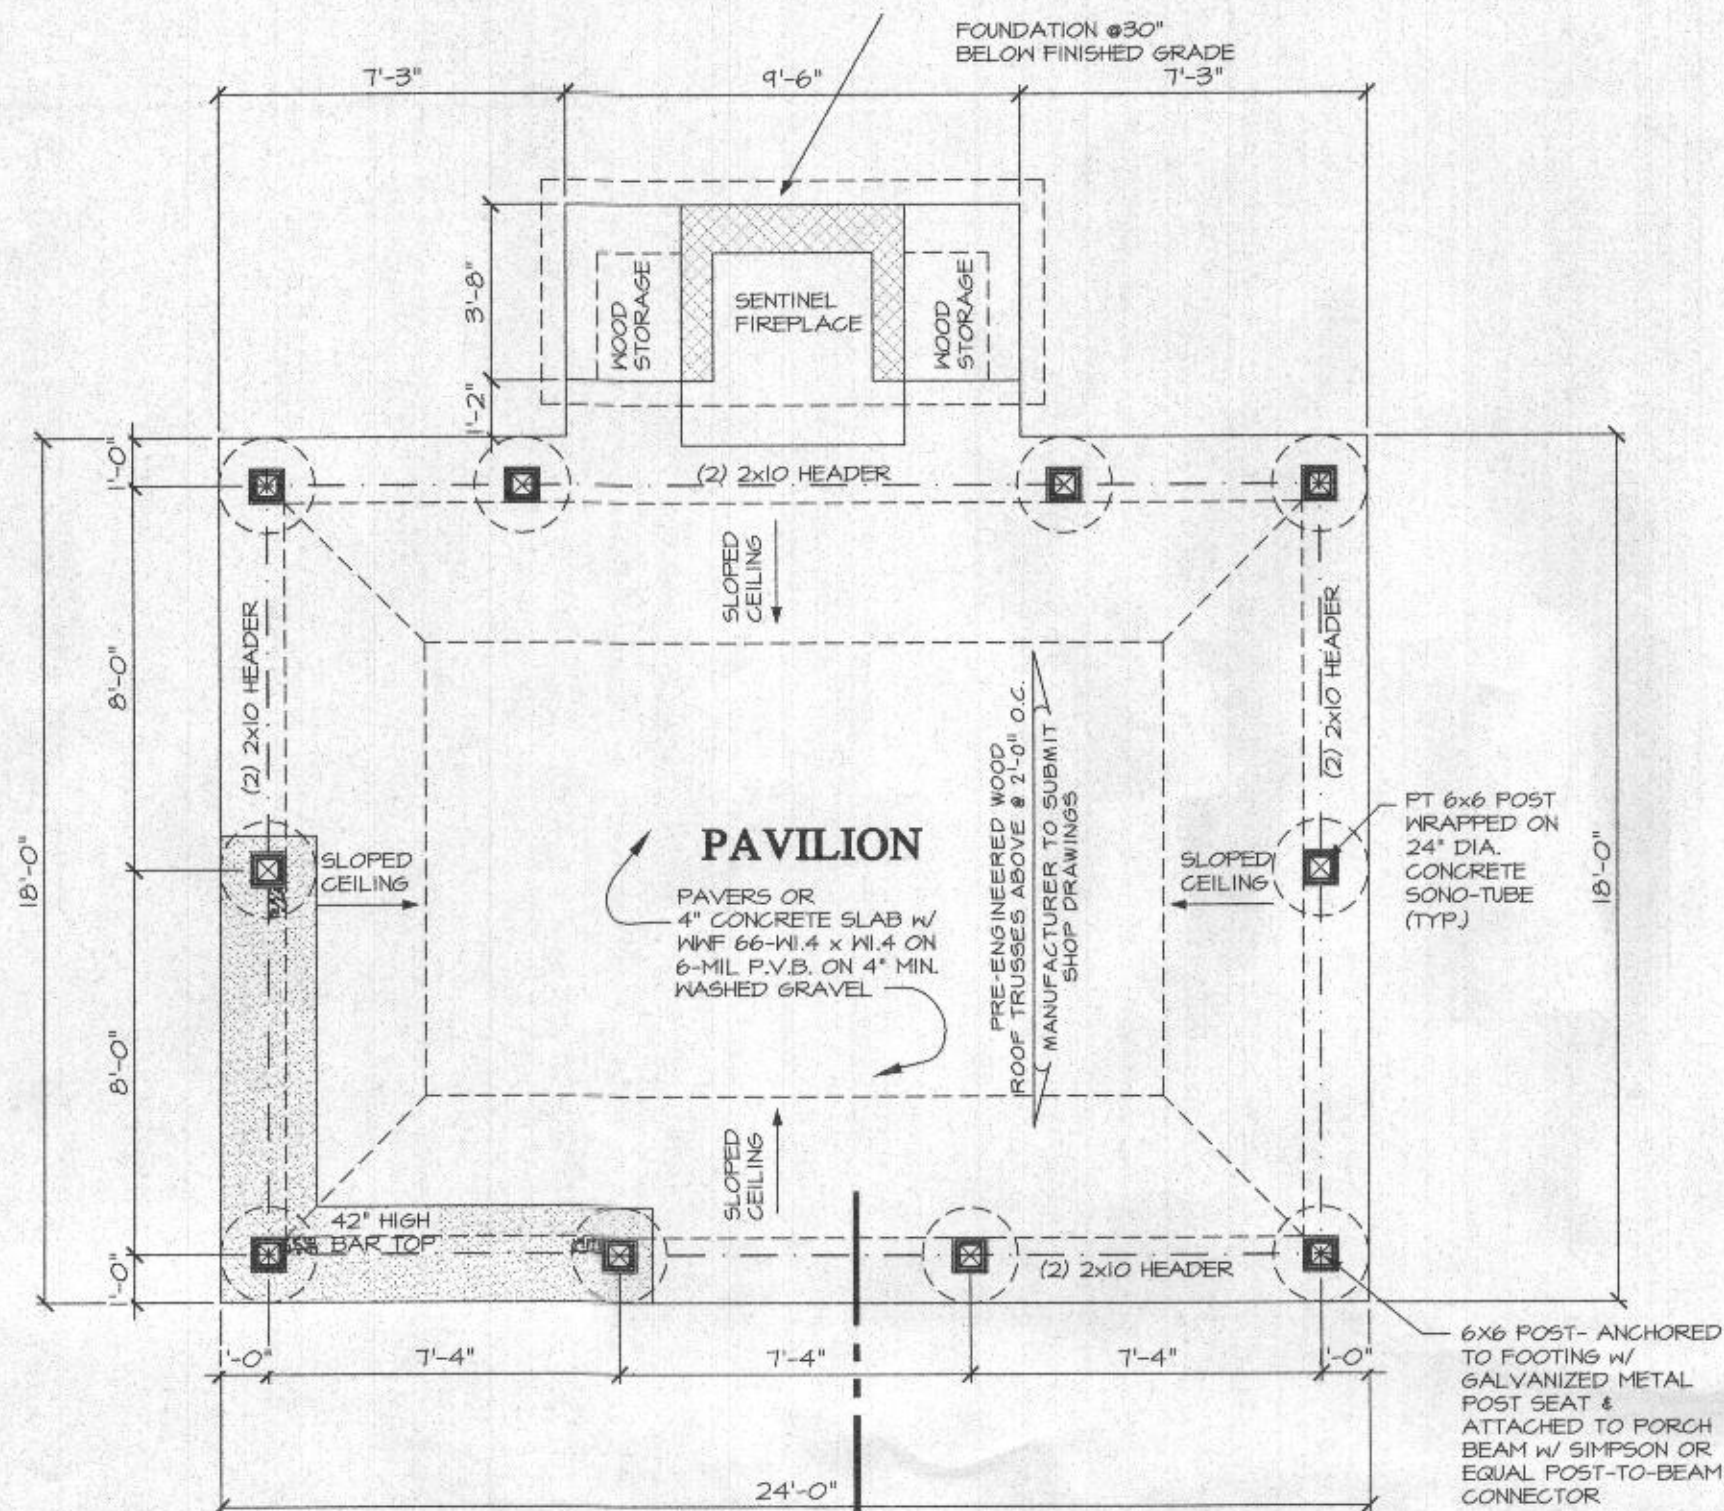


NEW PAVILION PLAN

SCALE: 1/4"=1'-0"

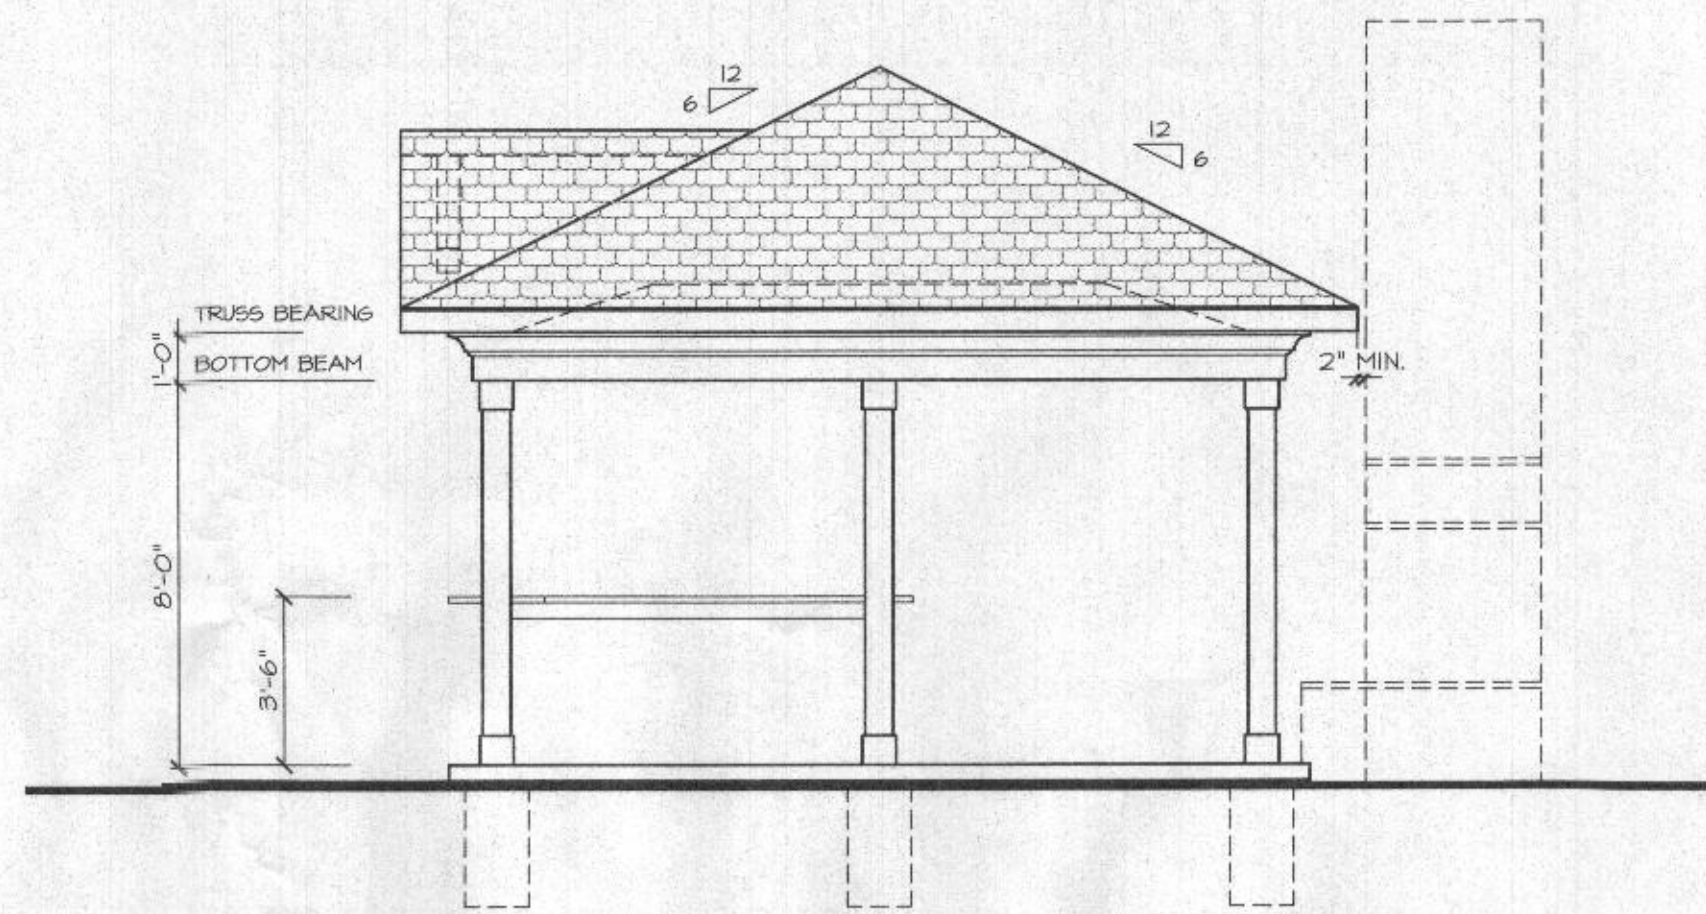


RIGHT SIDE ELEVATION

SCALE: 1/4"=1'-0"

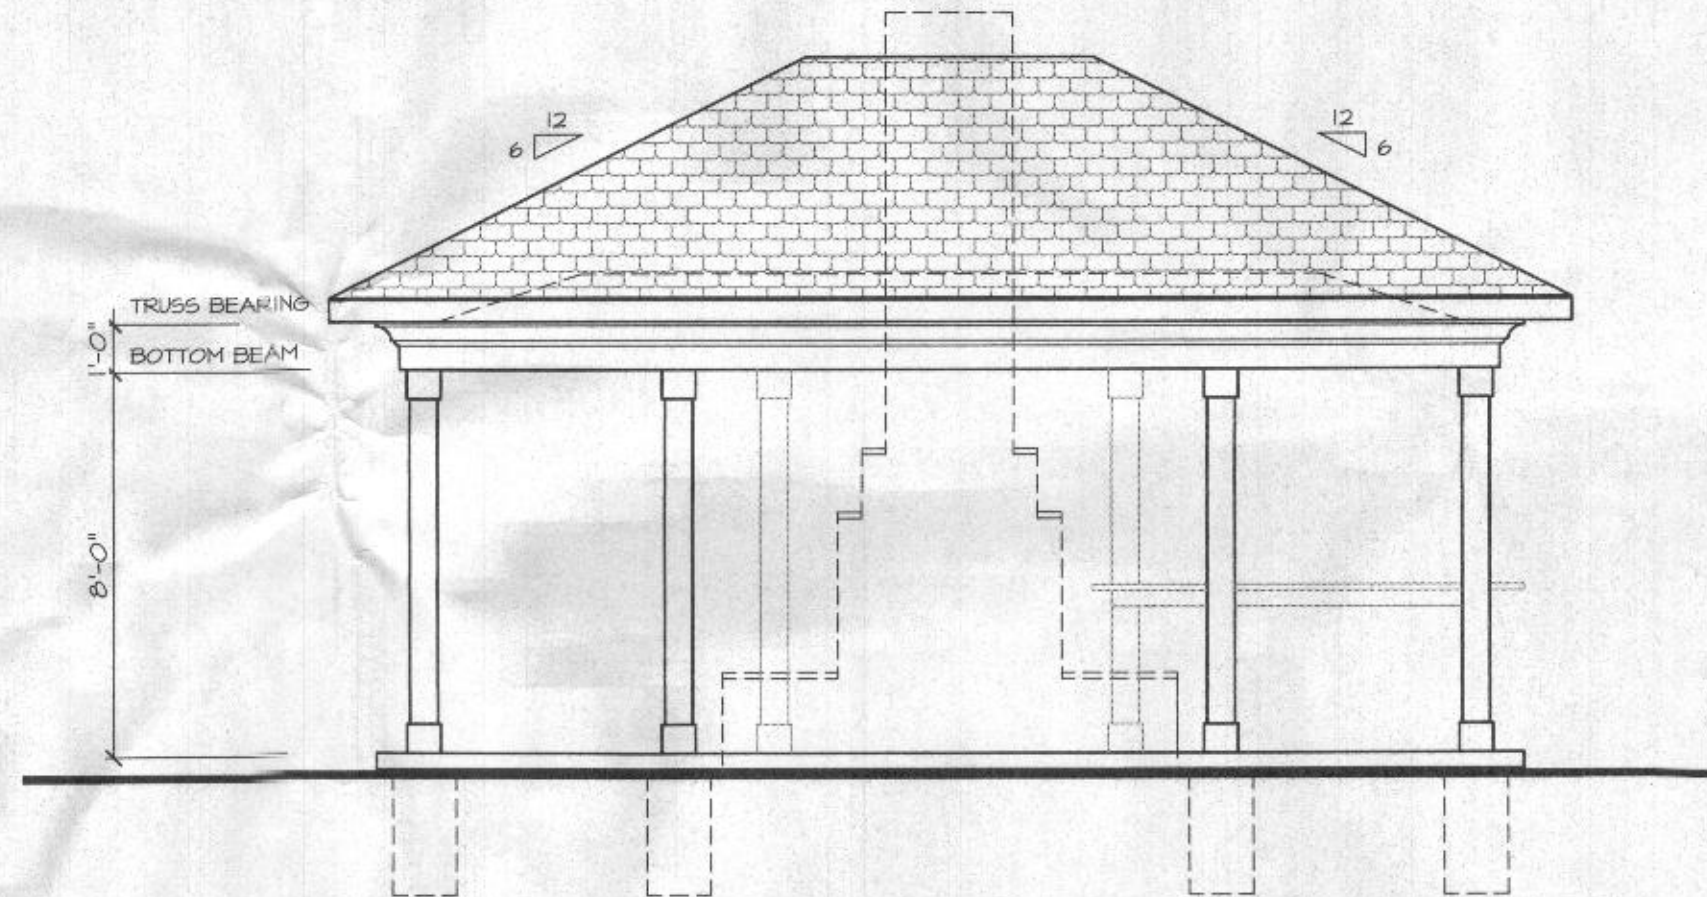


REAR ELEVATION

SCALE: 1/4"=1'-0"

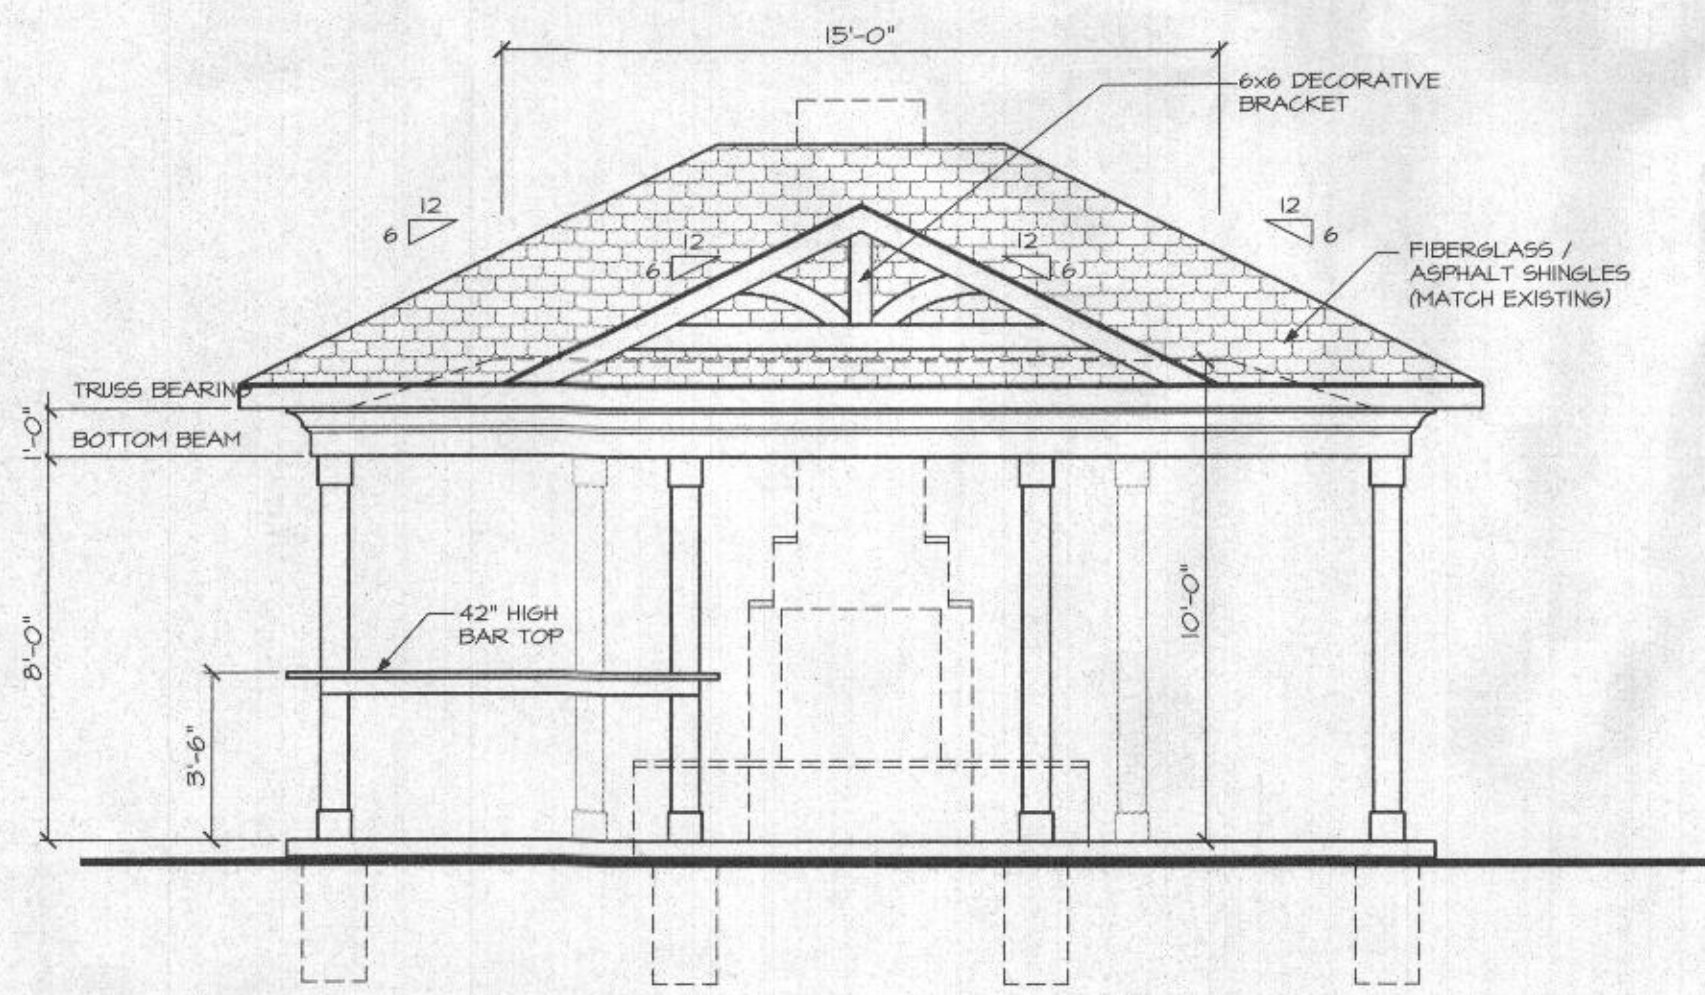

FRONT ELEVATION

SCALE: 1/4"=1'-0"

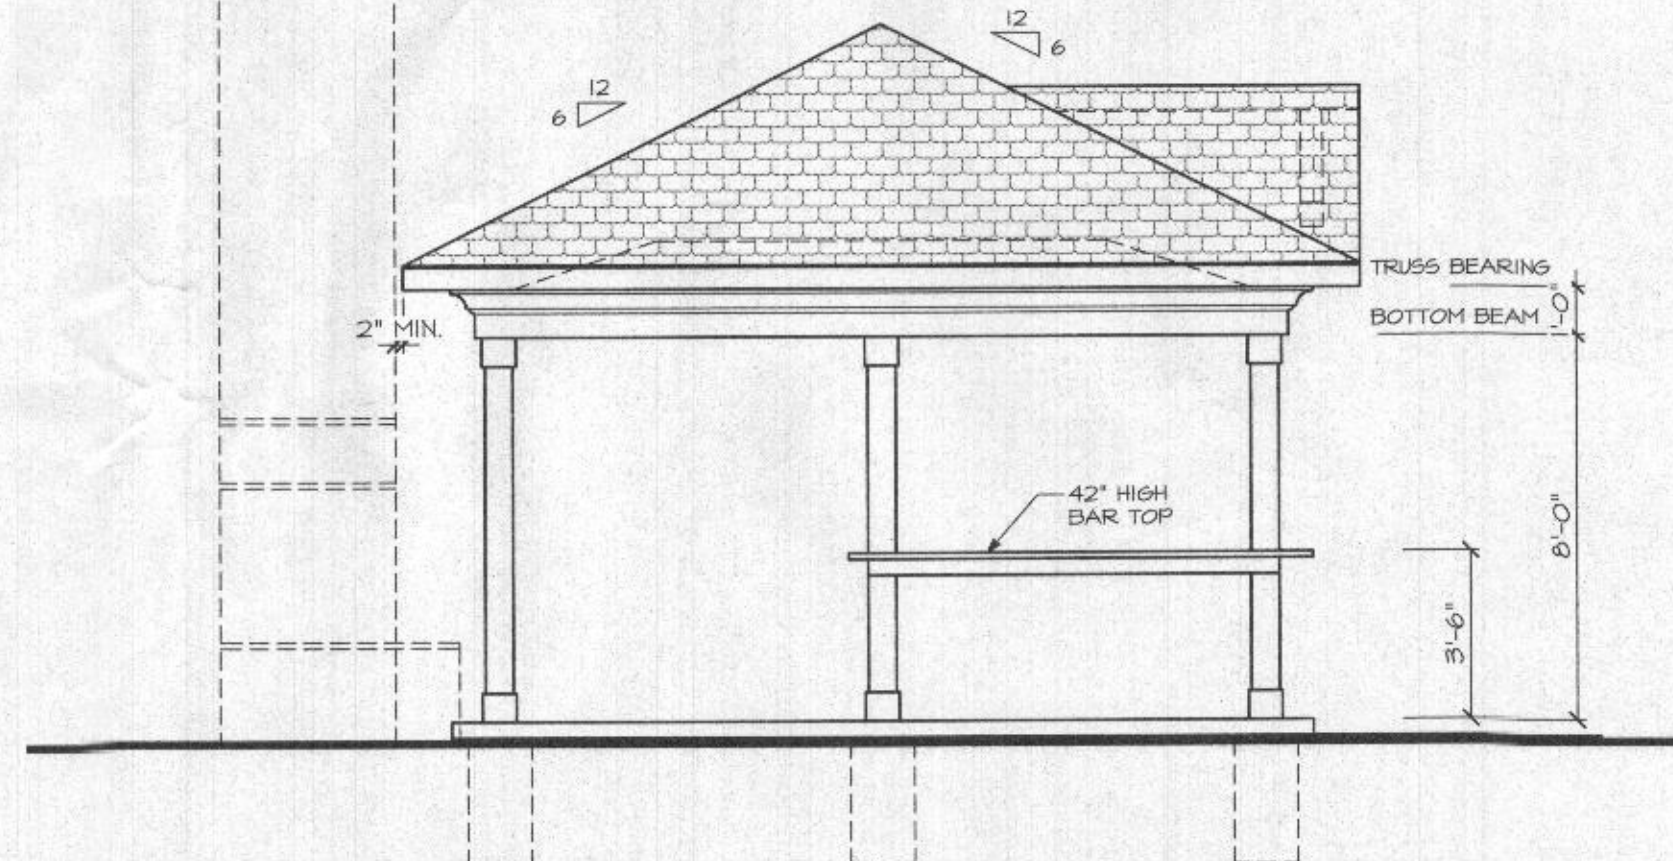

LEFT SIDE ELEVATION

SCALE: 1/4"=1'-0"

CADDWORKS inc.
 RESIDENTIAL DESIGN
 332 WEST PATRICK STREET / FREDERICK, MD / 21701
 (V) 301.695.9121 (E) DESIGN@CADDWORKS.NET
 (F) 301.695.4868 (W) WWW.CADDWORKS.NET

Copyright © Caddworks, Inc. expressly reserves its common law to copyright and other property rights in these plans. These are not to be reproduced, stored in a retrieval system, or transmitted in any form or by any means, electronic, mechanical, photocopying, recording, or by any information storage and retrieval system, without first obtaining the expressed written permission and consent of Caddworks, Inc.

SUBMITTALS

ISSUE DATE	DRAWN BY	REMARKS
4-15-2021	DKR	PERMIT SET

NEW PAVILION PLANS & ELEVATIONS

PROPOSED ADDITIONS FOR:

THE NELSON FAMILY



RECEIVED

MAY 12 2021

LICENSES & PERMITS DIVISION

SHEET NO.
A-6

PROJ. NO.: 1008-66

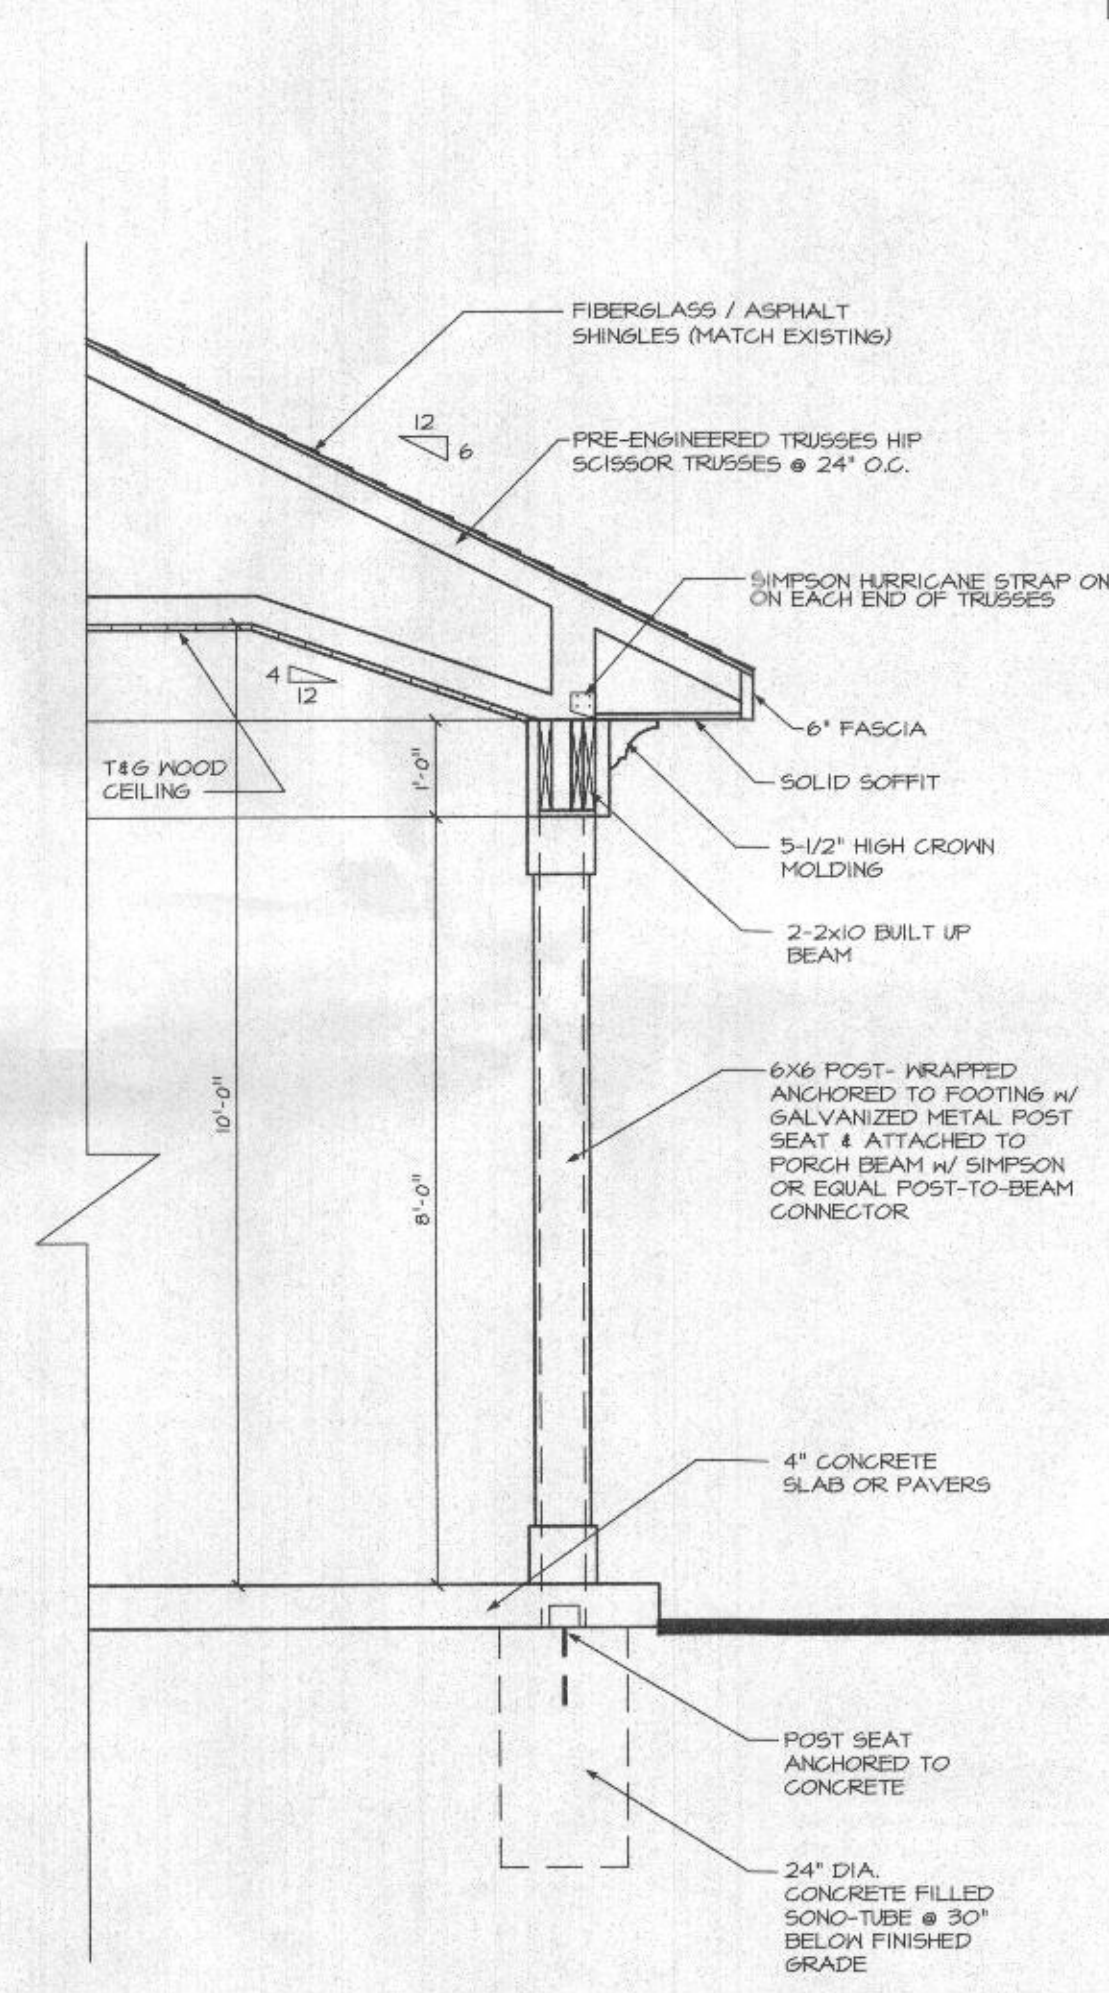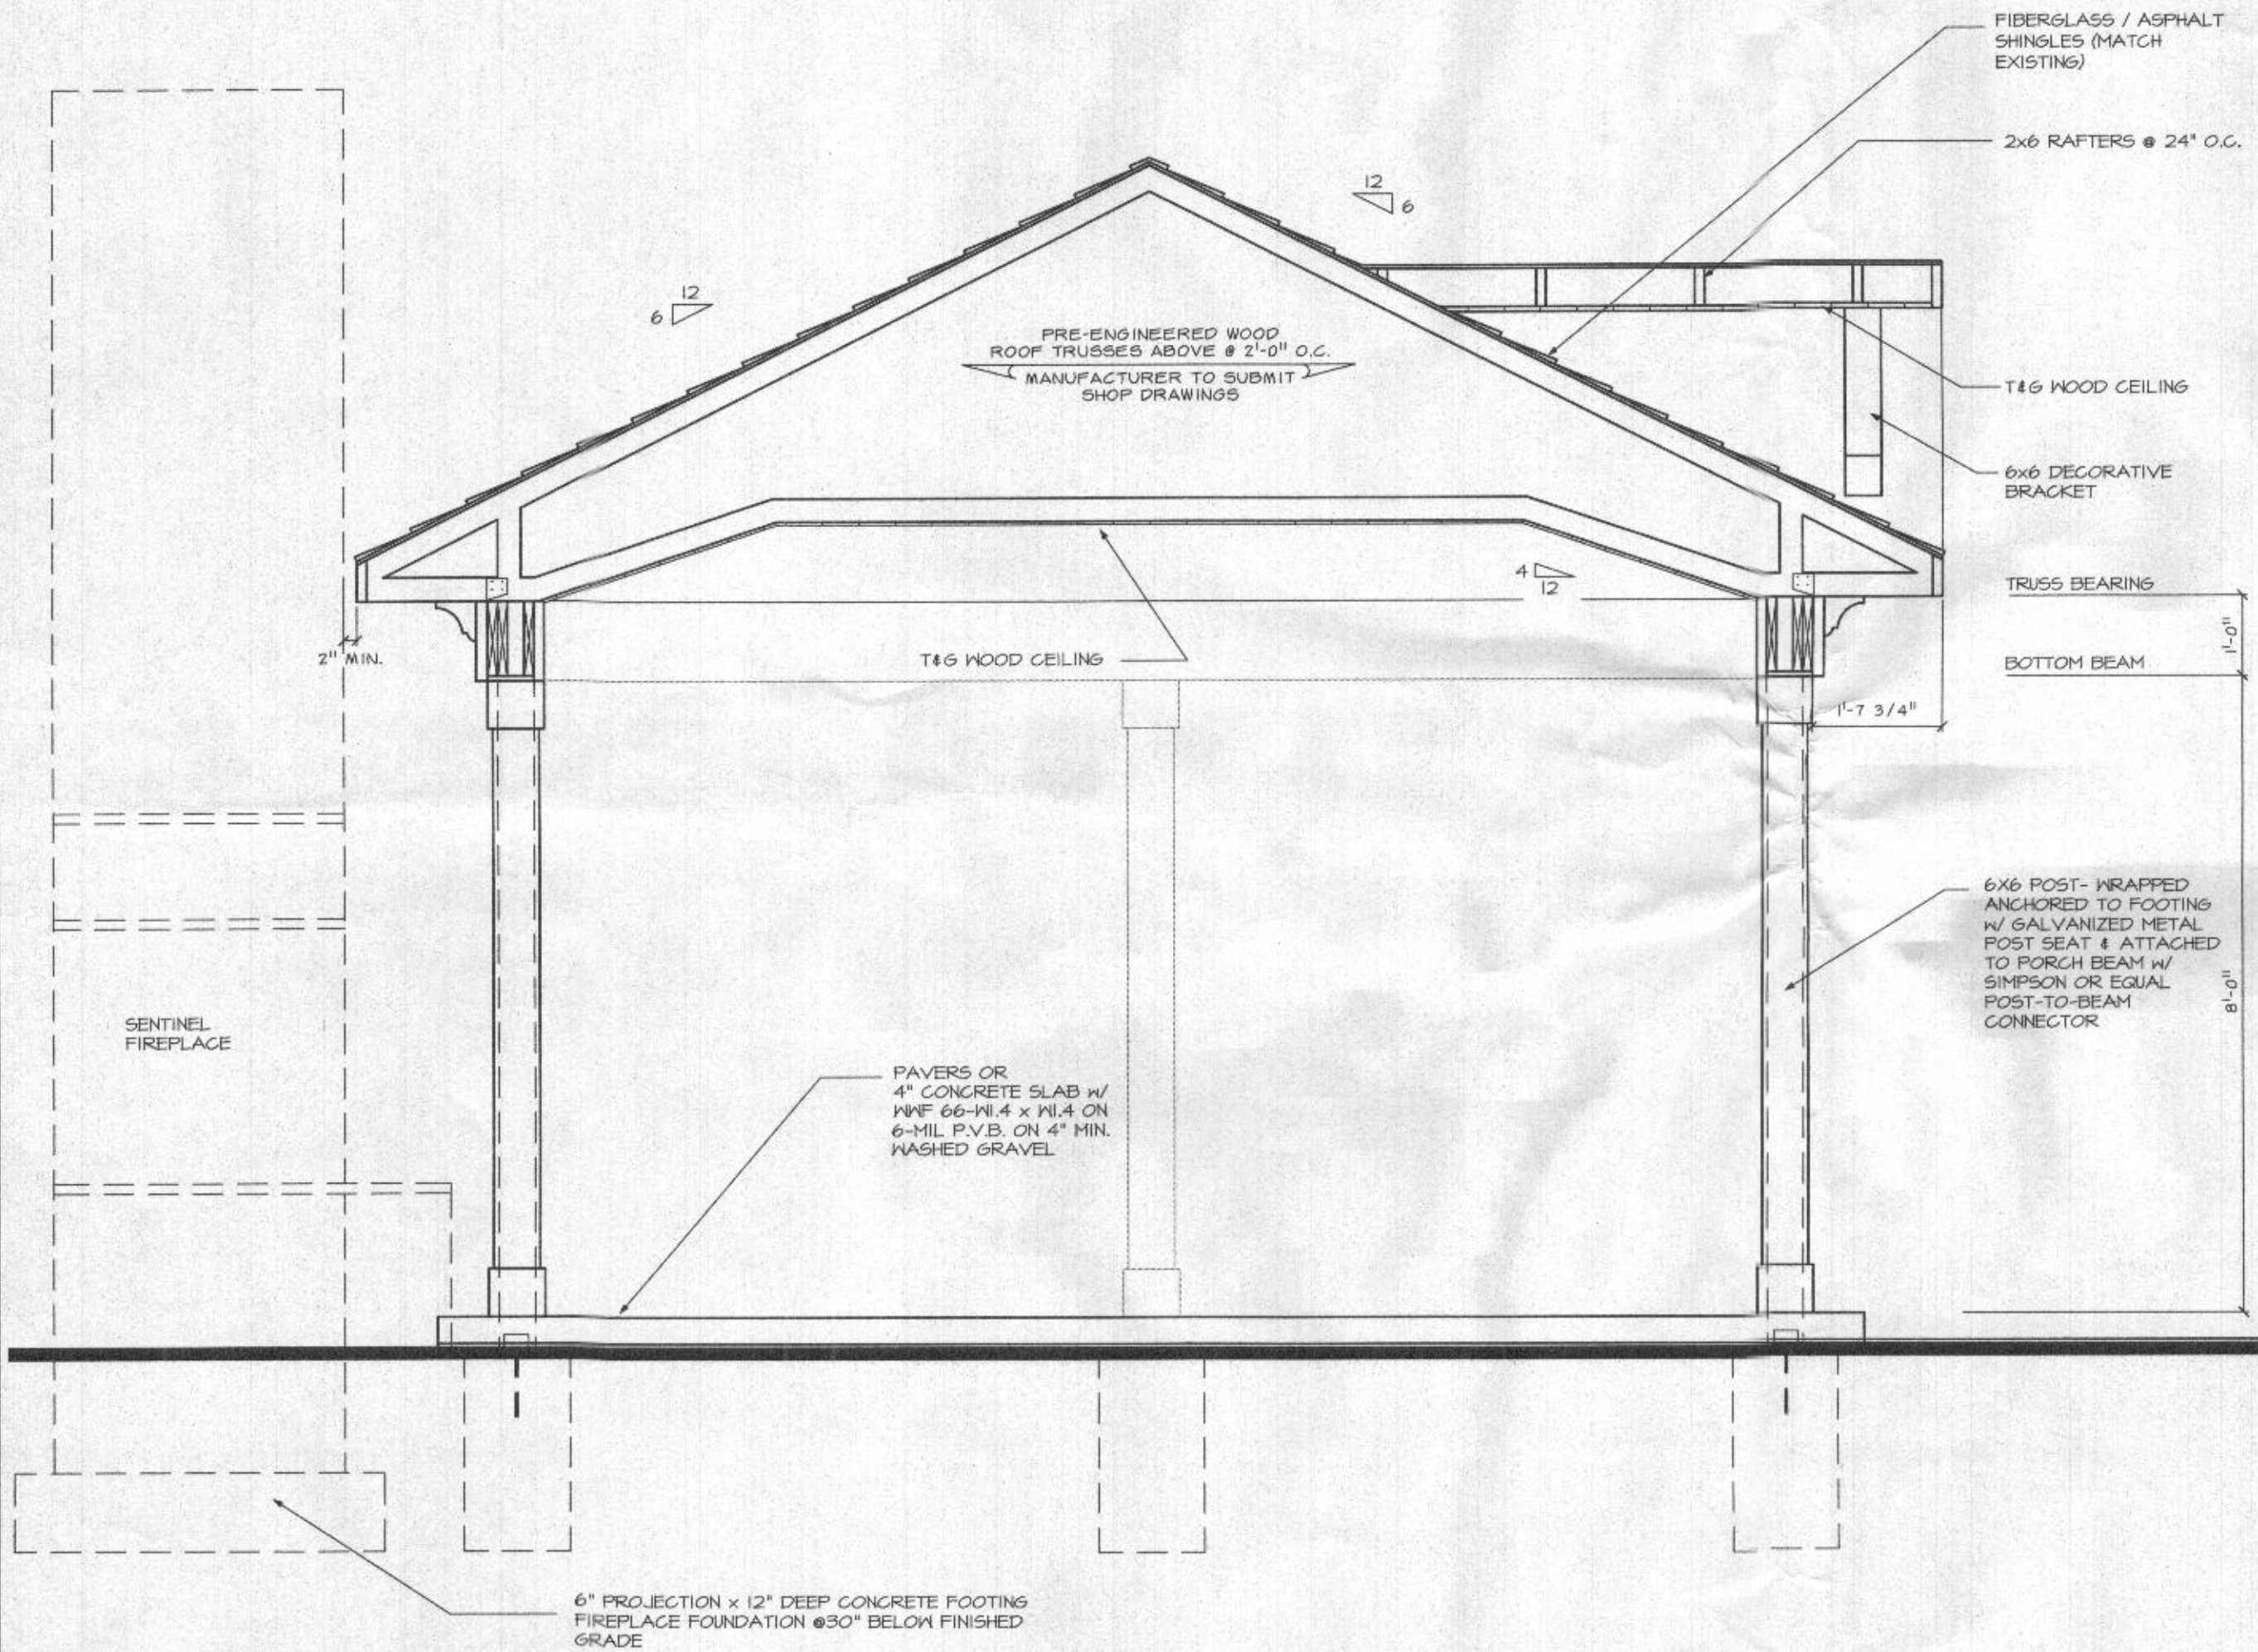

CADDWORKS Inc.
 RESIDENTIAL DESIGN
 332 WEST PATRICK STREET / FREDERICK, MD / 21701
 (V) 301.695.9121 (E) DESIGN@CADDWORKS.NET
 (F) 301.695.4868 (W) WWW.CADDWORKS.NET

Copyright © Caddworks, Inc. expressly reserves its common law copyright in this drawing. No part of this drawing is to be reproduced, changed or copied in any form or manner whatsoever, nor are they to be assigned to any third party, without first obtaining the expressed written permission and consent of Caddworks, Inc.

SUBMITTALS

ISSUE DATE	DRAWN BY	REMARKS
4-15-2021	DWR	PERMIT SET

PAVILION SECTIONS

PROPOSED ADDITIONS FOR:

THE NELSON FAMILY

RECEIVED

MAY 12 2021

LICENSES & PERMITS DIVISION

SHEET NO. **A-7**

PROJ. NO.: 1008-66