

PERMIT NUMBER: B 21004205

DATE ACCEPTED:

RECEIVED



RESIDENTIAL BUILDING PERMIT APPLICATION

HOWARD COUNTY DEPARTMENT OF INSPECTIONS, LICENSES, AND PERMITS
3430 COURT HOUSE DRIVE, ELLICOTT CITY, MD 21043
PHONE: (410) 313-2455 OPTION #4
www.howardcountymd.gov

NOV 02 2021

LICENSES & PERMITS

BUILDING SITE ADDRESS REQUIRED

Street Address: 14148 Howard Road
City: Dayton
State: MD
Zip Code: 21036
Subdivision/Village/Complex Name:
Lot: 4
Tax Map:
Parcel:
Grading Permit #:

DESCRIPTION OF WORK REQUIRED

Existing Use: Single Family Dwelling
Proposed Use: pool, patio and retaining walls
Estimated Cost: \$350,000.00
Trade Work to Be Completed (Separate Permits Required):
Installation of in-ground concrete pool, concrete pavers + stamped concrete to surround pool. Pool includes hot tub w/ perimeter, stone veneered, CMU retaining wall 5200 L.F. and retaining hole < 30". Pool: 20'x40' 2'-5' DEPTH

HOT TUB 5'X5'

UNDER 36"

PROPERTY OWNER INFORMATION REQUIRED

Owner(s) Name(s) (As it appears on tax records): Anthony and Crystal Pulsirisaroth
Owner's Street Address: 14148 Howard Road
City: Dayton
State: MD
Zip Code: 21036
Phone: (301) 786-2660
Email: tonyp1080@gmail.com

\* SEE B21004157 FOR GARAGE W/GUEST SUITE

APPLICANT NAME REQUIRED - INDIVIDUAL WHO SIGNS THIS APPLICATION

Business Name:
Contact Name: Gaeton Dizebba
Street Address: 1240 Generals Hwy
City: Crownsville
State: MD
Zip Code: 21032
Phone: (410) 923-6022
Email: dizebbaandsons@gmail.com

CONTRACTOR INFORMATION REQUIRED

Business Name: DiZebba & Sons, Inc.
Licensee's Name: Gaetano Dizebba Jr
License #: MHIC 130879; MDDR 2010
Street Address: 1240 Gen. Hwy
City: Crownsville
State: MD
Zip Code: 21032
Phone: 410-923-6022
Email: Dizebbaandsons@gmail.com

ARCHITECT/ENGINEER INFORMATION INDIVIDUAL WHO SIGNED PLANS, IF APPLICABLE

Business Name: Ballard Mensua Architecture
Name: Seth Ballard, AIA
Street Address: 5185 MacArthur Blvd. NW, Suite 370
City: Washington
State: DC
Zip Code: 20016
Phone: (202) 810-6556
Email: seth@ballardmensua.com

BUILDING CHARACTERISTICS REQUIRED

Primary Structure: SF Dwelling
Utilities: Electric, Gas, Water Supply: Public, Private (Well)
Heating System: Electric, Natural Gas, Propane, Other
Sprinkler System: NFPA 13, NFPA 13R, NFPA 13D, None
Fire Alarm System: Yes, No, Voice Evac

ADDITIONAL RESIDENTIAL INFORMATION (PLEASE SELECT/COMPLETE ALL THAT APPLY)

Model Name & Options:
# of Bedrooms (SF):
# of efficiency units (MF\*):
# of 1 BR (MF\*):
# of 2 BR (MF\*):
# of 3 BR (MF\*):
# Rooms:
# Full Baths:
# Half Baths:
# Fireplaces:
Garage/Carport Info: Attached Garage, Detached Garage, Integral Garage, Carport, None
Basement/Foundation Info: Slab on Grade, Post & Pier, Unfinished Basement, Finished Basement: Full or Partial
1st Fl Width:
1st Fl Depth:
2nd Fl Width:
2nd Fl Depth:
Bsmt Width:
Bsmt Depth:
Energy Method: Prescriptive, Performance, UA Alternative, ERI
Gross Area: sq ft
Occupiable Area: sq ft

AGREEMENT/ DISCALIMER REQUIRED

THE UNDERSIGNED HEREBY CERTIFIES AND AGREES AS FOLLOWS: (1) THAT HE/SHE IS AUTHORIZED TO MAKE THIS APPLICATION, (2) THAT THE INFORMATION IS CORRECT, (3) THAT HE/SHE WILL COMPLY WITH ALL REGULATIONS OF HOWARD COUNTY WHICH ARE APPLICABLE THERE TO, (4) THAT HE/SHE WILL PERFORM NO WORK ON THE ABOVE REFERENCED PROPERTY NOT SPECIFICALLY DESCRIBED IN THIS APPLICATION, (5) THAT HE/SHE GRANTS COUNTY OFFICIALS THE RIGHT TO ENTER ONTO THIS PROPERTY FOR THE PURPOSE OF INSPECTING THE WORK PERMITTED AND POSTING NOTICES.
Gaetano Dizebba Jr
11/1/21

FOR OFFICE USE ONLY

CHECKS PAYABLE TO: DIRECTOR OF FINANCE OF HOWARD COUNTY
AGENCIES REQUIRED/APPROVALS:
PR DPZ DED Health SHA CID
SUBMITTAL FEES: 275.00
PAYMENT: CK# 152A3
ACCEPTED BY: [Signature]

home copy

OWNER/ DEVELOPER  
ANTHONY K PULSIRISAROTH AND CRYSTAL M PULSIRISAROTH  
14148 HOWARD RD DAYTON MD 21036  
PHONE NUMBER: (301) 362-9303

ADDRESS:  
14148 HOWARD RD  
DAYTON 21036

PROJECT NAME:  
STUDDARD PROPERTY, LOT 4


ZONING:  
RC-DEO-RURAL RESIDENTIAL

TAX MAP 27, GRID 6, PARCEL 31

ELECTION DISTRICT: 5

PARCEL ID 05593799

# PLAT PLAN

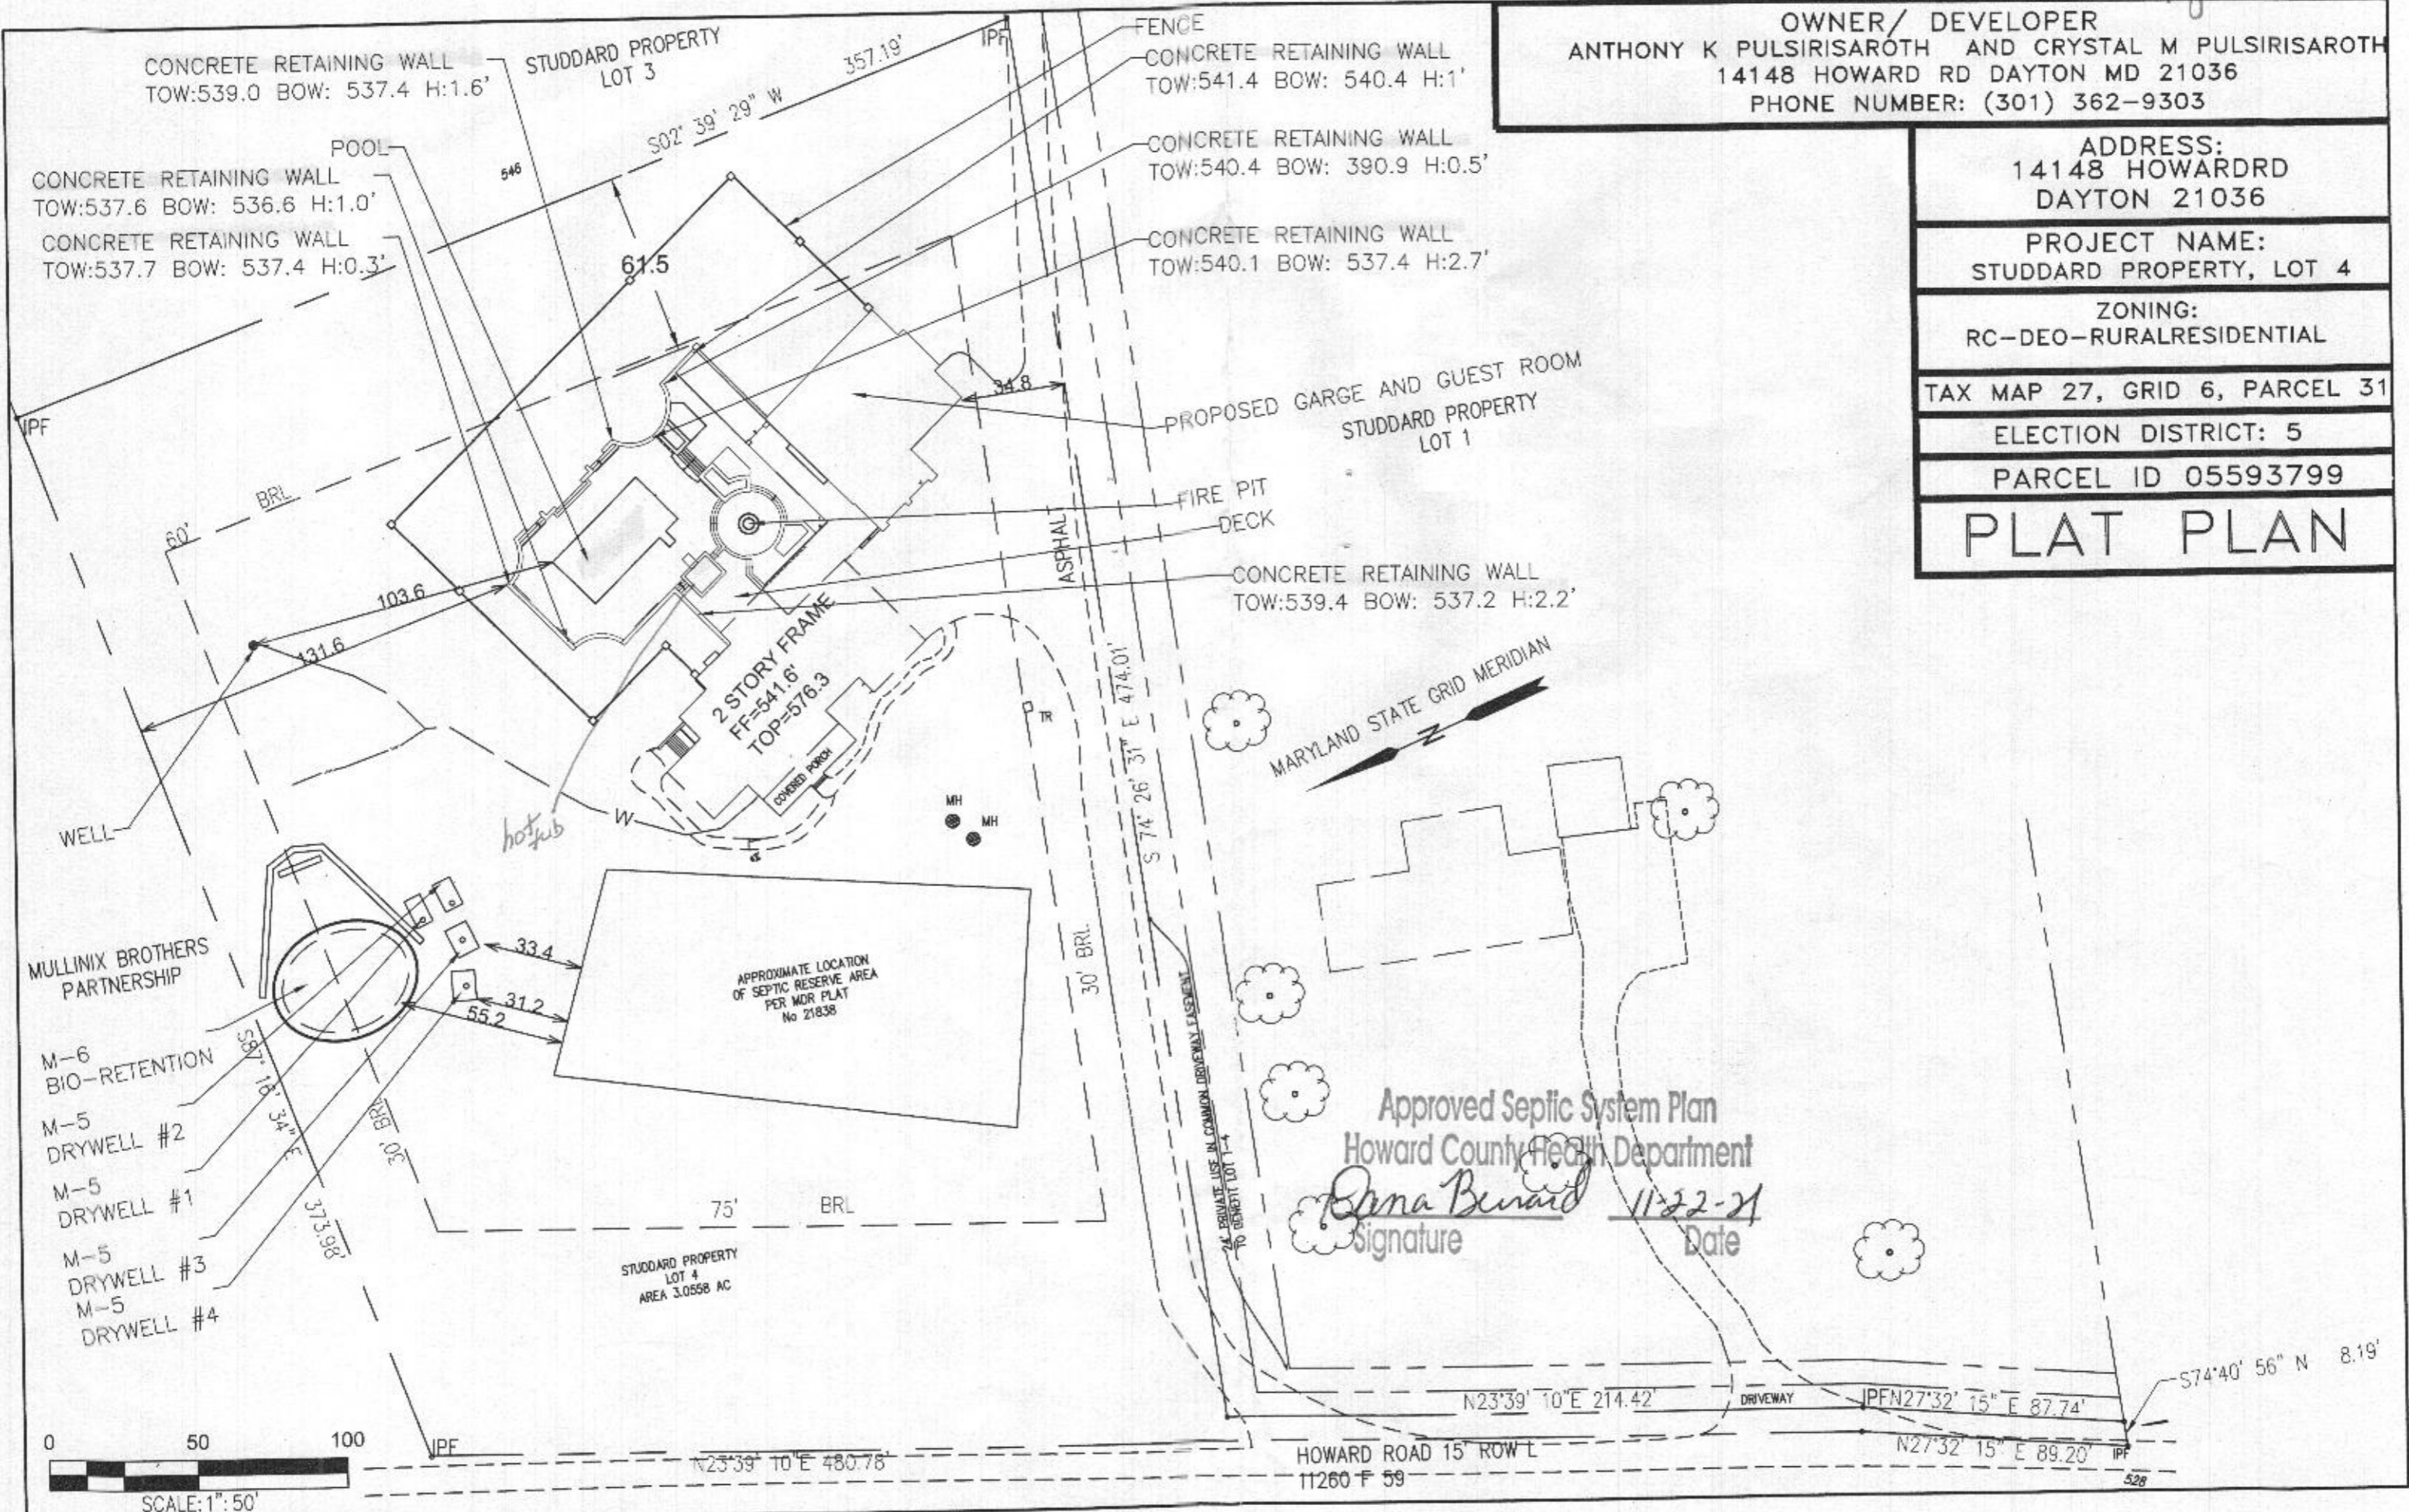

Approved Septic System Plan  
Howard County Health Department  
*Erna Bernard*  
Signature Date 11-22-21

0 50 100  
SCALE: 1" = 50'











ARCHITECTURE  
 BALLARD + MENSOLA LLC  
 5155 MacArthur Boulevard NW  
 Suite 370  
 Washington, DC 20016  
 TEL: 202-810-6555  
 www.ballardmensola.com

Notes Consultants  
 \*PROFESSIONAL CERTIFICATION  
 I hereby certify that these drawings were prepared or approved by me, and that I am a duly licensed and active member in good standing of the State of Maryland.  
 License No. 14897  
 Expires 12/31/2023






Project  
 TONY AND CRYSTAL  
 PULSIRISAROTH  
 RESIDENCE  
 PROPOSED GARAGE  
 ADDITION,  
 BREEZEWAY AND  
 POOL AREA  
 14148 HOWARD ROAD  
 DAYTON, MD. 21036

Drawing Title  
 POOL / PATIO SECTIONS

Date	Issue
SEPT. 27, 2021	PERMIT DRAWINGS

Drawn By \_\_\_\_\_  
 Chkd By \_\_\_\_\_  
 Job No. \_\_\_\_\_

Sheet No.  
 A308

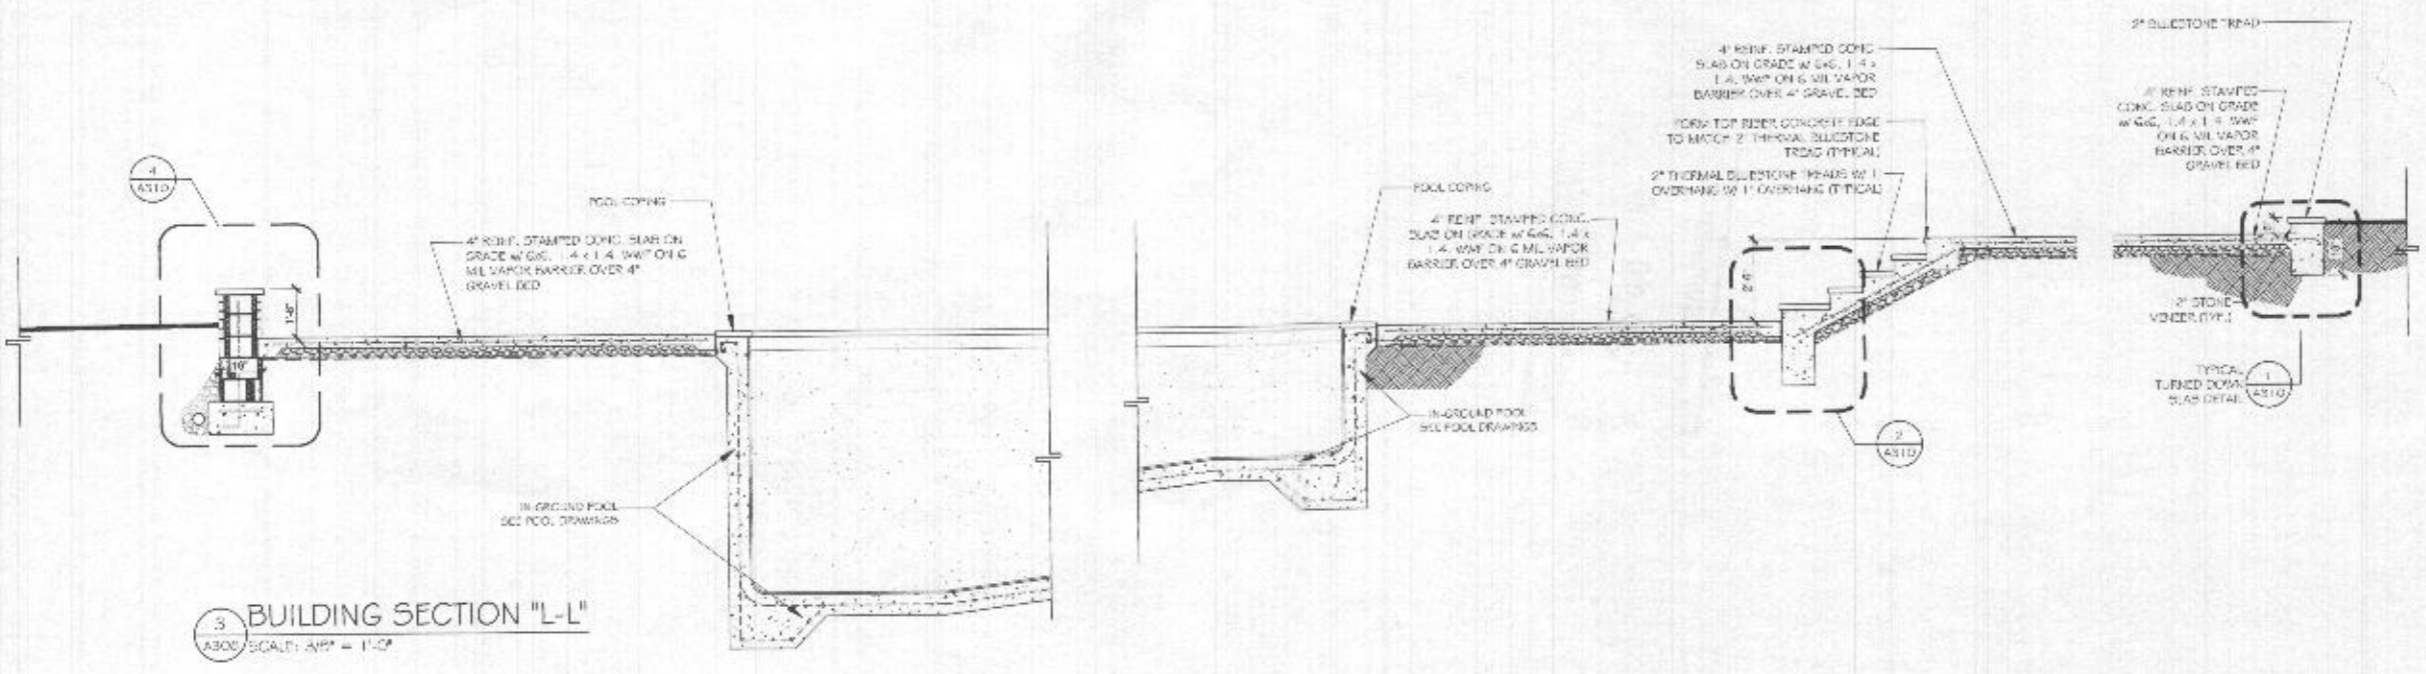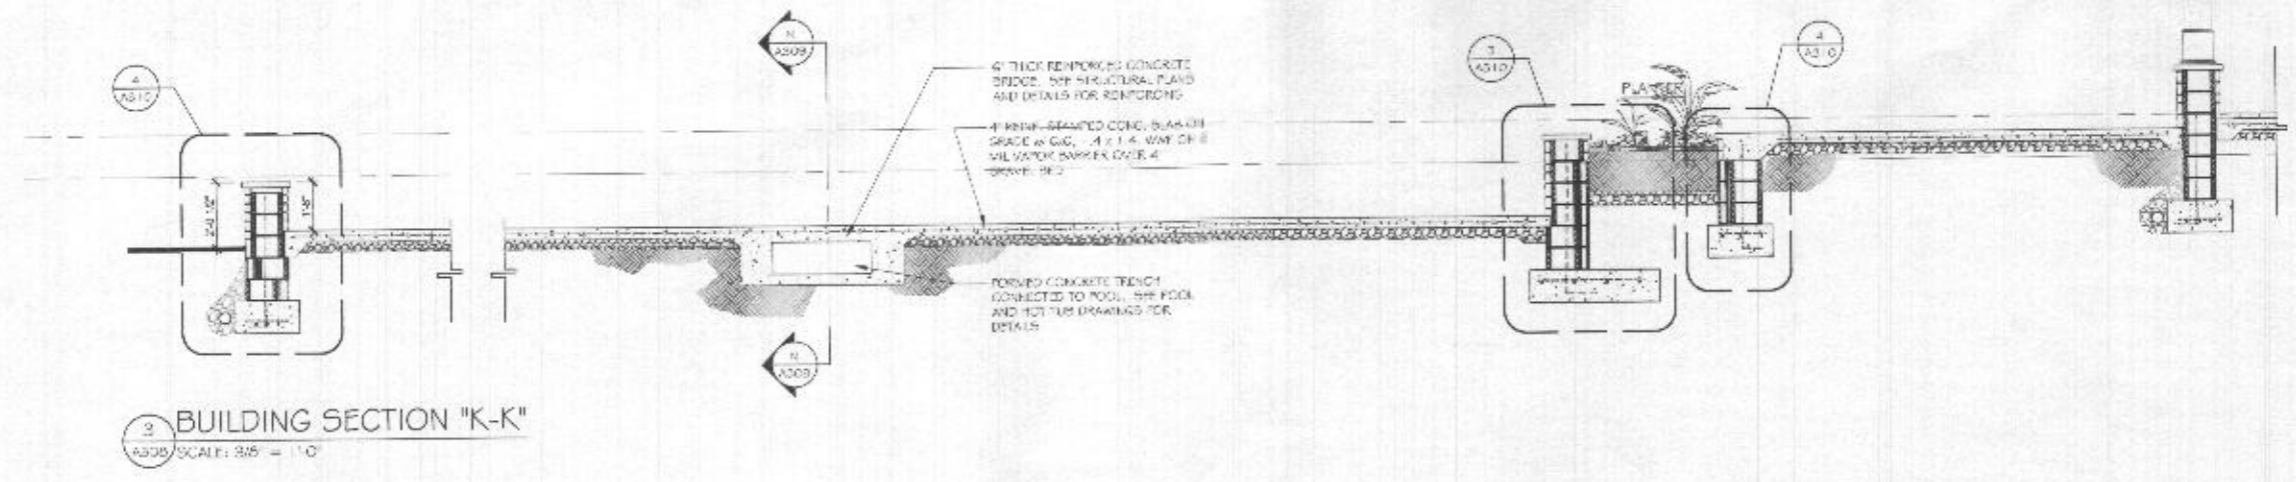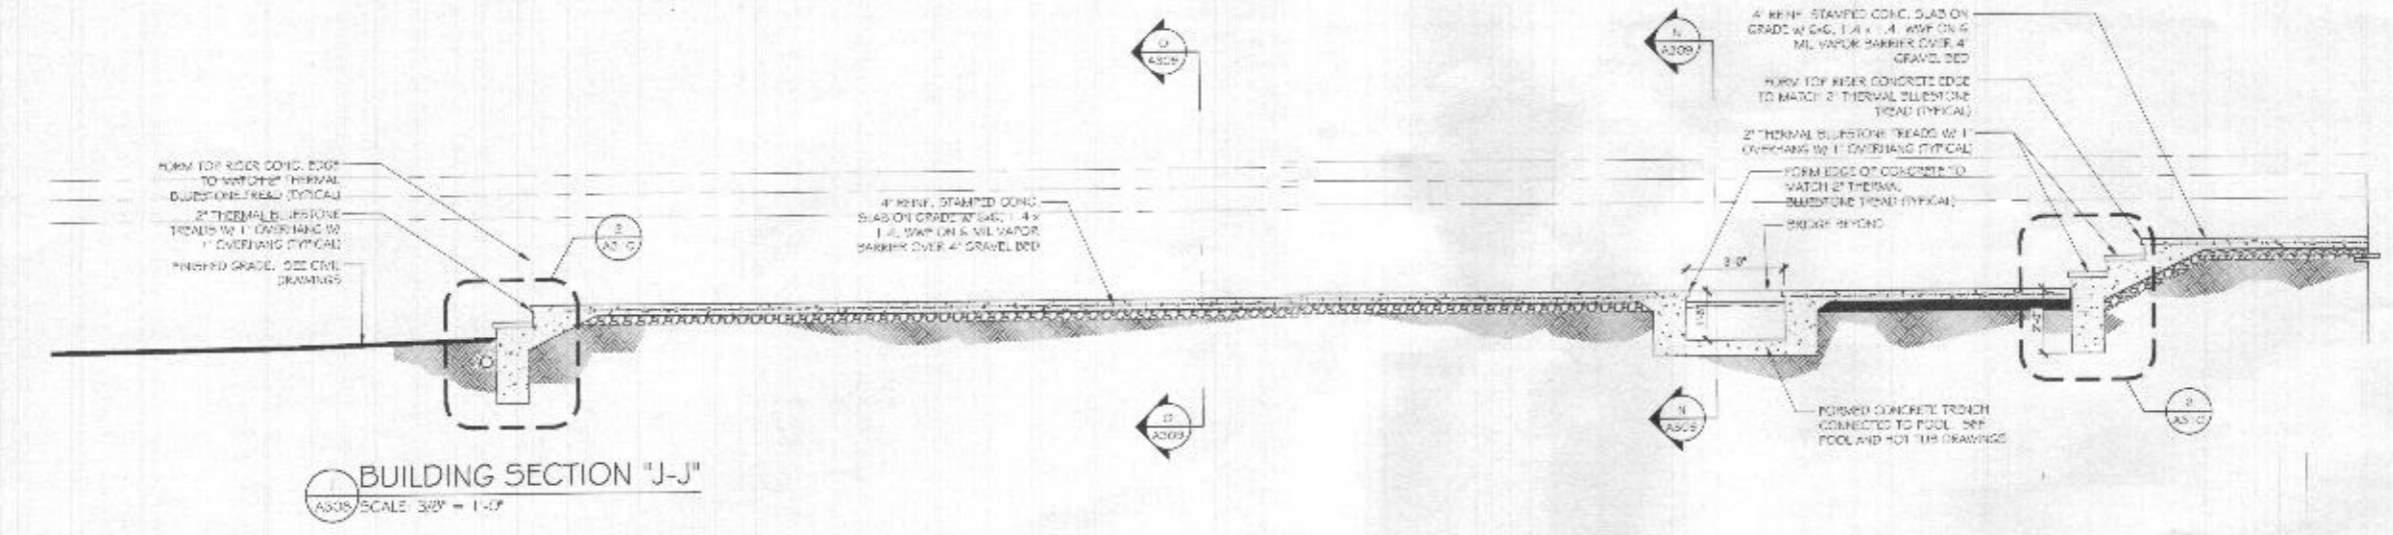



ARCHITECTURE  
 BALLARD + MENSUA, LLC  
 5145 MacArthur Boulevard NW  
 Suite 370  
 Washington, DC 20016  
 (703) 201-8100  
 www.ballardmensua.com

Notes Consultants  
 PROFESSIONAL CERTIFICATION  
 This drawing is the property of the consultant and is not to be reproduced or used in any way without the written consent of the consultant.  
 License No. 18007  
 Expires 09/30/2023




Project  
 TONY AND CRYSTAL  
 PULSIRISAROTH  
 RESIDENCE  
 PROPOSED GARAGE  
 ADDITION,  
 BREEZEWAY AND  
 POOL AREA  
 14148 HOWARD ROAD  
 DAYTON, MD. 21036


Drawing Title  
 POOL / PATIO SECTIONS  
 Date Issue  
 SEPT. 27, 2021 PERMIT DRAWINGS

Drawn By  
 Check By  
 Job No.  
 Sheet No.


A309

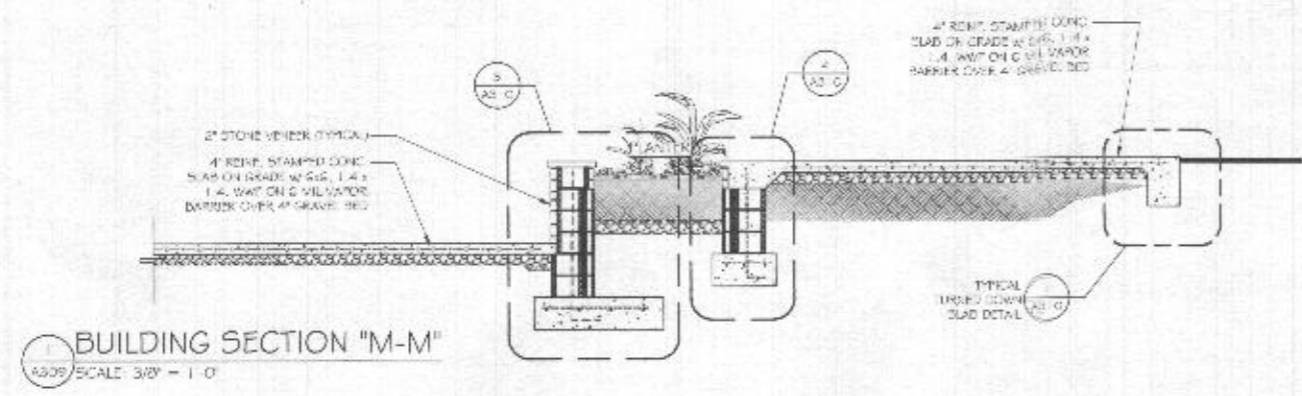

1 BUILDING SECTION "M-M"  
 A309 SCALE: 3/8" = 1'-0"

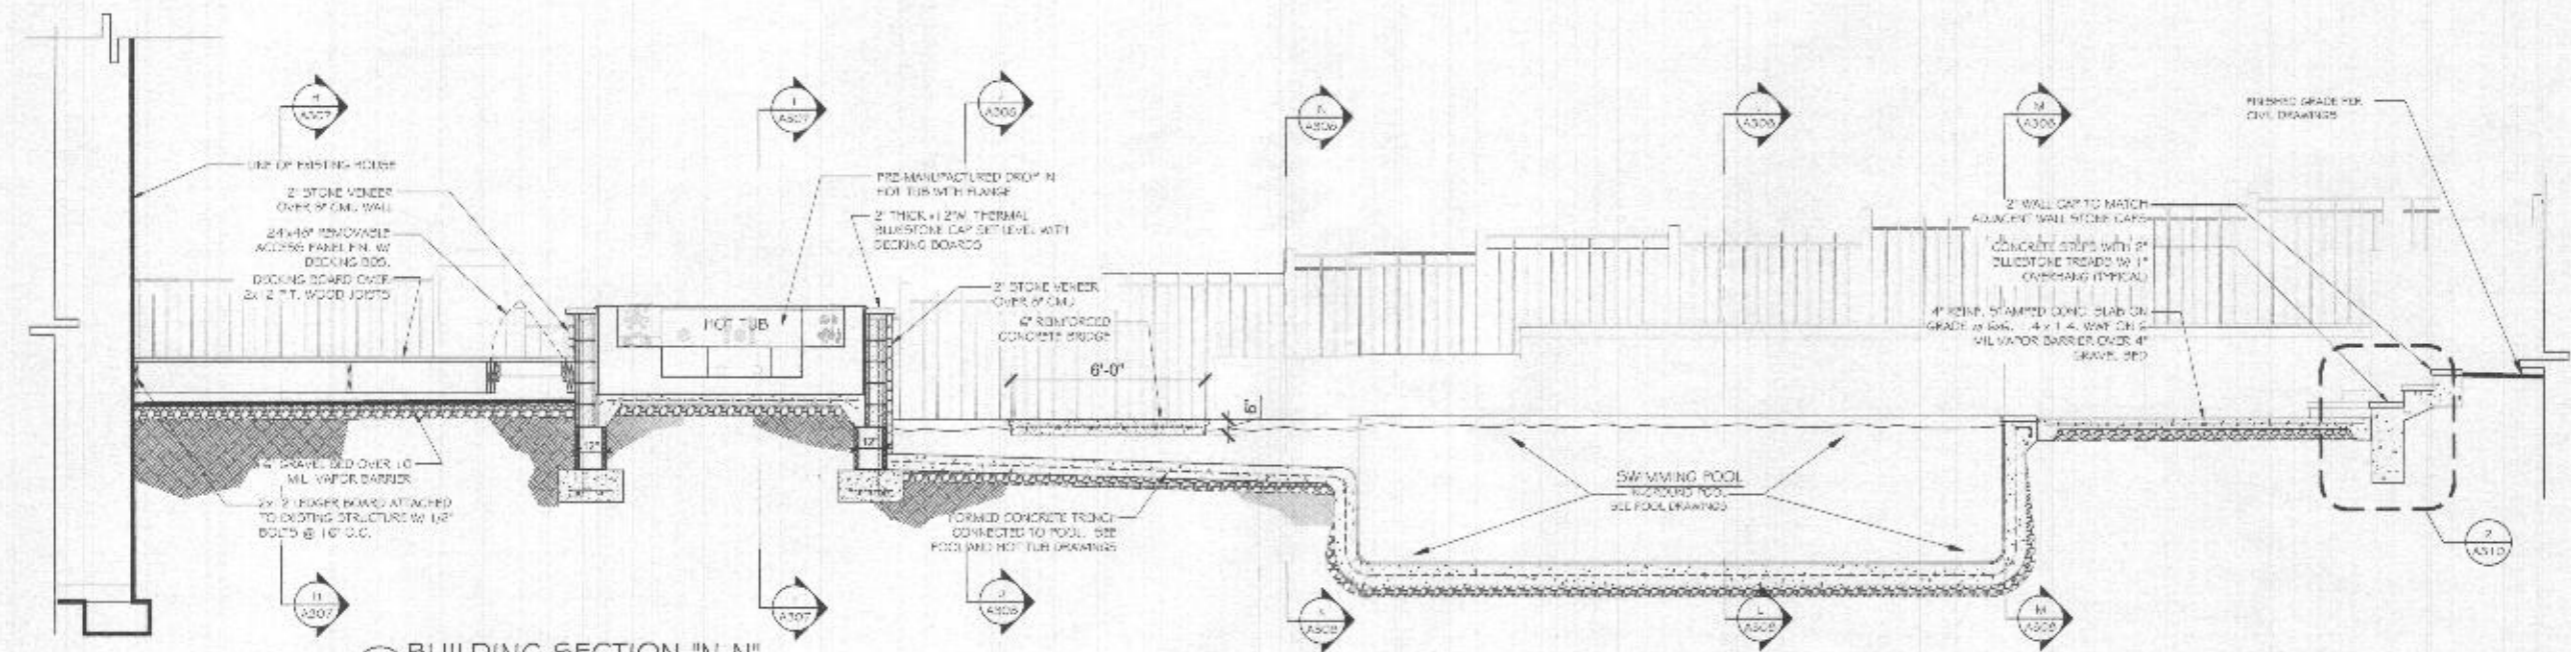

2 BUILDING SECTION "N-N"  
 A309 SCALE: 3/8" = 1'-0"

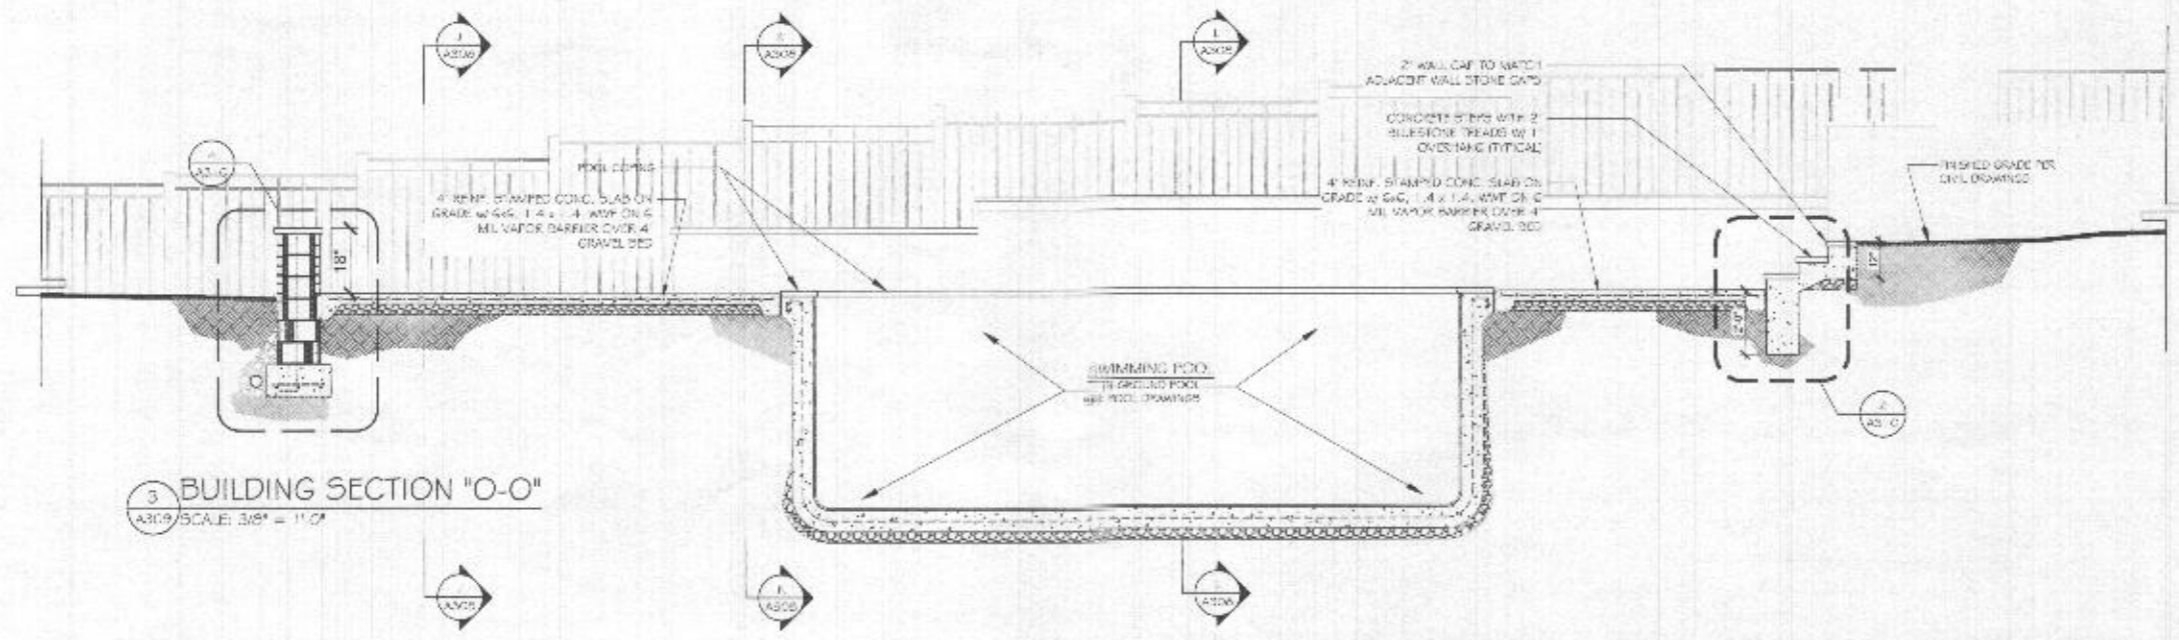

3 BUILDING SECTION "O-O"  
 A309 SCALE: 3/8" = 1'-0"