

- GENERAL PLAN NOTES**
- ALL WOOD STUD PARTITIONS NOT DIMENSIONED ARE TO BE 16" FOR INTERIOR AND 2" FOR EXTERIOR WALLS UNLESS OTHERWISE NOTED.
 - ALL EXTERIOR DIMENSIONS ARE TO FACE OF STUDS.
 - ALL EXTERIOR DIMENSIONS ARE TO FACE OF STUDS.
 - ALL DIMENSIONS GOVERN OVER SCALE.
 - ALL SINK DETECTORS ARE TO BE WIRED IN SUCH A MANNER THAT ACTIVATION OF ONE WILL ACTIVATE THEM ALL.
 - ENCLOSED ACCESSIBLE SPACE UNDER STAIRS SHALL HAVE WALLS AND SKIFFS PROTECTED ON ENDS TO BE WITH 1" OF OVERHANG BEARS.
 - ALL WINDOWS SHOWN ARE NOTED IN FEET + INCHES AS MEASURED FROM BASE TO SASH.
 - REFER TO ELEVATIONS FOR WINDOW HINGE HEIGHTS.
 - ALL DOORS ARE TO BE 4" HIGH UNLESS OTHERWISE NOTED.
 - WASHER ALWAYS TO BE ON LEFT SIDE OF DRYER.
 - DRYER ALWAYS TO BE ON RIGHT SIDE OF WASHER.

See attached pages


Multi gen

Sinks


OK

18

5/29/2022

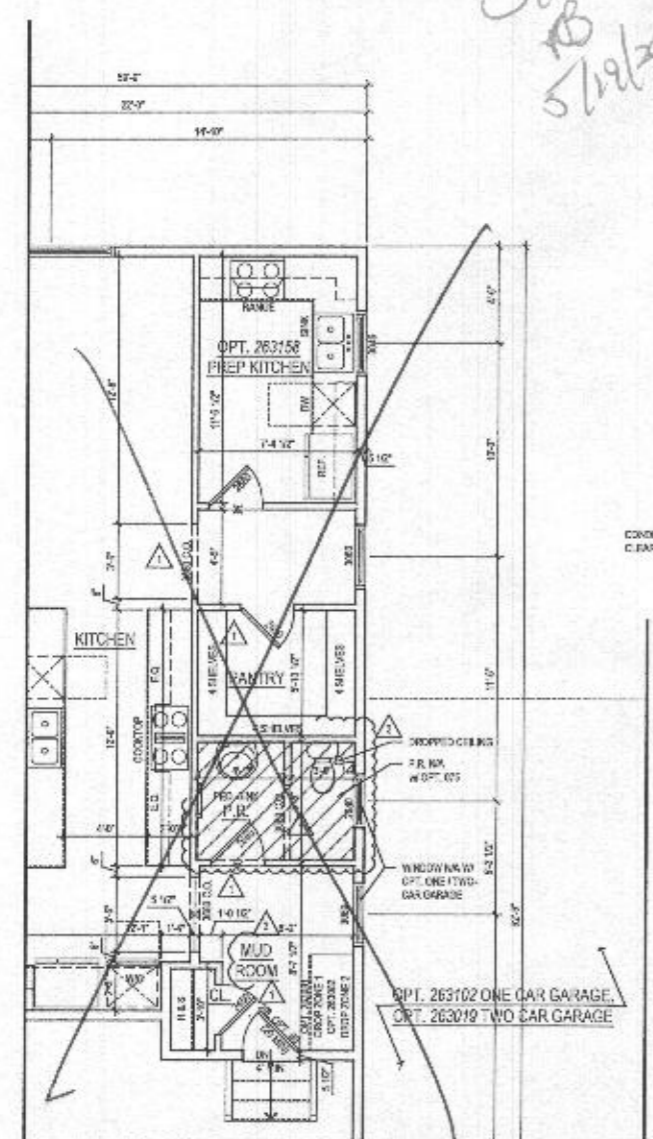

2 PART. FIRST FLOOR PLAN w/ OPT. 263158 - OPT. PREP KITCHEN
A-110 SCALE: 1/4" = 1'-0"

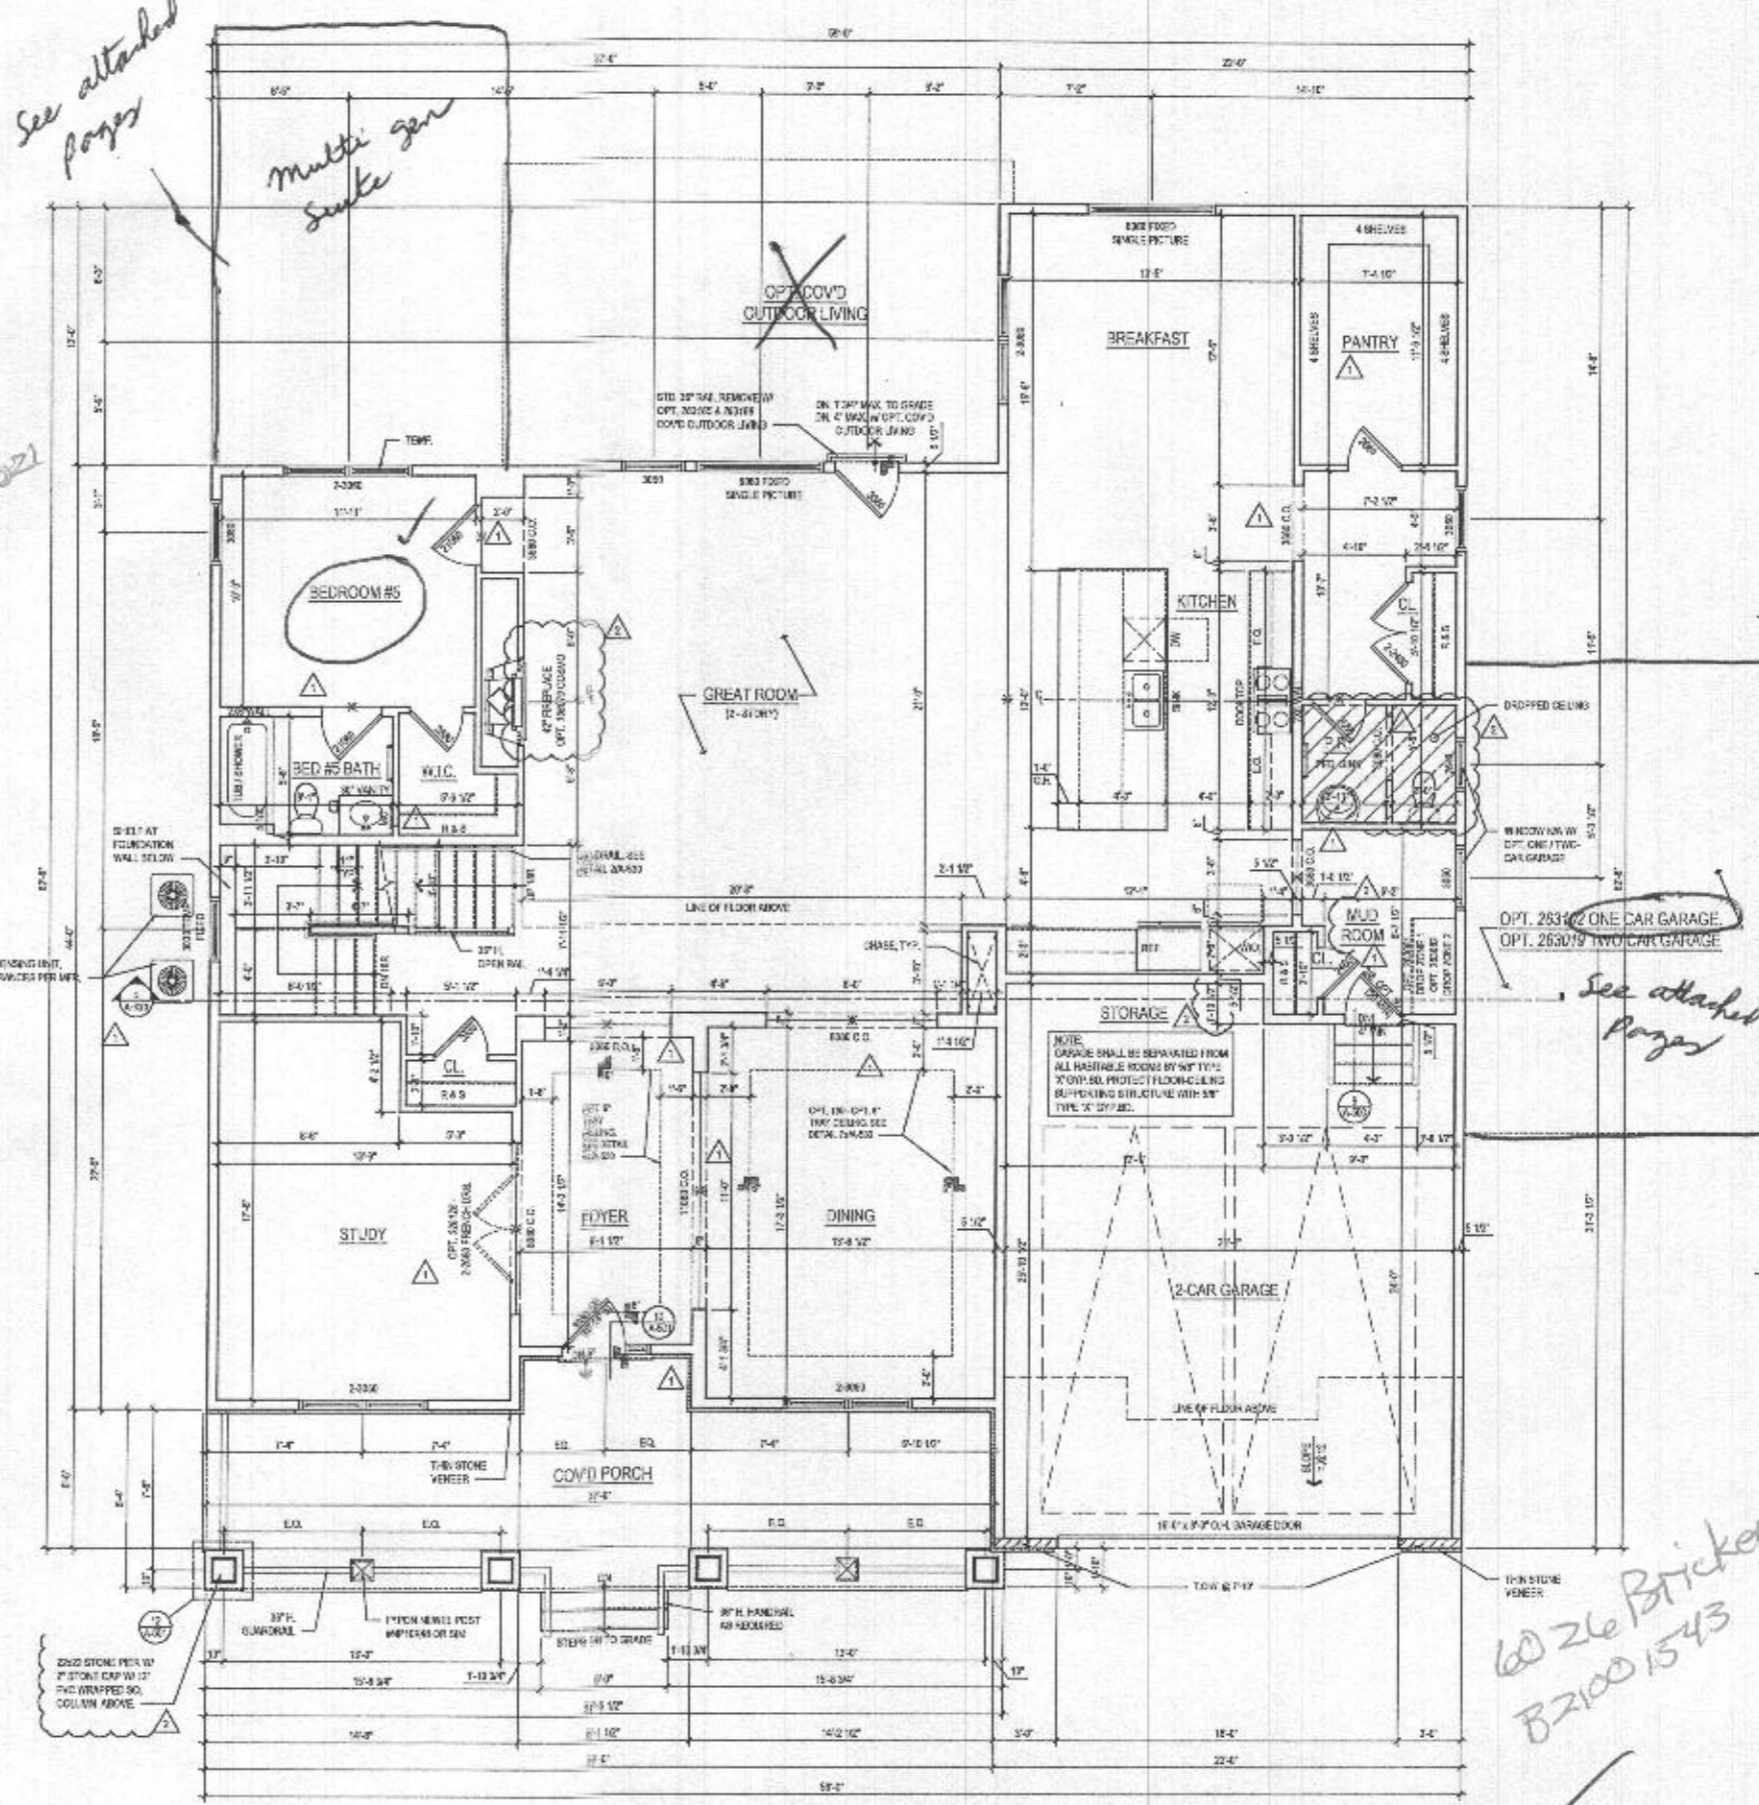

1 FIRST FLOOR PLAN
A-110 SCALE: 1/4" = 1'-0"

@ ELEV. 1 - CRAFTSMAN

60 26 Bricker Rd

B2100 1543

lessard DESIGN

8521 Leesburg Pike
Suite 700 | Vienna, VA 22182
P: 571.830.1800 | F: 571.830.1801
www.lessarddesign.com

TOLL BROTHERS

1973 BELMONT EXECUTIVE PLAZA
ASHBURN, VA 20147
P: 571.291.3700
CONTACT: CHRISTINA SHERIDY
christina@tollbrothers.com


MARYLAND

PARKHURST
FLOOR PLANS

NO.	DESCRIPTION	DATE
1	PREP	05.23.22
2	REVISION	06.22.22
3	PREP	06.22.22
4	REVISION	06.22.22


PROJECT No: 2022011
DRAWN BY: CASH/EP
CHECKED BY: JMS/EP
PLOT DATE: 2022.05.23
FILE NAME: 2022011_A110.dwg

A-110

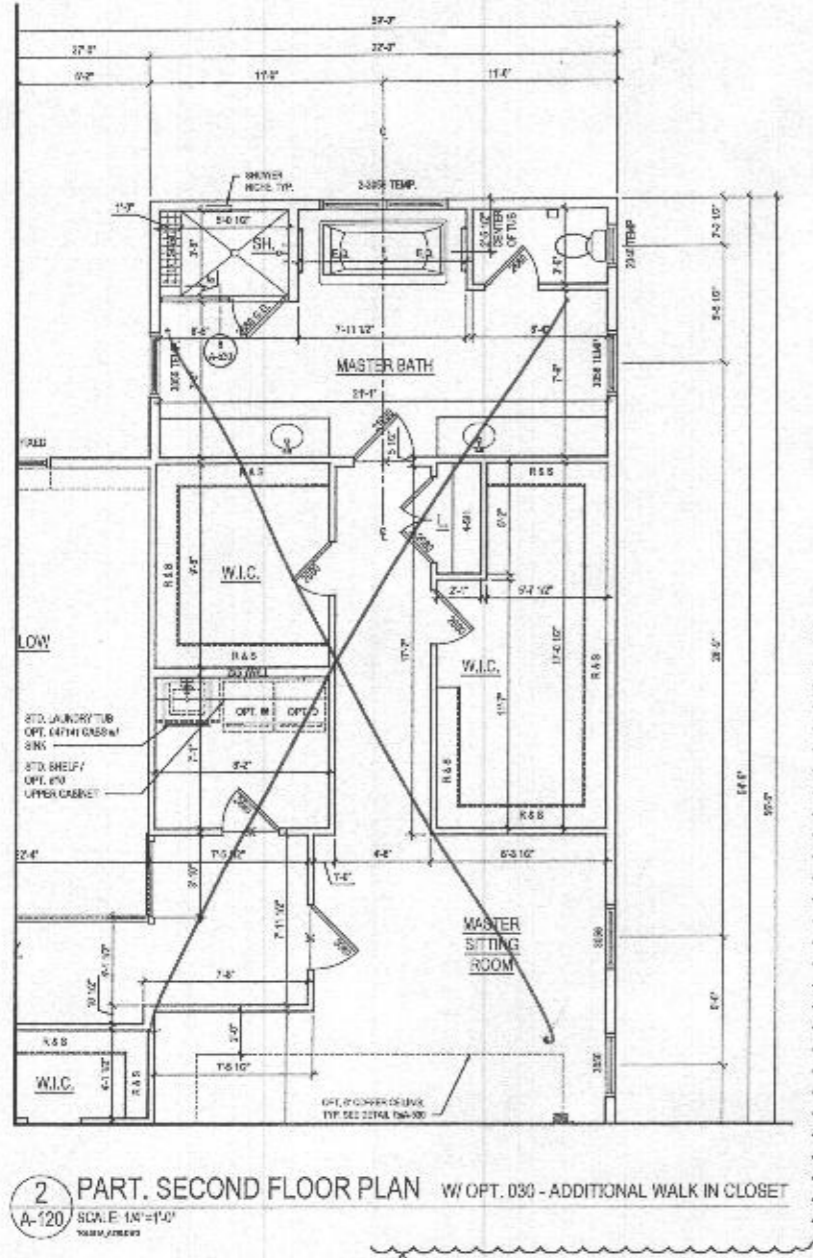

2 PART. SECOND FLOOR PLAN W/ OPT. 030 - ADDITIONAL WALK IN CLOSET
 A-120 SCALE 1/8"=1'-0"
 10/24/2024

- GENERAL PLAN NOTES**
- A. ALL WINDOW SIZES SHOWN ARE TO FACE UNLESS OTHERWISE NOTED.
 - B. ALL INTERIOR DIMENSIONS ARE TO FACE OF STUD.
 - C. ALL EXTERIOR DIMENSIONS ARE TO FACE OF STUD.
 - D. ALL DIMENSIONS GOVERN OVER SCALE.
 - E. ALL SMOKE DETECTORS ARE TO BE INSTALLED IN SUCH A MANNER THAT ACTIVATION OF ONE WILL ACTIVATE THE WHOLE.
 - F. ENCLOSED ACCESSIBLE SPACE UNDER STAIRS SHALL HAVE WALLS AND SCOTTS PROTECTED BY ENCLOSED SIDE WITH 1/2" CHERRY BOARD.
 - G. ALL WINDOWS SIZE ARE NOTED IN FEET-INCHES AS MEASURED FROM SASH TO SASH.
 - H. REFER TO ELEVATIONS FOR WINDOW AND LIGHTS.
 - I. ALL DOORS ARE TO BE 6'-0" HIGH UNLESS OTHERWISE NOTED.
 - J. WASHER ALWAYS TO BE ON LEFT SIDE OF DRINK.
 - K. DRYER ALWAYS TO BE ON RIGHT SIDE OF SINK.

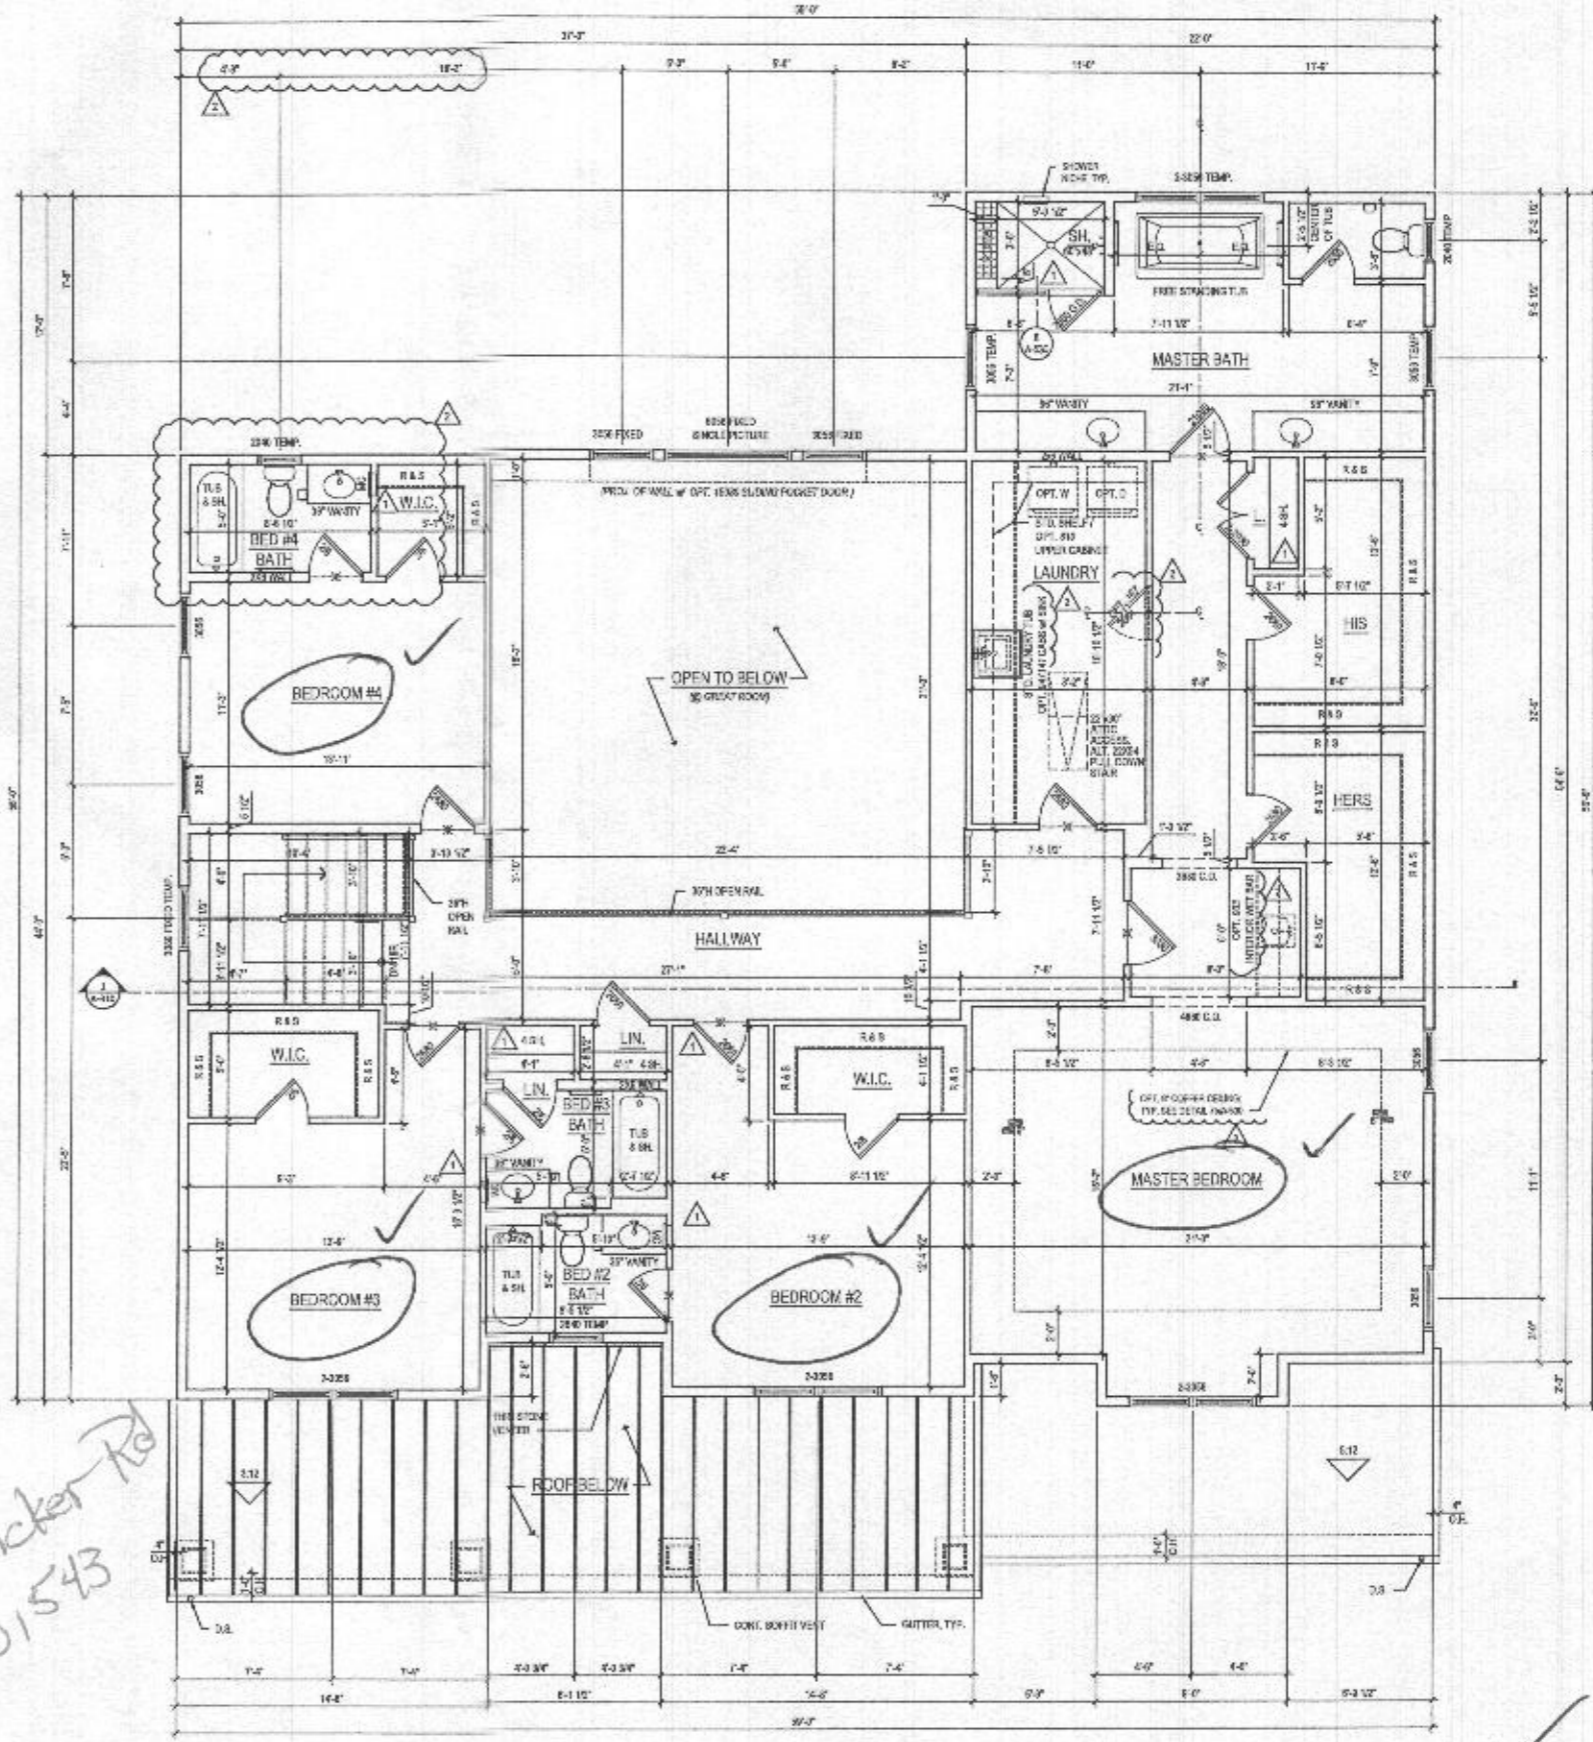

1 SECOND FLOOR PLAN
 A-120 SCALE 1/8"=1'-0"
 10/24/2024

@ ELEV. 1 - CRAFTSMAN

*OK!
 10/25/2024
 6026 Bricker Rd
 B21001543*

ARCHITECT

 8521 Leesburg Pike
 Suite 700 | Vienna, VA 22182
 P: 571.830.1800 | F: 571.830.1801
 www.lessarddesign.com

OWNER:
 TOLL BROTHERS
 10775 BELMONT EXECUTIVE PLAZA
 AUSTIN, TX 78758
 P: 512.351.9955
 CONTACT: CHRISTINA LEVLEY
 clevley@tollbrothers.com

MARYLAND
**PARKHURST
 FLOOR PLANS**

PROJECT NAME: _____
 SHEET TITLE: _____

NO.	ISSUE / REVISION	DATE
1	PERFECT SET	06.29.24
2	PERFECT SET	06.29.24
PROJECT No: _____
 DRAWN BY: _____
 CHECKED BY: _____
 DATE: _____
 FILE NAME: _____

A-120


- GENERAL PLAN NOTES**
- ALL ROOF SLOPE PARTITIONS NOT DIMENSIONED ARE TO BE 3/4" FOR INTERIOR AND 5/8" FOR EXTERIOR WALLS UNLESS OTHERWISE NOTED.
 - ALL INTERIOR DIMENSIONS ARE TO FACE OF STUDS.
 - ALL EXTERIOR DIMENSIONS ARE TO FACE OF STUDS.
 - ALL DIMENSIONS OVERER OVER SCALE.
 - ALL SINKS DETECTORS ARE TO BE INSTALLED IN SUCH A MANNER THAT ACTIVATION OF ONE WILL ACTIVATE THEM ALL.
 - ENCLOSED ACCESSIBLE SPACE UNDER STAIRS SHALL HAVE WALLS AND CEILING PROTECTED ON ENCLOSED SIDE WITH 1/2" EXPOSED BOARD.
 - ALL WINDOWS SIDE ARE NOTED IN FEET + INCHES MEASURED FROM SASH TO SASH.
 - REFER TO ELEVATIONS FOR WINDOW HEAD HEIGHTS.
 - ALL DOORS ARE TO BE 9'-0" HIGH UNLESS OTHERWISE NOTED.
 - WASHER ALWAYS TO BE ON LEFT SIDE OF SINK.
 - DISHWASHER ALWAYS TO BE ON RIGHT SIDE OF SINK.

ROOF VENTILATION CALCULATIONS - TWO CAR GARAGE ROOF


ROOF AREA	=	513.97 SQ. FT.
730K	=	1.35 SQ. FT.
412 x 12	=	104.71 SQ. IN.
50% (MIN)	=	75.82 SQ. IN.
SOFFIT VENT - REQUIRED (BASED @ 8.5 SQ. IN. / FT.)	=	12.17 FT.
SOFFIT VENT - PROVIDED	=	44.00 FT.
50% (MAX)	=	75.29 SQ. IN.
RISE VENT - REQUIRED (BASED @ 94.1 SQ. IN. / FT.)	=	5.34 FT.
RISE VENT - PROVIDED	=	16.80 FT.

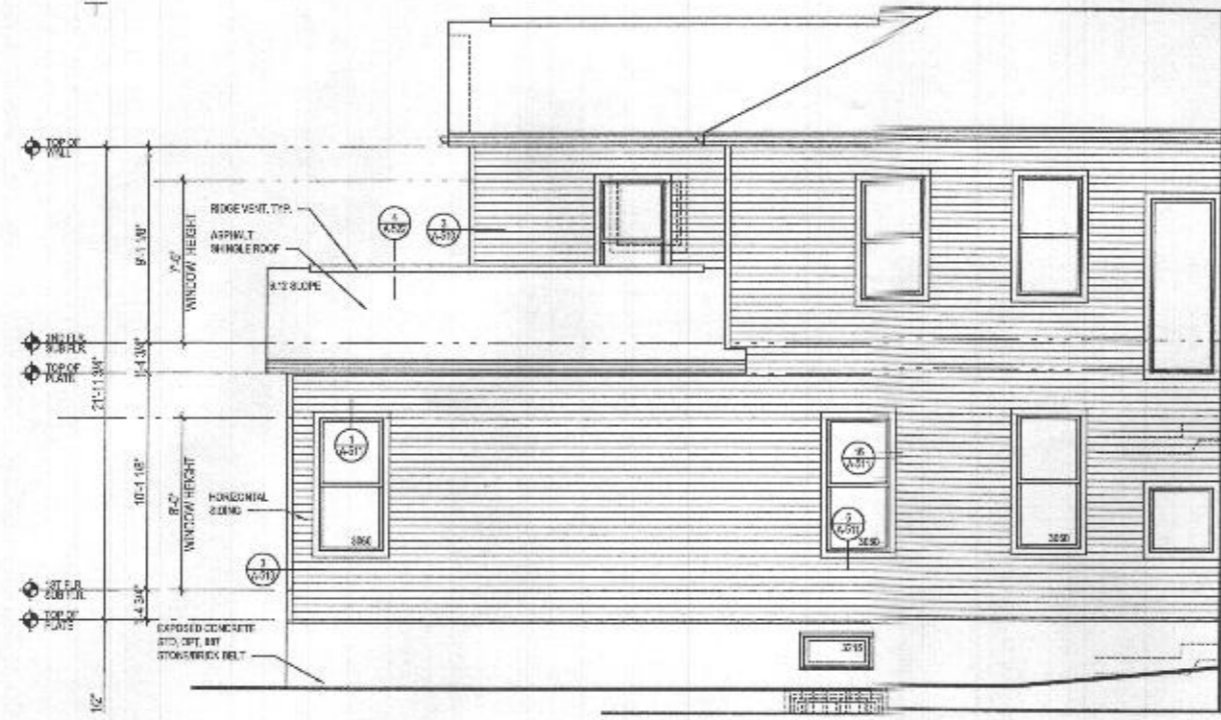


6 PART. LEFT ELEV. w/ OPT. 263073 MULTI-GEN. SUITE
 A-405 SCALE 1/4"=1'-0"
 TOLSON/ARL/2010

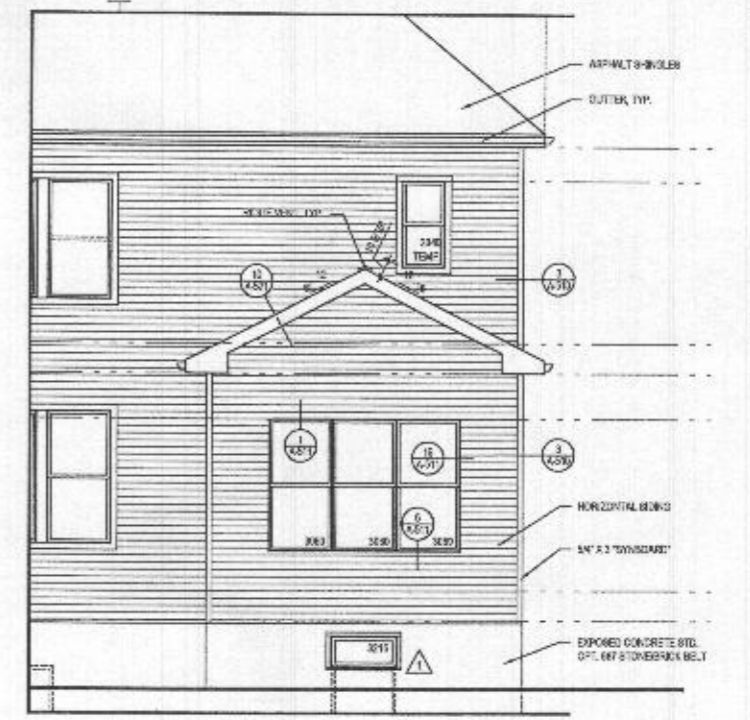


5 REAR ELEVATION w/ OPT. 263073 MULTI-GEN. SUITE
 A-405 SCALE 1/4"=1'-0"
 TOLSON/ARL/2010

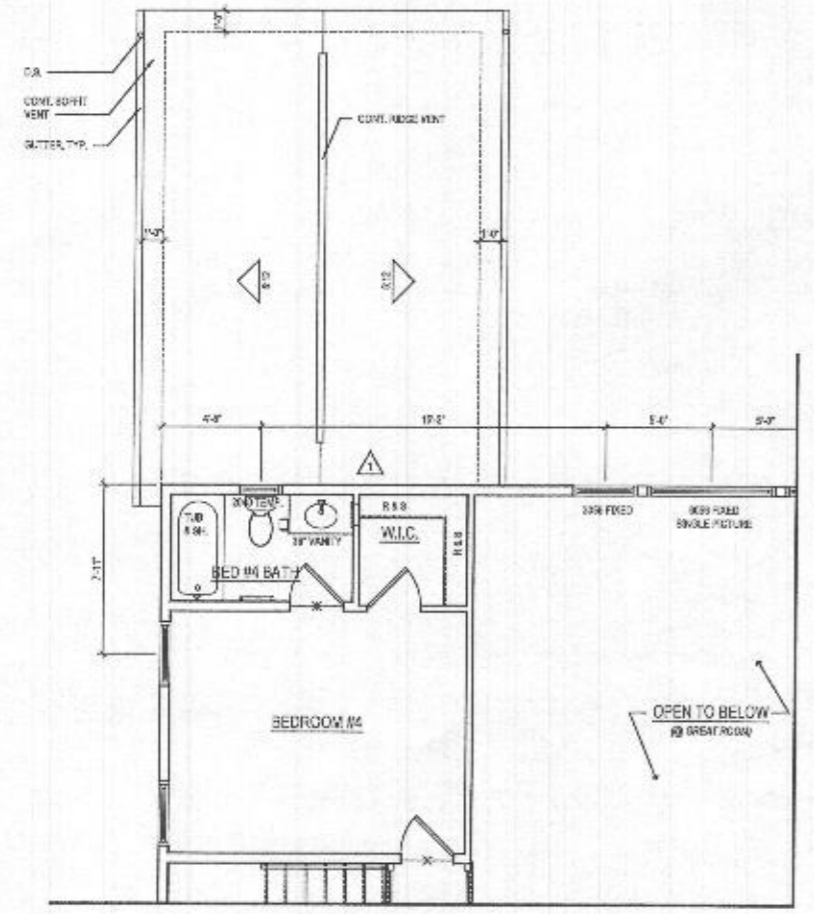

3 PART. SECOND FLOOR PLAN w/ OPT. 263073 MULTI-GEN. SUITE
 A-405 SCALE 1/4"=1'-0"
 TOLSON/ARL/2010

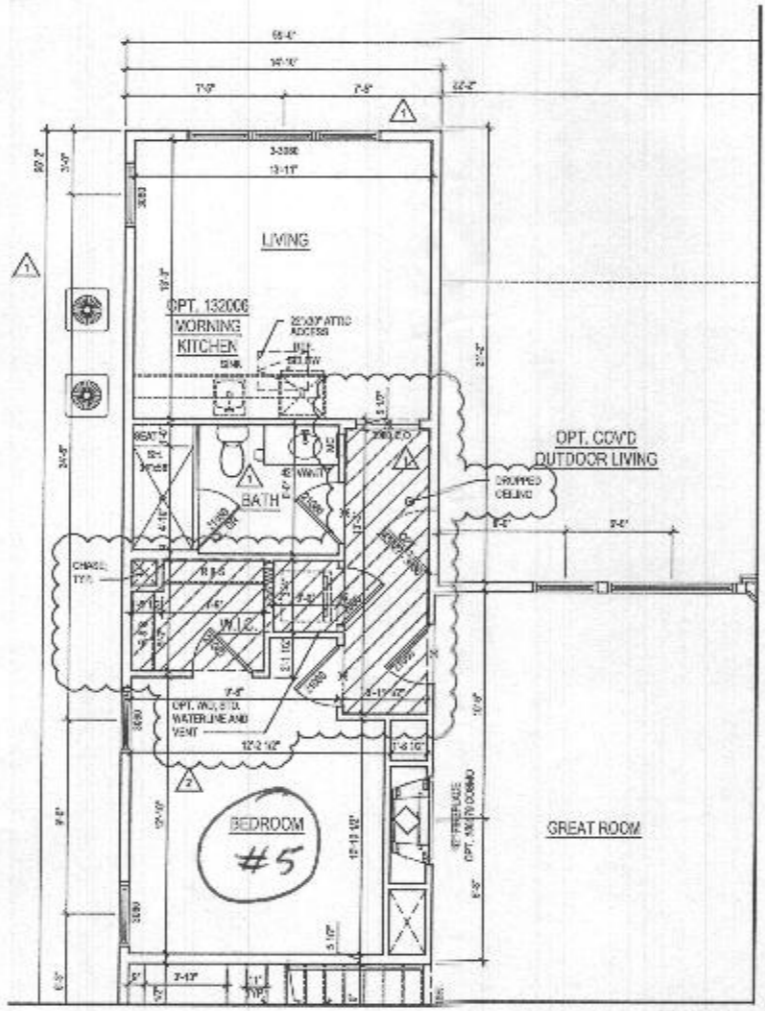

2 PART. FIRST FLOOR PLAN w/ OPT. 263073 MULTI-GEN. SUITE
 A-405 SCALE 1/4"=1'-0"
 TOLSON/ARL/2010

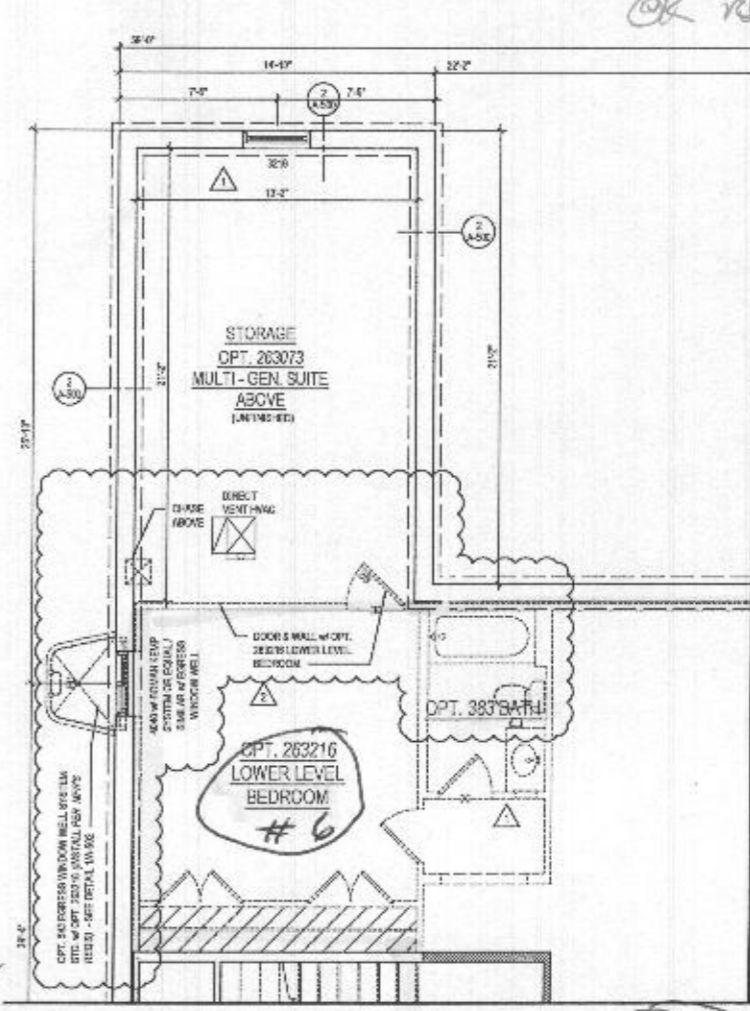

1 PART. BASEMENT PLAN w/ OPT. 263073 MULTI-GEN. SUITE
 A-405 SCALE 1/4"=1'-0"
 TOLSON/ARL/2010

PROJECT: **lessard DESIGN**
 8521 Leesburg Pike
 Suite 700 | Vienna, VA 22182
 P: 571.830.1800 | F: 571.830.1801
 www.lessarddesign.com

OWNER: **TOLL BROTHERS**
 15775 BELMONT EXECUTIVE PLAZA
 ARLINGTON, VA 22204
 P: 571.291.0000
 CONTACT: CHRISTINA LEBLLEY
 clevley@tollbrothers.com


PROJECT NAME: **MARYLAND PARKHURST OPTIONS**

NO.	DESCRIPTION	DATE
1	PERMIT SET	06.29.10
2	PERMITS	06.29.10
3	PERMITS	06.29.10
4	PERMITS	06.29.10
5	PERMITS	06.29.10
6	PERMITS	06.29.10
7	PERMITS	06.29.10
8	PERMITS	06.29.10
9	PERMITS	06.29.10
10	PERMITS	06.29.10


PROJECT NO: 10-0000
 DRAWN BY: ARL
 CHECKED BY: ARL
 DATE: Jan. 23, 2010
 FILE NAME: 10000000.dwg

A-405

6026 Bricker Road B210015 4.5

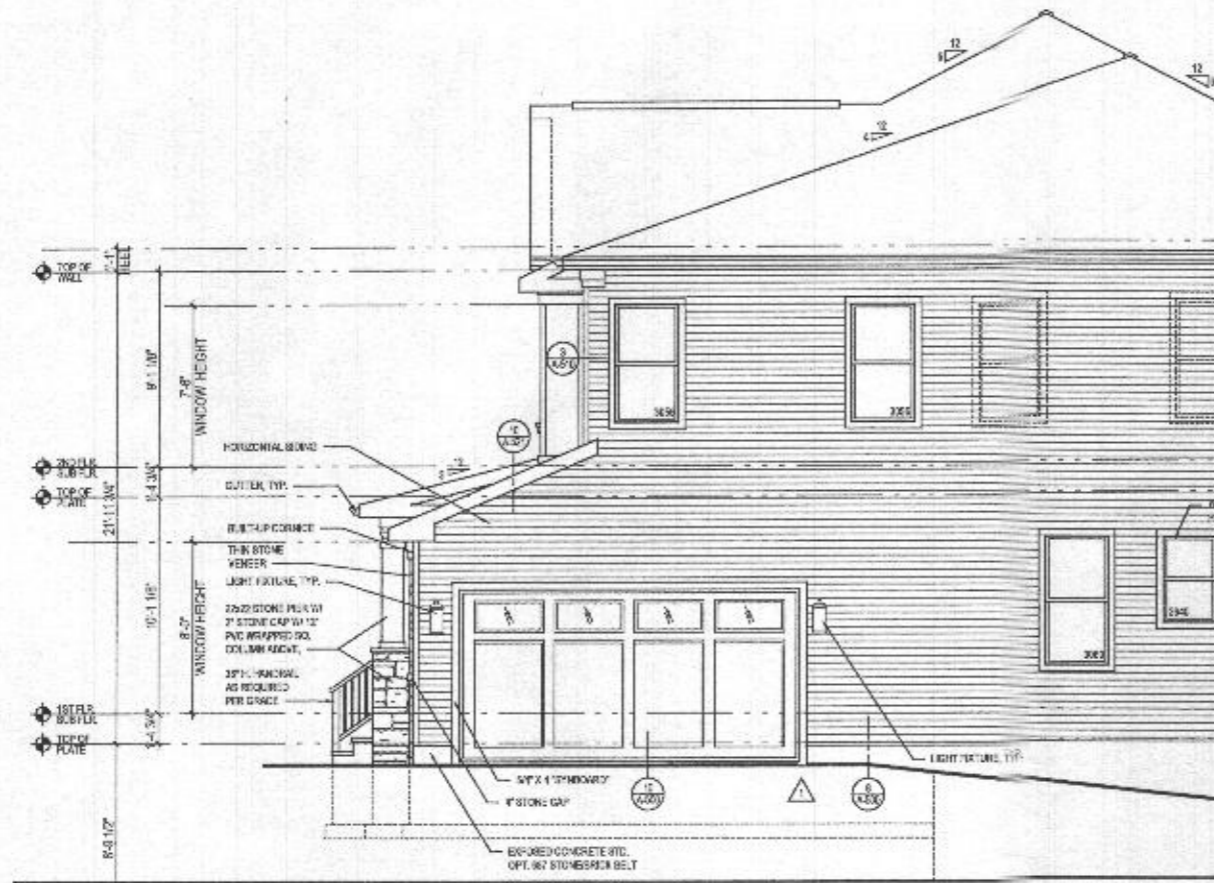


4 PART. RIGHT SIDE ELEVATION w/ OPT. 012 - SIDE LOAD GARAGE
 SCALE: 1/4"=1'-0"
 ELEV. 1 - SHOWN

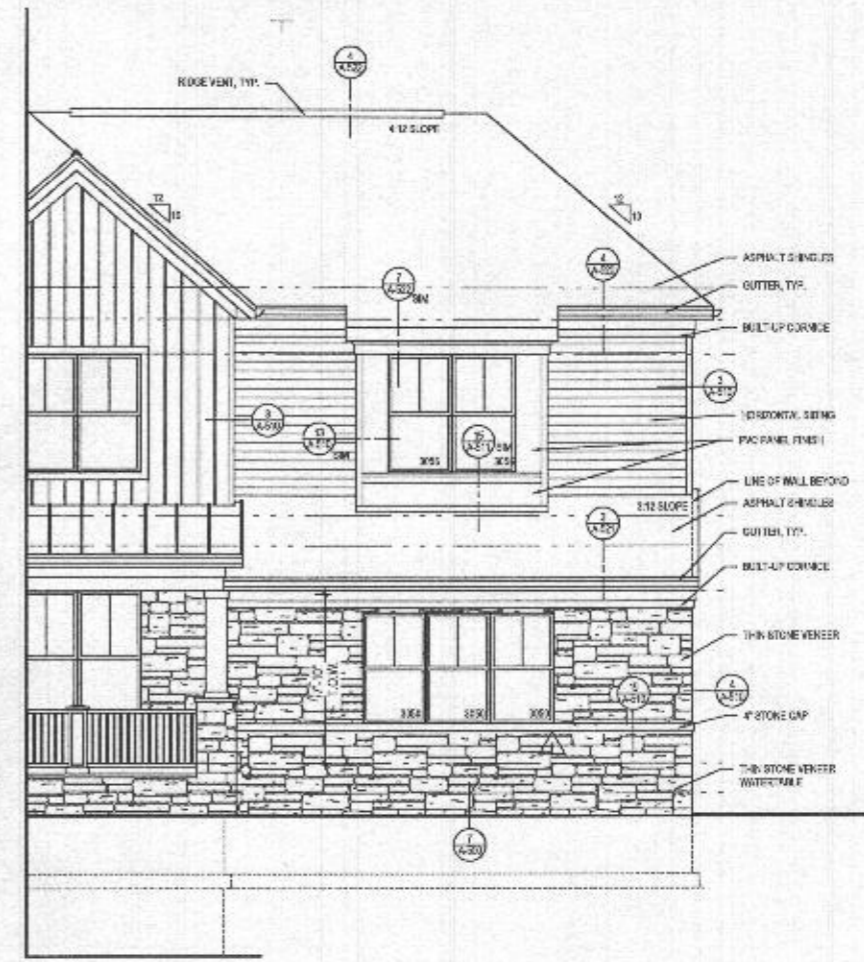


3 PART. FRONT ELEVATION w/ OPT. 012 - SIDE LOAD GARAGE
 SCALE: 1/4"=1'-0"
 ELEV. 1 - SHOWN

- GENERAL PLAN NOTES**
- ALL WOOD STUD PARTITIONS NOT DIMENSIONED ARE TO BE 2x10" FOR INTERIOR AND 2x12" FOR EXTERIOR WALLS UNLESS OTHERWISE NOTED.
 - ALL EXTERIOR DIMENSIONS ARE TO FACE OF STUDS.
 - ALL EXTERIOR DIMENSIONS ARE TO FACE OF STUDS.
 - ALL DIMENSIONS GOVERN OVER SCALE.
 - ALL SMOKE DETECTORS ARE TO BE WIRED IN SUCH A MANNER THAT ACTIVATION OF ONE WILL ACTIVATE THEM ALL.
 - ENCLOSED ACCESSIBLE SPACES UNDER STAIRS SHALL HAVE WALLS AND SOFFITS PROTECTED ON ENCLOSED SIDE WITH 1/2" GYP BOARD.
 - ALL WINDOWS ARE TO BE 1/2" INCHES AS MEASURED FROM SASH TO SASH.
 - REFER TO ELEVATIONS FOR WINDOW HEAD HEIGHTS.
 - ALL DOORS ARE TO BE 6'-7 1/2" UNLESS OTHERWISE NOTED.
 - WASHER ALWAYS TO BE ON LEFT SIDE OF DRYER.
 - DISHWASHER ALWAYS TO BE ON RIGHT SIDE OF SINK.

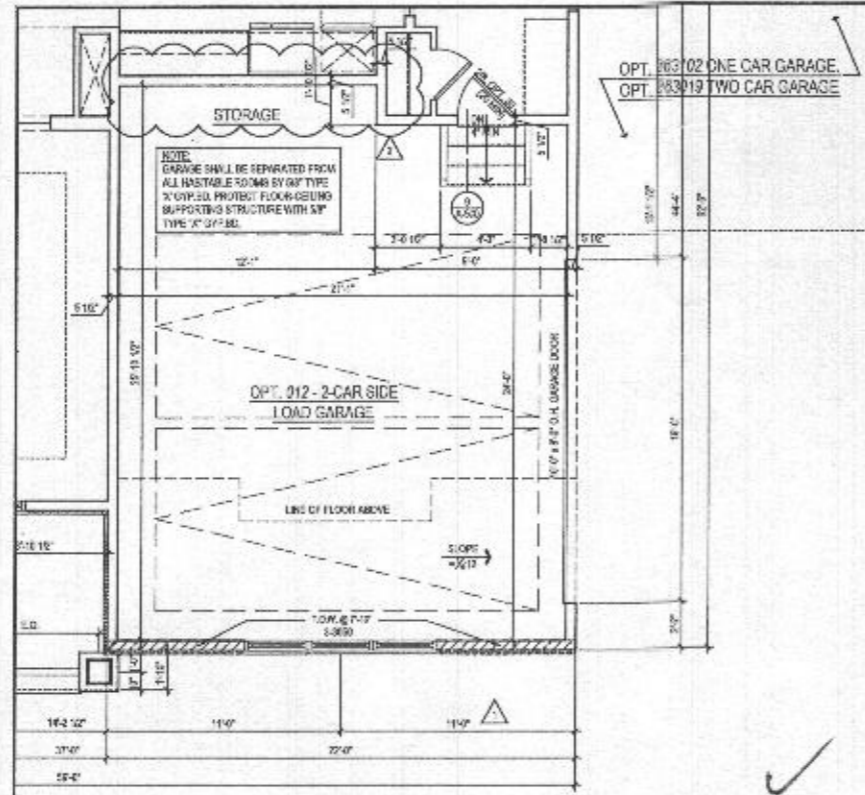

2 PART. FIRST FLOOR PLAN w/ OPT. 012 - SIDE LOAD GARAGE
 SCALE: 1/4"=1'-0"
 ELEV. 1 - SHOWN

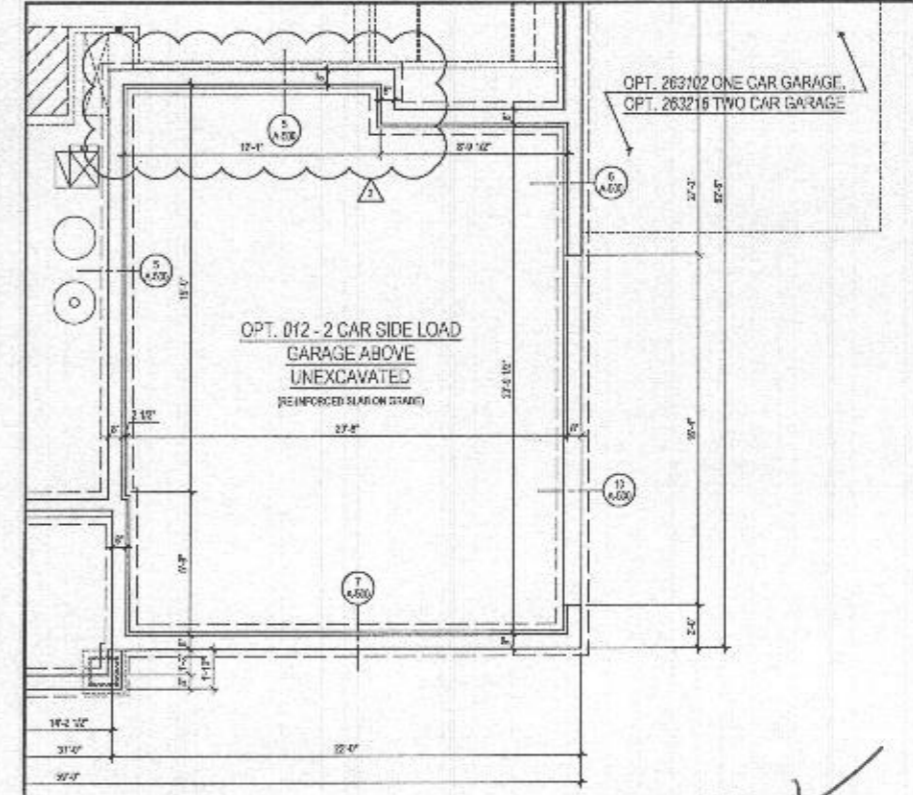

1 PART. BASEMENT FLOOR PLAN w/ OPT. 012 - SIDE LOAD GARAGE
 SCALE: 1/4"=1'-0"
 ELEV. 1 - SHOWN

lessard DESIGN
 8521 Leesburg Pike
 Suite 700 | Vienna, VA 22182
 P: 571.830.1800 | F: 571.830.1801
 www.lessarddesign.com

TOLL BROTHERS
 19775 BELMONT EXECUTIVE PLAZA
 ARLINGTON, VA 22204
 P: 571.291.8808
 CONTACT: CHRISTOPHER LEMLEY
 clemley@tollbrothers.com

MARYLAND
PARKHURST
OPTIONS

NO.	DESCRIPTION	DATE
1	REVISED SET	05.25.19
2	REVISED SET	06.15.19
3	REVISED SET	06.15.19
A-400

File No: TOLBUB_A100.dwg
 Plot By: amk

