




**BASEMENT PLAN**  
SCALE - 1/4" = 1'-0"

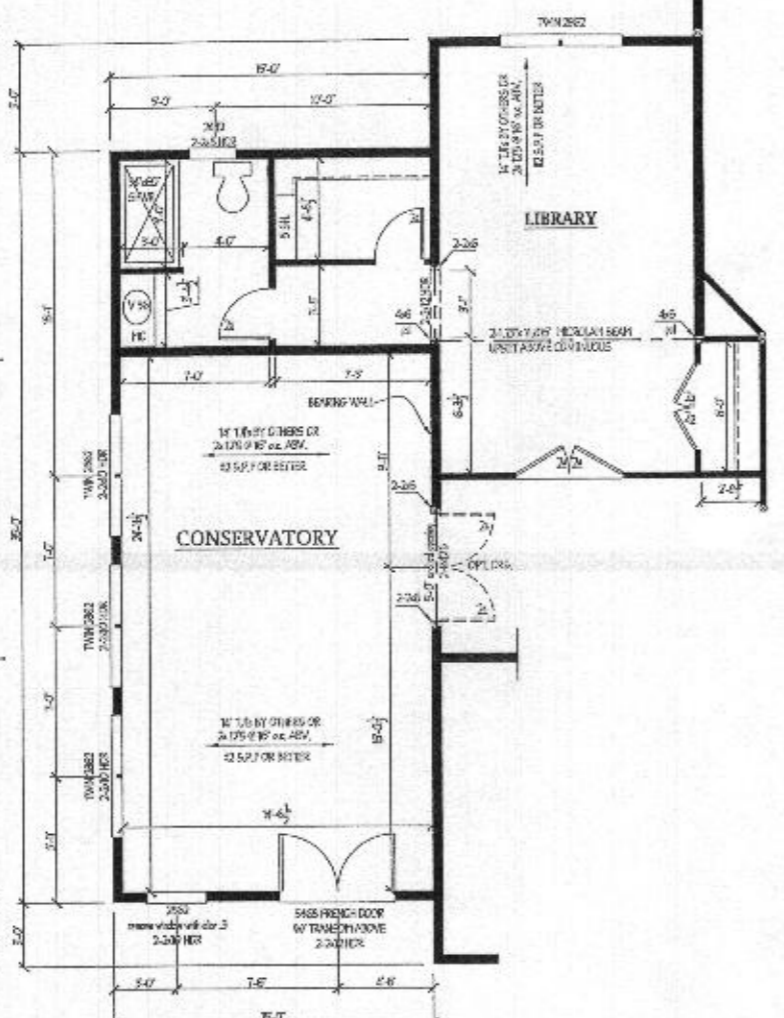


**FIRST FLOOR PLAN B**  
SCALE - 1/4" = 1'-0"

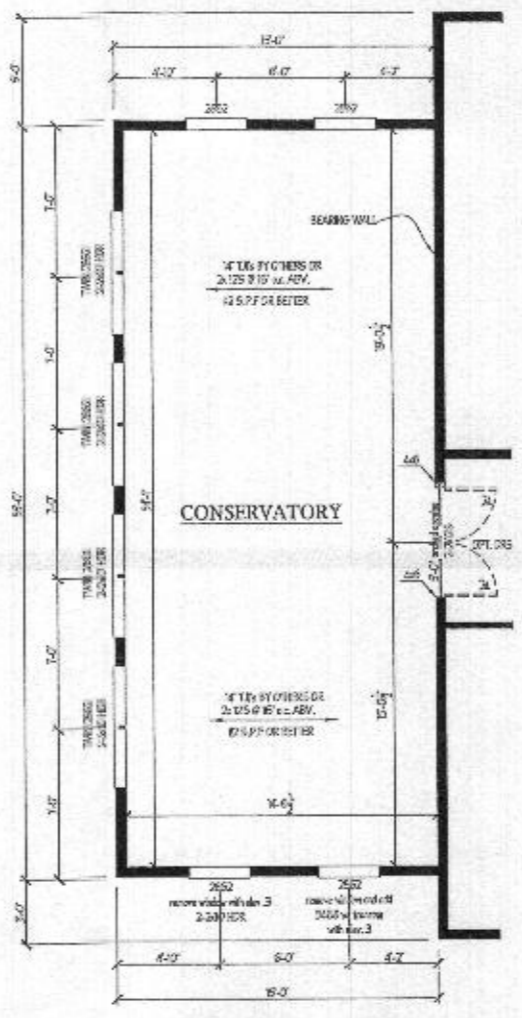

**FIRST FLOOR PLAN A**  
SCALE - 1/4" = 1'-0"

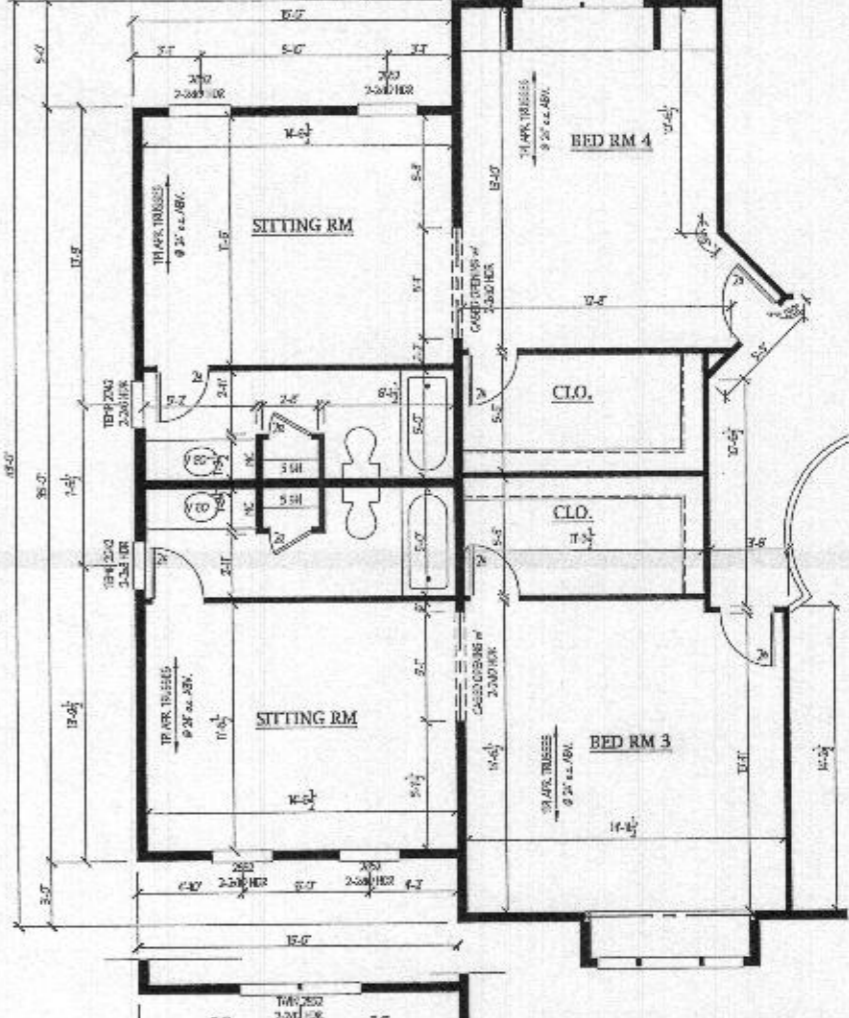

**SECOND FLOOR PLAN - FOR ELEVATIONS 1A, 1B, 1C**  
SCALE - 1/4" = 1'-0"

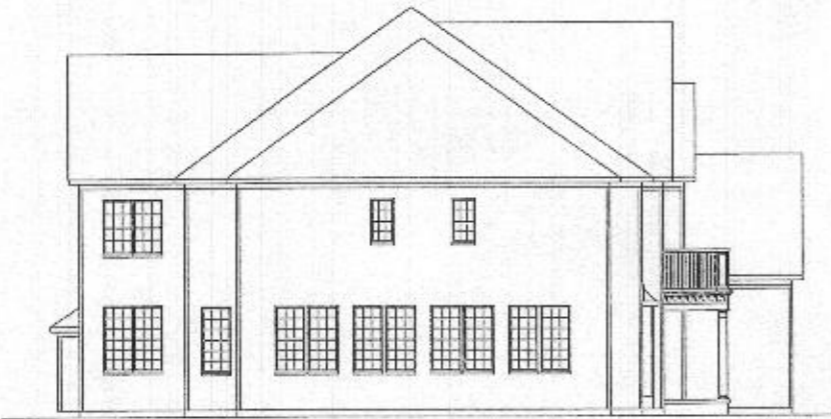

**LEFT SIDE ELEVATION**  
SCALE - 1/8" = 1'-0"



**FRONT ELEVATION**  
SCALE - 1/8" = 1'-0"

**Plymouth Road Architects**  
640 Plymouth Road Baltimore, MD 21229  
Phone: 410-788-0281 arch@plymouth-road.com


Notes:

Drawing: TWO STORY OPTION  
Project: WILLIAMSBURG GROUP  
WELLINGTON  
ESTATE HOME


Project No.: 1067 WL  
Date: 5/15  
Scale: NOTED

**8a**


REVISED 3/21

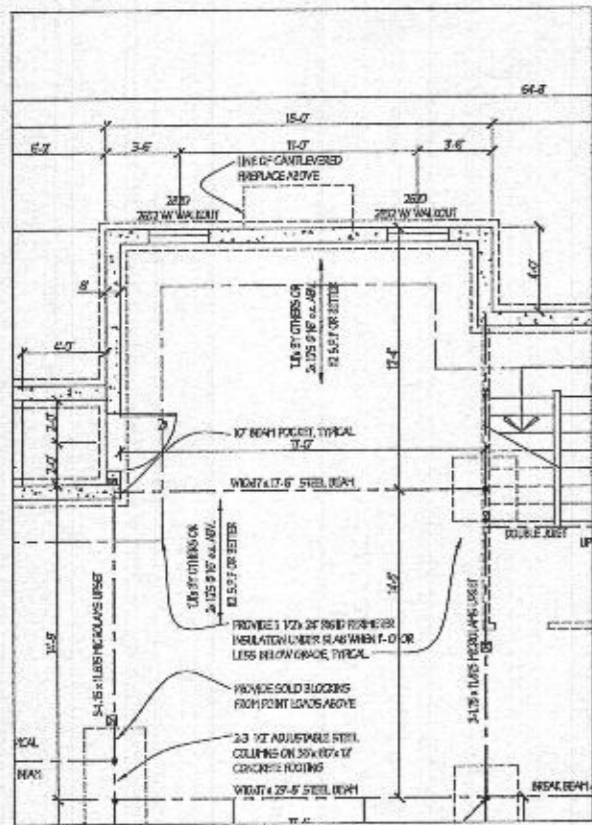


PARTIAL BASEMENT PLAN

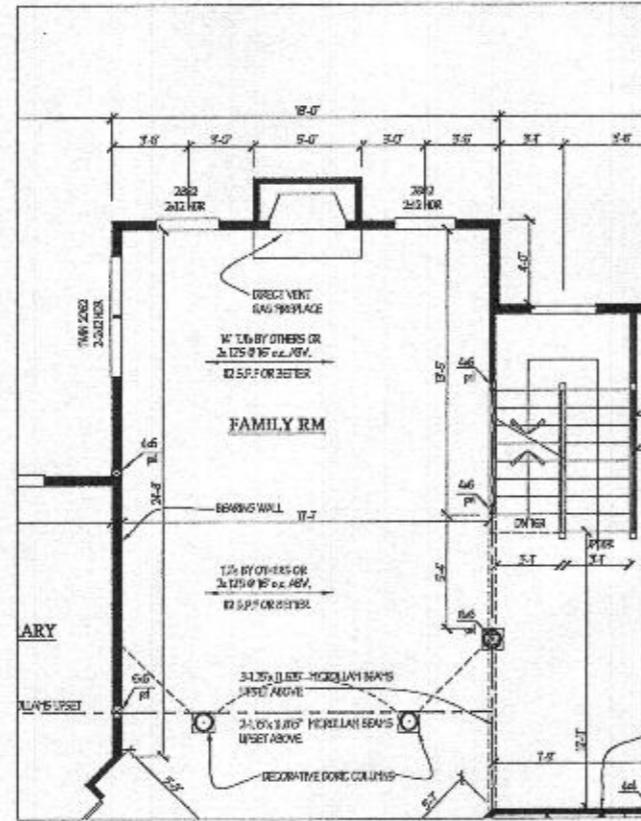

PARTIAL FIRST FLOOR PLAN

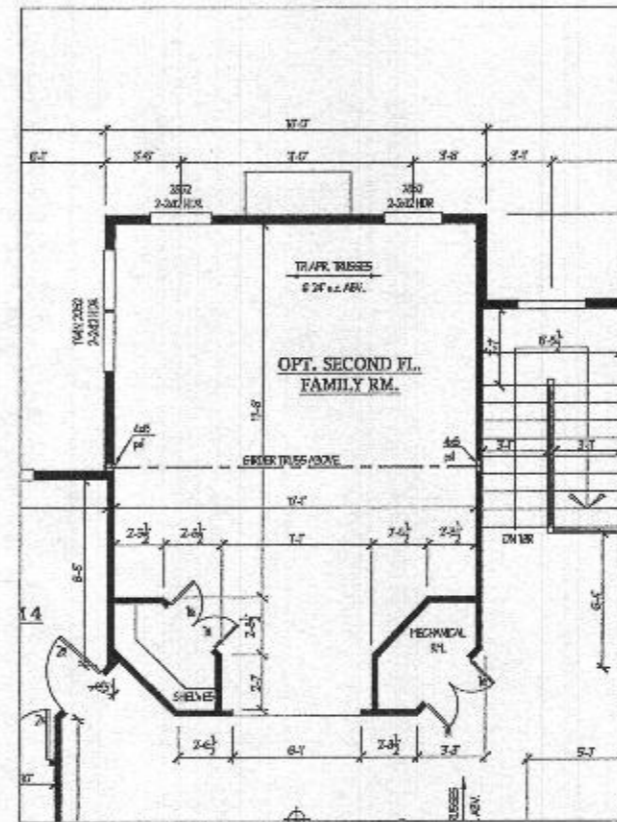

PARTIAL SECOND FLOOR PLAN

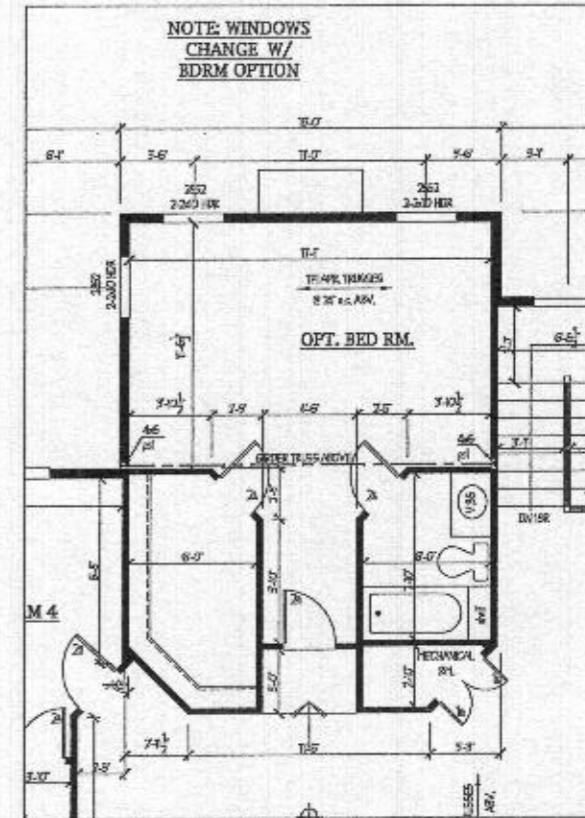

PARTIAL SECOND FLOOR PLAN

NOTE: SHOWN WITH STANDARD PLAN, ADJUST AS REQUIRED FOR OTHER OPTIONS

REVISED 7/19

**Plymouth Road Architects**  
640 Plymouth Road, Catonsville, MD 21229 410-788-0281

|           |                    |
|-----------|--------------------|
| DATE:     | 10/15              |
| REVISION: | ADDED SHIRT TO SET |
| DATE:     |                    |
| REVISION: |                    |
| DATE:     |                    |
| REVISION: |                    |

Date: 10/15  
Scale: 1/4" = 1'-0"  
Drawn: LISA  
Checked:


Drawing: OPT. SECOND FL. FAMILY RM.  
Project: WILLIAMSBURG GROUP  
WELLINGTON  
ESTATE HOME

L067 WFH  
Project No.


**8d**



PARTIAL REAR LEVATION

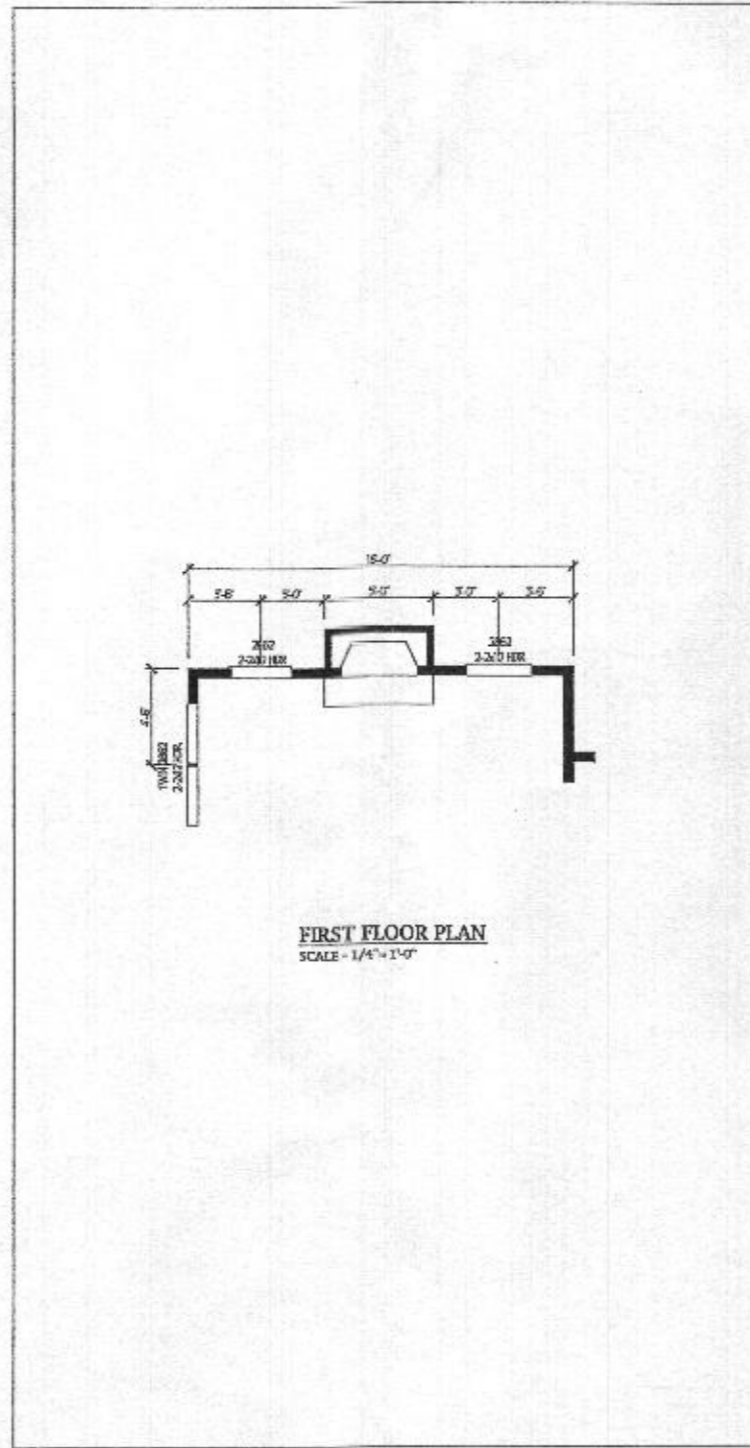

PARTIAL FIRST FLOOR PLAN

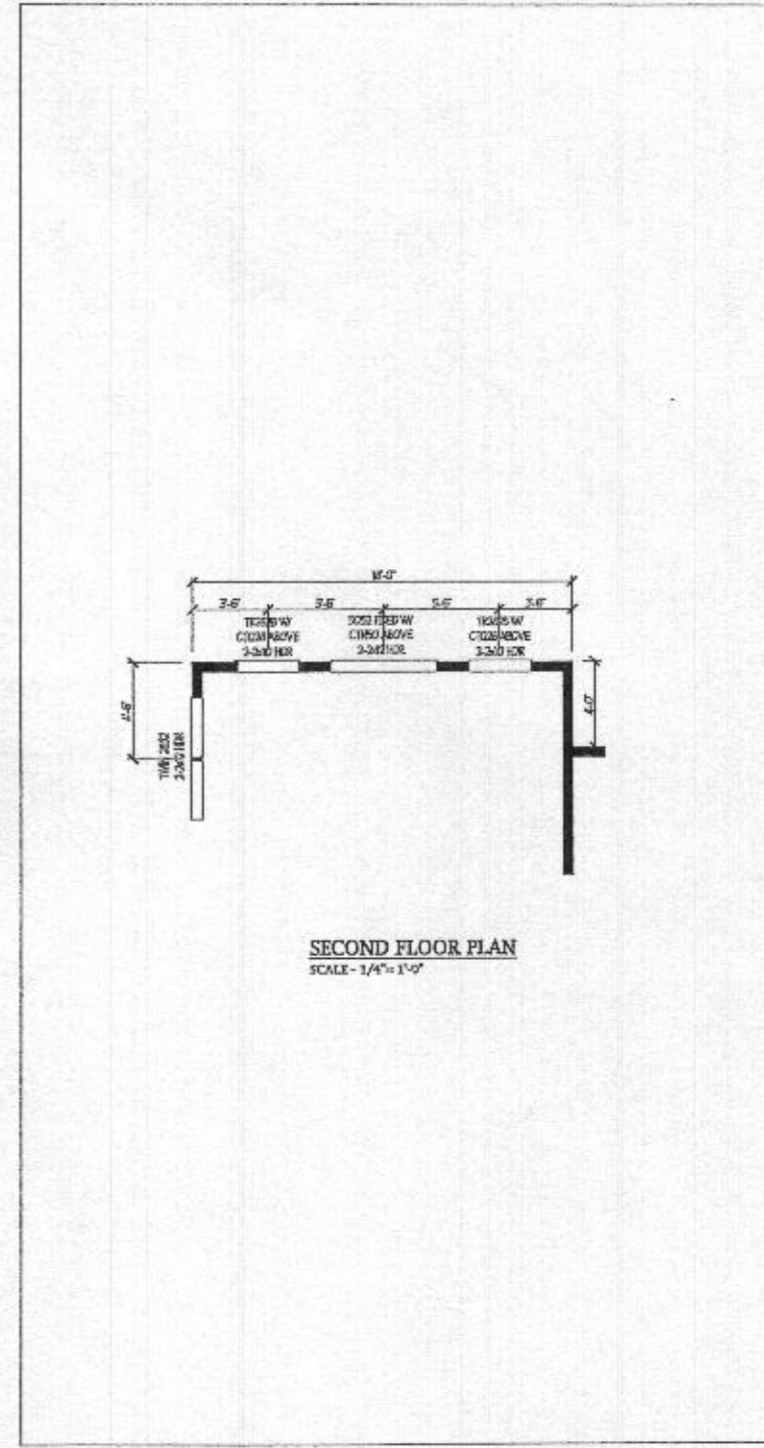

PARTIAL SECOND FLOOR PLAN

NOTE: STANDARD WALL OF  
WINDOWS FOR WELLINGTON  
MODEL

REVISED 9/20




| DATE | REVISION |
|------|----------|
|      |          |
|      |          |
|      |          |
|      |          |

Date: 10/15  
Scale: 1/4" = 1'-0"  
Drawn: TIM  
Checked:  


Drawing: OPTIONAL WALL OF WINDOWS  
Project: WILLIAMSBURG GROUP  
WELLINGTON  
ESTATE HOME

1067 WEH  
Project No.



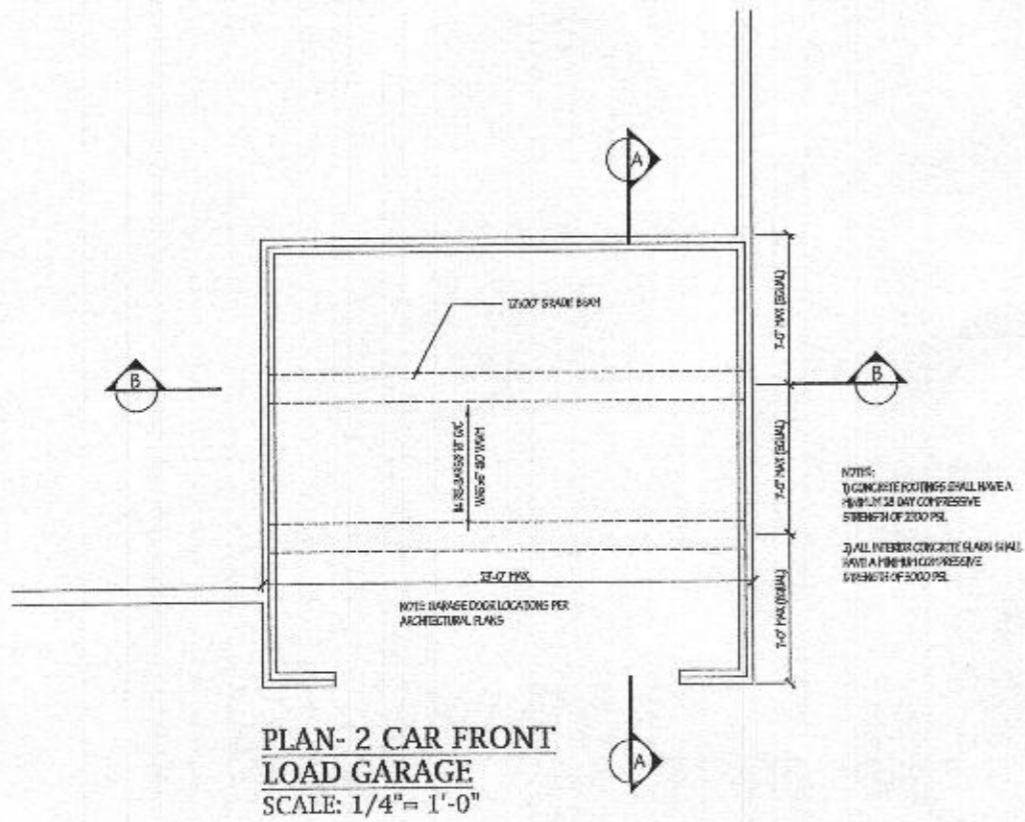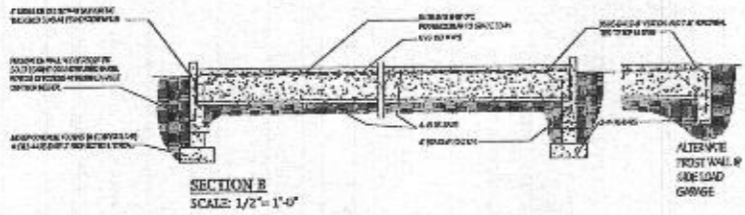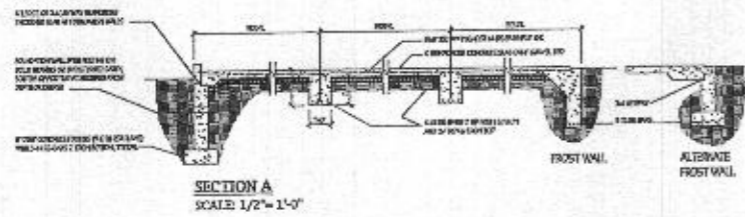

**PLAN-2 CAR FRONT  
LOAD GARAGE**  
SCALE: 1/4" = 1'-0"

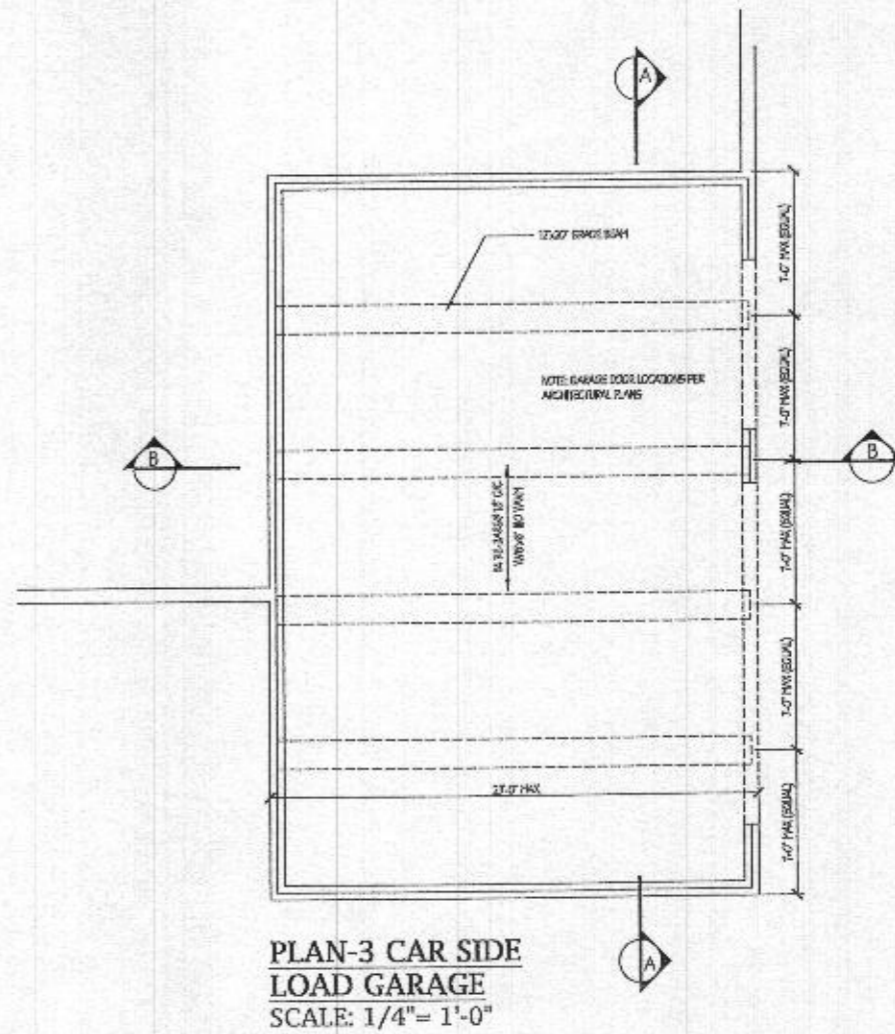

**PLAN-3 CAR SIDE  
LOAD GARAGE**  
SCALE: 1/4" = 1'-0"

| DATE | REVISION |
|------|----------|
|      |          |
|      |          |
|      |          |

Date: 10/15  
Scale: 1/4" = 1'-0"  
Drawn: TIM

Drawing: GRADE BEAM DETAILS  
Project: WILLIAMSBURG GROUP  
WELINGTON ESTATE HOME

1067 WEH  
Project No.







| DATE | REVISION |
|------|----------|
|      |          |
|      |          |
|      |          |
|      |          |

Date: 10/15  
 Scale: 1/4"=1'-0"  
 Drawn: TM

Drawing: DETACHED GARAGE ELEV. & SECTION  
 Project: WILLIAMSBURG GROUP  
 WELLINGTON  
 ESTATE HOME

1067 WEH  
 Project No.

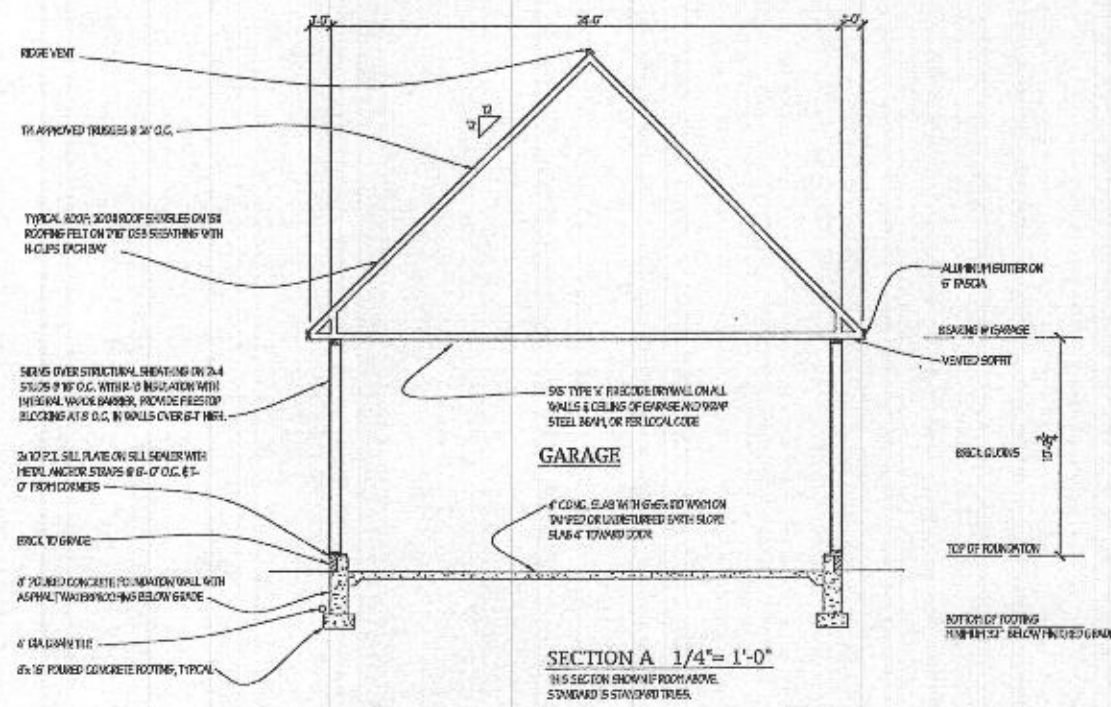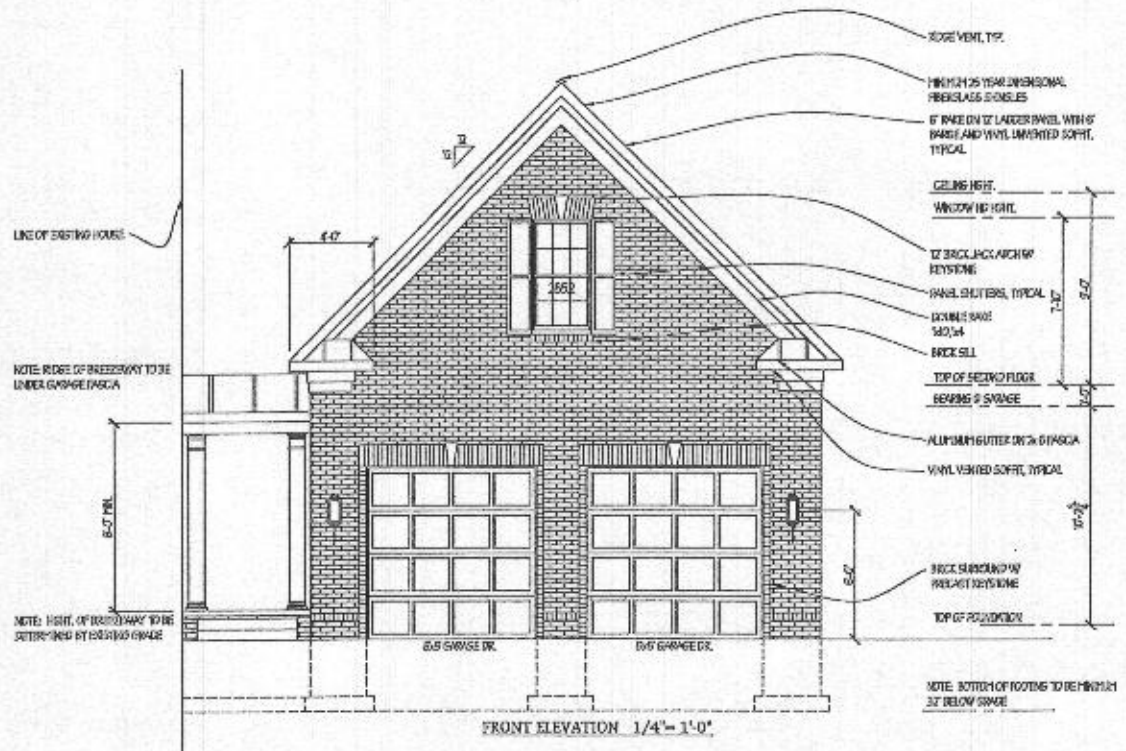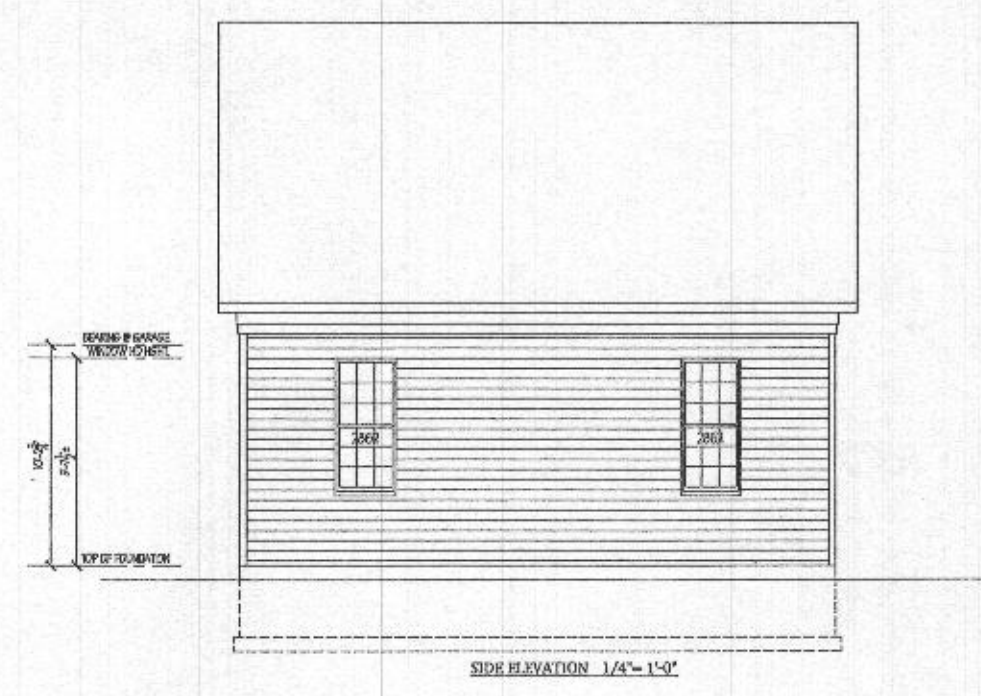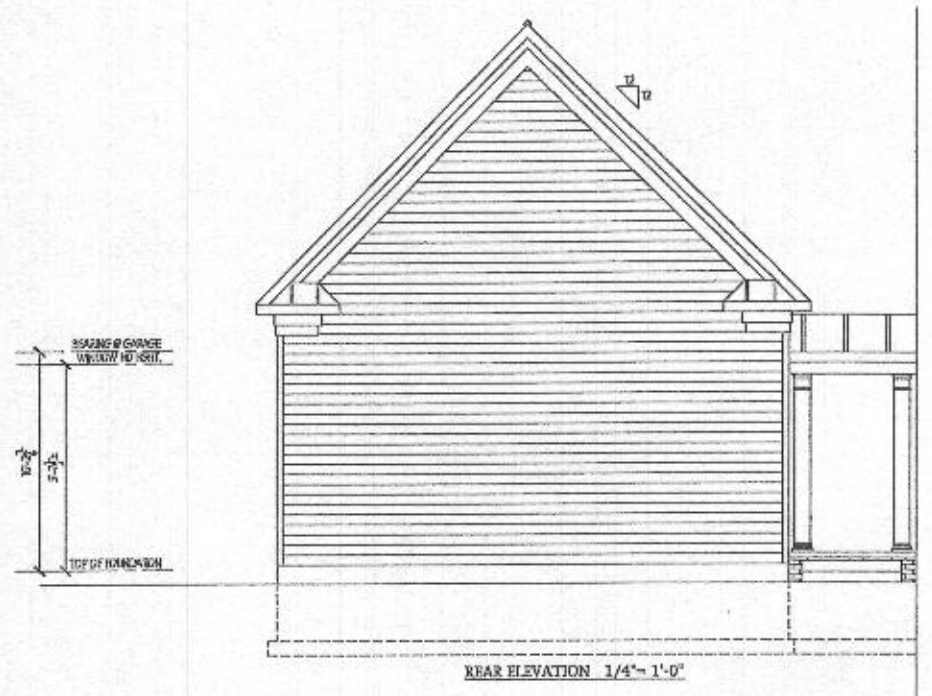

REVISED 5/17

