

The architect, design, drawings, and content of this plan is the property of Keystone Custom Homes. It is not to be reproduced, stored, or transmitted in any form or by any means, electronic, mechanical, photocopying, recording, or by any information storage and retrieval system, without the prior written permission of Keystone Custom Homes. All rights reserved. This drawing is not to be used for any other project without the prior written permission of Keystone Custom Homes. All rights reserved. This drawing is not to be used for any other project without the prior written permission of Keystone Custom Homes. All rights reserved.



FRONT ELEVATION
SCALE: 1/8" = 1'-0"

KEYSTONE
CUSTOM HOMES

FRONT ELEVATION
MODEL: MRS005
SWENSON

SHEET DESCRIPTION:
ISSUED:
AUG 9 2021

SCALE:
AS NOTED
DRAWN BY:
R. SHAW

SHEET NO.
A1.0
PLAN ID:
acv30

© COPYRIGHT 2015

227 GRANITE RUN DRIVE, SUITE 100, LANCASTER, PA 17601
PHONE: (717) 464-0860 • FAX: (717) 735-2034 • KeystoneCustomHomes.com

The architect, design, drawings, and construction of this plan is the property of Keystone Custom Homes, Inc. and is to be used only for the project and location specified. Reproduction or use without express written consent is strictly prohibited. All openings and details are subject to the Local Code City of Philadelphia. Keystone Custom Homes, Inc. is not responsible for the construction of the project or the performance of the project. All openings and details are subject to the Local Code City of Philadelphia. Keystone Custom Homes, Inc. is not responsible for the construction of the project or the performance of the project.

KEYSTONE
CUSTOM HOMES

227 GRANITE RUN DRIVE SUITE 100 LANCASTER, PA 17601
PHONE: (717) 664-8660 • FAX: (717) 735-2934 • KeystoneCustomHomes.com

SECOND FLOOR PLAN
MRs005
SWENSON


ISSUED:
AUG 9 2021

SCALE:
AS NOTED


DRAWN BY:
R. SHAW

SHEET NO.
P1.1
PLAN ID:
acv30

4 bedrooms
Total 5 bedrooms

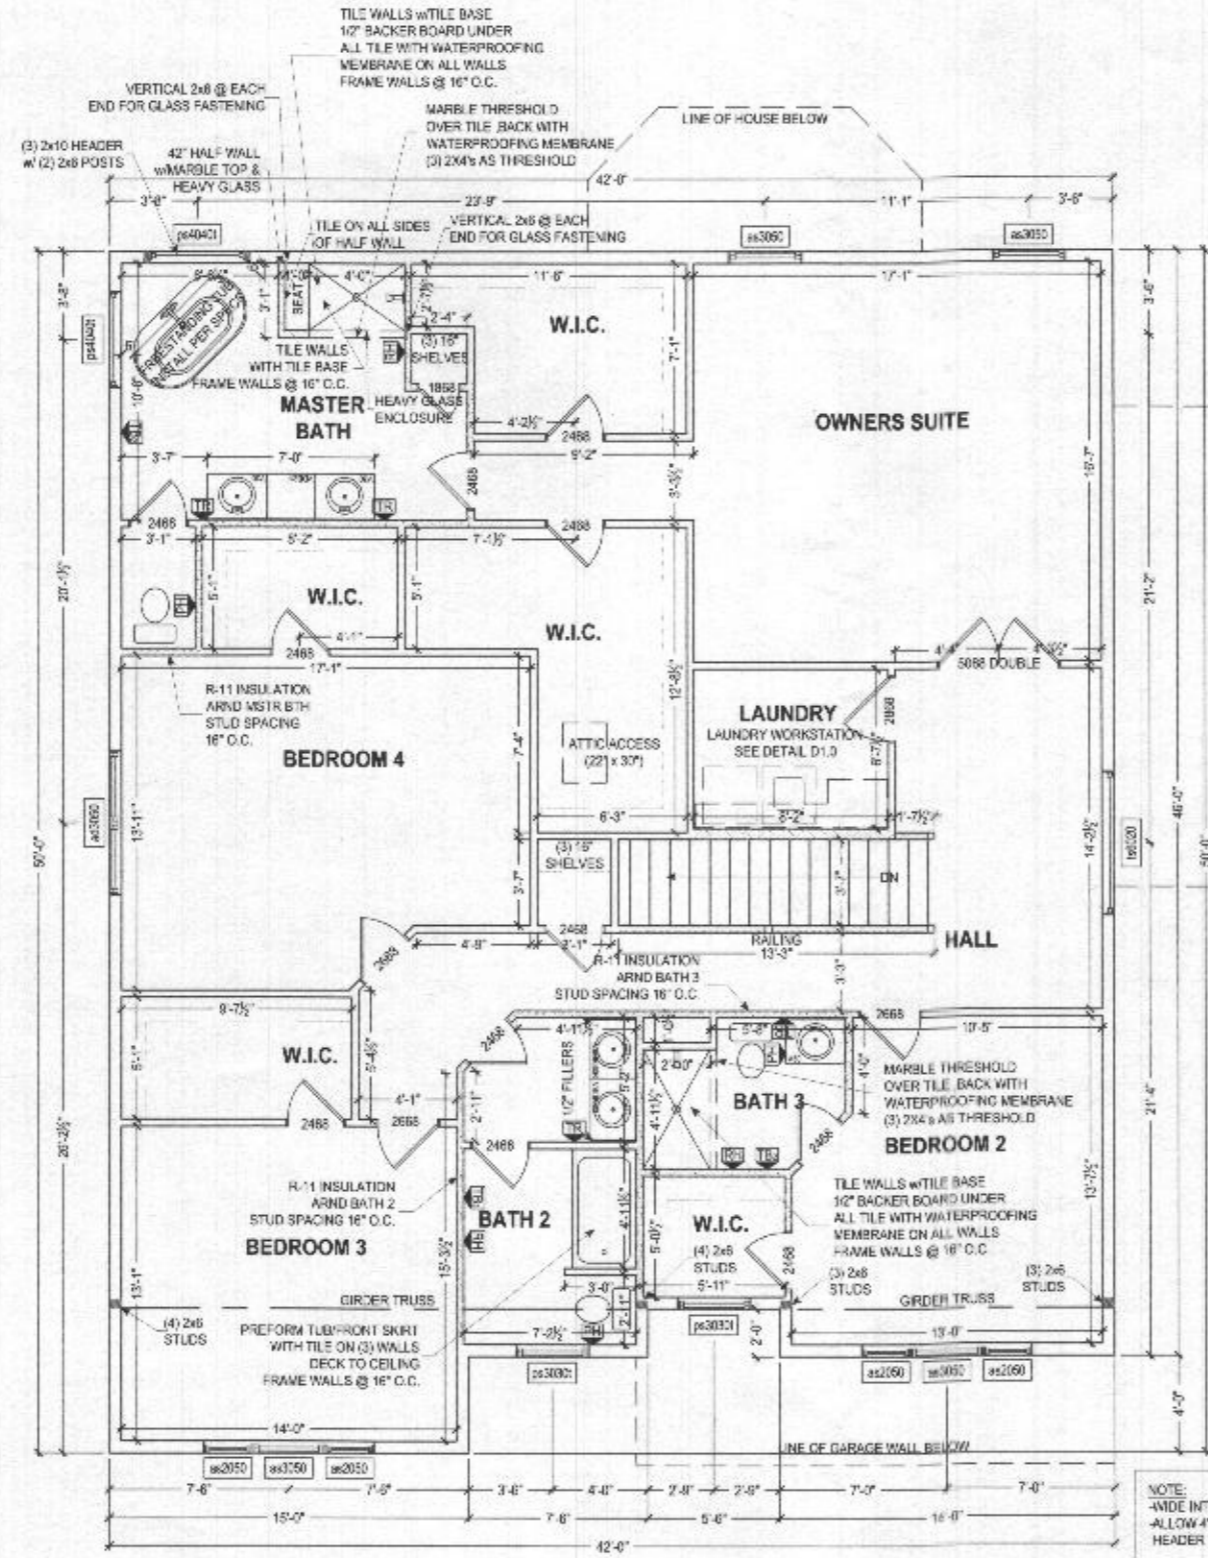

ALL EXTERIOR WALLS ARE 100% CONTINUOUS STRUCTURAL SHEATHING (METHOD #3, PER ST_112)

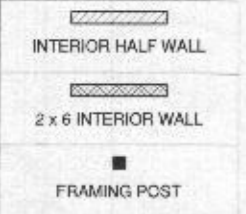

SQUASH BLOCKS REQUIRED IN FLOOR FRAMING UNDER ALL POINT LOADS

SECOND FLOOR PLAN
SCALE: 1/8" = 1'-0"

LEG. COPYRIGHT 2015