

Plymouth Road Architects
 640 Plymouth Road, Catonsville, MD 21229 410-788-0281

DATE:	REVISION:	DATE:	REVISION:
6/15			
Scale:	1/8"=1'-0"	Scale:	1/8"=1'-0"
Drawn:	TJM	Drawn:	TJM

Drawing: **SECOND FLOOR PLAN**
 Project: **WILLIAMSBURG GROUP
 DORCHESTER 4
 ESTATE HOME**


1067.D4E
 Project No.

4


- NOTES**
- SEE ALSO NOTES PAGE 7-8
 - UNLESS NOTED OTHERWISE
 - ALL DOORS IN BEARING WALLS ARE 2'-0" WIDE UNLESS NOTED OTHERWISE
 - WOOD CEILING SCHEDULED HWY BE BUILT UP OF 2" FIBERGLASS INSULATION OVER AS REQUIRED.
 - ALL EXTERIOR WALLS TO BE 16" O.N.W. UNLESS OTHERWISE NOTED
 - NOTE: DISTRIBUTION OF DIMENSIONS (.0625) DIMENSIONS BY OTHERS IN AREA OF DISCREPANCY TO BE REFERENCED FOR FLOOR FINISHES AS ACCEPTABLE.

NOTE: SEE SHEET SA, SB FOR DETAIL PLANS ON ELEVATIONS SA


REVISED 4/21

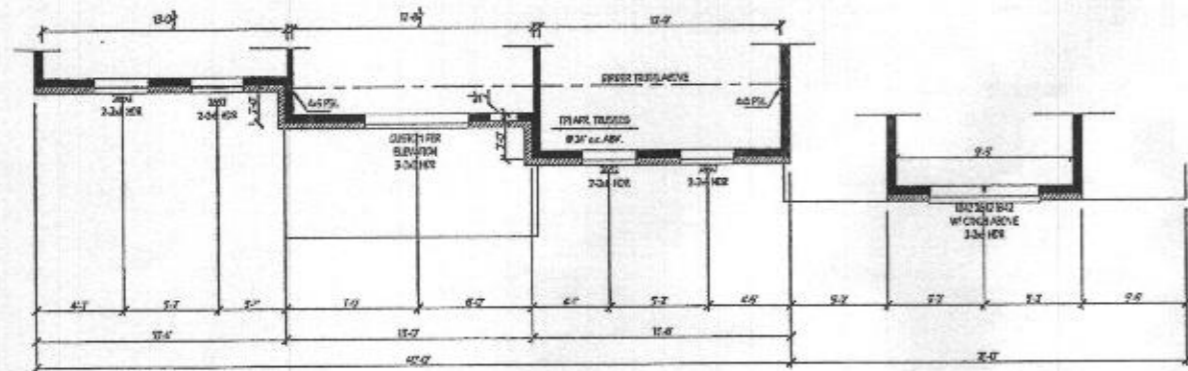


PARTIAL SECOND FLOOR PLAN
ELEVATION 4- BRICK

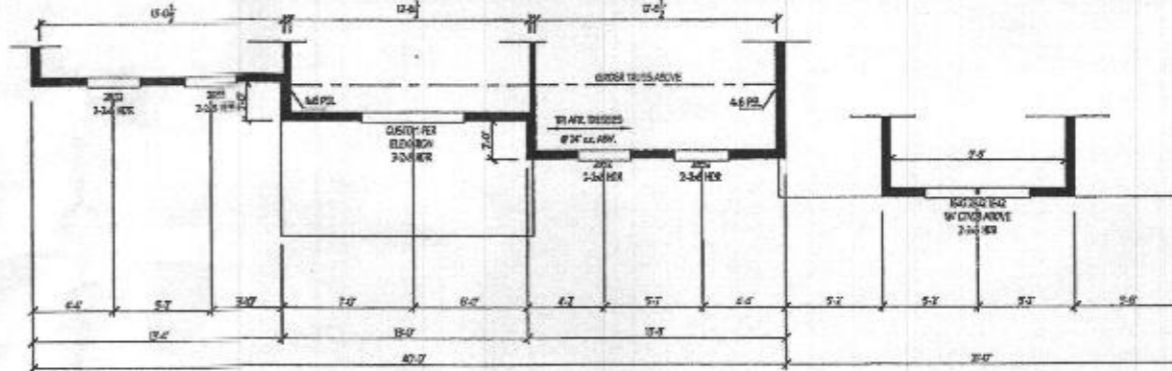

PARTIAL SECOND FLOOR PLAN
ELEVATION 4- SIDING

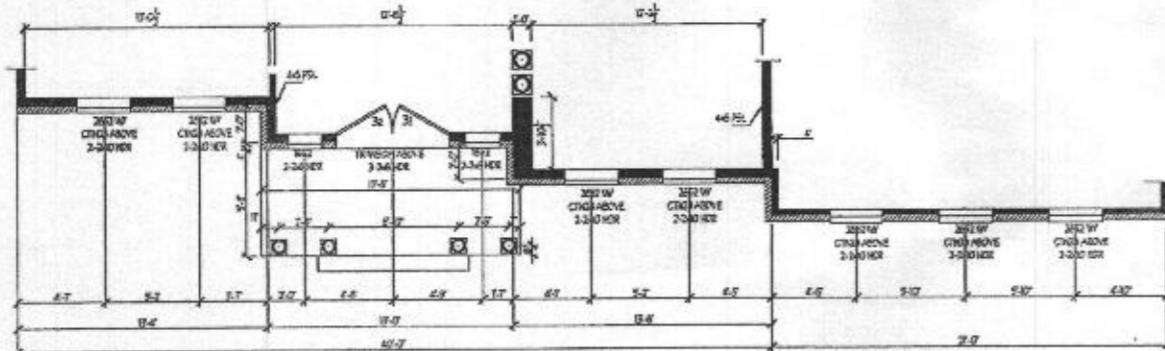


PARTIAL FIRST FLOOR PLAN
ELEVATION 4- BRICK

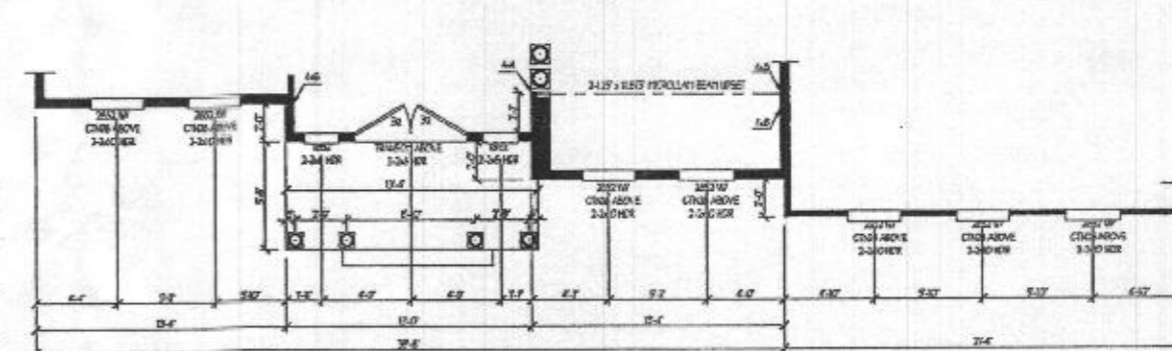


PARTIAL FIRST FLOOR PLAN
ELEVATION 4- SIDING

OVERALL DEPTH - 38'-4"
38'-8" W/ BRICK FRONT
39'-0" W/ BRICK ALL 4 SIDES

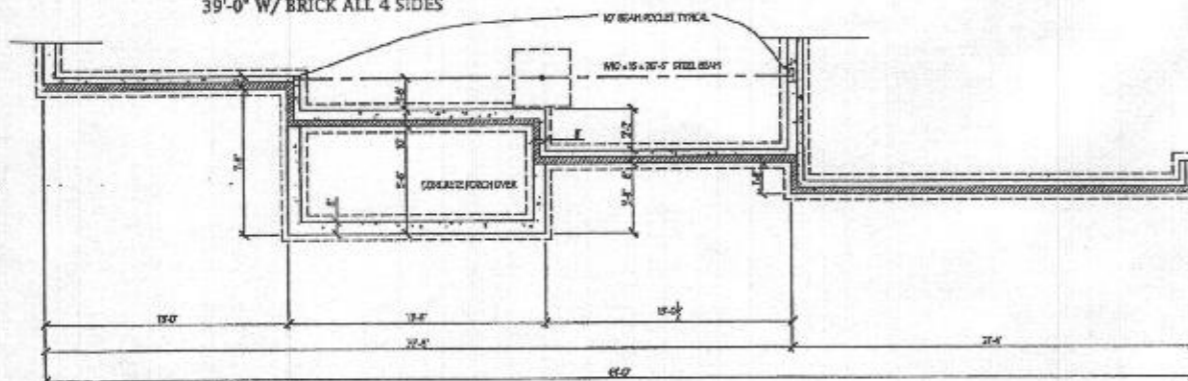

PARTIAL FOUNDATION PLAN
ELEVATION 4- BRICK

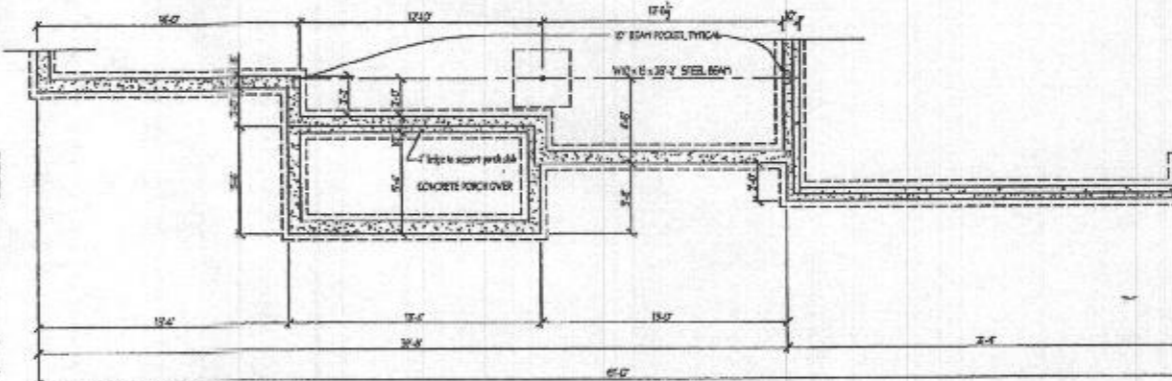

PARTIAL FOUNDATION PLAN
ELEVATION 4- SIDING

Plymouth Road Architects
640 Plymouth Road, Caronsville, MD 21229 410-788-0281

DATE	REVISION


Date: 8/15
Scale: 1/4"=1'-0"
Drawn: TLM

Drawing: PARTIAL PLANS- ELEVATION 4
Project: WILLIAMSBURG GROUP
DORCHESTER 4
ESTATE HOME


1067.D4E
Project No.

5d


REVISED 4/21

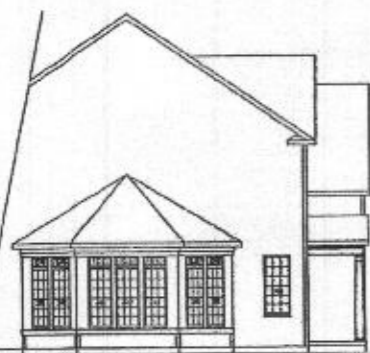


SIDE ELEVATION 1/8" = 1'-0"
OPTIONAL CONSERVATORY

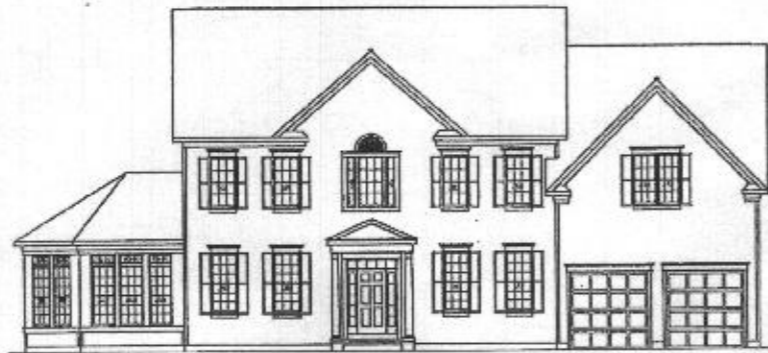


FRONT ELEVATION 1/8" = 1'-0"
OPTIONAL CONSERVATORY

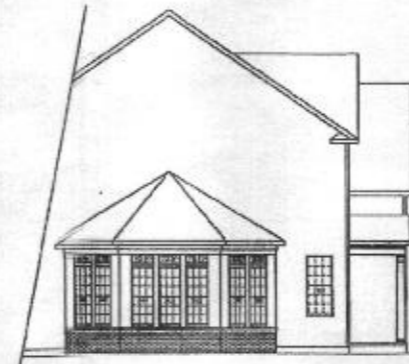


SIDE ELEVATION 1/8" = 1'-0"
OPTIONAL CONSERVATORY - w/ BRCA

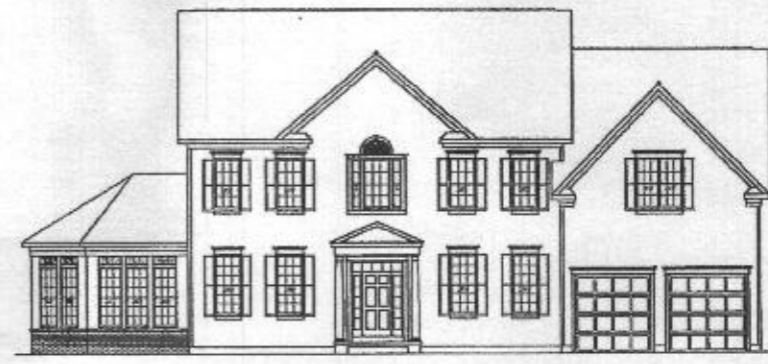


FRONT ELEVATION 1/8" = 1'-0"
OPTIONAL CONSERVATORY - w/ BRCA

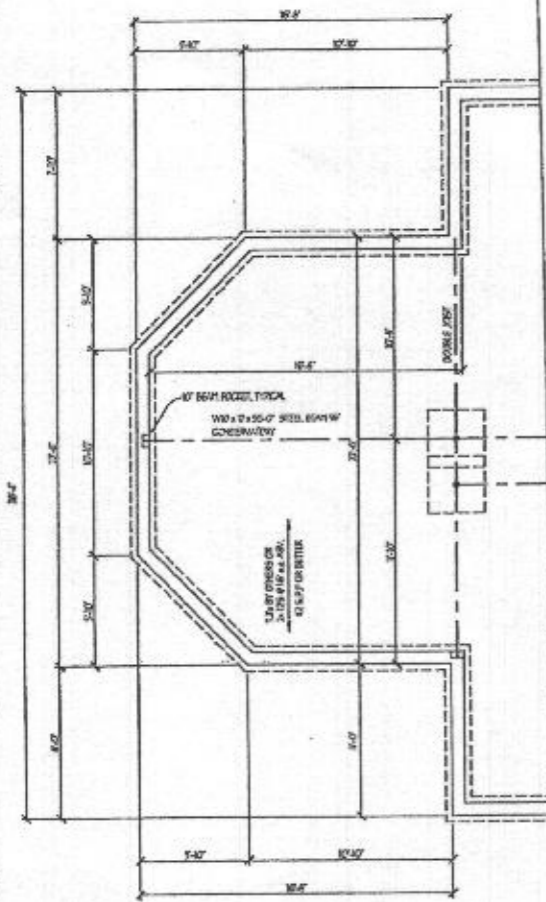

FOUNDATION PLAN
SCALE - 1/4" = 1'-0"

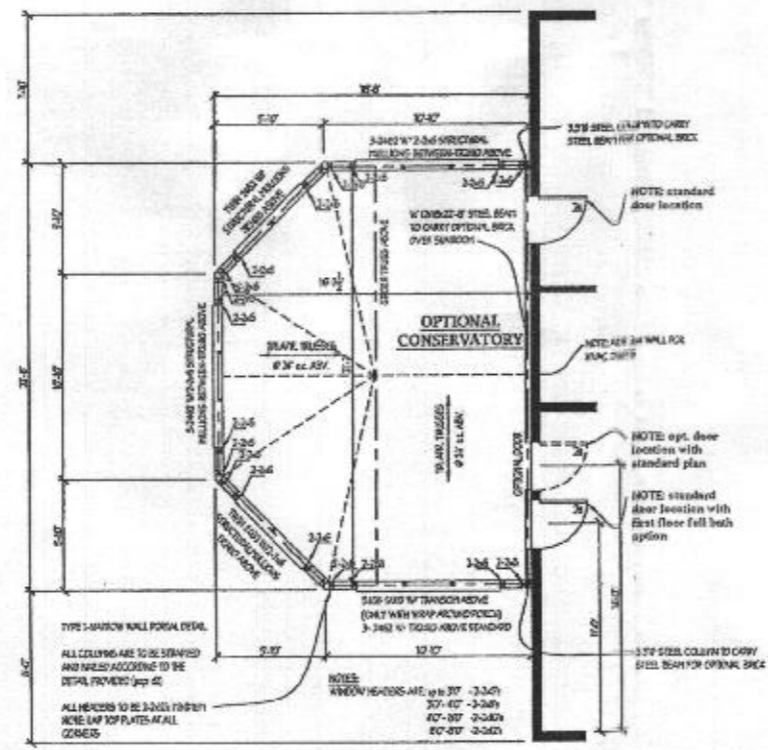

FLOOR PLAN
SCALE - 1/4" = 1'-0"

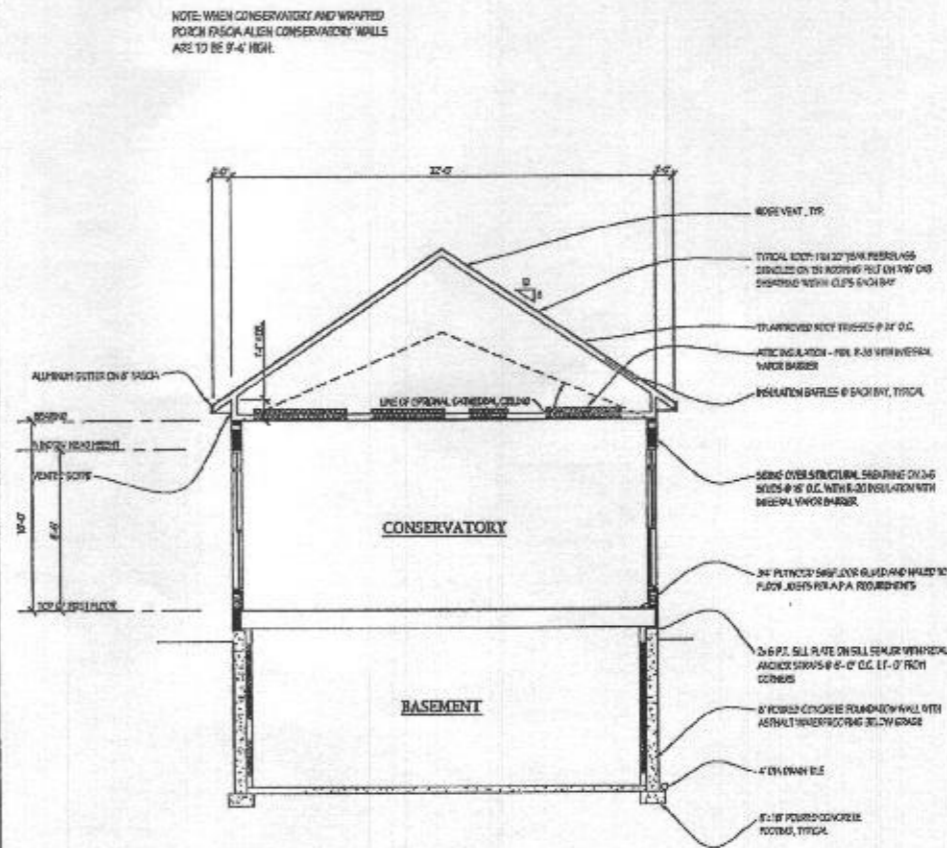

SECTION
SCALE - 1/4" = 1'-0"

REVISED 3/22

Plymouth Road Architects
640 Plymouth Road, Catonsville, MD 21229 410-788-0281


DATE:	REVISION:

Date: 6/15
Scale: 1/4" = 1'-0"
Drawn: TJM

Drawing: CONSERVATORY PLANS & ELEVATIONS
Project: WILLIAMSBURG GROUP
DORCHESTER ESTATE HOME


1067 D4E
Project No.

8d

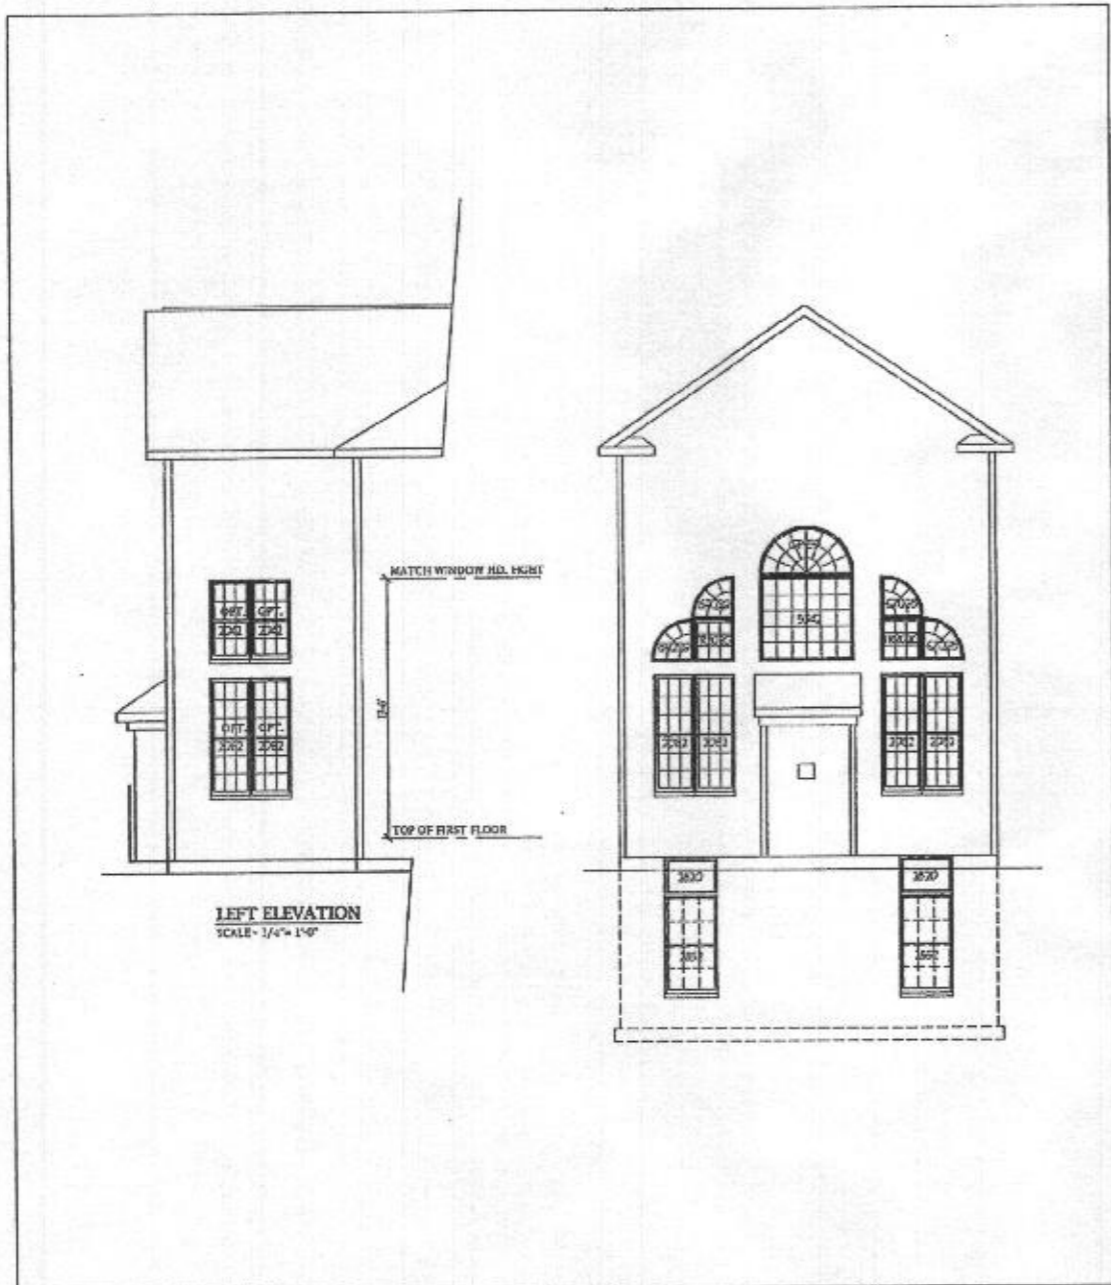


LEFT ELEVATION
SCALE: 1/4" = 1'-0"

PARTIAL ELEVATION

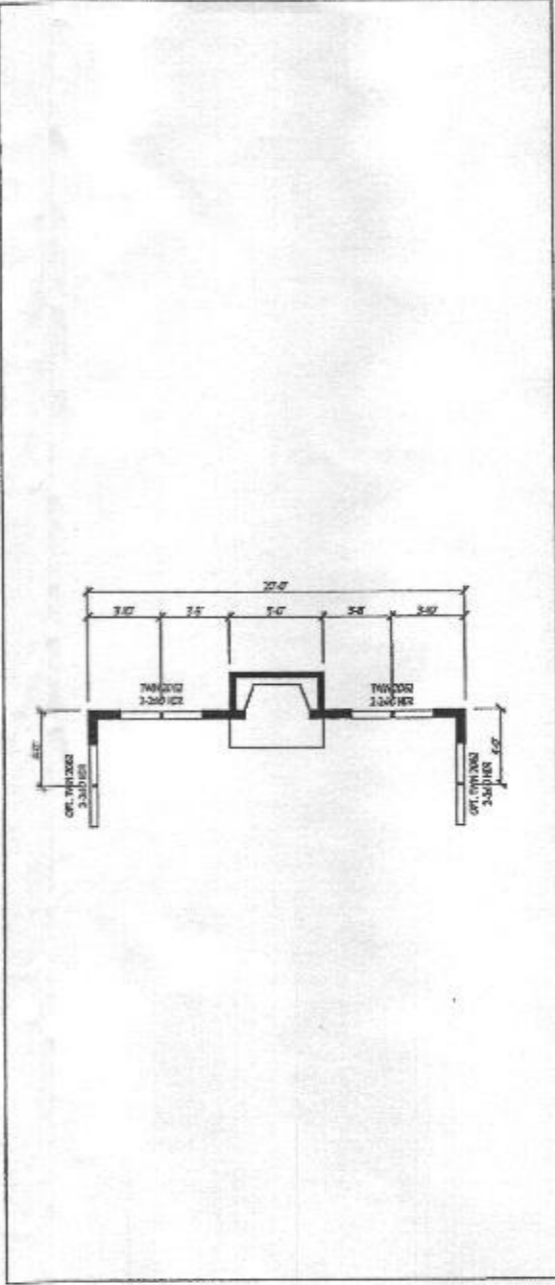

PARTIAL FIRST FLOOR PLAN

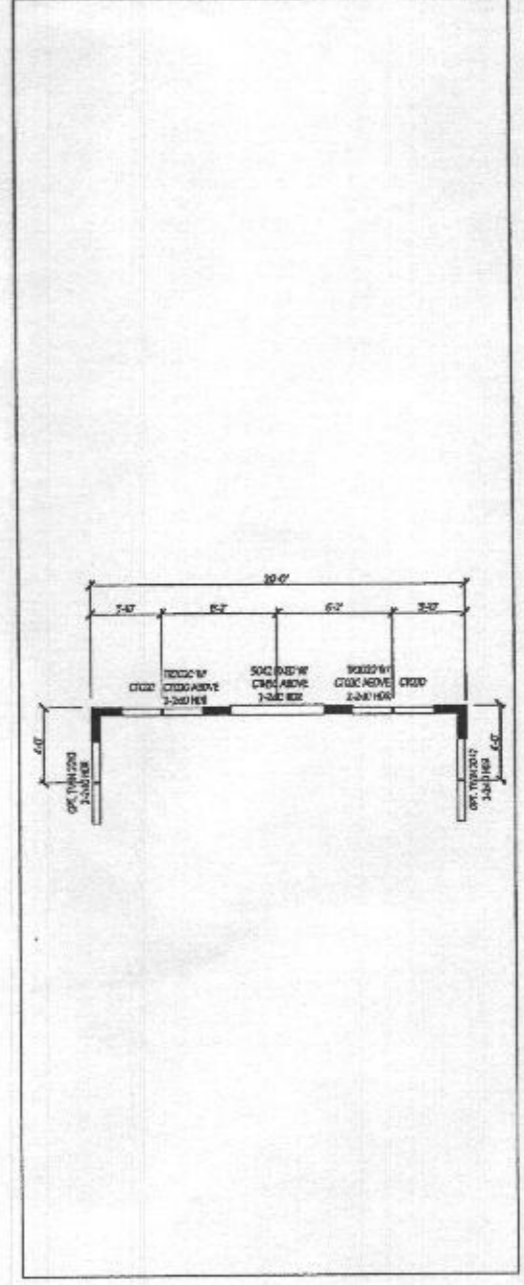

PARTIAL SECOND FLOOR PLAN

Plymouth Road Architects
540 Plymouth Road, Catonsville, MD 21229 410-788-0281

DATE	REVISION

Date: 6/15
Scale: 1/4" = 1'-0"
Drawn: TDM

Drawing: WALL OF WINDOWS
Project: WILLIAMSBURG GROUP
DORCHESTER
ESTATE HOME

1067 D4E
Project No.

8f

REVISED 4/21

AMENDMENT

REVISED #3

Date: 5/9/2022

Comments: B21-4406

SET 1 OF 3