




- GENERAL PLAN NOTES**
- ALL WOOD STUD PARTITIONS NOT DIMENSIONED ARE TO BE 2" SP FOR INTERIOR AND 6" SP FOR EXTERIOR WALLS UNLESS OTHERWISE NOTED.
 - ALL INTERIOR DIMENSIONS ARE TO FACE OF STUD.
 - ALL EXTERIOR DIMENSIONS ARE TO FACE OF STUD.
 - ALL WORKING DIMENSIONS OVER SCALE.
 - ALL WORK DETAILINGS ARE TO BE WED IN SUCH A MANNER THAT ACTIVATION OF ONE WILL ACTIVATE THEM ALL.
 - ENCLOSED ACCESSIBLE SPACE UNDER STAIRS SHALL HAVE 1/2" DIA. HOLES PROVIDED OR ENCLOSED WITH 1/2" DIA. PLANK BOARD.
 - ALL WINDOWS ARE NOTED IN FEET + INCHES AS MEASURED FROM FINISH TO FINISH.
 - REFER TO ELEVATIONS FOR WINDOW HEAD HEIGHTS.
 - ALL DOORS ARE TO BE 6" HIGH UNLESS OTHERWISE NOTED.
 - WASHER ALWAYS TO BE ON LEFT SIDE OF DOOR.
 - DOOR WASHER ALWAYS TO BE ON RIGHT SIDE OF DOOR.

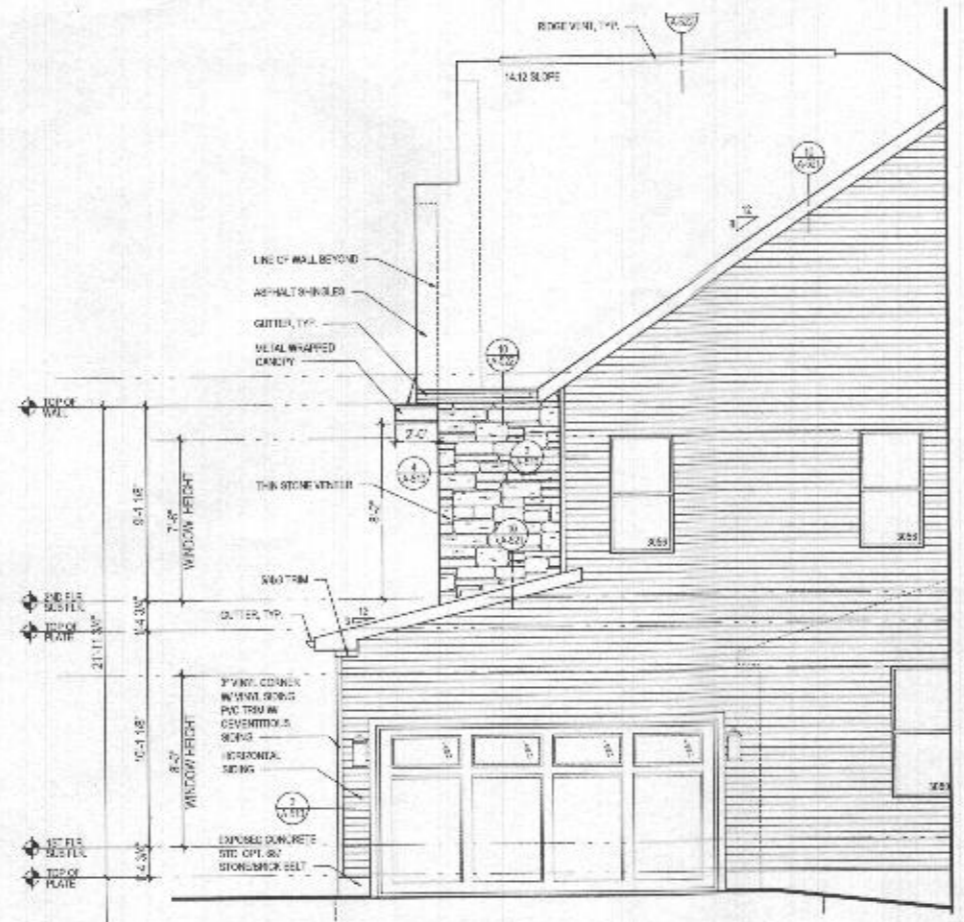


4 PART. RIGHT ELEVATION w/ OPT. 012 - SIDE LOAD GARAGE
 SCALE: 1/4"=1'-0"
 ELEV. 2 - MODERN FARMHOUSE - SHOWN

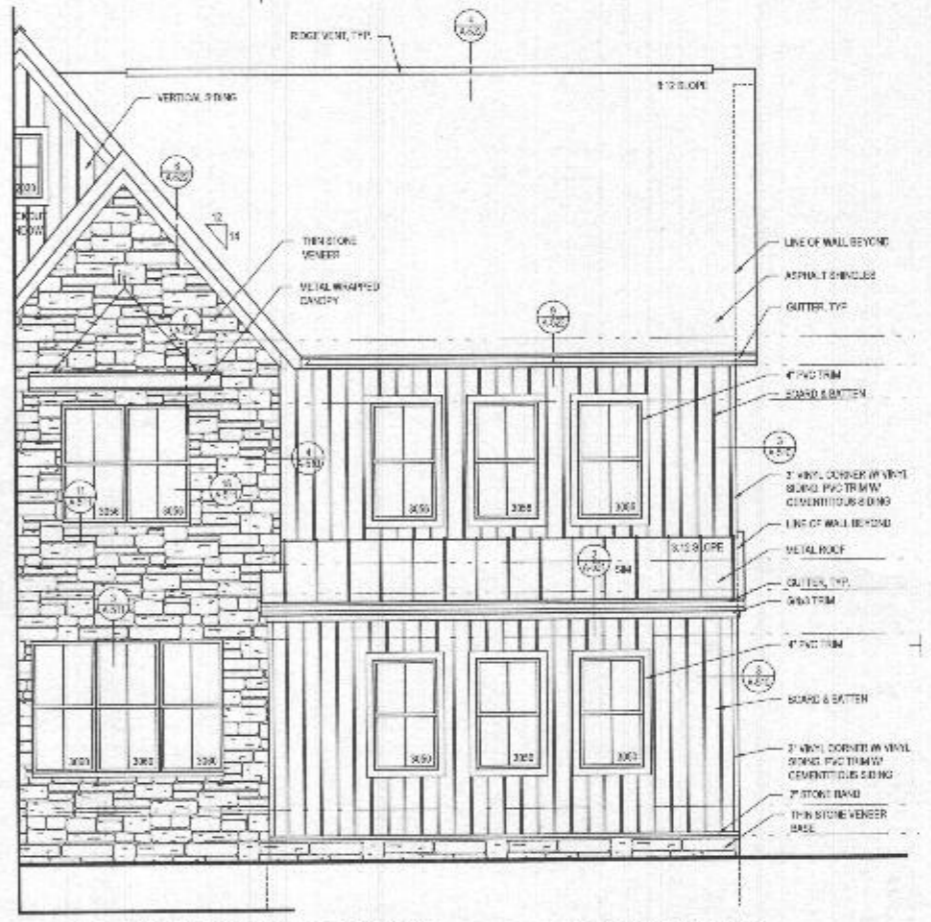

3 PART. FRONT ELEVATION w/ OPT. 012 - SIDE LOAD GARAGE
 SCALE: 1/4"=1'-0"
 ELEV. 2 - MODERN FARMHOUSE - SHOWN

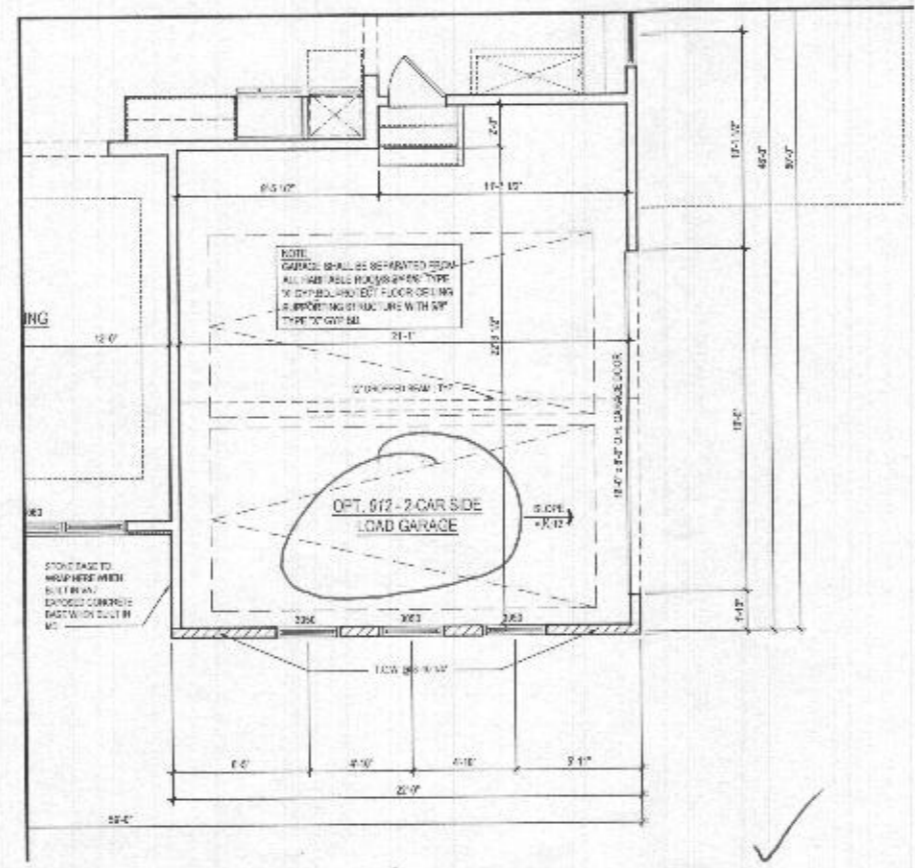

2 PART. FIRST FLOOR PLAN w/ OPT. 012 - SIDE LOAD GARAGE
 SCALE: 1/4"=1'-0"
 ELEV. 2 - MODERN FARMHOUSE - SHOWN

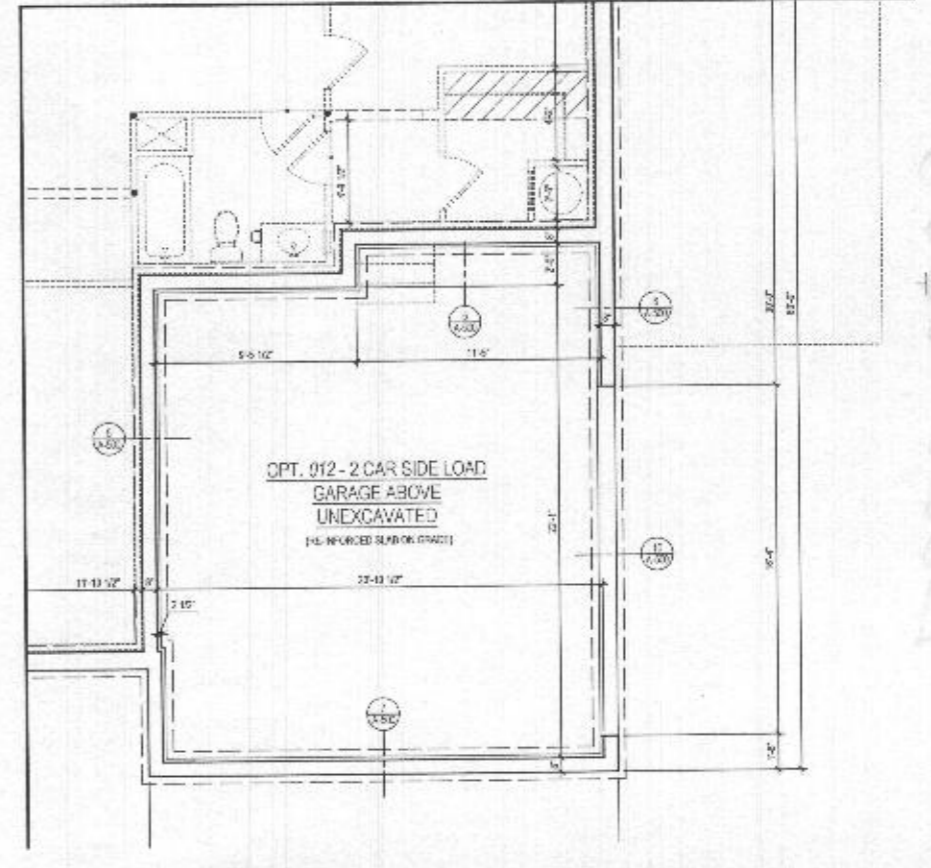

1 PART. BASEMENT PLAN w/ OPT. 012 - SIDE LOAD GARAGE
 SCALE: 1/4"=1'-0"
 ELEV. 2 - MODERN FARMHOUSE - SHOWN

ARCHITECT

8521 Leesburg Pike
 Suite 200 | Vienna, VA 22182
 P: 571.830.1800 | F: 571.830.1800
 www.lessarddesign.com

DESIGNER

TOLL BROTHERS
 7104 COLLINGS GATEWAY DRIVE
 COLUMBIA, MD 21046
 P: 410.077.5100
 CONTACT: MARK NOSAL
 mnosal@tollbrothers.com

PROJECT NAME: **WILLOW CREEK**
 WILLOW CREEK
 HOWARD COUNTY, MD

SHEET TITLE: **RENEWICK OPTIONS**

NO.	DESCRIPTION	DATE
01	ISSUED FOR PERMIT	08.15.19
02	PERMIT SET	03.16.20

DESIGNED BY: TOL
 DRAWN BY: KCS
 CHECKED BY: MS
 PLOT DATE: Sep. 15, 2019
 FILE NAME: TOLLBROS_A400b.rvt


A-400b

File No: TOLBROS_A400b.rvt
 Plot By: ewf

Health Dept

- GENERAL PLAN NOTES**
- ALL WOOD STUD PARTITION AND DIMENSIONS ARE TO BE 3" X 12" FOR INTERIOR AND 4" X 12" FOR EXTERIOR WALLS UNLESS OTHERWISE NOTED.
 - ALL INTERIOR DIMENSIONS ARE TO FACE OF STUD.
 - ALL EXTERIOR DIMENSIONS ARE TO FACE OF STUD.
 - ALL DIMENSIONS GIVEN ON SCALE.
 - ALL DIMENSIONS ARE TO BE W/IN 1/8" TOLERANCE UNLESS OTHERWISE NOTED.
 - ENCLOSURE ACCESSIBLE UNDER SINKS SHALL HAVE WALLS AND TOPS PROTECTED ON ENDS WITH 1/2" X 1/2" X 1/2" BOARD.
 - ALL WINDOWS ARE NOTED IN FEET - INCHES AS MEAS. FROM FACE TO FACE.
 - REFER TO ELEVATIONS FOR WINDOW HEAD HEIGHTS.
 - ALL DOORS ARE TO BE 8'-0" HIGH UNLESS OTHERWISE NOTED.
 - WASHER ALWAYS TO BE ON LEFT SIDE OF SINK.
 - DISHWASHER ALWAYS TO BE ON RIGHT SIDE OF SINK.

7048 Colt Place
 Lot 37
 Willowshire

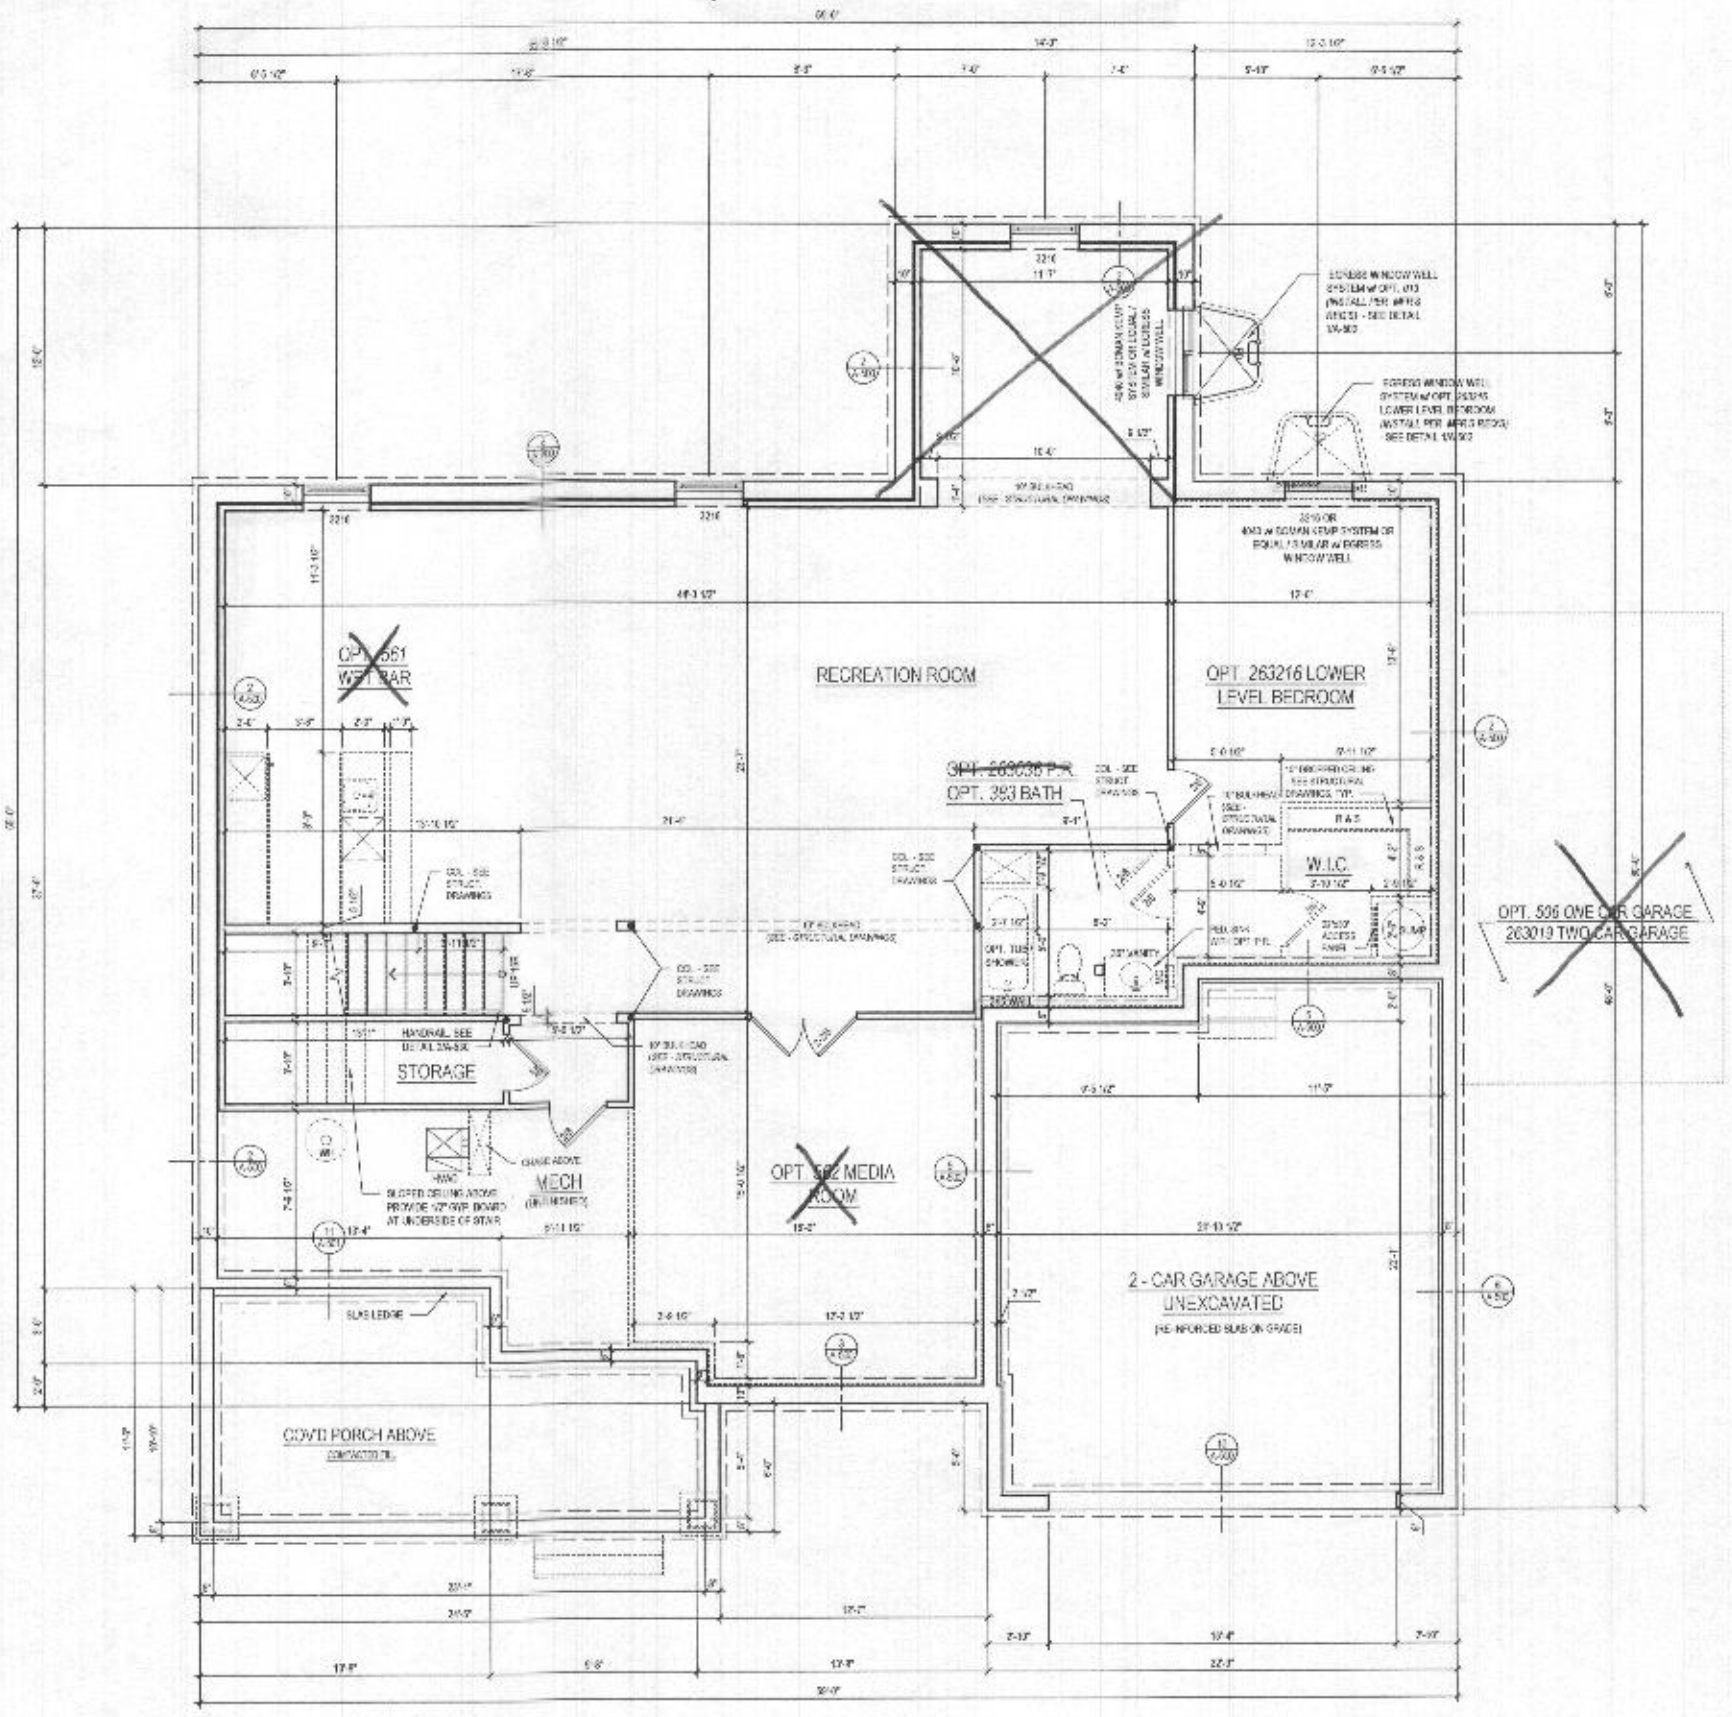

1 BASEMENT FLOOR PLAN
 A-100a SCALE 1/8" = 1'-0"

W/ OPT. 013 RECREATION ROOM @ ELEV. 1 - CRAFTSMAN *Shown*
 See add pages for "Modern Farmhouse" etc

lessard DESIGN
 8521 Leesburg Pike
 Suite 700 | Vienna, VA 22182
 P: 571.830.8809 | F: 571.830.1803
 www.lessarddesign.com

TOLL BROTHERS
 2661 COLUMBIA GATEWAY DRIVE
 OXON HILL, MD 21098
 P: 410.872.5100
 CONTACT: MARK WOOD
 www.tollbrothers.com

WILLOW CREEK
 HOWARD COUNTY, MD
 RENWICK
 FLOOR PLANS


NO.	DESCRIPTION	DATE
REV 01	ISSUE SET	04.16.19
REACT 01	ISSUE SET	04.16.19

PROJECT NO: 19-001
 DRAWN BY: J.S.
 CHECKED BY: J.S.
 PLOT DATE: 04.16.19
 FILE NAME: 190813_0130.dwg


A-100a

HEALTH B22002737


- GENERAL PLAN NOTES**
- ALL WOOD STUD PARTITIONS AND DOORS ONED ARE TO BE 2 1/2" FOR INTERIOR AND 5 1/2" FOR EXTERIOR WALLS UNLESS OTHERWISE NOTED.
 - ALL INTERIOR DIMENSIONS ARE TO FACE OF STUDS.
 - ALL EXTERIOR DIMENSIONS ARE TO FACE OF STUDS.
 - ALL DIMENSIONS GOVERN OVER SCALE.
 - ALL SMOKE DETECTORS ARE TO BE WIRE IN SUCH A MANNER THAT ACTIVATION OF ONE WILL ACTIVATE THEM ALL.
 - ENCLOSED ACCESSIBLE SPACE UNDER STAIRS SHALL HAVE WALLS AND SKIFFS PROTECTED ON THE DOWN SIDE WITH 1/2" OF PLYWOOD BOARDING.
 - ALL WINDOW SILL ARE NOTED IN FEET + INCHES AS MEASURED FROM FINISH TO SILL.
 - REFER TO ELEVATIONS FOR WINDOW HEAD HEIGHTS.
 - ALL DOORS ARE TO BE 8'-0" HIGH UNLESS OTHERWISE NOTED.
 - WASHER ALWAYS TO BE ON LEFT SIDE OF SINK.
 - DISHWASHER ALWAYS TO BE ON RIGHT SIDE OF SINK.

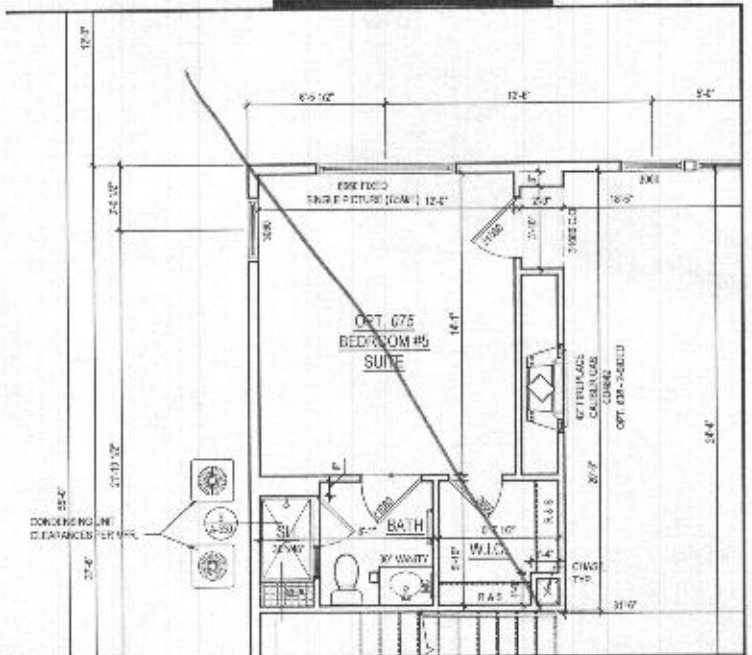

3 PART. FIRST FLOOR PLAN w/ OPT. 075 BEDROOM #5 SUITE
A-110 SCALE 1/4"=1'-0"
DATE: 05/11/2024

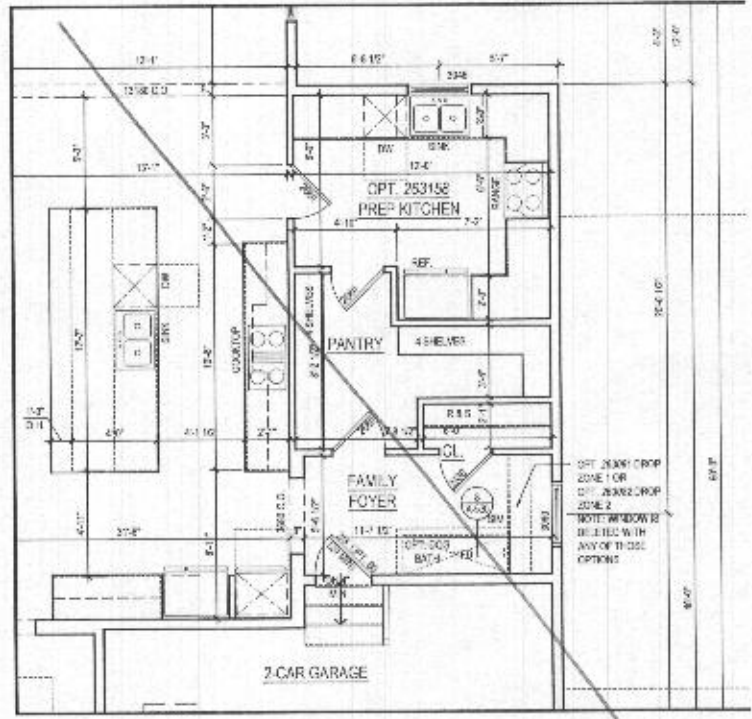

2 PART. FIRST FLOOR PLAN w/ OPT. 263158 PREP KITCHEN
A-110 SCALE 1/4"=1'-0"
DATE: 05/11/2024

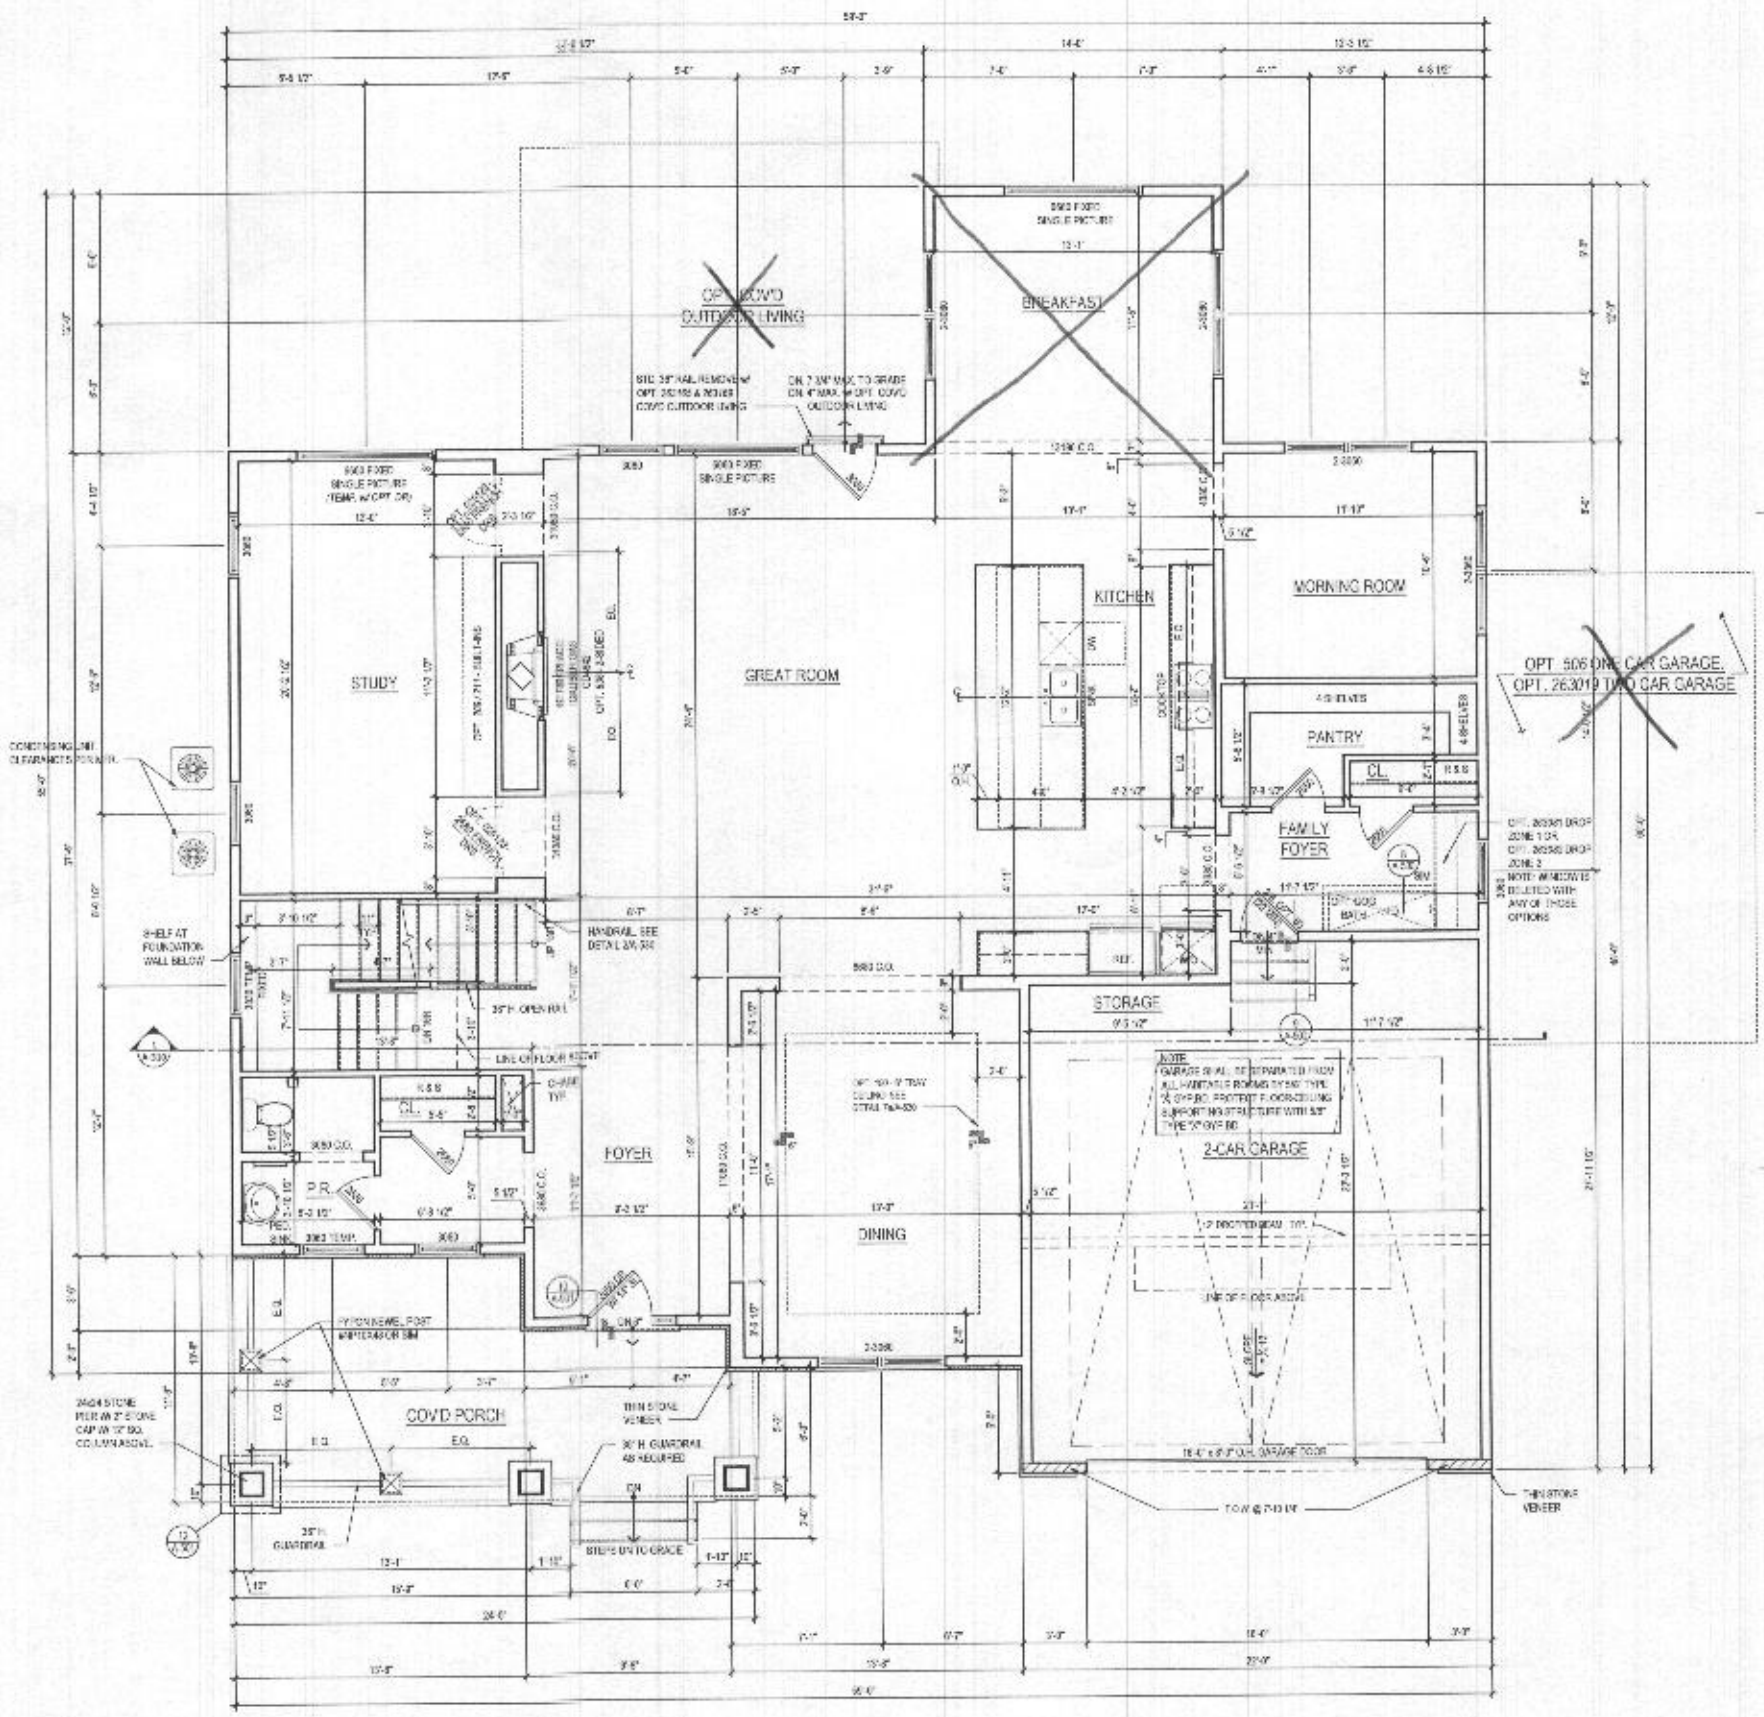

1 FIRST FLOOR PLAN
A-110 SCALE 1/4"=1'-0"
DATE: 05/11/2024

@ ELEV. 1 - CRAFTSMAN *shown*
See add page for "Modern Farmhouse" EW

ARCHITECT

8521 Leesburg Pike
Suite 700 | Vienna, VA 22187
P: 571.830.1890 | F: 571.830.1800
www.lessarddesign.com

OWNER:

TOLL BROTHERS
7144 COLLEEN GATEWAY DRIVE
DUBLIN, MD 21046
P: 410.872.5185
CONTACT: NICK NODAL
www.tollbrothers.com

PROJECT NAME:

WILLOW CREEK
HOWARD COUNTY, MD

PROJECT TITLE:


RENEWICK FLOOR PLANS

NO.	DESCRIPTION	DATE
1	CONCEPT	05.11.24
2	PRELIM	05.11.24
3	PERMIT SET	05.11.24

PROJECT NO: 24-0011
DESIGN BY: [Signature]
CHECKED BY: [Signature]
PLOT DATE: 05.11.24
FILE NAME: 24-0011-01.dwg


A-110

- GENERAL PLAN NOTES**
- ALL WOOD STUD PARTITIONS NOT DIMENSIONED ARE TO BE 3 1/2" FOR INTERIOR AND 2 1/2" FOR EXTERIOR WALLS UNLESS OTHERWISE NOTED.
 - ALL INTERIOR DIMENSIONS ARE TO FACE OF STUDS.
 - ALL EXTERIOR DIMENSIONS ARE TO FACE OF STUDS.
 - ALL DIMENSIONS GIVEN OVER SCALE.
 - ALL SMOKE DETECTORS ARE TO BE WIRE MESH SLD - A NUMBER THAT ACTUATES ONE WILL ACTIVATE THEM ALL.
 - ENCLOSED ACCESSIBLE BRIDGE UNDER STAIRS SHALL HAVE WALLS AND SOFFITS PROTECTED ON ENCLOSED SIDE WITH 1/2" OFFSHORE BOARD.
 - ALL WINDOWS ARE NOTED IN FEET AND INCHES MEASURED FROM FINISH TO FINISH.
 - REFER TO ELEVATIONS FOR WINDOW HEAD HEIGHTS.
 - ALL DOORS ARE TO BE 6'-0" HIGH UNLESS OTHERWISE NOTED.
 - WASHER ALWAYS TO BE ON RIGHT SIDE OF DRYER.
 - DISH WASHER ALWAYS TO BE ON RIGHT SIDE OF SINK.

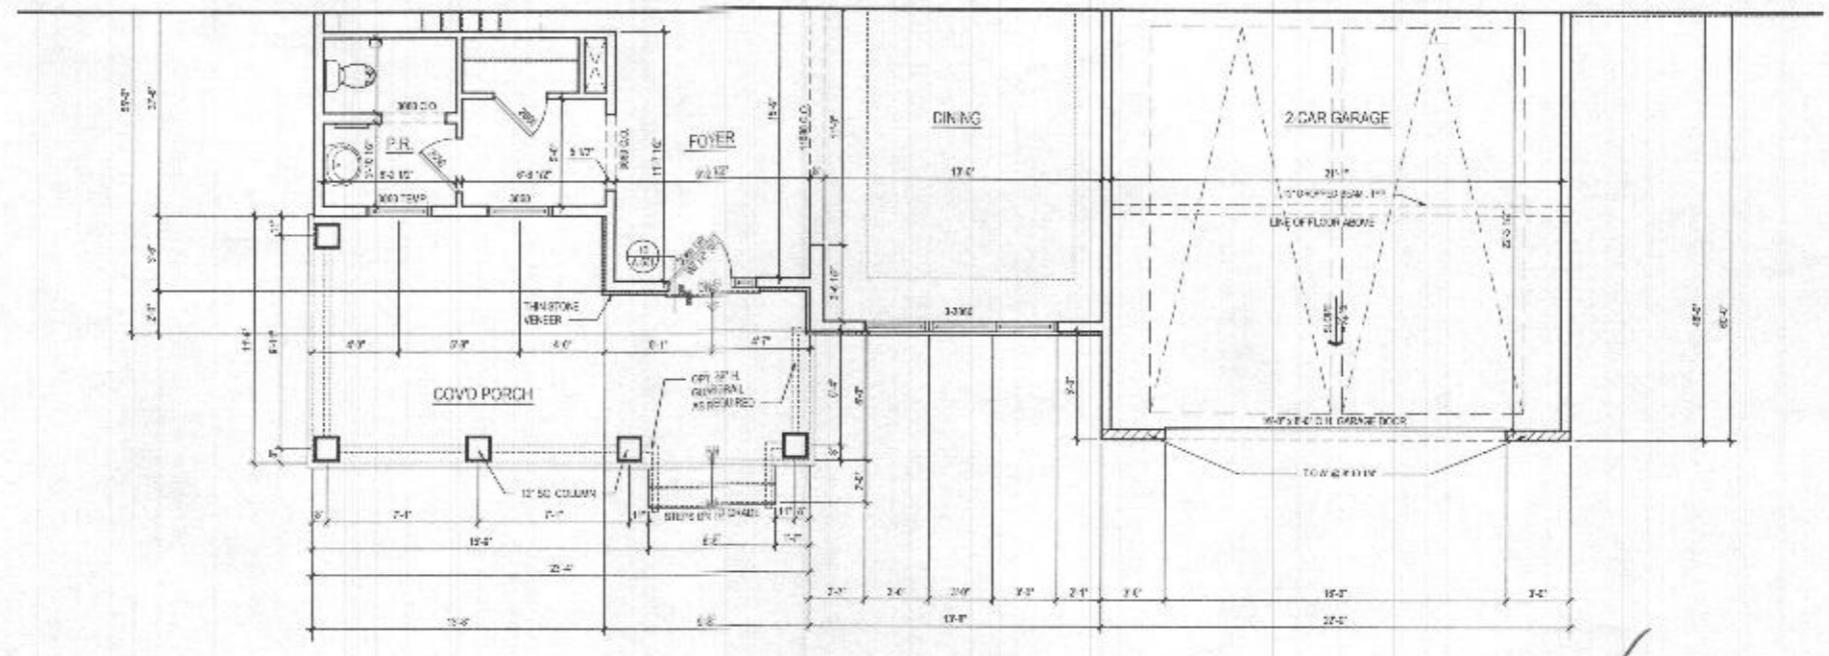

2 FIRST FLOOR PLAN
A-140 SCALE: 1/4" = 1'-0"
12/18/2018

@ ELEV. 2 - MODERN FARMHOUSE

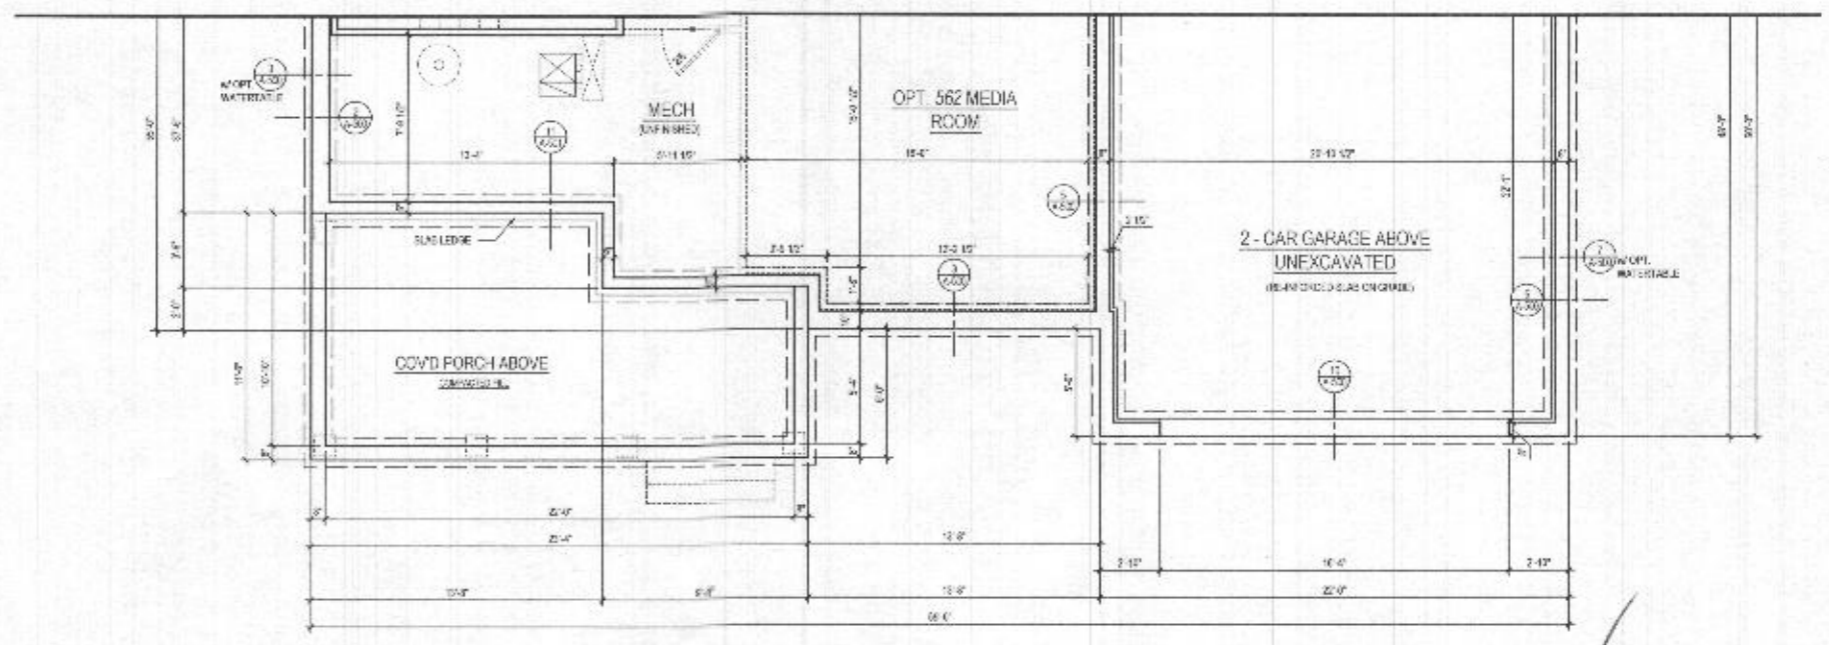

1 BASEMENT PLAN
A-140 SCALE: 1/4" = 1'-0"
12/18/2018

@ ELEV. 2 - MODERN FARMHOUSE

ARCHITECT

8521 Lessard Pike
Suite 700 | Vienna, VA 22182
P: 571.830.1800 | F: 571.830.1801
www.lessardesign.com

OWNER

TOLL BROTHERS
7164 DE LINDA GATWAY DRIVE
COLUMBIA, MD 21046
P: 410.872.5505
CONTACT: MARK ROSEAL
mark@tollbrothers.com

PROJECT NAME: **WILLOW CREEK HOWARD COUNTY, MD**


PROJECT TITLE: **RENWICK FLOOR PLANS**

NO.	ISSUE / REVISION	DATE
01	ISSUE	08.15.19
02	REVISION	08.15.19
03	REVISION	08.15.19
04	REVISION	08.15.19
05	REVISION	08.15.19
06	REVISION	08.15.19
07	REVISION	08.15.19
08	REVISION	08.15.19
09	REVISION	08.15.19
10	REVISION	08.15.19

PROJECT NO: _____ DATE: _____
 DRAWN BY: _____ WORK: _____
 CHECKED BY: _____ SCS: _____
 PLOT DATE: _____ SCS: _____
 PLOT NAME: _____ TO: _____


A-140

- GENERAL PLAN NOTES**
- ALL WOOD STUD PARTS NOT DIMENSIONED ARE TO BE 2" X 4" FOR WALLS AND 2" X 6" FOR CEILING WALLS UNLESS OTHERWISE NOTED.
 - ALL INTERIOR DIMENSIONS ARE TO FACE OF STUDS.
 - ALL EXTERIOR DIMENSIONS ARE TO FACE OF STUDS.
 - ALL DIMENSIONS GIVEN OVER SCALE.
 - ALL SMOKEL DETECTORS ARE TO BE WIRED IN SUCH A MANNER THAT ACTIVATION OF ONE WILL ACTIVATE THEM ALL.
 - ENCLOSURE ACCESSIBLE SPACE UNDER STAIRS SHALL HAVE WALLS AND ROOF TO PROTECT ON ENCLOSED SIDE WITH 1/2" GYPSUM BOARD.
 - ALL WINDOWS SHALL BE NOTED IN FEET + INCHES AS MEASURED FROM SASH TO SASH.
 - REFER TO ELEVATIONS FOR WINDOW HEAD HEIGHTS.
 - ALL DOORS ARE TO BE 6'-8" HIGH UNLESS OTHERWISE NOTED.
 - HANDSHELF ALWAYS TO BE ON LEFT SIDE OF DOOR.
 - DOOR SWISHER ALWAYS TO BE ON RIGHT SIDE OF DOOR.

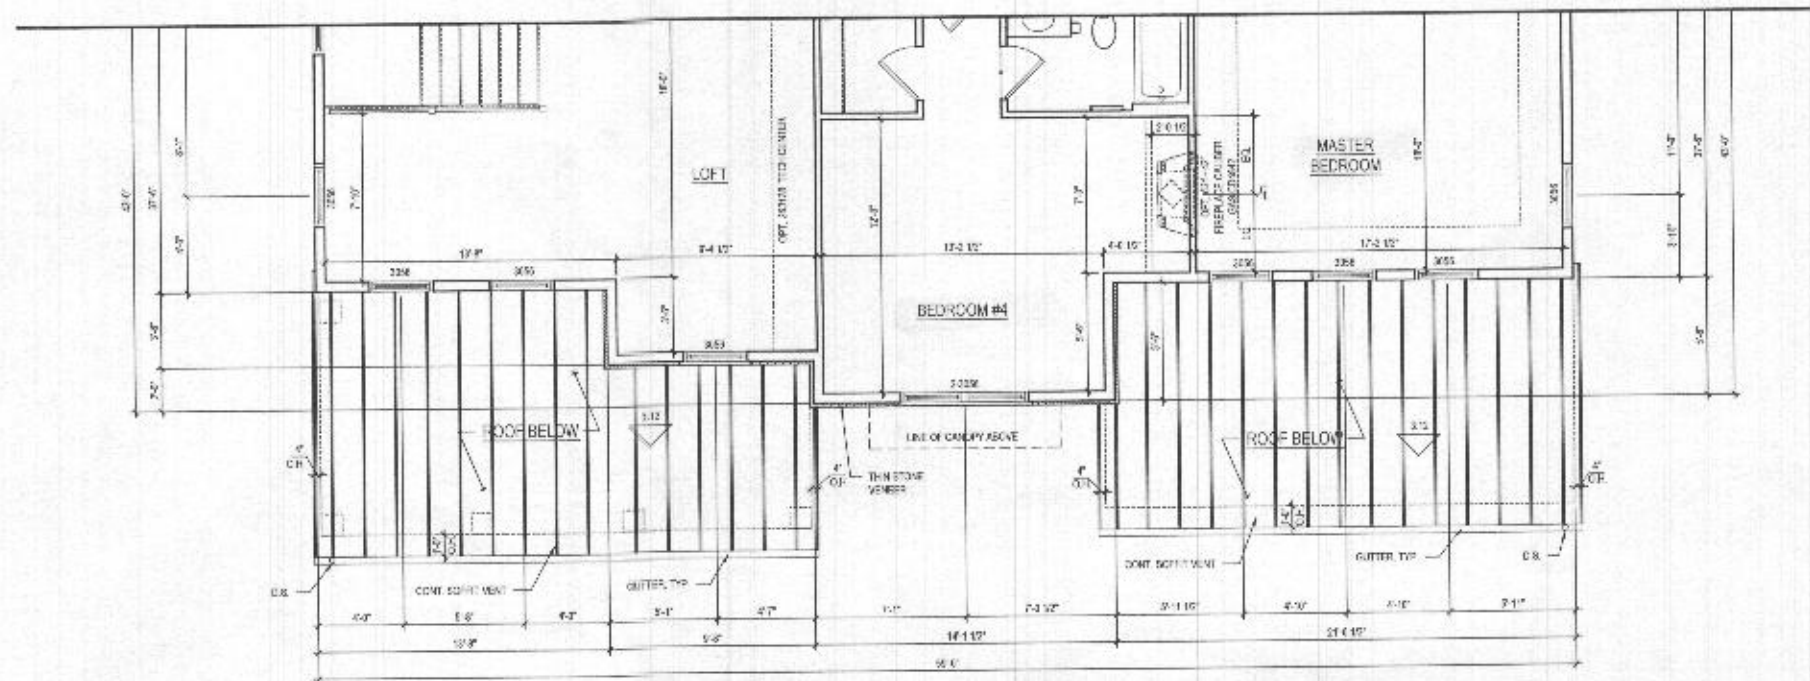

1 SECOND FLOOR PLAN
 A-141 SCALE 1/4"=1'-0"
 11/11/2014

@ ELEV. 2 - MODERN FARMHOUSE



**lessard
DESIGN**

8521 Leeburg Pike
 Suite 700 | Vienna, VA 22182
 P: 571.830.1800 | F: 571.830.1801
 www.lessardesign.com

SEAL & SIGNATURE

OWNER

TOLL BROTHERS
 7104 COLLINGDA GALLERY DRIVE
 COLUMBIA, MD 21046
 P: 410.872.5905
 CONTACT: MARK NUSAL
 tn003@tollbrothers.com

PROJECT NAME


RENEWICK FLOOR PLANS
 WILLOW CREEK
 HOWARD COUNTY, MD

NO.	DESCRIPTION	DATE
001	ISSUE / REVISION	
002	ISSUE / REVISION	
003	ISSUE / REVISION	
004	ISSUE / REVISION	
005	ISSUE / REVISION	
006	ISSUE / REVISION	
007	ISSUE / REVISION	
008	ISSUE / REVISION	
009	ISSUE / REVISION	
010	ISSUE / REVISION	


PROJECT NO: 101-1414
 DRAWN BY: JLV
 CHECKED BY: JLV
 PLOT DATE: Sep 11, 2014
 FILE NAME: 101-1414-A141.dwg

A-141


- GENERAL PLAN NOTES**
- ALL WOOD BRIDLE PARTITIONS NOT DIMENSIONED ARE TO BE 2" FOR INTERIOR AND 1" FOR EXTERIOR WALLS UNLESS OTHERWISE NOTED.
 - ALL INTERIOR DIMENSIONS ARE TO FACE OF STUDS.
 - ALL EXTERIOR DIMENSIONS ARE TO FACE OF STUDS.
 - ALL DIMENSIONS GIVEN ON SCALE.
 - ALL BRACKETS ARE TO BE WITHIN SUCH A MANNER THAT ACTIVATION OF ONE WILL NOT AFFECT THE OTHER.
 - ENCLOSED ACCESSIBLE SPACE UNDER STAIRS SHALL HAVE WALLS AND EGRESS PROTECTED ON ENCLOSED SIDE WITH 1/2" EXPOSED BOARD.
 - ALL WINDOW SIZES ARE NOTED IN FEET - INCHES AND SEPARATED FROM EACH OTHER BY A SPACE.
 - REFER TO ELEVATIONS FOR WINDOW HEAD HEIGHTS.
 - ALL DOORS ARE TO BE 80" HIGH UNLESS OTHERWISE NOTED.
 - WASHER ALWAYS TO BE ON LEFT SIDE OF DRYER.
 - DEWASHER ALWAYS TO BE ON RIGHT SIDE OF SINK.

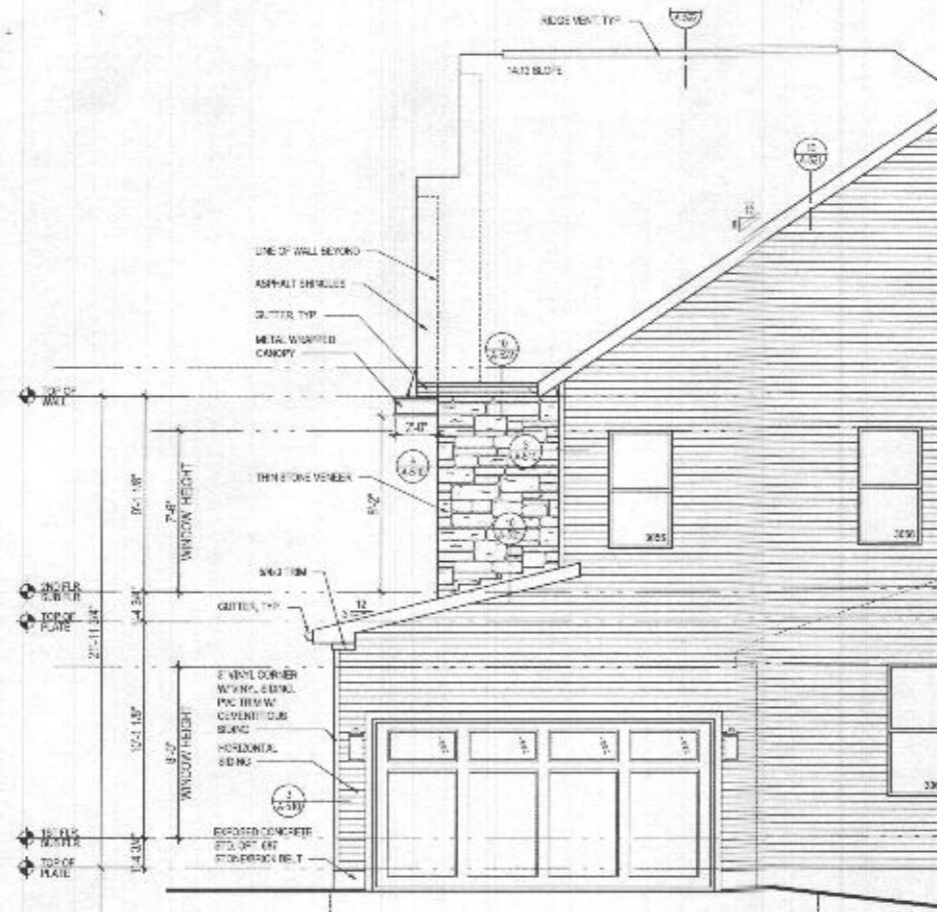


4 PART. RIGHT ELEVATION w/ OPT. 012 - SIDE LOAD GARAGE
 ELEV. 2 - MODERN FARMHOUSE - SHOWN
 SCALE: 1/4" = 1'-0"
 A-400b

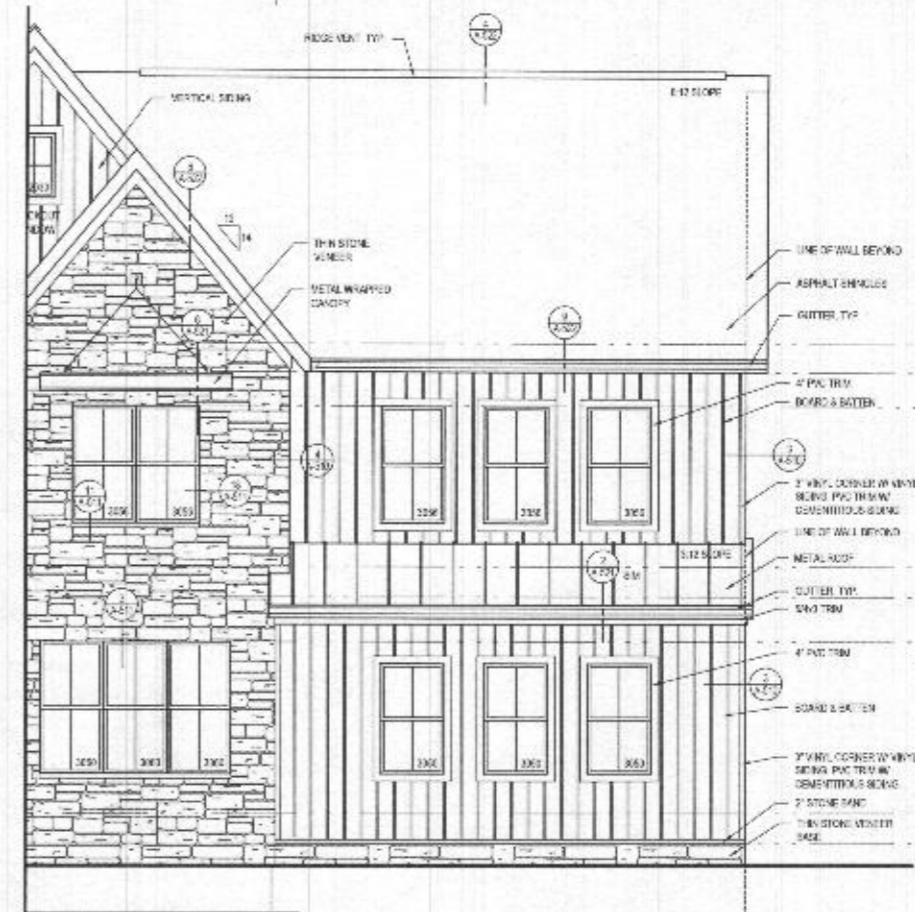

3 PART. FRONT ELEVATION w/ OPT. 012 - SIDE LOAD GARAGE
 ELEV. 2 - MODERN FARMHOUSE - SHOWN
 SCALE: 1/4" = 1'-0"
 A-400b

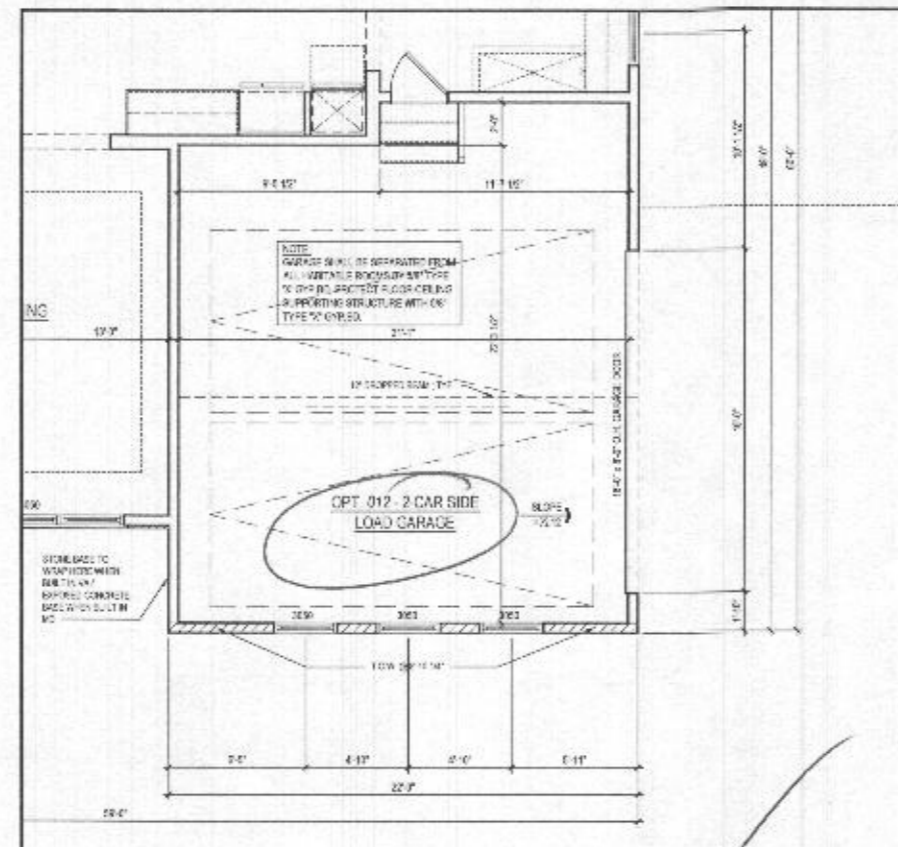

2 PART. FIRST FLOOR PLAN w/ OPT. 012 - SIDE LOAD GARAGE
 ELEV. 2 - MODERN FARMHOUSE - SHOWN
 SCALE: 1/4" = 1'-0"
 A-400b

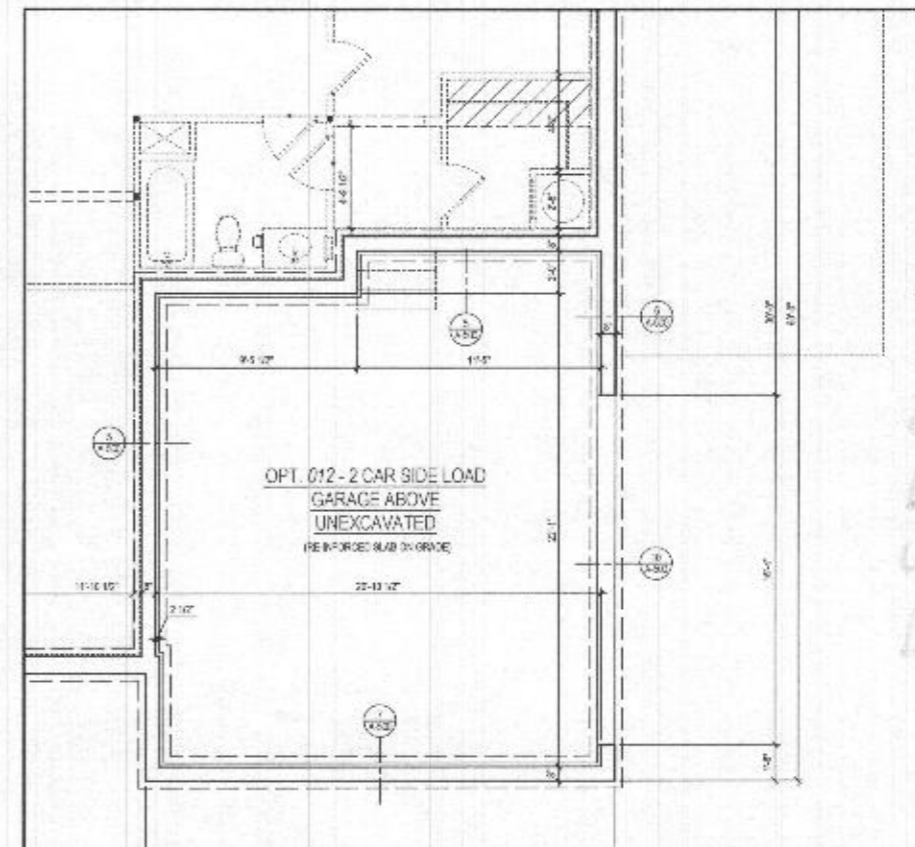

1 PART. BASEMENT PLAN w/ OPT. 012 - SIDE LOAD GARAGE
 ELEV. 2 - MODERN FARMHOUSE - SHOWN
 SCALE: 1/4" = 1'-0"
 A-400b

lessard DESIGN
 8571 Lessard Pike
 Suite 700 | Vienna, VA 22182
 P: 571.830.1800 | F: 571.830.1801
 www.lessarddesign.com

OWNER:
TOLL BROTHERS
 7154 COLUMBIA GATEWAY DRIVE
 COLUMBIA, MD 21046
 P: 410.872.2285
 CONTACT: MARK MOGAL
 mmogal@tollbrothers.com

PROJECT NAME:
WILLOW CREEK
 HOWARD COUNTY, MD

SHEET TITLE:
RENWICK OPTIONS

NO.	REVISION / PROVISION	DATE
01	ISSUE FOR PERMIT	08.10.23
02	PERMIT SET	08.16.23

PROJECT NO.:
 DRAWN BY:
 CHECKED BY:
 PLOT DATE: 08.15.23
 FILE NAME: 101014_230001.dwg

A-400b