


1
A-4 **NEW FIRST FLOOR PLAN**
3/16"=1'-0"

DRAWING NO.
A-4

SHEET TITLE :
NEW FIRST FLOOR PLAN
PRINTED DATE:
05/31/2018


PROJECT'S NAME & ADDRESS:
ADDITION AND REMODEL
10674 SCAGGSVILLE RD, LAUREL, MD 20723

DESIGNED BY:
DRAWN IN

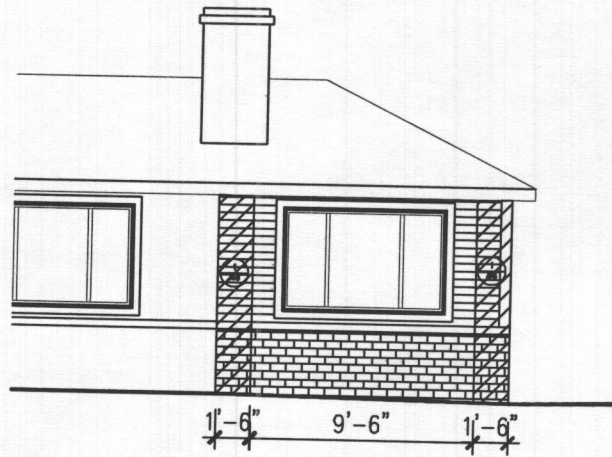


**WALL BRACING
FRONT ELEVATION**

2
A-7
1/8"=1'-0"

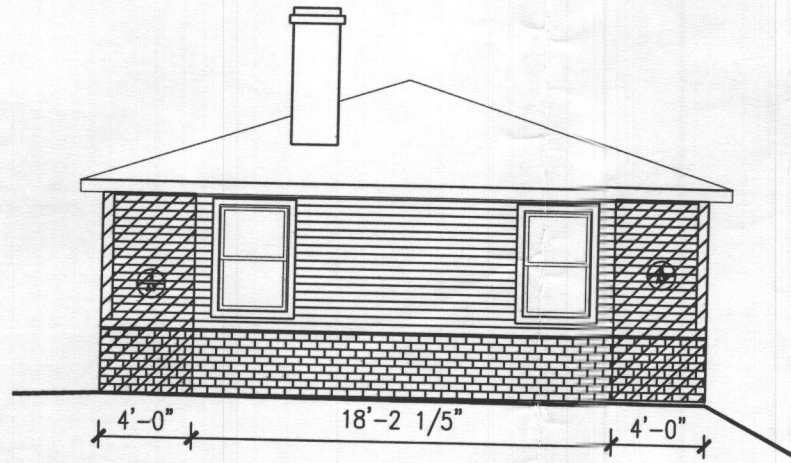


**WALL BRACING
RIGHT SIDE ELEVATION**

3
A-7
1/8"=1'-0"

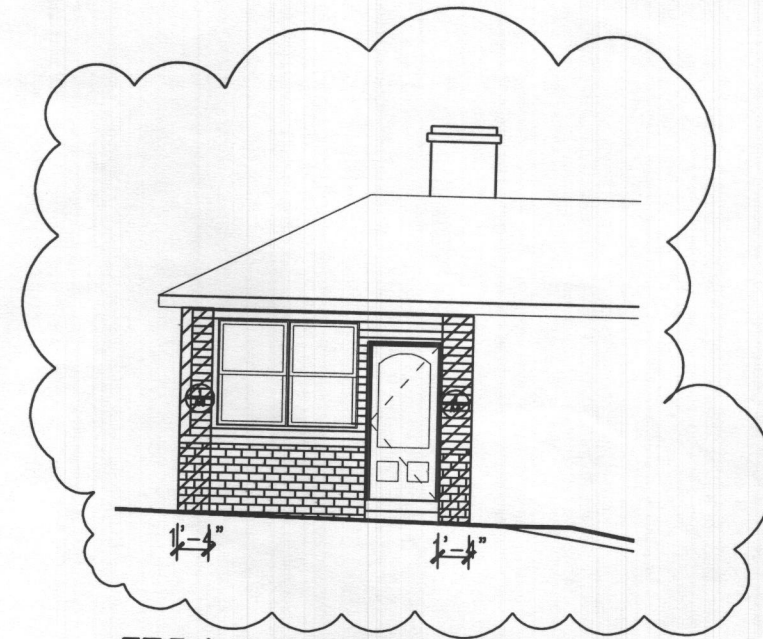

**WALL BRACING
REAR ELEVATION**


3
A-7
1/8"=1'-0"

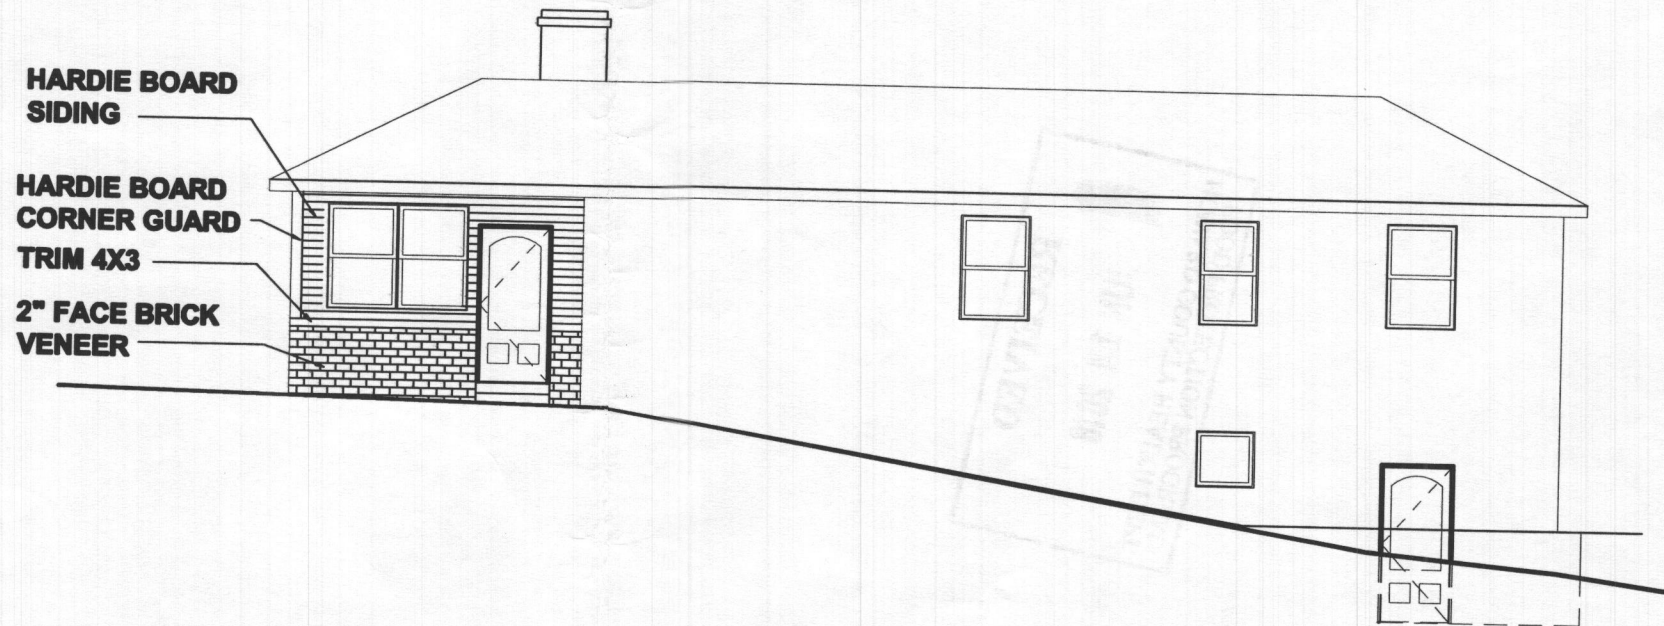

NEW REAR ELEVATION









1
A-7
1/8"=1'-0"

PROJECT'S NAME & ADDRESS: ADDITION AND REMODEL 10674 SCAGGSVILLE RD, LAUREL, MD 20723	SHEET TITLE :	DRAWING NO.
	NEW ELEVATION & BRACE	A-7
DESIGNED BY:	PRINTED DATE:	
DRAWN IN	05/31/2018	

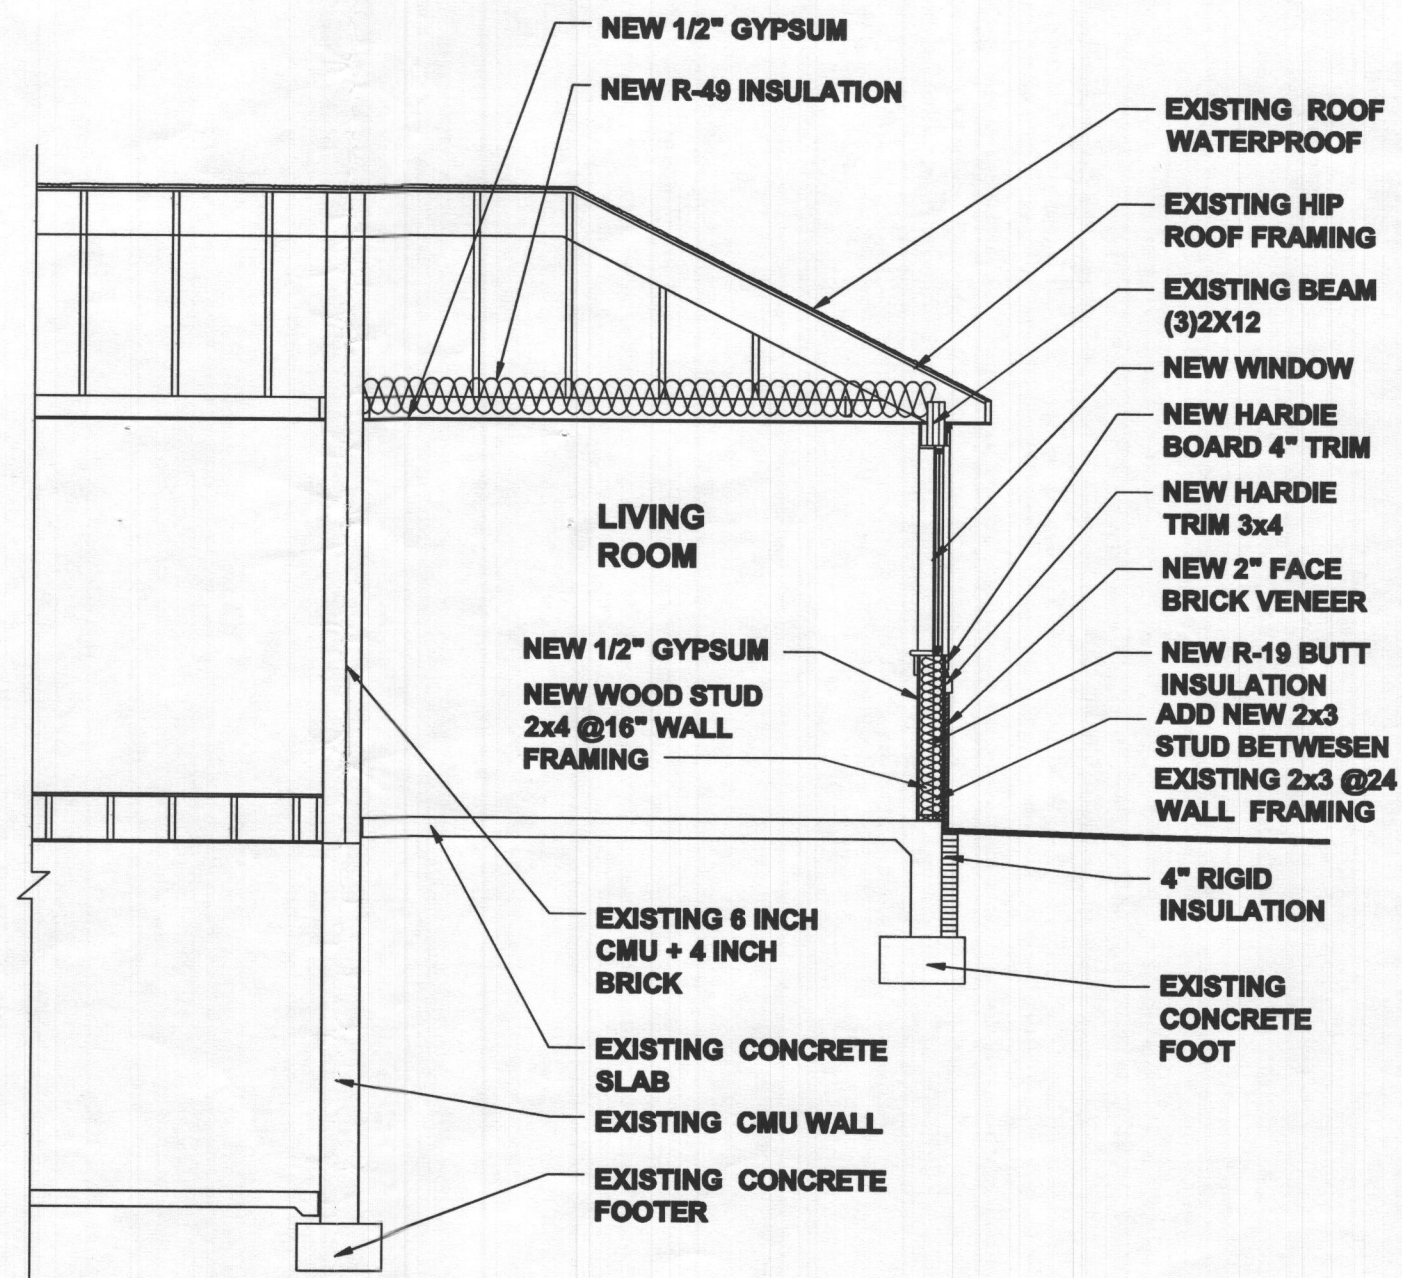

1
A-6
NEW SECTION
1/4"=1'-0"

PROJECT'S NAME & ADDRESS: ADDITION AND REMODLE 10674 SCAGGSVILLE RD, LAUREL, MD 20723		DRAWING NO. A-6	
SHEET TITLE : NEW SECTION		PRINTED DATE: 05/31/2018	
DESIGNED BY:	DRAWN IN		

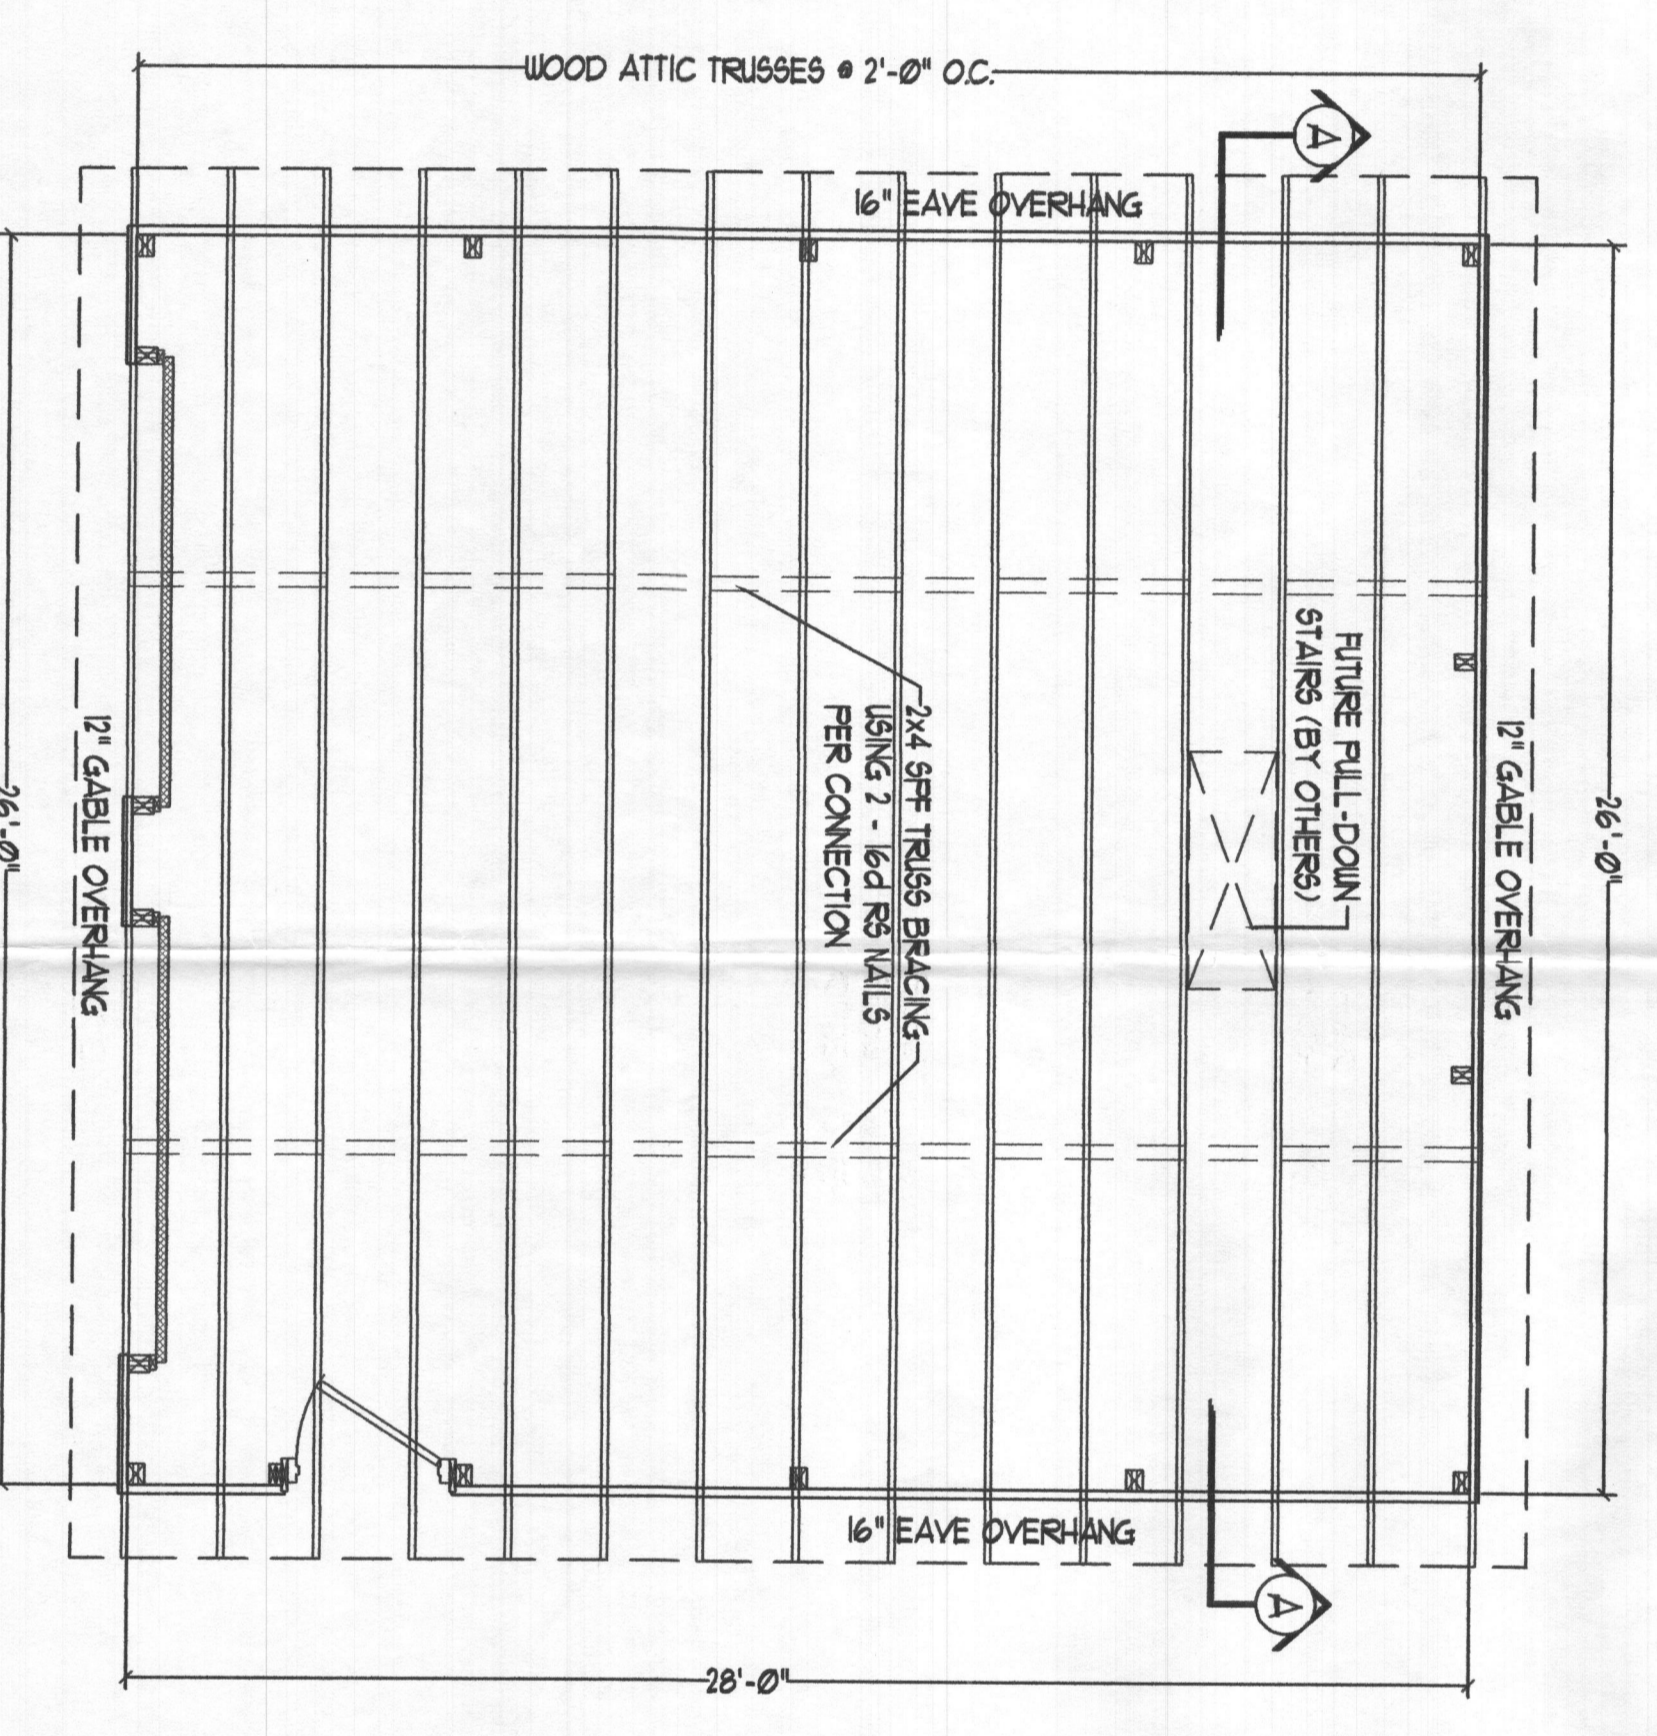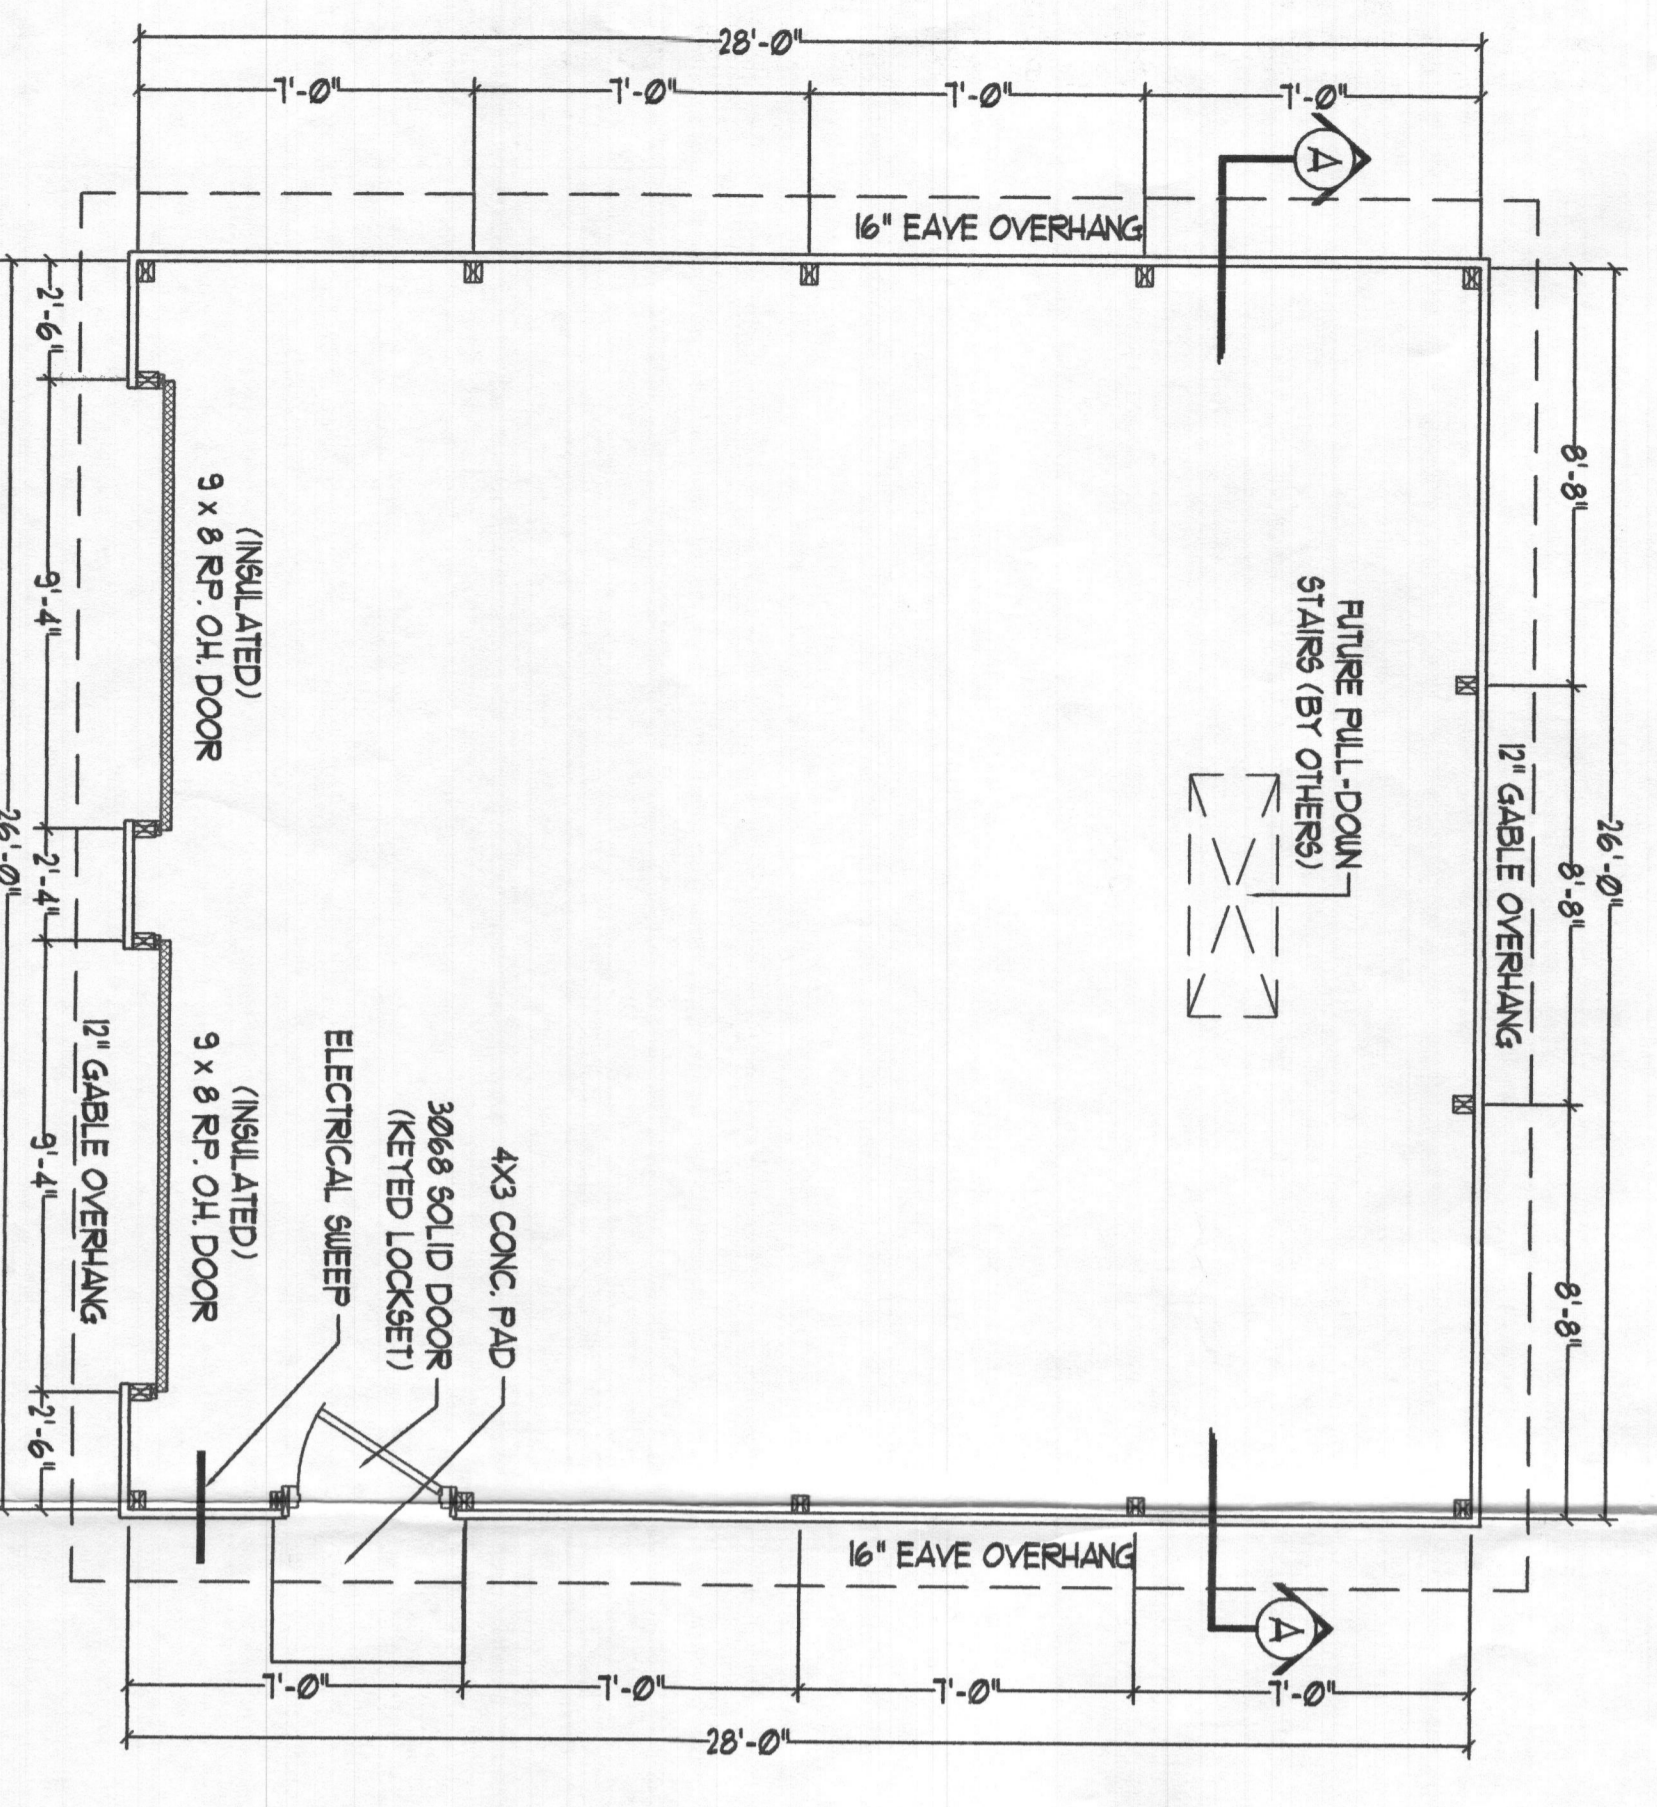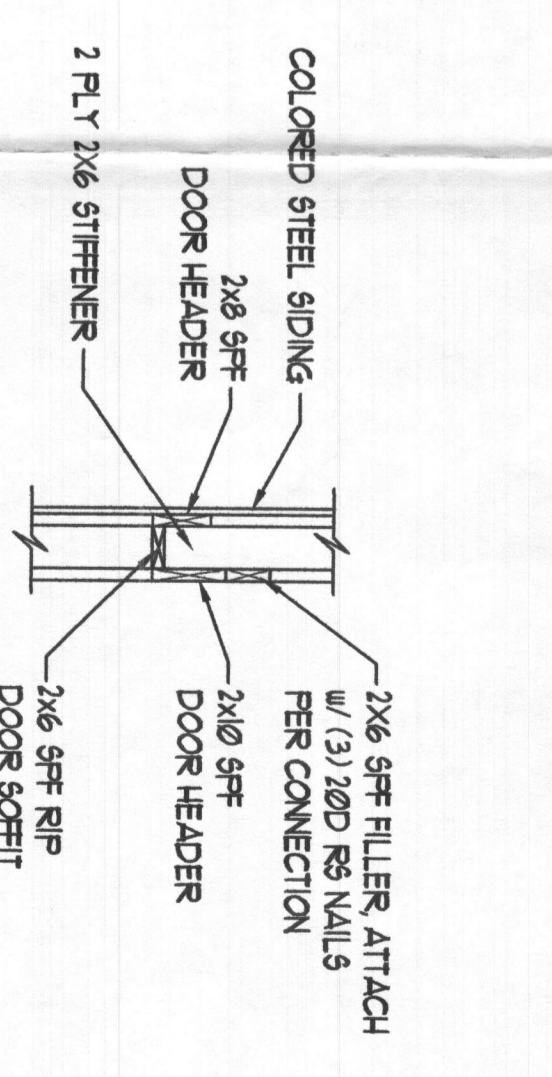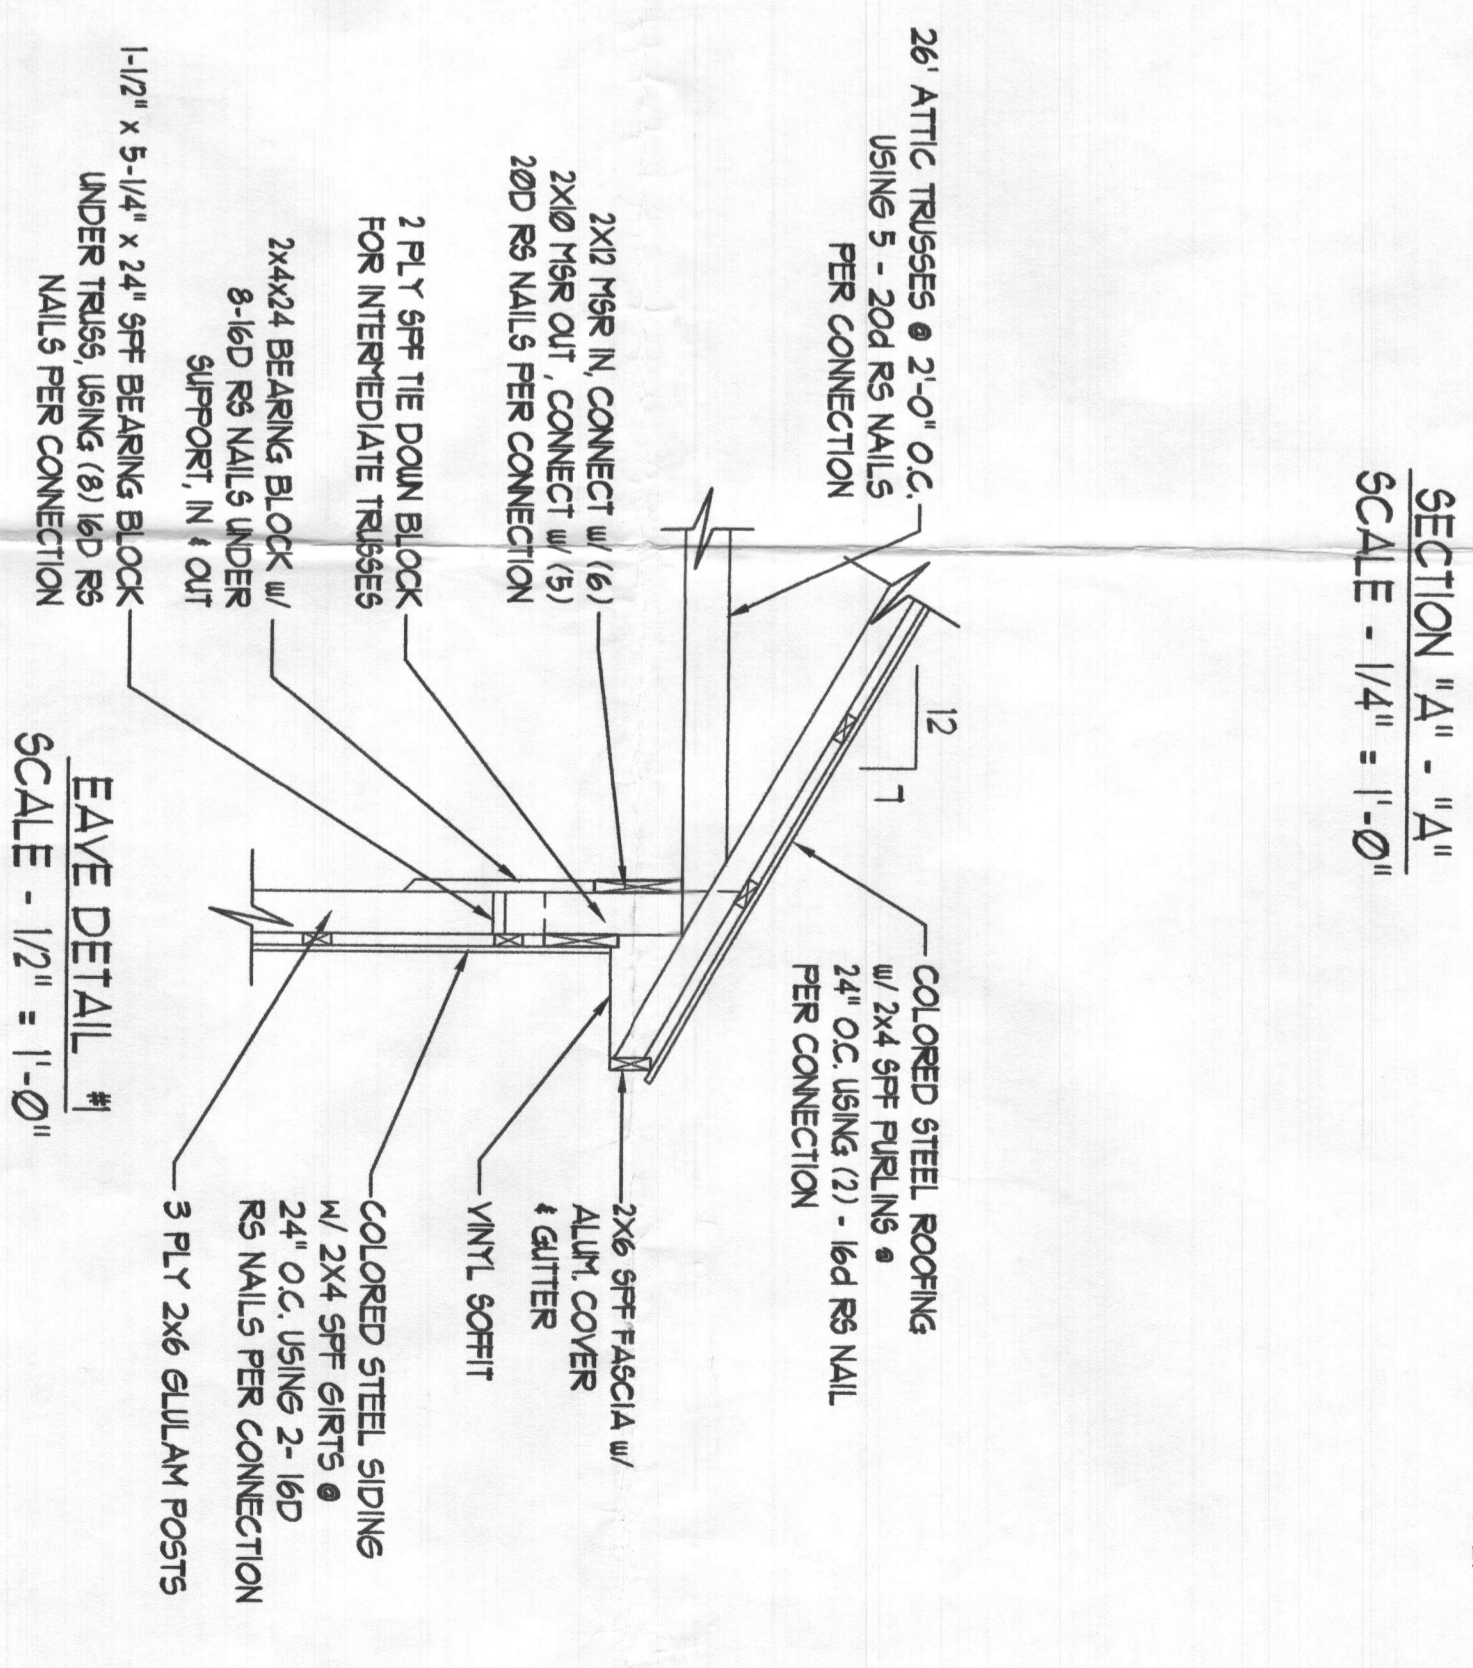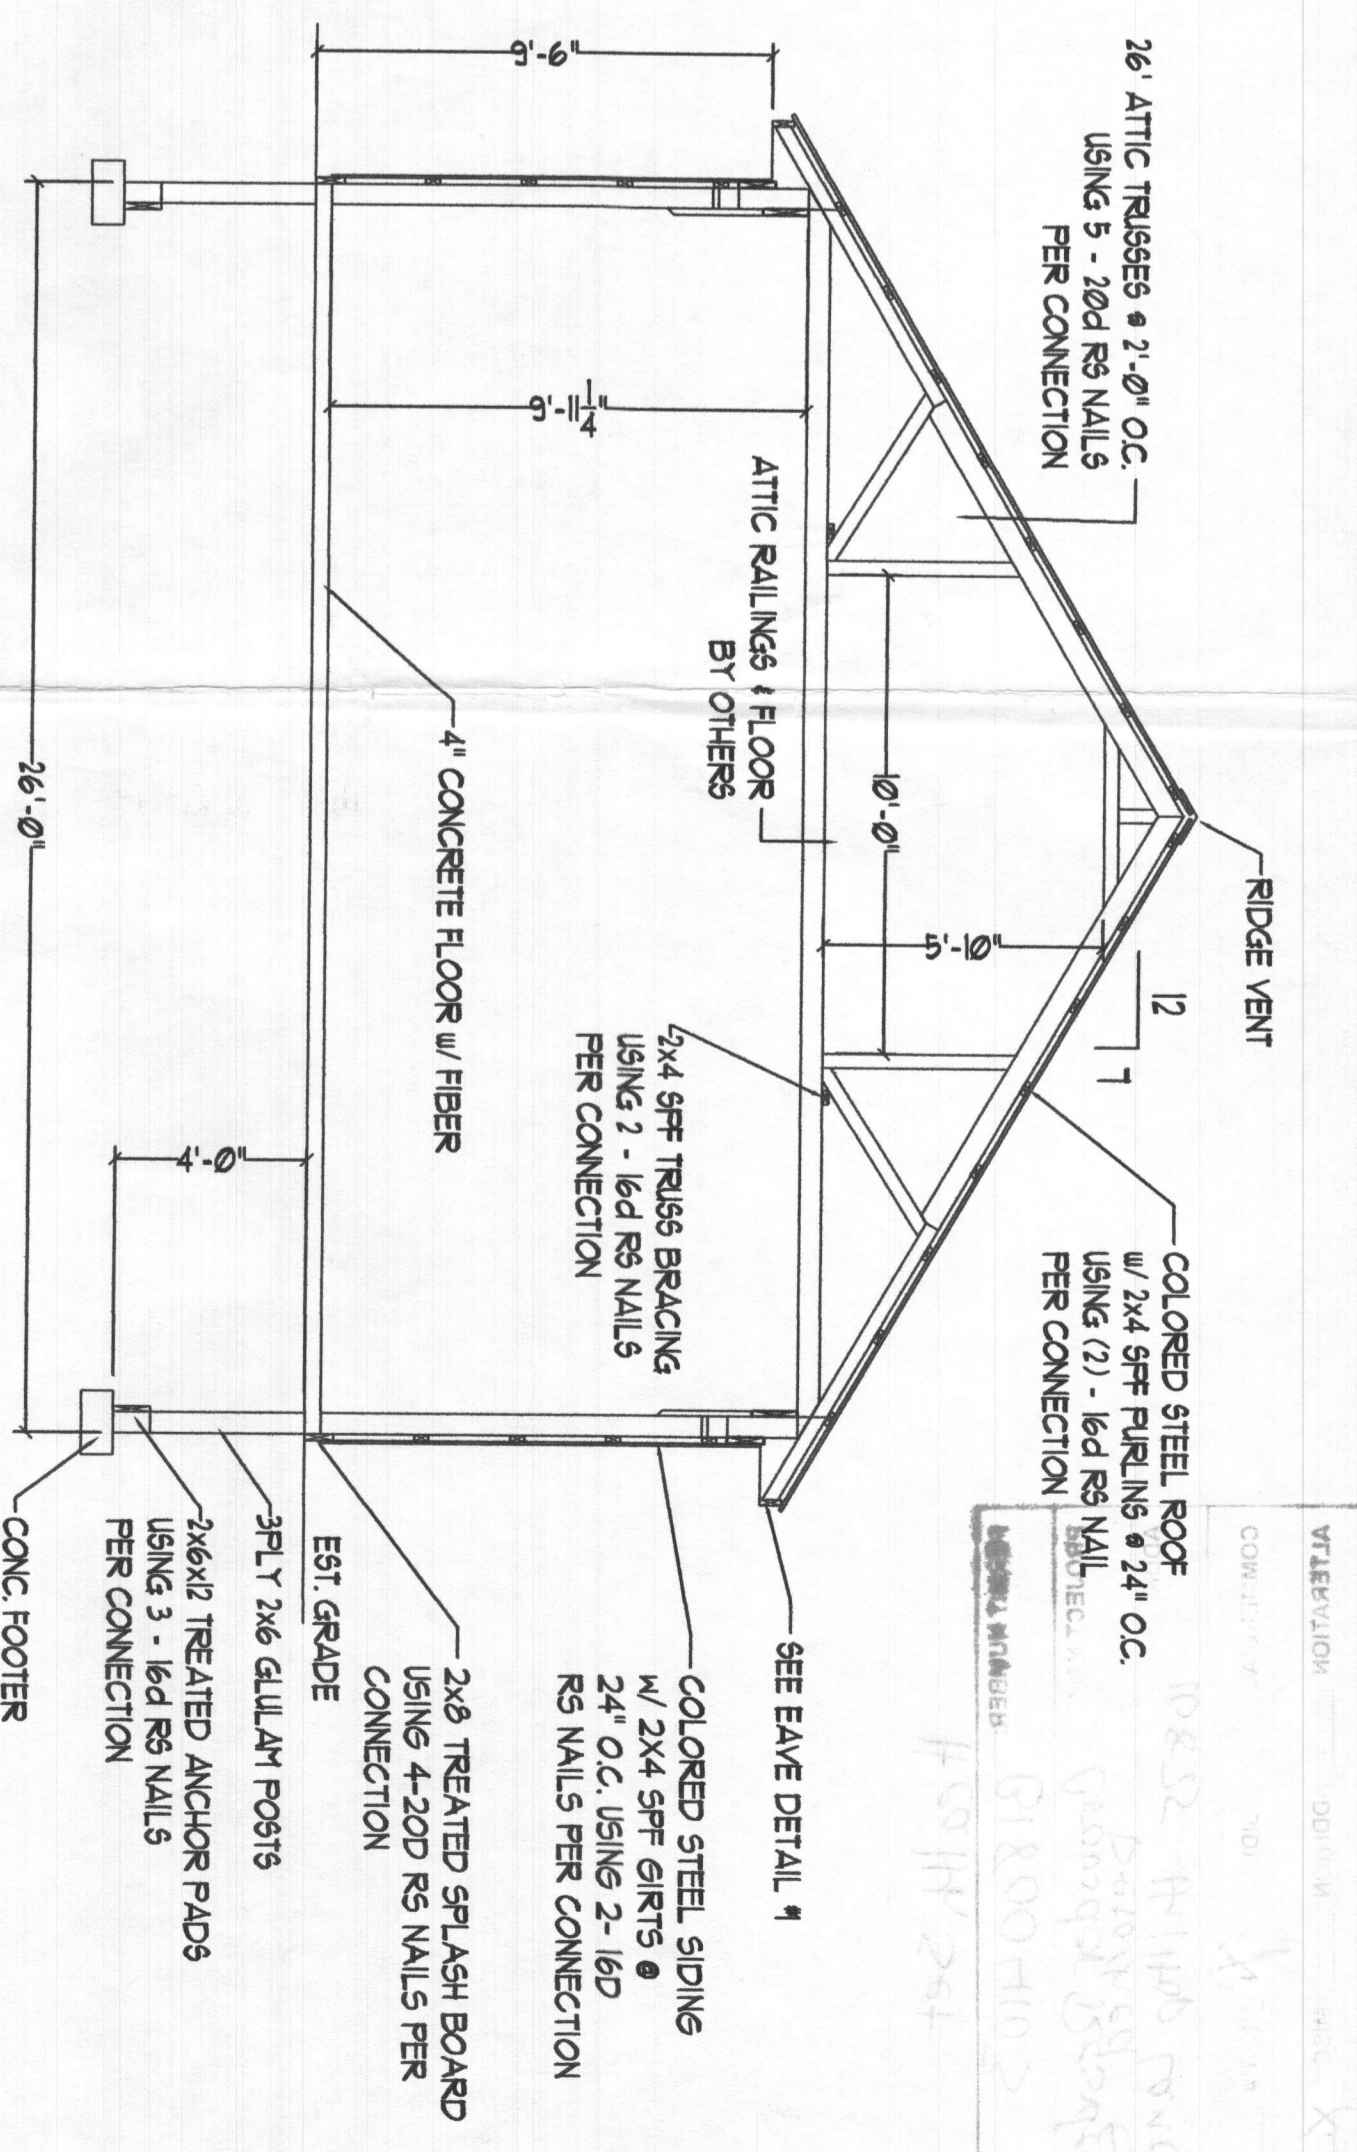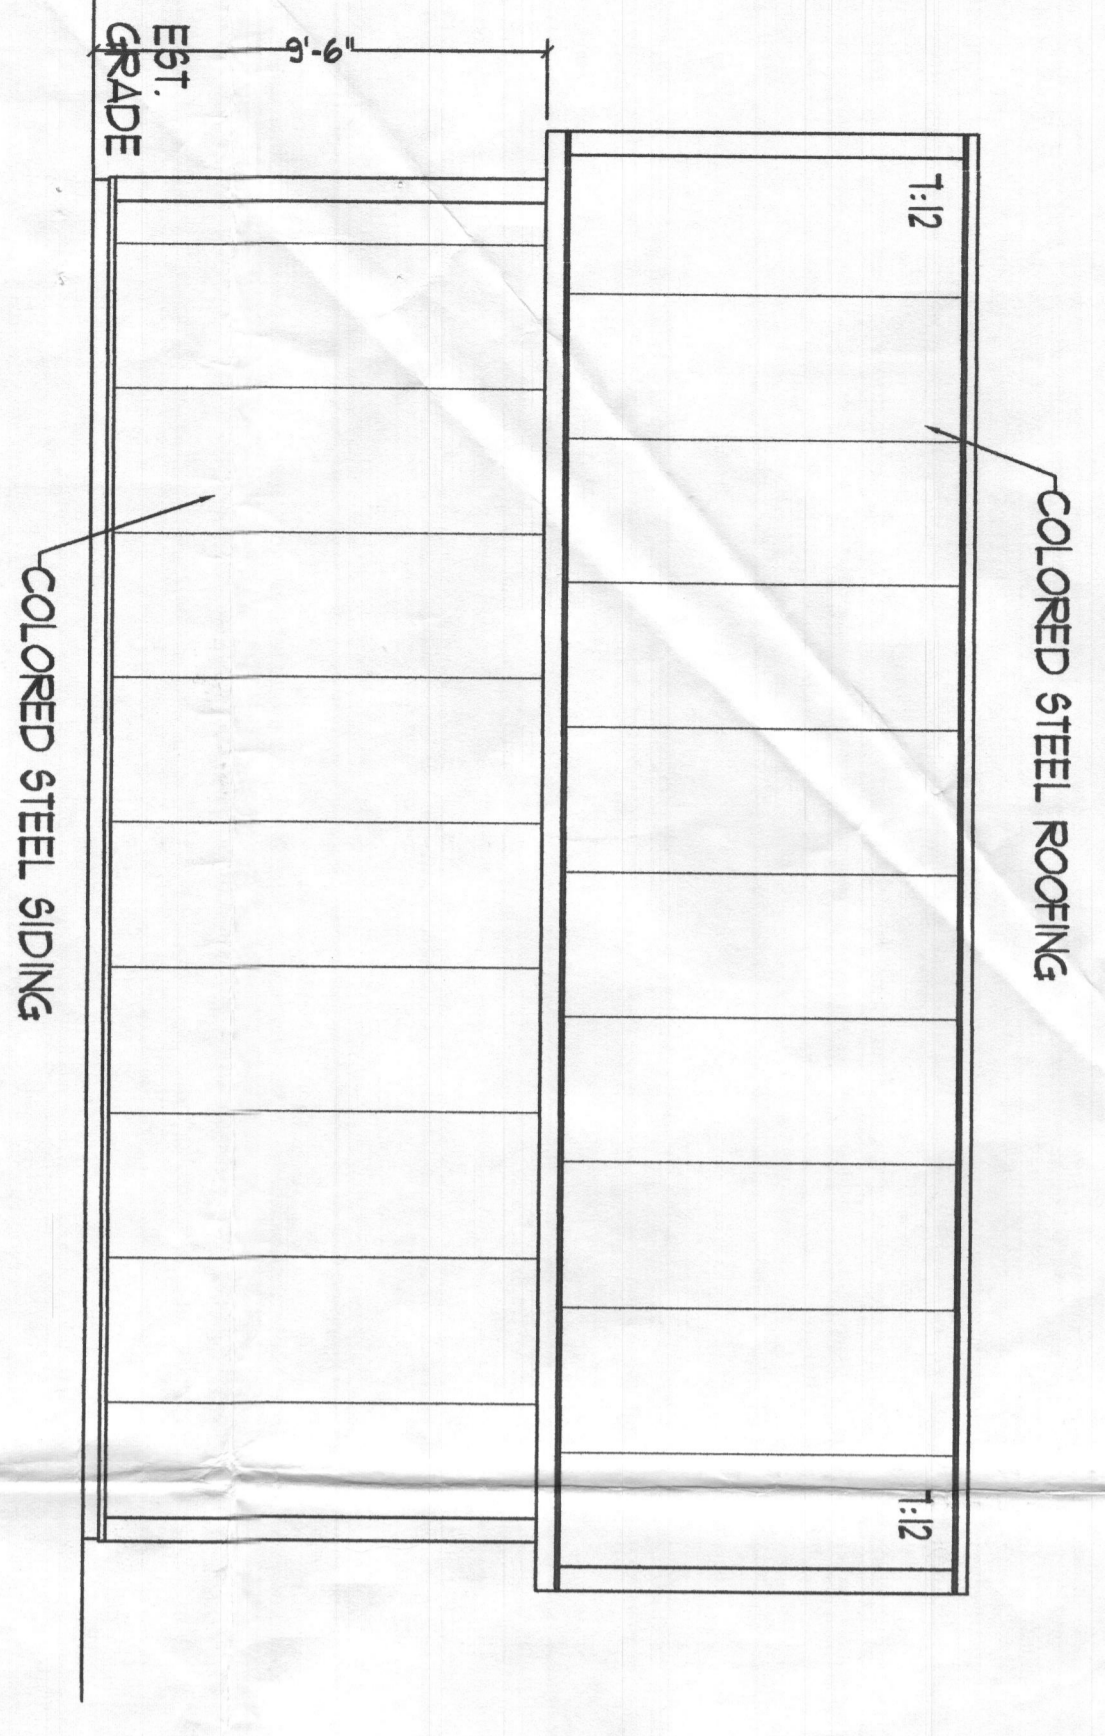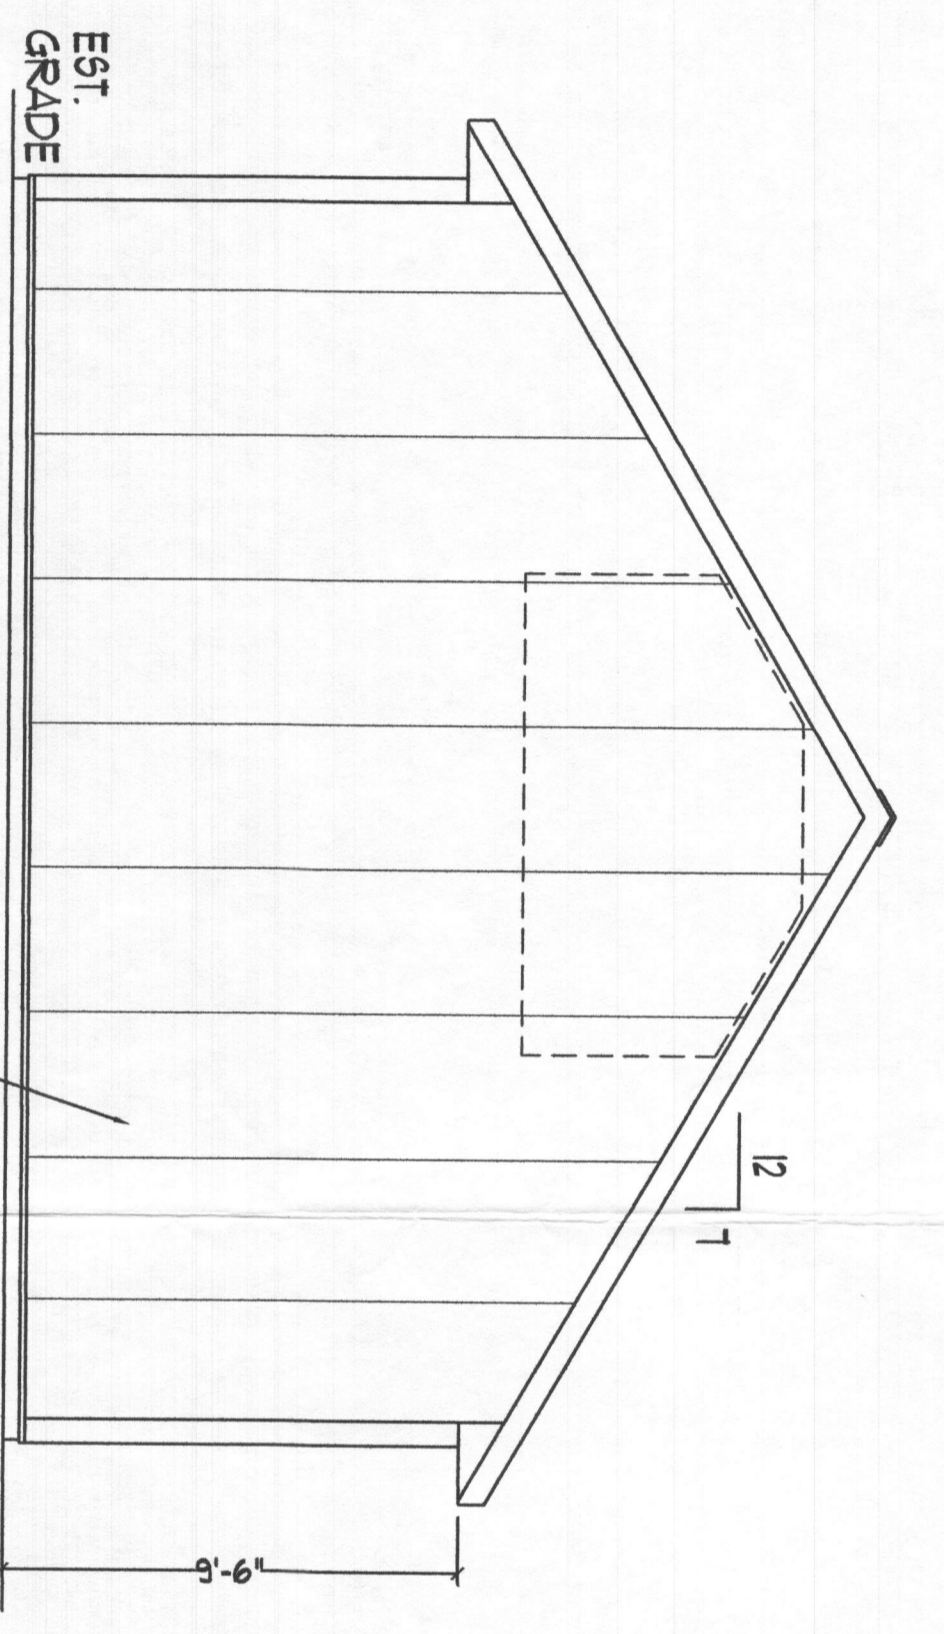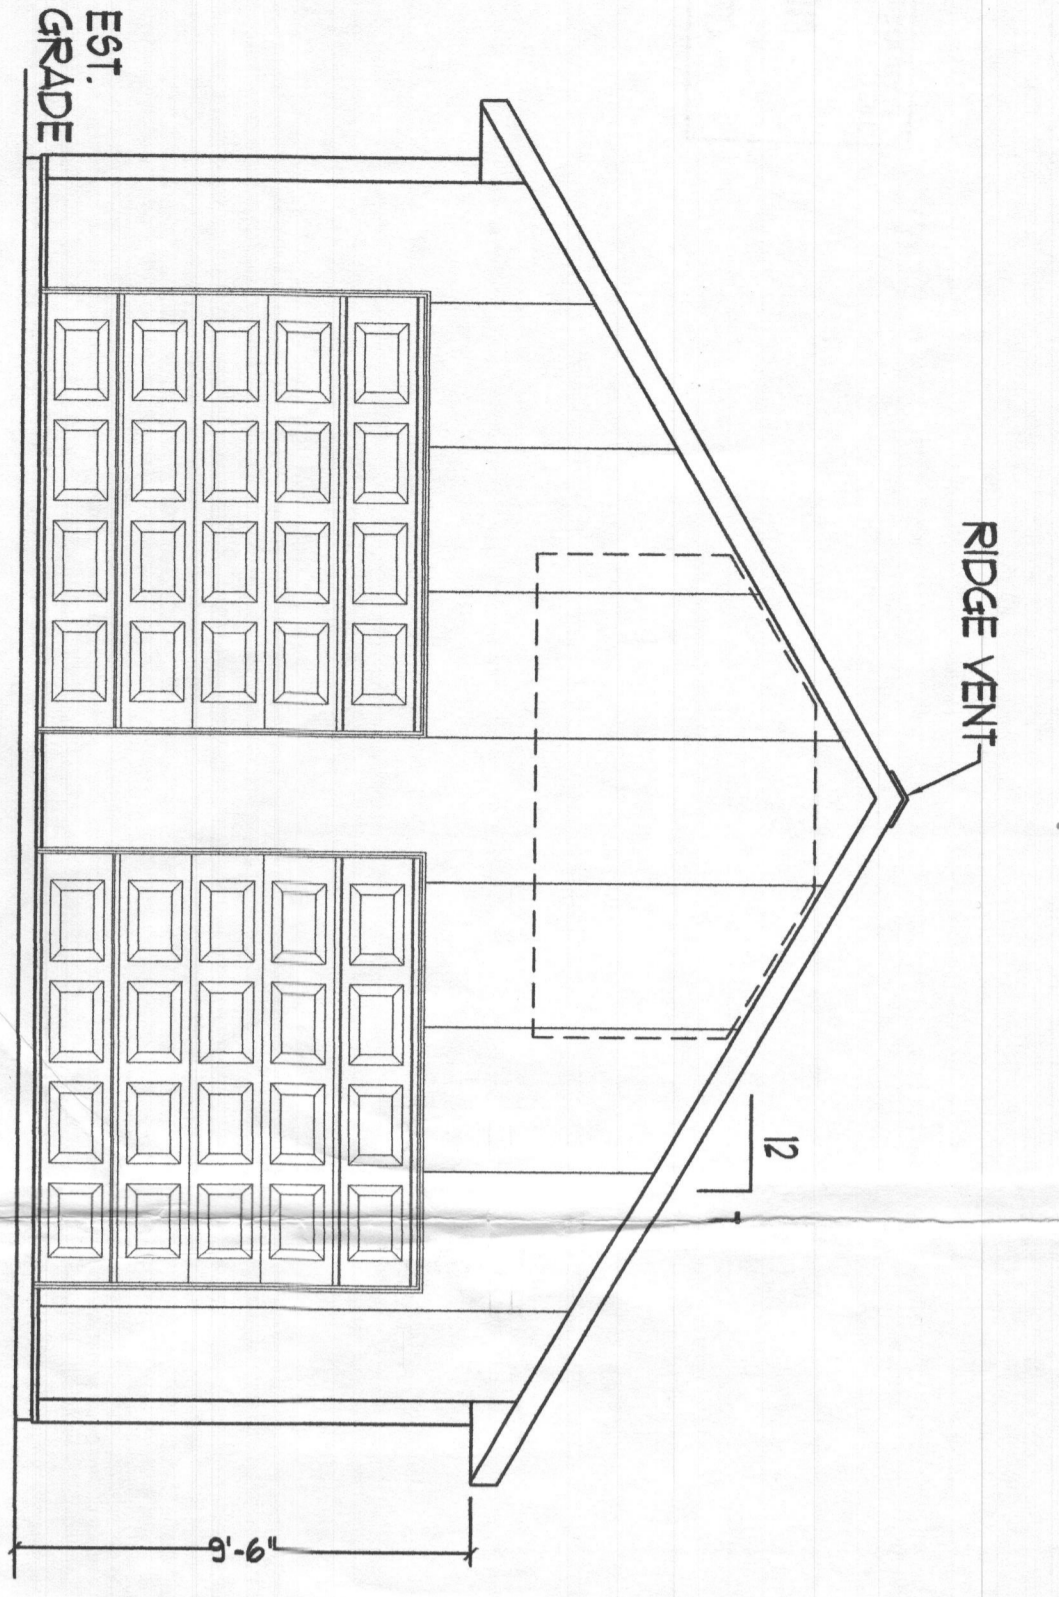

Truss Design Loads

- Top Chord Live Load - 30 PSF
- Top Chord Dead Load - 5 PSF
- Bottom Chord Dead Load - 10 PSF
- Bottom Chord Room Load - 40 PSF

THESE PLANS SHALL BE RESTRICTED TO THE DESIGN AND CONSTRUCTION OF THE BUILDING SHOWN HEREON AND NO OTHER USES OR REPRODUCTION WITHOUT THE APPROVAL OF HANOVER BUILDING SYSTEMS, INC.

HOWARD COUNTY

HANOVER BUILDING SYSTEMS, INC.

DENNIS CROWDER

0875 HILLTOP LANE
COLUMBIA, MD 21044

GARAGE/STORAGE
26' x 28' x 10'

REW

DATE: 11/9/2018

SCALE: 2613

PERMIT SET

Approved: [Signature]
3/21/2019

DATE: 11/9/2018
SCALE: 2613