

PERMIT

SEWAGE DISPOSAL SYSTEM

DEPARTMENT OF HEALTH AND MENTAL HYGIENE

P 57634A

A REPAIR

DISTRICT _____

DATE 1-13-97

DATE SYSTEM APPROVED 1/21/97

INSPECTOR ALM

03-303578

INDEXED

HOWARD COUNTY HEALTH DEPARTMENT

BUREAU OF ENVIRONMENTAL HEALTH
~~461-9933~~ 313-2640

Jack Fyock Septic Service IS PERMITTED TO INSTALL _____ ALTER X

ADDRESS 4105 Ten Oaks Road, Dayton, Maryland 21036 PHONE 988-9270

SUBDIVISION _____ LOT _____ ROAD 1510 Grooms Lane

PROPERTY OWNER Eric Pleshko

ADDRESS 1510 Grooms Lane

Woodstock, Maryland 21163

SEPTIC TANK CAPACITY _____ GALLONS

NUMBER OF BEDROOMS _____

_____ SQUARE FEET PER BEDROOM

LINEAR FEET OF TRENCH REQUIRED _____

REPAIR - PURPOSE - SEPTIC SYSTEM HAS FAILED.

Call for inspection when ground is opened so sanitarian can recommend repair.

1-8-96 Place a 75' trench - 3.0-10.0' 7.5' of stone. Place trench
along the left lot line. Abandon drywell & the existing
hand dug well ALM

PLANS APPROVED BY _____ DATE _____

COVER NO WORK UNTIL INSPECTED AND APPROVED

NEITHER THE HOWARD COUNTY COUNCIL NOR THE HEALTH DEPARTMENT IS RESPONSIBLE FOR THE SUCCESSFUL OPERATION OF ANY SYSTEM

NOTE: CLEANOUT REQUIRED EVERY 70 FEET OF SEWER LINE AND/OR AT 90° SWEEPS IN LINES FROM HOUSE TO DRAIN FIELDS, 90° ELBOWS NOT ACCEPTABLE.

NOTE: ALL PARTS OF SEPTIC SYSTEMS (I.E. TANK, DISTRIBUTION BOX TRENCHES) TO BE 100 FEET FROM WELL (UNLESS OTHERWISE SPECIFICALLY AUTHORIZED)

NOTE: IF DEEP TRENCH(ES) ARE USED CALL FOR INSPECTION BEFORE AND AFTER PLACING GRAVEL IN TRENCH(ES)

NOTE: NO DRY WELL SHALL EXCEED 15 FOOT IN DIAMETER NO ABSORPTION TRENCH TO EXCEED 100 FEET IN LENGTH

NOTE: ALL PIPE FROM HOUSE TO SEPTIC TANK MUST BE CAST IRON OR SCHEDULE 35/40 PVC OR ABS


PERMIT VOID AFTER TWO YEARS

NOTE: INSTALL STAND PIPE ON SEPTIC TANK AND DRY WELL STAND PIPES MUST BE 6 INCHES IN DIAMETER CAST IRON. CONCRETE OR TERRA COTTA OR PVA OR ABS ACCEPTED. IF TOP OF SEPTIC TANK IS DEEPER THAN 3 FEET. MANHOLE TO GRADE REQUIRED.

NOTE: DISTRIBUTION BOXES MUST HAVE BAFFLES

***INSTALLER IS RESPONSIBLE FOR OBTAINING FINAL APPROVAL ON THIS PERMIT**

57634A

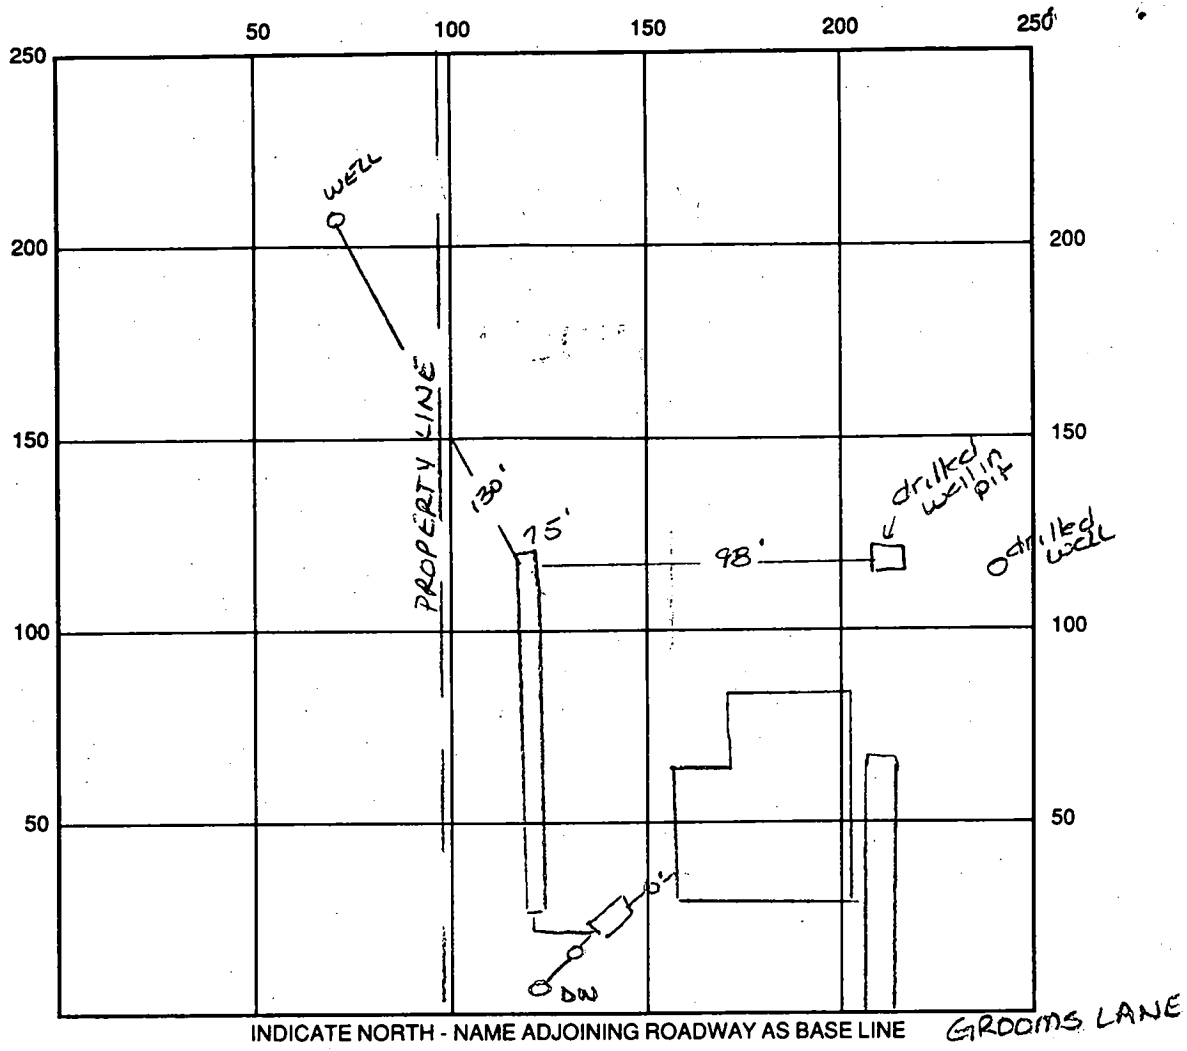

SEPTIC TANK LEVEL _____ CLEANOUTS _____

DISTRIBUTION BOX LEVEL _____

DRAIN FIELD/TITLE DEPTH 10.5 FT. TRENCH WIDTH 2.0 FT. INLET DEPTH 3.0 FT.

EFFECTIVE GRAVEL DEPTH 7.5 FT. TOTAL LENGTH 80 FT.

NUMBER OF TRENCHES 1 ONE SIDEWALL/BOTTOM AREA 600 SQ. FT. $\begin{matrix} 4 \\ 80 \\ 75 \\ 1400 \\ 560 \end{matrix}$

DRYWALL INSIDE DIAMETER _____ FT. EFFECTIVE DEPTH BELOW INLET _____ FT.

ABSORBENT AREA _____ SQ. FT.

REMARKS: 1/8/97 OK to cover all work - Dry well was pumped and filled - well also filled & sealed etc

DATE SYSTEM APPROVED 1/31/97 INSPECTOR ALM

APPLICATION

HOWARD COUNTY

PERMIT APPLICATION

DEPARTMENT OF INSPECTIONS, LICENSES & PERMIT
3430 COURT HOUSE DRIVE, ELLICOTT CITY, MARYLAND 21043

SERIAL NUMBER

300105126

BUILDING ADDRESS (HOUSE NO., STREET, TOWN OR AREA)

1510 GROOMS LANE
WOODSTOCK, MD 21163

GRADING/SEDIMENT CONTROL YES NO

SDP #

DESCRIPTION OF WORK AUTHORIZED

NEW DECK CONSTRUCTION
6' x 5' L SHAPED

LOT NO.	PARCEL NO.	SEC.	AREA	BLOCK NO.	LIBER.	FOLIO
SUB DIVISION		ZONE	ZONE MAP	ELEC. DIST.	CENSUS TR.	

OWNER NAME AND ADDRESS
ERIC PLESKO
1510 GROOMS LANE
WOODSTOCK, MD 21163

PHONE NO.
HM 410-750-2772

OCCUPANT'S NAME AND ADDRESS
ERIC PLESKO
1510 GROOMS LANE
WOODSTOCK, MD 21163

PHONE NO.
HM 410-750-2772

ARCHITECT OR ENGINEER'S NAME AND ADDRESS

PHONE NO.

CONTRACTOR'S NAME AND ADDRESS
JUNCK

PHONE NO.

EXISTING USE
Deck

PROPOSED USE
Deck

EST. CONSTRUCTION COST
\$1200.00

LICENSE NUMBER

PERMIT FEE
730

SIZE OF BLDG.	FRONT	DEPTH	HEIGHT
TYPE OF BLDG.		AREA	VOLUME
B. ROOMS	ROOMS	BATHS	FIREPLACES
FOOTINGS		FOUNDATION	S. WALLS

UTILITIES				
WATER/WELL	SEWER/SEPTIC	GAS	ELECTRICITY	TYPE OF HEAT
				AC

I have carefully examined and read this application and know the same is true and correct, and that in doing this work, all provisions of Howard County Ordinances and the State Laws of Maryland will be complied with, whether specified or not; and I will notify the Department of Inspections, and Permit twenty-four hours in advance when I am ready for the inspections called for elsewhere in the application; and that no work will be covered up until such inspections have been completed with.

SIGNATURE
ERIC PLESKO

TITLE
OWNER

DATE
6.3.92

FOR OFFICE USE ONLY

DISTANCE IN FEET FROM RW LINE TO FRONT BUILDING LINE _____

SIDE YARD
(DISTANCE IN FEET FROM SIDE BLDG. LINE TO SIDE PROPERTY LINE) _____

TO SIDE BUILDING LINE
DISTANCE IN FEET, REAR YD. REQUIRING SET _____

BACK _____ (CORNER LOT ONLY)

SDP # _____

Check payable to: DIRECTOR OF FINANCE OF HOWARD COUNTY

CAUTION

To begin construction before a permit placard has been issued and displayed on the job is a violation of the law.

Use and occupancy permit must be applied for two weeks before it will be issued.

FUNCTION	DATE	SIGNATURE APPROVAL
ZONING/PLANNING		
SHA		
SEDIMENT/GRADING		
BUILDING OFFICIAL	6/3/92	[Signature]
WATER & SEWER	6/3/92	[Signature]
HEALTH DEPT.	6/3/92	[Signature]
FIRE PROTECTION		
STORM WATER MGM.		

IMPORTANT: PLEASE SHOW ZIP CODES AND AREA CODES WHEREVER REQUIRED.

LP-68-591

20

CK# 1937

APPROVED


DATE

Distribution of Copies:
White - Building Official
Green - Planning & Zoning


Yellow - Engineering
Pink - Health Dept.
Gold - S.H.A.

CA

1) B.L. Information, if shown, was obtained from existing record plot or local agencies and is not guaranteed by M.T. Inc.
 2) Building line and/or Flood Zone Information is subject to the interpretation of the originator.
 3) M.T. Inc. does not carry liability to unshown or unrecorded encroachments or overlaps.
 4) Property markers not found.
 5) Survey distance accuracy: 1/8"

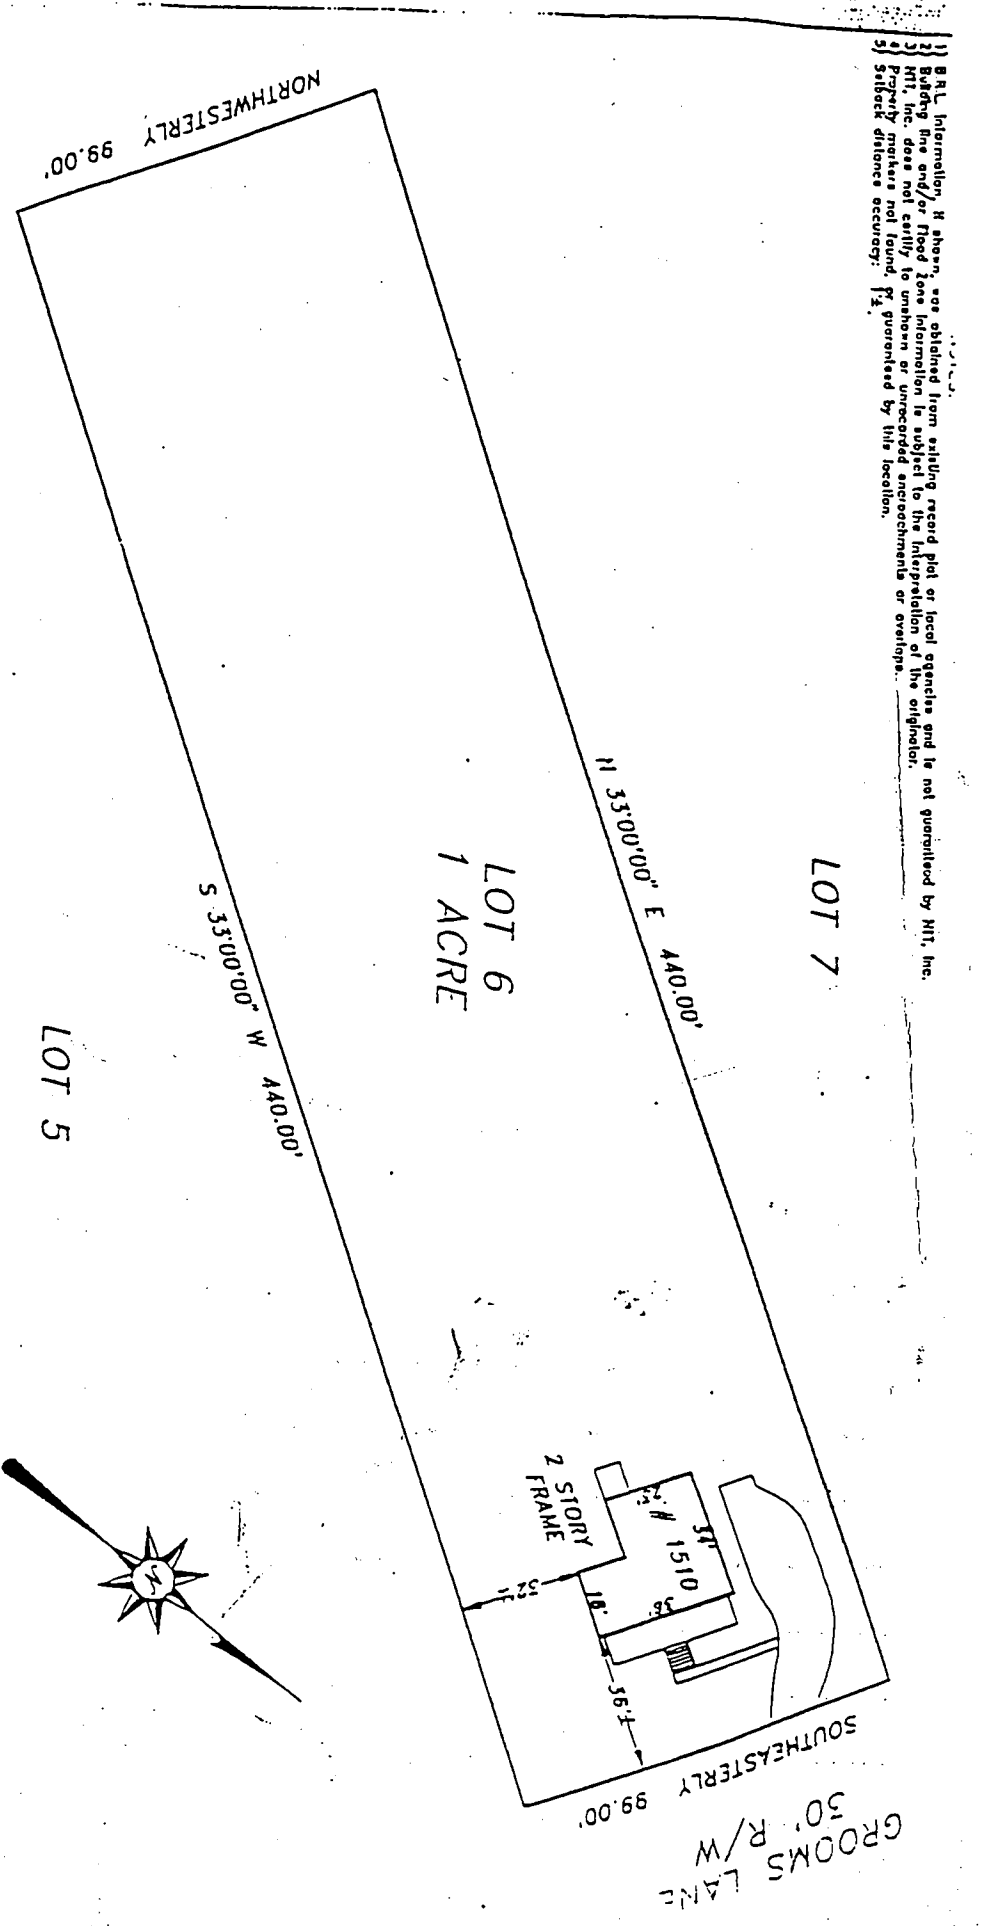


Subject property is shown in Zone C on the National Flood Insurance Program Flood Insurance Rate Map of Howard County, Maryland, Panel # 240044-00 11B Community Panel # 240044-00 11B Effective date: December 4, 1986

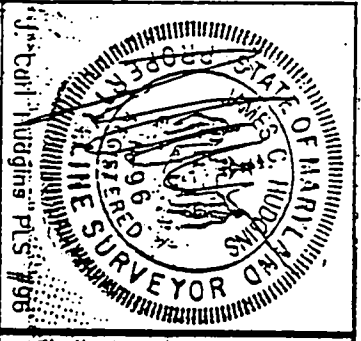

LOCATION DRAWING
 1510 GROOMS LANE
 BENZINGER PROPERTY
 2ND ELECTION DISTRICT
 HOWARD COUNTY, MARYLAND

NTT Associates, Inc.
 16205 Old Frederick Road
 Mt. Airy, Maryland 21771
 Ph. (410)442-2031
 Fax No. (410)442-1315

Scale: 1" = 50'
 Date: APRIL 16, 1996
 Field by: JLM
 Drawn by: JLM
 Drawing # 10021CAT

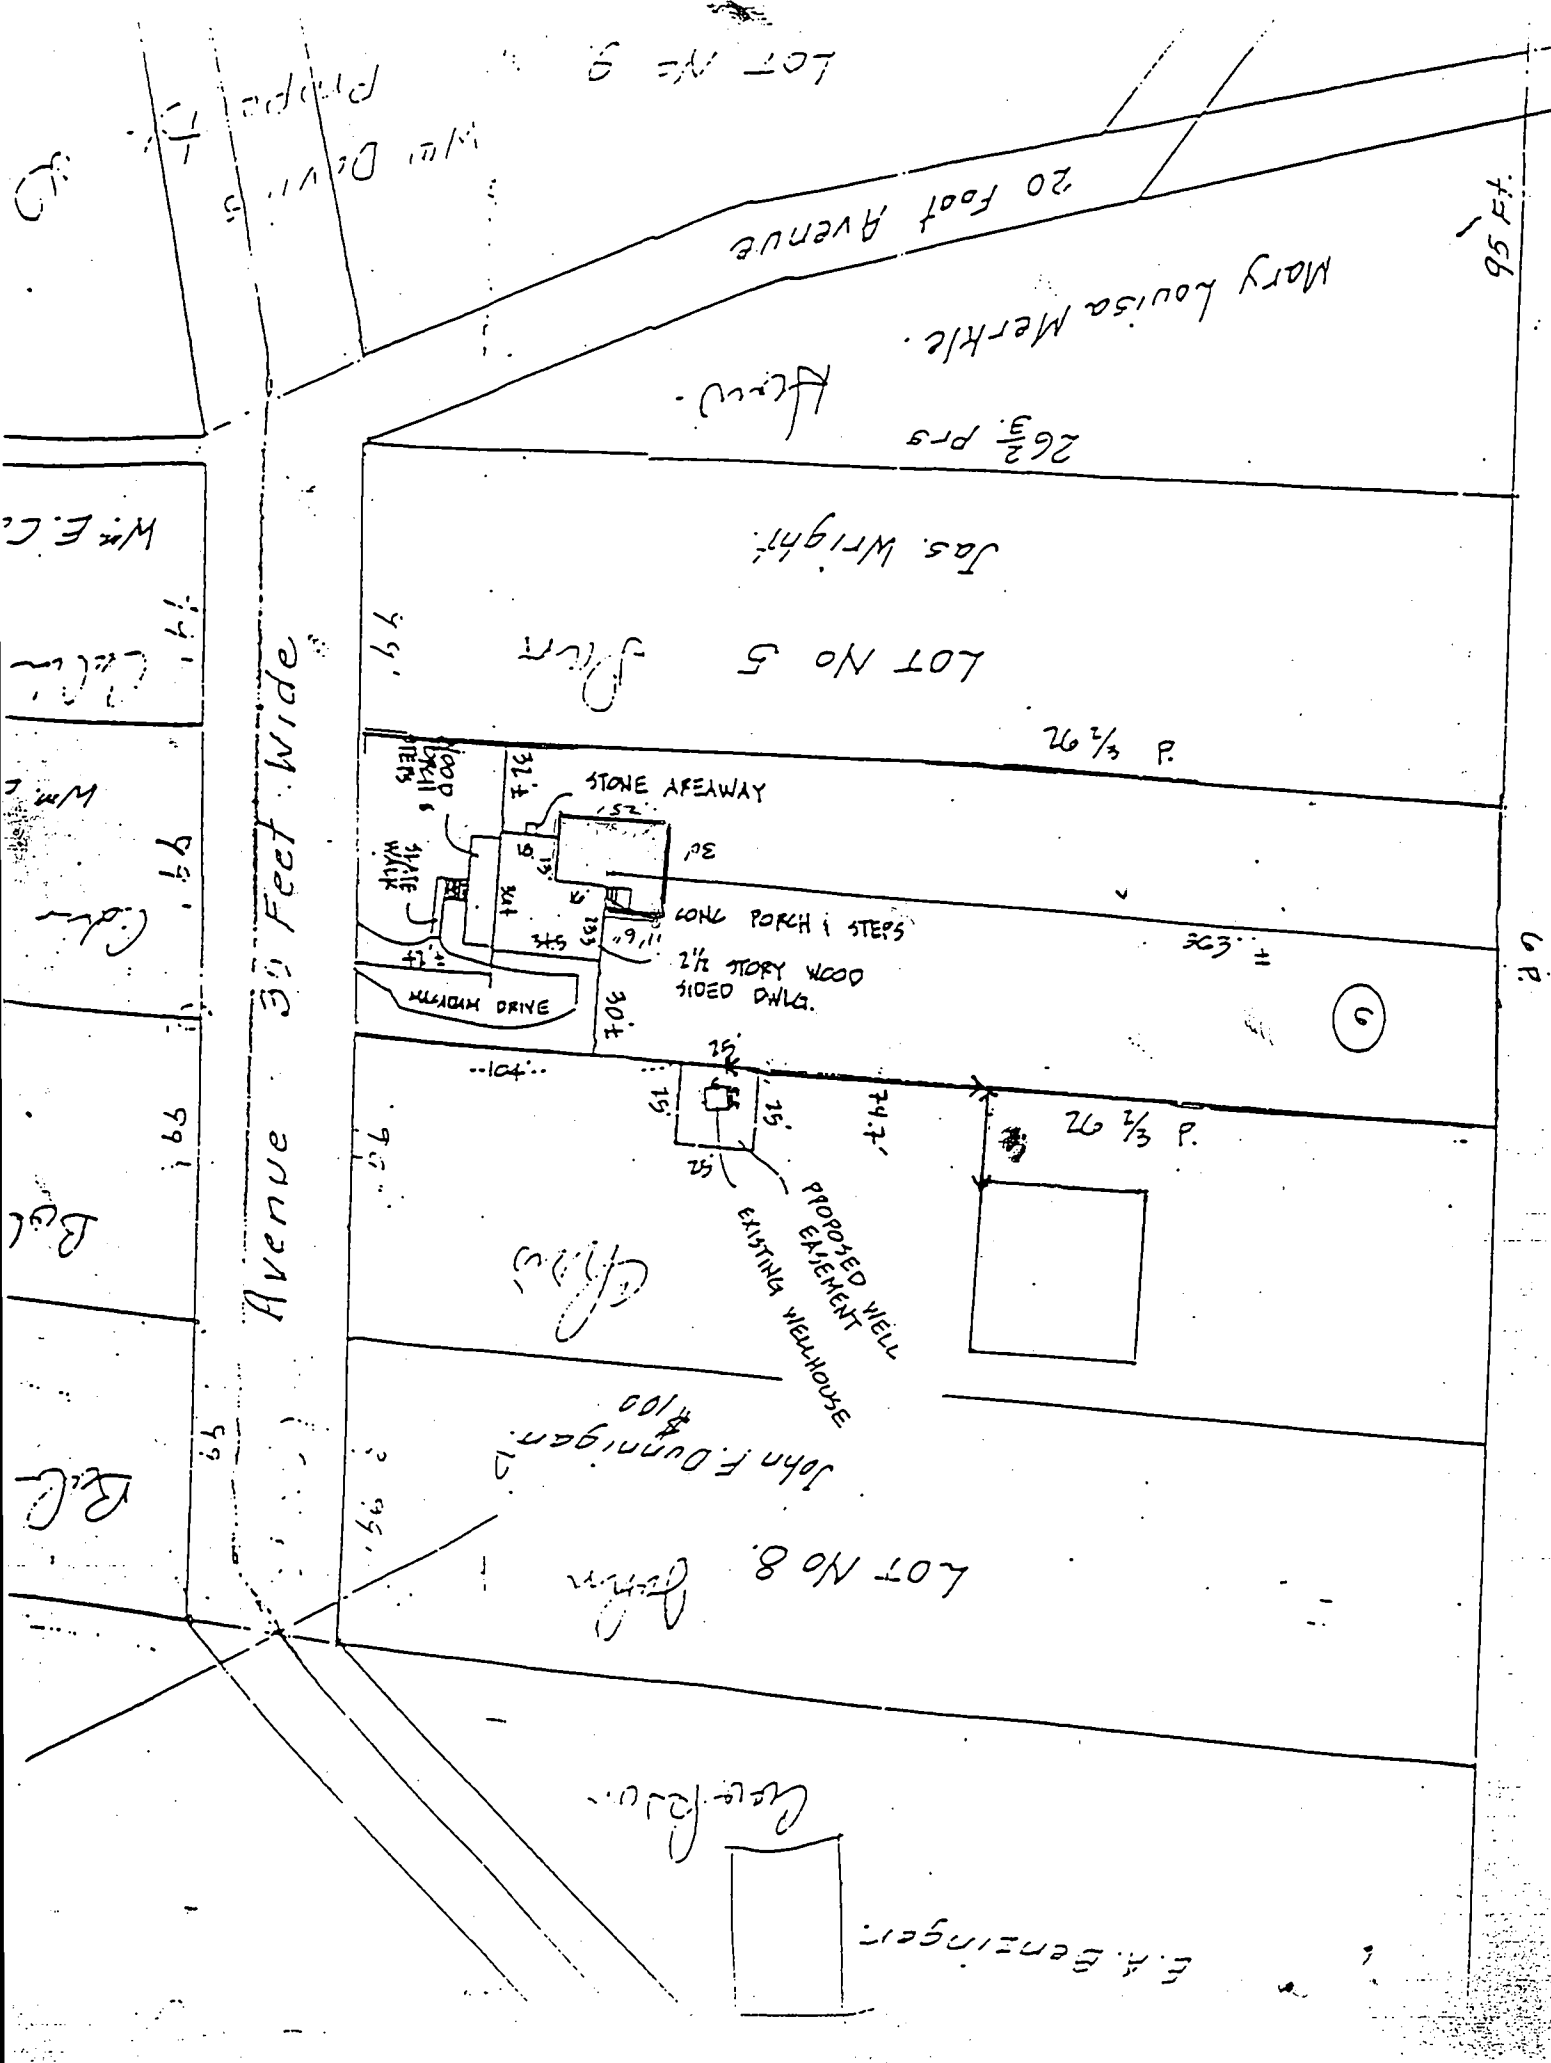

11/20/96

Howard County Health Department

To: Mark -

Per a neighbor -
They pumped the tank
on Saturday after my
inspection - Someone
must have told them I
was looking around

From: AK

Date: 11/20/96

UNITED STATES POSTAL SERVICE

Official Business



PENALTY FOR PRIVATE
USE TO AVOID PAYMENT
OF POSTAGE \$300



RECEIVED
HEALTH DEPT.
VIRGINIA

DEC - 6 P 3:03

Print your name, address and ZIP Code here

- Mr. Mark E. Rifkin, R.S. •
- Water and Sewerage Program
- Bureau of Environmental Health
- 3525 Ellicott Mills Drive - Suite H
- Ellicott City, Maryland 21043



SENDER:

- Complete items 1 and/or 2 for additional services.
- Complete items 3, and 4a & b.
- Print your name and address on the reverse of this form so that we can return this card to you.
- Attach this form to the front of the mailpiece, or on the back if space does not permit.
- Write "Return Receipt Requested" on the mailpiece below the article number.
- The Return Receipt will show to whom the article was delivered and the date delivered.

I also wish to receive the following services (for an extra fee):

1. Addressee's Address
2. Restricted Delivery

Consult postmaster for fee.

3. Article Addressed to:

Mr. T. Michael Colantuono
1510 Grooms Lane
Woodstock, Maryland 21163

4a. Article Number

Z 191 149 019

4b. Service Type

- | | |
|---------------------------------------|---|
| <input type="checkbox"/> Registered | <input type="checkbox"/> Insured |
| <input type="checkbox"/> Certified | <input type="checkbox"/> COD |
| <input type="checkbox"/> Express Mail | <input type="checkbox"/> Return Receipt for Merchandise |

7. Date of Delivery

12-4-96

5. Signature (Addressee)

8. Addressee's Address (Only if requested and fee is paid)

6. Signature (Agent)



SITE INSPECTION SHEET

OWNER: Eric Pleshko

DATE REQUESTED: _____

PHONE #: 750-6272


CONTRACTOR: _____

ADDRESS: 1510 Grooms La

WELL TAG #: _____

COUNTY #: _____

PROPOSAL: failing septic reported

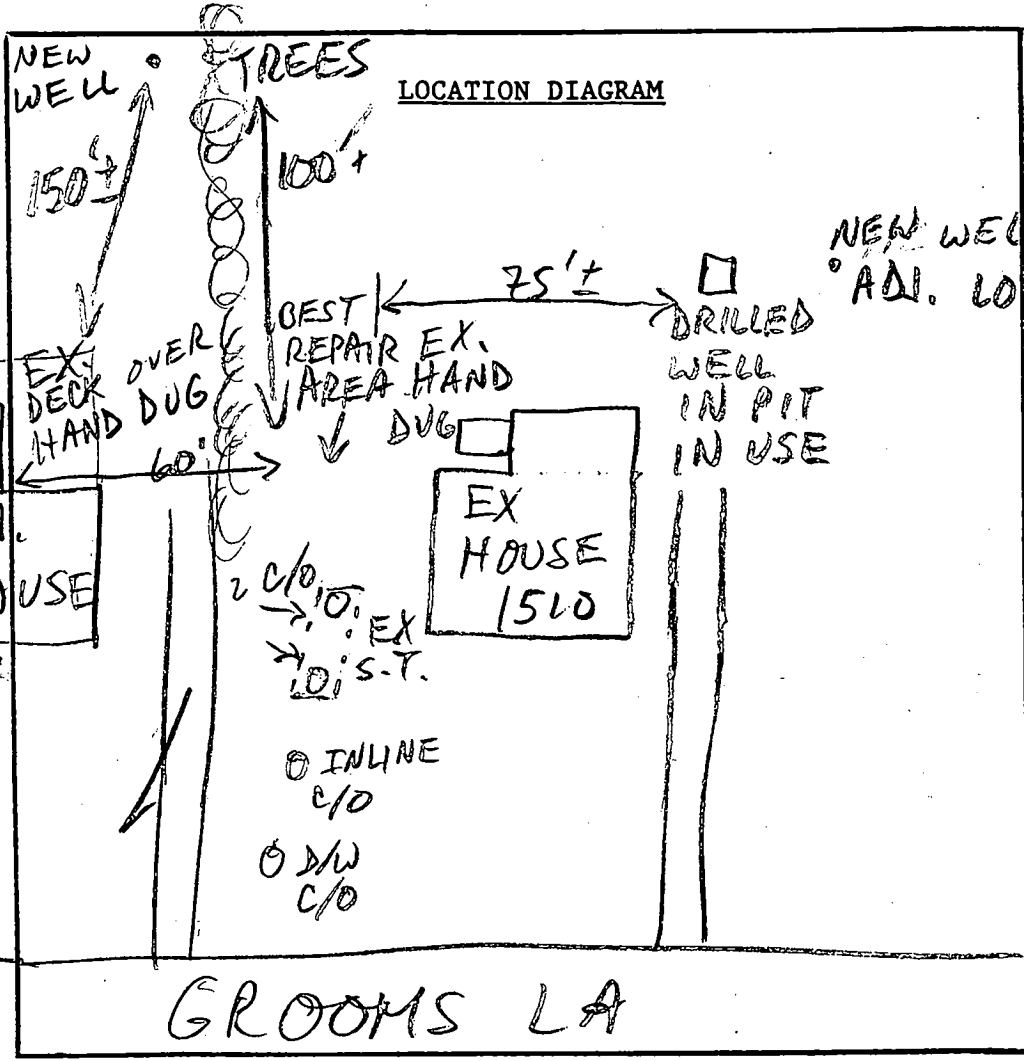

COMMENTS: _____

DATE: _____ INSPECTOR: _____

REGION _____

AREA _____ RATING _____

ACKNOWLEDGMENT AND CONTROLS	DATE

Howard County Department of Health
BUREAU OF ENVIRONMENTAL HEALTH

DISPOSITION	DATE

RECORD OF INVESTIGATION

Map 10
Par. 7b

1510

LOCATION Grooms Lane (3rd house on left - yellow) ZIP 21103
 OWNER Eric Neshko
 OCCUPANT ~~Volantuno, Michael~~ ADDRESS 1510 Grooms Ln PHONE 4751-6272


COMPLAINANT Anonymous ADDRESS _____ PHONE _____

REASON FOR INVESTIGATION neighbor reports intermittent (odor) obvious failure of septic system into street; failure noticeable at times of usage (i.e., weekends, 5:30-6:00 pm weekdays) CODES _____

RECEIVED BY DONALD SOL DATE 11/14/96 ASSIGNED TO _____ DATE _____

DATE OF INVESTIGATION 11/15/96 TIME 2:30 WEATHER _____

REPORT Evidence of failed septic system, sewage comes out of ground at left property corner & runs down the road. See diagram.

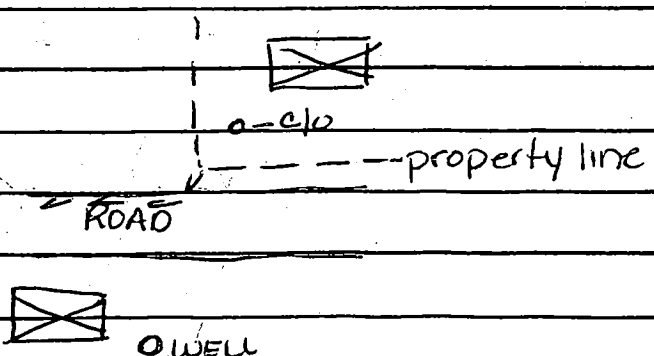

DATE SUBMITTED 11/15/96 SANITARIAN Amy McMillan

12/6/96 FOLLOW-UP INSP: MET OWNER @ PROP. HE
ACKNOWLEDGED THAT A DISCHARGE HAD OCCURRED
~3 WKS AGO, DUE TO TEMPORARY BACKUP, BUT BACKUP
FIXED, NO ~~DISCHARGES~~ ^{ADD'L} DISCHARGES SINCE THEN; ~~THE~~
STREET DIRECTLY DOWNHILL OF D/W IS WET, BUT
DOES NOT ~~HAVE~~ HAVE SEWAGE CHARACTERISTICS; ^{RAIN} RECENTLY,
^{DUE TO HIS OWN CONCERNS} OWNER EXPRESSED INTENTIONS TO REPAIR S.S.
~~AND~~ VOLUNTARILY, & REPORTED FYOCK HAD BEEN
OUT TO PROVIDE ESTIMATE THIS A.M.; I ADVISED
THAT A N.O.V. HAD BEEN SENT, BUT SENT TO
PREV. OWNER; THIS OWNER HAD NOT REC'D NOTICE;
I ADVISED OWNER THAT D/W ~~COULD~~ COULD STILL OVERFLOW
@ ANYTIME GIVEN AGE, SO THE REPAIR SHOULD BE DONE
ASAP; I ADVISED THAT ~~NO~~ DISCHARGE \Rightarrow N.O.V, AND
NO DISCHARGE \Rightarrow NO NOTICE; REPAIR AREA SOMEWHAT
LIMITED, BUT SHOULD BE DOABLE; ALSO REVIEWED
BASIC ~~SEPTIC~~ SEPTIC OPERATION, DESIGN; HAND DUG WELL
BEHIND HOUSE ALSO TO BE ABANDONED BY FYOCK (M)

MARYLAND DEPARTMENT OF THE ENVIRONMENT, WATER MANAGEMENT ADMINISTRATION
 2500 BROENING HIGHWAY, BALTIMORE, MARYLAND 21224, (410) 631-3784

 WATER WELL ABANDONMENT-SEALING REPORT FORM

SUBMIT COPIES OF COMPLETED FORM TO:

- * COUNTY ENVIRONMENT AGENCY (contact MDE, WMA if address needed)
- * WELL OWNER
- * MDE, WATER MANAGEMENT ADMINISTRATION, WELL PROGRAM

DATE WELL ABANDONED: 1-8-97 (month/day/year)

--	--	--	--	--	--	--	--	--	--

* PERMIT NUMBER OF ABANDONED WELL (if any)

--	--	--	--	--	--	--	--	--	--

* PERMIT NUMBER OF REPLACEMENT WELL

* PERSON ABANDONING WELL: Robert Fyock

WELL DRILLERS LICENSE NUMBER: _____

* OWNER'S NAME: Eric Pleshko

* WELL LOCATION:

COUNTY: Howard
 NEAREST TOWN: Woodstock
 TAX MAP _____ BLOCK _____ PARCEL _____
 SUBDIVISION: _____
 SECTION: _____ LOT: _____

MARYLAND GRID COORDINATES

E 836
 BOX NUMBER
 N 555 ←

SHOW WELL LOCATION
 BY X WITHIN BOX

* TYPE OF WELL BEING ABANDONED:

- DRILLED
- BORED/AUGURED
- OTHER (specify) _____
- JETTED
- HAND DUG

* USE CODE:

- DOMESTIC
- IRRIGATION
- TEST/OBSERVATION
- MUNICIPAL/PUBLIC
- INDUSTRIAL

* TYPE OF CASING:

- STEEL
- CONCRETE
- PLASTIC
- OTHER (specify) rock lined

* SIZE OF CASING: _____ INCHES IN DIAMETER 3' diameter

* DEPTH OF WELL: 75' FEET DEEP

* WAS ANY CASING REMOVED? YES NO
 if yes, length removed, in feet: _____

* WAS CASING RIPPED OR PERFORATED? YES NO

LOG OF SEALING MATERIAL

MATERIAL	FEET	
	FROM	TO
topsoil	0	2'
concrete	2'	7'
clean fill clirt	7'	75'

SIGNATURE-MASTER DRILLER OR SUPERVISING SANITARIAN _____ LICENSE # _____ DATE _____



Z 191 149 019

8



Receipt for Certified Mail

No Insurance Coverage Provided
Do not use for International Mail
(See Reverse)

PS Form 3800, March 1993

Sent to Mr. T. Michael Colantuono	
Street and No. 1510 Grooms Lane	
P.O., State and ZIP Code Woodstock, Maryland 21163	
Postage	\$
Certified Fee	
Special Delivery Fee	
Restricted Delivery Fee	
Return Receipt Showing to Whom & Date Delivered	
Return Receipt Showing to Whom, Date, and Addressee's Address	
TOTAL Postage & Fees	\$

Postmark or Date

M. Rifkin
11/18/96



NOTICE SENT
TO WRONG PERSON;
COLANTUONO NO LONGER
OWNER; SEE
ATTACHED COMPLAINT
SHEET
12/6/96 HR

HOWARD COUNTY HEALTH DEPARTMENT

Joyce M. Boyd, M.D., County Health Officer

November 18, 1996

Mr. T. Michael Colantuono
1510 Grooms Lane
Woodstock, MD 21163

RE: NOTICE OF VIOLATION
1510 Grooms Lane

Dear Mr. Colantuono:

On November 15, 1996, Amy McMillen, a sanitarian from this office, conducted an inspection at your property known as Tax Map 10, Parcel 76 in response to a report of an overflowing septic system. On that date, Ms. McMillen observed sewage residue in the street directly below the septic system cleanout.

This condition is in violation of Section 12.110 of the Howard County Code.

As the sewage discharge creates a condition which is, or may be, hazardous to the public health you are hereby ordered to effect repairs within fifteen (15) days of receipt of this letter. If a new septic tank or drainfields are necessary, then you must also apply to this office for a septic system repair permit, the fee for which is \$25.00. Until repairs are completed, you must immediately (within 48 hours) have the septic tank contents pumped by a licensed sewage scavenger, and continue pumping, as often as necessary, to prevent future sewage overflows.

If you believe that the condition described above is not and could not be a hazard to health, or that the Health Department is not acting in compliance with pertinent laws and regulations, you may request a formal hearing before the Board of Health within ten (10) days of receipt of this letter. If you wish to discuss the evidence, the regulations, or your individual circumstances, you are encouraged to request a meeting with us by calling 313-2640 and scheduling an appointment.

Mr. Colantuono


Page Two

November 18, 1996

The investigation of this complaint and the enforcement powers of the Health Department are set forth in Section 12 of the Howard County Code, a copy of which is available for your investigation at this office.

If you have any questions, please contact me at 313-2640.

Very truly yours,

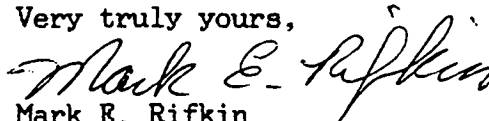

Mark E. Rifkin

Sanitarian

Water & Sewerage Program

MR

cc: File