


Approved Septic System Plan
Howard County Health Department

Janice [Signature]
Signature _____ Date 8/14/00

Total linear feet of trench required 320 feet
 Width of trench(es) 3 feet
 Depth of trench(es) 6.5 feet
 Depth of stone required below distribution pipe 15 feet

69
70
75

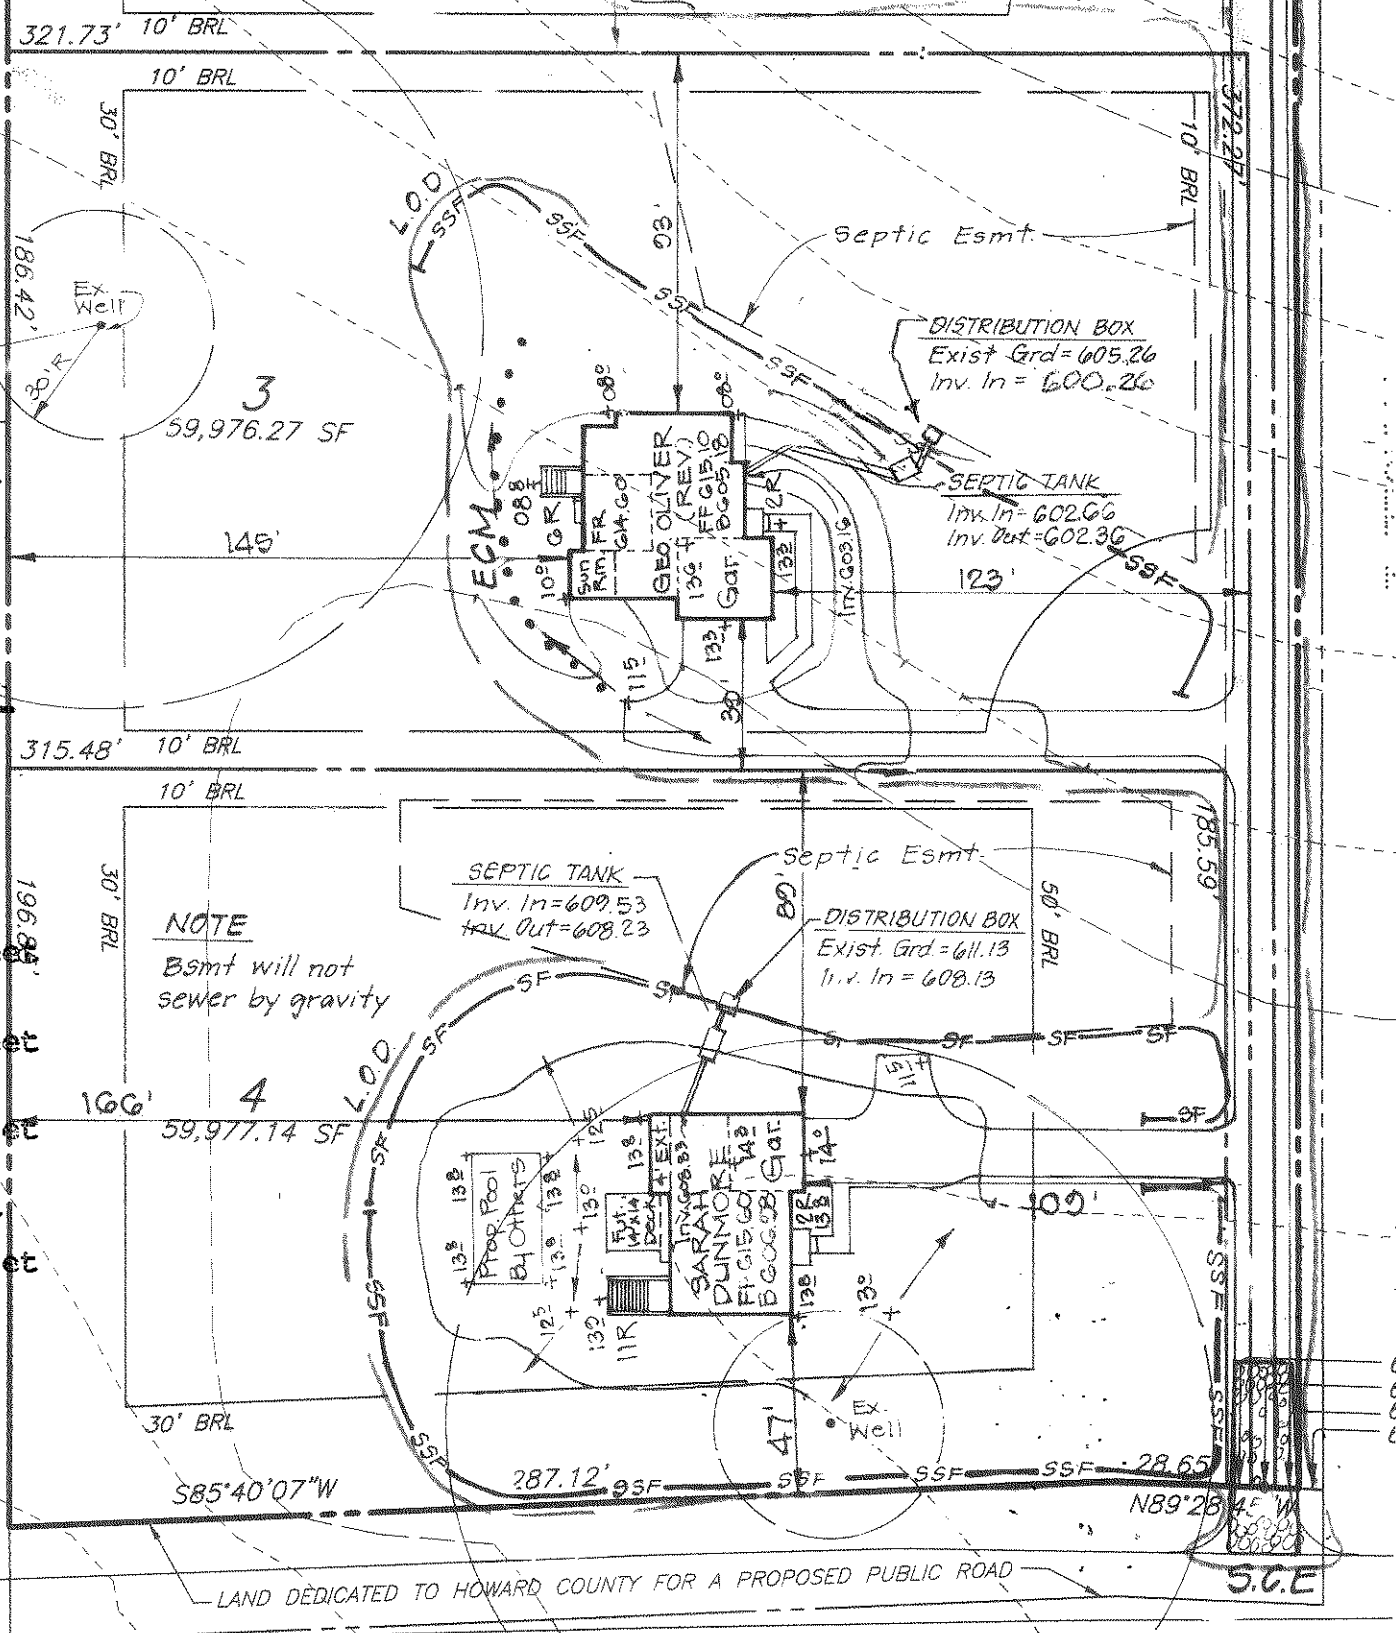

BUSHY PARK ROAD

Reviewed for HOWARD S.C.D.
and meets Technical Requirements
Cheryl Simmons 8/14/00
Signature _____ Date _____
U.S. Natural Resources Conservation Service

THIS DEVELOPMENT PLAN IS APPROVED FOR SOIL EROSION AND SEDIMENT CONTROL BY THE HOWARD SOIL CONSERVATION DISTRICT.
John K. Kewitzer 8/14/00
Approved _____

DEVELOPER'S/BUILDER'S CERTIFICATE

"I/We certify that all development and construction will be done according to this plan of development and plan for sediment and erosion control and that all responsible personnel involved in the construction project will have a Certificate of Attendance at a Department of the Environment Approved Training Program for the Control of Sediment and Erosion before beginning the project. I also authorize periodic on-site inspection by the Howard Soil Conservation District or their authorized agents, as are deemed necessary."

[Signature]
NAME BOB CORBETT

8-9-00
DATE

P
C
L