

09221

DEPARTMENT OF INSPECTIONS, LICENSES AND PERMITS 3430 COURT HOUSE DRIVE ELICOTT CITY, MD 21043 PERMITS (410) 313-2465 INSPECTIONS (410) 313-1610 AUTOMATED INFORMATION (410) 313-3900	HOWARD COUNTY PERMIT APPLICATION	PERMIT NUMBER B00953081
--	-------------------------------------	----------------------------

Building Address <u>11744 Hampstead Green</u> 61012 Eldridge, Md - 21075 Suite/Apt. #: _____ SDP/WP/Partition #: <u>03-030</u> Census Tract <u>6230</u> Subdivision <u>Honolani Elliott Meadows</u> Section _____ Area _____ Lot <u>91</u> Tax Map <u>16</u> Parcel <u>4061</u> Grid <u>16/22</u> Zoning <u>RC</u> Map Coordinates <u>11A7</u> Lot size _____	Property Owner's Name <u>NVR Inc.</u> Address <u>6085 Marshalee Dr</u> City <u>Eldridge</u> State <u>MD</u> Zip Code <u>21075</u> Home Phone _____ Work Phone <u>374-5906</u> Applicant's Name & Mailing Address, (if other than stated hereon): <u>Kim Cecil - Permit App Sec</u> <u>1547 Grays Ford Rd</u> <u>Beltsville MD 21113</u> Phone <u>443-994-9202</u> Fax _____
--	---

Existing Use <u>Yard/Lot</u> Proposed Use <u>SMH</u> Estimated Construction Cost \$ <u>80000</u> Description of Work <u>Construct "Sewer" Belle Vue</u> <u>Plans Attached To Be Reviewed</u> <u>On file</u>	Contractor Company <u>NVR Inc.</u> Contact Person <u>Kimberly Cecil</u> Address <u>1160 Lewisville Rd.</u> City <u>McLean</u> State <u>VA</u> Zip Code <u>22001</u> License No. <u>50</u> Phone <u>443-994-9202</u> Fax _____
--	--

Occupant or Tenant _____ Contact Name _____ Address _____ City _____ State _____ Zip Code _____ Phone _____ Fax _____	Engineer or Architect Company _____ Contact Person _____ Address _____ City _____ State _____ Zip Code _____ Phone _____ Fax _____
---	--

BUILDING DESCRIPTION - <u>COMMERCIAL</u>	BUILDING DESCRIPTION - <u>RESIDENTIAL</u>
--	---

<table border="1" style="width:100%; border-collapse: collapse;"> <tr> <th style="width:50%; text-align: center;">Building Characteristics</th> <th style="width:50%; text-align: center;">Utilities</th> </tr> <tr> <td>Height: _____</td> <td>Water Supply: _____ Public _____ Private _____</td> </tr> <tr> <td>No. of stories: _____</td> <td>Sewage Disposal: _____ Public _____ Private _____</td> </tr> <tr> <td>Gross area, sq. ft. per floor: _____</td> <td>Electric Yes <input type="checkbox"/> No <input type="checkbox"/></td> </tr> <tr> <td>Use group: _____</td> <td>Gas Yes <input type="checkbox"/> No <input type="checkbox"/></td> </tr> <tr> <td>Construction type: Reinforced Concrete _____ Structural Steel _____ Masonry _____ Wood Frame _____ State Certified Modular _____</td> <td>Heating System: Electric <input type="checkbox"/> Oil <input type="checkbox"/> Natural Gas <input type="checkbox"/> Propane Gas <input type="checkbox"/></td> </tr> <tr> <td></td> <td>Sprinkler system: N/A <input type="checkbox"/> Full _____ Partial _____ Other Suppression _____ # of Heads _____</td> </tr> </table>	Building Characteristics	Utilities	Height: _____	Water Supply: _____ Public _____ Private _____	No. of stories: _____	Sewage Disposal: _____ Public _____ Private _____	Gross area, sq. ft. per floor: _____	Electric Yes <input type="checkbox"/> No <input type="checkbox"/>	Use group: _____	Gas Yes <input type="checkbox"/> No <input type="checkbox"/>	Construction type: Reinforced Concrete _____ Structural Steel _____ Masonry _____ Wood Frame _____ State Certified Modular _____	Heating System: Electric <input type="checkbox"/> Oil <input type="checkbox"/> Natural Gas <input type="checkbox"/> Propane Gas <input type="checkbox"/>		Sprinkler system: N/A <input type="checkbox"/> Full _____ Partial _____ Other Suppression _____ # of Heads _____	<table border="1" style="width:100%; border-collapse: collapse;"> <tr> <th style="width:50%; text-align: center;">Building Characteristics</th> <th style="width:50%; text-align: center;">Utilities</th> </tr> <tr> <td>SF Dwelling <input type="checkbox"/> SF Townhouse <input checked="" type="checkbox"/></td> <td>Water Supply: _____ Public _____ Private _____</td> </tr> <tr> <td>1st floor: _____ 2nd floor: _____ Basement: _____</td> <td>Sewage Disposal: _____ Public _____ Private _____</td> </tr> <tr> <td>Finished Basement <input type="checkbox"/> Unfinished Basement <input type="checkbox"/></td> <td>Electric Yes <input type="checkbox"/> No <input type="checkbox"/></td> </tr> <tr> <td>Crawl space <input type="checkbox"/> Slab on Grade <input type="checkbox"/></td> <td>Gas Yes <input type="checkbox"/> No <input type="checkbox"/></td> </tr> <tr> <td>No. of Bedrooms <u>2</u></td> <td>Heating System: Electric <input type="checkbox"/> Oil <input type="checkbox"/> Natural Gas <input checked="" type="checkbox"/> Propane Gas <input type="checkbox"/></td> </tr> <tr> <td>Multi-family dwellings: No. of efficiency units: _____ No. of 1 BR units: _____ No. of 2 BR units: _____ No. of 3 BR units: _____</td> <td>Sprinkler system: N/A <input type="checkbox"/> NFPA #13D _____ NFPA #13R _____ Other: _____</td> </tr> <tr> <td>Other Structure: _____ Dimensions: _____ Footings: _____ Roof: _____</td> <td></td> </tr> <tr> <td>State Certified Modular _____ Manufactured Home _____</td> <td></td> </tr> </table>	Building Characteristics	Utilities	SF Dwelling <input type="checkbox"/> SF Townhouse <input checked="" type="checkbox"/>	Water Supply: _____ Public _____ Private _____	1st floor: _____ 2nd floor: _____ Basement: _____	Sewage Disposal: _____ Public _____ Private _____	Finished Basement <input type="checkbox"/> Unfinished Basement <input type="checkbox"/>	Electric Yes <input type="checkbox"/> No <input type="checkbox"/>	Crawl space <input type="checkbox"/> Slab on Grade <input type="checkbox"/>	Gas Yes <input type="checkbox"/> No <input type="checkbox"/>	No. of Bedrooms <u>2</u>	Heating System: Electric <input type="checkbox"/> Oil <input type="checkbox"/> Natural Gas <input checked="" type="checkbox"/> Propane Gas <input type="checkbox"/>	Multi-family dwellings: No. of efficiency units: _____ No. of 1 BR units: _____ No. of 2 BR units: _____ No. of 3 BR units: _____	Sprinkler system: N/A <input type="checkbox"/> NFPA #13D _____ NFPA #13R _____ Other: _____	Other Structure: _____ Dimensions: _____ Footings: _____ Roof: _____		State Certified Modular _____ Manufactured Home _____	
Building Characteristics	Utilities																																
Height: _____	Water Supply: _____ Public _____ Private _____																																
No. of stories: _____	Sewage Disposal: _____ Public _____ Private _____																																
Gross area, sq. ft. per floor: _____	Electric Yes <input type="checkbox"/> No <input type="checkbox"/>																																
Use group: _____	Gas Yes <input type="checkbox"/> No <input type="checkbox"/>																																
Construction type: Reinforced Concrete _____ Structural Steel _____ Masonry _____ Wood Frame _____ State Certified Modular _____	Heating System: Electric <input type="checkbox"/> Oil <input type="checkbox"/> Natural Gas <input type="checkbox"/> Propane Gas <input type="checkbox"/>																																
	Sprinkler system: N/A <input type="checkbox"/> Full _____ Partial _____ Other Suppression _____ # of Heads _____																																
Building Characteristics	Utilities																																
SF Dwelling <input type="checkbox"/> SF Townhouse <input checked="" type="checkbox"/>	Water Supply: _____ Public _____ Private _____																																
1st floor: _____ 2nd floor: _____ Basement: _____	Sewage Disposal: _____ Public _____ Private _____																																
Finished Basement <input type="checkbox"/> Unfinished Basement <input type="checkbox"/>	Electric Yes <input type="checkbox"/> No <input type="checkbox"/>																																
Crawl space <input type="checkbox"/> Slab on Grade <input type="checkbox"/>	Gas Yes <input type="checkbox"/> No <input type="checkbox"/>																																
No. of Bedrooms <u>2</u>	Heating System: Electric <input type="checkbox"/> Oil <input type="checkbox"/> Natural Gas <input checked="" type="checkbox"/> Propane Gas <input type="checkbox"/>																																
Multi-family dwellings: No. of efficiency units: _____ No. of 1 BR units: _____ No. of 2 BR units: _____ No. of 3 BR units: _____	Sprinkler system: N/A <input type="checkbox"/> NFPA #13D _____ NFPA #13R _____ Other: _____																																
Other Structure: _____ Dimensions: _____ Footings: _____ Roof: _____																																	
State Certified Modular _____ Manufactured Home _____																																	

THE UNDERSIGNED HEREBY CERTIFIES AND AGREES AS FOLLOWS: (1) THAT HE/SHE IS AUTHORIZED TO MAKE THIS APPLICATION; (2) THAT THE INFORMATION IS CORRECT; (3) THAT HE/SHE WILL COMPLY WITH ALL REGULATIONS OF HOWARD COUNTY WHICH ARE APPLICABLE THERETO; (4) THAT HE/SHE WILL PERFORM NO WORK ON THE ABOVE REFERENCED PROPERTY NOT SPECIFICALLY DESCRIBED IN THIS APPLICATION; (5) THAT HE/SHE GRANTS COUNTY OFFICIALS THE RIGHT TO ENTER ONTO THIS PROPERTY FOR THE PURPOSE OF INSPECTING THE WORK PERMITTED AND POSTING NOTICES.

<u>K. Cecil - Permit App Sec</u> Applicant's Signature <u>NVR Inc.</u> Title/Company	<u>NVR Inc.</u> Print Name <u>9-12-05</u> Date
---	---

Checks payable to: **DIRECTOR OF FINANCE OF HOWARD COUNTY**
 ** PLEASE WRITE NEATLY AND LEGIBLY. **
 - FOR OFFICE USE ONLY -


AGENCY	DATE	SIGNATURE APPROVAL
Land Development, DPZ		
State Highways		
Building Official	<u>5/19/05</u>	<u>[Signature]</u>
Dev. Engineering, DPZ		
Health	<u>5/19/05</u>	<u>[Signature]</u>
Fire Protection		

Is Sediment Control approval required prior to issuance?
 YES NO

CONTINGENCY CONSTRUCTION START:

ONE STOP SHOP:

DPZ SETBACK INFORMATION	PROPERTY ID#:
Front: _____	<u>05247</u>
Rear: _____	Filing fee \$ <u>100</u>
Side: _____	Permit fee \$ <u>503882</u>
Side St.: _____	Excise tax \$ <u>3921</u>
All minimum setbacks met? YES <input type="checkbox"/> NO <input type="checkbox"/>	Add'l per. fee \$ <u>84</u>
Is Entrance Permit required? YES <input type="checkbox"/> NO <input type="checkbox"/>	TOTAL FEES \$ <u>4901</u>
Historic District? YES <input type="checkbox"/> NO <input type="checkbox"/>	Sub-total paid \$ _____
Lot Coverage for NewTown Zone _____	Balance due \$ _____
SDP/Red-line approval date _____	Check # <u>010790</u>
	Validation # <u>09022</u>
	Accepted by <u>[Signature]</u>

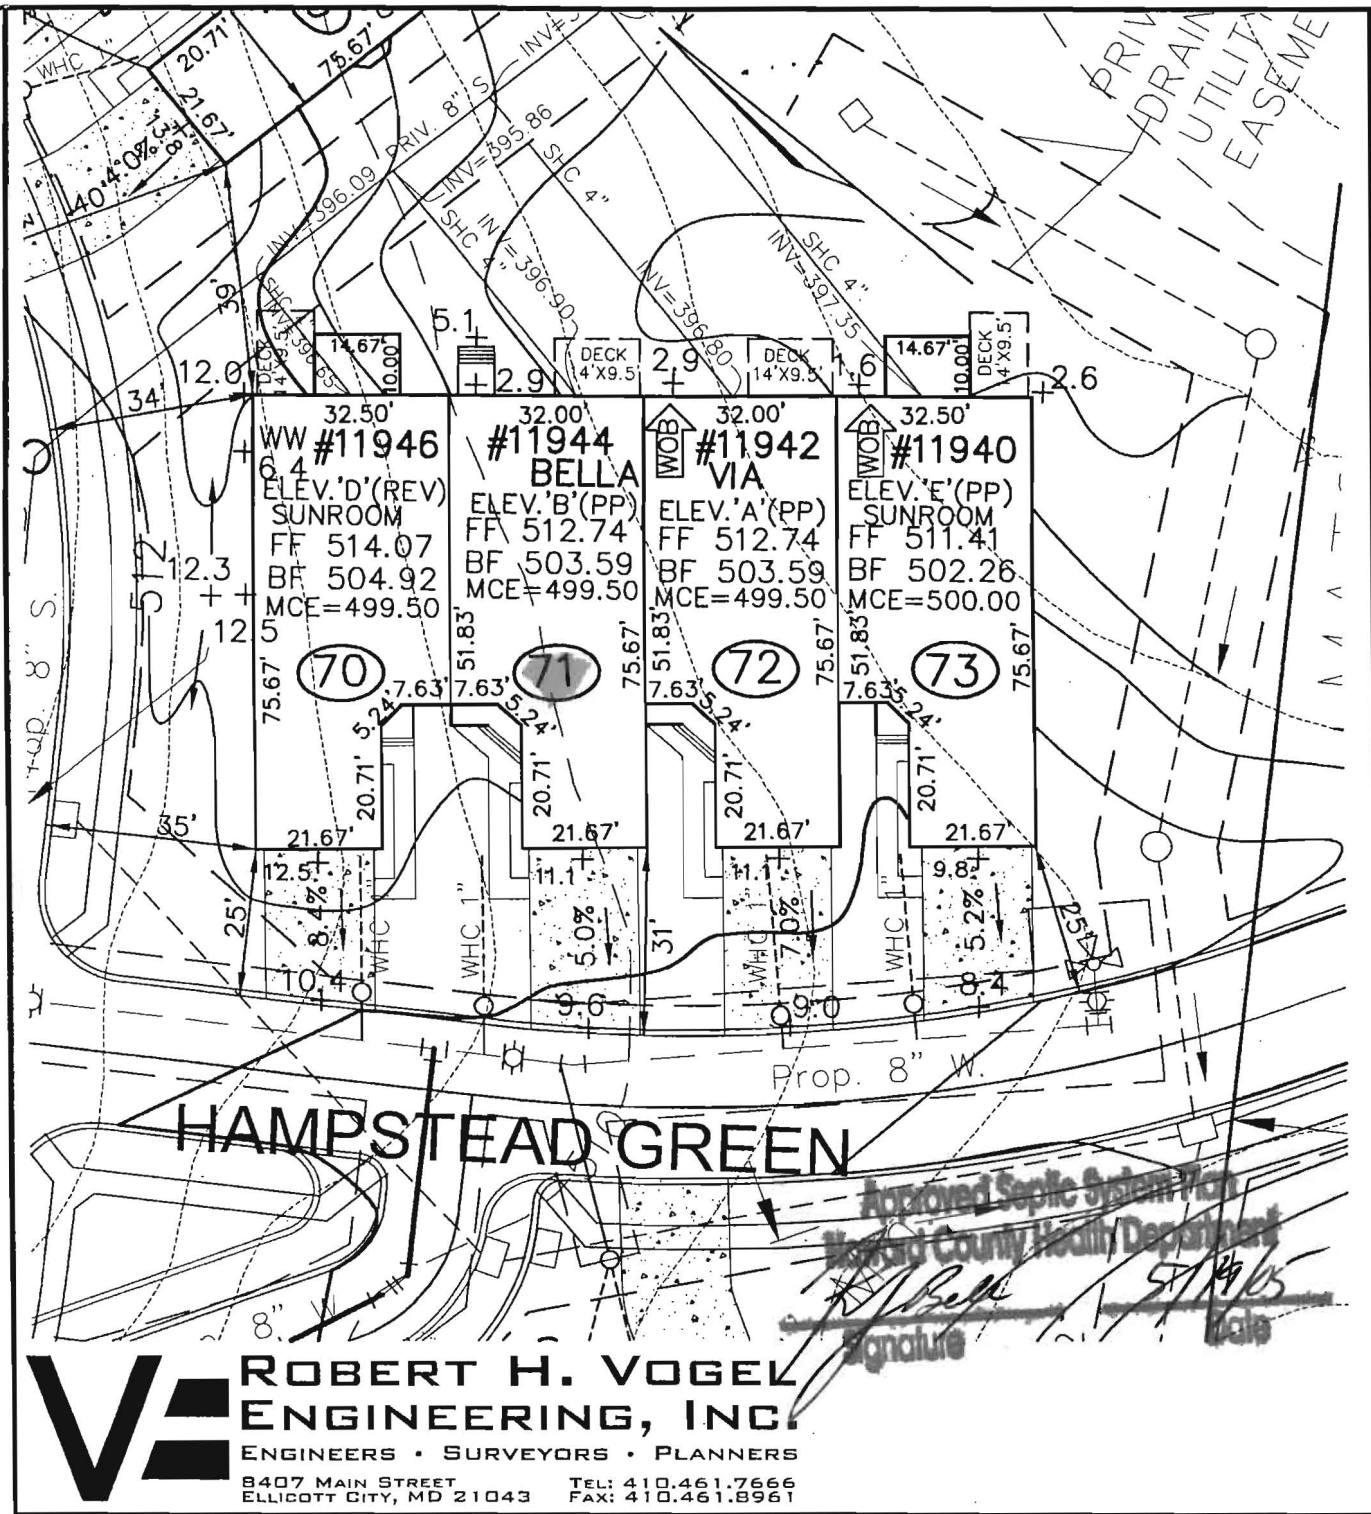

HAMPSTEAD GREEN

Approved Septic System Plan
 Howard County Health Department
 Signature: [Signature]
 Date: 5/19/05

ROBERT H. VOGEL
ENGINEERING, INC.
 ENGINEERS • SURVEYORS • PLANNERS
 8407 MAIN STREET TEL: 410.461.7666
 ELLICOTT CITY, MD 21043 FAX: 410.461.8961

SCALE 1"=30'
 DRAWN BY JCO
 CHECKED BY RHV
 DATE APRIL, 2005
 W. O. # 04-87.00
 SHEET# 1 OF 1

NV HOMES ELLICOTT MEADOWS UNITS 70-73

HOMELAND SDP-03-30
 TAX MAP 16
 3RD ELECTION DISTRICT

PARCEL 53,96,165&204
 HOWARD COUNTY, MARYLAND