

LAYOUT 8/19/09 INSP 4 _____
 INSP 2 8/20/09 INSP 5 _____
 INSP 3 8/21/09 INSP 6 _____

ISSUE DATE:	8/12/2009	PERMIT FOR - HOOT 600 BNR PRETREATMENT SEPTIC TANK	P	531873
APPROVAL DATE:	8/24/09		A	531882
TAX ID # 04-328515 <i>InPatTrac</i>				
ON-SITE SEWAGE DISPOSAL SYSTEM				
HOWARD COUNTY HEALTH DEPARTMENT				
BUREAU OF ENVIRONMENTAL HEALTH				
Storm Utilities Has Permission To		INSTALL <input type="checkbox"/> ALTER <input checked="" type="checkbox"/> The Septic System at		
PROPERTY ADDRESS:	2225 McKendree Road West Friendship, MD 21794	HOMEOWNER: PHONE NUMBER:	Joette Schulman (410) 489-4015	
SUBDIVISION: Stirn Property		LOT: 1		
CONTRACTOR ADDRESS:	848 Swift Road Pasadena, MD 21122	CONTRACTOR PHONE NUMBER:	(410)439-0339	
Hoot 600 BNR	600gpd	Top Seamed Compartmented Tank with Aerobic Pretreatment		
LOCATION:	The existing tank must be pumped out and filled in. The location of the new HOOT tank needs to be 100' from the well or no closer than the existing tank.			
NOTES:	A complete test of the functioning unit is required. Install HOOT unit per manufacturer's instructions. Unit cannot be deeper than 3 feet below grade.			
<p>Note: 1) A certification start-up letter from the manufacturer needs to be submitted to the Health Dept. before the HOOT system can be approved for funding.</p> <p>2) The rest of the septic system must be examined to verify that it is functioning properly. A suitable repair must be performed if the system is not functioning properly or at the point of failure. Percolation testing and additional fees may be required if additional work is required for the septic system to operate correctly.</p>				
PLANS APPROVED:	B. Baker	DATE:	8/12/2009	
NOTES: PERMIT VOID AFTER 2 YEARS CONTRACTOR IS RESPONSIBLE FOR SCHEDULING A PRE-CONSTRUCTION INSPECTION FOR ALL INSTALLATIONS WATERTIGHT SEPTIC TANKS REQUIRED ALL PARTS OF SEPTIC SYSTEM SHALL BE 100 FEET FROM ANY WATER WELL UNLESS SPECIFICALLY AUTHORIZED MANHOLE RISERS REQUIRED ON ALL SEPTIC TANKS AND PUMP CHAMBERS UNLESS SPECIFICALLY AUTHORIZED CONTRACTOR RESPONSIBLE FOR COMPLIANCE WITH APPLICABLE REGULATIONS, GUIDELINES AND THE TERMS OF THIS PERMIT				
NEITHER THE HOWARD COUNTY COUNCIL NOR THE HEALTH DEPARTMENT IS RESPONSIBLE FOR THE SUCCESSFUL OPERATION OF ANY SYSTEM				
PERMITTEE RESPONSIBLE FOR OBTAINING FINAL APPROVAL ON THIS PERMIT				
IF YOU ARE WORKING YOU MUST CALL 410-313-1771 TO SCHEDULE INSPECTIONS				

8/24/09 Stopped out at property to find out that homeowner and his neighbor had installed pump line, distribution box and had finished trenches during the weekend. Top of top trench still open. Trenches seemed O.K. except that observation pipes were connected to ends of perforated pipes and didn't extend deep enough. Also the trenches weren't connected to the distribution box properly. The trenches should work though. The homeowner did use heavy duty couplings for the pump line. O.K. to cover top of upper trench. (BB)

See As-Built Drawing
On Separate Sheet

TRENCH/DRAINFIELD DATA

(If Installed/Needed)

WIDTH	INLET	BOTTOM
<u>2'</u>	<u>3'</u>	<u>7.5'-8.5'</u>
NUMBER OF TRENCHES	<u>2</u>	
TOTAL LENGTH	<u>131'</u>	
ABSORPTION AREA	<u>458</u>	
DIST. BOX LEVEL	<u>N/A</u>	
DIST. BOX BAFFLE	<u>Elbow Per Home-</u>	
DIST. BOX PORT	<u>Yes</u>	<u>Owner</u>

HOOT 600 GPD BNR SYSTEM

BAY RESTORATION FUND

MANUFACTURER	<u>Mayer Bros.</u>	
CAPACITY	<u>2000+</u>	<u>GAL</u>
SEAM LOCATION	<u>Top</u>	
TANK LID DEPTH	<u>0.5'-1'</u>	
FRONT BAFFLES	<u>Yes</u>	
MANHOLE LOC	<u>Front + Rear</u>	
6" PORT LOC	<u>None</u>	
WATERTIGHT TEST	<u>No</u>	
AERATOR FUNCTIONING	<u>Mayer Bros</u>	
ALARM FUNCTIONING	<u>→ O.K.'d</u>	
DATE ON LID	<u>8/7/09</u>	

8/19/09 Hoot tank set. Need to connect pump line to repair trenches. Need start up certification from Mayer Bros. Old tank pumped out and filled in. Gave homeowner repair specs. from doing perc. testing. Homeowner to get price quotes from installers. Gave homeowner quick trench layout.

Installer to check contour before starting. (BB) 8/20/09

Received start-up certification from Mayer Bros. (BB)

8/21/09 Homeowner called me to say that his neighbor had helped him to dig first trench. No layout was done. Trench was off contour somewhat but didn't

FINAL INSPECTOR B. Baker

DATE OF APPROVAL 8/24/09

look too bad. Told him to stone trench and install perforated pipe and call for reinspection. Also to use heavy duty couplings on pump line. (BB)


2 White
Inlet
Bottom
Two 56 Transformers

1" = 25'


Old Tank → ← HOOT

2225
McKendree
Road

NOT TO SCALE

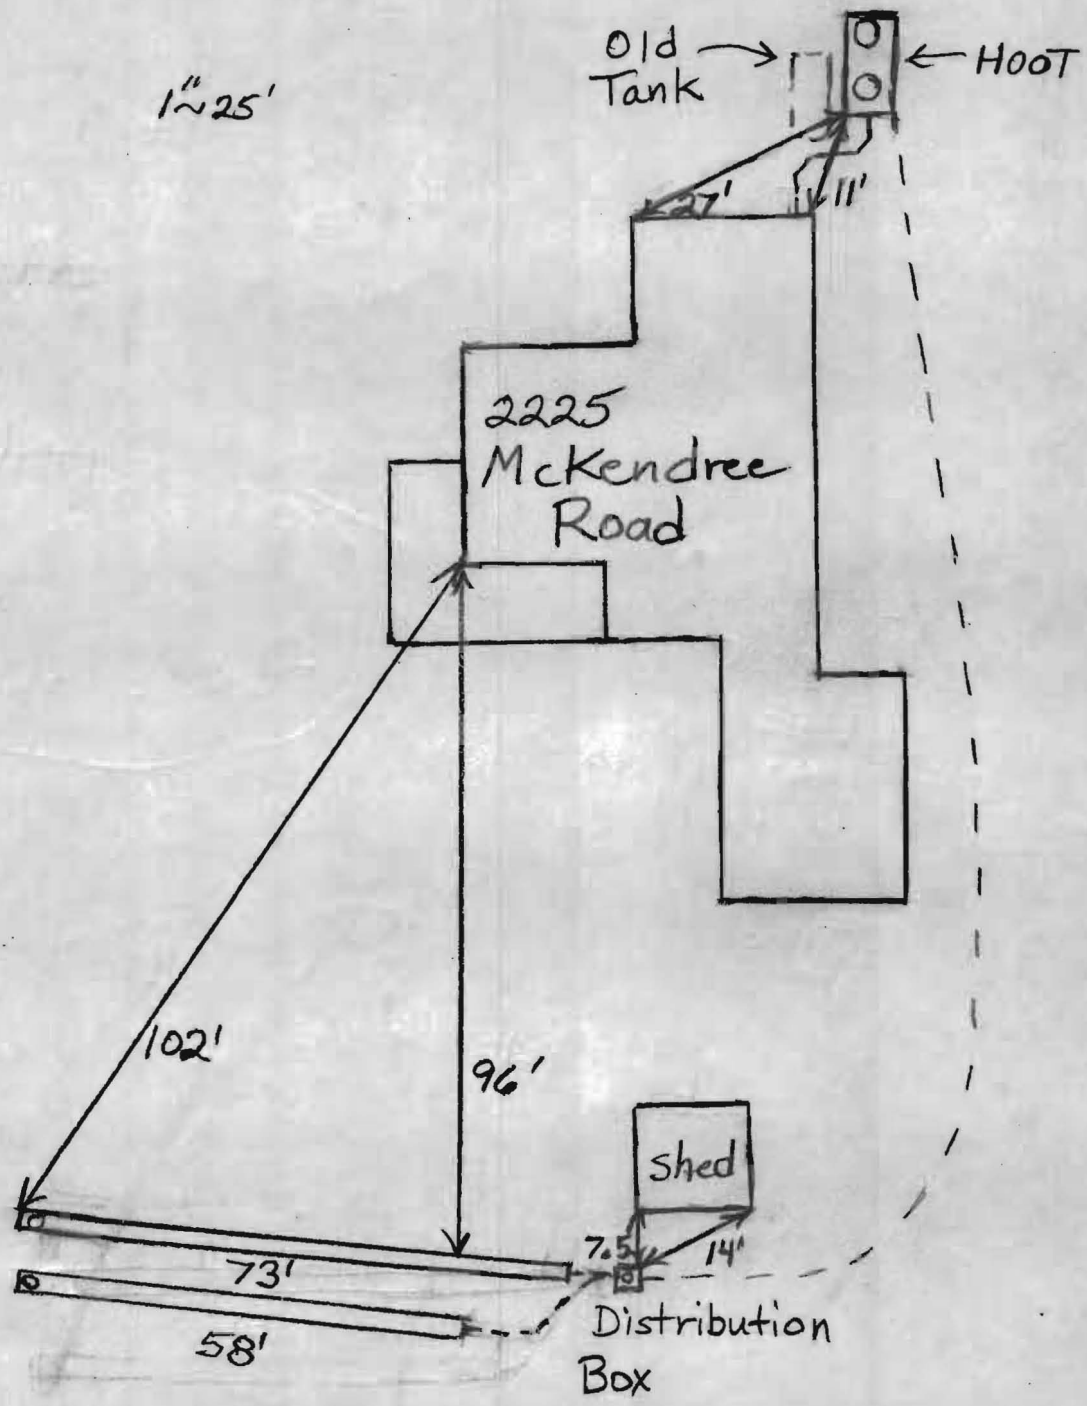

58

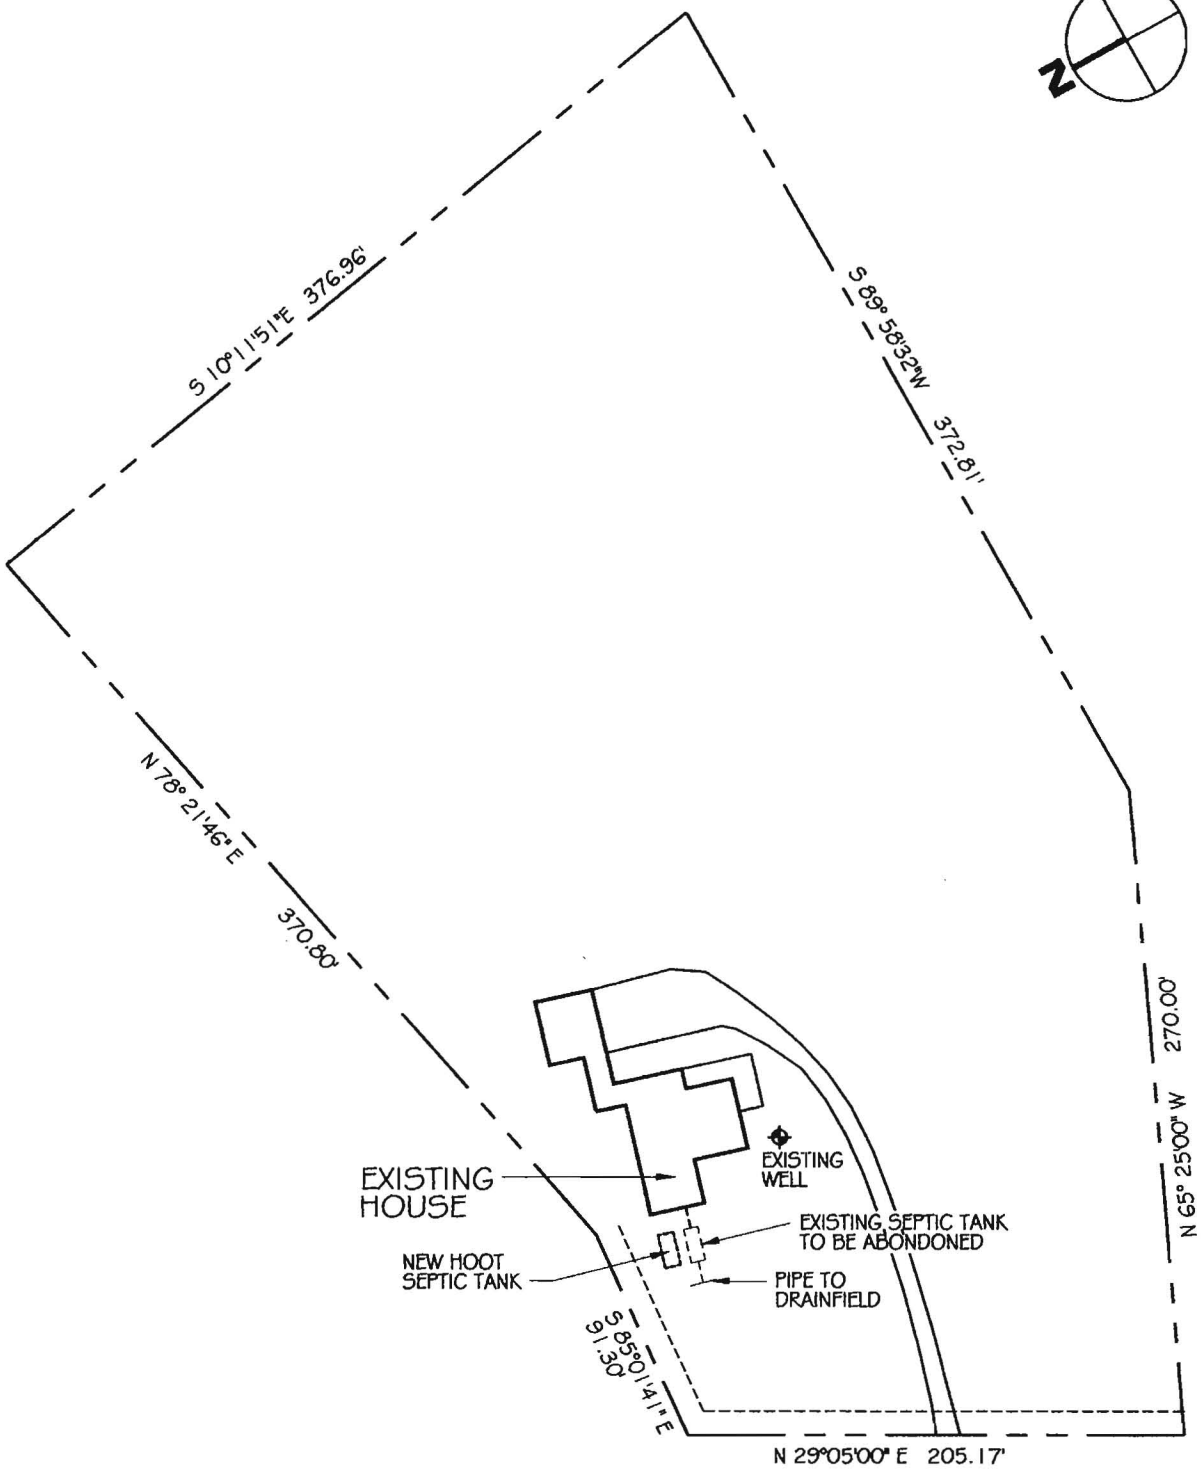

McKENDREE ROAD

 SITE PLAN
SCALE: 1" = 80'

Location: 2225 McKENDREE ROAD
WEST FRIENDSHIP, MARYLAND 21794

FOURTH DISTRICT, HOWARD COUNTY
TAX MAP: 14 BLOCK: 06 PARCEL: 51
TAX ACCOUNT #: 04 328515

S-1



MAYER BROS., INC.
Precast Concrete Products
6264 Race Rd. Elkridge, MD 21075
Federal ID 52-0706744

Letter of Satisfaction
Hoot System Installation

Address of Property: 2225 McKendree Dr
West FRIENDSTAD MD

Date of Final Inspection: 8-19-09

Installer: Storm Utilities

Hoot Technician/Inspector: E. Mcullen

I hereby certify that the Hoot system installed at the property listed above has been installed according to proper Hoot installation practices. I also have verified the start up of the system and it is in proper working.

Sincerely,

[Signature]
Name of Inspector
Mayer Bros., Inc.

Kevin
Howe HD

410-313-2648

As requested

[Signature]

PH: 410-796-1434

Fax: 410-796-1438

NPCA Cert

Grease Interceptors, Grease Solutions, HOOT Aerobic Treatment Units, Sept

Meter Vaults, Sectional Valve Vaults, Top Slabs, Curb Heads, Curb Bumpers, Permit Entry

INFORMATION FORM - SEPTIC SYSTEM REPAIR / UPGRADE / EVALUATION

For internal office use only

Bay Restoration

Reason for Request:

Failing System (includes surface discharge or inadequate treatment zone)

Has the contractor verified through excavation/pumping evaluation, that there are no pipe blockages?

System relocation for proposed addition for setback compliance *

Verification of adequate system per COMAR 26.04.02.02D (4)*

To replace collapsed septic tank

To replace collapsed drywell

Septic Contractor: Storm Utilities, LLC.

Contractor's Address: 848 Swift RD

Pasadena, MD 21122

Contractor's Phone #: 410-439-0339

Property Address: 2225 McKendree RD West Friendship, MD 21794

Property (Subdivision) & Lot # Stira Property Lot #1

County file number if known: 07-001-164

Owner's Name and Phone number: Daniel + Jette Schulman

Is public sewer available/nearby: no

If public sewer may be close, mention further research will be performed to verify availability

Names of Any Previous Owners: Spurrier

Year House Built: 1951

of Existing Bedrooms: 3

of Bedrooms after completion of addition: _____

Has this request been discussed previously with another Sanitarian: _____ Name: _____

A Sanitarian will be in contact within three business days depending upon the urgency of the situation to coordinate the scheduling/review of the repair, upgrade or evaluation.

Print out copy of Real Property Data via Dept. of Taxation website _____ Indexed file found _____

***Prior to scheduling inspections, scaled plans should be submitted to clarify the nature of the addition.**

If public sewer may be nearby, verify whether the sewer is technically "available" (defined as abutting or within the property), through the Bureau of Engineering (Diane Nason x 3372 or Jean Reed x 3362).

If sewer is available, verify whether the property is within the Metropolitan District (Finance x 2061).

If sewer is available, and property is within the Metropolitan District, connection to sewer is required. If owner believes reasons for exemptions exist, owner should justify request in writing.

If soil/site conditions are limiting and sewer and/or Metro District status not conducive to connection, Sanitarian may recommend pursuit of Emergency Sewer Extension or Emergency Metro District Inclusion. Owner should contact Charlotte Dryden at x 4419 for further detail.

Environmental Sanitarian tentatively assigned per rotating index card box: _____

Date of request: _____ (Clerical staff to update scheduling card with date of request/property address)

Septic permit to be typed by clerical staff after instruction from scheduling Sanitarian.

No permit is to be issued nor inspection to be scheduled without prior fee collection at office unless an emergency situation exists. Contractor to notify office of the emergency situation as soon as possible.



MARYLAND DEPARTMENT OF THE ENVIRONMENT

1800 Washington Boulevard • Baltimore MD 21230

410-537-3000 • 1-800-633-6101

Martin O'Malley
Governor

Shari T. Wilson
Secretary

Anthony G. Brown
Lieutenant Governor

Robert M. Summers, Ph.D.
Deputy Secretary

May 13, 2009

Jody Schulman
2225 McKendree Road
West Friendship, MD 21794

RE: Tax Map 14, Grid 6, Parcel 51, Lot 1

Dear Mrs. Schulman:


Your bid package for the Bay Restoration Fund (BRF) Onsite Sewage Disposal System (OSDS) Program has been approved for the use of funds totaling not more than \$13,100.00. The accepted bid amount is for the installation of a Hoot 600 by Storm Utilities for your property located at 2225 McKendree Road. You may choose to deviate from the selected unit, however the grant award for acceptable reimbursable expenses may not exceed \$13,100.00. All grants awarded through the Maryland Department of the Environment (MDE) are reimbursable. This means that all work done prior to this letter cannot be considered for reimbursement. In order to be eligible for reimbursement you must sign and record a copy in the land records of Howard County the Agreement and Easement for Installation of Best Available Technology Systems with Bay Restoration Funds. You must provide MDE with the following:

- The contractor's and manufacturer's invoice. These invoices should include everything quoted in the bid. All expenditures greater than the bid amount will not be covered.
- A copy of the installation inspection performed by the Howard County Environmental Health program.
- A completed State Grant or Loan Payment Disbursement Request Form
- A copy of the Agreement and Easement for Installation of Best Available Technology Systems with Bay Restoration that shows that it has been recorded in the land records of Howard County.

All submitted documentation would be reviewed for compliance. Once all documentation is submitted, you will receive a payment directly from the State Comptroller's office.

The Maryland Department of the Environment thanks you for participating in this important program. If you have any further questions, please feel free to contact me at 410-537-3678 or 800-633-6101 ext 3678 or email at jboris@mde.state.md.us.

Sincerely,

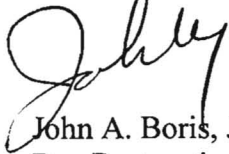

John A. Boris, Jr., R.S.
Bay Restoration Fund Project Manager

Enclosure

cc: Jay Prager
Steve Krieg, Regional Consultant
Howard County Health Department

2009/11/29 10:08:14



Bureau of Environmental Health
7178 Columbia Gateway Drive, Columbia, MD 21046-2147
(410) 313-2640 Fax (410) 313-2648
TDD (410) 313-2323 Toll Free 1-866-313-6300
website: www.hchealth.org

Peter L. Beilenson, M.D., M.P.H., Health Officer

March 5, 2009

Joette Schulman
2225 McKendree Rd.
West Friendship, Maryland 21794

RE: Bay Restoration Fund On-site Sewage Disposal
System Program

Dear Joette Schulman,

The Health Department received your preliminary approval letter from the Maryland Department of the Environment for funding from the Bay Restoration Fund. This funding is for the installation of best available technology (BAT) for removing nitrogen as part of your on-site sewage disposal system.

Once the specific technology has been determined and approved by the Maryland Department of the Environment, you or your consultant will be responsible for providing a detailed cross-sectional/spec sheet of what is proposed to be installed at your property, i.e. new tank, BAT to be used with existing tank, etc. If a new tank is to be used, a drawing showing the new, detailed tank along with a profile showing the depth and amount of earth cover shall be submitted to this office. These details should be available from the manufacturer. If the existing tank is to be used, a structural analysis of the tank, i.e. water tightness, mid or top seam, cosmetic or physical damage, slotted, etc., needs to take place and approved by the manufacturer.

In addition, a scaled site plan showing the exact locations of the well and septic components, i.e. septic tank and dry well, must be submitted to this department for review. Neighboring septic systems and wells may need to be included on the site plan. Elevations of system components may be required based on site characteristics. Also submit contact information of the contractor that is to install the system, including a phone number. BAT systems may be subject to Howard County Health Department Code and the Annotated Code of Maryland Regulations (COMAR), i.e. setback to dwelling, existing drive, existing well, slopes, etc.

Once these comments have been addressed and allocated by the Health Department for completion in its entirety, the septic permit can then be released. A fee of \$396.00 is required to receive this septic permit for the above referenced property.

If you have further questions regarding this matter, please contact me at (410) 313-1771.

Sincerely,

Sara Sappington, R.S.
Well and Septic Program



MARYLAND DEPARTMENT OF THE ENVIRONMENT

1800 Washington Boulevard • Baltimore MD 21230

410-537-3000 • 1-800-633-6101

A Repair P 34100

Martin O'Malley
Governor

Shari T. Wilson
Secretary

Anthony G. Brown
Lieutenant Governor

Robert M. Summers, Ph.D.
Deputy Secretary

December 12, 2008

Joette Schulman
2225 McKendree Rd.
West Friendship, MD 21794

RE: 2225 McKendree Rd., West Friendship, MD 21794, Tax Map 14, Gird 6, Parcel 51

*check on site +
have a check
in the plan not to
or elevat.*

Dear Joette Schulman:

Thank you for completing an application for the Bay Restoration Fund (BRF) Onsite Sewage Disposal System (OSDS) Program. The pre-application submitted is for your property located at 2225 McKendree Rd., West Friendship, MD 21794 and shown on Tax Map 14, Gird 6, Parcel 51. A review of the application indicates a high priority for funding. This letter is to notify you of preliminary approval for funding from the BRF for the installation of best available technology (BAT) for removing nitrogen as part of your on-site sewage disposal system.

This notification letter is intended to assist you through the process of obtaining proper BAT installation bids and invoicing procedures to obtain funding from the BRF. The following sections outline the requirements necessary for proceeding with the project.

Submission of Bids

The applicant must acquire bids from at least three separate manufacturers and at least 2 different installers for a minimum total of 3 bids to MDE for review. The installer can act as agent on behalf of the applicant but still must also supply a separate installer bid. A list of manufacturers is included in this letter. If you need additional participating installer information please contact your designated Project Manager or go to http://www.mde.state.md.us/Water/CBWRF/osds/bat_installers.asp for a list of installers. Bids must include the following:

- The installer, whether they are a manufacturer representative or one chosen by the property owner, must submit a separate installation quote with each manufacturer bid on a separate piece of paper from the manufacturer quote or the bid will be considered incomplete.
- Bids must be itemized. The manufacturer bid is to include the purchase cost of the unit and all other MDE requirements while the installation cost of the unit is to include the unit installation, components, and labor (including electrical connections) directly related to upgrading an onsite sewage disposal system to the best available technology for removing nitrogen are eligible for funding.

The following BAT Technologies have undergone MDE review and are eligible for BRF grants:

Model Name

AdvanTex AX

Manufacturer: **Orenco Systems, Inc.** www.orenco.com
 Distributor: Robert Johnson 1-877-214-92837 bjohnson@septicssystems.net

Amphidrome

Manufacturer: **F.R. Mahony & Associates, Inc.** www.frmahony.com
 Distributor: David Kershner (610) 351-0963 d.kershner@ketllc.com

Bioclere

Manufacturer: **Aquapoint, Inc.** www.aquapoint.com
 Robbie Tippet (240) 298-7572 rtipp4@aol.com
 Sam Seymour (585) 473-3300 sseymour@aquapoint.com

Ecoflex

Manufacturer: **Premier Tech Environment**
 Allison Blodig (785) 250-3215 bloa@premiertech.com

Hoot H-Series, BNR & ANR

Manufacturer: **Hoot Aerobic Systems, Inc.** www.hootsystems.com
 Distributor: Nancy Mayer (410) 796-1434 mayerbro@connext.net

MicroFAST & RetroFAST

Manufacturer: **Bio-Microbics, Inc.** www.biomicrobics.com
 Distributor: Freemire & Associates (410) 768-8500 www.freemire.com
 rsf@freemire.com

Nitrex

Manufacturer: **Lombardo Associates, Inc** www.lombardoassociates.com
 Pio Lombardo (617) 964-2924 pio@lombardoassociates.com

ReCip RTS

Manufacturer: **Bio-Concepts, Inc.** www.bioconceptsinc.com
 Al Privette (252) 249-7040 alprivette@coastal.net

SeptiTech

Manufacturer: **SeptiTech, Inc.** www.septitech.com
 Distributor: Bruce Melton (410) 878-2952 rbmelton@progressiveseptic.com
 Western MD, Scott Everhart (304) 676-3823 www.cseenterprises.net

Singulair Model TNT

Manufacturer: **Norweco, Inc.** www.norweco.com
 Distributor: Eastern Shore - Randy Clark (800) 773-9128 ranjodan@yahoo.com
 Western Shore - Jeff Earnshaw (301) 274-3772 superiortank@olg.com

Waterloo Biofilter

Manufacturer: **Waterloo BioFilter Systems, Inc.** www.waterloo-biofilter.com
 Distributor: Jones Pump Service (410) 836-9206 manager@jonespumpservice.com

Conditions of Financial Assistance

By reading and signing this form, you agree to the limitations and conditions set forth in this document. This form must be returned with your submission of bids. Your bid submission will not be processed if this form does not accompany the bids when you submit them.

Award of Grant

- MDE will review the bids. The grant award will be obligated based on the lowest acceptable bid, however the applicant may pay the cost difference of a more expensive bid.
- The applicant will be notified by MDE as to the amount of the grant obligation and with further instructions as to how to pursue reimbursement of obligated funds.
- For awards greater than \$25,000 MDE must present a proposal to the Board Public Works for approval.
- No change orders will be accepted by MDE.
- The award amount is available for reimbursement within 6 months of Department signature on the Agreement and Easement document. Upon request of the applicant, the original 6-month period may be extended at the discretion of the Department.

Agreement and Easement

An Agreement and Easement must be completed, signed by all parties and recorded in the Land Records of Howard County Maryland. A draft copy of the Agreement and Easement is provided to you in this letter for your review. A completed Agreement will be provided to you after bids are submitted to MDE when you are notified of the grant approval amount. The purpose of this Agreement is to accomplish the following:

- To establish your voluntary participation in this program.
- To ensure that a minimum of five years operation and maintenance is performed by an approved provider (included in the upfront cost of the system).
- Allows access for State, County and the Manufacturer designee's to inspect and collect samples from the system.
- Establishes the amount of the grant award.

Local Permitting Requirements

- All required local permits must be obtained.
- Permit fees are not eligible for BRF funding.
- Contact Howard County Health Department for more information.

Issuance of Funds from the BRF

After review of the submitted invoice and associated documents, the Office of the Comptroller of the State of Maryland will issue a check to the property owner.

Once again the Department thanks you for participating in this important program. If you have any questions, please feel free to contact me at 410-537-3678 or by email at jboris@mde.state.md.us.

Sincerely,



John Boris
Bay Restoration Fund Project Manager

Enclosure

cc: Jay Prager, Deputy Program Manager
Steven Krieg, Regional Consultant
Howard County Health Department

2007-10-23 08:10

RECORDED TO SHOW
HCC HEALTH DEPT SIGNATURE

AGREEMENT AND EASEMENT FOR INSTALLATION
OF BEST AVAILABLE TECHNOLOGY SYSTEMS
WITH BAY RESTORATION FUNDS.

000374
TRKT WAS MISSING
ON ORIGINAL SUBMITTER

THIS AGREEMENT is made this 13th day of May, among Joette Schulman, hereinafter referred to as "Owner," the Howard County Health Department hereinafter collectively referred to as the "County," and the Department of the Environment, hereinafter referred to as the "Department."

WHEREAS, Owner owns a tract of land located on 2225 McKendree Road, in the 4th Election District of Howard County, Maryland, and the deed to same is recorded among the Land Records of Howard County, Maryland, in Ellicott City and in Liber 11026 Folio 614.

WHEREAS, the Bay Restoration Fund (BRF) may provide a grant for the cost attributable to upgrading an onsite sewage disposal system to the Best Available Technology (BAT) for the removal of nitrogen.

WHEREAS, the BRF may also provide a grant for the cost difference between a traditional onsite sewage disposal system and a system that utilizes the BAT for the removal of nitrogen

IMP FD SURE \$	20.00
RECORDING FEE	20.00
TOTAL	40.00
Rest H000	RCPT # 40331
IND Voluntary.	Blk # 452
Jun 09, 2009	02:06 PM

WHEREAS, Owner understands that participation in the Bay Restoration Fund

2009

NOW, THEREFORE, the parties hereto agree as follows:

- A. Owner hereby grants to the Department and the County the right to enter upon the property at any reasonable time for access to the system to make periodic inspections and the Owner agrees to provide any information and data requested and needed by the Department to develop accurate and thorough test results.
- B. Owner acknowledges and agrees that a manufacturer-approved installer will install the BAT system.

- C. Owner acknowledges and agrees the manufacturer will provide for Operation and Maintenance of the BAT for a period of 5 years as a condition of sale of the BAT. After the 5 year period the Operation and Maintenance contract can be further extended at the behest of the property owner. The Department and County encourage the property owner to continuously maintain an Operation and Maintenance contract during the lifetime of the system.
- D. Owner acknowledges and agrees that the manufacturer appointed Operation and Maintenance provider will have access to the BAT system at all times.
- E. Owner acknowledges and agrees that the manufacturer or manufacturers designee will have access to sample the effluent of the BAT system. Owner acknowledges and agrees that the proposed installation of a BAT system funded by the BRF is voluntary. Owner agrees that there shall be no liability on the part of the County or Department to Owner if this BAT system fails, and that the County and the Department do not warrant or guarantee that the BAT system will adequately or properly function.
- F. Owner acknowledges and agrees that neither the County nor the Department nor any of its agents or employees, either officially or individually, underwrites the operation of any system approved by them.
- G. The Owner will devote such care and effort to the maintenance of the BAT system so that any malfunction is not the result of poor maintenance, faulty operation, or neglect.
- H. The Department agrees to grant \$ 13,100.00 toward the cost of installation of the BAT System, and financial responsibility is limited to this amount. Owner will present to the Department a signed contract from the demonstrating the total cost of installation. Operating costs will be at the Owner's expense.

- I. The Owner acknowledges that the BRF grant can only be used for that portion of the OSDS attributable to (BAT) for the removal of nitrogen.
- J. Owner acknowledges in the event the total project cost is greater than \$25,000 the proposal will have to be approved by the Maryland State Board of Public Works.
- K. The Owner agrees to contact both the Water Management Administration, On-Site Systems Division of the Wastewater Permits Program and the County at least forty-eight (48) hours prior to system installation, so that the Department has the opportunity to be present at the time of installation or thereafter for inspection.
- L. The Owner must install BAT system according to the manufacturer recommended plans and specifications approved by the Department.
- M. The Owner agrees and acknowledges that if installation deviates substantially from the approved plans or changes such that performance of the system is compromised or reduced, BRF funding will not be provided.
- N. This agreement shall run with the land and binds the Owner, his heirs, successors, assigns except that the provisions of paragraph A, C, D and E shall be binding for a period of 5 years only after installation of the system and occupation of the home. Owner further agrees that he shall inform in writing any purchaser or lessee of the property that the system may require maintenance or other attention. The Owner agrees to record this agreement in the land records of Howard County.
- O. This agreement shall not be construed to limit any authority of the Department to protect the public health, safety or comfort or to issue any other orders to take any other action that is now or may hereafter be within its authority.
- P. This agreement may be voided at the discretion of the Department if the system construction is not completed within forty-five (45) days of the effective date of this agreement.

Q. This agreement contains the entire agreement and understanding between the County and the Owner and the Department. There are no additional terms other than as contained in this agreement. This agreement may not be modified except in writing signed by each of the parties or by their authorized representatives.

R. The laws of the State of Maryland govern the provisions of all transactions pursuant to this agreement.

IN WITNESS WHEREOF, the parties have signed and sealed this agreement on the date indicated

above.

DATE: 06/09/09

Joette Dorsey Schulman
Joette Dorsey Schulman
Owner

DATE: 5/14/09

Jay Prager
Jay Prager, Deputy Program Manager
Wastewater Permits Program
Maryland Department of the Environment

DATE: 7/27/09

Bert Nifon
Howard County Health Department