

C1 5081

SEQUENCE NO. (MDE USE ONLY)

STATE OF MARYLAND WELL COMPLETION REPORT

THIS REPORT MUST BE SUBMITTED WITHIN 45 DAYS AFTER WELL IS COMPLETED.

1 2 3 6 (THIS NUMBER IS TO BE PUNCHED IN COLS. 3-6 ON ALL CARDS)

COUNTY NUMBER

ST/CO USE ONLY DATE RECEIVED

DATE WELL COMPLETED 5/3/07

Depth of Well 400 (TO NEAREST FOOT)

PERMIT NO. FROM "PERMIT TO DRILL WELL" HO-95-1083

OWNER W W CHESTER HOMES last name first name STREET OR RFD HOMEWOOD Rd TOWN SUBDIVISION RIVERWOOD PHASE # SECTION LOT Parcel G

WELL LOG table with columns: DESCRIPTION, FEET (FROM, TO), check if water bearing. Includes entries like Topsoil, brown rocky clay, brown sandy mica, Tan. sandstone, brown sandstone, Green slate, sandstone, Green slate, sandstone Quartz, Blue slate, Quartz, Blue slate.

GROUTING RECORD form with fields for YES/NO, WELL HAS BEEN GROUTED, TYPE OF GROUTING MATERIAL (CEMENT, BENTONITE CLAY), NO. OF BAGS, NO. OF POUNDS, GALLONS OF WATER, DEPTH OF GROUT SEAL.

CASING RECORD form with fields for MAIN CASING TYPE (ST, PL), Nominal diameter, Total depth, OTHER CASING (if used).

SCREEN RECORD form with fields for screen type or open hole (ST, BR, HO, PL, OT), diameter of screen, depth.

DEPTH (nearest ft.) table with columns 1-6 and rows E, A, C, H, S, R, E, E, N.

PUMPING TEST form with fields for HOURS PUMPED, PUMPING RATE, METHOD USED TO MEASURE PUMPING RATE (Bucket), WATER LEVEL, BEFORE PUMPING, WHEN PUMPING, TYPE OF PUMP USED.

PUMP INSTALLED form with fields for DRILLER INSTALLED PUMP, TYPE OF PUMP INSTALLED, CAPACITY: GALLONS PER MINUTE, PUMP HORSE POWER.

PUMP COLUMN LENGTH, CASING HEIGHT, LAND SURFACE form with fields for PUMP COLUMN LENGTH, CASING HEIGHT, LAND SURFACE.

LOCATION OF WELL ON LOT form with fields for SHOW PERMANENT STRUCTURE, LANDMARKS AND INDICATE NOT LESS THAN TWO DISTANCES.

NUMBER OF UNSUCCESSFUL WELLS: 0, WELL HYDROFRACTURED: YES/NO

CIRCLE APPROPRIATE LETTER: A, E, P


I HEREBY CERTIFY THAT THIS WELL HAS BEEN CONSTRUCTED IN ACCORDANCE WITH COMAR 26.04.04 "WELL CONSTRUCTION" AND IN CONFORMANCE WITH ALL CONDITIONS STATED IN THE ABOVE CAPTIONED PERMIT...

DRILLERS LIC. NO., DRILLERS SIGNATURE, LIC. NO.

SITE SUPERVISOR (sign, of driller or journeyman responsible for sitework if different from permittee)

GRAVEL PACK IF WELL DRILLED WAS FLOWING WELL, MDE USE ONLY (NOT TO BE FILLED IN BY DRILLER)

TELESCOPE CASING, LOG INDICATOR, OTHER DATA

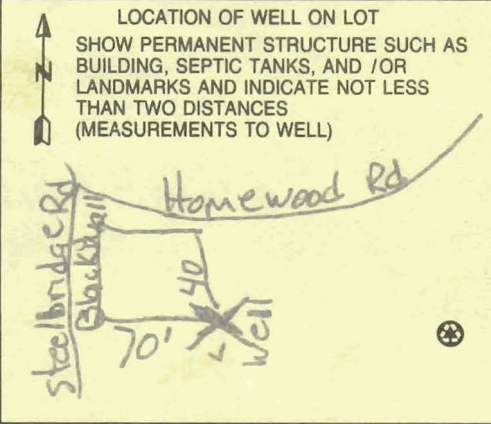

B 1 0098

SEQUENCE NO. (MDE USE ONLY)

STATE OF MARYLAND APPLICATION FOR PERMIT TO DRILL WELL

STATE PERMIT NUMBER

HD-95-108-3 fill in this form completely

NS 23962 please type

Date Received (APA)

OWNER INFORMATION

10145

8 MM DD YY 13

Winchester Homes, Inc

6905 Rockledge Drive, Suite 800

Bethesda, Md 20817

B 3

LOCATION OF WELL

8 COUNTY Howard 21 CC#

23 SUBDIVISION Riverwood Phase 2

SECTION 44 46 LOT 48 par G

52 NEAREST TOWN Clarksville

MILES FROM TOWN (enter 0 if in town) 3 M I

DRILLER INFORMATION

George F. Easterday M WD 040


L. Franklin Easterday, Inc

9265 Brown Church Rd. MT. Airy, Md. 21771

Signature George F. Easterday Date 4/23/2006

B 4

DIRECTION OF WELL FROM TOWN (CIRCLE BOX)

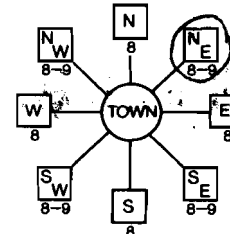

11 Homewood Rd NEAR WHAT ROAD 30

ON WHICH SIDE OF ROAD (CIRCLE APPROPRIATE BOX)

34 400 37 DISTANCE FROM ROAD

ENTER FT OR MI 54 39

TAX MAP: BLK: PARCEL:

B 2

WELL INFORMATION

APPROX. PUMPING RATE (GAL. PER MIN.) 5 12

AVERAGE DAILY QUANTITY NEEDED (GAL. PER DAY) 500 20

USE FOR WATER (CIRCLE APPROPRIATE BOX)

- DOMESTIC POTABLE SUPPLY & RESIDENTIAL IRRIGATION (circled)
FARMING (LIVESTOCK WATERING & AGRICULTURAL IRRIGATION)
INDUSTRIAL, COMMERCIAL, DEWATERING
PUBLIC WATER SUPPLY WELL
TEST, OBSERVATION, MONITORING
GEO-THERMAL

NOT TO BE FILLED IN BY DRILLER HEALTH DEPARTMENT APPROVAL

Howard 13 COUNTY NAME COUNTY NO.

STATE SIGNATURE INSERT S

DATE ISSUED 4/16/06 4/19/06

CO SIGNATURE EXP. DATE

NORTH GRID 512 000 EAST GRID 827 000

APPROXIMATE DEPTH OF WELL 300 FEET

APPROXIMATE DIAMETER OF WELL 6 INCH

METHOD OF DRILLING (circle one)

- BORED (or Augered) JETTED Jetted & DRIVEN
AIR-ROTary AIR-PERCussion ROTARY (Hydraulic Rotary)
CABLE REVERSE-ROTary DRIVE-POINT
other

SHOW MAJOR FEATURES OF BOX & LOCATE WELL WITH AN X


SOURCES OF DRILLING WATER

- 1. wells
2.
3.

WRITE THE BOX NUMBER FROM THE MAP HERE

E 510 2 N 820 7

DRAW A SKETCH BELOW SHOWING LOCATION OF WELL IN RELATION TO NEARBY TOWNS AND ROADS AND GIVE DISTANCE FROM WELL TO NEAREST ROAD JUNCTION

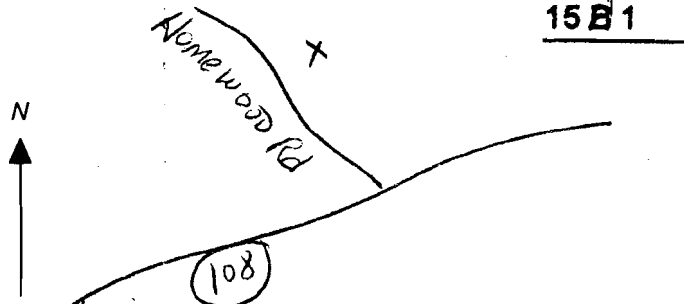

REPLACEMENT OR DEEPEMED WELLS (CIRCLE APPROPRIATE BOX)

- THIS WELL WILL NOT REPLACE AN EXISTING WELL (circled)
THIS WELL WILL REPLACE A WELL THAT WILL BE ABANDONED AND SEALED
THIS WELL WILL REPLACE A WELL THAT WILL BE USED AS A STANDBY-CONTACT LOCAL APPROVING AUTHORITY FOR POLICY ON STANDBY WELLS
THIS WELL WILL DEEPEMED AN EXISTING WELL

PERMIT NUMBER OF WELL TO BE REPLACED OR DEEPEMED (IF AVAILABLE) 41 52

Not to be filled in by driller (MDE OR COUNTY USE ONLY)

APPROP. PERMIT NUMBER G

PERMIT No. HD-95-108-3

SPECIAL CONDITIONS

NOTE - APPROVING AUTHORITIES SHOULD USE SEPARATE SHEET IF NEEDED

B 1 0098
1 2 3 6

SEQUENCE NO.
(MDE USE ONLY)

STATE OF MARYLAND
APPLICATION FOR PERMIT TO DRILL WELL
please type
145 23962

STATE PERMIT NUMBER

HD - 95 - 1083
70 fill in this form completely 79

Date Received (APA)

8 MM DD YY 13

OWNER INFORMATION 10145

15 Last Name Winchester Homes, Inc Owner First Name 34

36 Street or RFD 6905 Rockledge Drive Suite 800 55

57 Town Bethesda, Md 70 State 72 Zip 76

DRILLER INFORMATION

Driller's Name George F. Easterday M WD 040 76 License No. 81

Firm Name L. Franklin Easterday, Inc.

Address 9265 Brown Church Rd. MT. Airy, Md. 21771

Signature George F. Easterday Date 1/23/2006

B 2 WELL INFORMATION APPROX. PUMPING RATE (GAL. PER MIN.) 8 5 12

AVERAGE DAILY QUANTITY NEEDED (GAL. PER DAY) 14 500 20

USE FOR WATER (CIRCLE APPROPRIATE BOX)

- DOMESTIC POTABLE SUPPLY & RESIDENTIAL IRRIGATION
- FARMING (LIVESTOCK WATERING & AGRICULTURAL IRRIGATION)
- INDUSTRIAL, COMMERCIAL, DEWATERING
- PUBLIC WATER SUPPLY WELL
- TEST, OBSERVATION, MONITORING
- GEO-THERMAL

B 3

LOCATION OF WELL

8 COUNTY Howard 21 CC#

23 SUBDIVISION Riverwood Phase 2 42


SECTION 44 46 LOT 48 50 par G

52 NEAREST TOWN Clarksville 71

MILES FROM TOWN (enter 0 if in town) 3 73 76 77 78

B 4

DIRECTION OF WELL FROM TOWN (CIRCLE BOX)

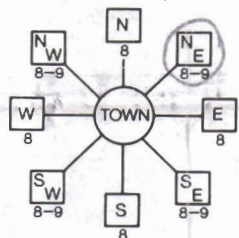

11 NEAR WHAT ROAD Homewood Rd 30

ON WHICH SIDE OF ROAD (CIRCLE APPROPRIATE BOX)



34 37 DISTANCE FROM ROAD ENTER FT OR MI 38 39

TAX MAP: BLK: PARCEL

NOT TO BE FILLED IN BY DRILLER HEALTH DEPARTMENT APPROVAL

COUNTY NAME Howard COUNTY NO. 13

STATE SIGNATURE INSERT S 41

DATE ISSUED 4/16/07 CO SIGNATURE EXP. DATE 4/16/08

43 NORTH GRID 50 512 000 55 EAST GRID 57 827 000 63

APPROXIMATE DEPTH OF WELL 24 300 28 FEET

APPROXIMATE DIAMETER OF WELL 6 NEAREST INCH

METHOD OF DRILLING (circle one)

- BORED (or Augered) AIR-ROTary
- JETTED AIR-PERcussion
- Jetted & DRIVEN ROTARY (Hydraulic Rotary)
- CABLE REVerse-ROTary
- DRive-POINT
- other

REPLACEMENT OR DEEPEMED WELLS (CIRCLE APPROPRIATE BOX)

- THIS WELL WILL NOT REPLACE AN EXISTING WELL
- THIS WELL WILL REPLACE A WELL THAT WILL BE ABANDONED AND SEALED
- THIS WELL WILL REPLACE A WELL THAT WILL BE USED AS A STANDBY-CONTACT LOCAL APPROVING AUTHORITY FOR POLICY ON STANDBY WELLS
- THIS WELL WILL DEEPEM AN EXISTING WELL

PERMIT NUMBER OF WELL TO BE REPLACED OR DEEPEMED (IF AVAILABLE) 41

Not to be filled in by driller (MDE OR COUNTY USE ONLY)

APPROP. PERMIT NUMBER G

PERMIT No. HD - 95 - 1083 70 71 72 73 74 75 76 77 78 79

SHOW MAJOR FEATURES OF BOX & LOCATE WELL WITH AN X

SOURCES OF DRILLING WATER

- 1.
2. wells
- 3.

WRITE THE BOX NUMBER FROM THE MAP HERE


E 510 2

N 820 7

000 000


DRAW A SKETCH BELOW SHOWING LOCATION OF WELL IN RELATION TO NEARBY TOWNS AND ROADS AND GIVE DISTANCE FROM WELL TO NEAREST ROAD JUNCTION

N

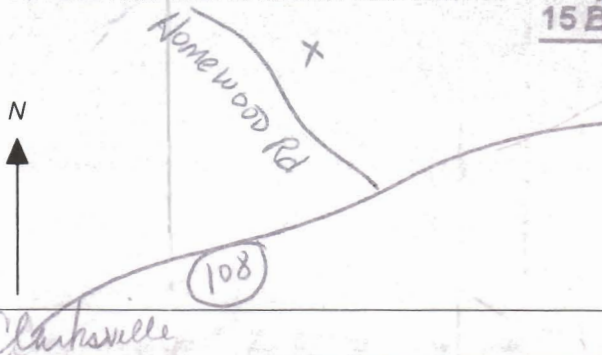

SPECIAL CONDITIONS

NOTE - APPROVING AUTHORITIES SHOULD USE SEPARATE SHEET IF NEEDED

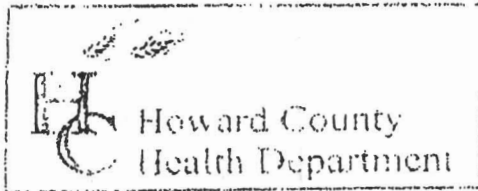

3525 H Ellicott Mills Drive, Ellicott City, MD 21043
(410) 313-2640 Fax (410) 313-2648
TDD (410) 313-2323 Toll Free 1-866-313-6300
website: www.hchealth.org

Penny E. Borenstein, M.D., M.P.H., Health Officer


TO ALL INTERESTED PARTIES

When submitting a well permit application for a proposed well for new construction, please indicate one of the following:


- The well site has been staked by Benchmark Eng,
(professional land surveyor or company employing professional land surveyors)
on 1/24/06 (date) and does not require a site inspection.
- The well driller, builder or property owner will call the Health Department to schedule a time to meet in the field to verify the proposed well site location.

This sheet, along with two copies of an acceptable well site plan, must be attached to the green well permit application.

Revised 6/10/03

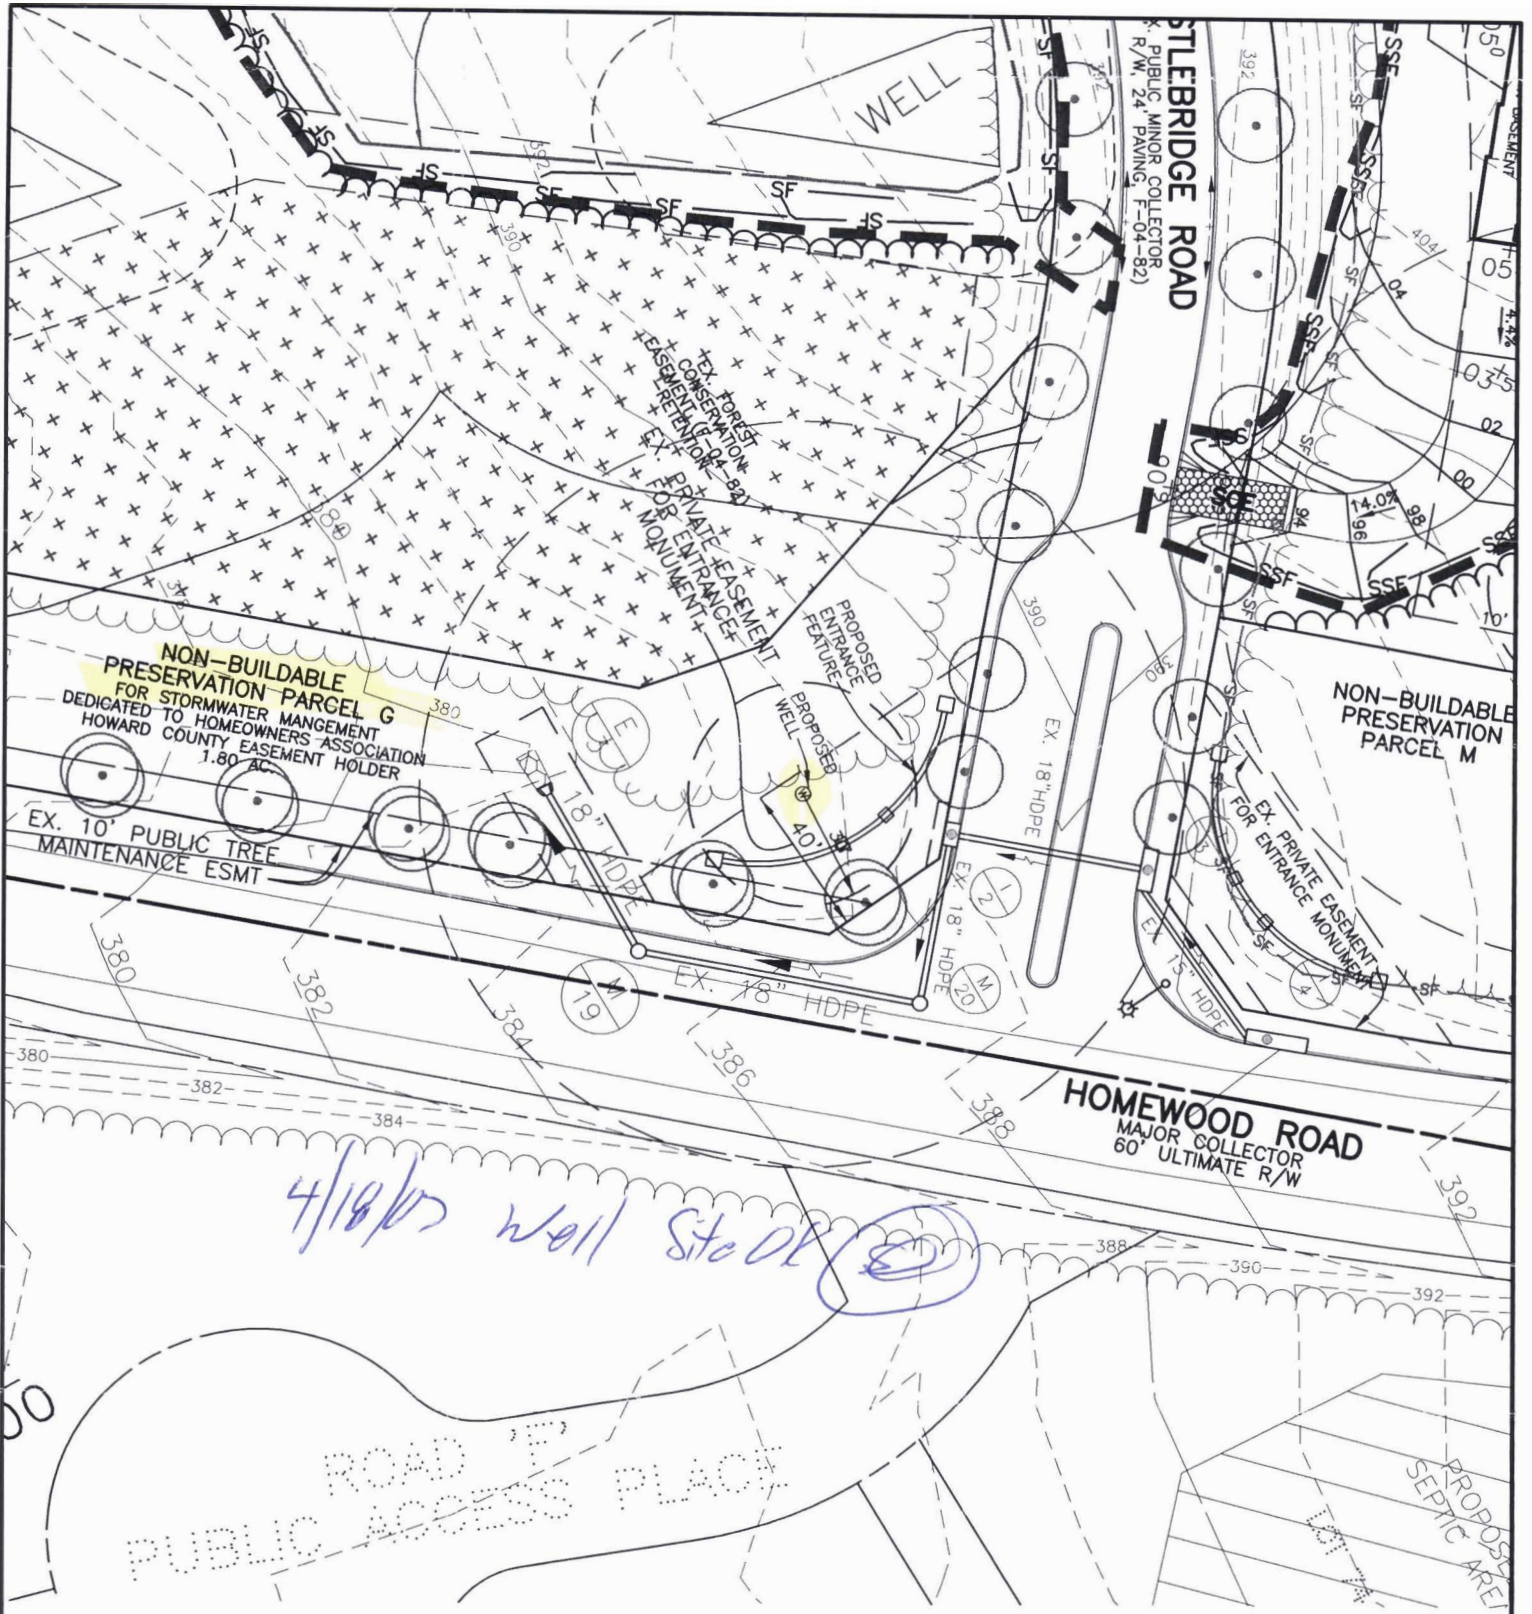

BENCHMARK

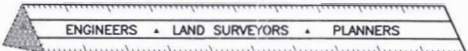

ENGINEERING, INC.

8480 BALTIMORE NATIONAL PIKE • SUITE 418 • ELLICOTT CITY, MD 21043

PHONE: 410-465-6105 FAX: 410-465-6644

P:\1132 Homewood\DWG\70911CAMBER.Dwg, Lot. 1/13/2006 9:29:03 AM, tmc, Kvocera Mita KM-2530 KX.pc3

**RIVERWOOD
PARCEL G
WELL EXHIBIT**

THIRD ELECTION DISTRICT
HOWARD COUNTY, MARYLAND

SCALE: 1" = 50' DATE: 1/13/06

SIGN PERMIT

HOWARD COUNTY
INSPECTIONS, LICENSES & PERMITS
3430 COURT HOUSE DRIVE
ELLCOTT CITY MD 21043-4395
(410) 313-3800

PERMIT NBR: B00151813
PROJECT NBR:
CENSUS TRACT: 603000
APPLIC DATE: 01/07/05
ISSUE DATE: 07/28/05

MAP COORDINATES: 14K1
SIGN LOCATION: 11362 HOMEWOOD RD
ELLCOTT CITY, MD 21042

OWNER INFORMATION:
HOMEWOOD LLC
417 P.O. BOX RD
ELLCOTT CITY, MD 21041

SUBDIVISION:
TAX MAP: 29 ACREAGE 0.00
BLK(ST): LOT: BLK:3
PARCEL: 117 SECTION:
AREA: DISTRICT: 3
PROPERTY ID NUMBER: 0000-0001-0130
SDP: FILE:

WRK: HM: (410) 465-4244
APPLC: JOHN SLATER

CONTRACTOR INFORMATION:
NOT APPLICABLE
N/A
N/A 00
PHONE:
COUNTY LICENSE: SGN0009C
STATE LICENSE:
LICENSEE:
PHONE:

AUG 01 2006

SUITE/APT:

IMPROVEMENT TYPE.: PERMANENT SIGN
USE TYPE.: SIGN
SIGN TAG NO.: 3-7835 111"X8'(15.28 SQ')4'1"
PROPOSED USE.: RIVERWOOD/PERMANENT ID/MONUMENT SIGN/SIGN B
SIGN COPY.: RIVERWOOD

-----SIGN OWNER-----
NAME ELIOT LLC
ADDRESS P.O. BOX 417
CITY/ST/ZIP ELLCOTT CITY MD 21041-0000
(410) 465 - 4244

-----SIGN DIMENSIONS-----
HEIGHT: 1.91 FT
WIDTH: 8.00 FT
SIGN SQ FT: 15
HEIGHT ABOVE GRADE: 4 FEET 1 INCHES

-----BUILDING DIMENSIONS-----
LENGTH: FACING PUBLIC ST
WIDTH: FACING PUBLIC ST
SIGN TYPE: FREESTANDING

-----COMMENTS-----
PERMANENT ID SIGN "RIVERWOOD" SIGN FACE NOT TO EXCEED 32 SQ FT & HEIGHT NOT TO EXCEED 6 FT/ THERE IS NO SPECIFIC STRUCTURAL CONCERN PER RJF

CASH RECEIPT NBR. : 79185
FEE PAYMENT HISTORY: \$ 55.00

APPROVED BY DIRECTOR OF INSPECTIONS, LICENSES, AND PERMITS (BUILDING OFFICIAL)

SIGN PERMIT

HOWARD COUNTY
INSPECTIONS, LICENSES & PERMITS
3430 COURT HOUSE DRIVE
ELLICOTT CITY MD 21043-4395
(410) 313-3800

PERMIT NBR: B00151815
PROJECT NBR:
CENSUS TRACT: 603000
APPLIC DATE: 01/07/05
ISSUE DATE: 07/28/05

MAP COORDINATES: 14K1
SIGN LOCATION...:
11362 HOMEWOOD RD
ELLICOTT CITY ,MD 21042

OWNER INFORMATION:
HOMEWOOD LLC
417 P.O. BOX RD
ELLICOTT CITY ,MD 21041

SUBDIVISION:
TAX MAP: 29 ACREAGE 0.00
BLK(ST): LOT: BLK:3
PARCEL: 117 SECTION:
AREA: DISTRICT: 3
PROPERTY ID NUMBER: 0000-0001-0130
SDP: FILE:

WRK: HM:(410) 465-4244
APPLC: JOHN B SLATER

CONTRACTOR INFORMATION:
NOT APPLICABLE
N/A
N/A 00
PHONE:
COUNTY LICENSE: SGN00090
STATE LICENSE:
LICENSEE:
PHONE:

AUG 6 7 2005

SUITE/APT:

IMPROVEMENT TYPE.: PERMANENT SIGN
USE TYPE.....: SIGN
SIGN TAG NO.....: 3-7836 1 1/2" X 8' (15.28 SQ') 4' 1"
PROPOSED USE.....: RIVERWOOD/PERMANENT ID/MONUMENT SIGN/SIGN A
SIGN COPY.....: RIVERWOOD

=====SIGN OWNER=====
NAME ELIOAK LLC
ADDRESS P.O. BOX 417
CITY/ST/ZIP ELLICOTT CITY MD 21041-0000
(410) 465 - 4244

=====SIGN DIMENSIONS=====
HEIGHT: 1.91 FT
WIDTH: 8.00 FT
SIGN SQ FT: 15
HEIGHT ABOVE GRADE: 4 FEET 1 INCHES

=====BUILDING DIMENSIONS=====
LENGTH: FACING PUBLIC ST
WIDTH: FACING PUBLIC ST
SIGN TYPE: FREESTANDING

=====COMMENTS=====
PERM ID MONUMENT SIGN "RIVERWOOD" SIGN FACE NOT TO EXCEED 32 SQ FT & HEIGHT NOT TO EXCEED 6 FT/ THERE IS NO SPECIFIC STRUCTUAL CONCERN PER RJF

CASH RECEIPT NBR. : 79185
FEE PAYMENT HISTORY: \$ 55.00

APPROVED BY DIRECTOR OF INSPECTIONS, LICENSES, AND PERMITS (BUILDING OFFICIAL)



HOWARD COUNTY HEALTH DEPARTMENT

23962

DATE
1/24/06

WS

Received From

PHONE #

For

CASH

CHECK

NO.

13655

Dollars

\$

160 | 00

Received By

[Handwritten signature]