

Keyok  
8-15-97  
10:00am

# APPLICATION

PERCOLATION TESTING

A 58576

P \_\_\_\_\_

HOWARD COUNTY HEALTH DEPARTMENT  
BUREAU OF ENVIRONMENTAL HEALTH  
3525-H ELLICOTT MILLS DRIVE/ELLICOTT CITY, MARYLAND 21043  
TELEPHONE: 313-2640

7/29/97  
- Preview OK.  
- Existing lots of record  
- Area known for lg. #'s of unsuccessful wells.  
- Watch for existing wells in unexpected locations & more than one existing well on a lot.  
ALM

DISTRICT 5

DATE 7/23/97

TO: THE COUNTY HEALTH OFFICER  
ELLICOTT CITY, MARYLAND

I HEREBY APPLY FOR THE NECESSARY TEST PRIOR TO APPLICATION FOR PERMIT TO CONSTRUCT (OR RECONSTRUCT) A SEWAGE DISPOSAL SYSTEM.

PROPERTY OWNER Christopher McGuinness

ADDRESS 1/2 Winston Blounts Lane PHONE 20759 410-290-3870

AGENT OR PROSPECTIVE BUYER John Boender, Boender Inc

ADDRESS Po Box 267 w. Friendswp md PHONE 410 442 1280

PROPERTY LOCATION:

SUBDIVISION Adjoins Beaufort Pk Sec 1 LOT NO. \_\_\_\_\_

ROAD AND DESCRIPTION Blounts Lane Behind Lot 473

TAX MAP 45 PARCEL # 53

SIZE OF LOT 1.3 Acs TYPE BLDG. SFD  
(SINGLE FAMILY DWELLING OR COMMERCIAL)

THE SYSTEM INSTALLED UNDER THIS APPLICATION IS ACCEPTABLE ONLY UNTIL PUBLIC FACILITIES BECOME AVAILABLE. I FULLY UNDERSTAND THE FEE CONNECTED WITH THE FILING OF THIS PERC TEST APPLICATION IS NON-REFUNDABLE UNDER ANY CIRCUMSTANCES. I ALSO AGREE TO COMPLY WITH ALL M.O.S.H.A. REQUIREMENTS IN TESTING THIS LOT.

[Signature]  
(SIGNATURE OF APPLICANT)

APPROVED BY \_\_\_\_\_ FOR \_\_\_\_\_ DATE \_\_\_\_\_

DISAPPROVED BY \_\_\_\_\_ FOR \_\_\_\_\_ DATE \_\_\_\_\_

HOLD PENDING FURTHER TESTS \_\_\_\_\_

REASONS FOR REJECTION OR HOLDING \_\_\_\_\_

PERCOLATION TEST PLAT/PRELIMINARY PLAT - TITLE OR I.D. # \_\_\_\_\_ DATE \_\_\_\_\_

SITE DEVELOPMENT PLAN/FINAL PLAT - TITLE OR I.D. # \_\_\_\_\_ DATE \_\_\_\_\_

# THIS IS NOT A PERMIT

COUNTY # \_\_\_\_\_

SOIL PROFILE

0'


SOIL PROFILE

0'

INDICATE NORTH - NAME ADJOINING ROADWAY AS BASE LINE.

DATE	TEST NO.	DEPTH	PRE-WET		TEST - 1" DROP		TIME
			START	STOP	START	STOP	


REMARKS \_\_\_\_\_

TYPE OF SOIL \_\_\_\_\_

TESTED BY \_\_\_\_\_ ALSO PRESENT \_\_\_\_\_

TRENCH DESIGN DATA: AVERAGE PERCOLATION TIME \_\_\_\_\_ TRENCH WIDTH \_\_\_\_\_

INLET DEPTH \_\_\_\_\_ MAXIMUM BOTTOM DEPTH \_\_\_\_\_ SQ. FT./BEDROOM \_\_\_\_\_

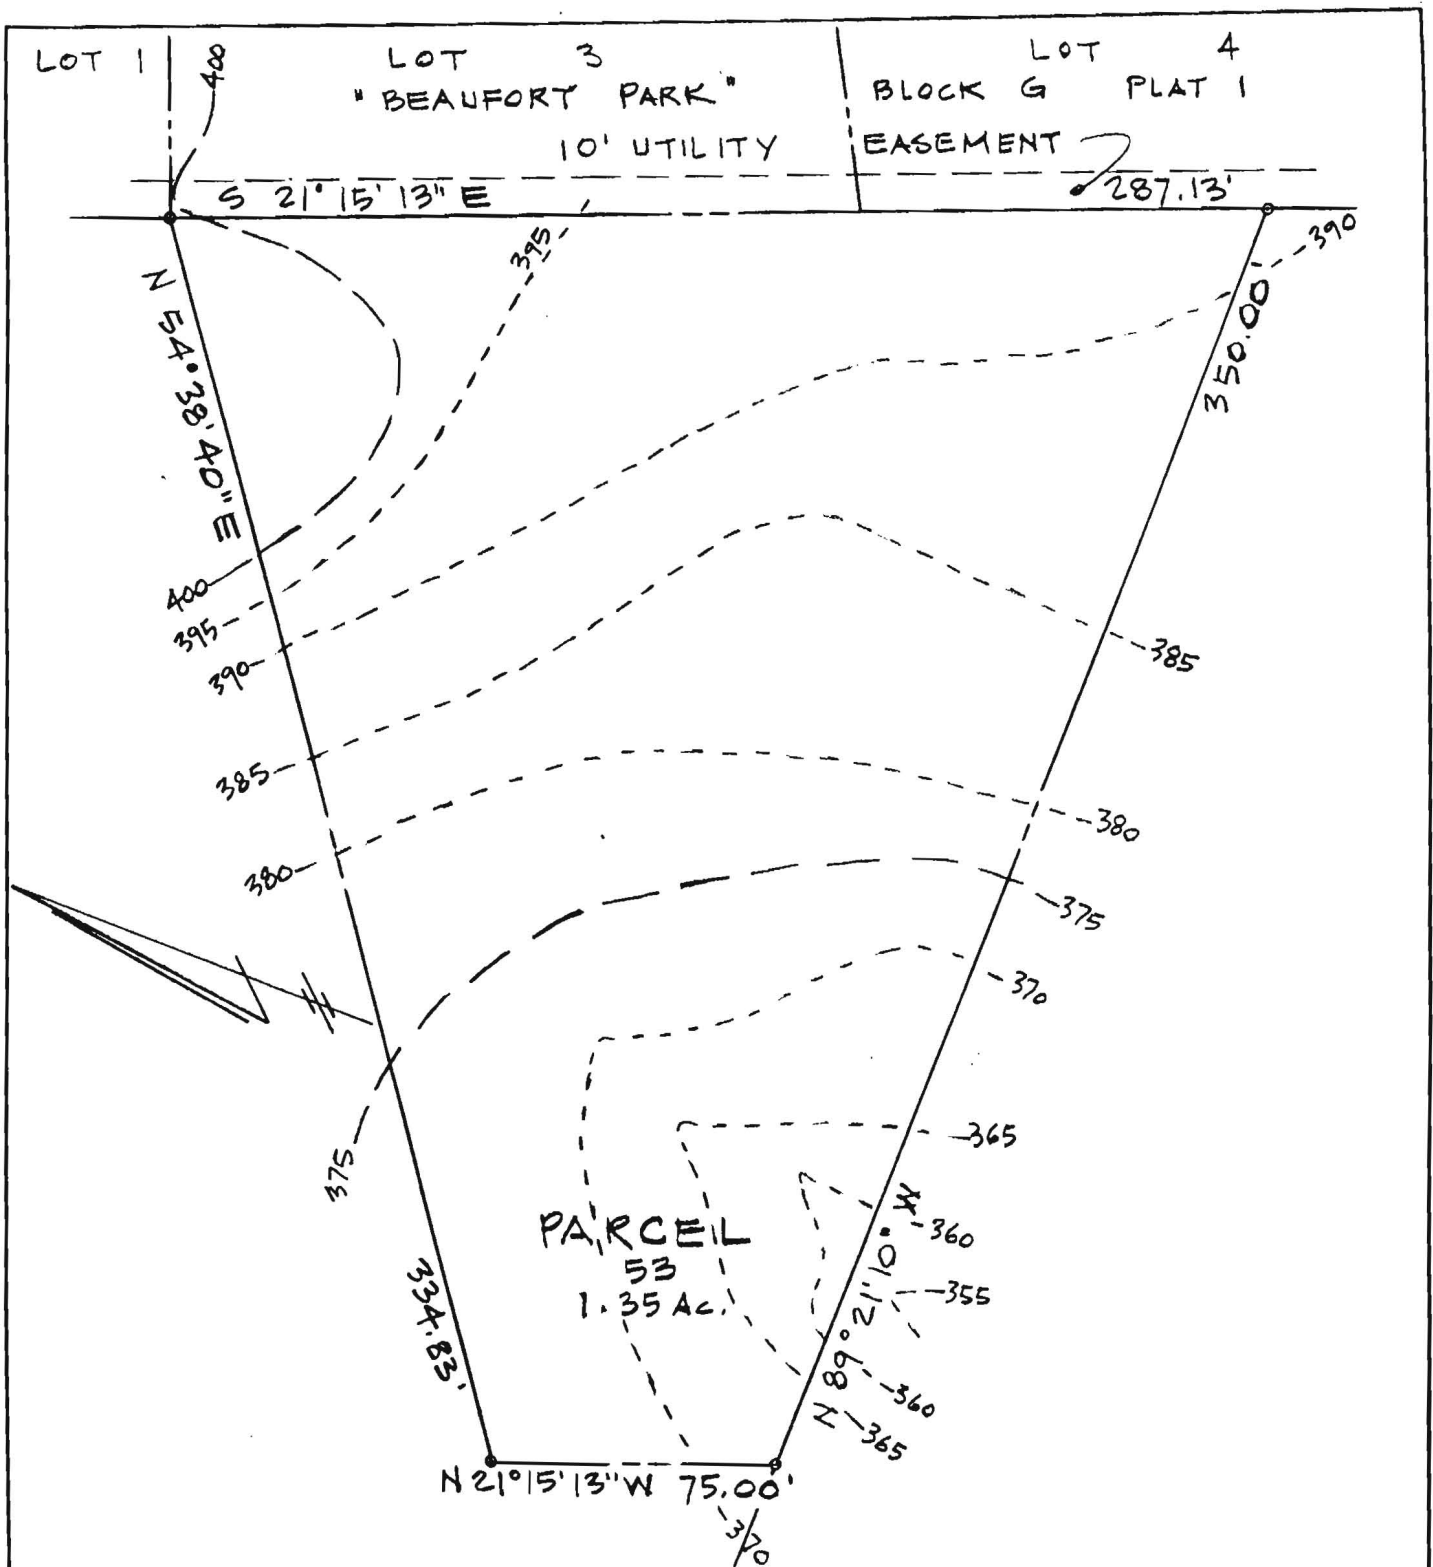

ENGINEER  
 JOHN L. SCHNEIDER, P.E.  
 100 N. ROLLING RD.  
 CATONSVILLE, MD. 21228  
 410-744-1945

DEED RECORDED: LIBER 3656 FOLIO 0480

PERCOLATION TEST PLAT	
PARCEL 53 TAX MAP 45 BLOCK 12	
5 <sup>th</sup> ELECTION DISTRICT - HOWARD COUNTY - MD.	
SCALE: 1" = 50'	DATE: JULY 16, 1997



TO ALM

1/31/47

FROM CW

RE: BEAUFORT PARK TEST APPLICATIONS  
LOTS 3, C, OUT PARCEL

BOENDER ADVISED ME THESE WERE  
VACANT PROPERTIES SURROUNDING THE  
TWO LOTS ON WHICH THE APPLICANT  
LIVED AS A SINGLE BUILDABLE ENTITY.

DUE TO THAT FACT AND SLOPE/POSITION  
OF OTHER LOTS, HE DID NOT THINK  
THERE WERE ANY POTENTIAL WELL-SECTIC  
CONFLICTS.

HE ALSO SAID ONE APPLICATION  
HAD BEEN CANCELLED.