




**FINISHED BASEMENT @ OPTIONAL CONSERVATORY #2**

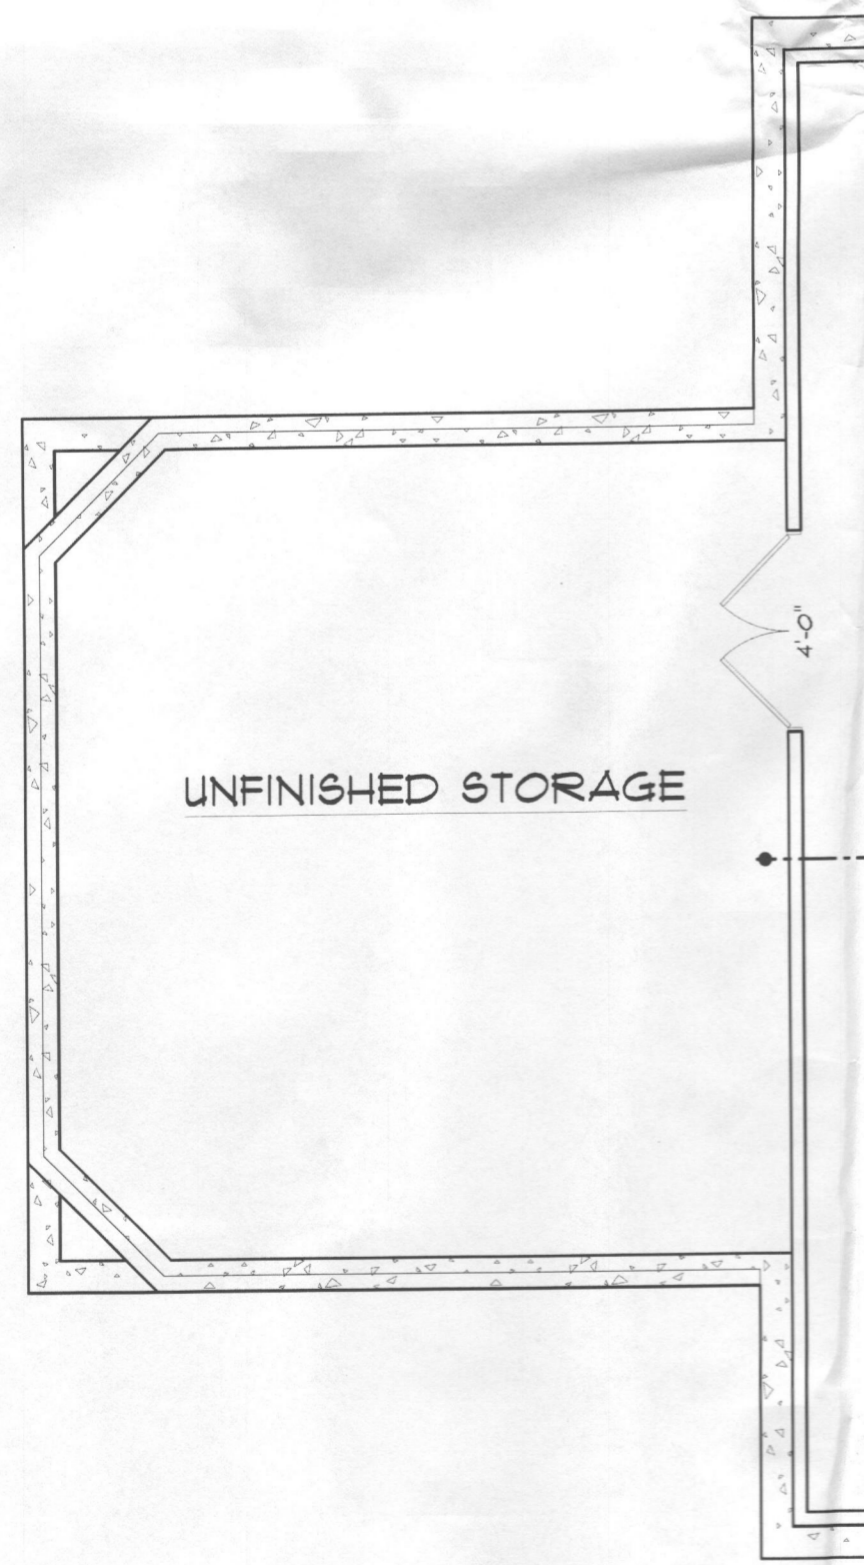

**FINISHED BASEMENT @ OPTIONAL CONSERVATORY #1**

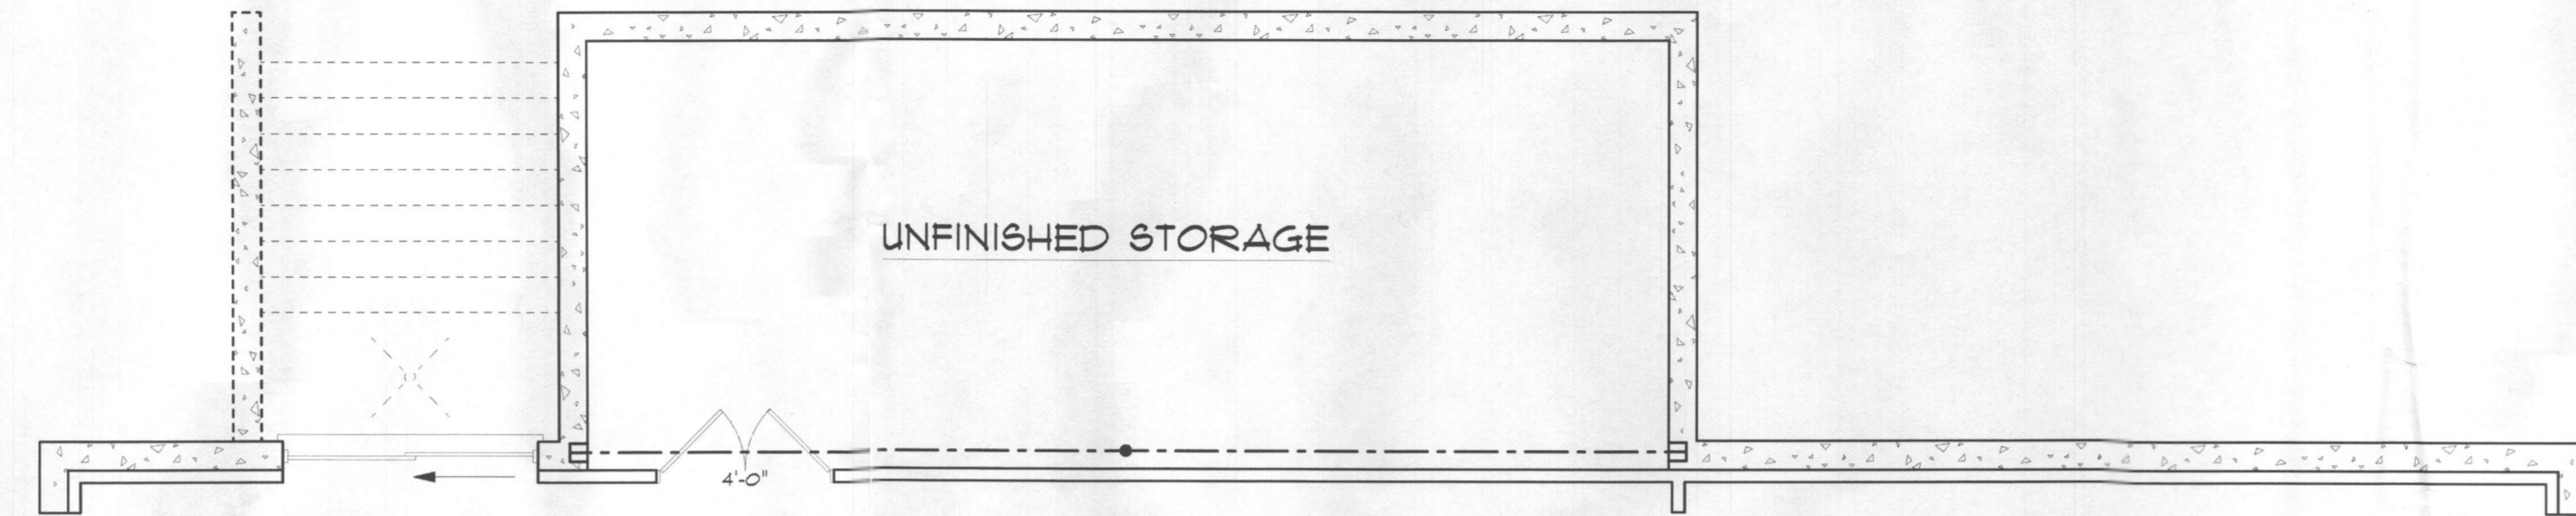

**FINISHED BASEMENT @ OPTIONAL FLORIDA ROOM**

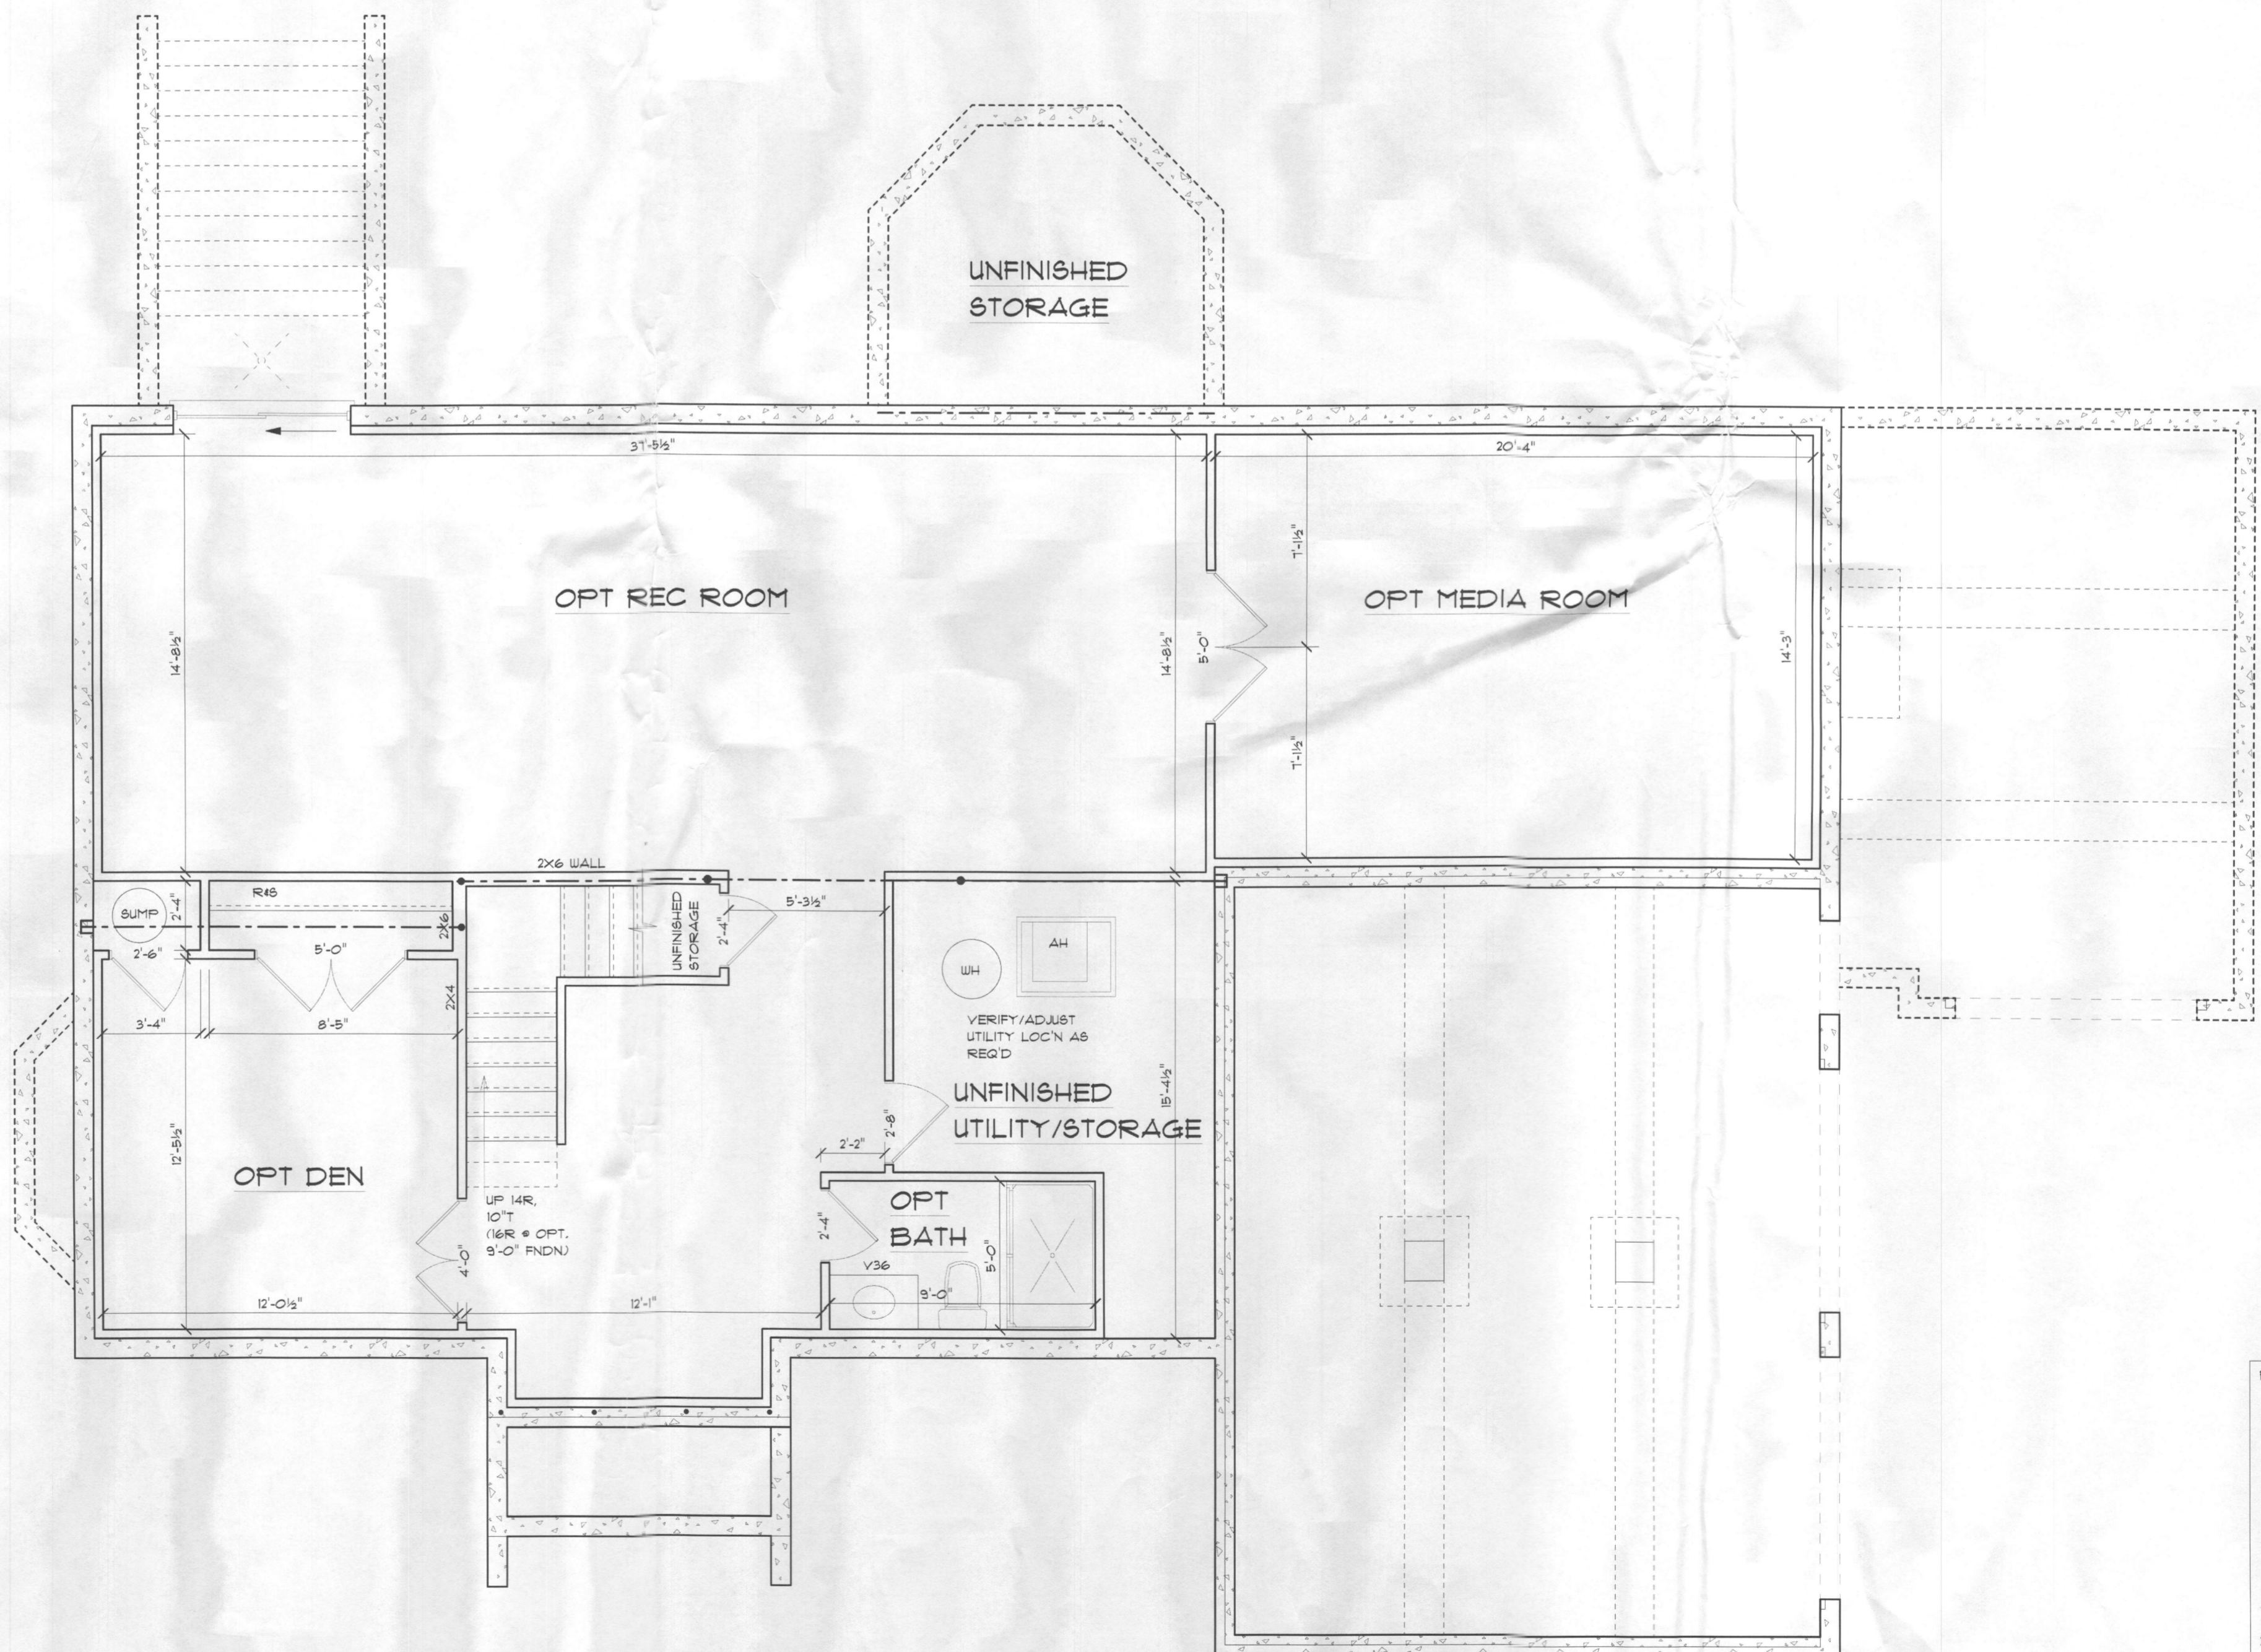

**OPTIONAL FINISHED BASEMENT PLAN**

PROFESSIONAL CERTIFICATION  
 I CERTIFY THAT THESE DOCUMENTS WERE PREPARED OR APPROVED BY ME, AND THAT I AM A DULY LICENSED ARCHITECT UNDER THE LAWS OF THE STATE OF MARYLAND.  
 LICENSE NUMBER 10019  
 EXPIRATION DATE 07-14-2016

SCALE: 1/4" = 1'-0"  
 OR AS NOTED  
 REVISIONS  
 DATE 01-05-2015

SHEET NO.  
**A-11**