
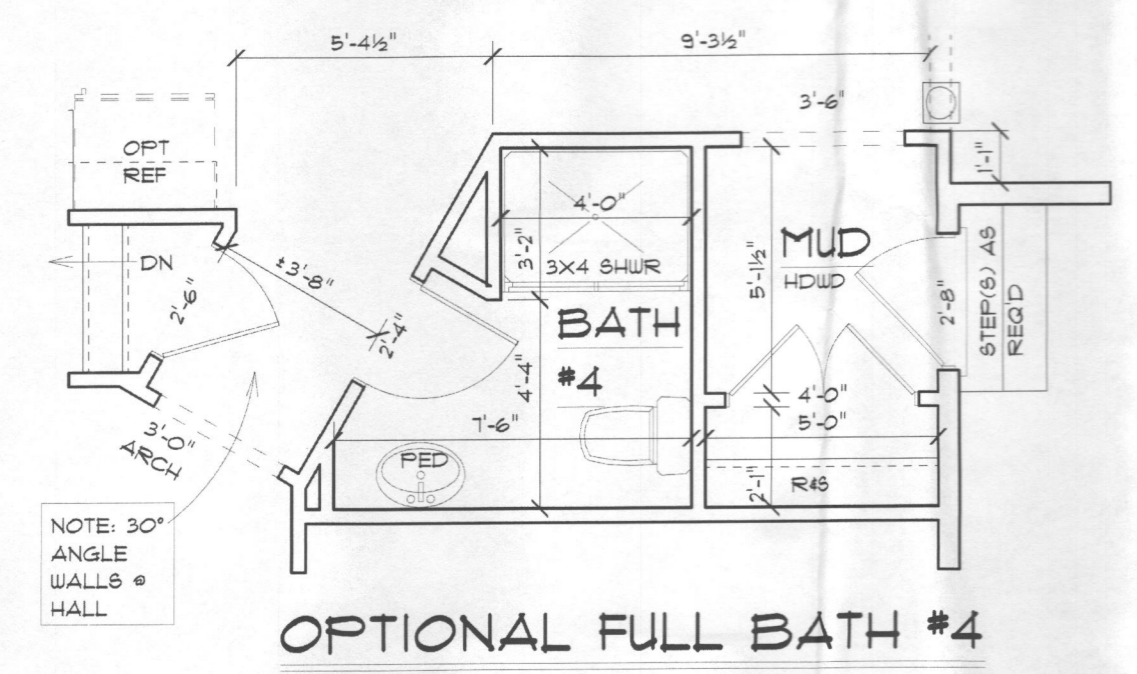
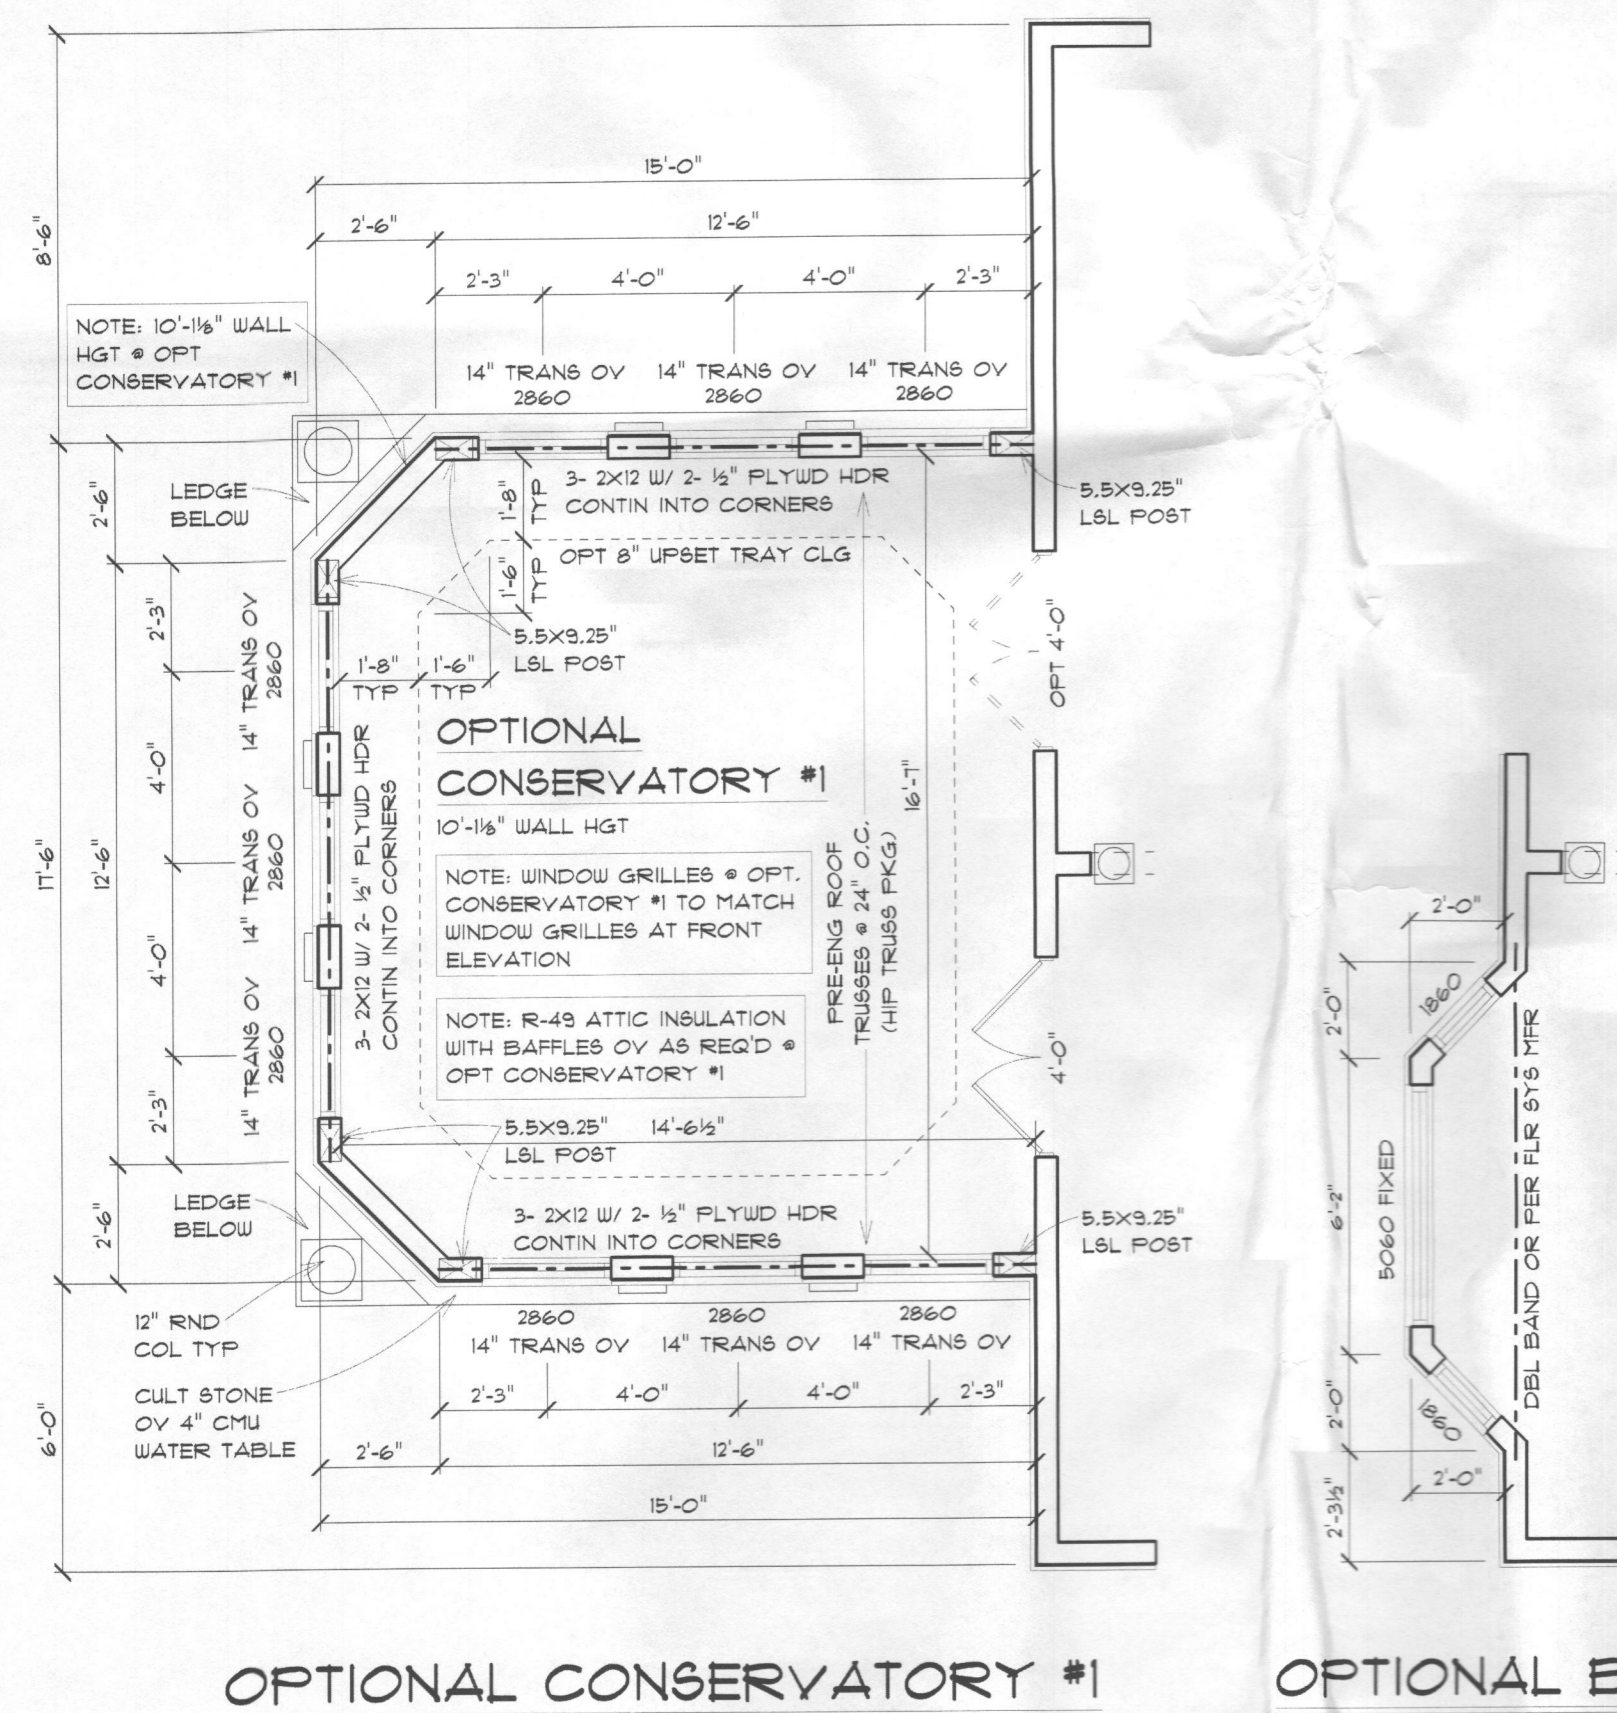


APPROX. 1604 SQ FT 1ST FLOOR  
APPROX. 108 SQ FT OPT. MORNING ROOM  
APPROX. 268 SQ FT OPT. FLORIDA ROOM  
APPROX. 256 SQ FT OPT. CONSERVATORY #1  
APPROX. 263 SQ FT OPT. CONSERVATORY #2

APPROX. 1668 SQ FT 2ND FLOOR  
APPROX. 208 SQ FT OPT. BEDROOM #5/PLAYROOM/BONUS ROOM

APPROX. 3212 G.F.S.F. STANDARD

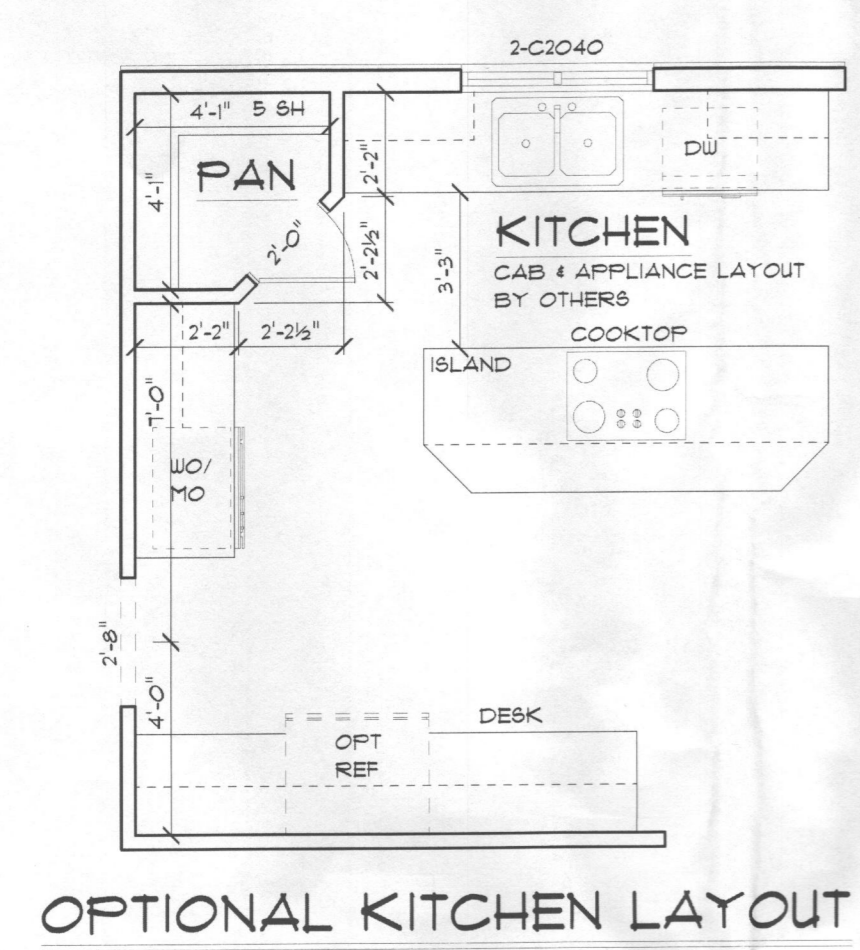

FIRST FLOOR PLAN @ ELEVATION A

NOTE: 9'-11 1/2" WALL HGT U.O.N.  
2X6 EXTERIOR WALLS U.O.N.  
45 DEG ANGLES TYP U.O.N.

NOTE: 2X6 EXTERIOR WALLS U.O.N.