

HS



APPLICATION

FOR PERCOLATION TESTING AND SITE EVALUATION

TEST DATE(S) _____ TEST TIME _____

QIP 530339

AGENCY REVIEW: _____

DATE 3/19/09

DO NOT WRITE ABOVE THIS LINE

I HEREBY APPLY FOR THE NECESSARY TESTING/EVALUATION PRIOR TO ISSUANCE OF SEWAGE DISPOSAL SYSTEM PERMIT(S) TO:

CHECK AS NEEDED:

- CONSTRUCT NEW SEPTIC SYSTEM(S)
- REPAIR/ADD TO AN EXISTING SEPTIC SYSTEM
- REPLACE AN EXISTING SEPTIC SYSTEM

CHECK AS NEEDED:

- NEW STRUCTURE(S)
- ADDITION TO AN EXISTING STRUCTURE
- REPLACE AN EXISTING STRUCTURE

CHECK ONE:

- CREATE NEW LOT(S)
- BUILD ON AN EXISTING LOT IN A SUBDIVISION
- BUILD ON AN EXISTING PARCEL OF RECORD

IS THE PROPERTY WITHIN 2500' OF ANY RESERVOIR?

- YES
- NO

THE TYPE OF STRUCTURE IS:

- RESIDENTIAL WITH 5 PROPOSED BEDROOMS IN THE COMPLETED STRUCTURE (NOTE **UNKNOWN** IF APPROPRIATE)
- COMMERCIAL (PROVIDE DETAIL OF NUMBERS AND TYPES OF EMPLOYEES/ CUSTOMERS ON ACCOMPANYING PLAN)
- INSTITUTIONAL/GOVERNMENT (PROVIDE DETAIL OF NUMBERS AND TYPES OF EMPLOYEES/USERS ON ACCOMPANYING PLAN)

PROPERTY OWNER(S) John Harry Sims & Joyce Lynn Sims

DAYTIME PHONE 410 489-5218 CELL 410 349-7002 FAX _____

MAILING ADDRESS 16553 OLD FREDERICK RD. MOUNT AIRY MO 21771
STREET CITY/TOWN STATE ZIP

APPLICANT John H. Sims

DAYTIME PHONE 410 489-5218 CELL 410 349-7002 FAX _____

MAILING ADDRESS 16553 OLD FREDERICK RD MOUNT AIRY MO 21771
STREET CITY/TOWN STATE ZIP

APPLICANT'S ROLE: DEVELOPER BUILDER OWNER BUYER RELATIVE/FRIEND REALTOR CONSULTANT

PROPERTY LOCATION
SUBDIVISION/PROPERTY NAME MIDDLE TRAIL PROPERTY LOT NO. 3A

PROPERTY ADDRESS 16553 OLD FREDERICK RD.
STREET TOWN/POST OFFICE

TAX MAP PAGE(S) #7 GRID _____ PARCEL(S) 436 PROPOSED LOT SIZE _____

AS APPLICANT, I UNDERSTAND THE FOLLOWING: THE SYSTEM INSTALLED SUBSEQUENT TO THIS APPLICATION IS ACCEPTABLE ONLY UNTIL PUBLIC SEWERAGE IS AVAILABLE. THIS APPLICATION IS COMPLETE WHEN ALL APPLICABLE FEES AND A SUITABLE SITE PLAN HAVE BEEN RECEIVED. I ACCEPT THE RESPONSIBILITY FOR COMPLIANCE WITH ALL M.O.S.H.A. AND "MISS UTILITY" REQUIREMENTS. APPROVAL IS BASED UPON SATISFACTORY REVIEW OF A PERC CERTIFICATION PLAN.

TEST RESULTS WILL BE MAILED TO APPLICANT.

John H. Sims
SIGNATURE OF APPLICANT

HOWARD COUNTY HEALTH DEPARTMENT, BUREAU OF ENVIRONMENTAL HEALTH, WELL AND SEPTIC PROGRAM
7178 COLUMBIA GATEWAY DRIVE COLUMBIA, MARYLAND 21046 (410) 313-1771 FAX (410) 313-2648
TDD (410) 313-2323 TOLL FREE 1-877-4MD-DHMH

A/P _____

DATE	TEST #	DEPTH	START	BREAK 1" DROP	STOP 2" DROP	TIME OF 2ND INCH	P/F/H

REMARKS _____

SANITARIAN _____ BACKHOE _____ OTHERS _____

TEST HOLES USED IN SDA _____ AVG. PERC TIME _____ SQ. FT/BR _____

TRENCH WIDTH _____ INLET DEPTH _____ MAX. BOT DEPTH _____ EFFECTIVE SW _____

Howard County Health Department
Bureau of Environmental Health
7178 Columbia Gateway Drive
Columbia, MD 21046

Memorandum

To: Carletta McKnight
From: Michael J. Davis *MJD*
Date: 4/7/2009
Re: Refund of Fee for Percolation Application

Mr. John Sims paid \$506.00 for percolation testing at 16553 Old Frederick Road with check #1036, which was dated 3/19/2009. The receipt number is 530339. Since that time Sara Sappington (in this office) determined that perc tests were unnecessary. A copy of the receipt is attached along with the letter requesting the refund. Please send the refund to:

Mr. John Sims
16553 Old Frederick Road
Mount Airy, MD 21771

Thank you for your assistance in this matter.

Fax

ATTN: Heidi Scott

3 pages including cover sheet

From

John Sims

410 349-7002 Cell

410 981-5693 Fax

Request
for refund


Heidi,

Spoke with Sara yesterday. She informed me that I did not need the perc testing or the variance I requested from Mr. Davis. Per Sara's direction this fax is to request a refund of the fees paid of \$506 for the perc test. Included is a copy of the receipt dated 3/19/2009.

Also for informational purposes, Sara also informed me that the existing trench would be sufficient and no additional trenches needed to be installed. I still need to replace the single chamber tank with the dual chamber tank of at least the same 1500 Gal capacity. I will probably be contacting you shortly concerning the next step (Perc Cert Plan). I have some directions and spoke with Sara on this already but I would like to arrange another meeting with you to review what I have to make sure it is complete.

Thanks for your assistance,

John Sims
16553 Old Frederick Road
Mount Airy, MD 21771

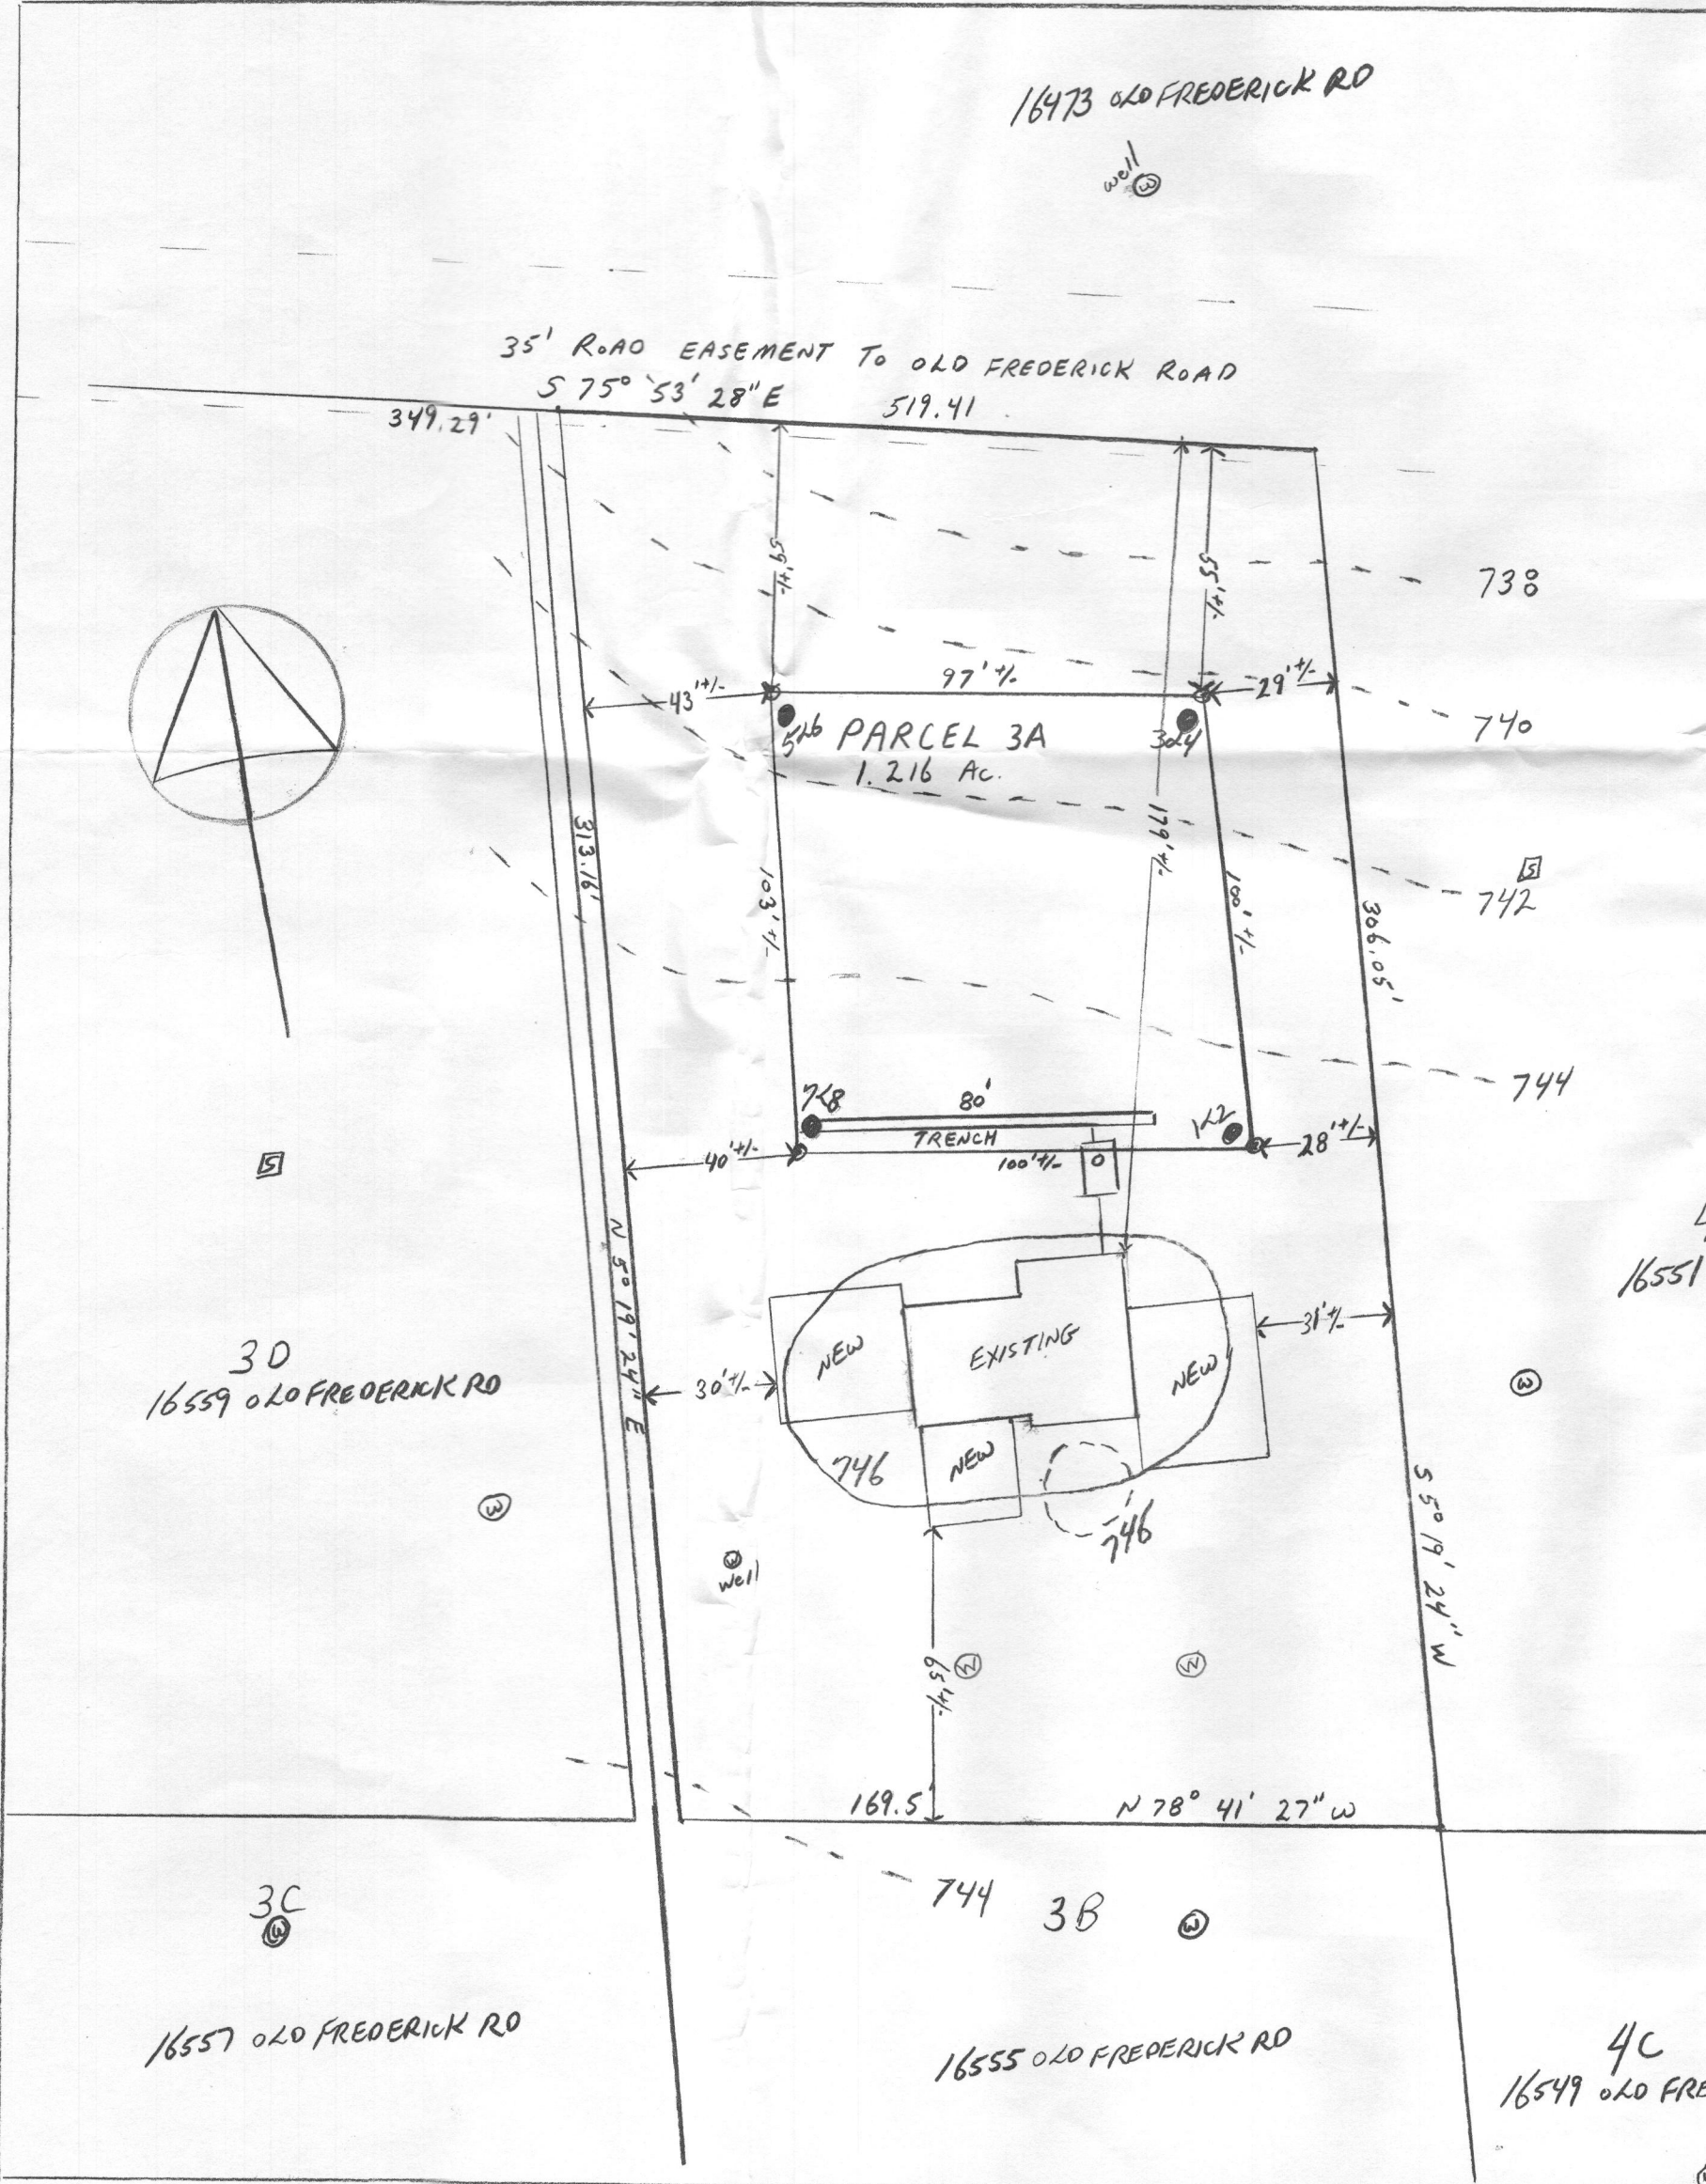

LEGEND

⊙	WELL
⊠	SEPTIC CLEAN OUT
●	PASSED PERC HOLE

HOUSE:

FIRST FLOOR	748.0
BASEMENT	739.0
INVERT	741.77

SEPTIC TANK:

EXISTING GRADE	745.0
PROPOSED GRADE	746.0
INVERT IN	741.56
INVERT OUT	741.31

TRENCH:

LENGTH	80'
WIDTH	2'
STONE	6.5'
INVERT	741.0
BOTTOM	734.5

This area designates a private sewage disposal area of at least 19000 sqft. as required by the Maryland Department of Environment for individual sewage disposal. Improvements of any nature in this area are restricted. This sewage disposal area shall become null and void upon connection to a public sewerage system. The County Health Officer shall have authority to grant adjustments to the private sewage easement. Recordation of a revised sewage easement shall not be necessary.

PERCOLATION CERTIFICATION
PLOT PLAN

PARCEL 3 A

MIDDLE TRAIL PROPERTY
TAX MAP #7 PARCEL #436
4TH ELECTION DISTRICT
HOWARD COUNTY, MARYLAND
SCALE 1" = 40' DATE 1/2/2009
16553 OLD FREDERICK ROAD
MOUNT AIRY, MD 21771
(410) 489-5218

I certify the above measurements and elevations are true and actual for this property.

John H. [Signature]

BASED ON ORIGINAL PLOT PLAN
EXECUTED BY J. CARL HUGHINS
ON 7/25/1983

- Any changes to a private sewage easement shall require a revised percolation certification plan.
- The topography of this plot is taken from original plot plan and is verified to accurately represent the relative changes on the subject property.
- All wells and septic systems located within 100' of property boundaries and 200' down gradient of any wells and/or septic systems have been shown.

APPROVED FOR PRIVATE WATER AND PRIVATE SEWER SYSTEMS

B. Nijon for Peter Brelawson 4/22/2009
HEALTH OFFICER, HOWARD COUNTY HEALTH DEPT. DATE 17009