



Building Permit Application

Howard County Maryland
Department of Inspections, Licenses and Permits
3430 Court House Drive
Permits: 410-313-2455
www.howardcountymd.gov

Date Received: _____

Permit No.: 71700-1101

CR171186

Building Address: 17000 ...
 City: _____ State: _____ Zip Code: 21144
 Suite/Apt. # _____ SDP/WP/BA #: _____
 Census Tract: _____ Subdivision: _____
 Section: _____ Area: _____ Lot: _____
 Tax Map: _____ Parcel: _____ Grid: _____
 Zoning: _____ Map Coordinates: _____ Lot Size: _____

Property Owner's Name: ...
 Address: _____
 City: _____ State: _____ Zip Code: _____
 Phone: _____ Fax: _____
 Email: _____
 Applicant's Name & Mailing Address, (If other than stated herein)
 Applicant's Name: _____
 Address: _____
 City: _____ State: _____ Zip Code: _____
 Phone: _____ Fax: _____
 Email: _____

Existing Use: ...
 Proposed Use: ...
 Estimated Construction Cost: \$ 5,000.00
 Description of Work: REPAIR 6-20' STAIRS WITH CHAIRROCK & SIDING AND REPAIR CHIMNEY
 Occupant/Tenant Name: ...
 Was tenant space previously occupied? Yes No
 Contact Name: _____
 Address: _____
 City: _____ State: MD Zip Code: 21104
 Phone: 410 600 5768 Fax: 410 900 8002
 Email: _____

Contractor Company: ...
 Contact Person: ...
 Address: ...
 City: _____ State: MD Zip Code: 21047
 License No. 413144267
 Phone: 410 279 0739 Fax: _____
 Email: ...

Engineer/Architect Company: ...
 Responsible Design Prof.: ...
 Address: ...
 City: _____ State: MD Zip Code: 21047
 Phone: 410 442 1750 Fax: _____
 Email: ...

Commercial Building Characteristics	Residential Building Characteristics	
Height:	<input type="checkbox"/> SF Dwelling <input type="checkbox"/> SF Townhouse	
No. of stories:	Depth	Width
Gross area, sq. ft./floor:	1 st floor:	
	2 nd floor:	
Area of construction (sq. ft.):	Basement:	
	<input type="checkbox"/> Finished Basement	
Use group:	<input type="checkbox"/> Unfinished Basement	
	<input type="checkbox"/> Crawl Space	
Construction type:	<input type="checkbox"/> Slab on Grade	
<input type="checkbox"/> Reinforced Concrete	No. of Bedrooms:	
<input type="checkbox"/> Structural Steel	Multi-family Dwelling	
<input type="checkbox"/> Masonry	No. of efficiency units:	
<input type="checkbox"/> Wood Frame	No. of 1 BR units:	
<input type="checkbox"/> State Certified Modular	No. of 2 BR units:	
	No. of 3 BR units:	
	Other Structure:	
	Dimensions:	
<input checked="" type="checkbox"/> Roadside Tree Project Permit	Footings:	
<input type="checkbox"/> Yes <input checked="" type="checkbox"/> No	Roof:	
Roadside Tree Project Permit #	<input type="checkbox"/> State Certified Modular	
	<input type="checkbox"/> Manufactured Home	

Utilities	
Electric:	<input checked="" type="checkbox"/> Yes <input type="checkbox"/> No
Gas:	<input type="checkbox"/> Yes <input checked="" type="checkbox"/> No
Water Supply	
<input type="checkbox"/> Public	
<input checked="" type="checkbox"/> Private	
Sewage Disposal	
<input type="checkbox"/> Public	
<input checked="" type="checkbox"/> Private	
Heating System	
<input checked="" type="checkbox"/> Electric	<input type="checkbox"/> Oil
<input type="checkbox"/> Natural Gas	<input type="checkbox"/> Propane Gas
<input type="checkbox"/> Other:	
Sprinkler System:	
<input type="checkbox"/> Yes	<input checked="" type="checkbox"/> No
Grading Permit Number:	
Building Shell Permit Number:	

THE UNDERSIGNED HEREBY CERTIFIES AND AGREES AS FOLLOWS: (1) THAT HE/SHE IS AUTHORIZED TO MAKE THIS APPLICATION; (2) THAT THE INFORMATION IS CORRECT; (3) THAT HE/SHE WILL COMPLY WITH ALL REGULATIONS OF HOWARD COUNTY WHICH ARE APPLICABLE THERETO; (4) THAT HE/SHE WILL PERFORM NO WORK ON THE ABOVE REFERENCED PROPERTY NOT SPECIFICALLY DESCRIBED IN THIS APPLICATION; (5) THAT HE/SHE GRANTS COUNTY OFFICIALS THE RIGHT TO ENTER ONTO THIS PROPERTY FOR THE PURPOSE OF INSPECTING THE WORK PERMITTED AND POSTING NOTICES.

Applicant's Signature: _____
 Email Address: ...
 Title/Company: ...

Print Name: _____
 Date: 6 November 2017

Checks Payable to: DIRECTOR OF FINANCE OF HOWARD COUNTY
PLEASE WRITE NEATLY & LEGIBLY
-FOR OFFICE USE ONLY-

AGENCY	DATE	SIGNATURE OF APPROVAL
State Highways		
Building Officials		
PSZA (Zoning)		
PSZA (Engineering)		
Health	<u>7/18/17</u>	<u>H. Oswald</u>

Is Sediment Control approval required for issuance? Yes No
 CONTINGENCY CONSTRUCTION START


DPZ SETBACK INFORMATION	
Front:	
Rear:	
Side:	
Side St.:	
All minimum setbacks met?	<input type="checkbox"/> Yes <input type="checkbox"/> No
Is Entrance Permit Required?	<input type="checkbox"/> Yes <input type="checkbox"/> No
Historic District?	<input type="checkbox"/> Yes <input type="checkbox"/> No
Lot Coverage for New Town Zone:	
SDP/Red-line approval date:	

Filing Fee	\$
Permit Fee	\$
Tech Fee	\$
Excise Tax	\$
PSFS	\$
Guaranty Fund	\$
Add'l per Fee	\$
Total Fees	\$
Sub- Total Paid	\$
Balance Due	\$
Check	#


Health Dept

SCOPE OF WORK

THE SCOPE OF THIS PROJECT IS TO REPAIR PART OF THE EXTERIOR WALL OF THE PREMISES HEREIN WHICH WAS SUBSTANTIALLY DAMAGED BY THE IMPACT OF A SPEEDING VEHICLE. REPAIR PORTION OF A BRICK CHIMNEY WHICH CRACKED AT CONTACT AS SHOWN AND LOST SEVERAL COURSES OF BRICKS AT TOP. SITE WORK IS REQUIRED OTHER THAN THE REPLACEMENT OF SECTION OF TREATED LUMBER PLANTER 2' WIDE ALONG THE DAMAGED PORTION OF THE WALL.

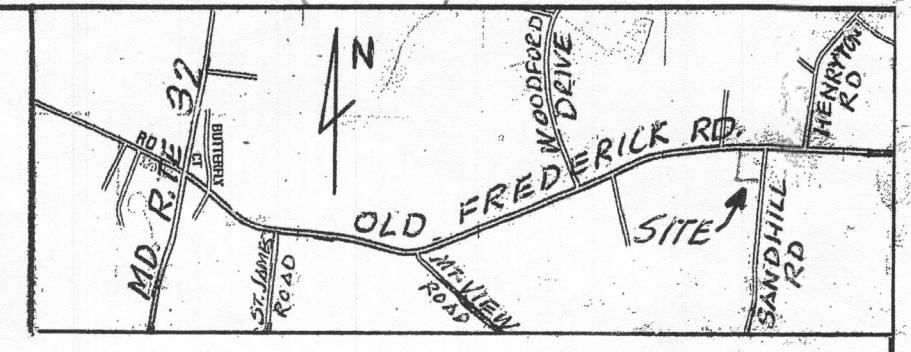

VICINITY MAP

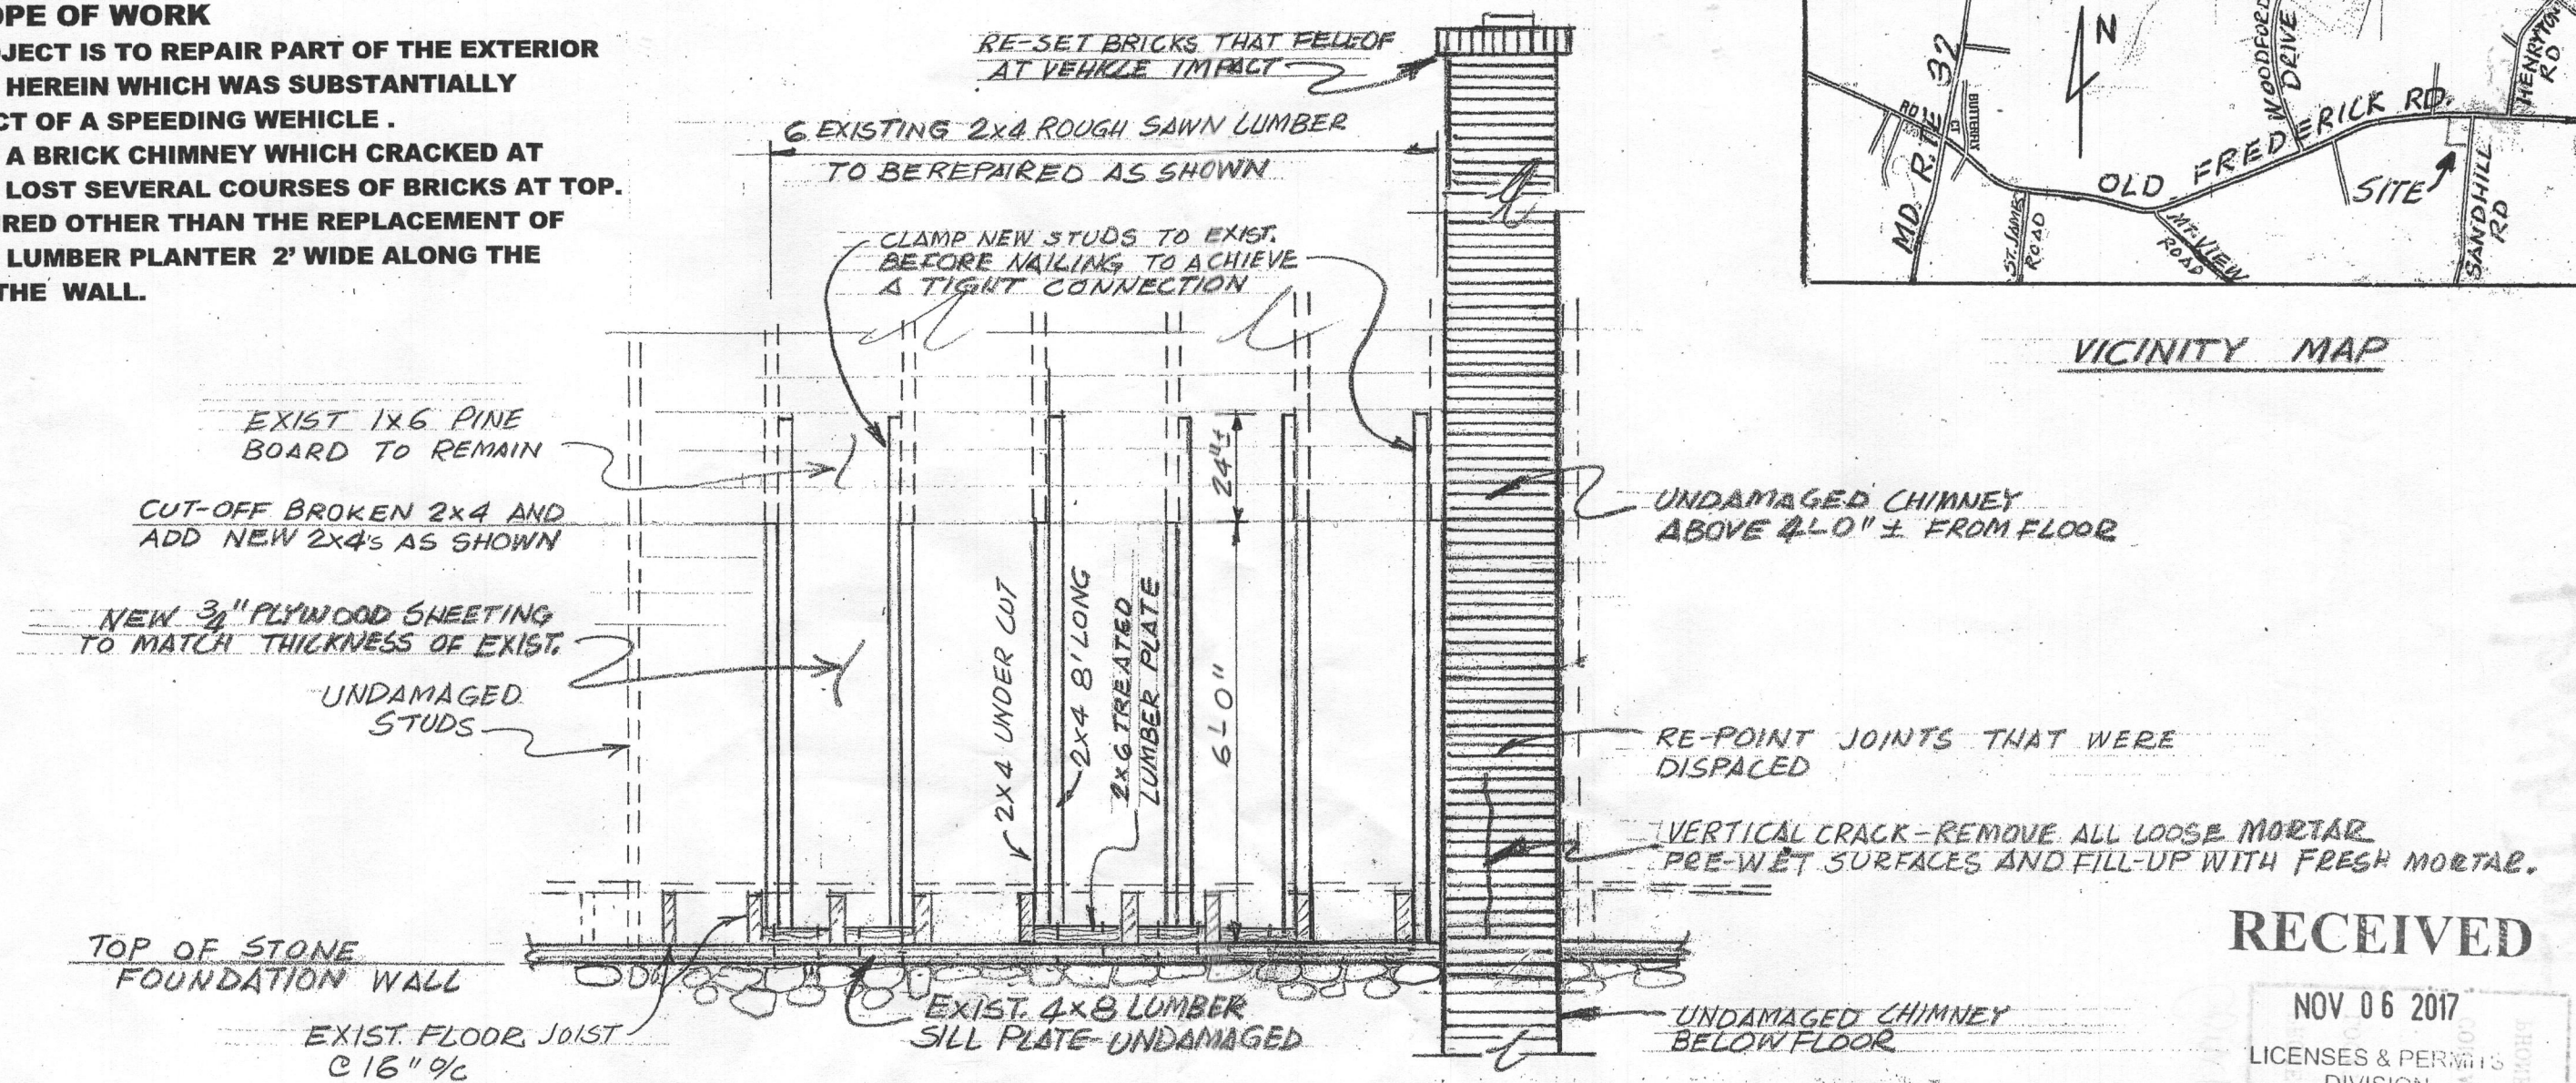

INTERIOR ELEVATION OF DAMAGED SECTION OF WALL WITH PROPOSED REPAIRS

SCALE: 3/8" = 1'-0"

- CONSTRUCTION NOTES:**
- 1- WHERE POSSIBLE INSTALL 2x6 TR. LUMBER PLATE NAILED TO NEW STUDS AND POWER NAILED TO SILL PLATE. OTHERWISE NAIL NEW STUDS TO EXIST FLOOR JOISTS.
 - 2- COMPLETE THE REPAIR OF ONE STUD BEFORE REMOVING TEMPORARY SUPPORT TO THE NEXT STUD.

RECEIVED

NOV 06 2017
 LICENSES & PERMITS DIVISION

STRUCTURAL CERTIFICATION

INTEGRITY OF DAMAGED WALL WILL BE RESTORED AFTER REPAIRS DESCRIBED ON THIS DRAWING ARE PROPERLY EXECUTED AND COMPLETED.

Rosario Dimarco



ROSARIO DIMARCO, P.E.

**STRUCTURAL REPAIRS AT SAND HILL ANTIQUES
 12005 OLD FREDERICK ROAD**

OWNER:
MRS. ANN WILSON
 12025 OLD FREDERICK ROAD
 MARRIOTTSTVILLE, MD 21104

PROJECT MANAGER:
MR. STEVEN RYDER
 12005 OLD FREDERICK ROAD
 MARRIOTTSTVILLE, MD 21104

CONTRACTOR:
JOHN WISEMAN
 2434 WOOD STREAM COURT
 ELLICOTT CITY, MD

ENGINEER:
 RDM ENGINEERING, INC. 11416 OLD FREDERICK ROAD, MARRIOTTSTVILLE, MD 21104



TEMPORARY FRAMING INSTALLED BY HOWARD COUNTY VOLUNTEER FIRE DEPARTMENT TO SUPPORT DAMAGED SECTION OF WALL SHALL REMAIN IN PLACE UNTIL THE PROPOSED STRUCTURAL WORK IS COMPLETED AND APPROVED BY HOWARD COUNTY BUILDING INSPECTOR. FINISH LUMBER TO BE USED FOR THE REPAIR SHALL BE STRUCTURAL GRADE SOUTHERN YELLOW PINE OR DOUGLASS FIR NO. 1