

6/28/18 - Approved
online deck permit
-H.O.

Menu Save Reset Cancel Help

Record Detail * (This section is required.)

Permit Type Permit Number Opened Date

Building/Residential/Misc/Deck B18002224 06/27/2018

Description of Work

SFD/ CONSTRUCT 18' X 36' IRREGULAR SHAPED OPEN DECK WITH STEPS

[check spelling](#)

Address * (This section is required.)

Search Reset Clear Get Parcel & Owner

Street #	Street Name	Street Type	
12218	PLEASANT SPRINGS	CT	
Unit Type	Unit #	X Coordinate	Y Coordinate
--Select--		-76.94186	39.18443
City	State	Zip Code	Primary
ELLINGTON	MD	20759	Yes

Parcel * (This section is required.)

Search Reset Clear Get Address & Owner

GIS ID *	Parcel	Parcel Area	Land Value	Improved Value	Exemption Value	Plan Area
1103533	200	0.78	2700	2700	0	RURAL
Legal Description						
LOT 16 .777 A. NO(12218 PLEASANT SPRINGS C REGAN PROPERTY						

[check spelling](#)

Block	Lot	Census Tract	Council Dist	Supervisor Dist	Map #	DAP Zone	Primary
	16	605102	4				Yes
Plan Area	State Tax Id	Subdivision Name					
	1405597449	Regan Property					
Section	Area	Tax Map					
		34					
Grid	Zoning District	ADC Map					
34-24	RR-DFD	5051-K1					
SDP No.	Final Plan No.	WP File No.					
	ECP-12-045						
Record Plat No.	WS Contract No.	FDP No.					
23063-2307							
Owner Occupied	Year Built	Historic District					
<input type="radio"/> Yes <input checked="" type="radio"/> No		<input type="radio"/> Yes <input checked="" type="radio"/> No					
Historic District Registry No.	Stat Area	Flood Plain					
	5-15A	<input type="radio"/> Yes <input checked="" type="radio"/> No					
Building No							

Owner * (This section is required.)

Search Reset Clear

Name *

MB.HIGHLAND RESERVE LLC

Address Line 1

1586 F GUIDE DR

Address Line 2

Address Line 3

Mail City Mail State Mail Zip Code

ROCKVILLE MD 20850
 Phone Primary Yes
 301-854-0205
 E-mail
 Cell Number Fax Number

Professionals (This section is not required)

Search Reset Clear

License # * Business Name
 08010020247 PRO BUILT CONSTRUCTION
 License Type * First Name Middle Name Last Name
 MHIC Ind EDWARD PACYLOWSKI
 Primary Address Line 1
 No 13330 CLARKSVILLE PIKE
 Address Line 2
 City State ZIP Code
 HIGHLAND MD 20777-9701
 Phone 1 Phone 2 Fax
 3018540821 3018549632
 E-mail
 EDWARD@PROBUILTCONSTRUCTION.COM

Applicant (This section is not required)

Search As Owner As Lic. Prof As Contact

Type * First Name MI Last Name
 Applicant EDWARD PACYLOWSKI
 Relationship Full Name
 Applicant EDWARD PACYLOWSKI
 Primary Organization Name
 Yes PRO BUILT CONSTRUCTION
 Street Address
 13330 CLARKSVILLE PIKE
 Address Line 2
 City State Zip Code
 HIGHLAND MD 20777-9701
 Phone Cell Fax
 3018540821 3018549632
 E-mail *
 EDWARD@PROBUILTCONSTRUCTION.COM

Addl info

Est Construction Cost *Housing Units * Number of Buildings *Public Owned
 40000 0 0 No
 Construction Type
 --Select--

MISC PERMIT INFO


MISCELLANEOUS PERMIT INFORMATION

Capital Project-No Fee * Capital Project Number Fee Exempt * Roadside Tree Project Permit * Roadside Tree Project Permit #
 Yes No Yes No Yes No
 Existing Use * Water Sewage Expiration Date
 SFD Privat Privat 12/24/2018

PAYMENT INFORMATION

Check 1 Payee 1 Check 2 Payee 2 SAP Doc No SAP Entered
 N/A ONLINE PAYMENT

DRAWING SCALE 1" = 50'

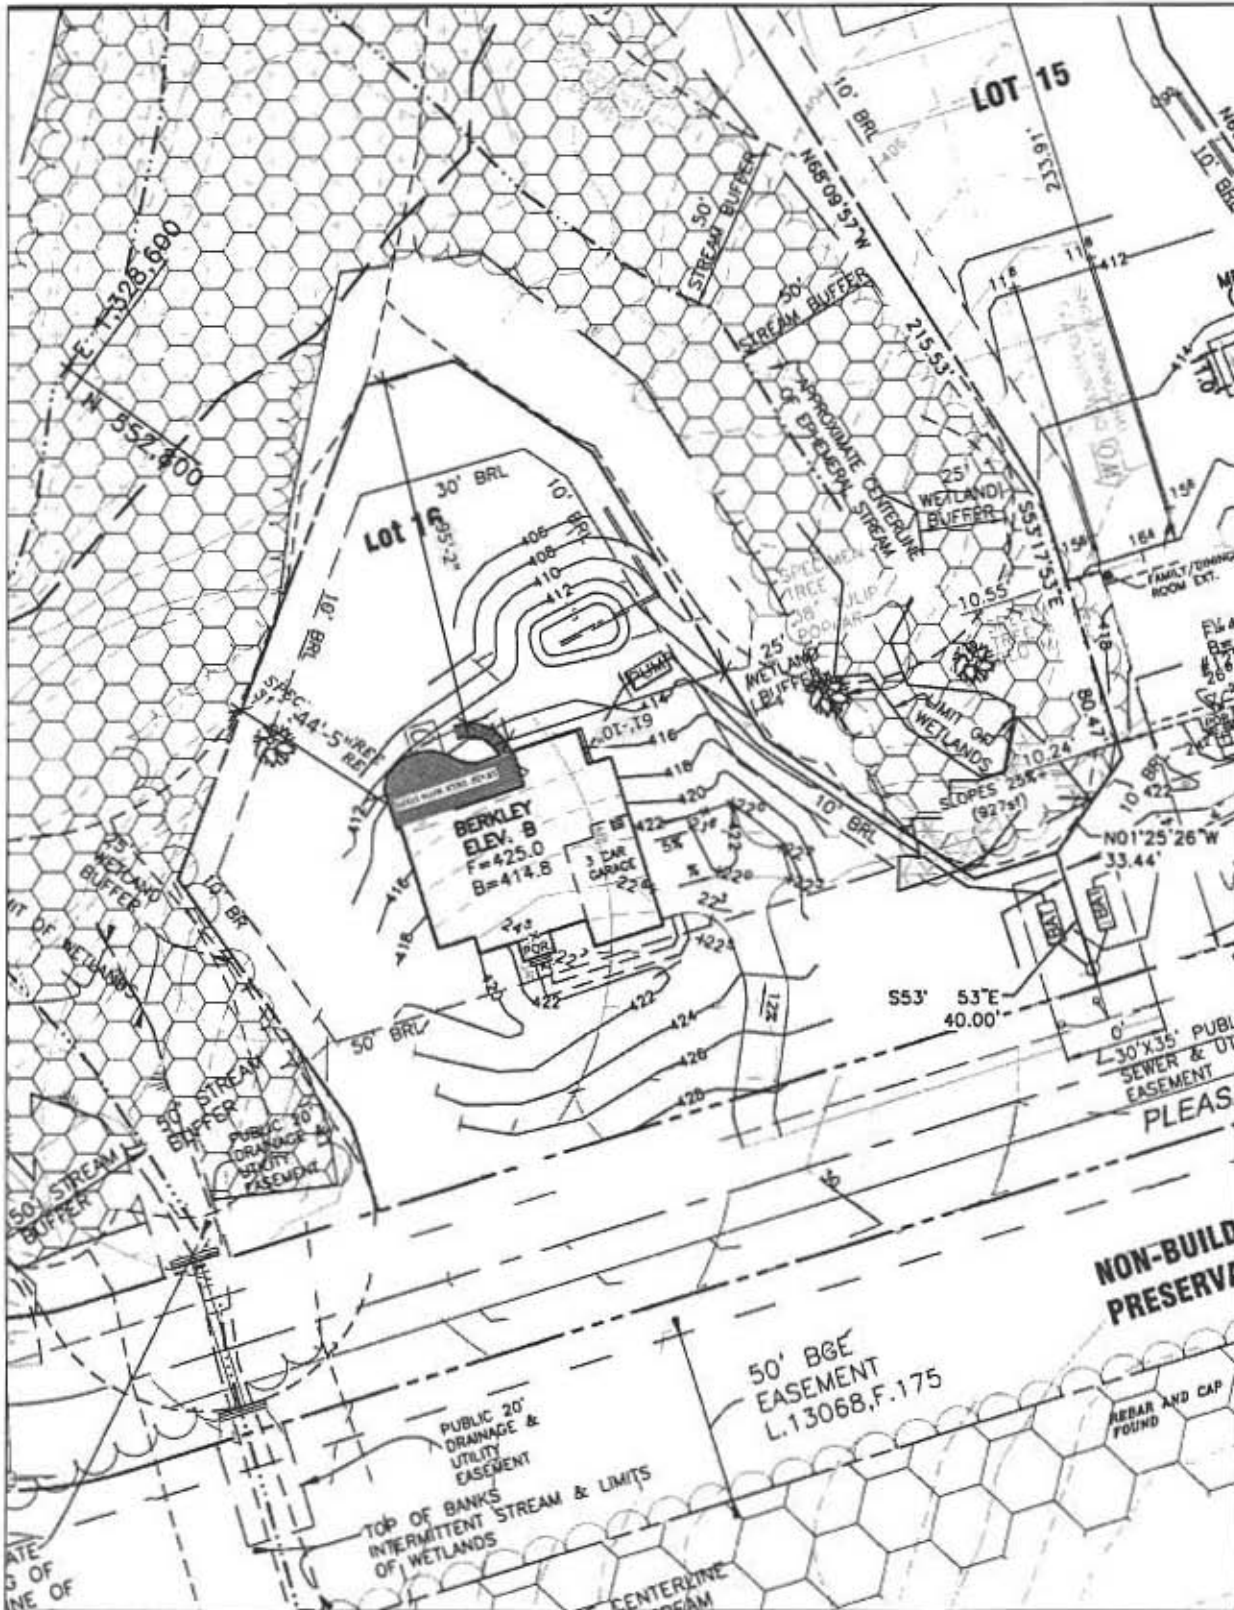

Submit Cancel