

LAYOUT 12/4/08 INSP 4 \_\_\_\_\_  
 INSP 2 12/5/08 INSP 5 \_\_\_\_\_  
 INSP 3 12/9/08 INSP 6 \_\_\_\_\_

*(logged into Part Two)*

ISSUE DATE: 11/26/08

# PERMIT

P 530250

APPROVAL DATE: 12/9/08

Tax ID # \_\_\_\_\_

A 530212

**ON-SITE SEWAGE DISPOSAL SYSTEM  
 HOWARD COUNTY HEALTH DEPARTMENT  
 BUREAU OF ENVIRONMENTAL HEALTH**

120762

New Dimensions Plumbing and Excavating IS PERMITTED TO INSTALL  ALTER

ADDRESS: \_\_\_\_\_ PHONE NUMBER: \_\_\_\_\_

SUBDIVISION: Gwenlee Estates LOT NUMBER: 13

ADDRESS: 3270 Sharp Rd PROPERTY OWNER: Les and Julia Montgomery

SEPTIC TANK CAPACITY (GALLONS): 1500 OUTLET BAFFLE FILTER REQUIRED

PUMP CHAMBER CAPACITY (GALLONS): N/A COMPARTMENTED TANK REQUIRED

NUMBER OF BEDROOMS: 5 *3' wide Inlet @ 312.5'*

SQUARE FOOTAGE OF HOUSE: 3372 *Bottom @ 9' 410*

LINEAR FEET OF TRENCH REQUIRED: 267 *Effective @ 50*

~~190 LF~~ 160 LF *2403*

TRENCHES:	Trenches to be 2 feet wide. Inlet 4 feet below original grade. Bottom maximum depth 8 feet below grade. Effective area begins at 7 feet below original grade. 4 feet of stone below distribution pipe.
LOCATION:	
NOTES:	Excavation thru the existing trenches is likely in order to install new trenches. Capping of existing trenches must be completed under Sanitarian's direction. Layout inspection required prior to system installation. Gravel tickets must be available. <b>Future septic repairs will require a pump system.</b>

PLANS APPROVED: SS DATE: 11/24/08

- NOTE: PERMIT VOID AFTER 2 YEARS
- NOTE: CONTRACTOR RESPONSIBLE FOR SCHEDULING A PRE-CONSTRUCTION INSPECTION FOR ALL INSTALLATIONS
- NOTE: WATERTIGHT SEPTIC TANKS REQUIRED
- NOTE: ALL PARTS OF SEPTIC SYSTEM SHALL BE 100 FEET FROM ANY WATER WELL
- NOTE: MANHOLE RISERS REQUIRED ON ALL SEPTIC TANKS AND PUMP CHAMBERS

**NEITHER THE HOWARD COUNTY COUNCIL OR THE HEALTH DEPARTMENT IS RESPONSIBLE FOR THE SUCCESSFUL OPERATION OF ANY SYSTEM PERMITTEE RESPONSIBLE FOR OBTAINING FINAL APPROVAL ON THIS PERMIT CALL 410-313-1771 FOR INSPECTION OF SEPTIC SYSTEM**

LAYOUT \_\_\_\_\_ INSP 4 \_\_\_\_\_

INSP 2 \_\_\_\_\_ INSP 5 \_\_\_\_\_

INSP 3 \_\_\_\_\_ INSP 6 \_\_\_\_\_

ISSUE DATE: \_\_\_\_\_

APPROVAL DATE: \_\_\_\_\_

P 25561

A 524367

**PERMIT**

**INDEXED**

TAX ID # 04-334493

**ON-SITE SEWAGE DISPOSAL SYSTEM  
HOWARD COUNTY HEALTH DEPARTMENT  
BUREAU OF ENVIRONMENTAL HEALTH**

\_\_\_\_\_ IS PERMITTED TO INSTALL  ALTER

ADDRESS: \_\_\_\_\_ PHONE NUMBER: \_\_\_\_\_

SUBDIVISION: Gwenlee Estates LOT NUMBER: 13

ADDRESS: 3270 Sharp Road PROPERTY OWNER: Erik Renes

SEPTIC TANK CAPACITY (GALLONS): \_\_\_\_\_ OUTLET BAFFLE FILTER REQUIRED

PUMP CHAMBER CAPACITY (GALLONS): \_\_\_\_\_ COMPARTMENTED TANK REQUIRED

NUMBER OF BEDROOMS: \_\_\_\_\_

SQUARE FEET PER BEDROOM: \_\_\_\_\_

LINEAR FEET OF TRENCH REQUIRED: \_\_\_\_\_

TRENCHES:	Trench to be _____ feet wide. Inlet _____ feet below original grade. Bottom maximum depth _____ feet below original grade. Effective area begins at _____ feet below original grade. _____ feet of stone below distribution pipe.
LOCATION:	_____
NOTES:	_____

PLANS APPROVED: \_\_\_\_\_ DATE: \_\_\_\_\_

NOTE: PERMIT VOID AFTER 2 YEARS

NOTE: CONTRACTOR RESPONSIBLE FOR SCHEDULING A PRE-CONSTRUCTION INSPECTION FOR ALL INSTALLATIONS

NOTE: WATERTIGHT SEPTIC TANKS REQUIRED

NOTE: ALL PARTS OF SEPTIC SYSTEM SHALL BE 100 FEET FROM ANY WATER WELL

NOTE: MANHOLE RISERS REQUIRED ON ALL SEPTIC TANKS AND PUMP CHAMBERS UNLESS SPECIFICALLY AUTHORIZED

**NEITHER THE HOWARD COUNTY COUNCIL NOR THE HEALTH DEPARTMENT IS  
RESPONSIBLE FOR THE SUCCESSFUL OPERATION OF ANY SYSTEM  
PERMITTEE RESPONSIBLE FOR OBTAINING FINAL APPROVAL ON THIS PERMIT  
CALL 410-313-2640 FOR INSPECTION OF SEPTIC SYSTEM**

NOT TO SCALE



*\* See Seperate Sheet for As-Built*

TRENCH/DRAINFIELD DATA		
WIDTH	INLET	BOTTOM
3'	3.5'	9'
NUMBER OF TRENCHES		3
TOTAL LENGTH		182'
ABSORPTION AREA		546'±SW
DISTRIBUTION BOX LEVEL		level
DISTRIBUTION BOX BAFFLE		Yes
DISTRIBUTION BOX PORT		Yes

SEPTIC TANK DATA	
SEPTIC TANK 1 LEVEL	Yes
CAPACITY	2150 GAL
SEAM LOC	TOP
TANK LID DEPTH	1'
BAFFLES	Yes
BAFFLE FILTER	—
MANHOLE LOC	Front
6" PORT LOC	Rear
WATERTIGHT TEST	—
<del>SEPTIC TANK 2 LEVEL</del>	
<del>CAPACITY</del>	<del>— GAL</del>
<del>SEAM LOC</del>	<del>—</del>
<del>TANK LID DEPTH</del>	<del>—</del>
<del>BAFFLES</del>	<del>—</del>
<del>BAFFLE FILTER</del>	<del>—</del>
<del>MANHOLE LOC</del>	<del>—</del>
<del>6" PORT LOC</del>	<del>—</del>
<del>WATERTIGHT TEST</del>	<del>—</del>

ROAD

PRE-CONSTRUCTION 12/4/08 All system components painted out in field. Specs changed to work around. electric line / cable line of trees. D box

INSTALLATION to be 3.5' bottom to be 9' w/ 3' wide trench set

D Box straight out from tank in middle of space area. Run 1 1/2' trench back towards house and set 61' trench along house

12/5/08 56' trench good. Tank installed. OK to continue

12/8/08 lower trench installed. D box set. no dist. network. looks good

12/9/08 system complete upon 180 ton off stone - used D box trench. old tank collapsed. OK to backfill

Well was capped w/ 2 piece cap and casing brought above grade. Tank

FINAL INSPECTOR *P. Wall* DATE OF APPROVAL 12/9/08

smoking deteriorated but should be able to be used.

Ex Well (No Tag)

22'

== == = Ex Power Line

▨ = Proposed Additions

▩ = Proposed Drive Addition

☼ = Existing Pine Tree

Ex. House

50'

8'

4'

22'

22'

33'

56'

old S.T.

81'

13'

6'

8'

16'

53'

65'

9' ETE

121'

6'


22'

NOT TO SCALE

Ex Paved Dr.

Apron Prop line

← Shop Rd. →

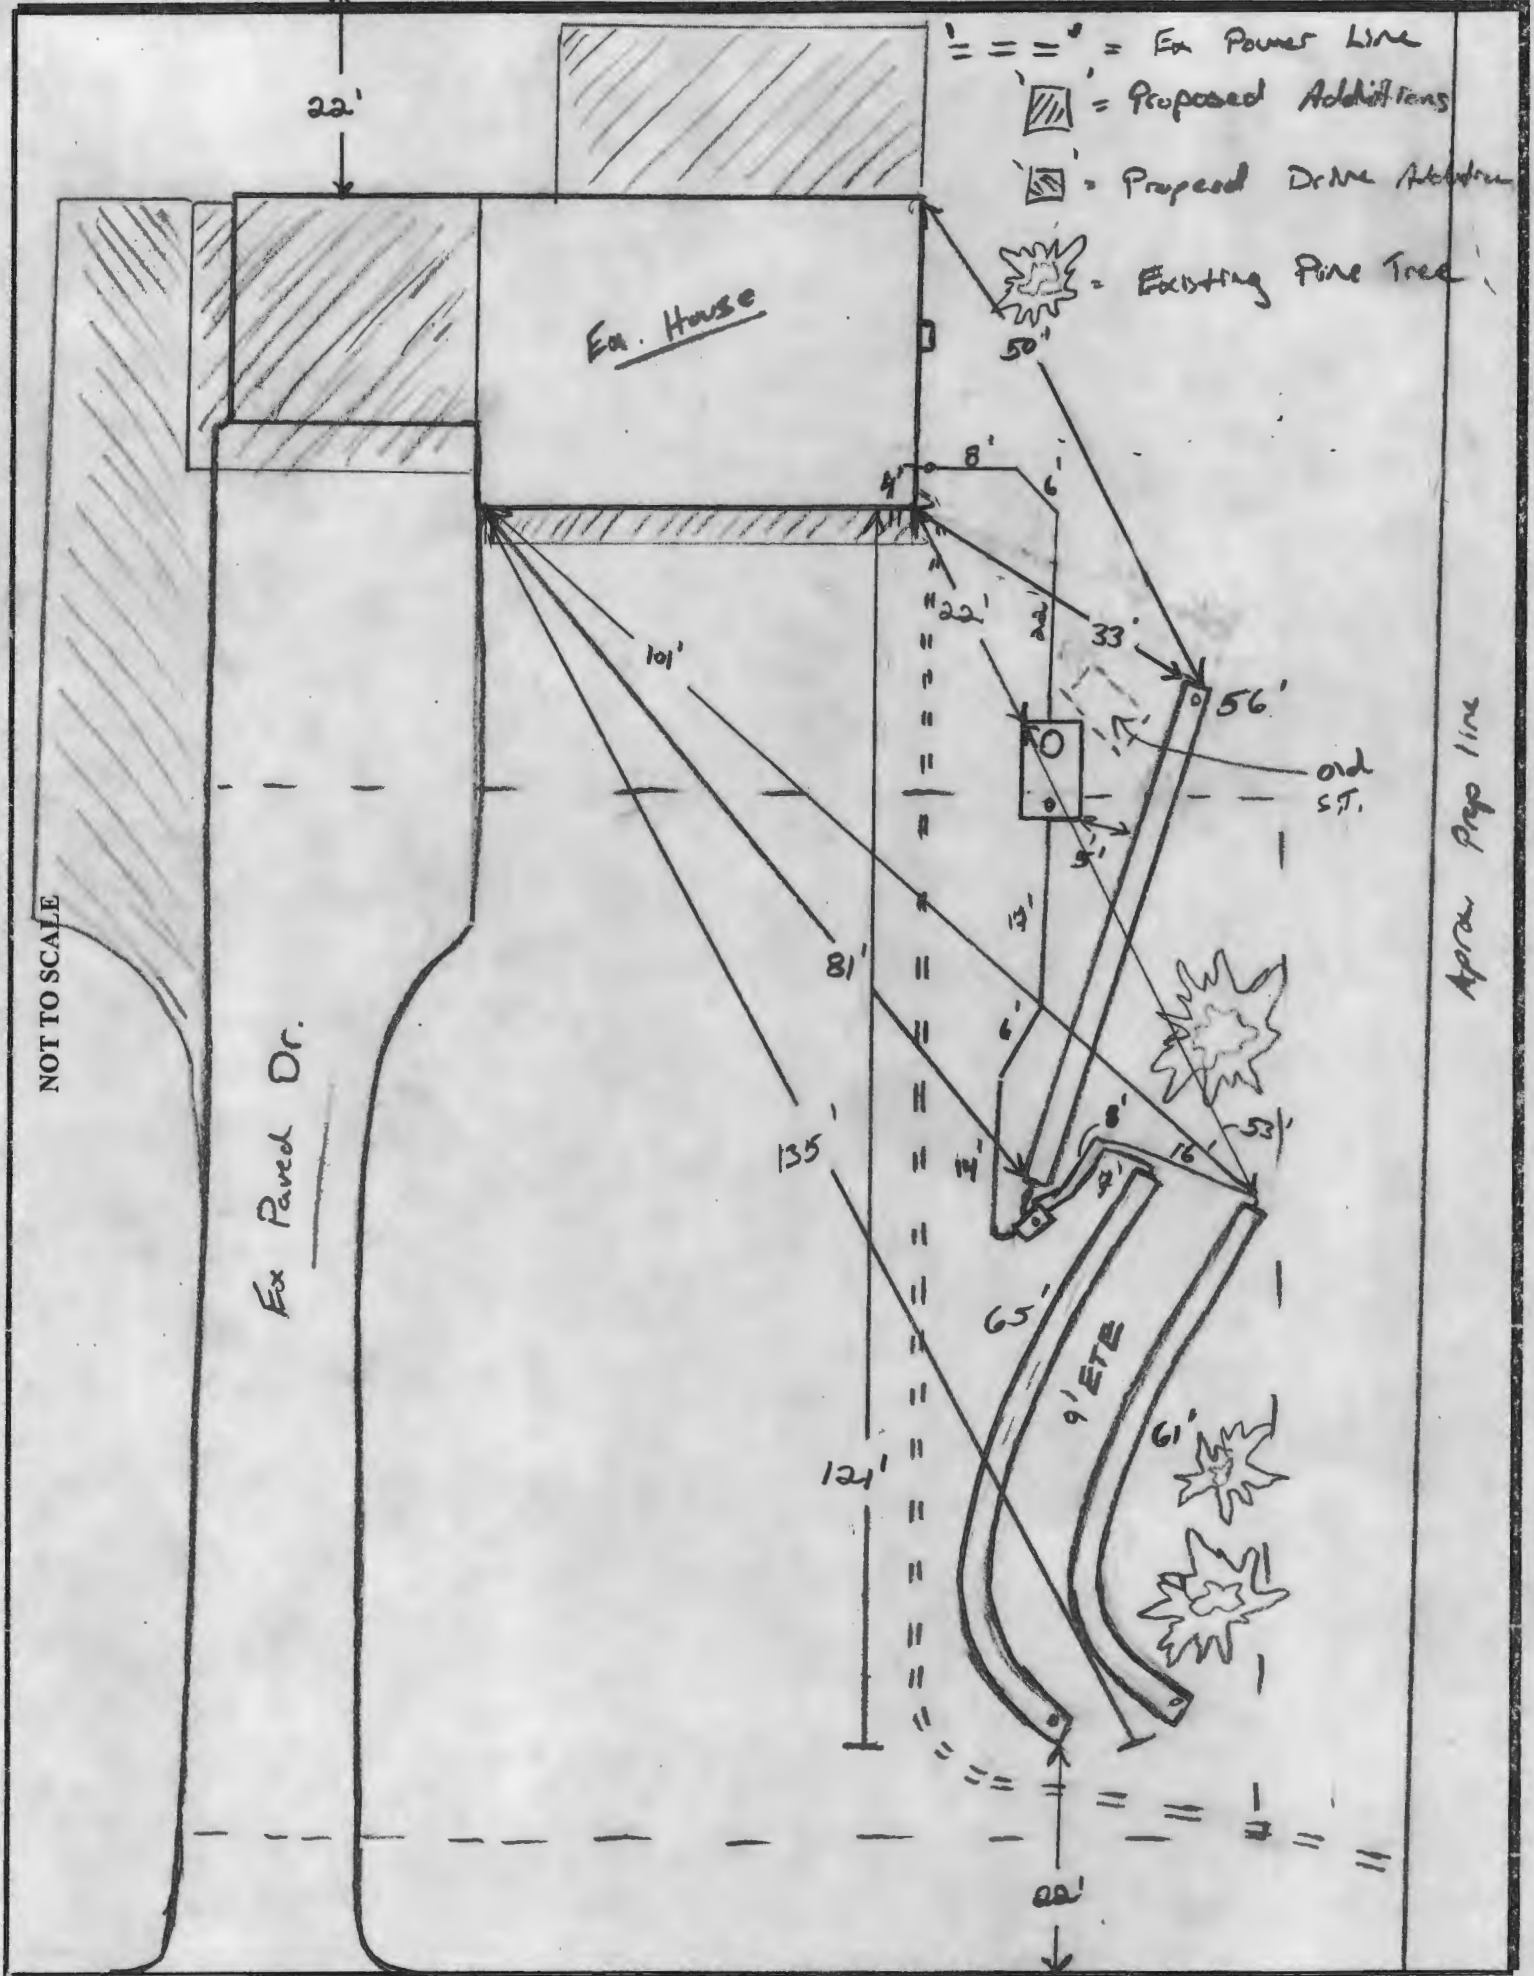



North America

NEIGHMASTER PLANT ID MARRIOTTSVILLE PLANT  
 MICROME OR 30614 11411 MARRIOTTSVILLE ROAD, MARRIOTTSVILLE, MD 21104  
 ORDER NO. LOCATION Plant Phone : 410-461-8800 12/04/2008 9:30 9:37  
 1131 Dispatch Phone : 410-461-8800

TICKET NO. **185608**

CUSTOMER ID CUSTOMER NAME  
 3287031 NEW DIMENS CONS  
 P.O. NUMBER JOB NUMBER QUOTE %  
 tom 1714650852 257248  
 64980 lb 29474 kg  
 23640 lb 10723 kg 65000 lb  
 41340 lb 18751 kg  
 20.67 tn 10.75 t

JOB ADDRESS ZONE # HIRED ID HIRED ID DESC TRUCK ID TRUCK DESC  
 3270 SIKER RD, ELWOOD, MD D9C THM THOMPSON TRU 5672 THOMPSON TRUCK1  
 DELIVERY INSTRUCTIONS DELIVERY  
 E282630

32e, r burnwood r sharp Y

PRODUCT ID	PRODUCT DESCRIPTION	QTY	QTY TODAY	LOAD #	UOM	PRICE	SUB TOTAL	TAX	TOTAL
AG7012	ASTM #3	20.67	43.51	2	TN				
	FREIGHT	20.67			TN				

~ 166 TON

STANDBY TIME APPROVAL	STANDBY TIME

RECEIVED BY	DRIVER'S SIGNATURE
<i>[Signature]</i>	<i>[Signature]</i>

C2824527

North America

TICKET NO.

185607

MASTER PLANT ID MARRIOTTVILLE PLANT  
 ROWFOR 30614 11411 MARRIOTTVILLE ROAD, MARRIOTTVILLE, MD 21104  
 ORDER NO. LOCATION Plant Phone : 410-461-8800 12/04/2008 9:30 9:34  
 31 Dispatch Phone : 410-461-8800

CUSTOMER ID CUSTOMER NAME  
 287031 NEW DIMENSIONS MAN WT 69400 lb  
 RO. NUMBER JOB NUMBER QUOTE # 23800 lb  
 45600 lb  
 22.84 tn

GROSS	41516 kg	MAX GW
TARE	10735 kg	70000 lb
NET	20780 kg	

OM 17174650852 257248  
 ADDRESS ZONE Y HIRED ID LINED IN DESC TRUCK ID TRUCK DESC  
 270 SHARP RD, GLENWOOD, MD D9C MUN MONTGOMERY T 1239 MONTGOMERY TRUC  
 DELIVERY INSTRUCTIONS DELIVERY E38114D

Be, r burntwood r sharp

Y

PRODUCT ID	PRODUCT DESCRIPTION	QTY	QTY TODAY	LOAD #	UOM	PRICE	SUB TOTAL	TAX	TOTAL
7012	ASTM #3	22.84	22.84	1	TN				
	FREIGHT	22.84			TN				

~ 165 TON

STANDBY TIME APPROVAL	STANDBY TIME

RECEIVED BY SIGNATURE

*[Signature]*

2824526



North America

TICKET NO. **185616**

WIGHMASTER	PLANT ID	MARRIOTTSTVILLE PLANT		DATE	TIME	TIME
MCRAWFUR	30614	11411 MARRIOTTSTVILLE ROAD, MARRIOTT		12/04/2008	10:36	10:39
ORDER NO.	LOCATION	Plant Phone	: 410-461-8800			
1131		Dispatch Phone	: 410-461-8800			
CUSTOMER ID	CUSTOMER NAME		69560 lb	GROSS	31552 kg	MAX GVW
3287031	NEW DIMENSIONS		24080 lb	TARE	10922 kg	70000 lb
P.O. NUMBER	JOB NUMBER	QUOTE #	45480 lb	NET	20629 kg	
tom	17174650852	257248	22.74 tn	20.63 t		

JOB ADDRESS	ZONE	HAZARD	HAZARD DESC	TRUCK ID	TRUCK DESC
3270 SHARP RD, GLENWOOD, MD	D9C	LAS	LASER SITE	5315	LASER SITE 5315
DELIVERY INSTRUCTIONS	DELIVERY	E342620			
32e,r burntwood r sharp	Y				

PRODUCT ID	PRODUCT DESCRIPTION	QTY	QTY TODAY	LOAD #	UOM	PRICE	SUB-TOTAL	TAX	TOTAL
AG7012	ASTM #3	22.74	88.46	4	TN				
	FREIGHT	22.74			TN				

STANDBY TIME APPROVAL	STANDBY TIME

RECEIVED BY	DRIVER'S SIGNATURE
<i>[Signature]</i>	

C2824536



North America

TICKET NO. **185855**

WEIGHMASTER: MCRAWFDR    PLANT ID: 30614    HARRIOTTSVILLE PLANT    11411 HARRIOTTSVILLE ROAD, HARRIOTTSVILLE, VA    TIME IN:    TIME OUT:

ORDER NO.: 1091    LOCATION: Dispatch Phone : 410-461-8800    12/09/2008 6:26 6:57

CUSTOMER ID: 3287031    CUSTOMER NAME: NEW DIMENSIONS    MAN WT: 69600 lb    GROSS: 31570 kg    MAX GW: 70000 lb  
JOB NUMBER: 17174650852    QUOTE #: 257248    TARE: 10795 kg    NET: 20774 kg  
ton    22.90 tn    20.77 t

JOB ADDRESS: 3270 SHARP RD, GLENWOOD, MD    ZONE #: D9C    HIRE ID: MON    HIRE ID DESC: MONTGOMERY T 1239    TRUCK ID: E38114D    TRUCK DESC: MONTGOMERY TRUC  
DELIVERY INSTRUCTIONS: 32e,r burntwood r sharp    DELIVERY: Y

PRODUCT ID	PRODUCT DESCRIPTION	QTY	QTY TODAY	LOAD #	UOM	PRICE	SUB TOTAL	TAX	TOTAL
AB7012	ASTM #3	22.90	22.90	1	TN				
	FREIGHT	22.90			TN				

STANDBY TIME APPROVAL    STANDBY TIME

RECEIVED BY    DRIVER SIGNATURE

C2824776



North America

TICKET NO. 185857

WEIGHMASTER PLANT ID MARRIOTTVILLE PLANT  
MCCRAWFOR 30614 11411 MARRIOTTVILLE ROAD, MARRIOTTVILLE, TN 37067

ORDER NO. LOCATION Plant Phone : 410-461-8800 12/09/2008 6:26 7:02  
1091 Dispatch Phone : 410-461-8800

CUSTOMER ID CUSTOMER NAME 68480 lb GROSS 31062 kg MAX GWW  
3287031 NEW DIMENSIONS MAN WT 23300 lb TARE 10568 kg 70000 lb  
RO. NUMBER JOB NUMBER QUOTE # 45180 lb NET 20493 kg  
ton 1/174650852 257248 22.59 tn 20.49 t

JOB ADDRESS ZONE # SCHED ID HEAD ID DESC TRUCK ID TRUCK DESC  
3270 SHARP RD, GLENWOOD, MD D9C KHT KENNY HILL T 5554 KENNY HILL TRUC  
DELIVERY INSTRUCTIONS DELIVERY E34489D  
32e,r burntwood r sharp Y

PRODUCT ID	PRODUCT DESCRIPTION	QTY	QTY TODAY	LOAD #	UOM	PRICE	SUB TOTAL	TAX	TOTAL
AG7012	ASTM #3	22.59	45.48	2	TN				
	FREIGHT	22.59			TN				

STANDBY TIME APPROVAL	STANDBY TIME

RECEIVED BY	DRIVER'S SIGNATURE

C2824778



North America

TICKET NO. **185618**

WEIGHMASTER: PLANT ID: MARRIOTTSTVILLE PLANT  
MCCRAWFOR 30614 11411 MARRIOTTSTVILLE ROAD, MARRIOTT

ORDER NO.: LOCATION: Phone : 410-461-8800 12/04/2008 10:34 10:48  
1131 Dispatch Phone : 410-461-8800

CUSTOMER ID: CUSTOMER NAME: 70000 lb  
3287031 NEW DIMENSIONS MAN WT 23300 lb  
P.O. NUMBER: JOB NUMBER: QUOTE # 46700 lb  
Tom 1/174650852 257248 23.35 tn 21.18 t

GROSS: 31752 kg  
TARE: 10568 kg 70000 lb  
NET: 21183 kg

JOB ADDRESS: ZONE: HIRED ID: HIRED ID DESC: TRUCK ID: TRUCK DESC:  
3270 SHARP RD, GI ENWOOD, MD D9C KHT KENNY HILL T 5554 KENNY HILL TRUC

DELIVERY INSTRUCTIONS: DELIVERY:  
32e, r burntwood r sharp Y E344870

PRODUCT ID	PRODUCT DESCRIPTION	QTY	QTY TO GO	LOADS	UOM	PRICE	SUB TOTAL	TAX	TOTAL
A07012	ASTM #3	23.35	111.81	5	TN				
	FREIGHT	23.35			TN				

STANDBY TIME APPROVAL: STANDBY TIME

RECEIVED BY: DRIVER'S SIGNATURE

C2824538



North America

TICKET NO. **185880**

WEIGHMASTER PLANT ID MARRIOTTVILLE PLANT  
MCRAWFOR 30614 11411 MARRIOTTVILLE ROAD, MARRIOTTVILLE, TN 37067

ORDER NO. LOCATION Flight Phone : 410-461-8800 12/09/2008 8:11  
1091 Dispatch Phone : 410-461-8800

CUSTOMER ID CUSTOMER NAME MAN WT 69300 lb  
3287031 NEW DIMENSIONS MAN WT 23800 lb  
P.O. NUMBER JOB NUMBER QUOTE # 45500 lb  
tom 17174650852 257248 22.75 tn

GROSS 31434 kg  
TARE 10795 kg  
NET 20638 kg  
MAX GWW 70000 lb

JOB ADDRESS ZONE # ORDER ID TRUCK ID TRUCK DESCRIPTION  
3270 SHARP RD, GLENWOOD, MD D9C MDN MONTGOMERY T 1239 MONTGOMERY TRUC  
DELIVERY INSTRUCTIONS DELIVERY E38114D  
32e,r burntwood r sharp Y

PRODUCT ID	PRODUCT DESCRIPTION	QTY	QTY TOL	LOAD #	UOM	PRICE	SUB TOTAL	TAX	TOTAL
AG7012	ASTM #3	22.75	68.24	3	TN				
	FREIGHT	22.75			TN				

STANDBY TIME APPROVAL STANDBY TIME

RECEIVED BY DRIVER'S SIGNATURE

C2824801



North America

TICKET NO. **185623**

WEIGHMASTER PLANT ID MARRIOTTSTVILLE PLANT  
MCRAWFUK 30614 11411 MARRIOTTSTVILLE ROAD, MARRIOTT

ORDER NO. LOCATION Plant Phone : 410-461-8800 12/04/2008 10:56 11:07  
2691 Dispatch Phone : 410-461-8800

CUSTOMER ID CUSTOMER NAME 39880 lb GROSS 18089 kg MAX CRW  
3287031 NEW DIMENSIONS MAN WT 23800 lb TARE 10795 kg 70000 lb  
RO. NUMBER JOB NUMBER QUOTE 16080 lb NET 7293 kg  
tom 17174650852 257248 8.04 tn 7.29 t

ADDRESS ZONE PIN ID HAZID DESC TRUCK ID TRUCK DESC  
3270 SHARP RD, GLENWOOD, MD D9C MON MONTGOMERY T 1239 MONTGOMERY TRUC

DELIVERY INSTRUCTIONS DELIVERY E.38114D  
32e, r burntwood r sharp Y

PRODUCT ID	PRODUCT DESCRIPTION	QTY	QTY TODAY	LOAD #	UOM	PRICE	SUB TOTAL	TAX	TOTAL
AG7012	ASTM #3 FREIGHT	8.04 1	8.04	1	TN EA				

STANDBY TIME APPROVAL	STANDBY TIME

RECEIVED BY	DRIVER'S SIGNATURE
<i>[Signature]</i>	<i>[Signature]</i>

C2824543

