

## Real Property Data Search

## Search Result for HOWARD COUNTY

View Map		View GroundRent Redemption				View GroundRent Registration				
<b>Tax Exempt:</b>		<b>Special Tax Recapture:</b>								
<b>Exempt Class:</b>		NONE								
<b>Account Identifier:</b>		<b>District - 03 Account Number - 308804</b>								
Owner Information										
<b>Owner Name:</b>		EIKENBERG DAVID EIKENBERG JACQUELINE				<b>Use:</b>		RESIDENTIAL		
<b>Mailing Address:</b>		1388 DRIVER RD MARRIOTTSVILLE MD 21104-1318				<b>Principal Residence:</b>		YES		
						<b>Deed Reference:</b>		/18311/ 00324		
Location & Structure Information										
<b>Premises Address:</b>		1388 DRIVER RD MARRIOTTSVILLE 21104-0000				<b>Legal Description:</b>		LOT 2 4.502 A 1388 DRIVER RD BOYER PROPERTY		
<b>Map:</b>	<b>Grid:</b>	<b>Parcel:</b>	<b>Sub District:</b>	<b>Subdivision:</b>	<b>Section:</b>	<b>Block:</b>	<b>Lot:</b>	<b>Assessment Year:</b>	<b>Plat No:</b>	5113
0010	0010	0130		0003			2	2019	<b>Plat Ref:</b>	
<b>Special Tax Areas:</b>						<b>Town:</b>		NONE		
						<b>Ad Valorem:</b>		100		
						<b>Tax Class:</b>				
<b>Primary Structure Built</b>		<b>Above Grade Living Area</b>		<b>Finished Basement Area</b>		<b>Property Land Area</b>		<b>County Use</b>		
1992		2,781 SF		1200 SF		4.5000 AC				
<b>Stories</b>	<b>Basement</b>	<b>Type</b>	<b>Exterior</b>	<b>Full/Half Bath</b>	<b>Garage</b>	<b>Last Major Renovation</b>				
2	YES	STANDARD UNIT	SIDING	3 full/ 1 half	1 Attached					
Value Information										
<b>Base Value</b>				<b>Value</b>		<b>Phase-in Assessments</b>				
				As of		As of		As of		
				01/01/2019		07/01/2018		07/01/2019		

HOWARD COUNTY HEALTH DEPARTMENT  
 Division of Environmental Health  
 3450 Court House Drive  
 Ellicott City, Maryland  
 Tel: 465-5000, Ext. 356

DATE: 12/17/81

- TO:
- |  |   |
|--|---|
| <input type="checkbox"/> MD. STATE DEPT. OF HEALTH | <input type="checkbox"/> BOARD OF EDUCATION                       |
| <input type="checkbox"/> COUNTY EXECUTIVE          | <input checked="" type="checkbox"/> OFFICE OF PLANNING & ZONING   |
| <input type="checkbox"/> DEPT. OF PUBLIC WORKS     | <input type="checkbox"/> DIVISION OF LAND DEVELOPMENT             |
| <input type="checkbox"/> BUREAU OF WATER & SEWERS  | <input type="checkbox"/> BUILDING ENGINEER                        |
| <input type="checkbox"/> OTHERS:                   | <input type="checkbox"/> BUREAU OF LICENSES, INSPECTION & PERMITS |

RE: F-82-38 Boyer Property

- The above referenced:
- |  |   |
|--|---|
| <input checked="" type="checkbox"/> Final Plat | <input type="checkbox"/> Building Plans |
| <input type="checkbox"/> Preliminary Plat      | <input type="checkbox"/> Other:         |
| <input type="checkbox"/> Site Development Plan |   |

- IS:
- |   |  |
|---|--|
| <input type="checkbox"/> Approved               | <input type="checkbox"/> Approved, if public water and sewerage are provided.  |
| <input checked="" type="checkbox"/> Disapproved | <input type="checkbox"/> Approved, provided State Health Department notifies the Health Officer that he can sign the plat or bldg. permit. |
|   | <input type="checkbox"/> May the Health Officer sign the above referenced plat?  |
| <input type="checkbox"/> Others:                |  |

- COMMENTS:
- |  |  |
|--|--|
| <input type="checkbox"/> Preliminary plat needs revising.                          | <input type="checkbox"/> Percolation tests not performed.                            |
| <input checked="" type="checkbox"/> Final plat needs revising.                     | <input checked="" type="checkbox"/> State Subdivision Regulations not complied with. |
| <input type="checkbox"/> Request that Engineer come to this office for conference. | <input type="checkbox"/> Submit complete plans and specifications.                   |
| <input type="checkbox"/> Submit completed Food Establishment check list.           | <input type="checkbox"/> See attached Regulations or literature.                     |

OTHER COMMENTS: ① Sewage easement improperly located &  
② No provision made for Lot 1 Sewage area

Signed: F. Shiner

HOWARD COUNTY OFFICE OF PLANNING AND ZONING  
 DIVISION OF LAND DEVELOPMENT  
 COUNTY OFFICE BUILDING  
 3450 COURT HOUSE DRIVE  
 ELLICOTT CITY, MARYLAND 21043

DATE: 9-21-81

P & Z File No. F-12-38

Agencies

Office of Planning and Zoning

- Director, Department of Public Works
- Bureau of Engineering
- Bureau of Inspections and Permits
- Fire Administrator
- Police Department
- State Highway Administration
- Division of Environmental Health
- Howard County Public School System
- Recreation and Parks
- Soil Conservation Service
- County Assessment

- Director
- Chief, Division of Land Development
- Transportation Planning
- File
- Division of Comprehensive Planning
- Division of Zoning
- Planning Board Members
- B&E
- C&P
- AP

RE: \_\_\_\_\_

FOR PLAN REVIEW MEETING OF \_\_\_\_\_  
 (Date) (Time) (Place)

ENCLOSED FOR YOUR:  Signature Approval  Review & Comments  Files

THE ENCLOSED:  Original  Copy

	<u>No. of Sheets</u>		<u>No. of Sheets</u>
<input type="checkbox"/> Preliminary Plan	_____	<input type="checkbox"/> Final Road and/or Storm Drainage Plan	_____
<input type="checkbox"/> Preliminary Road Profile	_____	<input type="checkbox"/> Final Storm Drainage Computations	_____
<input type="checkbox"/> Preliminary Drainage Study and/or Computations	_____	<input type="checkbox"/> Site Development Plan	_____
<input type="checkbox"/> Final Development Criteria	_____	<input type="checkbox"/> Sketch Plan	_____
<input type="checkbox"/> Final Development Plan	_____		_____
<input checked="" type="checkbox"/> Final Plat	<u>1</u>		_____

WAS:  Received  Tentatively Approved  Recorded  
 Received & Revised  Approved On 9-21-81

COMMENTS: APR 10-13-81

Check box and return to Office of Planning and Zoning if plan is approved with no comments.

OFFICE OF PLANNING & ZONING

File No. 2-38

FINAL PLAT/ORIGINAL

(Name)

SIGNATURE APPROVAL

This form is for the processing of final plat originals for signature approvals. If it is found necessary for any corrections or additions to be made on the original, the corrections needed must be stated and forwarded to the next agency, minus the signature, and then returned to the Office of Planning and Zoning for processing. All or any revisions required to the final plat original will be compiled and forwarded to the owner to enable the owner's engineer to make the revisions at one time or to contact the appropriate County agency on questions concerning such revisions.

<u>OPZ</u>	<u>Date Received</u>	<u>Date Forwarded</u>
<u>[Signature]</u>	<u>12-1-81</u>	<u>12-1-81</u>
Reviewing Agent		

Rejected For: \_\_\_\_\_  
\_\_\_\_\_  
\_\_\_\_\_

<u>DPW/HEALTH</u>	<u>Date In</u>	<u>Date Forwarded</u>
_____	_____	_____
Reviewing Agent		

Rejected For: \_\_\_\_\_  
\_\_\_\_\_  
\_\_\_\_\_

<u>HEALTH/DPW</u>	<u>Date In</u>	<u>Date Forwarded</u>
<u>[Signature]</u>	<u>12/2/81</u>	<u>12/28/81 UNSIGNED</u>
Reviewing Agent		

Rejected For: No provision made for Lot 1 sewage area (2) Approved  
prime sewage easement area as tested on 9/1/81 on Lot 2 is not  
shown

<u>OPZ</u>	<u>Date Received</u>	<u>Owner/Engineer Notified</u>
_____	_____	_____
Reviewing Agent		

Actions or Revisions Needed: \_\_\_\_\_  
\_\_\_\_\_  
\_\_\_\_\_

OFFICE OF PLANNING & ZONING

File No. 158238

FINAL PLAT/ORIGINAL

Bayer Prop  
(Name)

SIGNATURE APPROVAL

This form is for the processing of final plat originals for signature approvals. If it is found necessary for any corrections or additions to be made on the original, the corrections needed must be stated and forwarded to the next agency, minus the signature, and then returned to the Office of Planning and Zoning for processing. All or any revisions required to the final plat original will be compiled and forwarded to the owner to enable the owner's engineer to make the revisions at one time or to contact the appropriate County agency on questions concerning such revisions.

<u>OPZ</u>	<u>Date Received</u>	<u>Date Forwarded</u>
<u>[Signature]</u>	<u>12-10-81</u>	<u>12-12-81</u>
Reviewing Agent		

Rejected For: submitted

---



---

<u>DPW/HEALTH</u>	<u>Date In</u>	<u>Date Forwarded</u>
Reviewing Agent		

Rejected For: \_\_\_\_\_

---



---

<u>HEALTH/DPW</u>	<u>Date In</u>	<u>Date Forwarded</u>
<u>[Signature]</u>	<u>12/2/81</u>	<u>12/28/81 UNSIGNED</u>
Reviewing Agent		

Rejected For: No provision made for Lot 1 sewage area Approved  
private sewage easement area as tested on 9/1/81 on Lot 2 is not  
shown 11/12/82 original now OK SPS

---



---

<u>OPZ</u>	<u>Date Received</u>	<u>Owner/Engineer Notified</u>
Reviewing Agent		

Actions or Revisions Needed: \_\_\_\_\_

---



---

HOWARD COUNTY OFFICE OF PLANNING AND ZONING  
 DIVISION OF LAND DEVELOPMENT  
 COUNTY OFFICE BUILDING  
 3450 COURT HOUSE DRIVE  
 ELLICOTT CITY, MARYLAND 21043

DATE: 1-28-82

P & Z File No. F82-38

Agencies

Office of Planning and Zoning

- Director, Department of Public Works
- Bureau of Engineering
- Bureau of Inspections and Permits
- Fire Administrator
- Police Department
- State Highway Administration
- Division of Environmental Health
- Howard County Public School System
- Recreation and Parks
- Soil Conservation Service
- County Assessment

- Director
- Chief, Division of Land Development
- Transportation Planning
- File
- Division of Comprehensive Planning
- Division of Zoning
- Planning Board Members
- \_\_\_\_\_
- \_\_\_\_\_
- \_\_\_\_\_

RE: Boyer Prop. Lots 1 and 2

FOR PLAN REVIEW MEETING OF \_\_\_\_\_  
 (Date) (Time) (Place)

ENCLOSED FOR YOUR:  Signature Approval  Review & Comments  Files

THE ENCLOSED:  Original  Copy

	<u>No. of Sheets</u>		<u>No. of Sheets</u>
<input type="checkbox"/> Preliminary Plan	_____	<input type="checkbox"/> Final Road and/or Storm Drainage Plan	_____
<input type="checkbox"/> Preliminary Road Profile	_____	<input type="checkbox"/> Final Storm Drainage Computations	_____
<input type="checkbox"/> Preliminary Drainage Study and/or Computations	_____	<input type="checkbox"/> Site Development Plan	_____
<input type="checkbox"/> Final Development Criteria	_____	<input type="checkbox"/> Sketch Plan	_____
<input type="checkbox"/> Final Development Plan	_____	_____	_____
<input checked="" type="checkbox"/> Final Plat	_____	_____	_____

WAS:  Received  Tentatively Approved  Recorded  
 Received & Revised  Approved On 1-26-82 # 5113

COMMENTS: \_\_\_\_\_

Check box and return to Office of Planning and Zoning if plan is approved with no comments.



COORDINATE SCHEDULE		
NO.	NORTH	EAST
1	0360 086	4132 368
2	0791 000	3992 000
3	10011 273	3970 404
4	10007 029	3995 805
5	0048 503	444 710
6	10303 854	4060 106
7	10028 878	5014 777
8	0376 625	4150 016
9	0708 806	4016 033

LAND DEDICATED TO HOWARD COUNTY, MD FOR PURPOSES OF A PUBLIC ROAD (0.383 AC)

MARRIOTTSTVILLE ROAD

VEHICULAR INGRESS AND EGRESS IS RESTRICTED

EX 40' R/W  
40' L.R.W

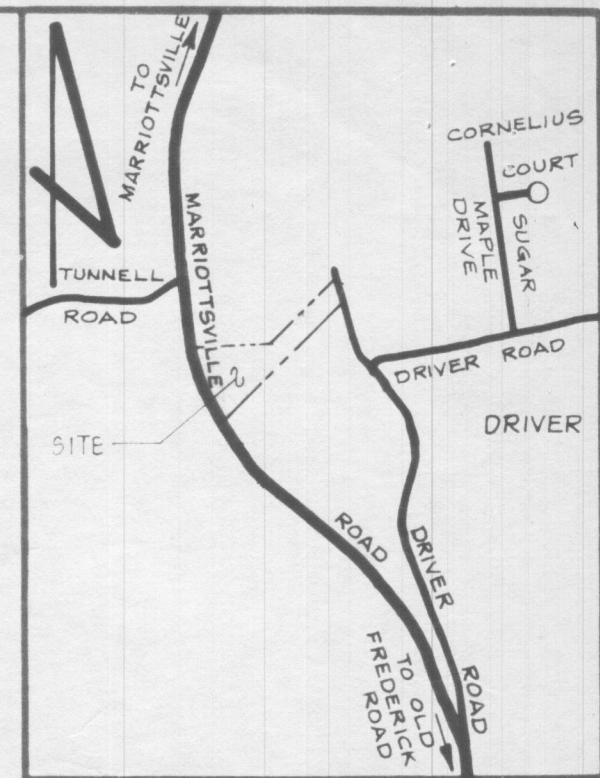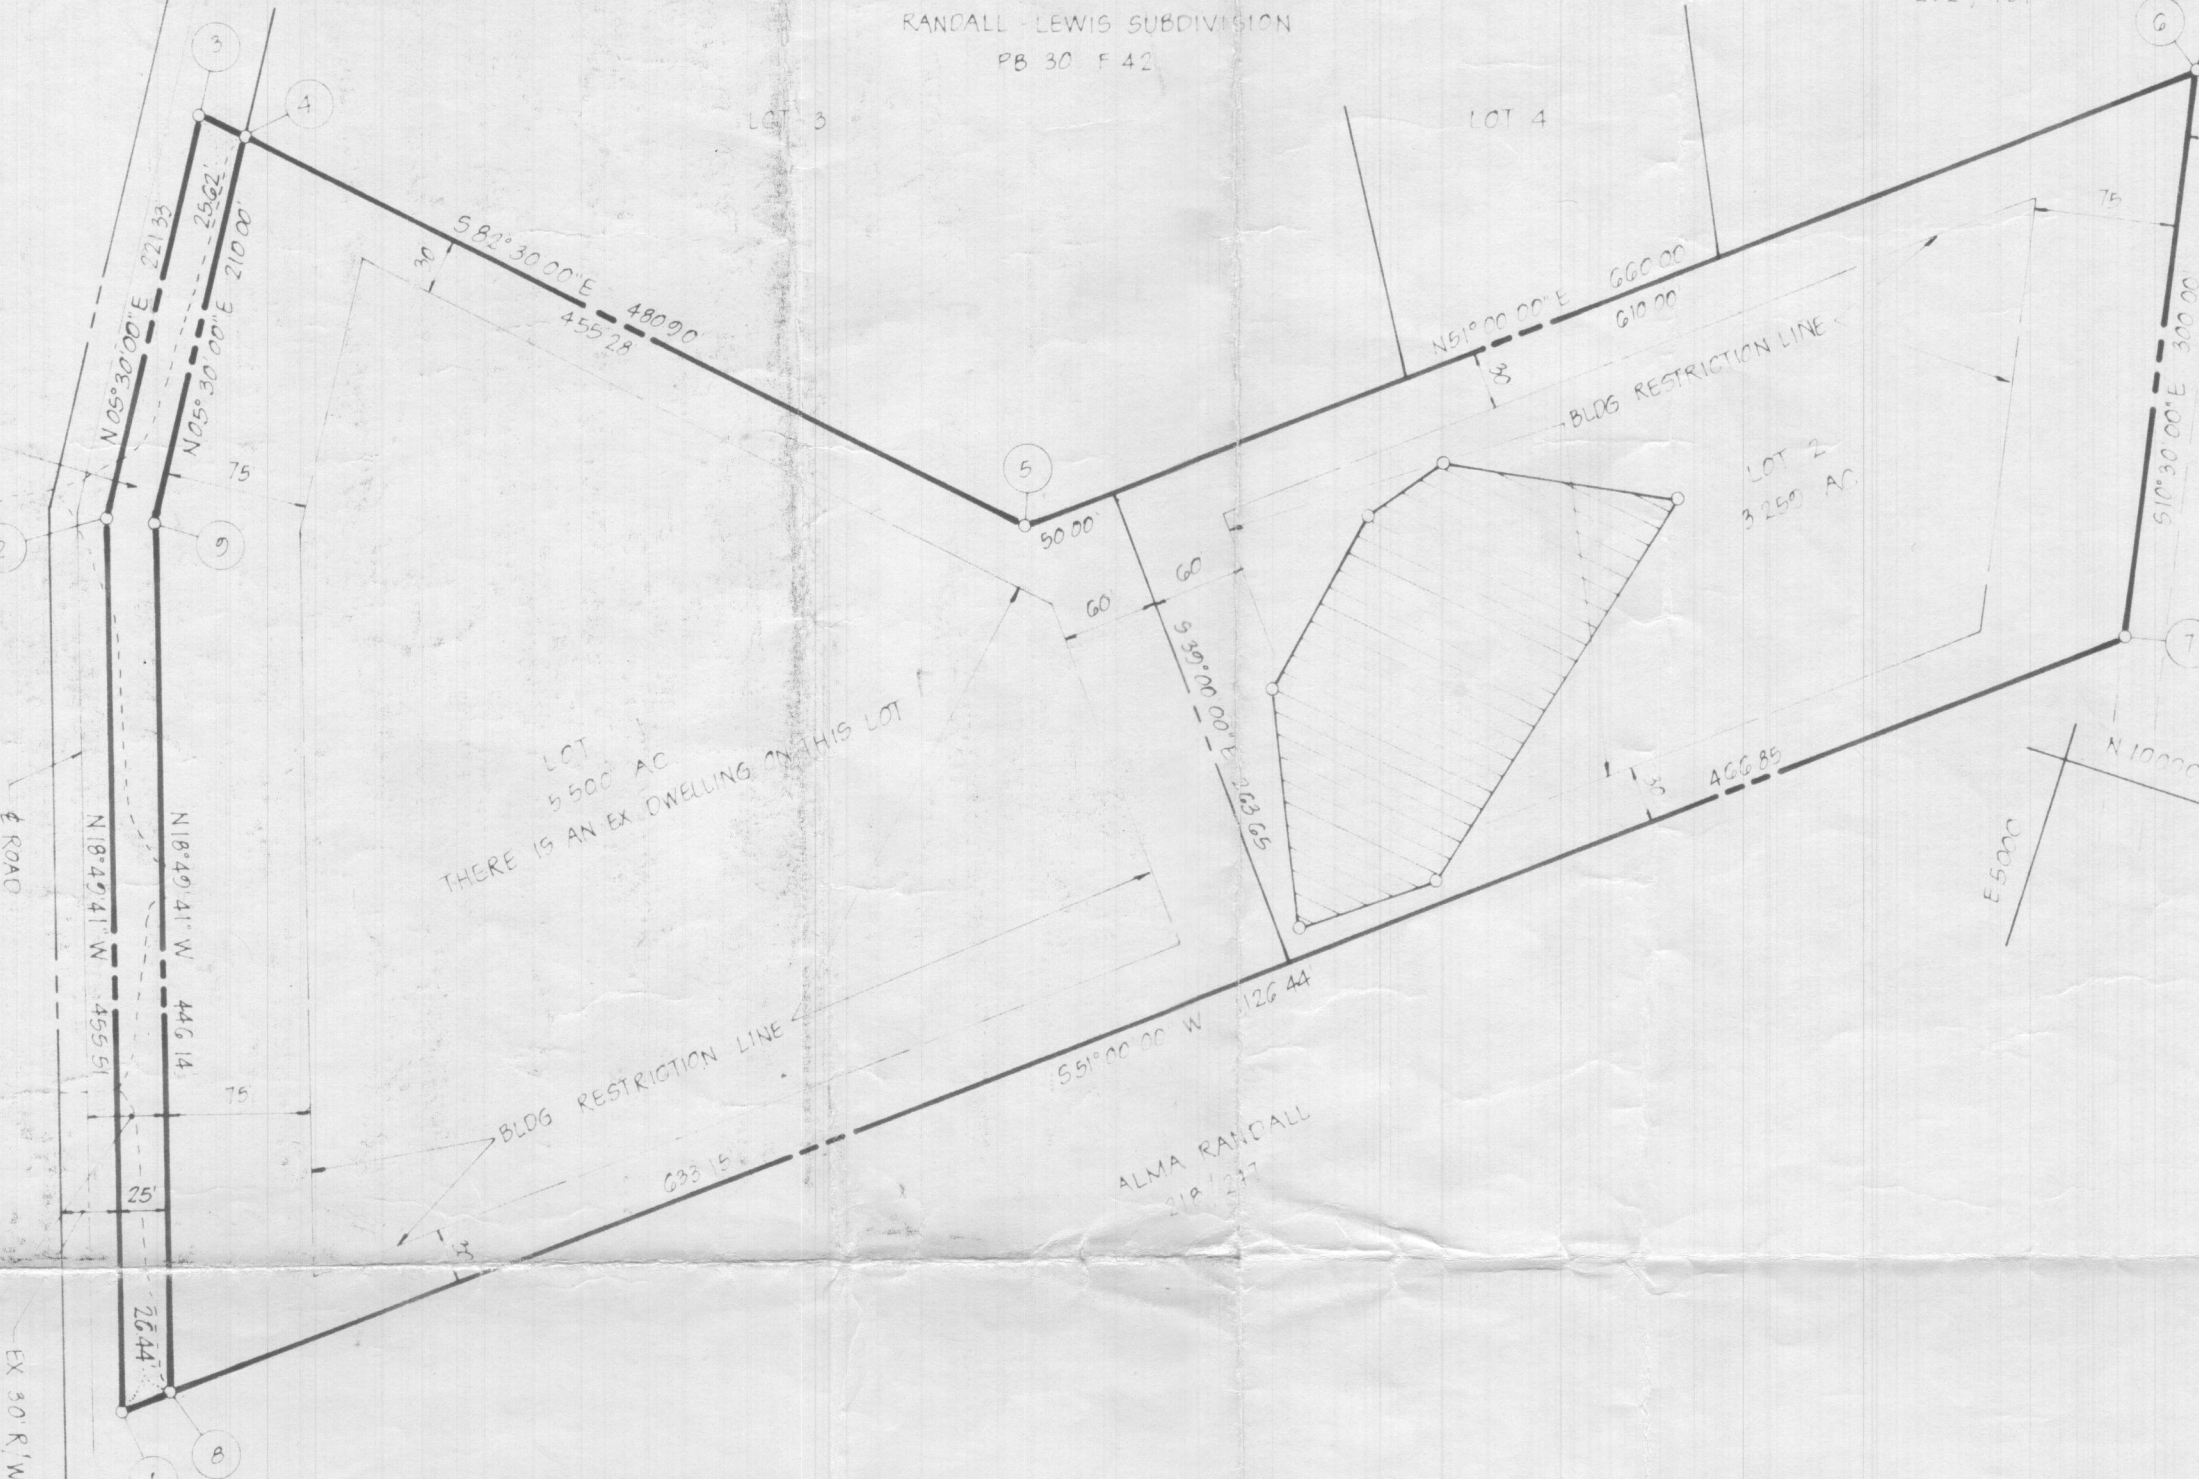

VICINITY MAP

SCALE: 1" = 1,200'

GENERAL NOTES

- TAX MAP: 10, PARCEL NO. 128
- DEED REFERENCE: 033/055
- COORDINATES SHOWN HEREON ARE BASED ON ASSUMED DATUM
- SUBJECT PROPERTY ZONED R, PER 10-3-77 COMPREHENSIVE ZONING PLAN.
- THE LOTS SHOWN HEREON COMPLY WITH THE MINIMUM OWNERSHIP WIDTH AND LOT AREAS AS REQUIRED BY THE MARYLAND STATE DEPARTMENT OF HEALTH AND MENTAL HYGIENE
- THIS AREA DESIGNATES A PRIVATE SEWAGE EASEMENT OF APPROXIMATELY 10,000 SQ FT AS REQUIRED BY THE MARYLAND STATE DEPARTMENT OF HEALTH AND MENTAL HYGIENE FOR INDIVIDUAL SEWAGE DISPOSAL IMPROVEMENTS OF ANY NATURE IN THIS AREA ARE RESTRICTED UNTIL PUBLIC SEWAGE IS AVAILABLE AND SERVICING ANY RESIDENTIAL STRUCTURES CONSTRUCTED ON THESE BUILDING SITES THESE EASEMENTS SHALL BECOME NULL AND VOID UPON CONNECTION TO A PUBLIC SEWAGE SYSTEM. THE COUNTY HEALTH OFFICER SHALL HAVE THE AUTHORITY TO GRANT VARIANCES FOR ENCROACHMENTS INTO THE PRIVATE SEWAGE EASEMENT. RECORDATION OF A MODIFIED SEWAGE EASEMENT SHALL NOT BE NECESSARY.
- ALL PERCOLATION TEST HOLES SHOWN HEREON HAVE BEEN FIELD LOCATED AND ARE SHOWN THUS (S)

RECEIVED

SEP 21 1981

DIVISION OF LAND DEVELOPMENT OF HOWARD COUNTY

AREA TABULATIONS

TOTAL NUMBER OF LOTS: 2  
 TOTAL AREA OF LOTS: 8.750 AC  
 TOTAL AREA OF RIGHT-OF-WAY DEDICATION: 0.383 AC  
 TOTAL AREA OF FLOOD PLAIN DEDICATION: NONE  
 TOTAL AREA OF PLAT: 9.133 AC

OWNER / DEVELOPER

CHARLOTTE A BOYER  
 1425 MARRIOTTSTVILLE ROAD  
 MARRIOTTSTVILLE, MARYLAND 21104

OWNERS STATEMENT

I, CHARLOTTE A BOYER, OWNERS OF THE PROPERTY SHOWN AND DESCRIBED HEREON, HEREBY ADOPT THIS PLAN OF SUBDIVISION, AND IN CONSIDERATION OF THE APPROVAL OF THIS FINAL PLAT BY THE OFFICE OF PLANNING AND ZONING, ESTABLISH THE MINIMUM BUILDING RESTRICTION LINES AND GRANT UNTO HOWARD COUNTY, MARYLAND, ITS SUCCESSORS AND ASSIGNS, (1) THE RIGHT TO LAY, CONSTRUCT AND MAINTAIN SEWERS, DRAINS, WATER PIPES AND OTHER MUNICIPAL UTILITIES AND SERVICES, IN AND UNDER ALL ROADS AND STREET RIGHT-OF-WAYS AND THE SPECIFIC EASEMENT AREAS SHOWN HEREON; (2) THE RIGHT TO REQUIRE DEDICATION FOR PUBLIC USE THE BEDS OF THE STREETS AND/OR ROADS AND FLOODPLAINS AND OPEN SPACE WHERE APPLICABLE AND FOR GOOD AND OTHER VALUABLE CONSIDERATION HEREBY GRANT THE RIGHT AND OPTION TO HOWARD COUNTY TO ACQUIRE THE FEE SIMPLE TITLE TO THE BEDS OF THE STREETS AND/OR ROADS AND FLOODPLAINS, STORM DRAINAGE FACILITIES AND OPEN SPACE WHERE APPLICABLE, AND 3) THE RIGHT TO REQUIRE DEDICATION OF WATERWAYS AND DRAINAGE EASEMENTS FOR THE SPECIFIC PURPOSE OF THEIR CONSTRUCTION, REPAIR AND MAINTENANCE, AND 4) THAT NO BUILDING OR SIMILAR STRUCTURE OF ANY KIND SHALL BE ERRECTED ON OR OVER THE SAID EASEMENTS AND RIGHT OF WAYS

WITNESS MY/OUR HANDS THIS 14TH DAY OF SEPTEMBER, 1981

*Charlotte A Boyer* 9-14-81  
*Roderic M...*

WITNESS

WITNESS

SURVEYORS CERTIFICATE

I HEREBY CERTIFY THAT THE FINAL PLAT SHOWN HEREON IS CORRECT, THAT IT IS A SUBDIVISION OF ALL OF THE LANDS CONVEYED BY GERALD BYRON BOYER SR TO CHARLOTTE A BOYER, HIS WIFE BY DEED DATED MARCH 11TH 1977 AND RECORDED IN THE LAND RECORDS OF HOWARD COUNTY, MARYLAND IN LIBER 835 AT FOLIO 255 AND THAT ALL MONUMENTS ARE IN PLACE AS SHOWN IN ACCORDANCE WITH THE ANNOTATED CODE OF MARYLAND, AS AMENDED.

*William G. Hartel* 2/12/81  
 WILLIAM G. HARTEL, P.L.S. NO. 9436 DATE

*Marie Williams Esq*  
*821 Chauncey Ave*  
*7A* *Ball 21217*  
*Denise R*


RECORDED AS PLAT \_\_\_\_\_ ON \_\_\_\_\_ AMONG THE LAND RECORDS OF HOWARD COUNTY, MARYLAND

**BOYER PROPERTY**


SHEET 1 OF 1 VP-79-23  
 TAX MAP 10 ZONING R  
 3<sup>RD</sup> ELECTION DISTRICT HOWARD COUNTY, MARYLAND  
 SCALE: 1" = 100' DATE: SEPT. 15, 1981

boender associates engineers/surveyors/planners  
 SUITE 102-107 TOWN & COUNTRY PROFESSIONAL BUILDING  
 ELLICOTT CITY, MARYLAND 21043  
 BALTIMORE 301-465-7777 SALISBURY 301-749-1286

COORDINATE SCHEDULE		
NO.	NORTH	EAST
1	2392.493	4100.264
2	2739.300	3983.942
3	2938.308	3952.852
4	10,005.501	3,953.770
5	10,001.273	3,993.716
6	9,953.334	4,446.328
7	10,205.797	4,742.406
8	10,363.854	4,960.106
9	10,005.314	5,016.839
10	9,415.532	4,134.723
11	9,752.019	4,021.865
12	9,937.761	3,992.848

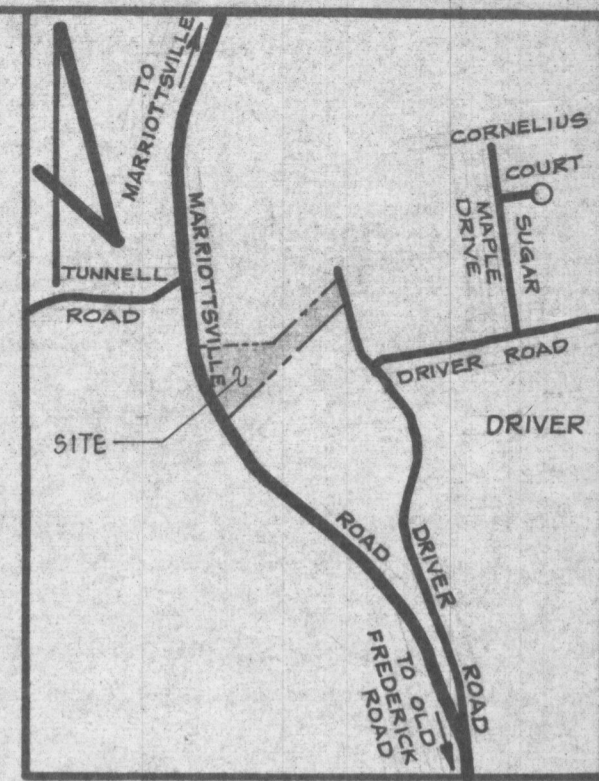

VICINITY MAP  
SCALE: 1" = 1,200'

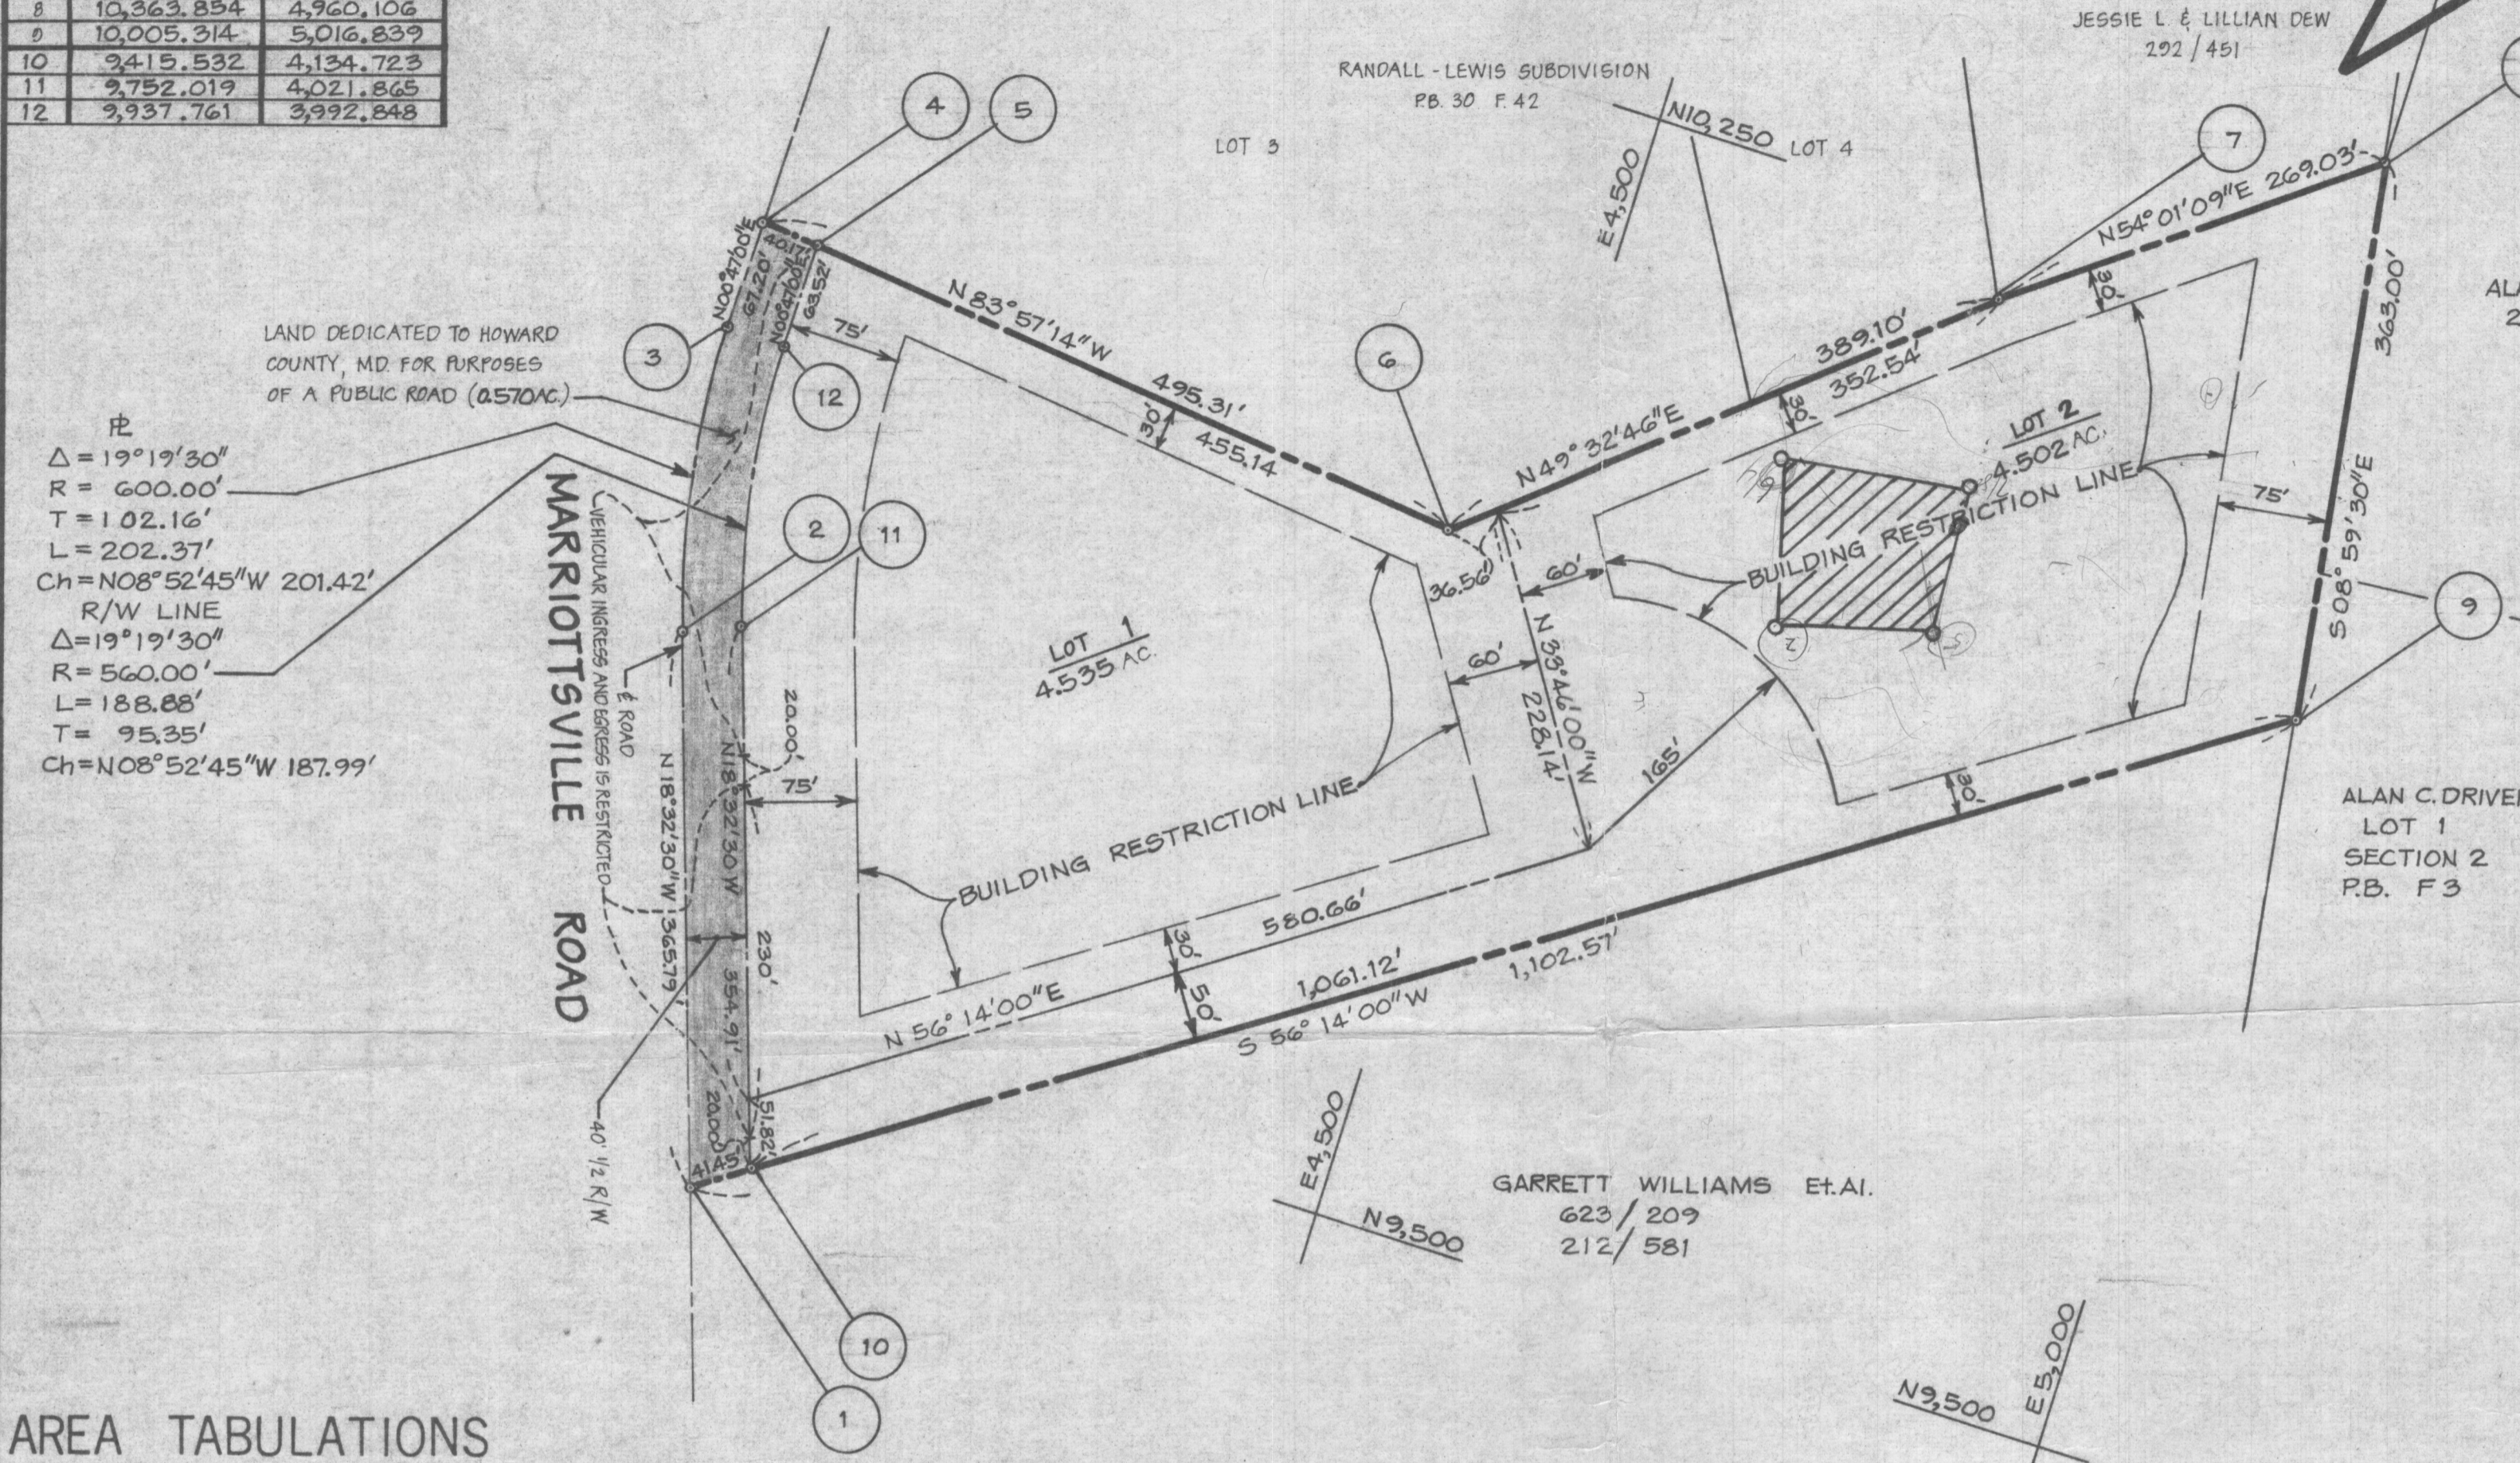

LAND DEDICATED TO HOWARD COUNTY, MD FOR PURPOSES OF A PUBLIC ROAD (0.570 AC.)

R/W LINE  
 $\Delta = 19^{\circ}19'30''$   
 $R = 600.00'$   
 $T = 102.16'$   
 $L = 202.37'$   
 $Ch = N08^{\circ}52'45''W 201.42'$

R/W LINE  
 $\Delta = 19^{\circ}19'30''$   
 $R = 560.00'$   
 $L = 188.88'$   
 $T = 95.35'$   
 $Ch = N08^{\circ}52'45''W 187.99'$

- ### GENERAL NOTES
- TAX MAP: 10, PARCEL NO. 130 ERRONIOUSLY SHOWN AS PARCEL NO. 128 ON TAX MAP
  - DEED REFERENCE: 033/655
  - COORDINATES SHOWN HEREON ARE BASED ON ASSUMED DATUM.
  - SUBJECT PROPERTY ZONED R, PER 10-3-77 COMPREHENSIVE ZONING PLAN.
  - THE LOTS SHOWN HEREON COMPLY WITH THE MINIMUM OWNERSHIP WIDTH AND LOT AREAS AS REQUIRED BY THE MARYLAND STATE DEPARTMENT OF HEALTH AND MENTAL HYGIENE.
  - THIS AREA DESIGNATES A PRIVATE SEWAGE EASEMENT OF APPROXIMATELY 10,000 SQ. FT. AS REQUIRED BY THE MARYLAND STATE DEPARTMENT OF HEALTH AND MENTAL HYGIENE FOR INDIVIDUAL SEWAGE DISPOSAL IMPROVEMENTS OF ANY NATURE IN THIS AREA ARE RESTRICTED UNTIL PUBLIC SEWAGE IS AVAILABLE AND SERVICING ANY RESIDENTIAL STRUCTURES CONSTRUCTED ON THESE BUILDING SITES. THESE EASEMENTS SHALL BECOME NULL AND VOID UPON CONNECTION TO A PUBLIC SEWAGE SYSTEM. THE COUNTY HEALTH OFFICER SHALL HAVE THE AUTHORITY TO GRANT VARIANCES FOR ENCROACHMENTS INTO THE PRIVATE SEWAGE EASEMENT. RECORDATION OF A MODIFIED SEWAGE EASEMENT SHALL NOT BE NECESSARY.
  - ALL PERCOLATION TEST HOLES SHOWN HEREON HAVE BEEN FIELD LOCATED AND ARE SHOWN THUS (⊙)
  - THERE IS AN EXISTING STRUCTURE ON LOT 1.

### AREA TABULATIONS

TOTAL NUMBER OF LOTS: 2  
TOTAL AREA OF LOTS: 9.037 AC.  
TOTAL AREA OF RIGHT-OF-WAY DEDICATION: 0.570 AC.  
TOTAL AREA OF FLOOD PLAIN DEDICATION: NONE  
TOTAL AREA OF PLAT: 9.607 AC.

### OWNER / DEVELOPER

CHARLOTTE A BOYER  
1425 MARIOTTVILLE ROAD  
MARIOTTVILLE, MARYLAND 21104

APPROVED: FOR PRIVATE WATER AND PRIVATE SEWERAGE SYSTEMS, HOWARD COUNTY HEALTH DEPARTMENT.  
*Joyella Boyer* 1-11-82  
HOWARD COUNTY HEALTH OFFICER DATE

APPROVED: HOWARD COUNTY OFFICE OF PLANNING AND ZONING.  
*Thomas L. Harriell* 1-20-82  
PLANNING DIRECTOR DATE

APPROVED: FOR STORM DRAINAGE SYSTEMS AND PUBLIC ROADS, HOWARD COUNTY DEPARTMENT OF PUBLIC WORKS.  
*Jeff F. Nemy* 1-18-82  
DIRECTOR DATE

### OWNERS STATEMENT

I, CHARLOTTE A BOYER, OWNER OF THE PROPERTY SHOWN AND DESCRIBED HEREON, HEREBY ADOPT THIS PLAN OF SUBDIVISION, AND IN CONSIDERATION OF THE APPROVAL OF THIS FINAL PLAT BY THE OFFICE OF PLANNING AND ZONING, ESTABLISH THE MINIMUM BUILDING RESTRICTION LINES AND GRANT UNTO HOWARD COUNTY, MARYLAND, ITS SUCCESSORS AND ASSIGNS, (1) THE RIGHT TO LAY, CONSTRUCT AND MAINTAIN SEWERS, DRAINS, WATER PIPES AND OTHER MUNICIPAL UTILITIES AND SERVICES, IN AND UNDER ALL ROADS AND STREET RIGHT-OF-WAYS AND THE SPECIFIC EASEMENT AREAS SHOWN HEREON; (2) THE RIGHT TO REQUIRE DEDICATION FOR PUBLIC USE THE BEDS OF THE STREETS AND/OR ROADS AND FLOODPLAINS AND OPEN SPACE WHERE APPLICABLE, AND FOR GOOD AND OTHER VALUABLE CONSIDERATION, HEREBY GRANT THE RIGHT AND OPTION TO HOWARD COUNTY TO ACQUIRE THE FEE SIMPLE TITLE TO THE BEDS OF THE STREETS AND/OR ROADS AND FLOODPLAINS, STORM DRAINAGE FACILITIES AND OPEN SPACE WHERE APPLICABLE; AND (3) THE RIGHT TO REQUIRE DEDICATION OF WATERWAYS AND DRAINAGE EASEMENTS FOR THE SPECIFIC PURPOSE OF THEIR CONSTRUCTION, REPAIR AND MAINTENANCE; AND (4) THAT NO BUILDING OR SIMILAR STRUCTURE OF ANY KIND SHALL BE ERRECTED ON OR OVER THE SAID EASEMENTS AND RIGHT OF WAYS.

WITNESS MY/OUR HANDS THIS 14TH DAY OF SEPTEMBER, 1981.  
*Charlotte A. Boyer* 9-14-81  
*Robert May*  
WITNESS

### SURVEYORS CERTIFICATE

I HEREBY CERTIFY THAT THE FINAL PLAT SHOWN HEREON IS CORRECT, THAT IT IS A SUBDIVISION OF ALL OF THE LANDS CONVEYED BY GERALD BYRON BOYER, SR TO CHARLOTTE A. BOYER, HIS WIFE BY DEED DATED MARCH 11TH, 1977 AND RECORDED IN THE LAND RECORDS OF HOWARD COUNTY, MARYLAND IN LIBER 833 AT FOLIO 655 AND THAT ALL MONUMENTS ARE IN PLACE AS SHOWN IN ACCORDANCE WITH THE ANNOTATED CODE OF MARYLAND, AS AMENDED.

*William G. Hartel* 12-15-81  
WILLIAM G. HARTEL, P.L.S. NO. 9436 DATE

RECORDED AS PLAT 5113 ON 1-20-82 AMONG THE LAND RECORDS OF HOWARD COUNTY, MARYLAND

## BOYER PROPERTY (LOTS 1 AND 2)

SHEET 1 OF 1 VP-79-23  
TAX MAP 10 ZONING R  
3<sup>RD</sup> ELECTION DISTRICT HOWARD COUNTY, MARYLAND  
SCALE: 1" = 100' DATE: SEPT. 15, 1981

boender associates engineers surveyors  
SUITE 102-107 TOWN & COUNTRY PROFESSIONAL BUILDING ELLICOTT CITY, MARYLAND 21143