


SOIL	NAME
CgC2	Chester gravelly silt loam, 0 to 15 percent slopes, moderately eroded
ChB2	Chester silt loam, 3 to 0 percent slopes, moderately eroded
Cs	Cornus silt loam
GnB2	Glennville silt loam, 3 to 0 percent slopes, moderately eroded
GIB2	Glennville loam, 3 to 0 percent slopes, moderately eroded
Ha	Hatboro silt loam
MgB2	Manor gravelly loam, 3 to 0 percent slopes, moderately eroded
MgC2	Manor gravelly loam, 0 to 15 percent slopes, moderately eroded
MgC3	Manor gravelly loam, 0 to 15 percent slopes, severely eroded
MIB2	Manor loam, 3 to 0 percent slopes, moderately eroded
MIC2	Manor loam, 0 to 15 percent slopes, moderately eroded
MIC3	Manor loam, 0 to 15 percent slopes, severely eroded
MID2	Manor loam, 15 to 25 percent slopes, moderately eroded
MID3	Manor loam, 15 to 25 percent slopes, severely eroded
MIE	Manor loam, 25 to 45 percent slopes

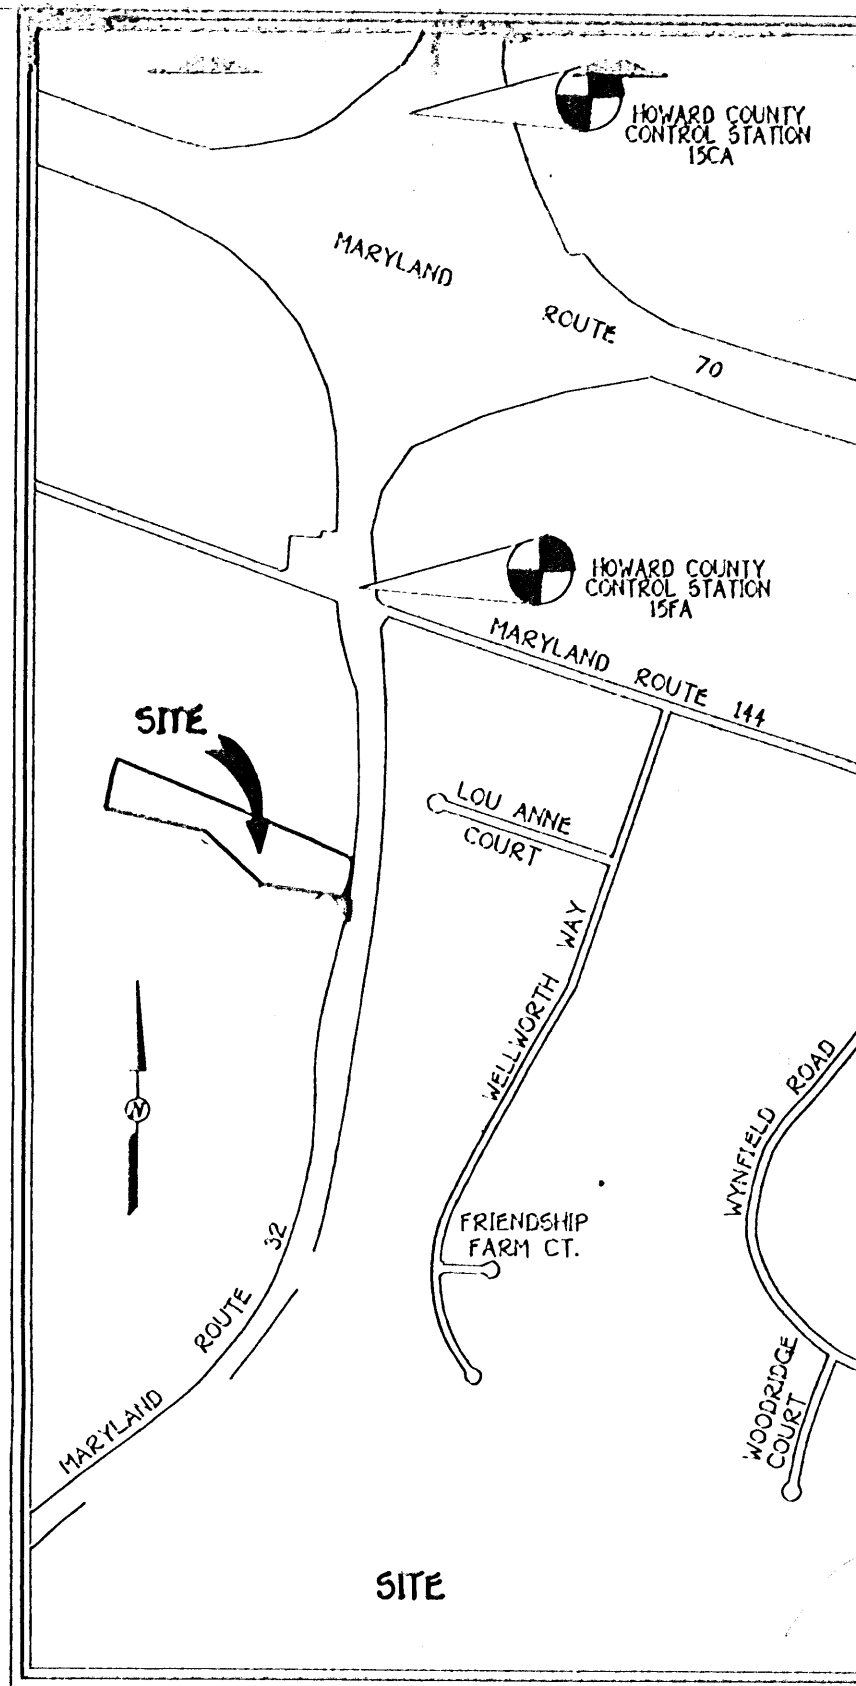

- GENERAL NOTES:**
1. ALL WELLS AND SEPTIC SYSTEMS WITHIN 100 FEET OF THE PROPERTY BOUNDARIES HAVE BEEN SHOWN.
  2. THIS AREA DESIGNATES A PRIVATE SEWERAGE EASEMENT OF 10,000 SQUARE FEET AS REQUIRED BY THE MARYLAND STATE DEPARTMENT OF THE ENVIRONMENT FOR INDIVIDUAL SEWAGE DISPOSAL. IMPROVEMENTS OF ANY NATURE IN THIS AREA ARE RESTRICTED UNTIL PUBLIC SEWERAGE IS AVAILABLE. THESE EASEMENTS SHALL BECOME NULL AND VOID UPON CONNECTION TO A PUBLIC SEWERAGE SYSTEM. THE COUNTY HEALTH OFFICER SHALL HAVE THE AUTHORITY TO GRANT VARIANCES FOR ENCROACHMENTS INTO THE PRIVATE SEWERAGE EASEMENT. RECORDATION OF A MODIFIED EASEMENT SHALL NOT BE NECESSARY.
  3. THE LOTS HEREON COMPLY WITH THE MINIMUM OWNERSHIP WIDTH AND LOT AREA AS REQUIRED BY THE MARYLAND STATE DEPARTMENT OF THE ENVIRONMENT.
  4. DENOTES PROPOSED DWELLING
  5. DENOTES APPROVED PERCOLATION HOLE
  6. DENOTES FAILED HOLE
  7. DENOTES PROPOSED WELL

APPROVED FOR PRIVATE WATER AND SEWERAGE SYSTEMS,  
HOWARD COUNTY, HEALTH DEPARTMENT.

COUNTY HEALTH OFFICER \_\_\_\_\_ DATE \_\_\_\_\_

**FISHER, COLLINS & CARTER, INC.**  
CIVIL ENGINEERING CONSULTANTS & LAND SURVEYORS  
971 BALTIMORE NATIONAL PKW. SUITE 100  
ELICOTT CITY, MARYLAND 21117  
(410) 461-2355

**OWNER / DEVELOPER**  
MS. DONNA VOZNAK  
2710 ROUTE 32  
WEST FRIENDSHIP, MARYLAND 21794



**PERC CERTIFICATION PLAN**  
PROPERTY OF  
**DONNA VOZNAK**  
TAX MAP: 15 PARCEL: 159 GRID: 16 & 17  
THIRD ELECTION DISTRICT HOWARD COUNTY, MARYLAND  
DATE: JANUARY 23, 1997

Scale: 1" = 100'





---

HOWARD COUNTY HEALTH DEPARTMENT

---

*Joyce M. Boyd, M.D., County Health Officer*

February 6, 1997

Donna Vozniak  
2740 Maryland Route 32  
West Friendship, Maryland 21794

RE: Percolation Test Date  
Application Number - A57672  
Vozniak Property - Lots 1 thru 3  
Tax Map: 15 Parcel: 159

Dear Ms. Vozniak:

A percolation test date has been reserved for 10:00 a.m., Thursday, February 27, 1997, for the above referenced property.

You will be responsible for having a contractor on-site to excavate test holes at the corners of proposed percolation area.

In the event of uncertain weather (i.e. precipitation or extremes of temperature), please contact this office prior to 9:00 a.m. to determine whether percolation testing can be performed on the above reserved date. If it is not feasible to perform the test, a new test date will be assigned.

Please call this office between 8:00 a.m. and 5:00 p.m., Monday through Friday, to confirm your acceptance of this percolation test date.

Thank you for your cooperation in this matter.

Very truly yours,

*Amy McMillen*

Amy Mc Millen, R.S.  
Water & Sewerage Program

CW:am  
cc:File  
Fisher, Collins & Carter