

# APPLICATION

A 25093

P \_\_\_\_\_

## SEWAGE DISPOSAL TESTING

STATE OF MARYLAND - DEPARTMENT OF HEALTH AND MENTAL HYGIENE

DISTRICT 4th

DATE 1/4/77  
~~12-27-76~~

HOWARD COUNTY HEALTH DEPARTMENT  
ENVIRONMENTAL HEALTH SERVICES

P.O. BOX 476, ELLICOTT CITY, MARYLAND 21043  
TELEPHONE: 465-5000, EXT. 356

*2/4/77  
9:30 A.M.  
cancelled*

*3/30/77  
9:30 A.M.*

TO: THE COUNTY HEALTH OFFICER  
ELLICOTT CITY, MARYLAND

I, HEREBY, APPLY FOR THE NECESSARY TEST IN ORDER TO CONSTRUCT (OR RECONSTRUCT) A SEWAGE DISPOSAL SYSTEM.

PROPERTY OWNER Barry Wayne Amoss and Patricia Anne Amoss

ADDRESS 3433 Plum Tree Drive, Apt. D, Ellicott City, MD 21043 PHONE 465-8697/work: 997-7777

PROPERTY LOCATION:

SUBDIVISION N/A LOT NO. N/A

ROAD AND DESCRIPTION 1 Mile west of Md. 97, with 249.56 rd. ft. on the south side of Md. 144 (see enclosed Plat)

SIZE OF LOT 16.6 acres TYPE BLDG. Rancher/3-Bedrooms  
NUMBER OF BEDROOMS \_\_\_\_\_

IF NOT SINGLE RESIDENCE DESCRIBE \_\_\_\_\_

THE SYSTEM INSTALLED UNDER THIS APPLICATION IS ACCEPTABLE ONLY UNTIL PUBLIC FACILITIES BECOME AVAILABLE.

SIGNATURE OF APPLICANT Barry Wayne Amoss Patricia Anne Amoss

APPROVED BY \_\_\_\_\_ FOR \_\_\_\_\_ DATE \_\_\_\_\_

REJECTED BY hal henson FOR Septic DATE 3-30-77  
(KIND OF SYSTEM)


HOLD PENDING FURTHER TESTS \_\_\_\_\_ DATE \_\_\_\_\_

REASONS FOR REJECTION OR HOLDING \_\_\_\_\_

# THIS IS NOT A PERMIT

Hole 2

5' Clay  
 Sand + Rock  
 14'

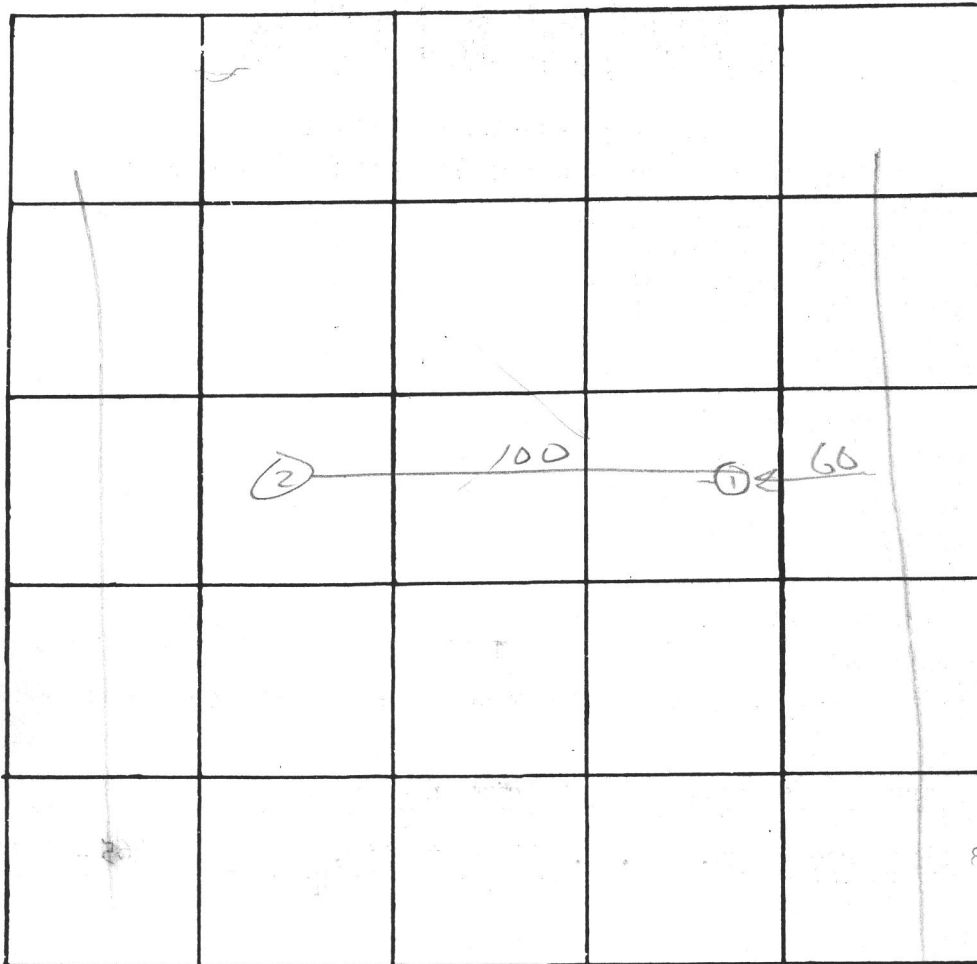

INDICATE NORTH. - NAME ADJOINING ROADWAY AS BASE LINE.

Rt 144

DATE	TEST NO.	DEPTH	PRE-WET		TEST - 1" DROP		TIME
			START	STOP	START	STOP	
3/31/77	1 D	13	2" in	10	sec	-	fast
	2 D	14	10:55	11:21		12:00	35
	2 S	5	10:55	11:06	11:06	11:16	10
	3 S	15	12:15	water at 14'			
	3 D	4 1/2	12:16	NO	Perk		
	4	water at		11			
	5 S	4 1/2	1:45	NO	Perk		
	5 D	15	1:45	1:46	1:46	1:55	9
	6 S	6	2:00	2:10		2:20	10
	6 D	15	2:00	2:05		2:12	7
	5 S	6	2:12	NO	Perk		
	7 S	NO	Perked				
	7 D	15	2:30	2:37	2:37	2:45	8

REMARKS see plat for location

TYPE OF SOIL \_\_\_\_\_

TESTED BY hal benson ALSO PRESENT: \_\_\_\_\_

A. P. FEENEY & Co., INC.

8308 LIBERTY ROAD



BALTIMORE, MD. 21207

922-6800

December 27, 1976

Howard County Health Department  
P.O. Box 476  
Ellicott City, Maryland 21043

To whom it concern:

Enclosed is an application for sewage disposal testing, a plat of the subject property and additional information if needed.

In order to set up an appointment for the testing or any other information, please call 795-9428.

Sincerely,



Frank McCabe

MARYLAND STATE ROUTE NO 144

Howard County  
Supply Co  
384/103

M.E. Schilitz  
694/471


M.E. Schilitz  
695/448

H.L. Scott  
181/12

R.W. Talley  
672/91

D. de Barnardo  
439/706

16.602 ACRES  
LIBER-171  
Folio-519

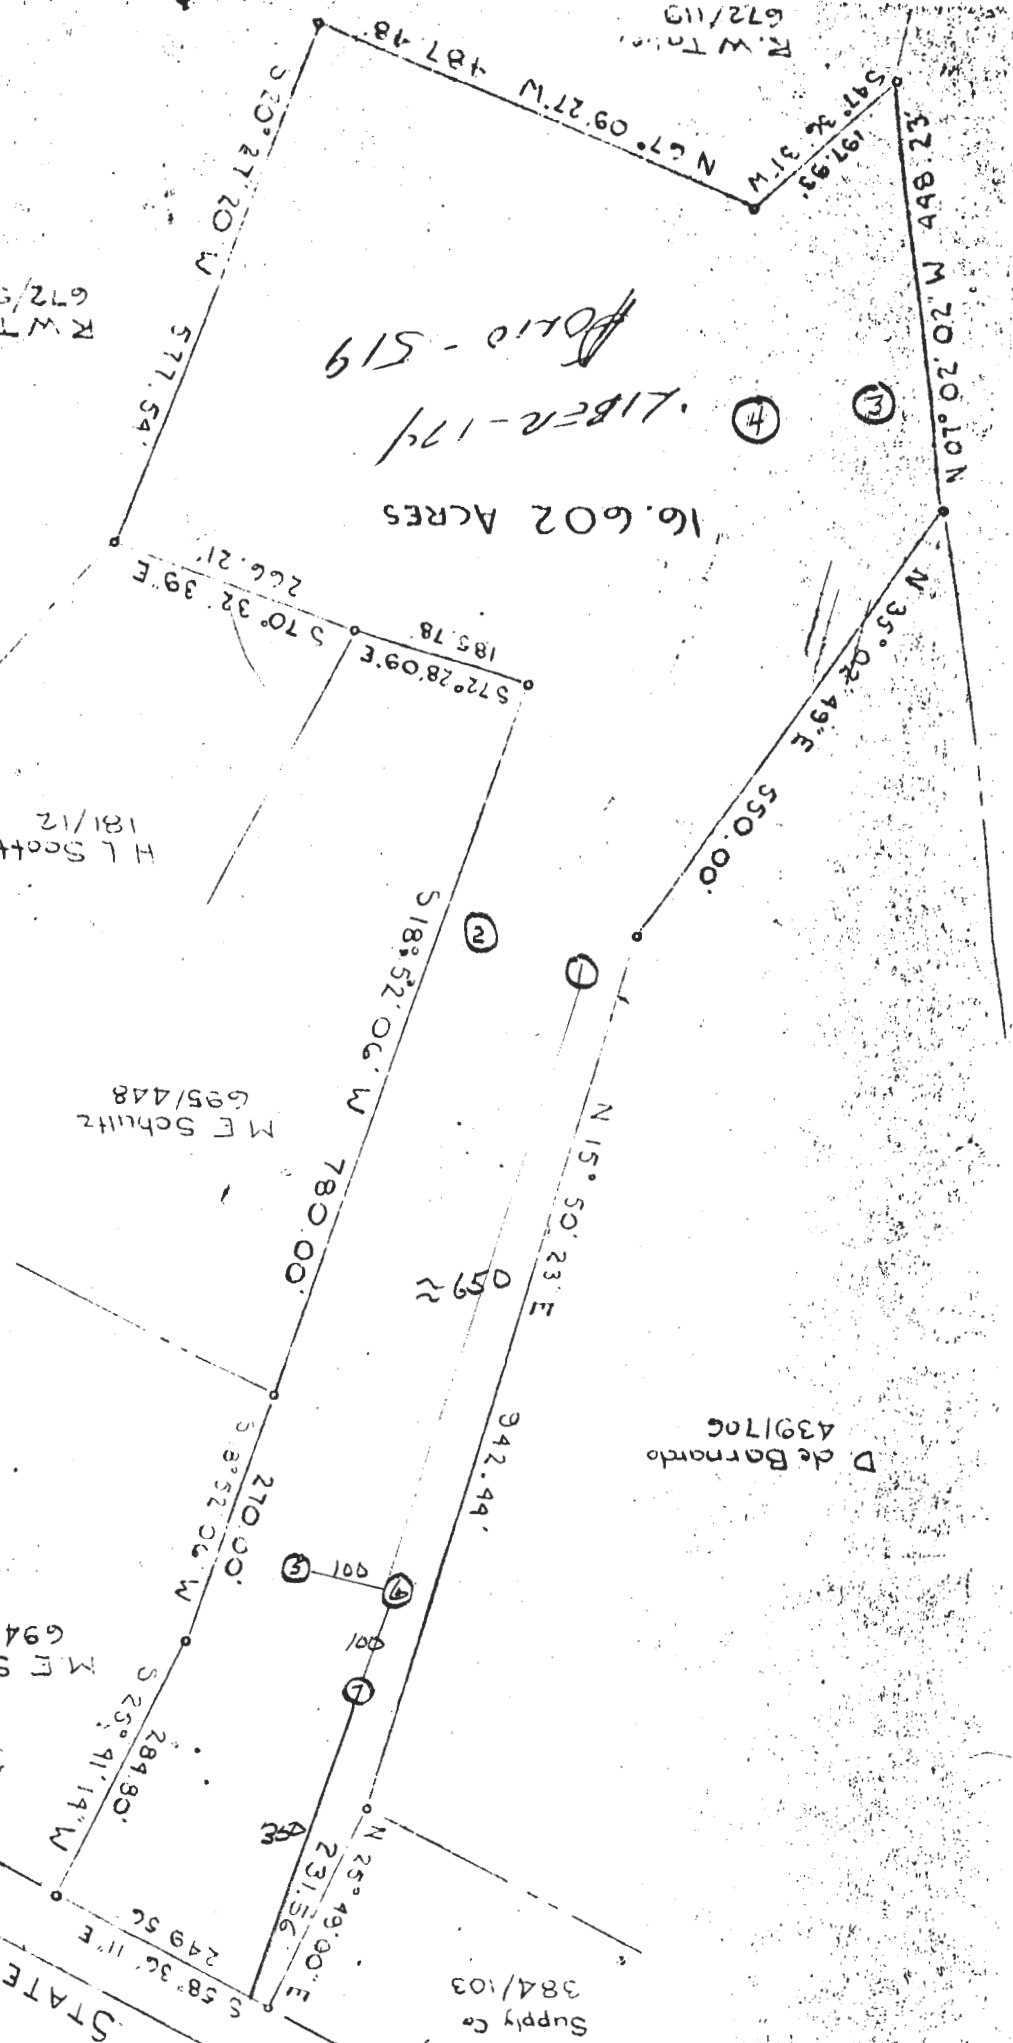

MARYLAND STATE ROUTE No 144

Howard County  
Supply Co  
384/103

S 58° 36' 11" E  
249.56'

N 25° 49' 00" E  
231.56'

S 25° 41' 14" W  
289.80'

M.E. Schultze  
694/471

350

S 18° 52' 06" W  
270.00'

M.E. Schultze  
695/448

S 18° 52' 06" W  
780.00'

H.L. Scott  
181/12

S 72° 28' 09" E  
185.78'

S 70° 32' 39" E  
266.21'

16.602 ACRES

LIBER-174  
Folio-519

R.W. Talley  
672/91

S 77° 54'

S 20° 27' 20" W  
577.54'

N 67° 09' 27" W  
487.48'

R.W. Talley  
672/110

S 47° 36' 31" W  
197.93'

N 01° 02' 02" W  
20.20.10N

N 35° 02' 49" E  
550.00'

D de Barnardo  
4391706

N 15° 50' 23" E  
942.49'



REALTOR®

BUS.: 922-6800  
RES.: 795-9428

FRANK E. McCABE, II

A. P. FEENEY & CO., INC.  
Realtor


8308 Liberty Road  
Baltimore, Md. 21207

ADDRESS South Side Rt. 144, East of Rt. 97. LIST NO. 7523797 PRICE ~~14,900.00~~ 37,900  
 COUNTY Howard EL. DIST. 4th POST OFFICE Woodbine STATE Md. ACREAGE 16.6  
 DIRECTIONS West on Rt. 144 one mile past Rt. 97 on left side. ROAD EDGE 219.56  
 ZONING R-10

USE FOR SUBDIVISION LOTS ONLY <input type="checkbox"/>	USE FOR ACREAGE ONLY <input checked="" type="checkbox"/>	PUBLIC UTILITIES & CHARGES	
		YES	NO
NAME	TAX MAP NO. <u>8</u>	GAS	<input checked="" type="checkbox"/>
LOT NO.	PARCEL NO. <u>P. 149</u>	WATER	<input checked="" type="checkbox"/>
LOCK	SURVEY PLAT? YES <input checked="" type="checkbox"/> NO <input type="checkbox"/> <u>Broker's office.</u>	SEWER	<input checked="" type="checkbox"/>
ELECT.	STREAM? <u>yes - 2</u>	FIELD	<input checked="" type="checkbox"/>
REC. PLAT.	SPRING? <u>No</u>	TELEPHONE	<input checked="" type="checkbox"/>
UT. REF.	WELLS? <u>No</u>	MET. DIST. CHG. \$	
RESTRICTNS.	PERC. TEST? <u>No</u>	TAXES \$ <u>252.03</u>	
REMARKS	REMARKS	TOTAL CHGS. \$	

LAND DESCRIBED flat to rolling 30 % WOODED TOPOGRAPHY WILL DIV? YES NO

ROUGH SKETCH OF OUTLINE

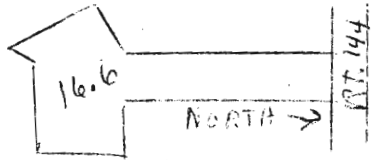


REMARKS: Owner anxious to sell. Will consider all offers.

AVAILABLE FINANCING None DEED REF - LIBER 174 FOLIO 519


MARKS

Frank McCabe POST SIGN Yes  
 FORM I.S. USE ONLY  
 OR A. P. FEENEY & CO. INC. NO. 630 PHONE 795-9127 RATE 10%  
 PHONE 922-6000 TR 50 SR 50 DATE

**THIS PROPERTY IS OFFERED WITHOUT REGARD TO RACE, COLOR, CREED, SEX OR NATIONAL ORIGIN**

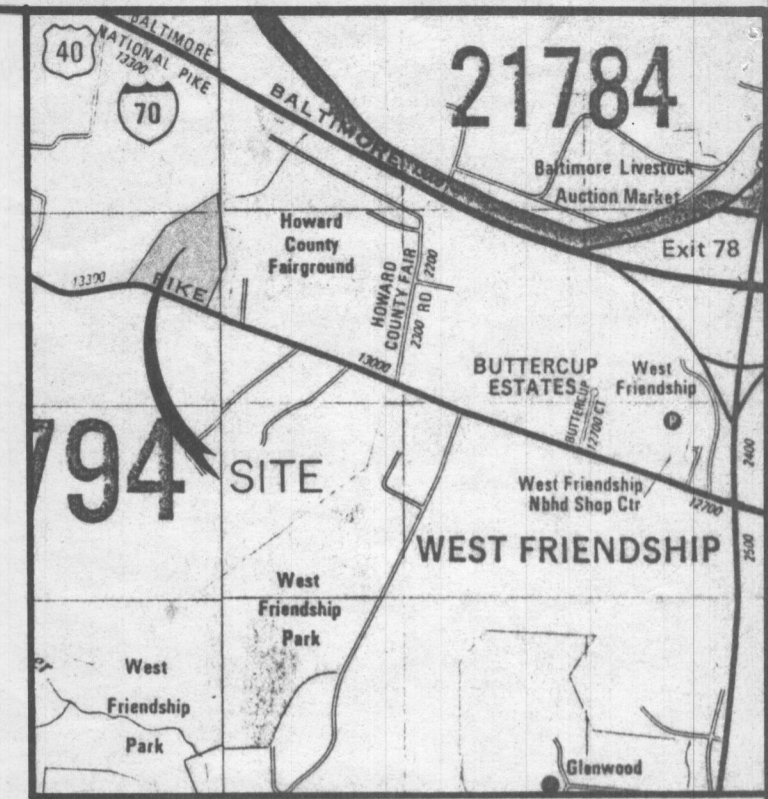

VICINITY MAP  
SCALE: 1" = 2000'

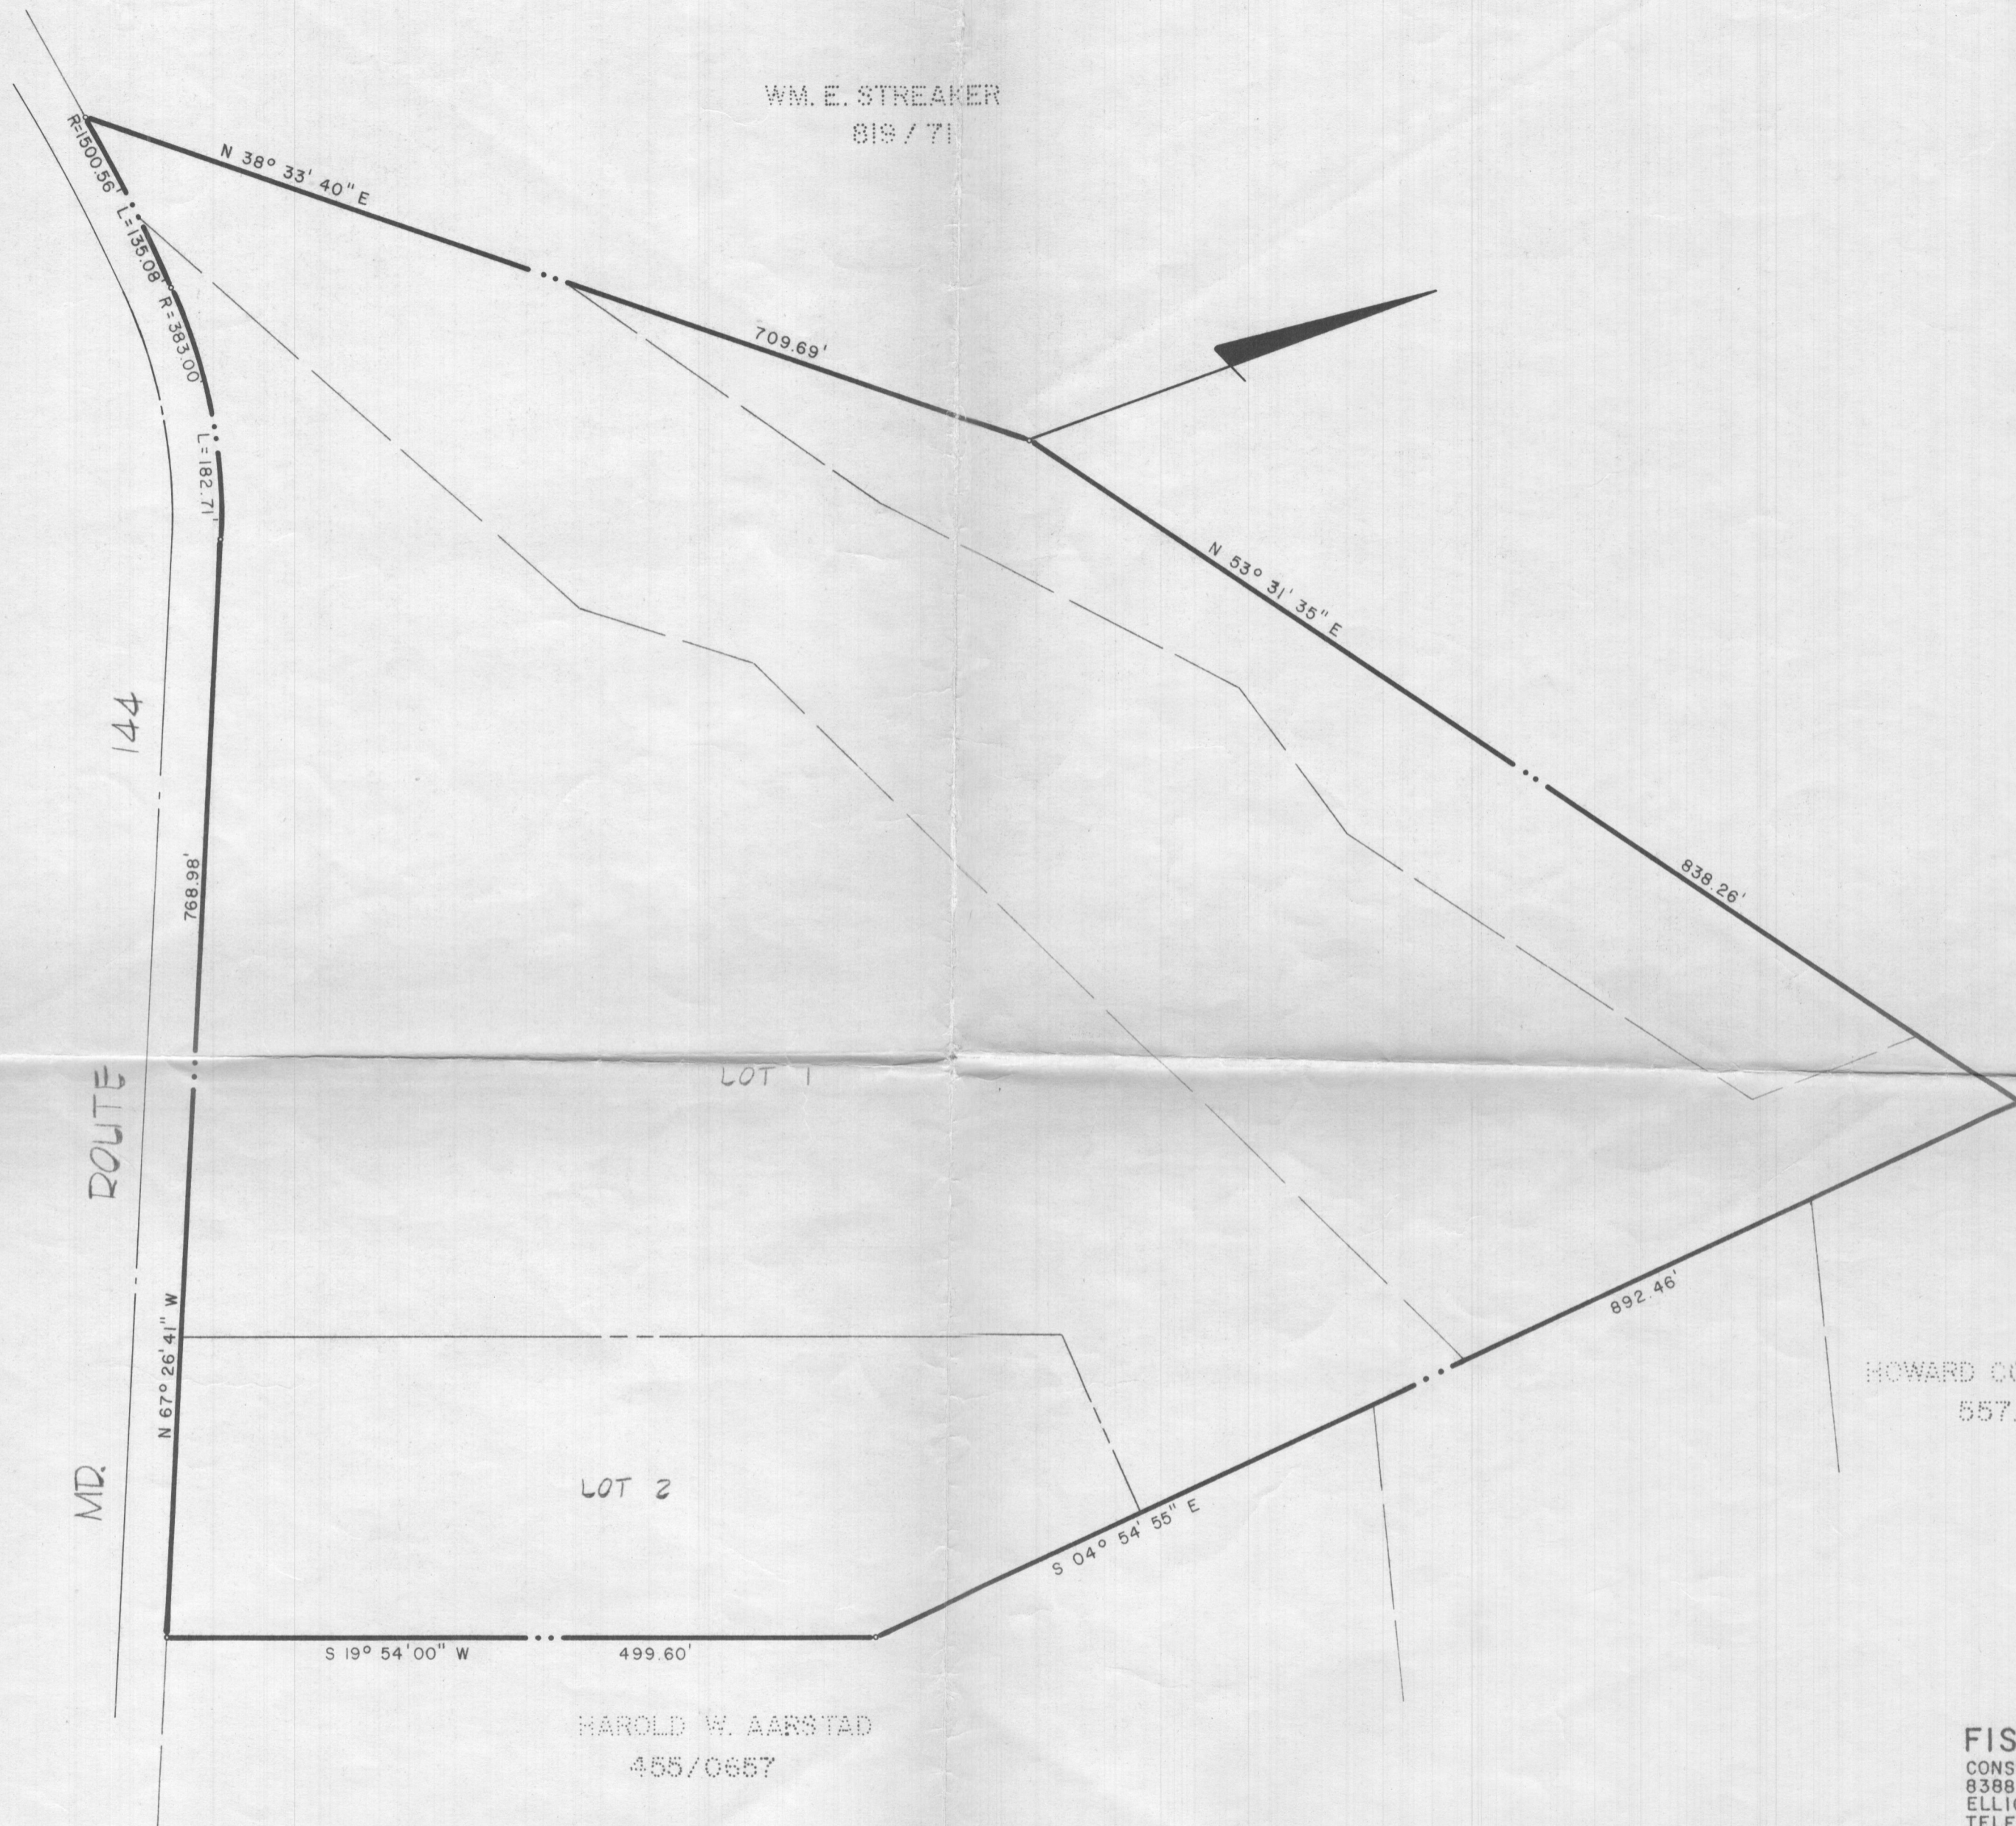

HOWARD CO. FAIR ASSOC.  
557/295

FISHER, COLLINS & CARTER, INC.  
CONSULTING ENGINEERS & LAND SURVEYORS  
8388 COURT AVENUE  
ELLCOTT CITY, MARYLAND 21043  
TELEPHONE NUMBER (301) 461-2855

APPROVED: FOR PRIVATE WATER AND PRIVATE SEWERAGE SYSTEMS, HOWARD COUNTY HEALTH DEPARTMENT.

HOWARD COUNTY HEALTH OFFICER \_\_\_\_\_ DATE \_\_\_\_\_

APPROVED: HOWARD COUNTY OFFICE OF PLANNING AND ZONING

DIRECTOR \_\_\_\_\_ DATE \_\_\_\_\_

APPROVED: FOR STORM DRAINAGE SYSTEMS, AND PUBLIC ROADS. HOWARD COUNTY DEPARTMENT OF PUBLIC WORKS

DIRECTOR \_\_\_\_\_ DATE \_\_\_\_\_

PROPERTY OF  
CHARLES O. AMOSS

LOT 1 & LOT 2


3RD ELECTION DISTRICT

HOWARD COUNTY, MARYLAND

TAX MAP 15 PARCEL 106

SCALE: 1" = 100' , 1984

RECEIVED  
HOWARD COUNTY  
HEALTH DEPT.  
Nov 16 1 42 PM '81  
DIVISION OF  
ENVIRONMENTAL  
HEALTH

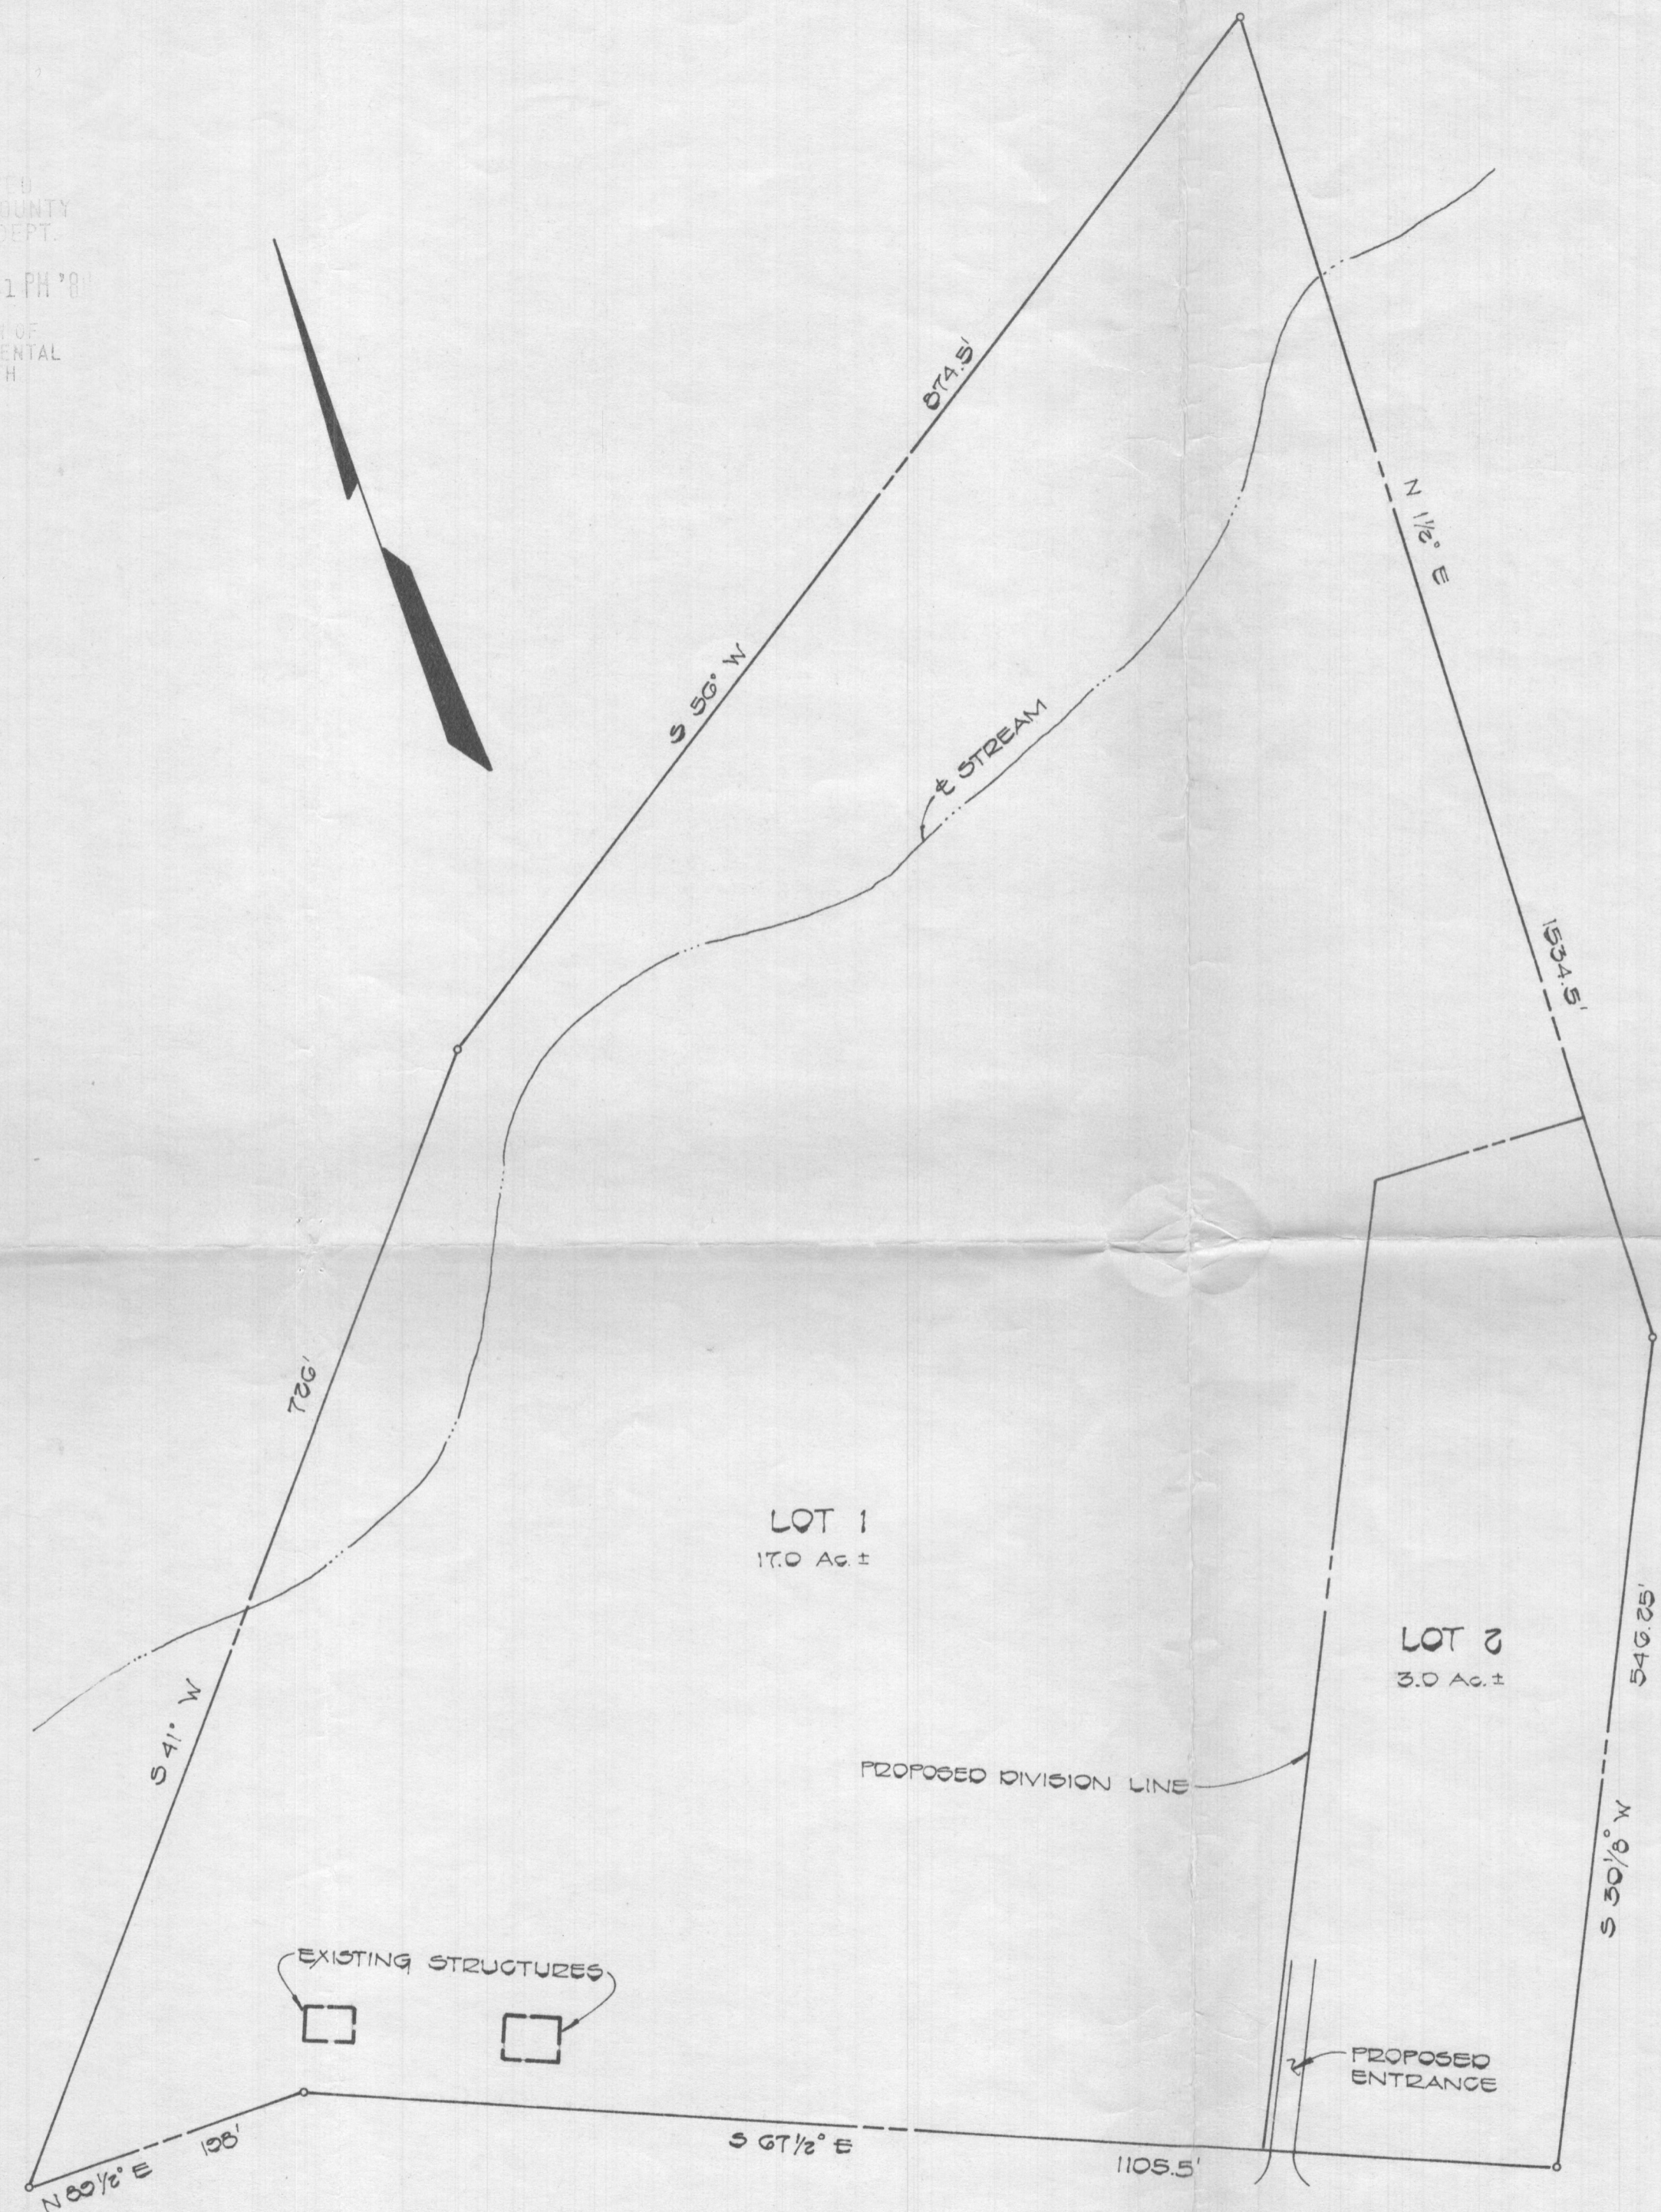

*Proposed Plan  
4/30*

MARYLAND ROUTE 144  
(MINOR ARTERIAL)

PROPERTY OF  
CHARLES O. AMOSS

2<sup>ND</sup> ELECTION DISTRICT  
HOWARD COUNTY, MARYLAND  
SCALE: 1" = 100'  
APRIL 30, 1984

FISHER, COLLINS AND CARTER, INC.  
CONSULTING ENGINEERS AND LAND SURVEYORS  
8388 COURT AVENUE  
ELLCOTT CITY, MARYLAND 21043  
TELEPHONE: (301) 461-2855