

**COMPLETE THIS FORM WHEN DROPPING OFF ANY
CORRESPONDENCE AND/OR PLANS TO THE HOWARD COUNTY
DEPARTMENT OF INSPECTIONS, LICENSES AND PERMITS COUNTER:**

Date: 03/02/2021
To: FRONT COUNTER - INCOMPLETE (ONLINE)
(Reviewer/Requestor's Name) (Division)
From: EDWARD PACYLOWSKI PROBUILT CONSTRUCTION, INC. (301) 854-0821
(Your Name, Company Name) (Phone Number)
Subject: Project name BANK MASTER BATH ADDITION
Project site address 13469 OPEN SPACE COURT, HIGHLAND, MD 20777
Permit # B21000656 SDP # _____
Other information pertinent to this project _____

Please check the attachments below that you are submitting with this transmittal:

- Letter of response to address plan review comment letter
- Revised plans and/or revised details: When submitting for a complete re-review, **duplicate sets shall be submitted.**
- Letter Summarizing Changes
- Energy conservation calculations
- Copies of _____ (be specific).
 Health Department Request DPZ/ DED Request Applicant's Request
- Two sets of single-family model plans to be placed on permanent file: Model Name/ # _____
- Other 3 COPIES OF CONSTRUCTION PLANS FOR PERMIT REVIEW

Contact Person Information: (Required)

EDWARD PACYLOWSKI Telephone No: (301) 854-0821
Please Print Name E-Mail Address: OFFICE@PROBUILTCONSTRUCTION.COM

PLEASE ASSURE ALL DOCUMENTS AND/OR REVISIONS ARE APPROPRIATELY SIGNED AND SEALED, IF NECESSARY, BY A LICENSED ARCHITECT OR ENGINEER. PLEASE BE ADVISED THAT INSUFFICIENT INFORMATION MAY RESULT IN THE DELAY OF REVIEW BY THE PLANS EXAMINER. THE DEPARTMENT OF INSPECTIONS, LICENSES AND PERMITS WILL CONTACT YOU IF THERE IS A PROBLEM. IN ADDITION, ONCE THE BUILDING PERMIT IS APPROVED BY THE PLAN REVIEW DIVISION AND ALL OTHER REQUIRED SIGNATORY AGENCIES, AND THE BUILDING PERMIT IS READY FOR ISSUANCE, THE PERMIT DIVISION WILL NOTIFY THE APPROPRIATE CONTACT PERSON FOR PERMIT PICK UP. ALL PERMIT STATUS INQUIRIES SHALL BE DIRECTED TO THE PERMIT DIVISION AT 410-313-2455 OPTION #4 OR BY VISITING MYHOWARD.INFO. CODE RELATED QUESTIONS AND PLAN REVIEW INQUIRIES SHALL BE DIRECTED TO THE PLAN REVIEW DIVISION AT 410-313-2436. PLEASE ALLOW A MINIMUM OF FIVE (5) WORKING DAYS FOR ANY PLAN SUBMITTALS TO BE REVIEWED. THANK YOU.

Received by Dropbox

Health Dept
RECEIVED
MAR 02 2021



ProBuilt Construction, Inc.
13330 Clarksville Pike
Highland, MD 20777
(301) 854-0821

Sales Consultant
Edward Pacylowski
Date of Drawing
02/22/2021

Design Consultant
Jessica Barwick
Drawing Title
Existing Main Level Plan


Project Manager
Bruce & Jason Bates
Drawing Scale
3/16" = 1'0"

Project Information
The Bank Residence
13469 Open Space Court
Highland, MD 20777

Renderings, drawings, samples and other intellectual properties provided by ProBuilt Construction are for the express benefit of the client. Note that ProBuilt Construction has SOLE OWNERSHIP of all documents. Client can never own, use and/or distribute any documents without written consent of ProBuilt. If client uses and/or distributes renderings, drawings, and/or any other intellectual properties provided by ProBuilt to a third party, an invoice of \$1,500 will be immediately sent to the client to cover the cost of the intellectual property used without permission of ProBuilt Construction and must be paid.

RECEIVED
MAR 02 2021
LICENSES & PERMITS
DIVISION


87h 16
8016 1666 - LTP
Robert

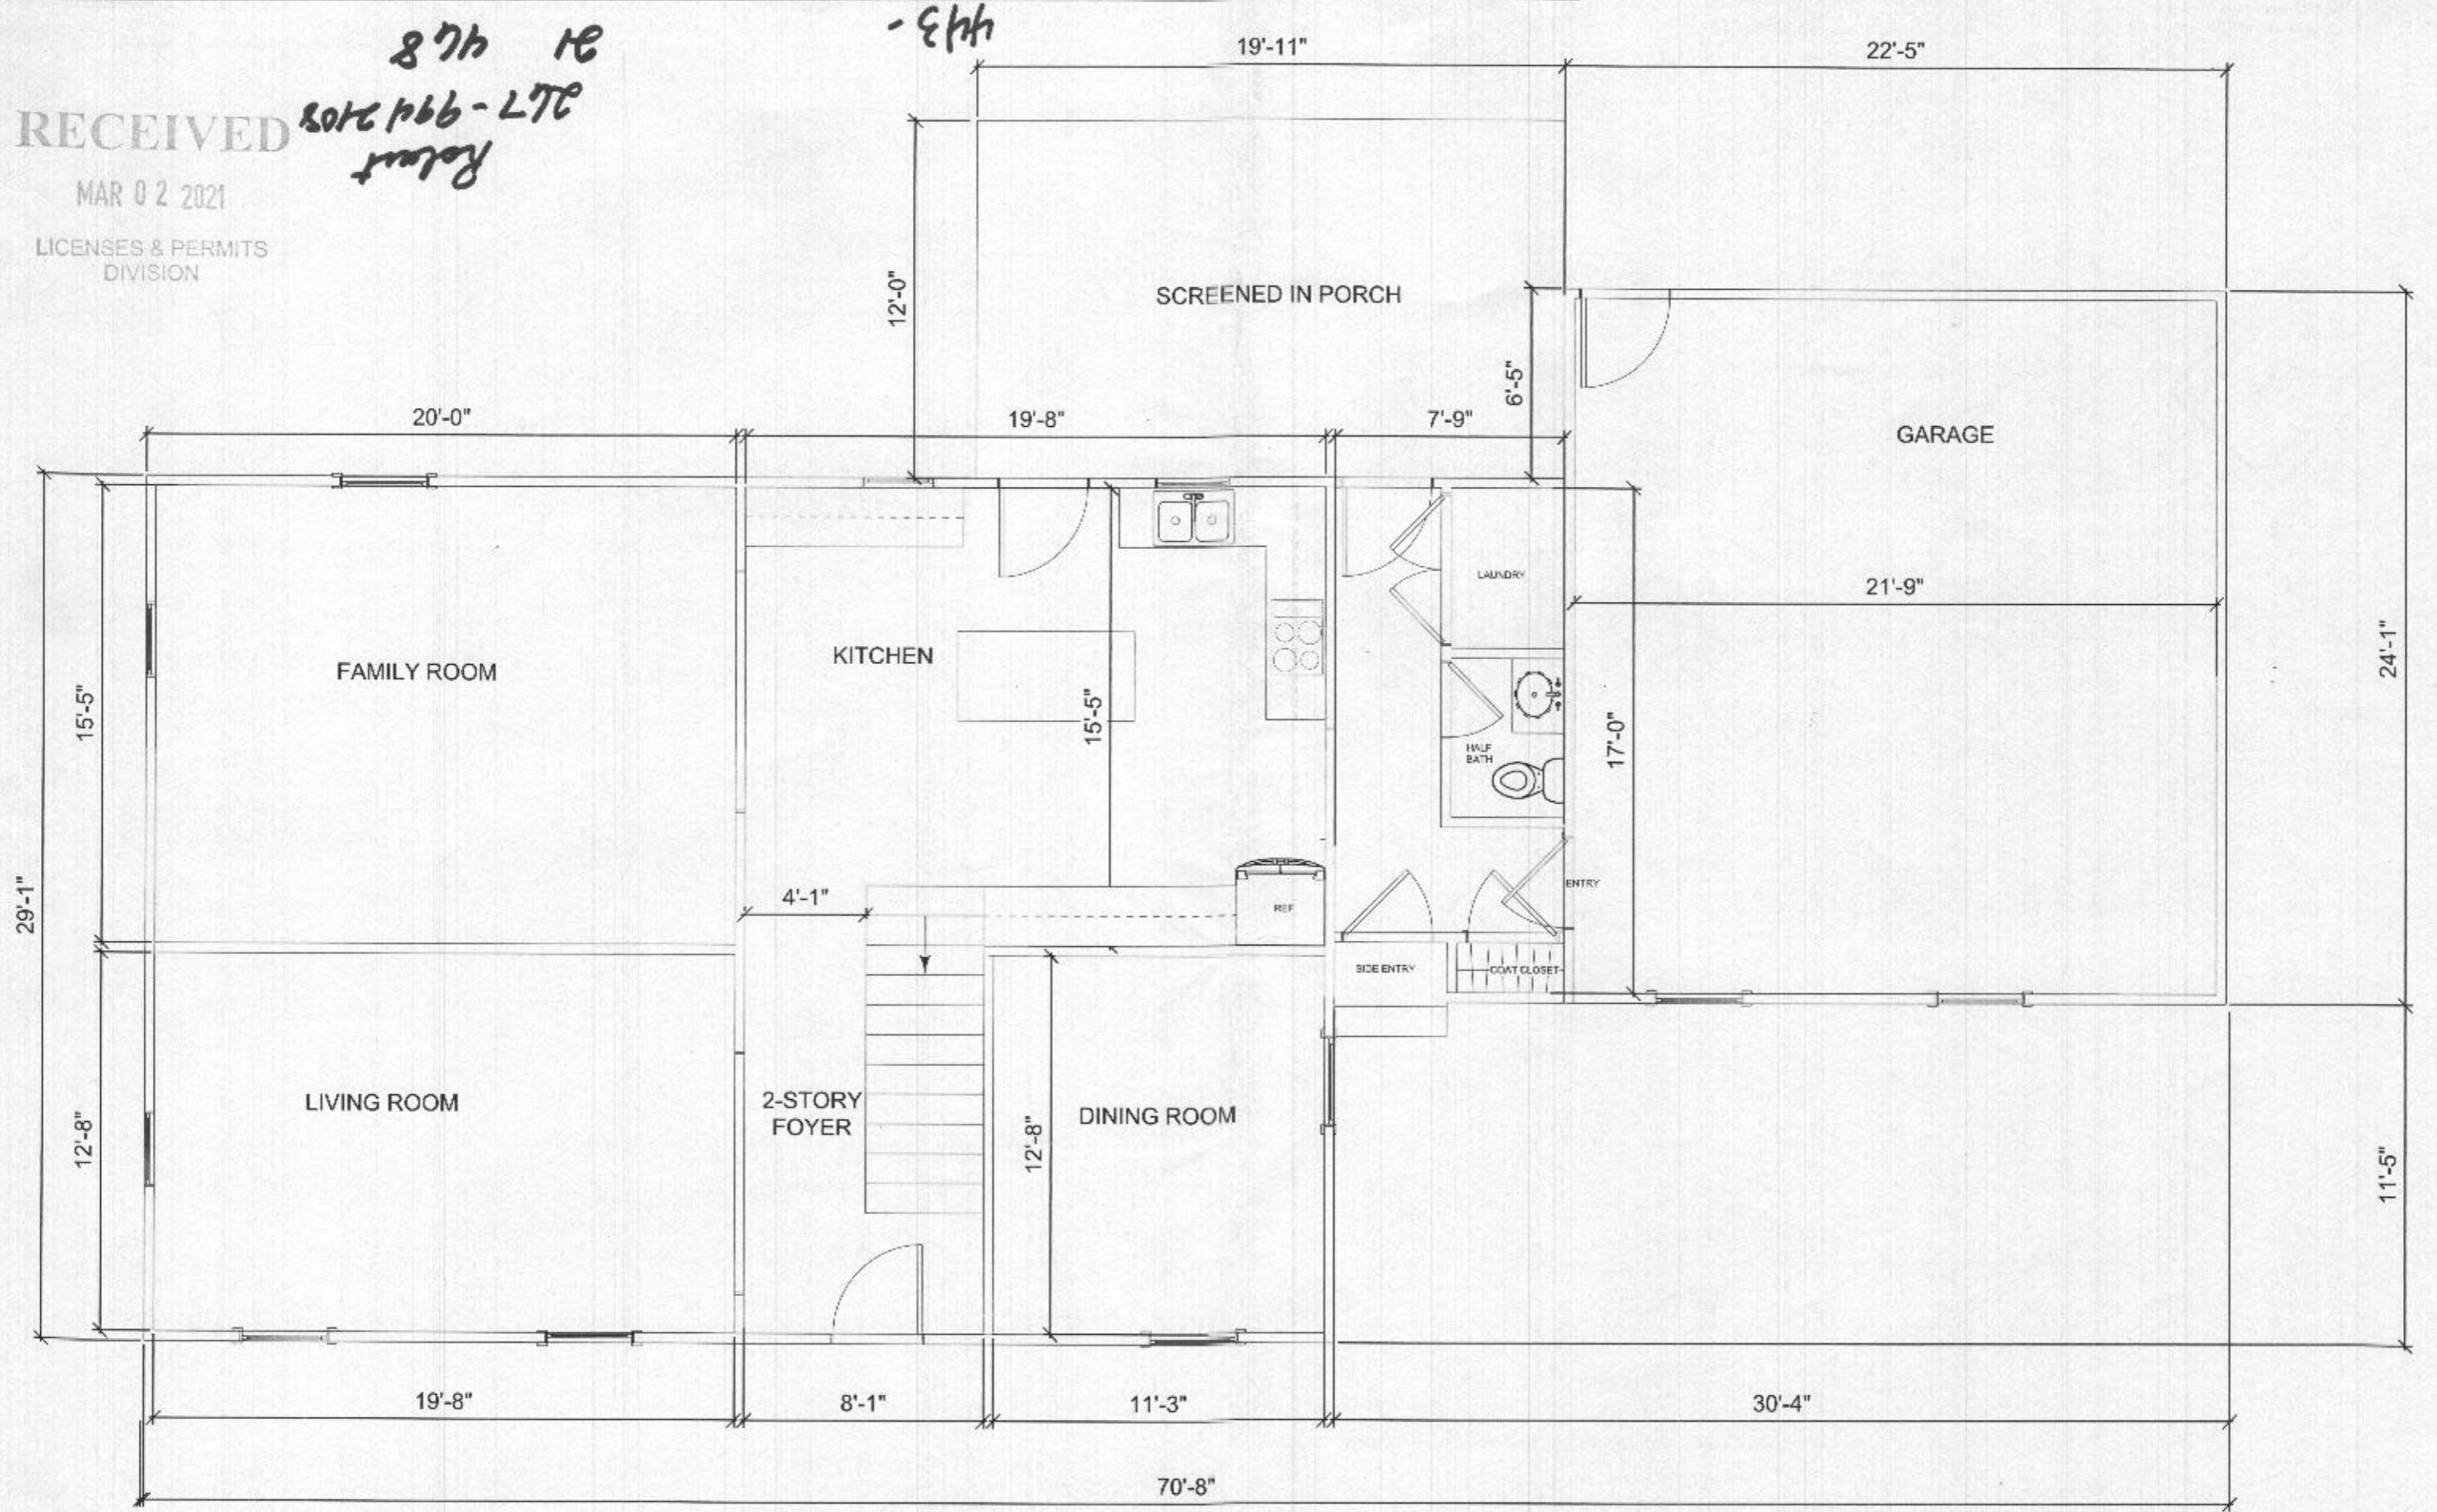



ProBuilt Construction, Inc.
1333D Clarksville Pike
Highland, MD 20777
(301) 854-0821

Sales Consultant Edward Pacylowski	Design Consultant Jessica Barwick	Project Manager Bruce & Jason Bates	Project Information The Bank Residence 13469 Open Space Court Highland, MD 20777	<small>Re-drawings, drawings, stamps and other intellectual properties provided by ProBuilt Construction are for the express benefit of the client. ProBuilt Construction has SOLE OWNERSHIP of all documents. Client can never own, use and/or distribute any documents without written consent of ProBuilt. If client uses any or distributes re-drawings, drawings, and/or any other intellectual properties provided by ProBuilt to a third party, an invoice of \$1,500 will be immediately sent to the client to cover the cost of the intellectual property used without permission of ProBuilt Construction and must be paid.</small>
Date of Drawing 02/22/2021	Drawing Title EXISTING HOME 2ND LEVEL	Drawing Scale 3/16" = 1'0"		

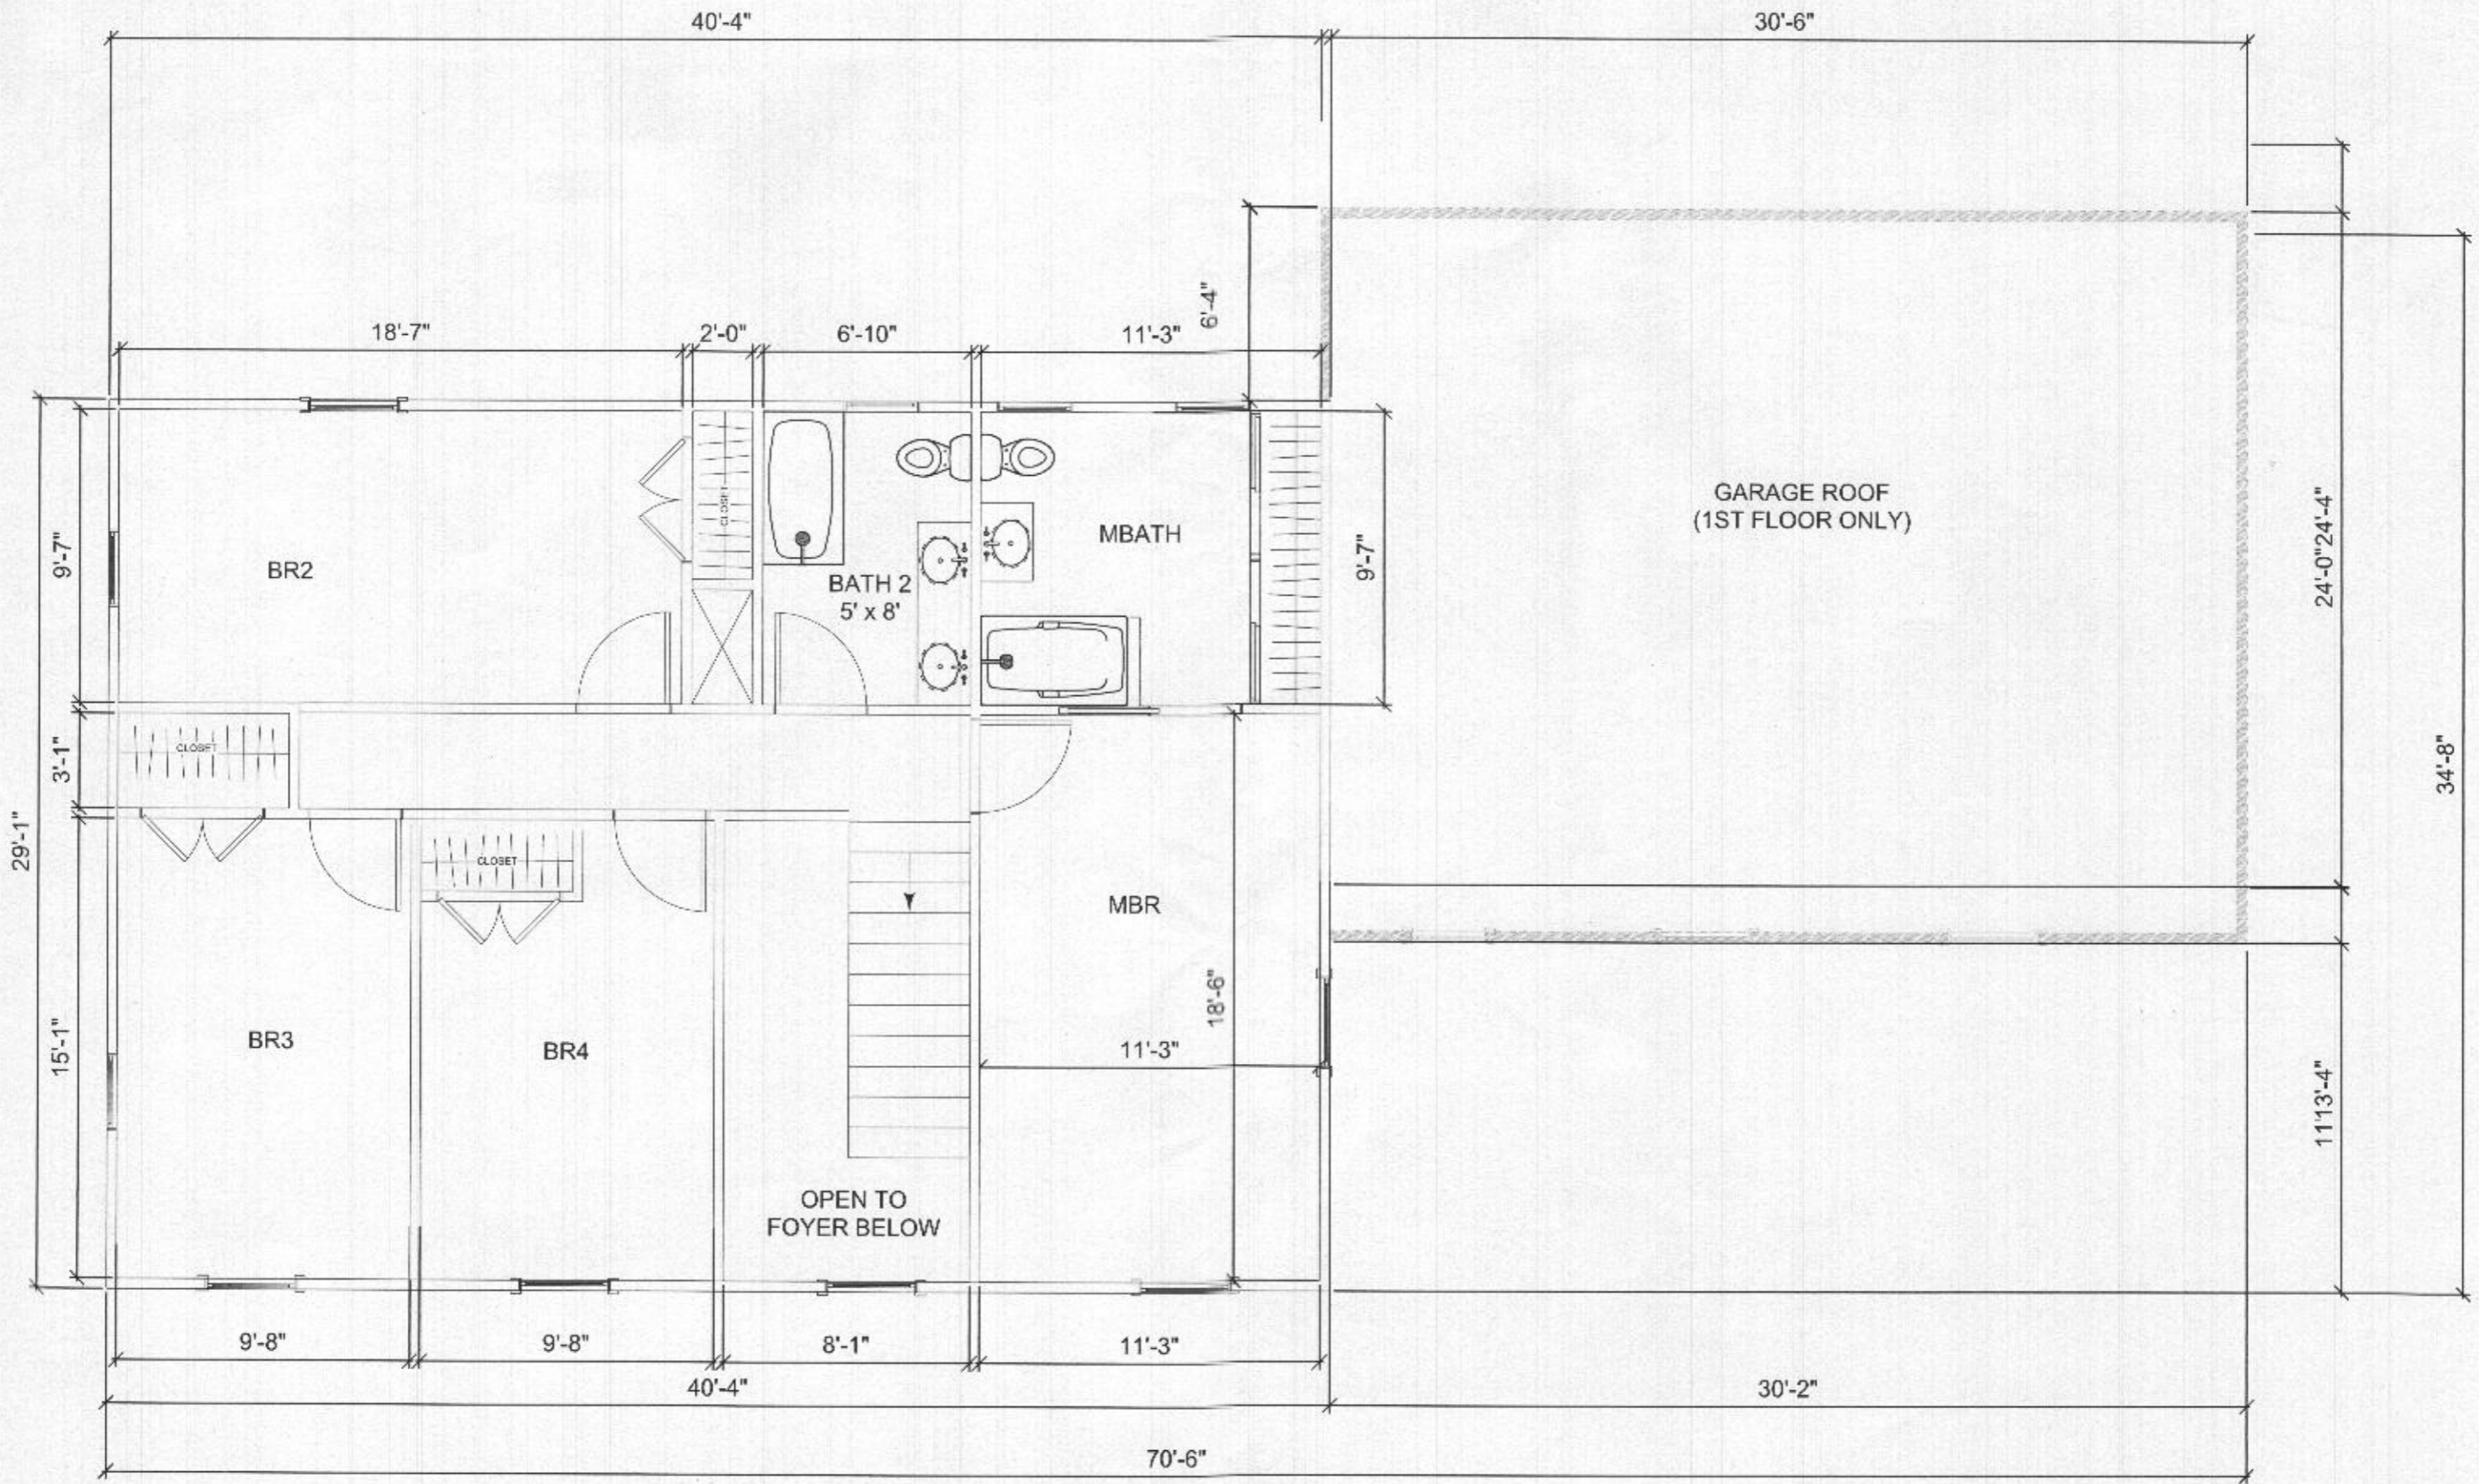



ProBuilt Construction, Inc.
13330 Clarksville Pike
Highland, MD 20777
(301) 854-0821

Sales Consultant:
Edward Pacylowski

Design Consultant:
Jessica Barwick

Project Manager:
Bruce & Jason Bates


Project Information:
The Bank Residence
13469 Open Space Court
Highland, MD 20777

Renderings, drawings, copies and other intellectual property provided by ProBuilt Construction are for the express benefit of the client. ProBuilt Construction has SOLE OWNERSHIP of all documents. Client can never own, use and/or distribute any documents without written consent of ProBuilt. If client uses and/or distributes renderings, drawings, and/or any other intellectual property provided by ProBuilt to a third party, an invoice of \$1,500 will be immediately sent to the client to cover the cost of the intellectual property used without permission of ProBuilt Construction and must be paid.

Date of Drawing:
02/22/2021

Drawing Title:
Close in Side Entry Plan

Drawing Scale:
3/16" = 1'0"

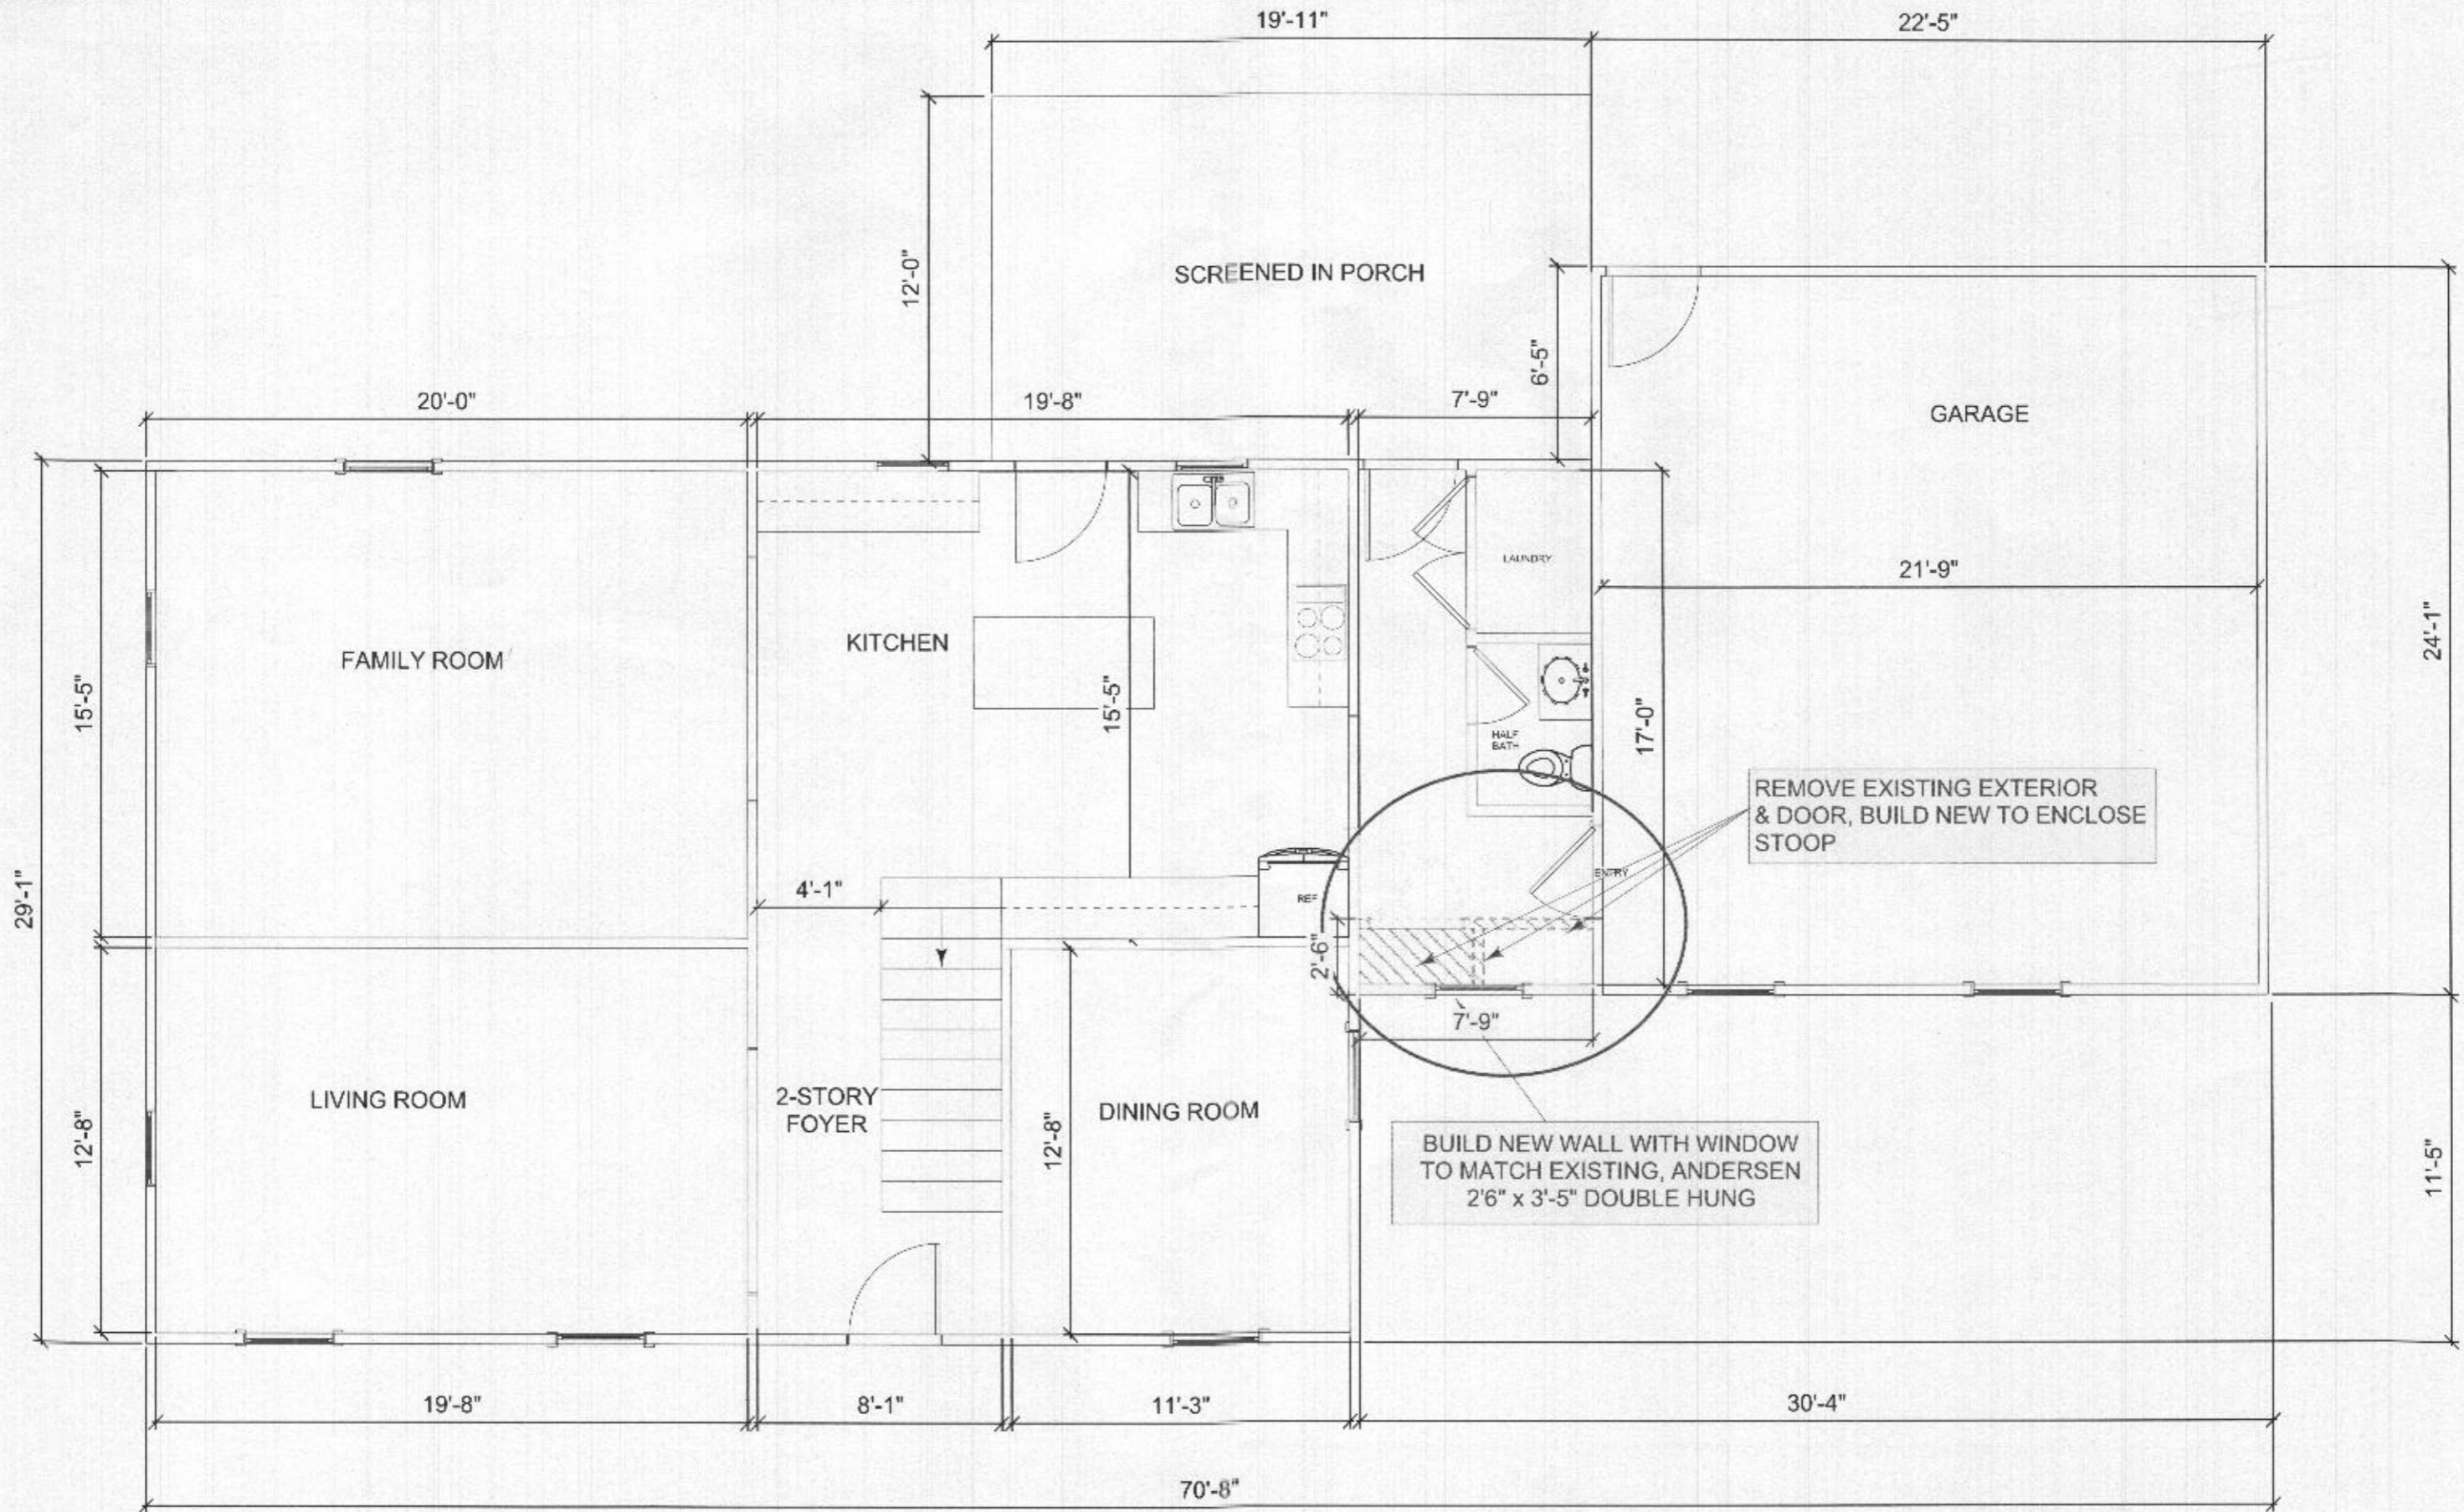



ProBuilt Construction, Inc.
13330 Clarksville Pike
Highland, MD 20777
(301) 854-0821

Sales Consultant
Edward Pacylowski
Date of Drawing
02/22/2021

Design Consultant
Jessica Barwick
Drawing Title
Master Bath
Addition/Remodel

Project Manager
Bruce & Jason Bates
Drawing Scale
3/16" = 1'0"

Project Information
The Bank Residence
13469 Open Space Court
Highland, MD 20777

Renderings, drawings, samples and other material provided by ProBuilt Construction are for the express benefit of the client. Note that ProBuilt Construction has SOLE OWNERSHIP of all documents. Client can never own, use and/or distribute any documents without written consent of ProBuilt. If client uses and/or distributes renderings, drawings, and/or any other intellectual properties provided by ProBuilt to a third party, an invoice of \$3,500 will be immediately sent to the client to cover the cost of the intellectual property used without permission of ProBuilt Construction and must be paid.

