


LEFT SIDE ELEVATION

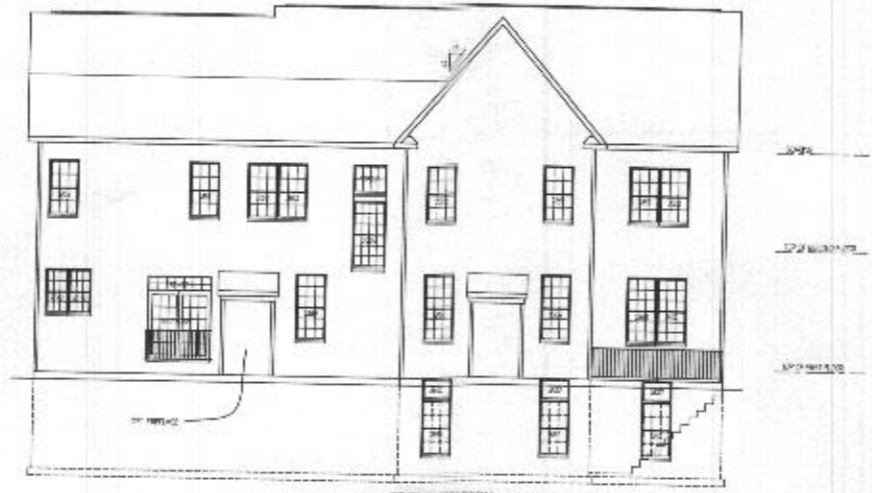

REAR ELEVATION



RIGHT SIDE ELEVATION



FRONT ELEVATION #1 (STANDARD)  
SCALE 1/4"=1'-0"



FRONT ELEVATION #1 (STANDARD BRICK)  
SCALE 1/4"=1'-0"

**Plymouth Road Architects**  
640 Plymouth Road, Catonsville, MD 21229 410-788-0281

DATE	REVISION

Date: 5/15  
Scale: NOTED  
Drawn: TIM  
Checked:

Drawing: STANDARD ELEVATION  
Project: WILLIAMSBURG GROUP  
THE RUTLEDGE ESTATE HOMES

1067RE  
Project No.


1a

REVISED 1/19








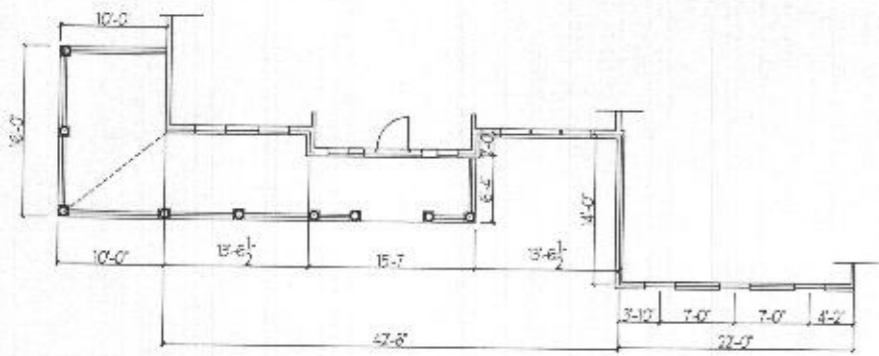


PARTIAL FIRST FLOOR PLAN  
ELEVATION #1-BRICK FRONT

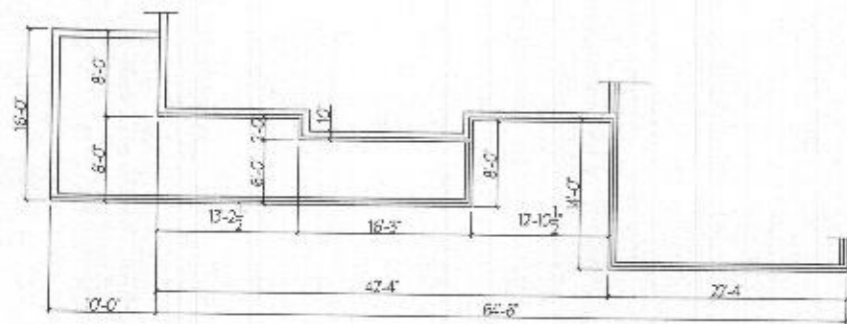


PARTIAL FOUNDATION PLAN  
ELEVATION #1- BRICK FRONT


OVERALL DEPTH -41'-0"  
41'-4" W/ BRICK FRONT  
41'-8" W/ BRICK ALL 4 SIDES

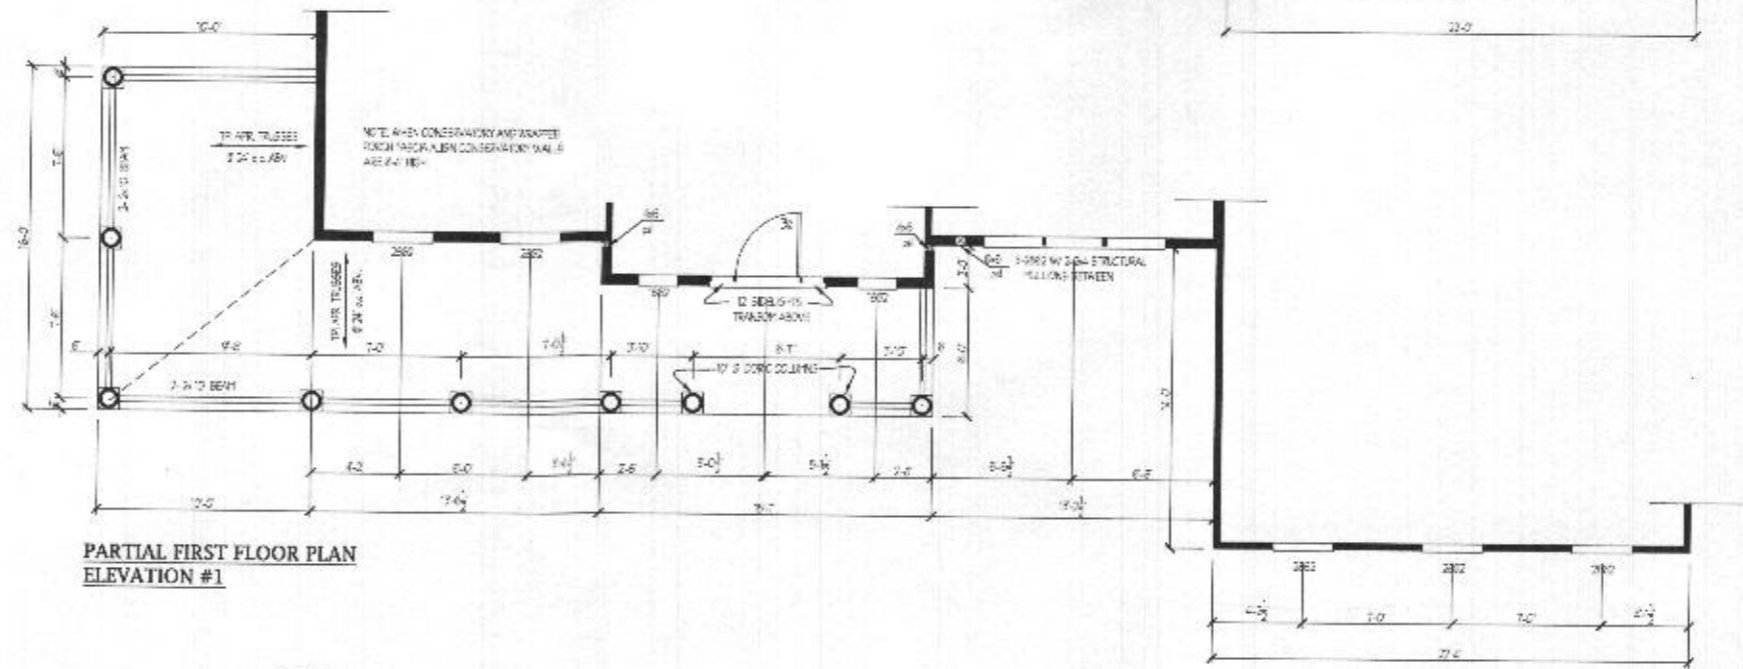

PARTIAL FIRST FLOOR PLAN  
ELEVATION #1

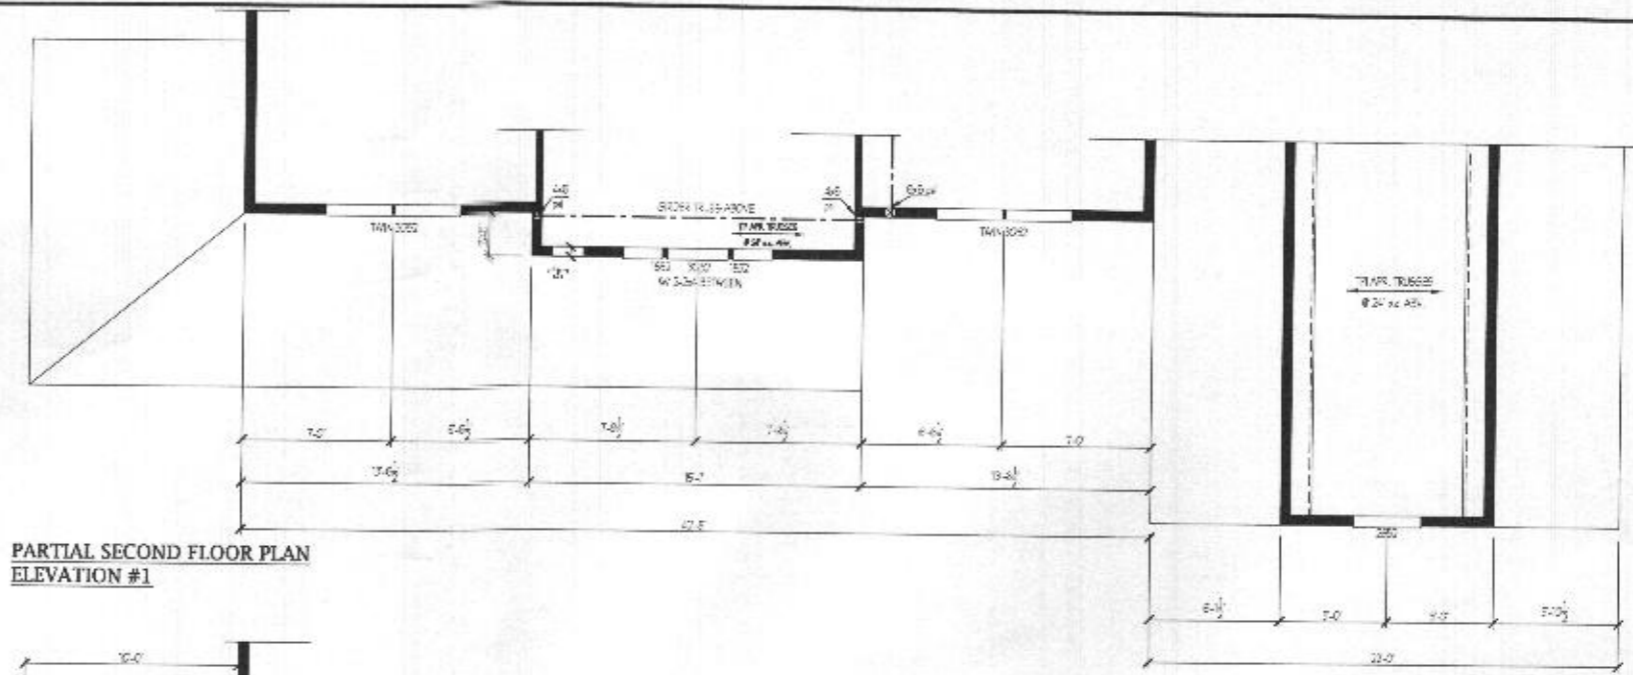

PARTIAL SECOND FLOOR PLAN  
ELEVATION #1

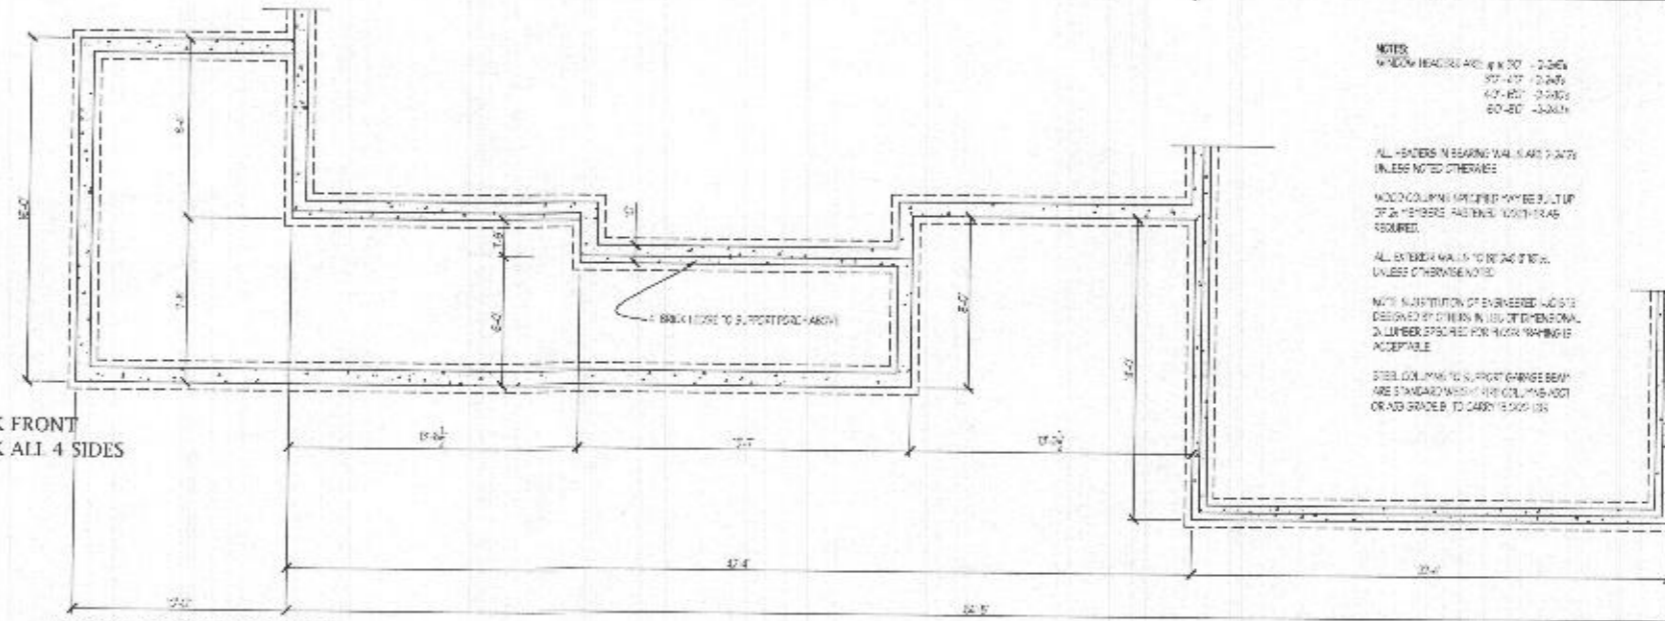

PARTIAL FOUNDATION PLAN  
ELEVATION #1

NOTES:  
WINDOW HEADERS ARE 4x8 @ 2'-0"  
97'-4 1/2" @ 2'-0"  
67'-8 1/2" @ 2'-0"  
60'-8 1/2" @ 2'-0"

ALL HEADERS NEARING WALLS ARE 2x4S  
UNLESS NOTED OTHERWISE  
WOOD COLUMN BRACKET MUST BE SET UP  
BY 2x4 MEMBERS FASTENED TOOTHS  
REQUIRED  
ALL EXTERIOR WALLS TO BE 2x4 @ 16" O.C.  
UNLESS OTHERWISE NOTED

NOTE: SUBSTITUTION OF ENGINEER LOGS  
DESIGNED BY OTHERS IN lieu of DIMENSIONAL  
DIMENSION SPECIFIED FOR FOUNDATION IS  
ACCEPTABLE

STEEL COLUMN TO 6" PROF. CHANGE BEAM  
ARE STANDARD W/ 2" DIA. COL. AND FOOT  
OR AS GRADE TO CARRY 15000 LBS

REVISED 3/19


DATE	REVISION

Date: 5/15  
Scale: 1/4" = 1'-0"  
Drawn: TIM


Drawing: PARTIAL PLANS - ELEVATION 1 - PORCH  
Project: WILLIAMSBURG GROUP  
THE RUTLEDGE ESTATE HOME

1067 RE  
Project No.

5a

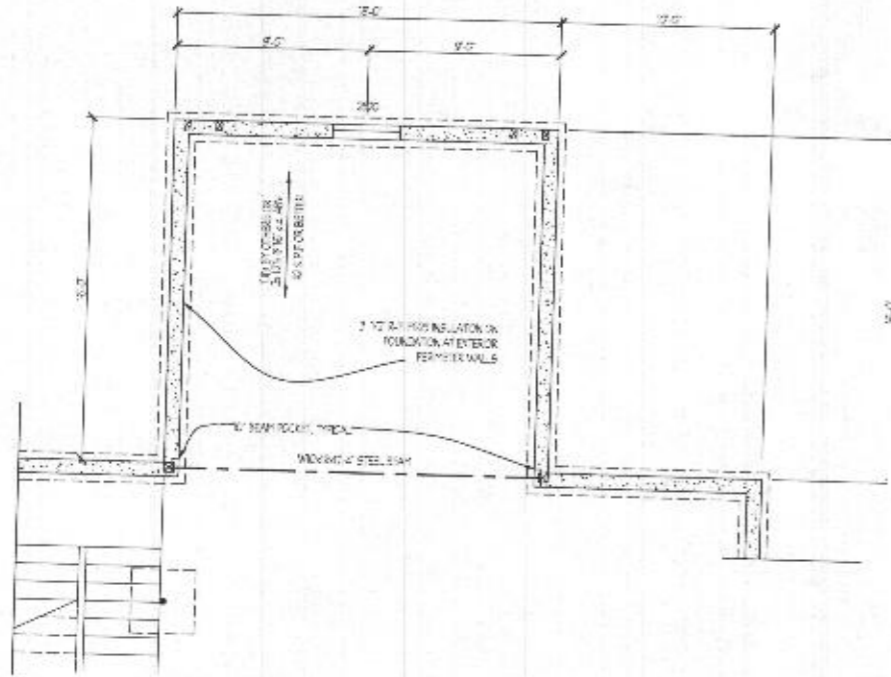


FOUNDATION PLAN - SCALE - 1/4" = 1'-0"

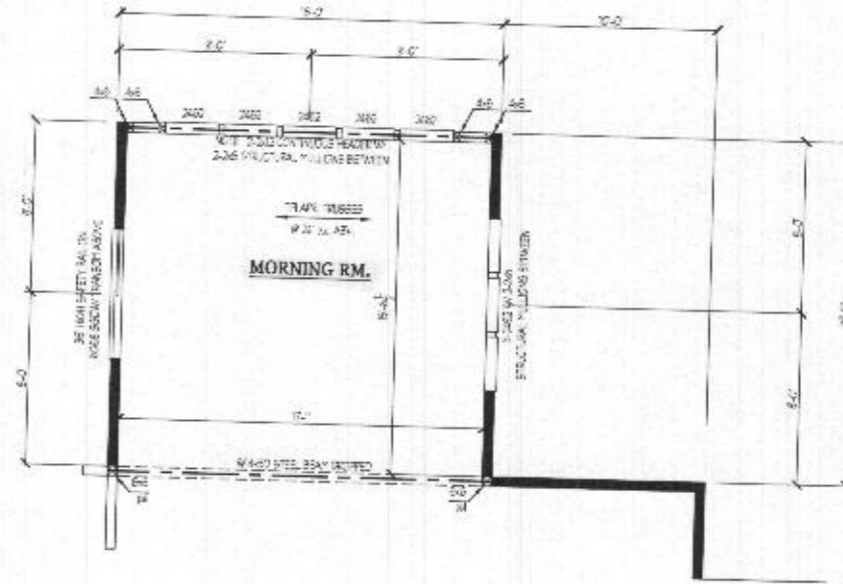

FIRST FLOOR PLAN - SCALE - 1/4" = 1'-0"



REAR ELEVATION - SHOWN W/ OPT. MORNING RM.  
SCALE - 1/8" = 1'-0"

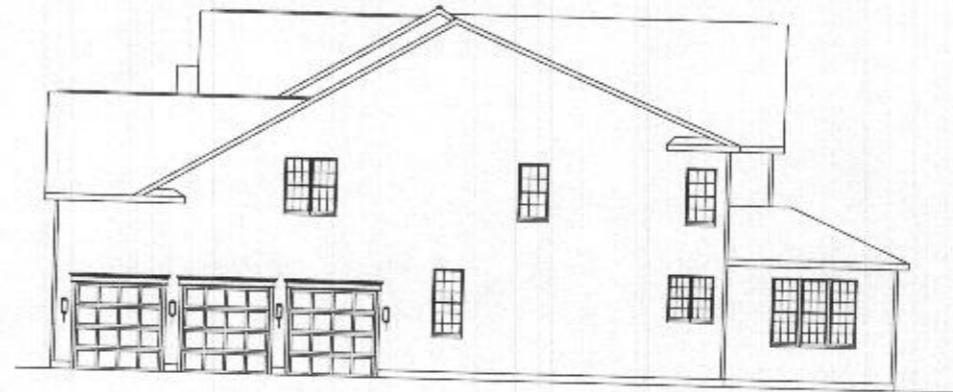

RIGHT SIDE ELEVATION - SHOWN W/ OPT. MORNING RM.  
SCALE - 1/8" = 1'-0"

**Plymouth Road Architects**  
640 Plymouth Road  
Baltimore, MD 21229  
Phone: 410-788-0281  
arch@plymouth-road.com

Notes: CHANGED SGD AND WINDOW

Drawing: OPT. MORNING RM.

Project: WILLIAMSBURG GROUP  
RUTLEDGE  
ESTATE HOME


Project No.: 1067 RE

Date: 5/15


Scale: NOTED

**8b**


REVISED 12/18

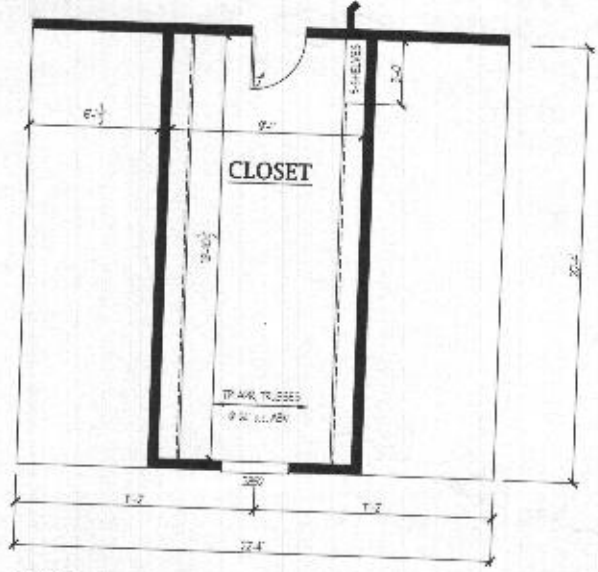

**SECOND FLOOR PLAN**  
2 doors

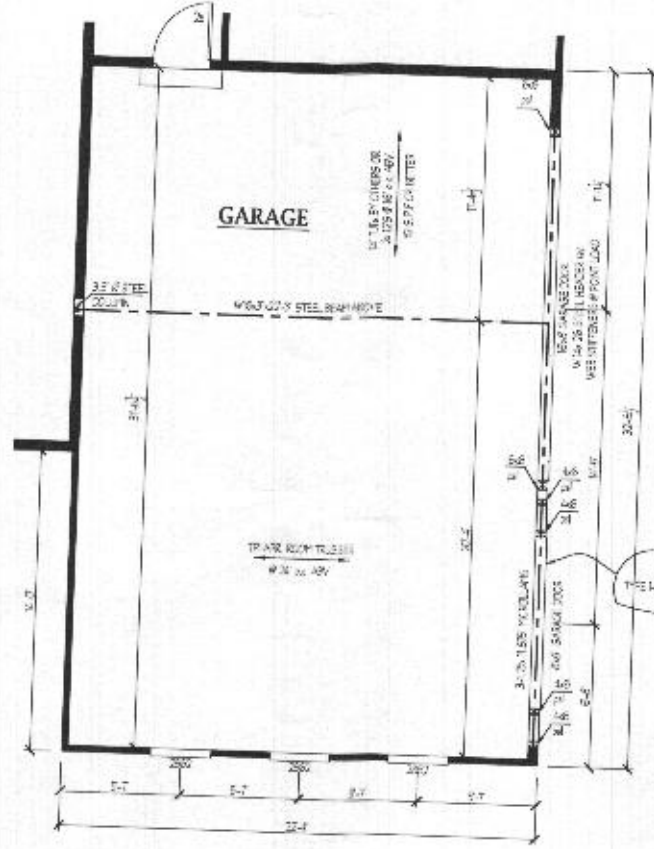

**FIRST FLOOR PLAN**  
2 doors

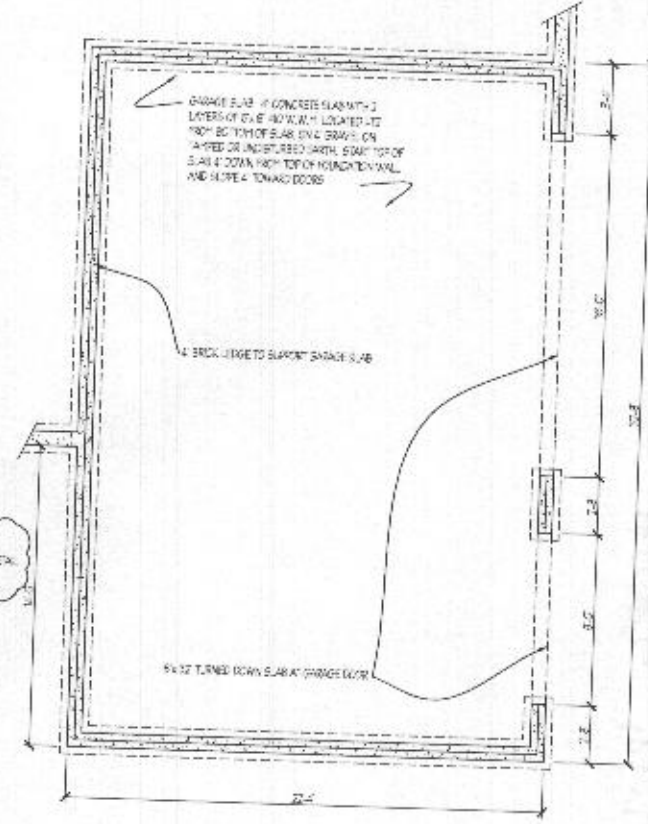

**FOUNDATION**  
2 doors

DATE	REVISION	DATE	REVISION

Date: 5/13  
Scale: 1/4" = 1'-0"  
Drawn: TTM

Drawing: 3 CAR SIDE LOAD GARAGE PLANS  
Project: WILLIAMSBURG GROUP  
RUTLEDGE

1067.R  
Project No.

